


1st. BASEMENT FLOOR PLAN

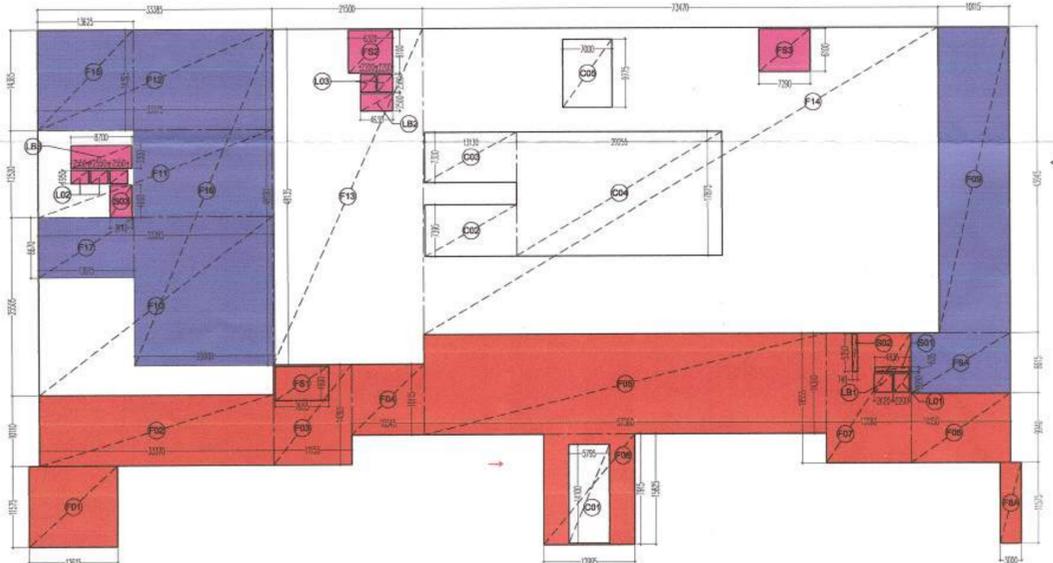


AREA DIAGRAM 1st. BASEMENT FLOOR PLAN

SCHEDULE OF OPENINGS

TYPE	WIDTH	HEIGHT	SILL HT.	LINTEL
D1	1200	2100	-	2100
D2	1000	2100	-	2100
D3	2000	2100	-	2100
FD	2250	2100	-	2100
FD01	2150	2100	-	2100
FD02	2000	2100	-	2100
RS 1	3675	2700	-	2700
W1	3675	2470	230	2700
W2	3485	2470	230	2700
W3	3000	1800	900	2700
W4	1300	1800	900	2700
W5	3050	2470	230	2700
V1	1800	700	2000	2700
V2	1200	700	2000	2700

BLOCK-A

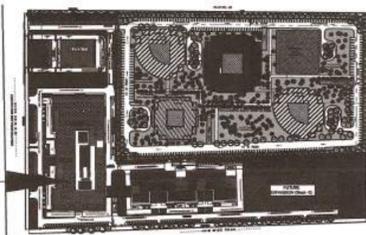

KEY PLAN

1st. BASEMENT FLOOR AREA CALCULATION (COMMERCIAL A)

ADDITION AREA						
S. NO.	DIM(m)		DIM(m)	FEC.	NOS.	AREA(SQ.M.)
F01	12.615	X	11.575	1	1	146.019
F02	33.370	X	10.110	1	1	337.371
F03	11.115	X	14.365	1	1	159.667
F04	10.345	X	10.115	1	1	104.614
F05	57.360	X	14.310	1	1	820.822
F06	12.995	X	15.825	1	1	206.646
F07	12.080	X	18.555	1	1	223.144
F08	14.150	X	9.940	1	1	140.651
F8A	3.000	X	11.575	1	1	34.725
TOTAL ADDITION AREA AT 1st. BASEMENT FLOOR (A)						2173.684

DEDUCTION AREA

S. NO.	DIM(m)		DIM(m)	FEC.	NOS.	AREA(SQ.M.)
C01	5.795	X	14.100	1	1	81.710
TOTAL DEDUCTION AREA (B)						81.710
TOTAL BUILT UP AREA 1st. BASEMENT FLOOR C (A-B)						2091.974

(15%) SERVICE AREA AT 1st. BASEMENT FLOOR (S)

SERVICE AREA						
L01	2.200	X	2.690	1	1	5.918
L01	2.200	X	2.690	1	1	5.918
L02	2.620	X	2.690	1	1	7.048
S01	0.635	X	4.935	1	1	3.134
S02	0.740	X	5.350	1	1	3.959
FS1	7.655	X	4.900	1	1	37.510
TOTAL SERVICES AREA (D)						57.568
TOTAL FAR COMMERCIAL 1st. BASEMENT FLOOR E (C-D)						2034.406

1st. BASEMENT FLOOR AREA CALCULATION (INSTITUTIONAL B)

ADDITION AREA						
S. NO.	DIM(m)		DIM(m)	FEC.	NOS.	AREA(SQ.M.)
F09	10.115	X	43.945	1	1	444.504
F9A	14.150	X	8.615	1	1	121.902
F15	13.625	X	14.365	1	1	195.723
F16	20.000	X	48.190	1	1	963.800
F17	13.615	X	8.670	1	1	118.042
TOTAL FAR INSTITUTIONAL AT 1st. BASEMENT FLOOR (E1)						1843.971

1st. BASEMENT FLOOR AREA CALCULATION (IT C)

ADDITION AREA						
S. NO.	DIM(m)		DIM(m)	FEC.	NOS.	AREA(SQ.M.)
F10	33.385	X	25.505	1	1	851.484
F11	33.375	X	12.520	1	1	417.855
F12	33.385	X	14.365	1	1	479.576
F13	21.500	X	48.135	1	1	1034.903
F14	73.470	X	43.945	1	1	3228.639
TOTAL ADDITION AREA AT 1st. BASEMENT FLOOR (A2)						6012.457

DEDUCTION AREA

S. NO.	DIM(m)		DIM(m)	FEC.	NOS.	AREA(SQ.M.)
C02	13.130	X	7.300	1	1	95.849
C03	13.103	X	7.395	1	1	96.897
C04	29.255	X	17.875	1	1	522.933
C05	7.000	X	9.775	1	1	68.425
F15	13.625	X	14.365	1	1	195.723
F16	20.000	X	48.190	1	1	963.800
F17	13.615	X	8.670	1	1	118.042
TOTAL DEDUCTION AREA (B2)						2061.669
TOTAL BUILT UP AREA 1st. BASEMENT FLOOR C2 (A2-B2)						3950.788

(15%) SERVICE AREA AT 1st. BASEMENT FLOOR (S1)

SERVICE AREA						
L02	2.550	X	1.950	1	3	14.918
L02	2.550	X	1.950	1	3	14.918
L03	2.200	X	2.500	1	2	11.000
LB2	4.630	X	2.500	1	1	11.575
LB3	8.700	X	3.300	1	1	28.710
S03	3.140	X	4.600	1	1	14.444
FS2	6.320	X	6.100	1	1	38.552
FS3	7.290	X	6.100	1	1	44.469
TOTAL SERVICES AREA (D2)						163.668
TOTAL SERVICES AREA (D+D2)						221.236
TOTAL FAR IT AT 1st. BASEMENT FLOOR E2 (C2-D2)						3787.120
TOTAL FAR AREA AT 1st. BASEMENT (E + E1 + E2)						7665.498


For Artha Infratech Pvt. Ltd.
OWNER'S SIGN



GIAN P. MATHUR
ARCHITECT
B. Arch., M.C.A. I.I.A.
CA No. 80/5769
ARCHITECT'S SIGN

PROJECT: -
PROPOSED AREA
AT PLOT NO-21 AT SECTOR TECHZONE-IV,
GREATER NOIDA (WEST)
BEING DEVELOPED BY M/S ARTHA INFRATECH PVT. LTD.


UNIT:	TITLE
1st. BASEMENT FLOOR PLAN (BLOCK-A)	

DEALT MANISH
CHKD BIPIN
SCALE 1:250
DRG. NO. FF-04/19

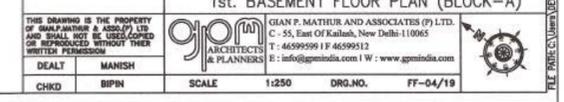

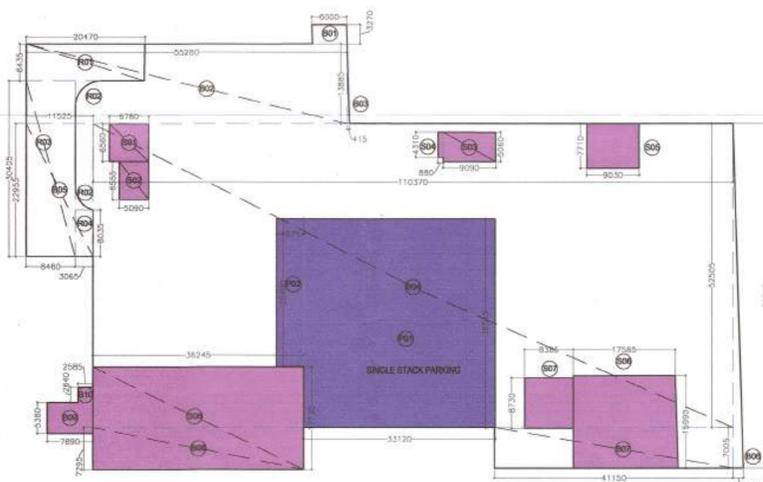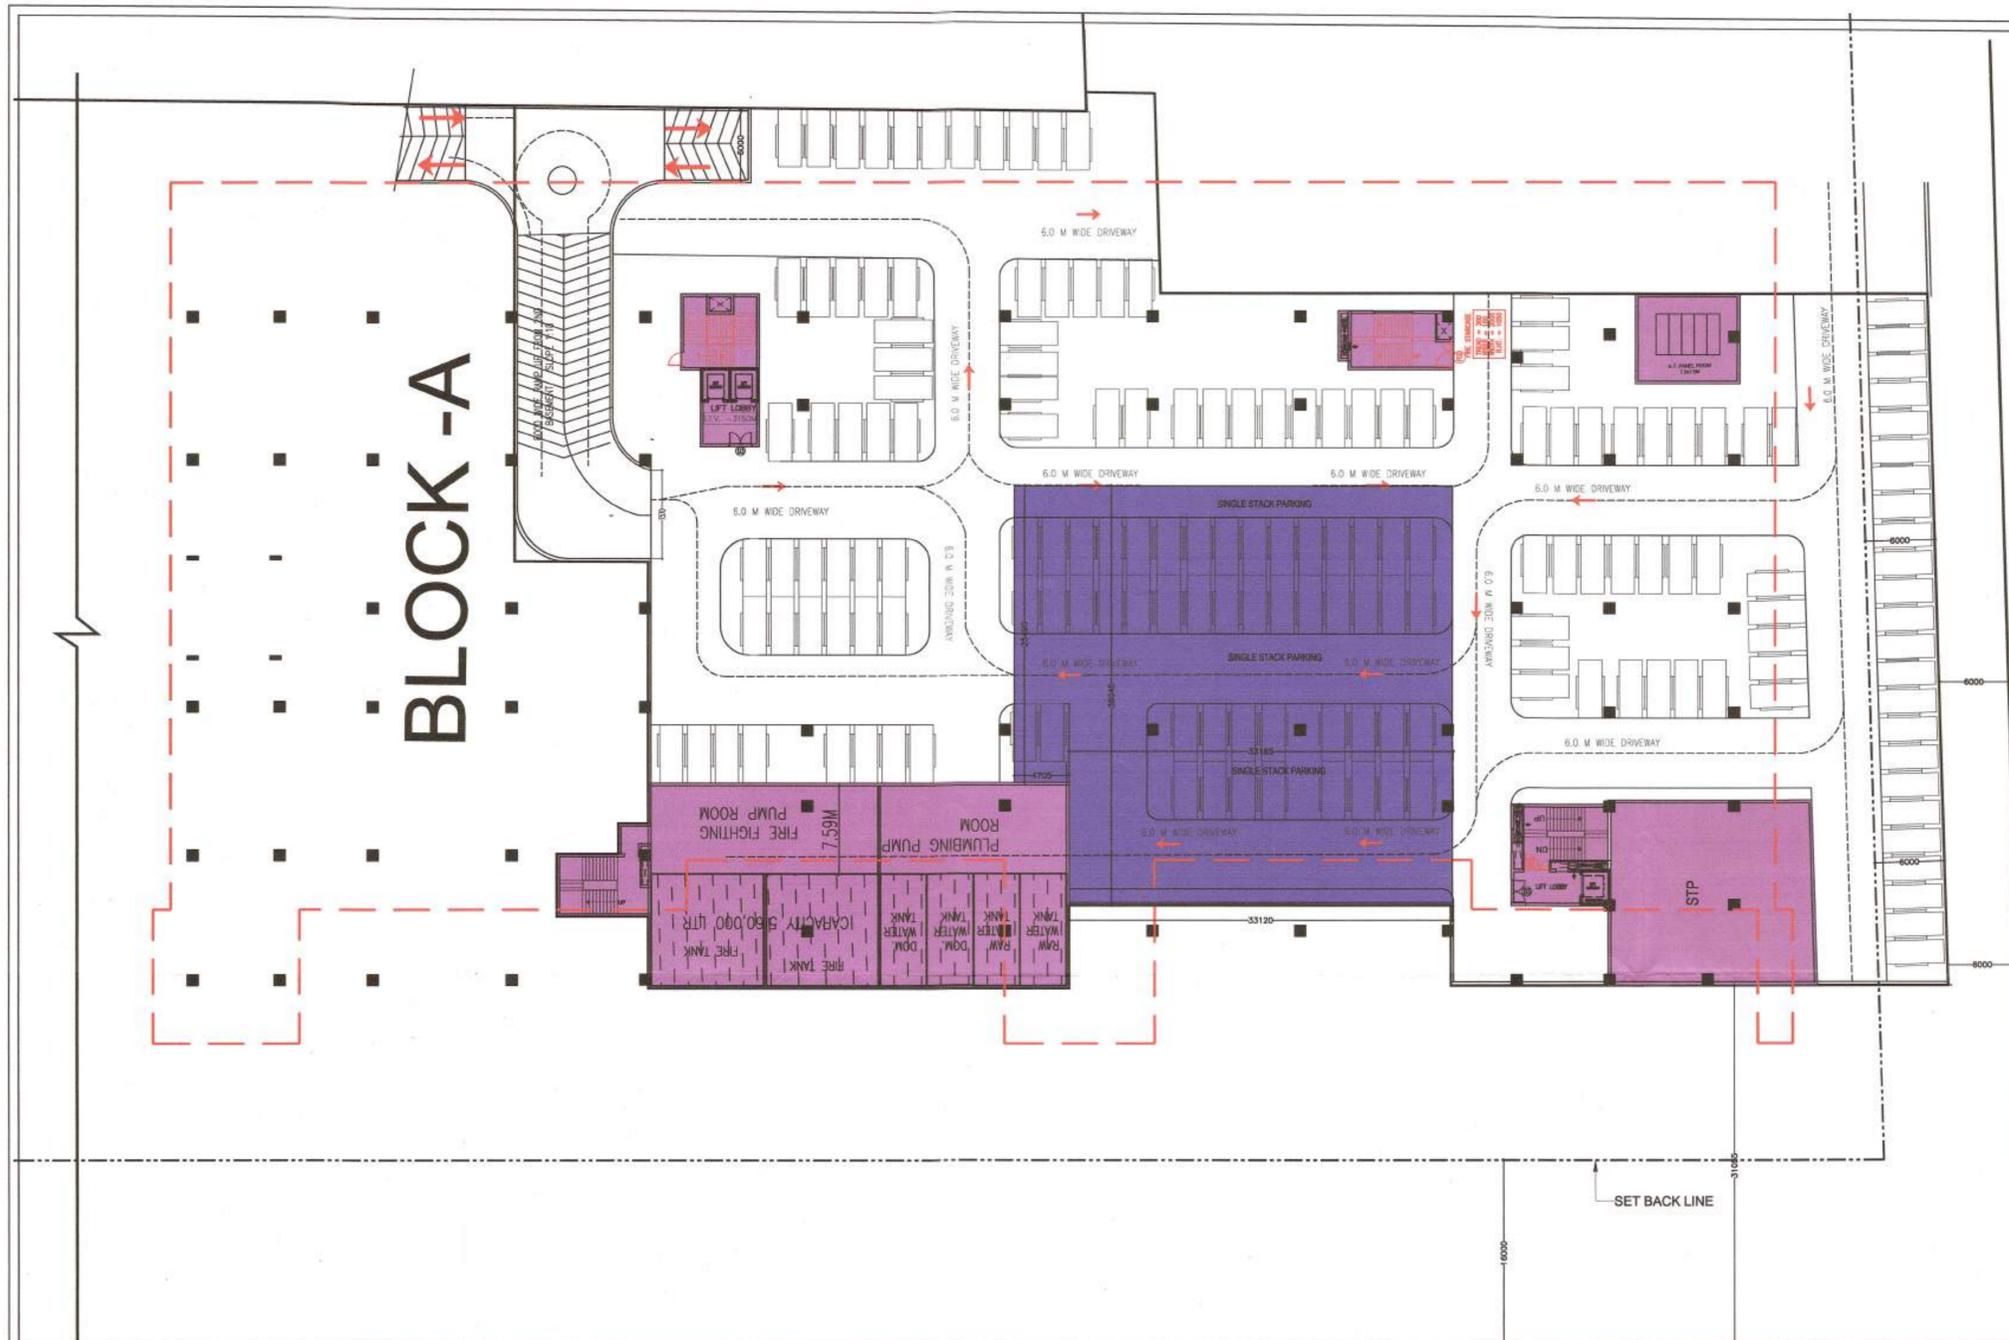

BASEMENT AREA DIAGRAM

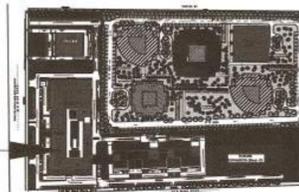

BLOCK - A

KEY PLAN

2nd BASEMENT FLOOR AREA CALCULATION					
ADDITION AREA					
S. NO.	DIM(m)	FEC.	NOS.	AREA(SQM.)	
B01	6.000	X	3.270	1	19.620
B02	55.280	X	13.885	1	763.663
B03	0.415	X	13.885	0.5	2.881
B04	110.370	X	52.505	1	5794.877
B05	11.525	X	22.955	1	264.356
B06	59.510	X	1.795	1	105.810
B07	41.150	X	7.005	1	288.256
B08	36.245	X	7.295	1	264.407
B09	7.890	X	5.360	1	42.290
B10	2.585	X	2.640	1	6.824
TOTAL BUILTUP AREA AT 2nd. BASEMENT FLOOR (A)					1228.877
DEDUCTION FOR PARKING AREA					
B09	7.890	X	5.360	1	42.290
B10	2.585	X	2.640	1	6.824
R01	20.470	X	6.435	1	131.724
R02			4.252	1	8.504
R03	8.460	X	30.405	1	257.226
R04	3.065	X	8.035	1	24.627
S01	6.780	X	6.560	1	44.477
S02	5.090	X	6.555	1	33.365
S03	9.090	X	5.060	1	45.995
S04	0.880	X	4.310	1	3.793
S05	9.030	X	7.710	1	69.621
S06	17.585	X	15.990	1	281.184
S07	8.385	X	8.730	1	73.201
S08	36.245	X	17.330	1	628.126
TOTAL DEDUCTION FOR PARKING AREA (B)					1650.959
TOTAL PARKING AREA AT 2nd. BASEMENT = (A-B)					583.826
SINGLE STACK PARKING AREA AT 2ND BASEMENT					
P01	33.12	X	36.045	1	1193.810
P02	4.675	X	25.49	1	119.166
SINGLE STACK PARKING AREA AT 2ND BASEMENT AREA (C)					1312.976
SINGLE STACK PARKING CAN PROVIDED IN 2nd. BASEMENT (349.802/30)					43.000
SINGLE STACK PARKING AREA AT 2ND BASEMENT AREA (D= 583.826-C)					4540.850
MECHANICAL PARKING CAN PROVIDED IN 2nd. BASEMENT (E= 4540.85/18)					252.000
TOTAL PARKING PROVIDED AT 2ND BASEMENT					295.000
OR SAY					295
(15%) SERVICE AREA AT 2nd. BASEMENT FLOOR (S)					
SERVICE AREA					
B09	7.890	X	5.360	1	42.290
B10	2.585	X	2.640	1	6.824
S01	6.780	X	6.560	1	44.477
S02	5.090	X	6.555	1	33.365
S03	9.090	X	5.060	1	45.995
S04	0.880	X	4.310	1	3.793
S05	9.030	X	7.710	1	69.621
S06	17.585	X	15.990	1	281.184
S07	8.385	X	8.730	1	73.201
S08	36.245	X	17.330	1	628.126
TOTAL (15%) SERVICE AREA AT 2nd. BASEMENT					1228.877
TOTAL NON FAR AREA AT 2nd BASEMENT (7504.785-1228.877)					6275.908

SCHEDULE OF OPENINGS

TYPE	WIDTH	HEIGHT	SILL HT.	LINTEL
D1	1200	2100	-	2100
D2	1000	2100	-	2100
D3	2000	2100	-	2100
FD	2250	2100	-	2100
FD01	2150	2100	-	2100
FD02	2000	2100	-	2100
RS 1	3675	2700	-	2700
W1	3675	2470	230	2700
W2	3485	2470	230	2700
W3	3000	1800	900	2700
W4	3300	1800	900	2700
W5	3050	2470	230	2700
V1	1800	700	2000	2700
V2	1200	700	2000	2700

For Artha Infratech Pvt. Ltd.
s.w.l.
Director

OWNER'S SIGN

GIAN P. MATHUR
ARCHITECT
B. Arch., M.C.A. I.I.A.
CA No. 80/5769


ARCHITECT'S SIGN

PROJECT:-
PROPOSED PLANS AT PLOT NO-21 AT
SECTOR TECHZONE-IV, GREATER NOIDA
(WEST)
BEING DEVELOPED BY M/S ARTHA INFRA TECH PVT. LTD.


UNIT:	TITLE:	2nd. BASEMENT FLOOR PLAN (BLOCK-A)	
DEALT:	MANESH	SCALE:	1:250
CHKD:	BPH	DRG. NO.:	FF-03/19

Jan

THIS DRAWING IS THE PROPERTY OF ARTHA INFRA TECH PVT. LTD. AND SHALL NOT BE REPRODUCED OR COPIED WITHOUT THE WRITTEN PERMISSION OF ARTHA INFRA TECH PVT. LTD. © 2019

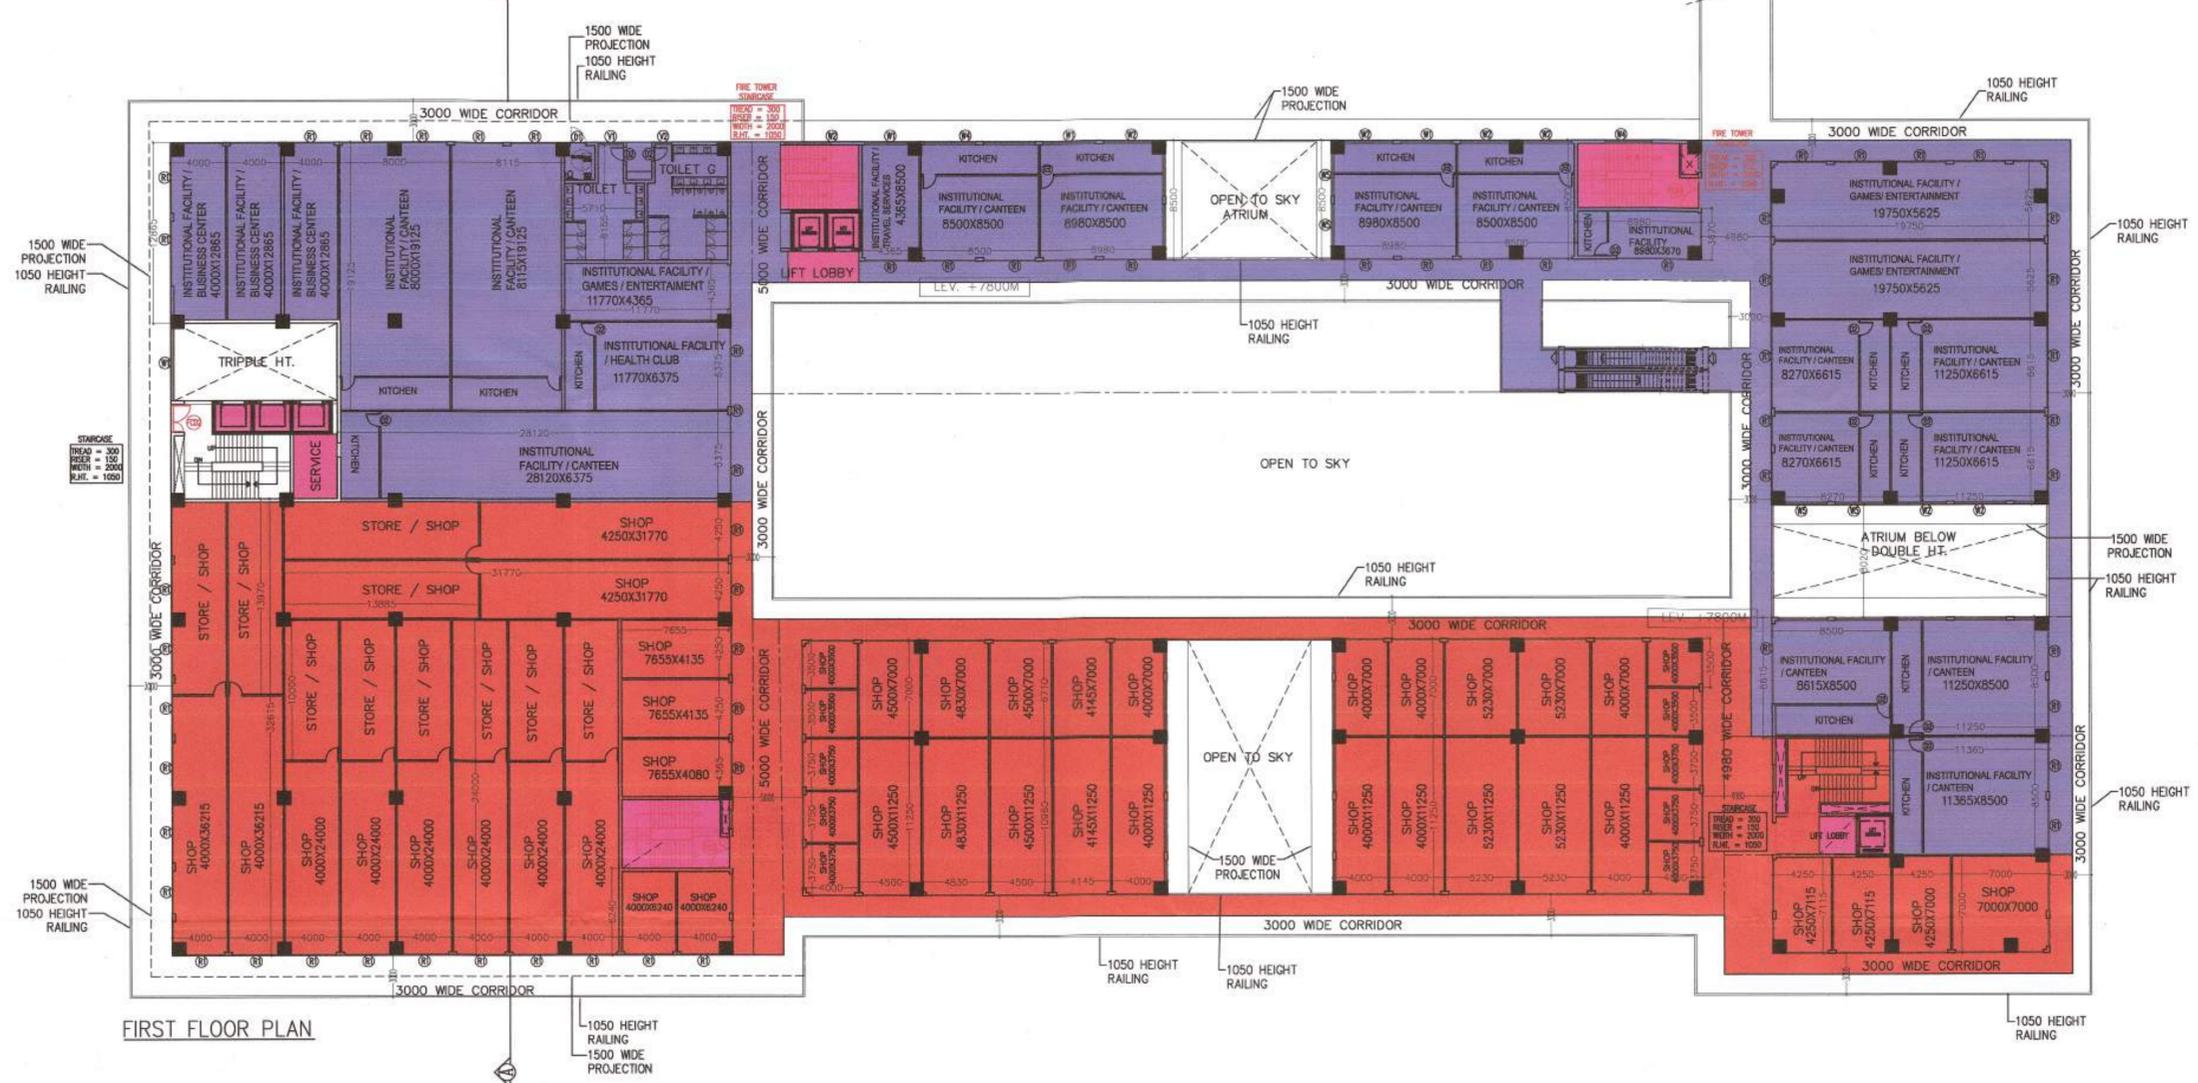

FIRST FLOOR PLAN

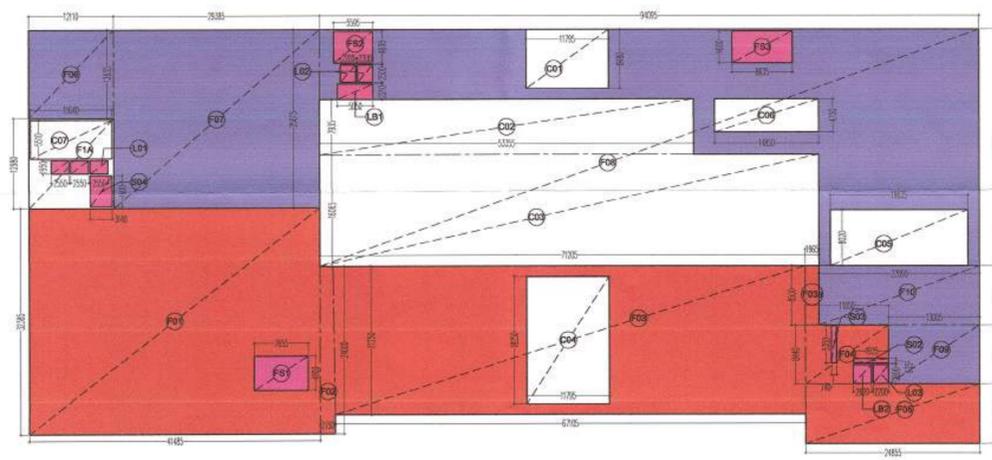


AREA DIAGRAM FIRST FLOOR

SCHEDULE OF OPENINGS

TYPE	WIDTH	HEIGHT	SILL HT.	LINTEL
D1	1200	2100	-	2100
D2	1000	2100	-	2100
D3	2000	2100	-	2100
F01	2250	2100	-	2100
F01	2150	2100	-	2100
F02	2000	2100	-	2100
RS 1	3675	2700	-	2700
W1	3675	2470	230	2700
W2	3485	2470	230	2700
W3	3000	1800	900	2700
W4	3300	1800	900	2700
W5	3050	2470	230	2700
V1	1800	700	2000	2700
V2	1200	700	2000	2700

BLOCK-A

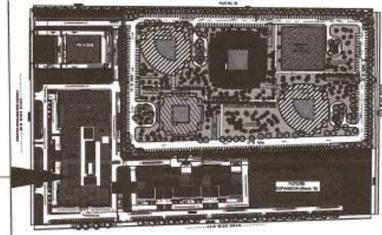

KEY PLAN

FIRST FLOOR AREA CALCULATION (COMMERCIAL A)					
ADDITION AREA					
S. NO.	DIM(m)	DIM(m)	FEC.	NOS.	AREA(SQM.)
F01	41.485	X	32.385	1	1343.492
F02	2.150	X	24.000	1	51.600
F03	67.105	X	21.250	1	1425.981
F03a	1.965	X	8.500	1	16.703
F04	11.850	X	8.440	1	100.014
F05	24.855	X	8.560	1	212.759
TOTAL ADDITION AREA AT FIRST FLOOR (A)					3350.548
DEDUCTION AREA					
C04	11.795	X	18.250	1	215.259
TOTAL DEDUCTION AREA (B)					215.259
TOTAL COMMERCIAL BUILT UP AREA FIRST FLOOR C (A-B)					3135.290
(15%) SERVICE AREA AT FIRST FLOOR (S)					
SERVICE AREA					
LB2	2.620	X	2.690	1	7.048
LB3	2.200	X	2.670	1	5.874
S02	0.635	X	4.935	1	3.134
S03	0.740	X	5.330	1	3.944
F51	7.655	X	4.900	1	37.510
TOTAL COMMERCIAL SERVICES AREA (D)					57.509
TOTAL FAR COMMERCIAL FIRST FLOOR E (C-D)					2877.780
TOTAL FIRST FLOOR AREA (INSTITUTIONAL B)					
ADDITION AREA					
F06	12.110	X	12.635	1	153.010
F07	29.385	X	25.615	1	752.697
F08	94.095	X	34.000	1	3199.230
F09	13.005	X	8.440	1	109.762
F10	22.890	X	8.500	1	194.565
TOTAL FAR INSTITUTIONAL FACILITY AT FIRST FLOOR (E1)					4409.264
DEDUCTION AREA					
C01	11.795	X	8.48	1	100.022
C02	53.355	X	7.935	1	423.372
C03	71.205	X	16.065	1	1143.908
C05	19.635	X	8.02	1	157.473
C06	14.85	X	4.75	1	70.538
TOTAL DEDUCTION AREA (B)					1895.312
TOTAL INSTITUTIONAL FACILITY BUILT UP AREA FIRST FLOOR C (A-B)					2513.952
(15%) SERVICE AREA AT FIRST FLOOR (S)					
SERVICE AREA					
LB1	5.05	X	2.21	1	11.161
L2	2.2	X	2.5	1	11.000
S01	0.74	X	8.04	1	5.950
FS2	5.595	X	4.6	1	25.737
FS3	8.635	X	4.6	1	39.721
TOTAL INSTITUTIONAL FACILITY SERVICES AREA (D1)					93.568
TOTAL FAR INSTITUTIONAL FACILITY FIRST FLOOR E1 (C-D)					2420.384
TOTAL FIRST FLOOR AREA (I) (C)					
S. NO.	DIM(m)	DIM(m)	FEC.	NOS.	AREA(SQM.)
F1A	12.110	X	12.980	1	157.188
TOTAL ADDITIONAL AREA (A2)					157.188
DEDUCTION AREA					
C07	11.640	X	5.510	1	64.136
TOTAL DEDUCTION AREA B2					64.136
TOTAL BUILT UP AREA FIRST FLOOR C2 (A2-B2)					93.744
(15%) SERVICE AREA AT FIRST FLOOR (S2)					
SERVICE AREA					
L01	2.550	X	1.950	1	14.918
S04	3.140	X	4.600	1	14.444
TOTAL SERVICE AREA D2					29.362
TOTAL SERVICE AREA D+ D1 + D2					180.439
TOTAL FAR IT AT FIRST FLOOR E2 (C2-D2)					64.383
TOTAL FAR AREA AT FIRST FLOOR (E + E1 + E2)					5362.546

For Artha Infratech Pvt. Ltd.
Director

GIAN P. MATHUR
ARCHITECT
B. Arch / M.C.A. I.I.A
CA No. 80/5769

OWNER'S SIGN


ARCHITECT'S SIGN

PROJECT:-
PROPOSED AREA
AT PLOT NO-21 AT SECTOR TECHZONE-IV,
GREATER NOIDA (WEST)
BEING DEVELOPED BY M/S ARTHA INFRA TECH PVT. LTD.


UNIT:	TITLE	FIRST FLOOR (BLOCK-A)
DEALT	MANISH	
CHKD	BIPIN	
SCALE	1:250	DRG. NO. FF-06/19

THIS DRAWING IS THE PROPERTY OF GIAN P. MATHUR & ASSOCIATES (P) LTD. AND SHALL NOT BE REPRODUCED OR REPRODUCED WITHOUT THEIR WRITTEN PERMISSION.

GIAN P. MATHUR AND ASSOCIATES (P) LTD.
C-54, BASK OF KASHI, NEW DELHI-110065
T: 46599599 | F: 46599512
E: info@gpmindia.com | W: www.gpmindia.com

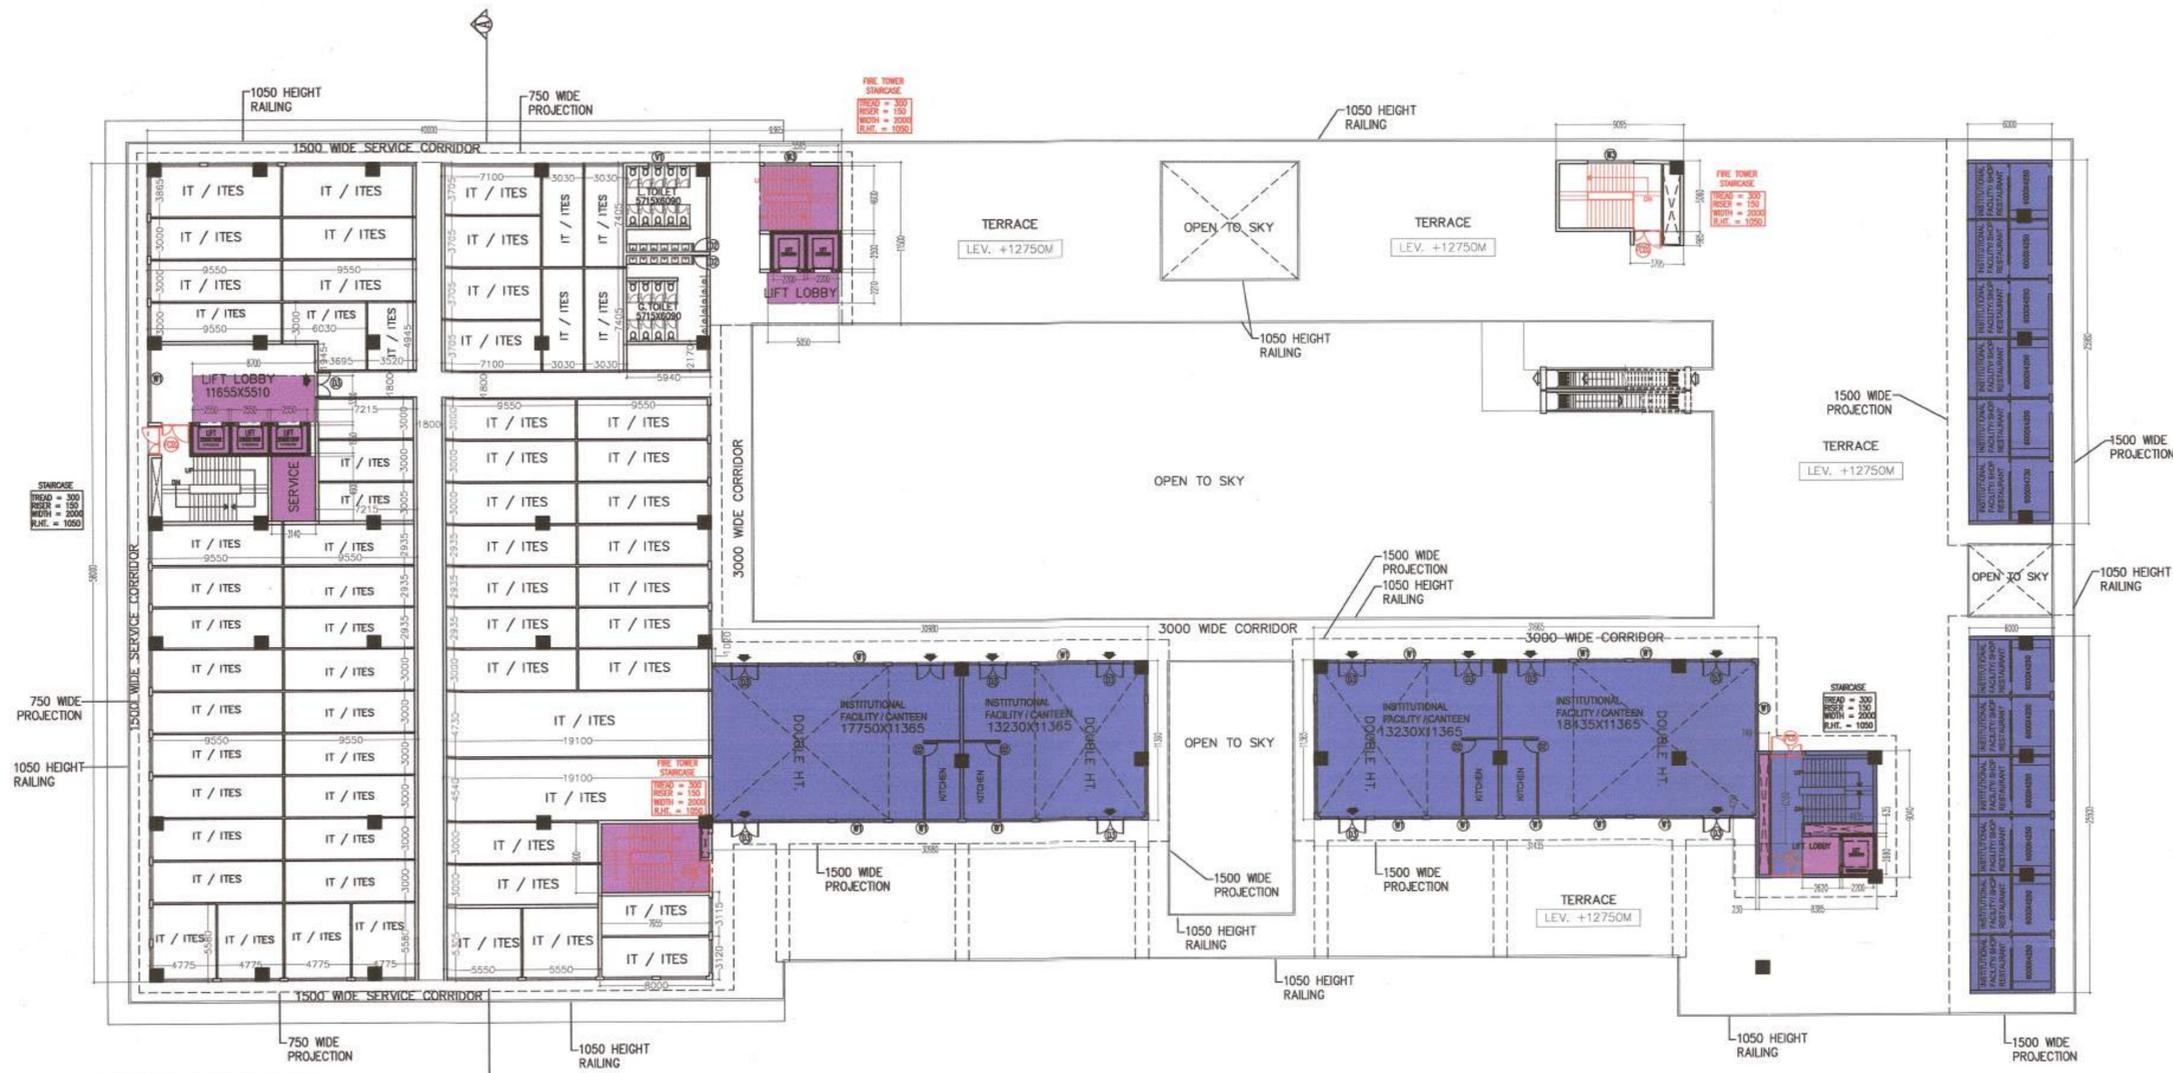

SECOND FLOOR PLAN

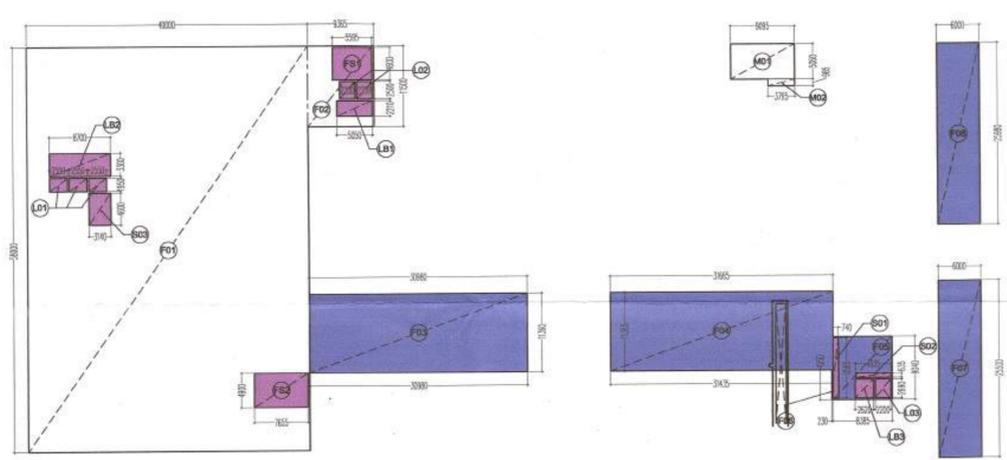


AREA DIAGRAM SECOND FLOOR

SCHEDULE OF OPENINGS

TYPE	WIDTH	HEIGHT	SILL HT.	LINTEL
D1	1200	2100	-	2100
D2	1000	2100	-	2100
D3	2000	2100	-	2100
FCD	2250	2100	-	2100
FCD1	2150	2100	-	2100
FCD2	2000	2100	-	2100
RS 1	3675	2700	-	2700
W1	3675	2470	230	2700
W2	3485	2470	230	2700
W3	3000	1800	900	2700
W4	3300	1800	900	2700
W5	3050	2470	230	2700
V1	1800	700	2000	2700
V2	1200	700	2000	2700

BLOCK - A

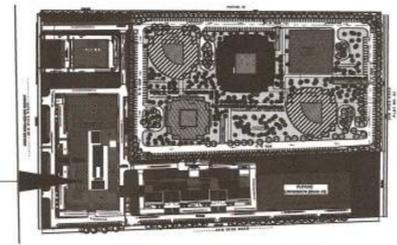

KEY PLAN

TOTAL SECOND FLOOR AREA (INSTITUTIONAL FACILITY A)						
ADDITION AREA						
S. NO.	DIM(m)		DIM(m)	FEC.	NOS.	AREA(SQM.)
F03	30.980	X	11.360	1	1	351.933
F04	31.665	X	11.365	1	1	359.873
F05	8.385	X	9.040	1	1	75.800
F06	0.230	X	0.425	1	1	0.098
F07	6.000	X	25.500	1	1	153.000
F08	6.000	X	25.980	1	1	155.880
TOTAL INSTITUTIONAL FACILITY BUILTUP AT SECOND FLOOR (A1)						1096.584
(15%) SERVICE AREA AT SECOND FLOOR (S1)						
SERVICE AREA						
L03	2.550	X	1.950	1	1	4.973
L03	2.620	X	2.680	1	1	7.048
S01	0.740	X	8.585	1	1	6.353
S02	4.935	X	0.635	1	1	3.134
TOTAL SERVICE AREA S1						21.507
TOTAL INSTITUTIONAL FACILITY FAR AREA SECOND FLOOR C1 (A1-B1)						1075.077
TOTAL SECOND FLOOR AREA (IT C)						
S. NO.	DIM(m)		DIM(m)	FEC.	NOS.	AREA(SQM.)
F1	40.000	X	58.000	1	1	2320.000
F2	9.365	X	11.500	1	1	107.698
TOTAL ADDITIONAL AREA (A2)						2427.698
(15%) SERVICE AREA AT SECOND FLOOR (S2)						
SERVICE AREA						
L01	2.550	X	1.950	1	3	14.918
L02	2.200	X	2.500	1	2	11.000
LB1	5.050	X	2.210	1	1	11.161
LB2	8.700	X	3.300	1	1	28.710
S03	3.140	X	4.600	1	1	14.444
FS1	5.595	X	4.600	1	1	25.737
FS2	7.655	X	4.900	1	1	37.510
TOTAL SERVICE AREA S2						143.479
TOTAL SERVICE AREA (B+S2)						164.985
TOTAL FAR IT AT SECOND FLOOR E2 (A2-B2)						2284.219
TOTAL FAR AREA AT SECOND FLOOR (E + E1 + E2)						3359.296

For Artha Infratech Pvt. Ltd.
 Director
 OWNER'S SIGN

GIAN P. MATHUR
 ARCHITECT
 B. Arch., M.C.A., I.I.A
 CA No. 80/5769
 ARCHITECT'S SIGN

PROJECT: -
PROPOSED AREA
AT PLOT NO-21 AT SECTOR TECHZONE-IV,
GREATER NOIDA (WEST)
 BEING DEVELOPED BY M/S ARTHA INFRA TECH PVT. LTD.


UNIT:	TITLE:	SECOND FLOOR (BLOCK-A)	
DEALT	MANISH	SCALE	1:250
CHKD	BIPIN	SCALE	1:250
		DRG. NO.	FF-07/19

THIS DRAWING IS THE PROPERTY OF GIAN P. MATHUR & ASSOCIATES (P) LTD. AND SHALL NOT BE REPRODUCED OR REPRODUCED WITHOUT THEIR WRITTEN PERMISSION.

GIAN P. MATHUR AND ASSOCIATES (P) LTD.
 C-55, East Of Kailash, New Delhi-110065
 T: 46599599 | F: 46599512
 E: info@gpmindia.com | W: www.gpmindia.com



THIRD FLOOR PLAN

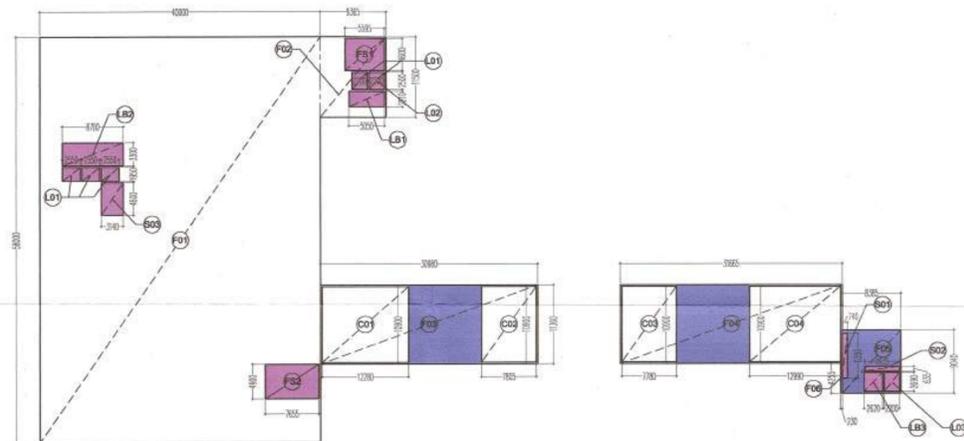


AREA DIAGRAM THIRD FLOOR

SCHEDULE OF OPENINGS

TYPE	WIDTH	HEIGHT	SILL HT.	LINTEL
D1	1200	2100	-	2100
D2	1000	2100	-	2100
D3	2000	2100	-	2100
FCD	2250	2100	-	2100
FCD1	2150	2100	-	2100
FCD2	2000	2100	-	2100
RS 1	3675	2700	-	2700
W1	3675	2470	230	2700
W2	3485	2470	230	2700
W3	3000	1800	900	2700
W4	3300	1800	900	2700
W5	3050	2470	230	2700
V1	1800	700	2000	2700
V2	1200	700	2000	2700

BLOCK-A

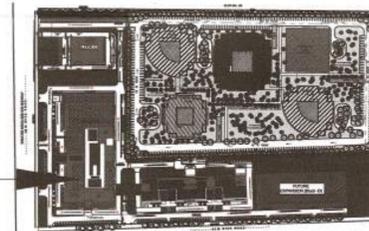

KEY PLAN

TOTAL THIRD FLOOR AREA (INSTITUTIONAL B)						
ADDITION AREA						
S. NO.	DIM(m)	DIM(m)	FEC.	NOS.	AREA(SQM.)	
F03	30.980	X	11.360	1	1	351.933
F04	31.665	X	11.365	1	1	359.873
F05	8.385	X	9.040	1	1	75.800
F06	0.230	X	4.255	1	1	0.979
ADDITIONAL AREA THIRD FLOOR (A)					788.585	
<i>APPROVED</i>						
<i>Greater Noida Industrial Dev. Authority</i>						
<i>12/12/19</i>						
DEDUCTION AREA						
C01	12.280	X	10.900	1	1	133.852
C02	7.805	X	10.900	1	1	85.075
C03	7.780	X	10.900	1	1	84.802
C04	12.990	X	10.995	1	1	142.760
TOTAL DEDUCTION AREA B					446.489	
TOTAL BUILT UP AREA THIRD FLOOR (A-B)					342.096	
(15%) SERVICE AREA AT THIRD FLOOR (S1)						
SERVICE AREA						
L03	2.200	X	2.690	1	1	5.918
LB3	2.620	X	2.690	1	1	7.048
S01	0.740	X	6.350	1	1	4.699
S02	4.935	X	0.635	1	1	3.134
TOTAL SERVICE AREA D					20.799	
TOTAL FAR AREA INSTITUTIONAL AT THIRD FLOOR E (C-D)					321.297	
TOTAL THIRD FLOOR AREA (IT C)						
S. NO.	DIM(m)	DIM(m)	FEC.	NOS.	AREA(SQM.)	
F1	40.000	X	58.000	1	1	2320.000
F2	9.365	X	11.500	1	1	107.698
TOTAL ADDITIONAL AREA (A2)					2427.698	
(15%) SERVICE AREA AT THIRD FLOOR (S2)						
SERVICE AREA						
L01	2.550	X	1.950	1	3	14.918
L02	2.200	X	2.500	1	2	11.000
LB1	5.050	X	2.210	1	1	11.161
LB2	8.700	X	3.300	1	1	28.710
S03	3.140	X	4.600	1	1	14.444
FS1	5.595	X	4.600	1	1	25.737
FS2	7.655	X	4.900	1	1	37.510
TOTAL SERVICE AREA B2					143.479	
TOTAL SERVICE AREA (B1+B2)					164.277	
TOTAL FAR IT AT THIRD FLOOR E2 (A2-B2)					2284.219	
TOTAL FAR AREA AT THIRD FLOOR (E + E1+E2)					2605.516	

For Artha Infratech Pvt. Ltd.
sw
 Director
 OWNER'S SIGN


GIAN P. MATHUR
 ARCHITECT
 B. Arch., M.C.A. I.I.A.
 CA No. 80/5769
 ARCHITECT'S SIGN

PROJECT:-
PROPOSED AREA AT PLOT NO-21 AT SECTOR TECHZONE-IV, GREATER NOIDA (WEST)
 BEING DEVELOPED BY M/S ARTHA INFRA TECH PVT. LTD.


UNIT:	TITLE	THIRD FLOOR (BLOCK-A)
DEALT	MANISH	
CHKD	BIPIN	
SCALE	1:250	DRG. NO. FF-08/19

THIS DRAWING IS THE PROPERTY OF GIAN P. MATHUR & ASSOCIATES (P) LTD. AND SHALL NOT BE REPRODUCED OR REPRODUCED WITHOUT THEIR WRITTEN PERMISSION.

GIAN P. MATHUR AND ASSOCIATES (P) LTD.
 C-55, East Of Kailash, New Delhi-110065
 T: 46599599 | F: 46599512
 E: info@gpandia.com | W: www.gpandia.com

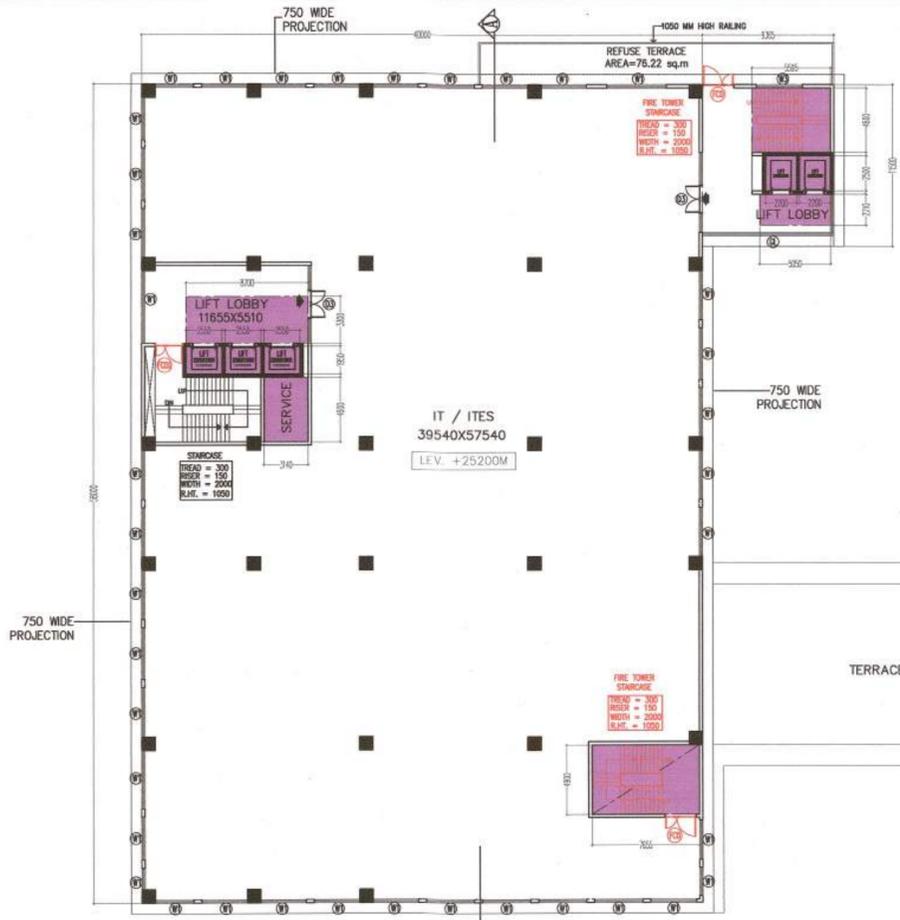


FIFTH FLOOR PLAN

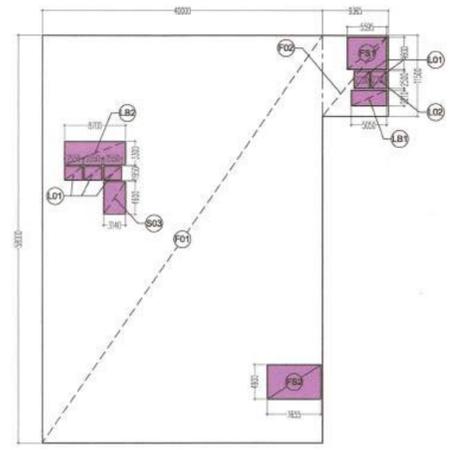


AREA DIAGRAM FIFTH FLOOR

TOTAL FIFTH FLOOR AREA (IT C)						
S. NO.	DIM(m)		DIM(m)	FEC.	NOS.	AREA(SQM.)
F1	40.000	X	58.000	1	1	2320.000
F2	9.365	X	11.500	1	1	107.698
TOTAL ADDITIONAL AREA (A2)						2427.698
(15%) SERVICE AREA AT FIFTH FLOOR (S2)						
SERVICE AREA						
L01	2.550	X	1.950	1	3	14.918
L02	2.200	X	2.500	1	2	11.000
LB1	5.050	X	2.210	1	1	11.161
LB2	8.700	X	3.300	1	1	28.710
S03	3.140	X	4.600	1	1	14.444
FS1	5.595	X	4.600	1	1	25.737
FS2	7.655	X	4.900	1	1	37.510
TOTAL SERVICE AREA B2						143.479
TOTAL FAR IT AT FOURTH FLOOR E2 (A2-B2)						2284.219

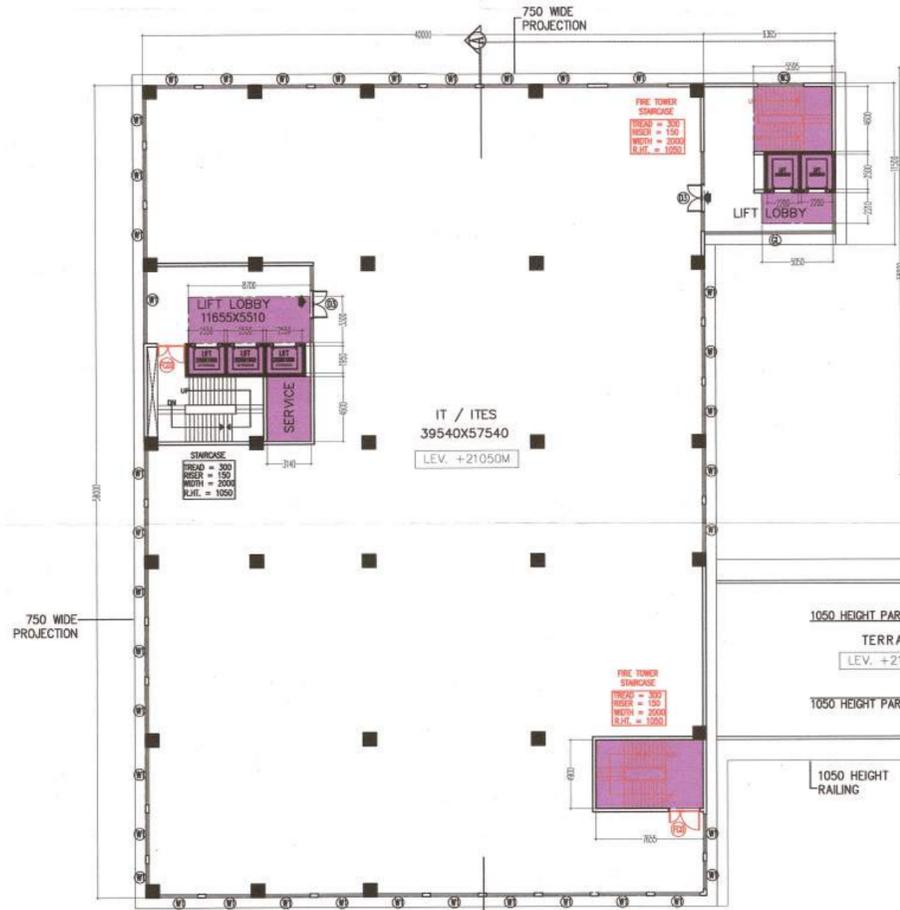


FOURTH FLOOR PLAN

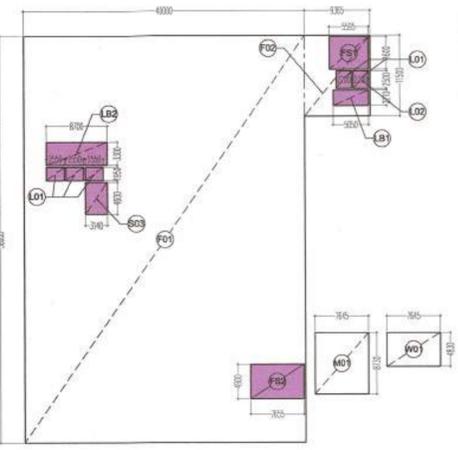


AREA DIAGRAM FOURTH FLOOR

TOTAL FOURTH FLOOR AREA (IT C)						
S. NO.	DIM(m)		DIM(m)	FEC.	NOS.	AREA(SQM.)
F1	40.000	X	58.000	1	1	2320.000
F2	9.365	X	11.500	1	1	107.698
TOTAL ADDITIONAL AREA (A2)						2427.698
(15%) SERVICE AREA AT FOURTH FLOOR (S2)						
SERVICE AREA						
L01	2.550	X	1.950	1	3	14.918
L02	2.200	X	2.500	1	2	11.000
LB1	5.050	X	2.210	1	1	11.161
LB2	8.700	X	3.300	1	1	28.710
S03	3.140	X	4.600	1	1	14.444
FS1	5.595	X	4.600	1	1	25.737
FS2	7.655	X	4.900	1	1	37.510
TOTAL SERVICE AREA B2						143.479
TOTAL FAR IT AT FOURTH FLOOR E2 (A2-B2)						2284.219

FOURTH FLOOR (NON FAR AREA CALCULATION)						
MACHINE ROOM & MUMTY AREA (15%) SERVICE AREA						
S. NO.	DIM(m)		DIM(m)	FEC.	NOS.	AREA(SQM.)
M1	7.645	X	8.730	1	1	66.741
TOTAL AREA AT MACHINE ROOM & MUMTY (A)						66.741
O.H. TANK AREA (15%) SERVICE AREA						
W1	7.645	X	4.830	1	1	36.925
TOTAL AREA AT O.H. TANK (B)						36.925
NET 15% SERVICE AREA AT FOURTH FLOOR (A+B)						103.666

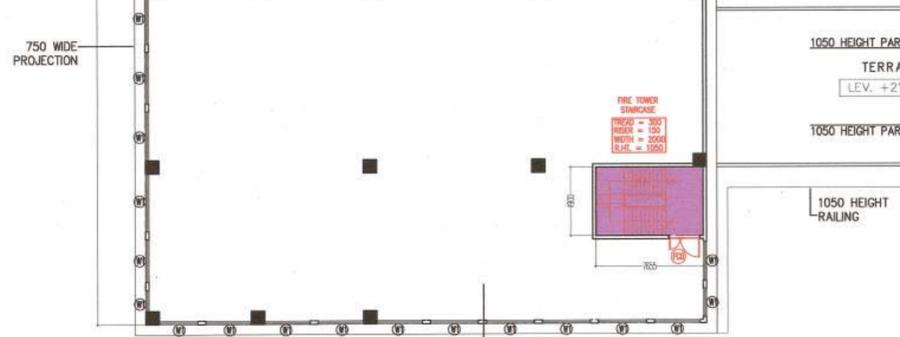

1050 HEIGHT PARAPET WALL
TERRACE
LEV. +21050M

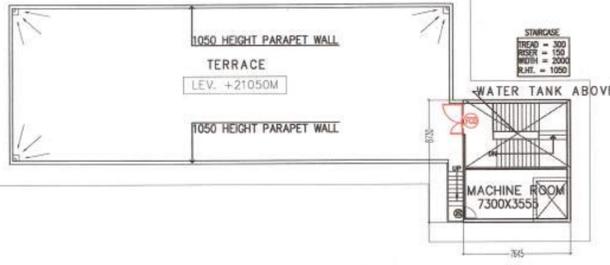

1050 HEIGHT PARAPET WALL
TERRACE
LEV. +21050M

WATER TANK ABOVE

MACHINE ROOM
7300X3550

REFUSE AREA CALCULATION FIFTH FLOOR PLAN

AREA AT 5th. FLOOR = 2284.219 SQ.M

TOTAL AREA = 2284.219 SQ.M

NO. OF PERSON = 2284.219

REFUSE AREA REQUIRED = $(2284.219 \times 0.3) = 685.2657$ SQ.MT.

REFUSE AREA PROVIDED = 7622 SQ.MT.


APPROVED
Plg. No. 31/2012/2012
Letter No. 228.42
Dated 12-10-19

Checked By

SCHEDULE OF OPENINGS

TYPE	WIDTH	HEIGHT	SILL HT.	LINTEL
D1	1200	2100	-	2100
D2	1000	2100	-	2100
D3	2000	2100	-	2100
FCD	2250	2100	-	2100
FCD1	2150	2100	-	2100
FCD2	2000	2100	-	2100
RS 1	3675	2700	-	2700
W1	3675	2470	230	2700
W2	3485	2470	230	2700
W3	3000	1800	900	2700
W4	3300	1800	900	2700
W5	3050	2470	230	2700
V1	1800	700	2000	2700
V2	1200	700	2000	2700

BLOCK - A

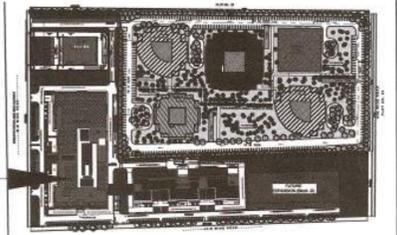

KEY PLAN

OWNER'S SIGN

ARCHITECT'S SIGN

GIAN P. MATHUR
ARCHITECT
B. Arch., M.C.A. I.I.A
CA No. 80/5769

PROJECT:-
PROPOSED AREA
AT PLOT NO-21 AT SECTOR TECHZONE-IV,
GREATER NOIDA (WEST)
BEING DEVELOPED BY M/S ARTHA INFRATECH PVT. LTD.

UNIT:	TITLE
CHKD	FOURTH & FIFTH FLOOR PLAN (BLOCK-A)
DEALT	MANISH
SCALE	1:250
DRG.NO.	FF-09/19




THIS DRAWING IS THE PROPERTY OF GIAN P. MATHUR & ASSOCIATES (P) LTD. AND SHALL NOT BE REPRODUCED OR REPRODUCED WITHOUT THEIR WRITTEN PERMISSION.

GIAN P. MATHUR & ASSOCIATES (P) LTD.
C-55, East Of Kailash, New Delhi-110065
T: 46599599 | F: 46599512
E: info@gpmindia.com | W: www.gpmindia.com


Greater Noida Industrial Dev. Authority
APPROVED
 P/4/18/3402/S/CC/12/12-19
 Valid Letter No. _____ Dated _____
 Valid for Five Years
 Sr. Mgr. (Plan.) Sr. Mgr. (Arch.)
 Sr. D. Man Checked By

SCHEDULE OF OPENINGS


TYPE	WIDTH	HEIGHT	SILL HT.	LINTEL
D1	1200	2100	-	2100
D2	1000	2100	-	2100
D3	2000	2100	-	2100
FD	2250	2100	-	2100
FD1	2150	2100	-	2100
FD2	2000	2100	-	2100
RS 1	3675	2700	-	2700
W1	3675	2470	230	2700
W2	3485	2470	230	2700
W3	3000	1800	900	2700
W4	3300	1800	900	2700
W5	3050	2470	230	2700
V1	1800	700	2000	2700
V2	1200	700	2000	2700

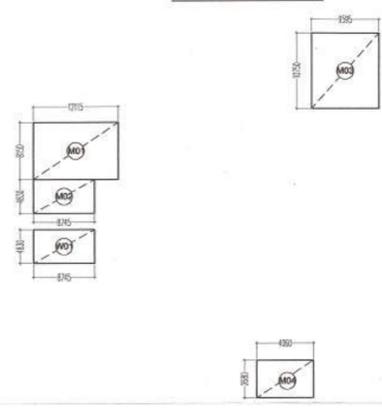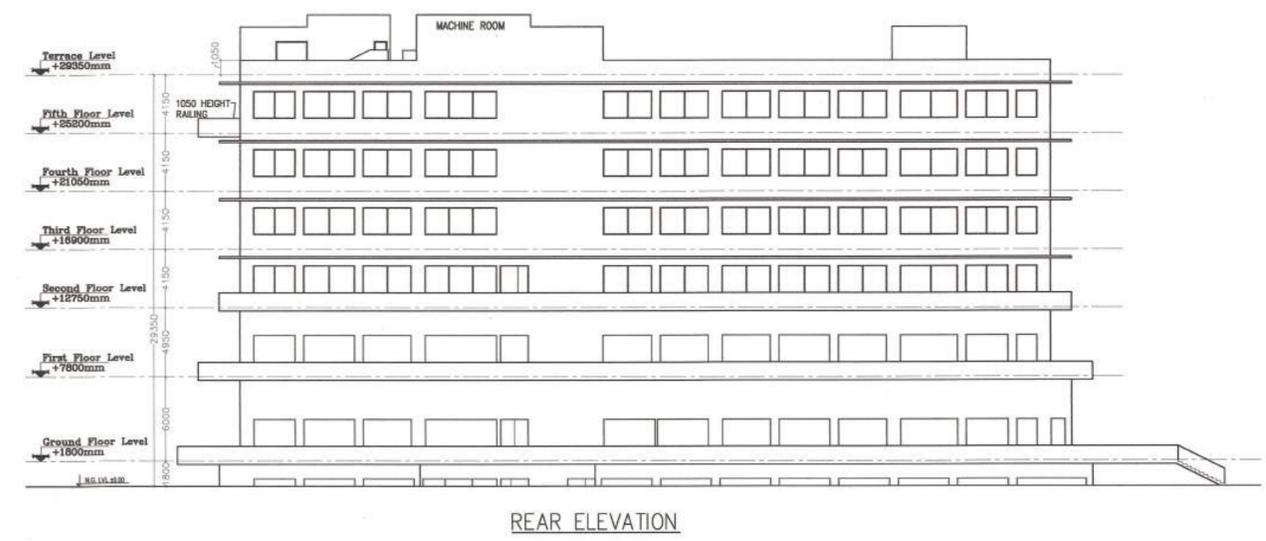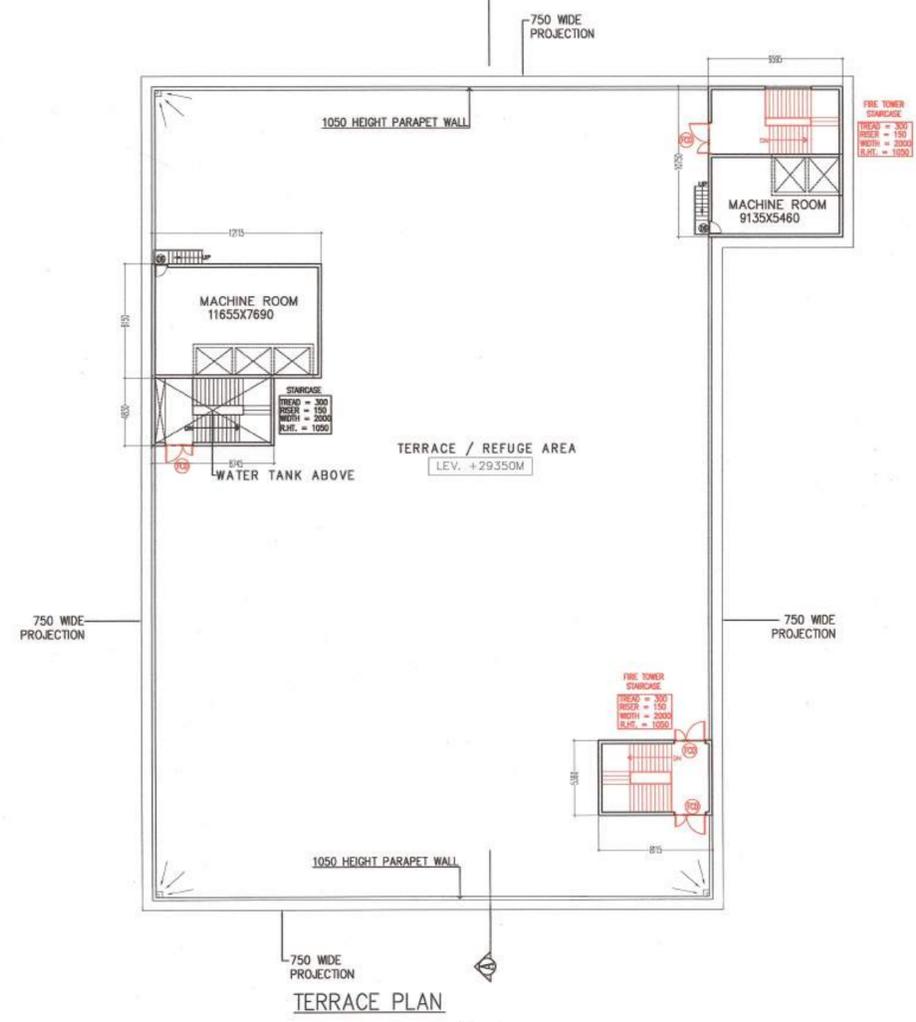

TERRACE FLOOR (NON FAR AREA CALCULATION)						
MACHINE ROOM & MUMTY AREA (15%) SERVICE AREA						
M1	8.730	X	8.500	1	1	74.205
M2	8.615	X	8.730	1	1	75.209
TOTAL AREA AT MACHINE ROOM & MUMTY (A)						149.413
O.H. TANK AREA (15%) SERVICE AREA						
W1	8.885	X	5.450	1	1	48.423
W2	4.845	X	8.140	1	1	39.438
W3	9.095	X	5.060	1	1	46.021
W4	3.795	X	0.985	1	1	3.738
TOTAL AREA AT O.H. TANK (B)						137.579
NET 15% SERVICE AREA AT TERRACE FLOOR (A+B)						286.992

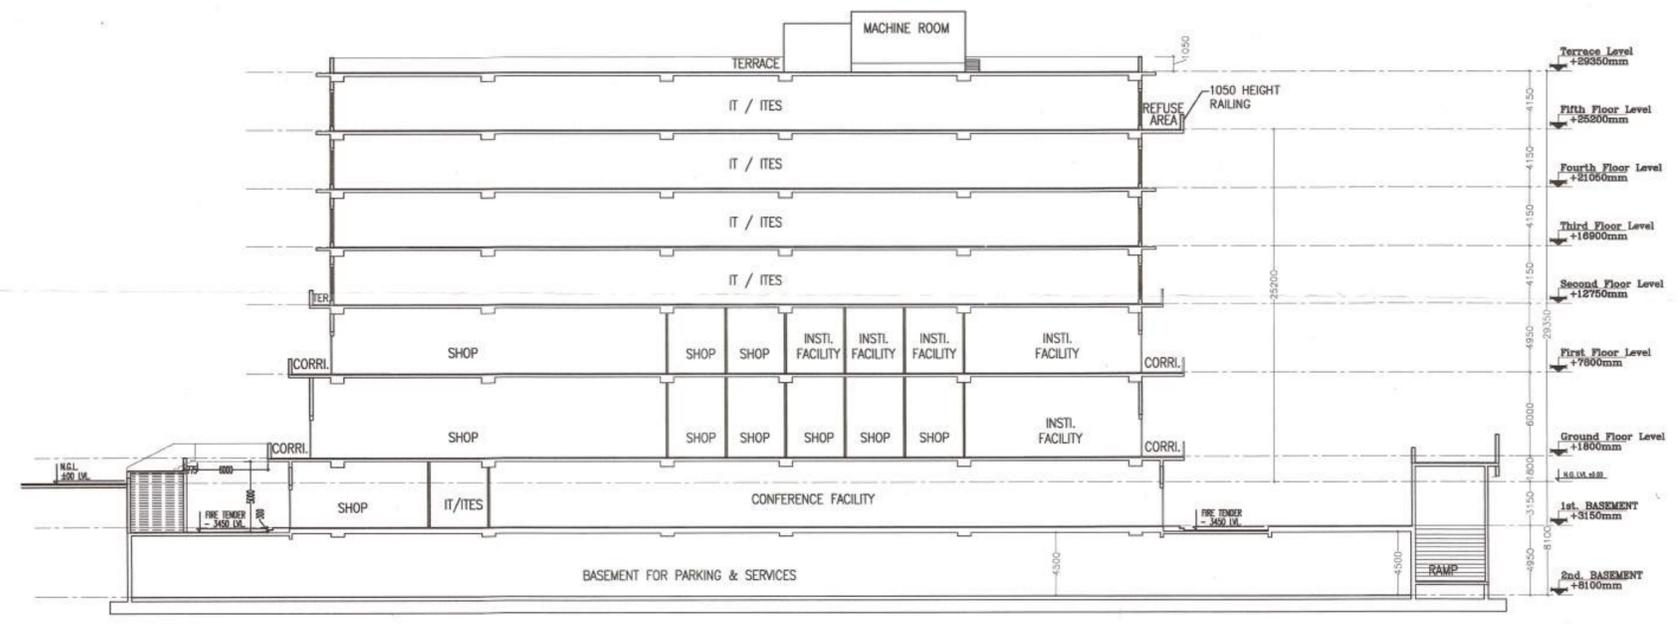

BLOCK-A

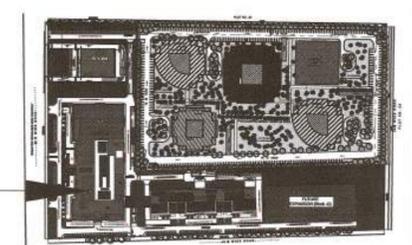

For Artha Infratech Pvt. Ltd.
 Director

GIAN P. MATHUR
 ARCHITECT
 B. Arch., M.C.A. I.I.A.
 CA No. 80/5769

OWNER'S SIGN ARCHITECT'S SIGN

PROJECT:-
PROPOSED AREA AT PLOT NO-21 AT SECTOR TECHZONE-IV, GREATER NOIDA (WEST)
 BEING DEVELOPED BY M/S ARTHA INFRATECH PVT. LTD.

UNIT: TITLE: TERRACE PLAN, ELEVATION & SECTION (BLOCK-A)

THIS DRAWING IS THE PROPERTY OF GIAN P. MATHUR & ASSOCIATES (P) LTD. AND SHALL NOT BE REPRODUCED OR REPRODUCED WITHOUT THEIR WRITTEN PERMISSION.

DEALT MANISH
 CHKD BIPIN

SCALE 1:250 DRG. NO. FF-10/19