


BLOCK-B2

FIRST/SECOND & THIRD FLOOR PLAN

BLOCK-C3

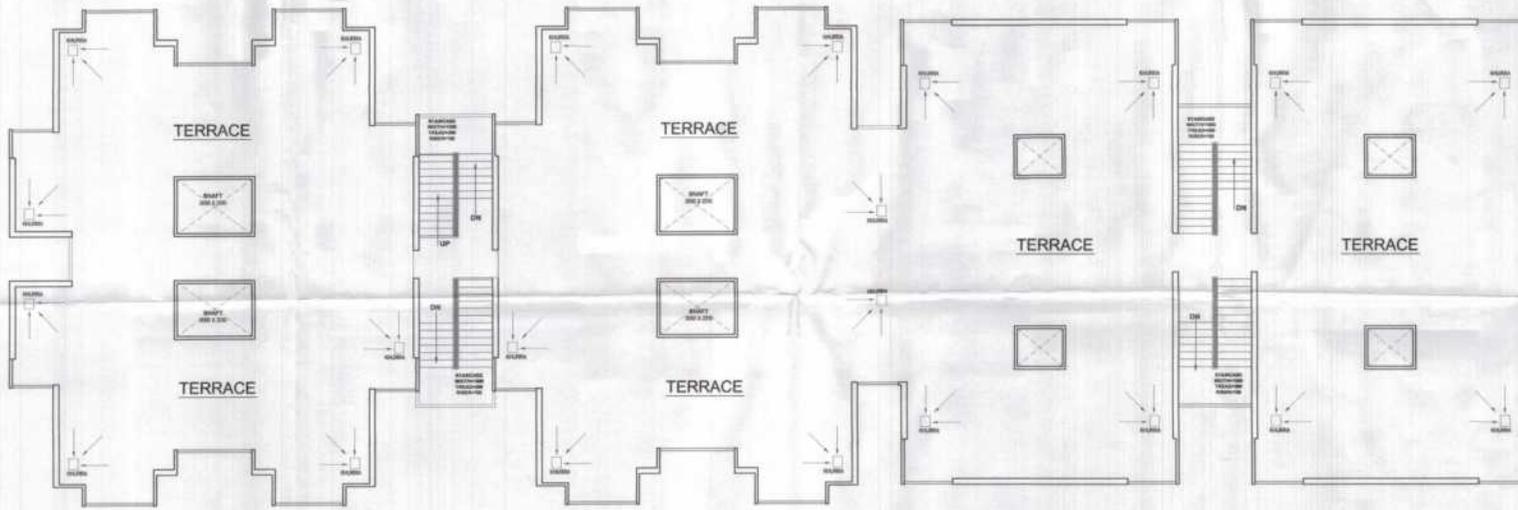

BLOCK-B2

TERRACE FLOOR PLAN

BLOCK-C3

आपका डॉ. एच.ए. सिंह
के माध्यम से डॉ. अशोक
करवाया जा रहा है।

खसरा नं. 424/26
जोध निका
अनुमति नं. 417/16
स्वीकृत
मेरठ विकास प्राधिकरण
मेरठ
नगरपालिका
स्वीकृत
आपका डॉ. एच.ए. सिंह
के माध्यम से डॉ. अशोक
करवाया जा रहा है।

यदि प्रकल्पित प्रकल्पों से उत्पन्न
कोई प्रकल्प भी प्रकल्पों-वा-सि-
कोषों से उत्पन्न हो सकेगा, तो
आपका डॉ. एच.ए. सिंह
के माध्यम से डॉ. अशोक
करवाया जा रहा है।

आपका डॉ. एच.ए. सिंह
के माध्यम से डॉ. अशोक
करवाया जा रहा है।

OPENING SCHEDULE

TYPE	SIZE	D/W	1975	X	2400
1	D/W1	1000	X	2400	400
1	D/W2	1000	X	2400	400
2	D	1050	X	2100	400
3	D1	900	X	2100	400
4	D2	750	X	2100	400
5	W	1045	X	1650	400
6	V	600	X	600	400

AREA STATEMENT

S.No.	FLOORS	F.A.R. AREA (sq.mt.)	UNITS
1	GROUND FLOOR	1001.787	16
2	FIRST FLOOR	1001.787	16
3	SECOND FLOOR	1001.787	16
4	THIRD FLOOR	1001.787	16
5	TERRACE FLOOR	—	—
TOTAL (1 to 4)		4007.148	64

PROJECT:
SUBMISSION DRG. FOR PROPOSED GROUP
HOUSING SCHEME "NEW SAKET" UNDER
SAMALWADI AWAS Yojana, AT KHARSA NO. 418TO
424,425K,426 & 426 / 1 AT VILLAGE ABDULLAPUR,
MEERUT (U.P.)

OWNER:
M/S. INSPROSPER INFRASTRUCTURE LLP

LAND OWNER:
M/R. ANIL BANSAI & MRS. ANITA BANSAI

PROSPER INFRASTRUCTURE
Sankar
Anita Bansai
Incorporated

OWNER SIGN ARCHITECT SIGN

Architect:
D+P ASSOCIATES
DESIGNERS & PLANNERS
architects, engineers, interior designers, landscape & vastu consultants.
L-11, HIMALAYA LEGAND, F.F., KATRA KHAND-1,
INDRAPURAM, GHAZIABAD
Mobile: 98 10888916, 9 873326241
Email: dpassociates2011@gmail.com, dparchitect2011@gmail.com

SCALE - NTS DATE- 28/07/2016

DRAWN BY:

SHEET TITLE:
**BLOCK-B2&C3
UNIT AREA &
FLOOR PLANS**

SHEET NO:
SD-12


Note: Please read Block-C3 as Block-C1



BLOCK- A1

FIRST/SECOND & THIRD FLOOR PLAN

BLOCK- A2

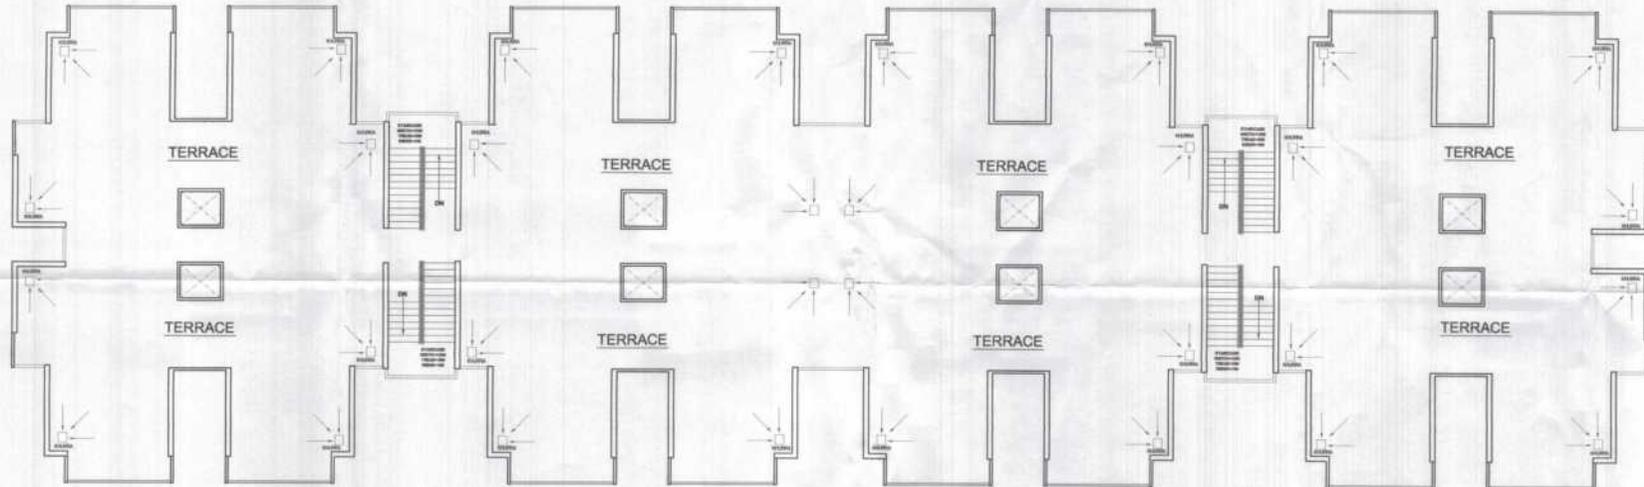

TERRACE FLOOR PLAN

प्लान नं. 2/116-
जमीन चिह्न
जमा स्थिति

नेट विकस प्रोपियरिंग
ग्रुप
कंपनी प्रा. लि.
कानपुर
स्वीकृत

अनुमति के रूप में
मिनिमम 100 रु. का
डिपॉजिट का उपान लेना।

एन.ए.ए.ए.
एन.ए.ए.ए.
एन.ए.ए.ए.

OPENING SCHEDULE			
S.NO.	TYPE	SIZE	
	D/W	1975	X 2400
	D/W1	1475	X 2400
	D/W1	1385	X 2400
1	D/W2	1050	X 2100
2	D/W	900	X 2100
4	D2	750	X 2100
5	W	1045	X 1650
6	V	600	X 600

AREA STATEMENT			
S.No.	FLOORS	F.A.R. AREA (sq.mt.)	UNITS
1	GROUND FLOOR	1255.209	16
2	FIRST FLOOR	1255.209	16
3	SECOND FLOOR	1255.209	16
4	THIRD FLOOR	1255.209	16
5	TERRACE FLOOR	—	—
TOTAL (1 to 4)		5020.836	64

PROJECT:
SUBMISSION DRG. FOR PROPOSED GROUP
HOUSING SCHEME "NEW SAKET" UNDER
SAMAJWADI AWAS Yojna, AT KHASRA NO. 419TD
424,425K,426 & 426 / 1 AT VILLAGE ABDULLAPUR,
MEERUT (U.P.)

OWNER:
M/S. INPROSPER INFRASTRUCTURE LLP

LAND OWNER:
MR. ANIL BANSAL & MRS. ANITA BANSAL

INPROSPER INFRASTRUCTURE LLP
Authorised Signatory

Authorised Signatory

OWNER SIGN ARCHITECT SIGN

Architect:
D+P ASSOCIATES
DESIGNERS & PLANNERS
architects,engineers,interior designers,landscape & vastu consult.
L-11, HIMALAYA LEGEND, F.F., NYAY KHAND-1,
INDRAPURAM, SHAZABAD
Mobile No. 9868991111, 9723292411
Email: d+passociates2015@gmail.com, d+parchitects2015@gmail.com

SCALE - NTS DATE- 28/07/2016

DRAWN BY:

SHEET TITLE:
BLOCK-A1&2

FLOOR PLANS

SHEET NO:
SD-06