



TYPICAL FLOOR PLAN
(1ST TO 5TH FLOORS)
SCALE: 1:100

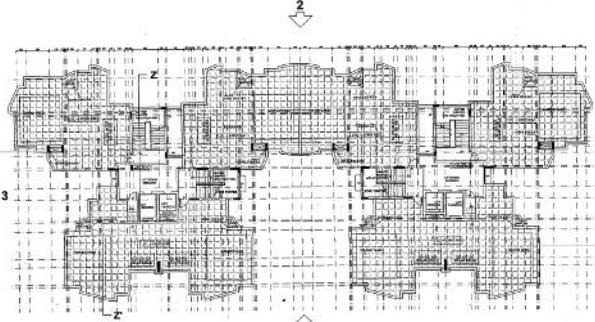


TERRACE PLAN
SCALE: 1:100

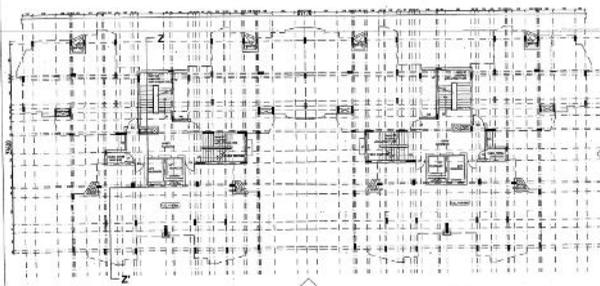

GROUND COVERAGE - 1990 SQ. MT.
P.A.S. ON 57.17

SITE PLAN
SCALE: 1:1000

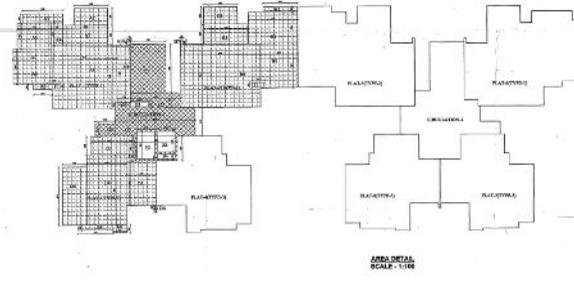

AREA DETAIL
SCALE: 1:100

PARTICULARS			
Sl. No.	Particulars	Area (sq. mt.)	Remarks
01	Area of Plot (10000)	10000	
02	Area of Building	10000	
03	Area of Terrace	10000	
04	Area of Road	10000	
05	Area of Open Space	10000	
06	Area of Green Space	10000	
07	Area of Water Body	10000	
08	Area of Other	10000	
09	Area of Total	10000	

NOTE: Column and beam as per structural detail.

Sl. No.	Particulars	Area (sq. mt.)	Remarks
01	Area of Plot	10000	
02	Area of Building	10000	
03	Area of Terrace	10000	
04	Area of Road	10000	
05	Area of Open Space	10000	
06	Area of Green Space	10000	
07	Area of Water Body	10000	
08	Area of Other	10000	
09	Area of Total	10000	

FAR AREA CALCULATOR FOR BLOCK-A						
Sl. No.	Description	Area (sq. mt.)	Rate	Total	Remarks	Unit
1	Floor Area	10000	1.0	10000		Sq. mt.
2	Terrace Area	10000	1.0	10000		Sq. mt.
3	Road Area	10000	1.0	10000		Sq. mt.
4	Open Space	10000	1.0	10000		Sq. mt.
5	Green Space	10000	1.0	10000		Sq. mt.
6	Water Body	10000	1.0	10000		Sq. mt.
7	Other	10000	1.0	10000		Sq. mt.
GRAND TOTAL				25446.6	552	

PROPOSED GROUP HOUSING-2,
ON
GROUP HOUSING-2,
IN
SECTOR-J, POCKET-4
SUSHANT HI-TECH CITY,
LUCKNOW

Sl. No.	Particulars	Area (sq. mt.)	Remarks
01	Area of Plot	10000	
02	Area of Building	10000	
03	Area of Terrace	10000	
04	Area of Road	10000	
05	Area of Open Space	10000	
06	Area of Green Space	10000	
07	Area of Water Body	10000	
08	Area of Other	10000	
09	Area of Total	10000	

BLOCK-A

NOTE - Column and beam as per structural detail.

SUBMISSION DRAWING

DRG. TITLE: PLANS & AREA DETAIL

DRG. NO.: BWH-TECHNO-05/06A

CHECKED BY: VIRESH KUMAR

DEALT BY: BAL NEET

SCALE: REVISION DATE MONTHS

AS SHOWN JAN-2011

NOTE: ALL DIMENSIONS

CLIENT: BWH-TECHNO-05/06A

PROJECT: PROPOSED GROUP HOUSING-2, IN SECTOR-J, POCKET-4, SUSHANT HI-TECH CITY, LUCKNOW

DATE: 2011-01-11

DESIGNER: VIRESH KUMAR

PROJECT: PROPOSED GROUP HOUSING-2, IN SECTOR-J, POCKET-4, SUSHANT HI-TECH CITY, LUCKNOW

DATE: 2011-01-11

DESIGNER: VIRESH KUMAR

PROPOSED GROUP HOUSING
ON
GROUP HOUSING-2,
IN
SECTOR-J,POCKET-4
SUSHANT HI-TECH CITY,
LUCKNOW

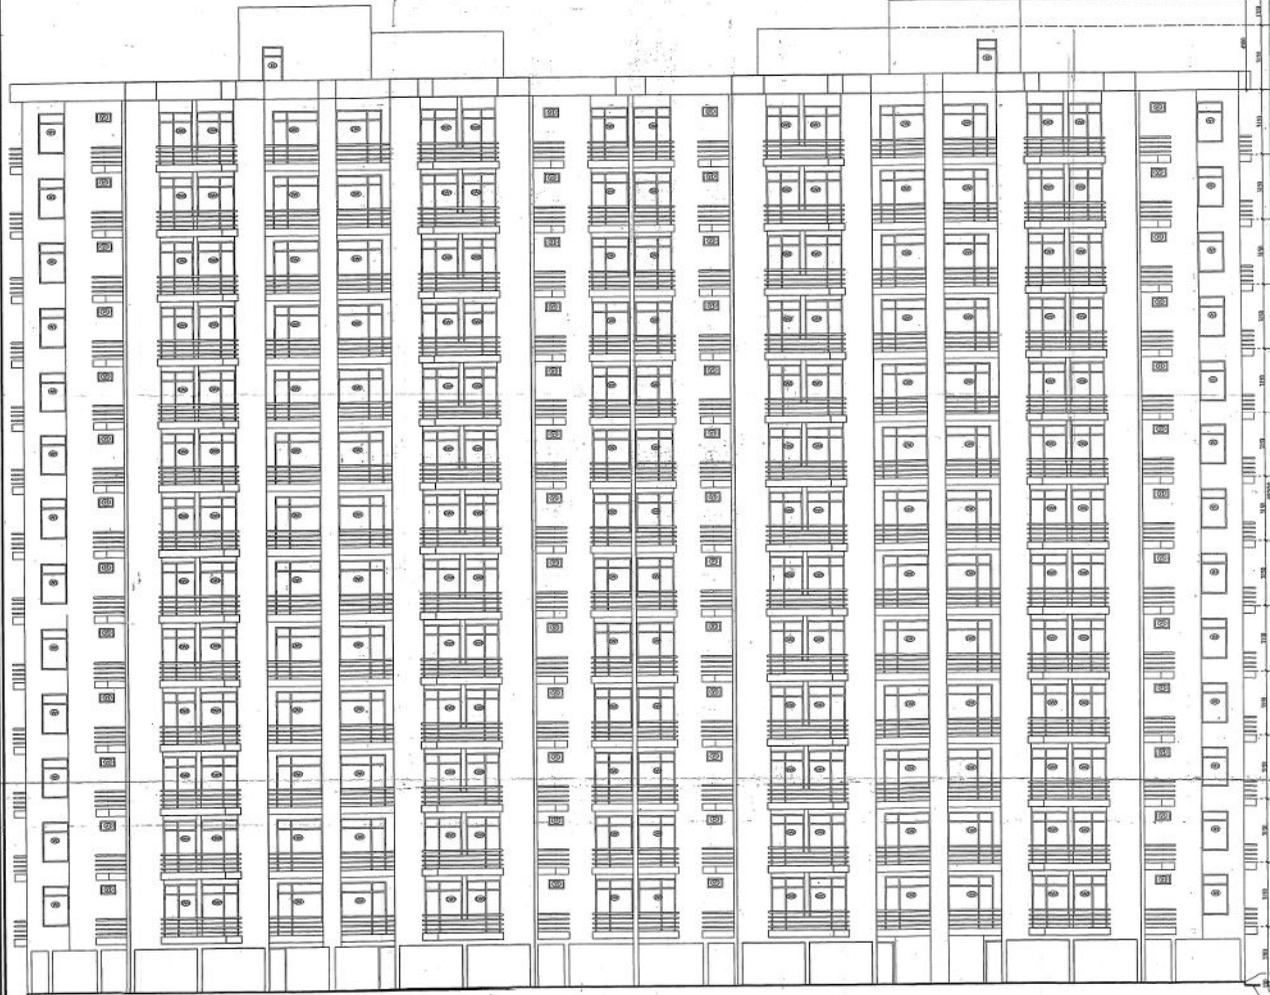

ELEVATION - 1
SCALE-1:100

- शुद्धता :-
1. इसका नाम सशान्त हि-टेक सिटी में स्थित है।
 2. इसका नाम सशान्त हि-टेक सिटी में स्थित है।
DRG. TITLE :-
ELEVATION-1

DRG. NO:- GHM-TECHILKO/SUBIA-5

CHECKED BY:- VIRESH KUMAR

DEALT BY :- ANKITA


SCALE:- REVISION DATE NORTH-

AS SHOWN JAN-2011


NOTE:- ALL DIM. ARE IN MM.

CLIENT:-
ANSAL PROPERTIES & INFRASTRUCTURE LTD.
PLOT NO. 10/11/12/13/2507/2508

PROPOSED GROUP HOUSING
ON
GROUP HOUSING-2,
IN
SECTOR-J,POCKET-4
SUSHANT HI-TECH CITY,
LUCKNOW

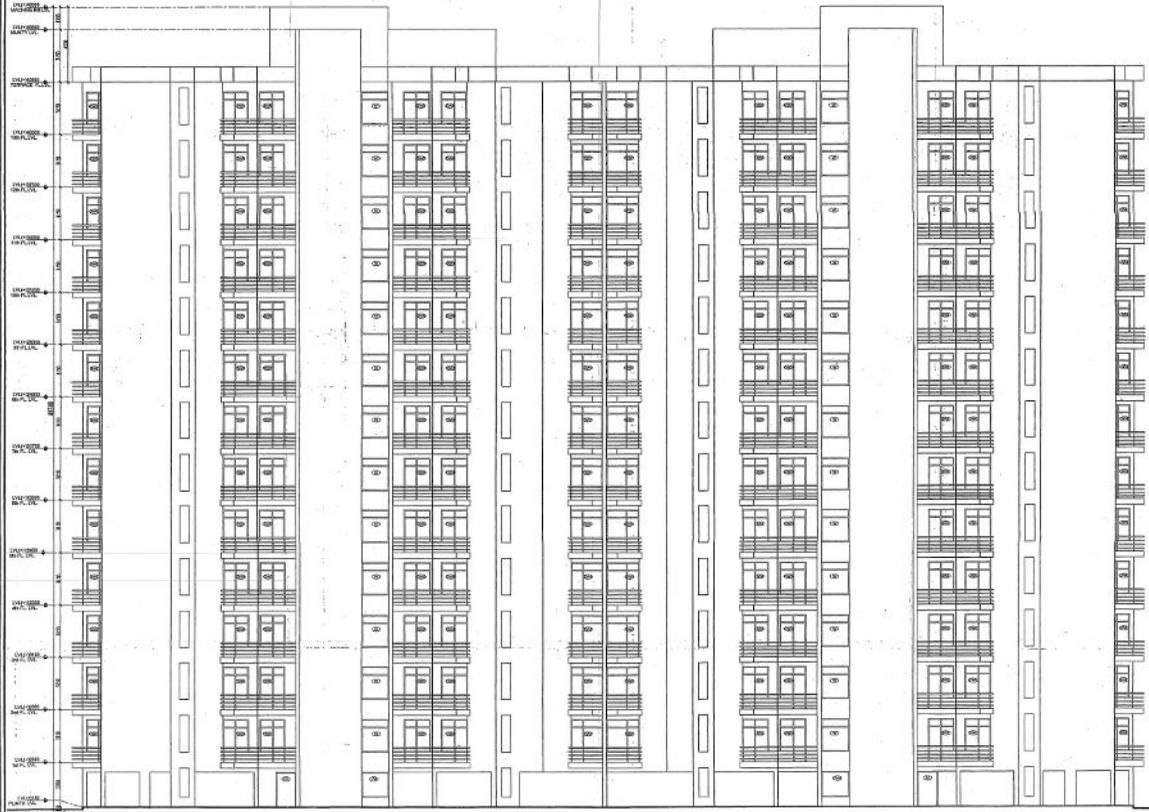

ELEVATION -2
SCALE:1:100

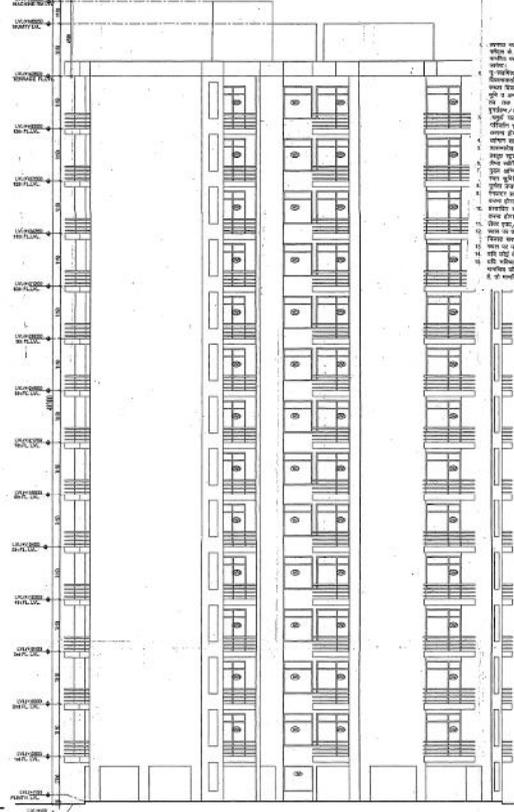

ELEVATION -3
SCALE:1:100

1. The drawing is a technical drawing of a building facade. It shows the elevation of the building from a specific angle. The drawing is a line drawing showing architectural details like window frames, door handles, and structural elements. The drawing is a technical drawing showing architectural details like window frames, door handles, and structural elements.



BLOCK-A
SUBMISSION DRAWING

DRG. TITLE > ELEVATION 2&3

DRG. NO:- GHN-TECH/KO/BLB/A-4

CHECKED BY:- VIRESH KUMAR

DEALT BY:- ANKITA

SCALE - REVISION DATE NORTH-

AS SHOWN JAN-2011


NOTE-ALL DIM. ARE IN MM.

CLIENT-
ANAL PROPERTIES & INFRASTRUCTURE LTD.
DELHI OFFICE

CONSULTANTS
RUDRANISHER ENTERPRISES PVT LTD
2021 DUSTY ROAD, GATEWAY INDIA, GATEWAY INDIA
DELHI

DR. S. J. SINGH
ARCHITECT/TOWN PLANNER SIGN

MAN. REGISTERED ARCHITECTURE. 14, PUNE, MAHARASHTRA. ARCHITECT/TOWN PLANNER SIGN

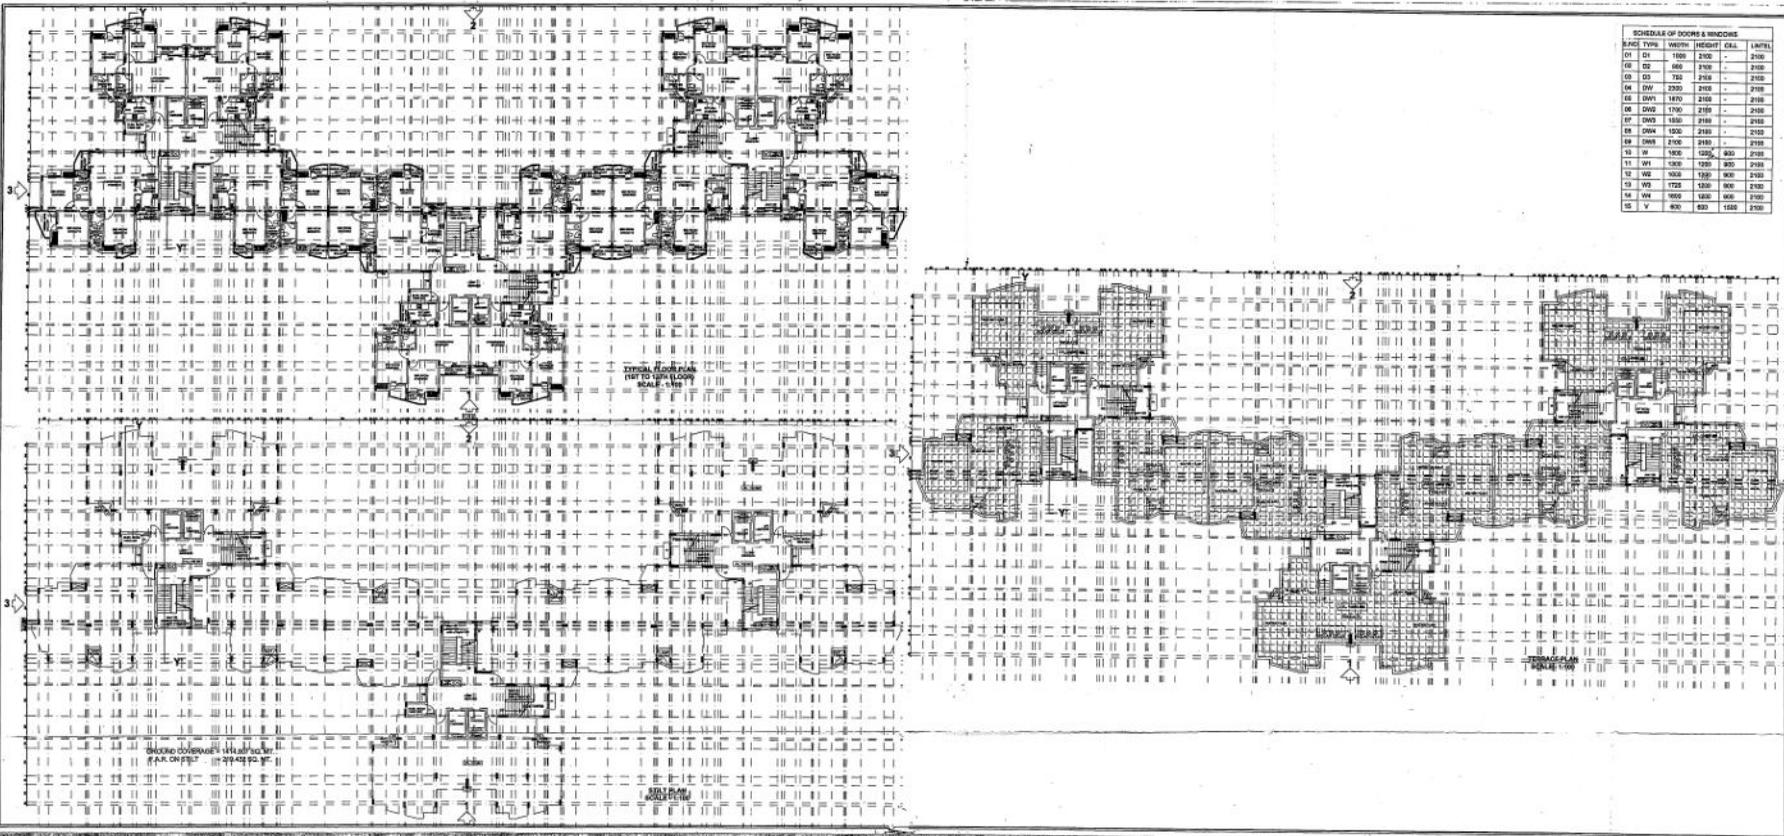

SCHEDULE OF DOORS & WINDOWS

NO.	TYPE	WIDTH	HEIGHT	QTY.	UNIT
01	CA	1000	2100	-	2100
02	CA	800	2100	-	2100
03	CA	750	2100	-	2100
04	DA	2200	2100	-	2100
05	DA	1870	2100	-	2100
06	DA	1700	2100	-	2100
07	DA	1500	2100	-	2100
08	DA	1500	2100	-	2100
09	DA	1200	2100	-	2100
10	DA	1000	2100	-	2100
11	DA	1000	1500	800	2100
12	DA	1000	1200	600	2100
13	DA	1725	1000	600	2100
14	DA	1800	1000	600	2100
15	DA	800	600	1500	2100

**PROPOSED GROUP HOUSING-2,
IN
GROUP HOUSING-2,
IN
SECTOR-J, POCKET-4
SUSHANT HI-TECH CITY,
LUCKNOW**

NOTE - Column and beam as per structure detail.



BLOCK-B

NOTE - Column and beam as per structure detail.

SUBMISSION DRAWING

DRG. TITLE - PLANS

DRG. NO. - 0000-TECHNO-0000-00

CHECKED BY - VISHESH KUMAR

DEALT BY - BALJEET

SCALE - 1/8" = 1'-0" DATE - NORTH -

AS SHOWN - JAN. 2011

NOTE - ALL DIM. ARE IN MM.

CLIENT - ANSAL PROPERTIES & INFRASTRUCTURE LTD.

PROJECT OFFICE - ANSAL PROPERTIES & INFRASTRUCTURE LTD.

DESIGN OFFICE - ANSAL PROPERTIES & INFRASTRUCTURE LTD.


CONSULTANTS -

STRUCTURAL ENGINEERING - ANSAL PROPERTIES & INFRASTRUCTURE LTD.

ELECTRICAL ENGINEERING - ANSAL PROPERTIES & INFRASTRUCTURE LTD.

Mechanical ENGINEERING - ANSAL PROPERTIES & INFRASTRUCTURE LTD.

**PROPOSED GROUP HOUSING
ON
GROUP HOUSING-2,
IN
SECTOR-J,POCKET-4
SUSHANT HI-TECH CITY,
LUCKNOW**

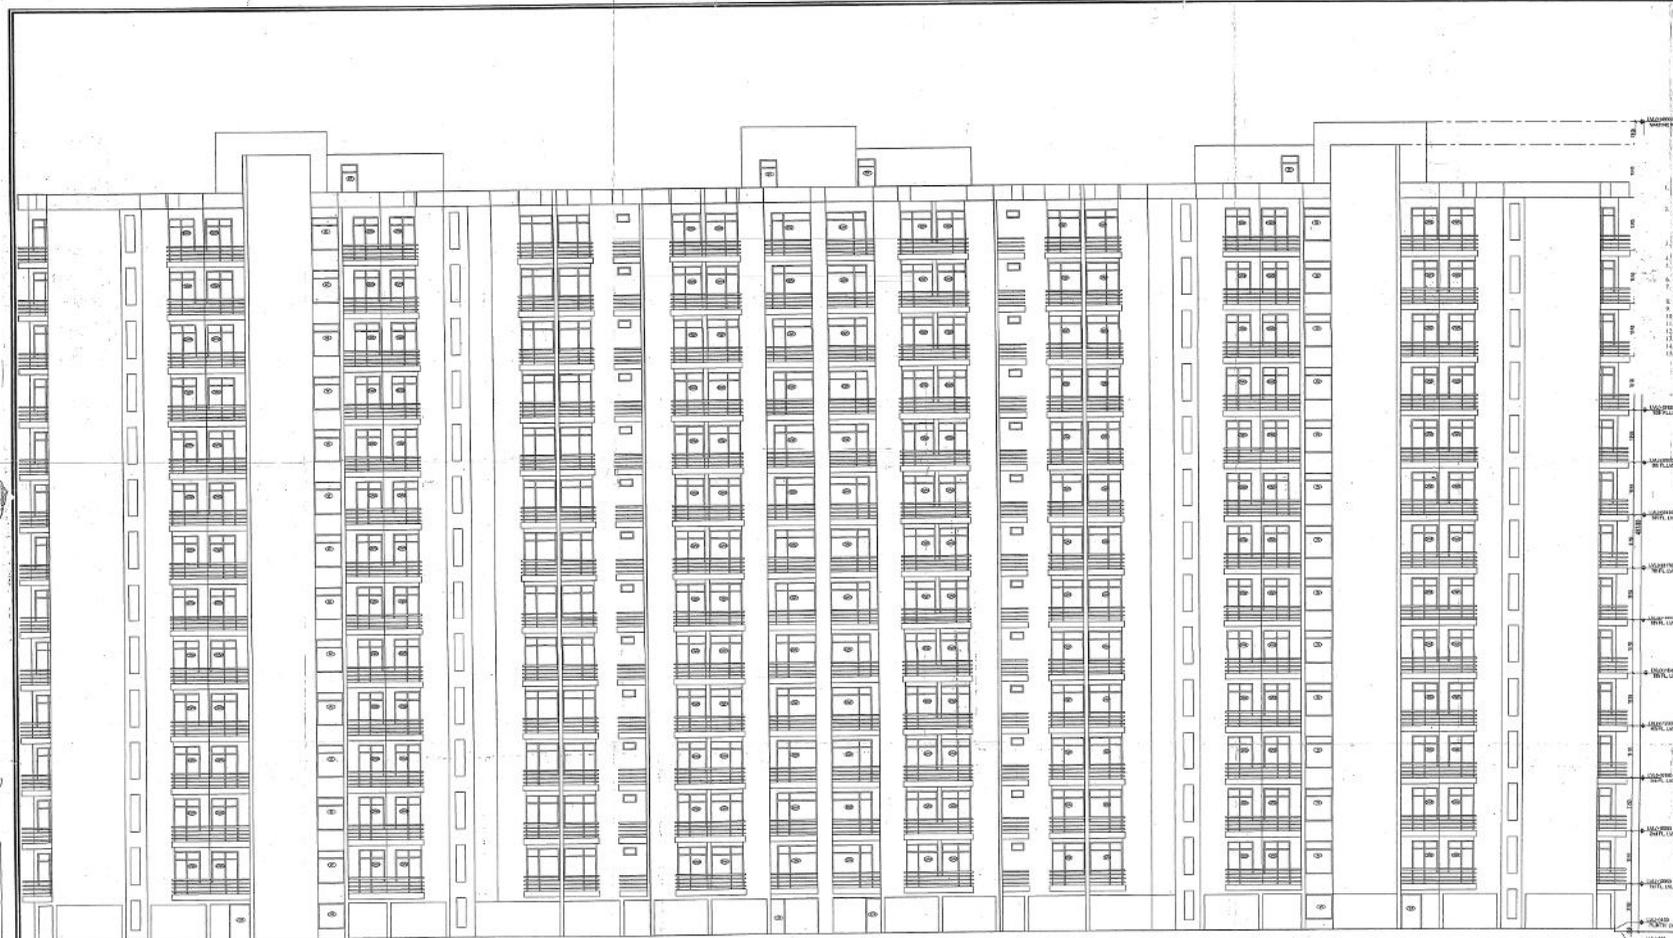

ELEVATION -1
(SCALE:1:100)

- ध्यान -
1. इस योजना में एक ही ब्लॉक में दो अलग-अलग टावरों का प्रस्ताव है।
 2. इस योजना में एक ही ब्लॉक में दो अलग-अलग टावरों का प्रस्ताव है।
SUBMISSION DRAWING

DRG. TITLE :- **ELEVATION-1**

DRG. NO. - GHIH-TECH/KD/SLNB-10

CHECKED BY:- **VIRESH KUMAR**

DEALT BY :- **ANKITA**

SCALE-	REVISION	DATE	NORTH-
A3 SHOWN		JAN-2011	

NOTE:- ALL DIM. ARE IN MM.

CLIENT:- **ANSAL PROPERTIES & INFRASTRUCTURE LTD.**
G-10/1, SECTOR-10, INDIA PAPER TOWN, LUCKNOW


DELHI OFFICE
111, NEHA ROAD, ANANDAPUR, NEW DELHI, INDIA

CONSULTANTS:-
RUJHABHISHEN ENTERPRISES PVT. LTD.
202A, SCHEME PARKER, ANANDAPUR, NEW DELHI

डॉ. मानचित्र लखनऊ महायोजना
2021 तथा मूल्य नियंत्रण 2008 के
अनुक्रम तैयार किया गया है।

Dr. P. Singh
202A, SCHEME PARKER, ANANDAPUR, NEW DELHI

ARCHITECTS/
TOWN PLANNERS/DRGN.

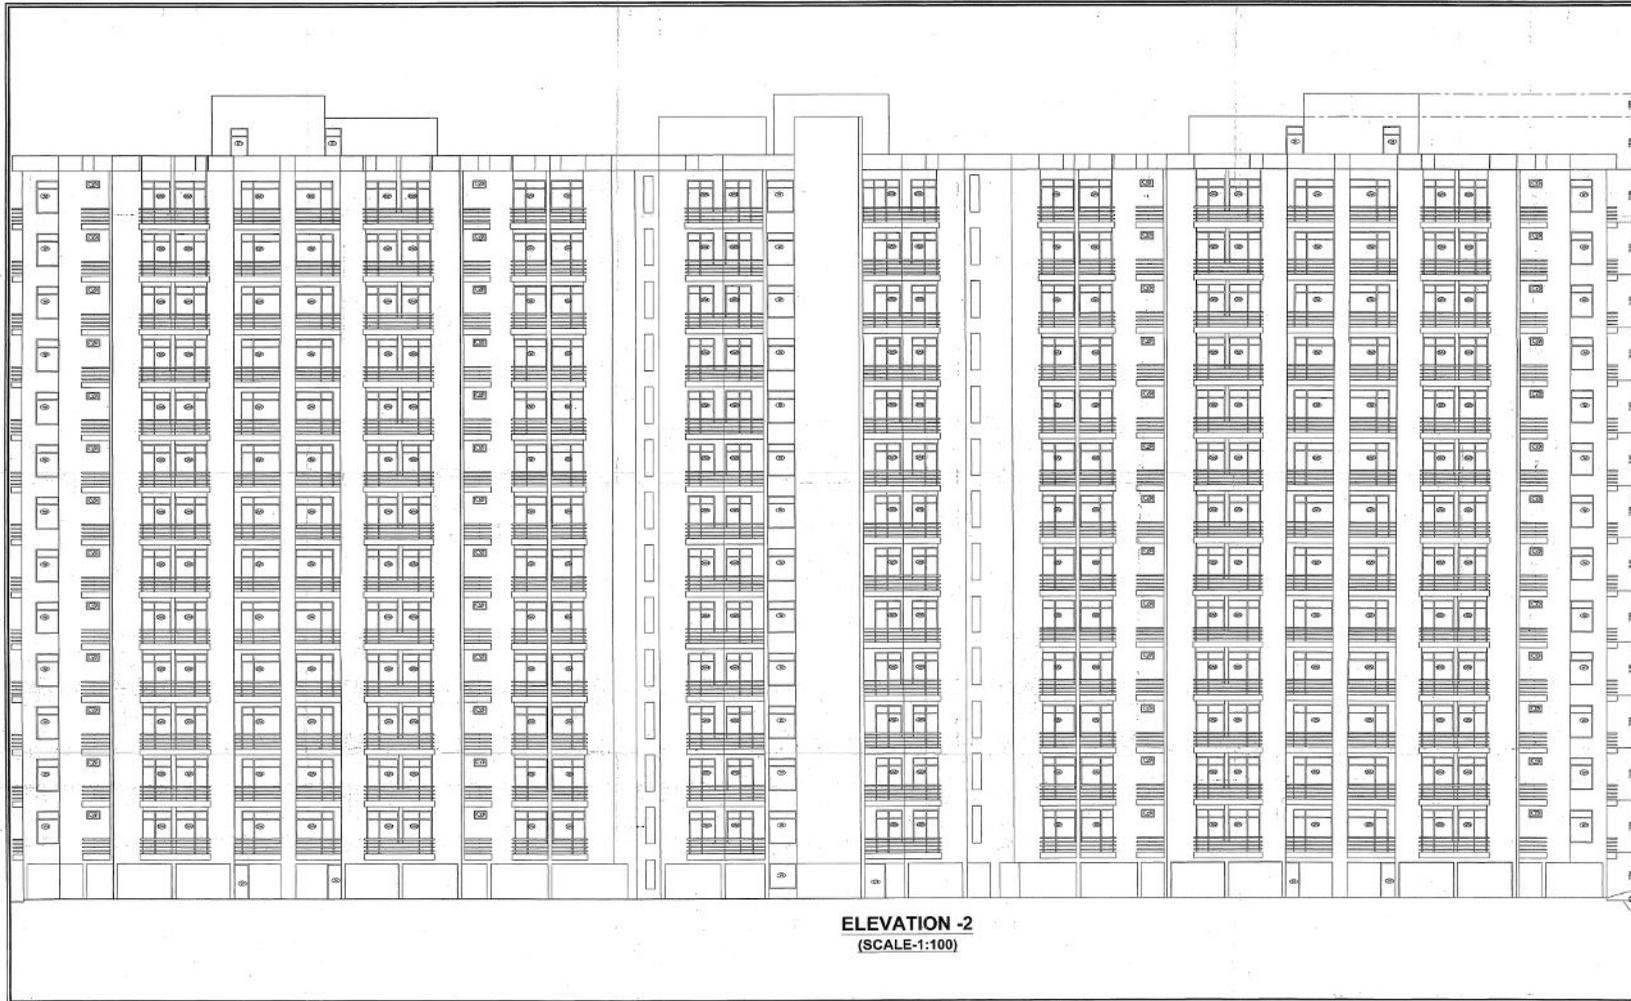

ELEVATION - 2
(SCALE-1:100)

**PROPOSED GROUP HOUSING
ON
GROUP HOUSING-2,
IN
SECTOR-J,POCKET-4
SUSHANT HI-TECH CITY,
GURGAON**

1. इस योजना में निर्माण के लिए आवश्यक सभी प्रावधानों का पालन किया गया है।
2. इस योजना में निर्माण के लिए आवश्यक सभी प्रावधानों का पालन किया गया है।
DRG. NO. :- **GHH-TECH/NO.2/SUB-B-11**
CHECKED BY :- **VIRESH KUMAR**

DEALT BY :- **ANKITA**

SCALE	REVISION	DATE	NORTH
AS SHOWN		JAN-2011	

NOTE:- ALL DIM. ARE IN MM.

CLIENT:-
ANBAL PROPERTIES & INFRASTRUCTURE LTD.
1234567890, 1234567890, 1234567890

CONSULTANTS:-
RUDRABHISHEK ENTERPRISES PVT. LTD.
1234567890, 1234567890, 1234567890


यह मानचित्र लखनऊ महापौराज
2021 तथा कृष्ण उपविधि 2008 के
अनुसार तैयार किया गया है।

DATE: 2021
BY: [Signature]
FOR: [Signature]

ARCHITECTS/
DWIVER-BHON


TOWN PLANNER SIGN.

PROPOSED GROUP HOUSING ON GROUP HOUSING-2, IN SECTOR-J, POKKET-4, SUSHANT HI-TECH CITY, LUCKNOW

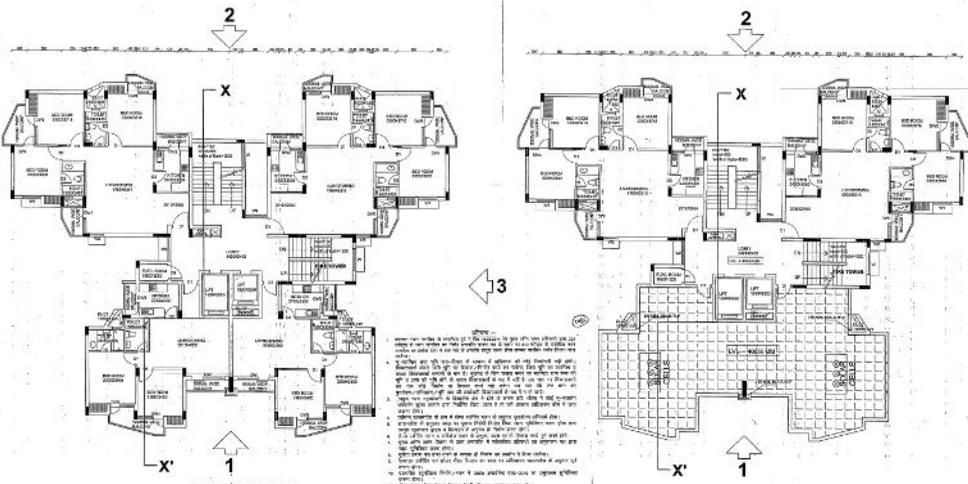

TYPICAL FLOOR PLAN (16T TO 12TH FLOOR) SCALE - 1:100


13TH FLOOR PLAN SCALE - 1:100

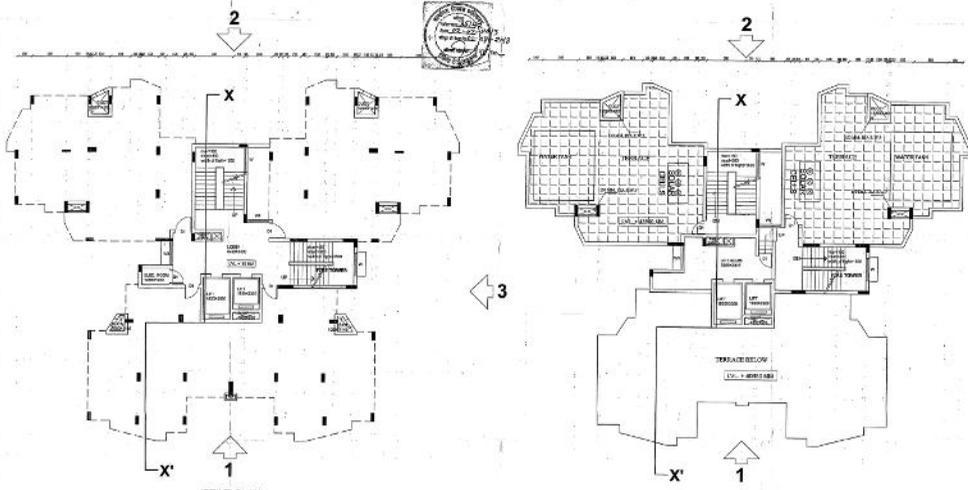

STILT PLAN SCALE - 1:100

TERRACE PLAN SCALE - 1:100

GROUND COVERAGE = 611.285 SQ. MT.
F.A.R. ON STILT = 73.144 SQ. MT.

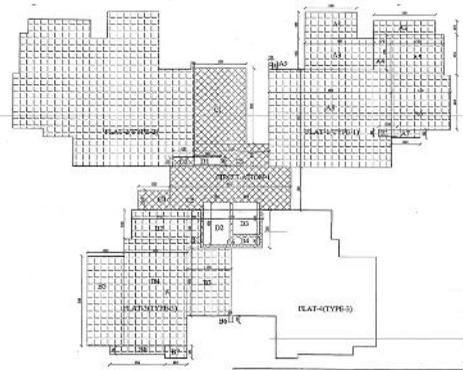

AREA DETAIL SCALE - 1:100

Area Detail of (C) Circulation Area on Stilt

Name	Width (in mt.)	Length (in mt.)	No.	Area (in sq. mt.)
C1	3.700	5.400	1.0	20.020
C2	3.500	0.850	5.0	14.875
C3	3.900	1.030	1.0	4.017
C4	2.200	1.450	7.0	13.020
C5	8.500	3.100	1.0	26.350
C6	4.400	2.740	1.0	12.056
Total				73.144

(C) Total Circulation Area on Stilt 73.144

Area Detail

Name	Width (in mt.)	Length (in mt.)	No.	Area (in sq. mt.)
A1	3.500	1.900	1.0	6.650
A2	4.300	1.600	1.0	6.880
A3	4.800	2.500	1.0	12.000
A4	3.345	2.550	1.0	8.529
A5	2.735	2.930	1.0	8.004
A6	4.350	3.040	1.0	13.224
A7	2.000	0.600	2.0	2.400
A8	6.940	7.040	1.0	48.856
A9	8.000	0.950	1.0	7.600
Total				116.148

Area to be deducted

Name	Width (in mt.)	Length (in mt.)	No.	Area (in sq. mt.)
E1	1.320	0.445	2.0	1.178
Total				0.840

Built up Area of Flat-1 (115.308-0.840) 114.468

Area of Flat-2 (117R-2)

Name	Width (in mt.)	Length (in mt.)	No.	Area (in sq. mt.)
C1	3.800	0.445	1.0	1.682
Total				1.682

Built up Area of Flat-2 = (Built up Area of Flat-1) + (C1) 116.150-0.008

Area of Flat-3

Name	Width (in mt.)	Length (in mt.)	No.	Area (in sq. mt.)
B1	0.900	2.700	1.0	2.430
B2	2.920	2.810	1.0	8.186
B3	3.180	4.550	1.0	14.469
B4	4.440	7.770	1.0	34.499
B5	2.620	5.520	1.0	14.462
B6	3.250	2.850	1.0	9.263
B7	3.545	0.800	1.0	2.837
B8	3.920	3.000	1.0	11.760
Total				89.396

Built up Area of Flat-3 89.396

Area of Flat-4

Name	Width (in mt.)	Length (in mt.)	No.	Area (in sq. mt.)
C1	3.800	0.445	1.0	1.682
Total				1.682

Built up Area of Flat-4 91.078

(A) Total Area of Flats on one floor 391.863

Area of Circulation -1 = (73.144+12.248) = 85.392

Name	Width (in mt.)	Length (in mt.)	No.	Area (in sq. mt.)
D1	1.000	1.000	1.0	1.000
D2	3.330	3.000	1.0	9.990
D3	1.500	2.200	1.0	3.300
D4	1.030	0.600	1.0	0.618
Total				14.908

(B) Area of Circulation -1 60.765

Total F.A.R. Area [Total area of flats (A) + Total circulation area (B)] 452.648

Total Ground Coverage [Total area of flats on one floor (A) + Total circulation area on one floor (B)] 511.285

NOTE - SIMILAR FLATS

TYPE - 1	FLAT-1
TYPE - 2	FLAT-2
TYPE - 3	FLAT-3 & 4

FAR AREA CALCULATION FOR BLOCK-C

SL. NO.	DESCRIPTION	AREA IN SQ. MT.	TYPE-1	TYPE-2	TYPE-3	CF-1	F.A.R. UNITS	
1	STILT FLOOR	BUILT UP AREA	0	0	0	73.144	73.144	
2	TYPICAL FLOOR (16T TO 12TH)	NO. OF FLATS (TYPICAL)	1	1	2			
		TOTAL NO. OF FLATS	12	12	24		48	
3	13 TH FLOOR	BUILT UP AREA	1374.095	1382.100	1605.851	735.24	4431.276	
		NO. OF FLATS (TYPICAL)	1	1	1			
		TOTAL NO. OF FLATS	1	1	1		3	
		BUILT UP AREA	114.000	113.910	0	60.765	289.675	
GRAND TOTAL							5793.74	50

SCHEDULE OF DOORS & WINDOWS

S.NO.	TYPE	WIDTH	HEIGHT	CHILL	LINTEL
01	D1	1000	2100	-	2100
02	D2	800	2100	-	2100
03	D3	750	2100	-	2100
04	DW	2300	2100	-	2100
05	DW1	1870	2100	-	2100
06	DW2	1700	2100	-	2100
07	DW3	1550	2100	-	2100
08	DW4	1600	2100	-	2100
09	DW5	2100	2100	-	2100
10	W	1800	1200	900	2100
11	W1	1300	1200	900	2100
12	W2	1000	1200	900	2100
13	W3	1725	1200	900	2100
14	W4	1600	1200	900	2100
15	V	900	800	1500	2100

BLOCK - C

NOTE - Column and beam as per structure detail.

SUBMISSION DRAWING

DRG. TITLE - PLANS & AREA DETAIL

DRG. NO. - GHRH/TECH/KO/SUB-C-14

CHECKED BY - VIRESH KUMAR

DEALT BY - BALNEET

SCALE - REVISION DATE NORTH-

AS SHOWN JAN.-2011

NOTE:- ALL DIM. ARE IN MET.

CLIENT:- ANSAL PROPERTIES & INFRASTRUCTURE LTD.


DELHI OFFICE

CONSULTANTS:- RUDRABHISHEK ENTERPRISES PVT. LTD.


2021 तथा भवन उपविधि 2008 के अनुसार तैयार किया गया है।

OWNER'S SIGN ARCHITECT'S TOWN PLANNER'S SIGN


PROPOSED GROUP HOUSING
ON
GROUP HOUSING-2,
IN
SECTOR-1, POCKET-4
SUSHANT HI-TECH CITY,
LUCKNOW

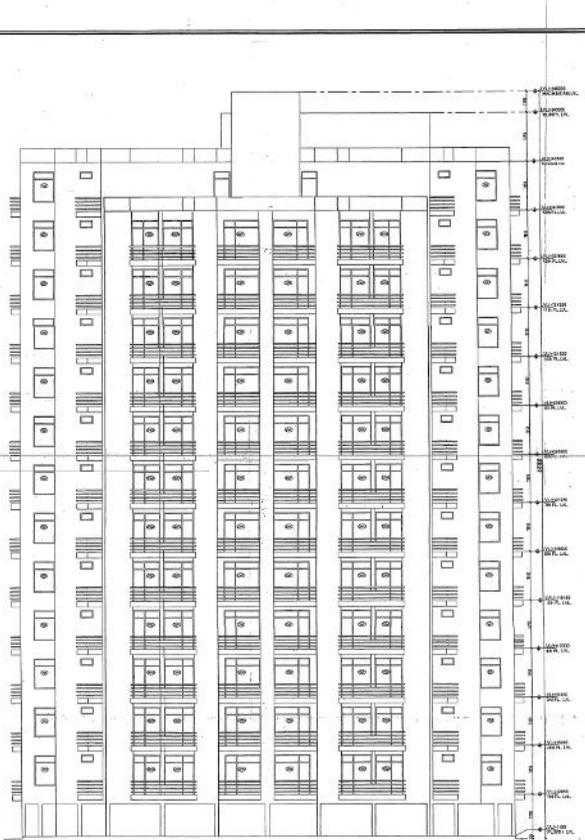

ELEVATION - 1
SCALE -1:100

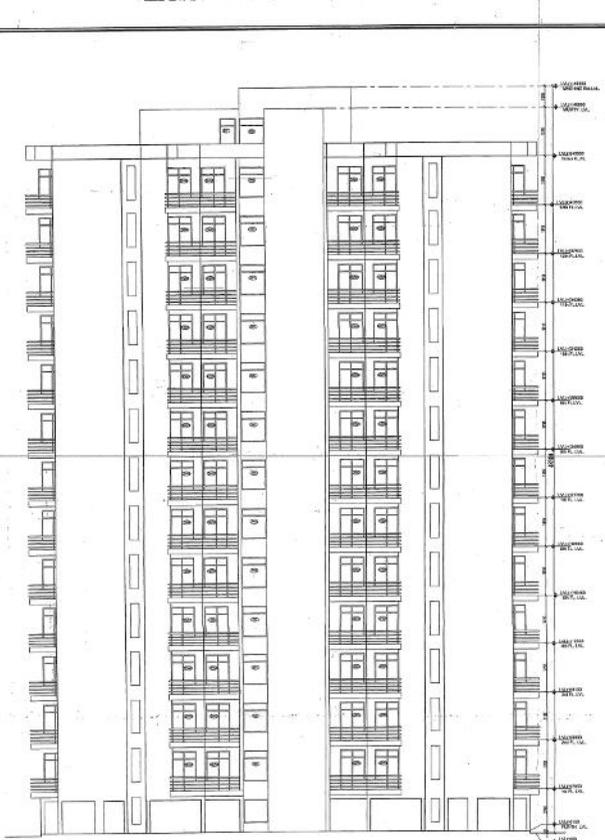

ELEVATION - 2
SCALE -1:100

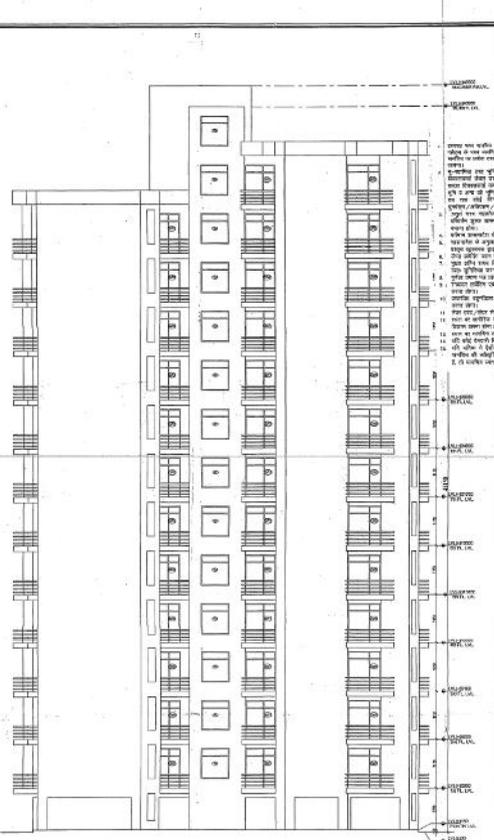

ELEVATION - 3
SCALE -1:100

अनुमति प्राप्त है कि इस योजना को अंतिम रूप में स्वीकार करने पर इस योजना के अंतर्गत निर्माण होने वाले इमारतों में निम्नलिखित बातों का ध्यान रखा जाए -
1. इमारतों में अग्नि सुरक्षा के उपायों का प्रावधान होना चाहिए।
2. इमारतों में अग्नि सुरक्षा के उपायों का प्रावधान होना चाहिए।
BLOCK-C

SUBMISSION DRAWING

DRG. TITLE - ELEVATION-1,2&3

DRG. NO. - GHW/TECH/HS/SG-15

CHECKED BY - VIRESH KUMAR

SCALE BY - ANITA

DATE: 15/06/2011

Dr. P. Singh
Architect
Lucknow

