

1. All dimensions are in meters unless otherwise specified.
 2. All areas are in square meters unless otherwise specified.
 3. All elevations are in meters above sea level unless otherwise specified.
 4. All materials and finishes are as per the specification.
 5. All work is to be done in accordance with the latest edition of the relevant codes and standards.
 6. All work is to be done in accordance with the approved drawings.
 7. All work is to be done in accordance with the approved schedule of work.
 8. All work is to be done in accordance with the approved program of work.
 9. All work is to be done in accordance with the approved budget.
 10. All work is to be done in accordance with the approved time program.



GROUND FLOOR PLAN



TYPICAL FLOOR PLAN



ELEVATION - 1


TOWER - A S-08

DOORS & WINDOWS SCHEDULE


NO.	TYPE	SIZE	QTY.	UNIT
1	1	1500 x 2100	01	NO.
2	2	1500 x 2100	01	NO.
3	3	1500 x 2100	01	NO.
100	100	1500 x 2100	01	NO.



NO.	DESCRIPTION	AREA (SQ. M)	PERCENTAGE
1	1	1500	15.00
2	2	1500	15.00
3	3	1500	15.00
100	100	1500	15.00

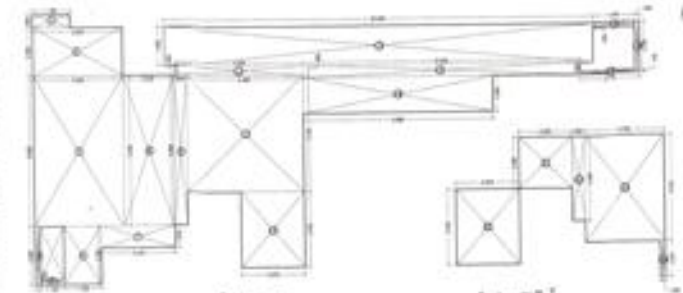


HARD GREEN AREA CALCULATION

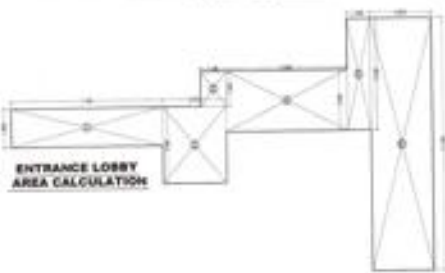

ENTRANCE LOBBY AREA CALCULATION

NO.	DESCRIPTION	AREA (SQ. M)	PERCENTAGE
1	1	1500	15.00
2	2	1500	15.00
3	3	1500	15.00
72	72	1500	15.00
73	73		

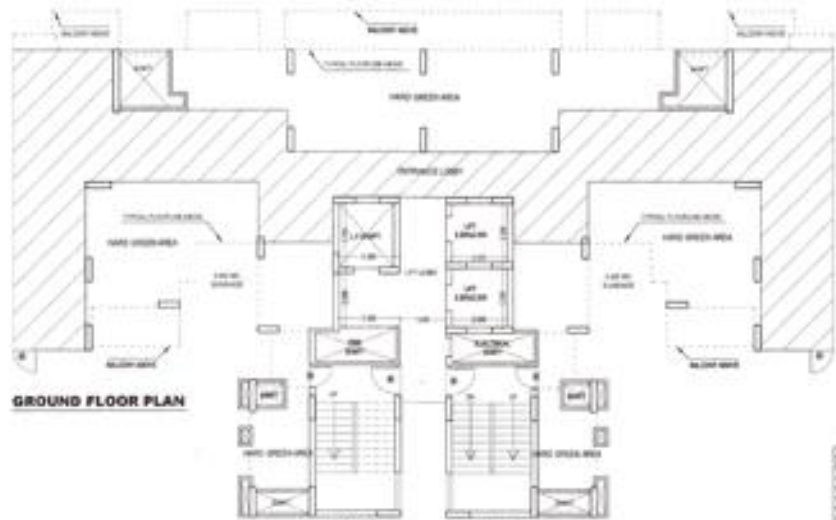

GROUND FLOOR PLAN




TYPICAL FLOOR PLAN

TOWER - 8 **S-10**

DOORS & WINDOWS SCHEDULE


NO.	TYPE	SIZE	QTY	U/L
1	D	1800/18	45	2.18
2	W	1700/18	45	2.18
3	D	1800/18	45	2.18
4	D	1800/18	45	2.18
5	D	1800/18	45	2.18
6	W	1800/45	18	2.45
7	D	1800/45	4	2.45
8	W	1800/45	4	2.45
9	W	1800/45	4	2.45
10	W	1800/45	4	2.45
11	W	1800/45	4	2.45
12	W	1800/45	4	2.45
13	W	1800/45	4	2.45

Handwritten notes:
 1. Check door schedule
 2. Check window schedule
 3. Check door schedule
 4. Check window schedule
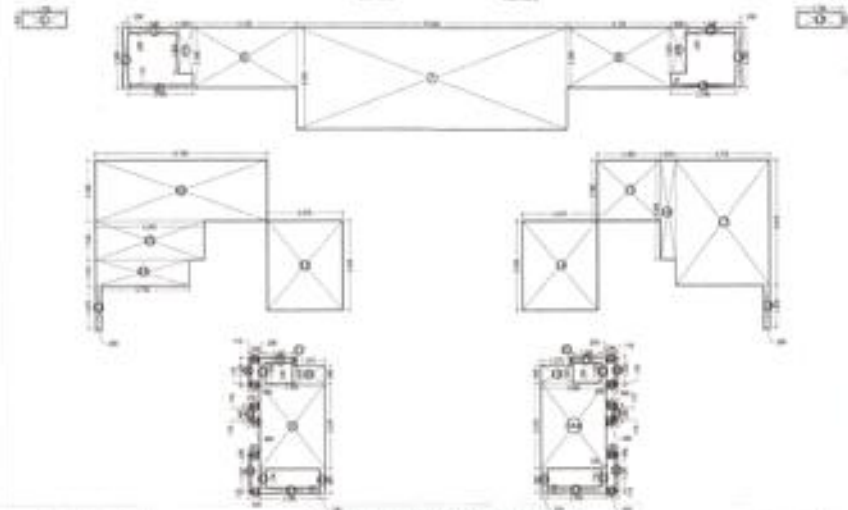

HARD GREEN AREA CALCULATION

NO.	DESCRIPTION	AREA (SQ. FT.)	U/L
1
2
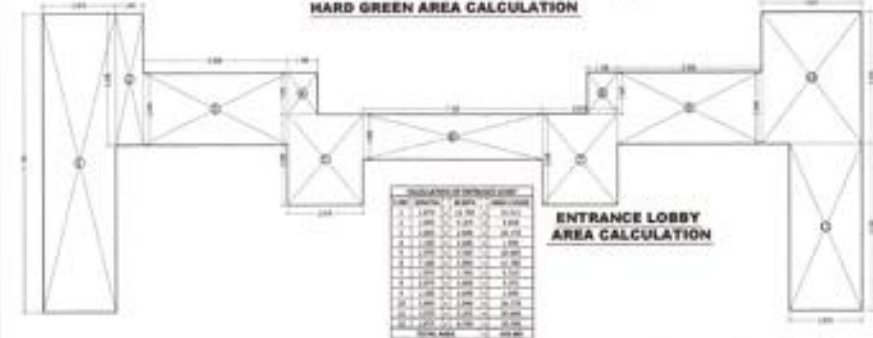

ENTRANCE LOBBY AREA CALCULATION

NO.	DESCRIPTION	AREA (SQ. FT.)	U/L
1
2
CIRCULATION AREA DIAGRAM

LIFT LOBBY AREA (SQ. FT.)

NO.	DESCRIPTION	AREA (SQ. FT.)	U/L
1
2
FIRE STAIRCASE AREA (SQ. FT.)

NO.	DESCRIPTION	AREA (SQ. FT.)	U/L
1
2
94	...		


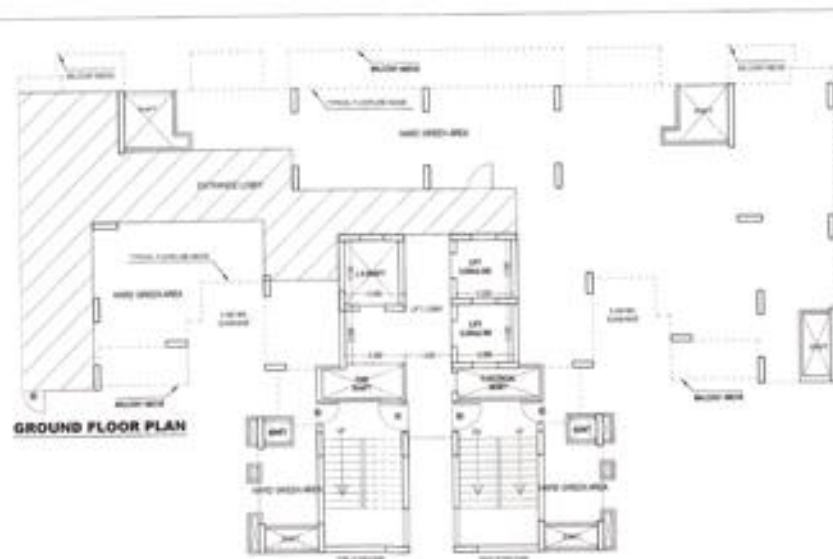


TOWER - C **S-12**


DOORS & WINDOWS SCHEDULE

SNO	TYPE	SIZE	GLAZ.	LVLS
1	D	1.00x2.00	4.00	2.00
2	D	1.50x2.00	4.00	2.00
3	D	1.00x2.00	4.00	2.00
4	D	1.00x2.00	4.00	2.00
NO.	DESCRIPTION	AREA (SQ. METERS)
1
2
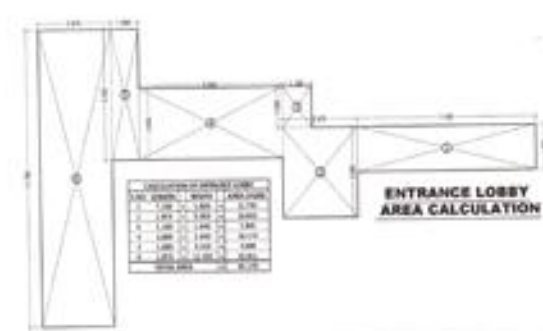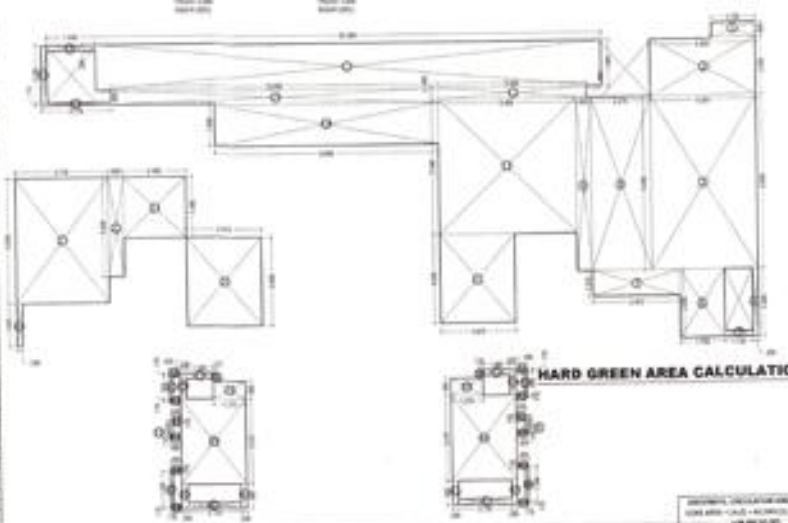

NO.	DESCRIPTION	AREA (SQ. METERS)
1
2
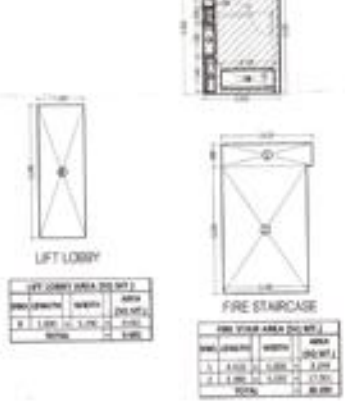

NO.	DESCRIPTION	AREA (SQ. METERS)
1
2
PROJECT TITLE
 PROPOSED GRIP HOUSING AT PLOT NO-0241-A/BETA-2, SEC-107, NOIDA, UPR - Prateek Infra Projects India Pvt.Ltd.

DRAWING TITLE
 GROUND FLOOR PLAN, TYPICAL FLOOR PLAN & AREA CHART (TOWER-C) (D-29)


SCALE 1:50
DATE 20/08/2024
DRW DEEPAK MEHTA & ASSOCIATES
CHKD DEEPAK MEHTA & ASSOCIATES

DEEPAK MEHTA & ASSOCIATES
 ARCHITECTS, PLUMBERS, ELECTRICIANS & INTERIORS
 Plot No. 10, Sector-107, Noida
 UPR - Prateek Infra Projects India Pvt.Ltd.

APPROVED
 DEEPAK MEHTA
 20/08/2024
 Plot No. 10, Sector-107, Noida
 UPR - Prateek Infra Projects India Pvt.Ltd.

PROJECT NO.
 10/107/2024

FOR PRATEEK INFRA PROJECTS INDIA PVT. LTD.

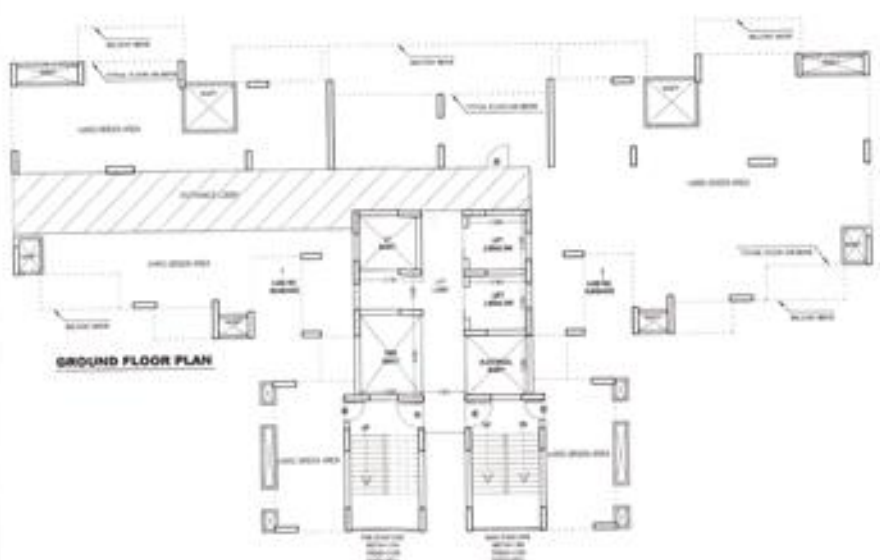

GROUND FLOOR PLAN



CIRCULATION AREA DIAGRAM




ENTRANCE LOBBY AREA CALCULATION

Sl. No.	Area	Area	Area
1	ENTRANCE LOBBY	10.00	10.00
2
3
ELEVATION - 1



TYPICAL FLOOR PLAN

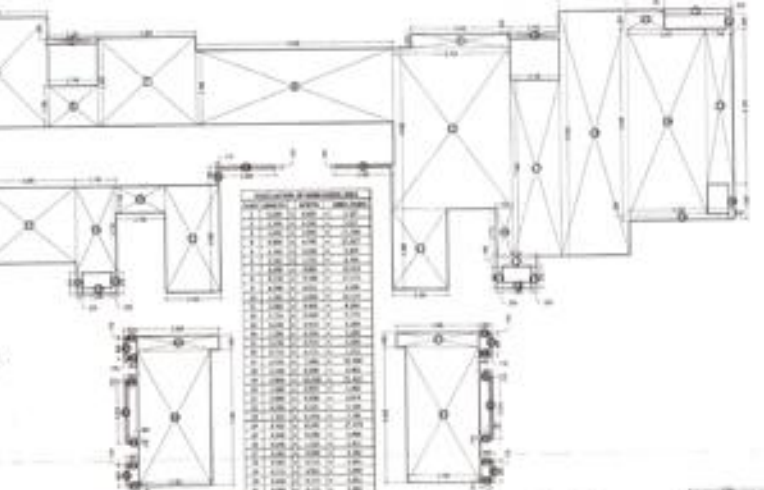

HARD GREEN AREA CALCULATION

Sl. No.	Area	Area	Area
1
2
LIFT LOBBY


Sl. No.	Area	Area	Area
1
2
FIRE STAIRCASE

Sl. No.	Area	Area	Area
1
2
47	...		



TYPICAL FLOOR PLAN

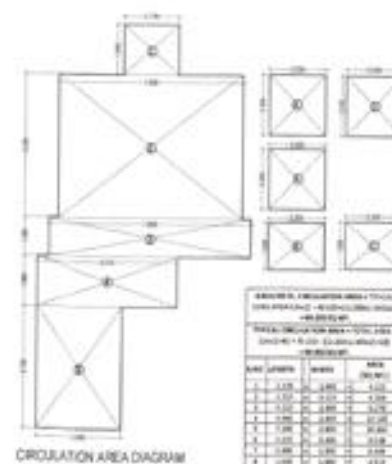

CIRCULATION AREA DIAGRAM

NO. OF LIFTS	AREA	TOTAL
1	1.20	1.20
2	1.20	2.40
3	1.20	3.60
4	1.20	4.80
5	1.20	6.00
6	1.20	7.20
7	1.20	8.40
8	1.20	9.60
9	1.20	10.80
10	1.20	12.00
11	1.20	13.20
12	1.20	14.40
13	1.20	15.60
14	1.20	16.80
15	1.20	18.00

TOWER-E S-17

NO.	TYPE	SIZE	SLA	U.A.
1	D	1800/90	450	2.10
2	D	1700/90	450	2.10
3	D	1800/90	450	2.10
4	D	1800/90	450	2.10
Handwritten notes and signatures in the top right corner.



NO. OF LIFTS	AREA	TOTAL
1	1.20	1.20
2	1.20	2.40
3	1.20	3.60
4	1.20	4.80
5	1.20	6.00
6	1.20	7.20
7	1.20	8.40
8	1.20	9.60
9	1.20	10.80
10	1.20	12.00
11	1.20	13.20
12	1.20	14.40
13	1.20	15.60
14	1.20	16.80
15	1.20	18.00



LIFT LOBBY



FIRE STAIRCASE

PROJECT TITLE
 PROPOSED GROUP HOUSING AT PLOT NO-GS-01(A)(BETA-2), SEC-107, NEEDA, FOR - Prastak India Projects India Pvt Ltd


DRAWING TITLE: TYPICAL FLOOR PLAN & AREA CHART (TOWER-E) (3 X 26) S-17

SCALE: 1/50
 DATE: 20/08/2023
 DRAWN BY: [Signature]
 CHECKED BY: [Signature]

DEEPAK MEHTA & ASSOCIATES
 ARCHITECTS, PLANNERS, ENGINEERS, INTERIORS & DESIGNERS
 207, NO. 19, SHREEYAM FLATS, 2ND FLOOR, 100 FT ROAD, 4TH CROSS, BANGALORE, KARNATAKA, INDIA

[Signatures and stamps of the architect and client]
 Prastak India Projects India Pvt. Ltd.
 [Signature]




1. To be used for reference only.
 2. All dimensions are in meters.
 3. All areas are in square meters.
 4. All elevations are in meters above ground level.
 5. All elevations are in meters above ground level.
 6. All elevations are in meters above ground level.
 7. All elevations are in meters above ground level.
 8. All elevations are in meters above ground level.
 9. All elevations are in meters above ground level.
 10. All elevations are in meters above ground level.

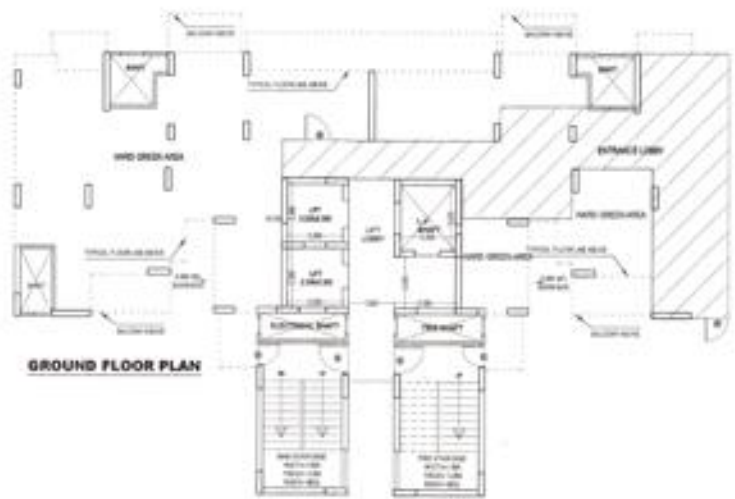

TOWER - G **S-21**

DOORS & WINDOWS SCHEDULE

SNO	TYPE	SIZE	QTY	LOL
1	D	1.80x2.10	40	2.10
2	D	1.70x2.10	40	2.10
3	D	1.80x2.10	40	2.10
4	D	1.80x2.10	40	2.10
5	D	1.80x2.10	40	2.10
6	W	1.80x4.00	40	1.40
7	W	1.80x4.00	40	1.40
8	W	1.80x4.00	40	1.40
9	W	1.80x4.00	40	1.40
10	W	1.80x4.00	40	1.40
11	W	1.80x4.00	40	1.40
12	W	1.80x4.00	40	1.40
13	W	1.80x4.00	40	1.40

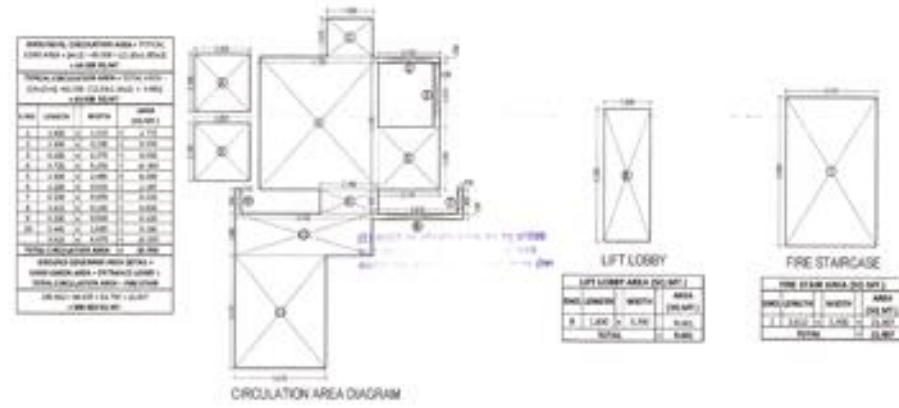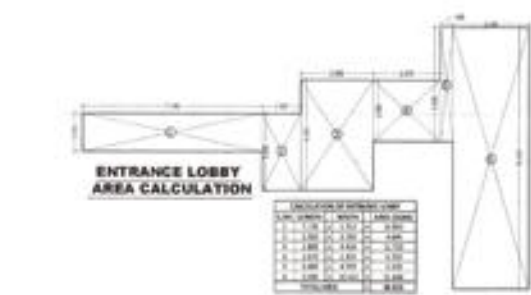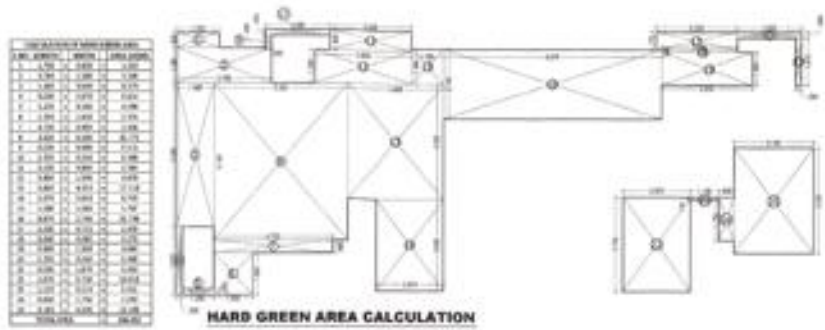

PROJECT TITLE

PROPOSED GROUP HOUSING AT PLOT NO-G/41/ALPHA-2, SEC-107, NOIDA FOR - Parasoft Infra Projects India Pvt Ltd.

DRAWING TITLE:

GROUND FLOOR PLAN, TYPICAL FLOOR PLAN & AREA CHART (TOWER-G) (G +2R)

S-21

SCALE 1:100

DATE 20/08/2024

DRAWN ARCH/DEEPAK MEHTA

CHECKED ARCH/DEEPAK MEHTA

DEEPAK MEHTA & ASSOCIATES


ARCHITECTS, PLANNERS, VALUERS, LANDSCAPERS & INTERIORS

REG. NO. 19/2019/PUNJ L&A, NEW DELHI (IN-19/2019/PUNJ L&A)

PL. 0110101 - DELHI, INDIA

Approved by: *[Signature]*
 Date: 20/08/2024
 Plot No. 41/Alpha-2, Sec-107, Noida
 Parasoft Infra Projects India Pvt Ltd.

ARCHITECT'S SIGN
 DIRECTOR'S SIGN

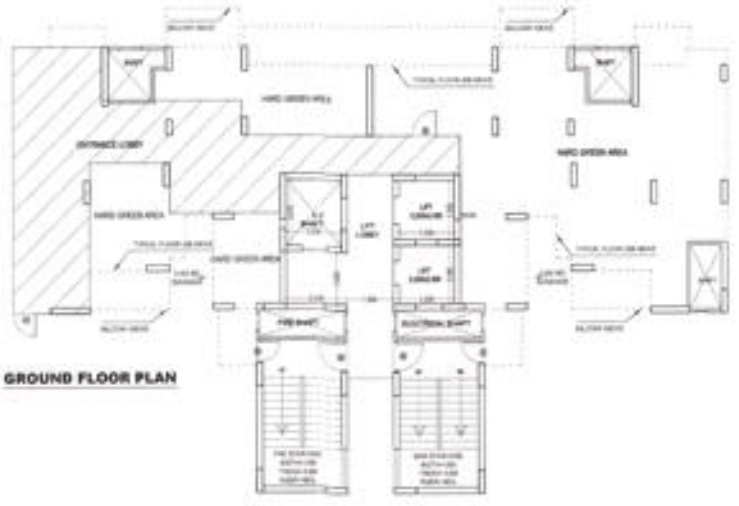

GROUND FLOOR PLAN




TYPICAL FLOOR PLAN

TOWER - H **S-23**

DOORS & WINDOWS SCHEDULE


NO.	TYPE	SIZE	EVL.	LOC.
1	D	1.80x2.10	001	1.00
2	D	1.70x2.10	001	1.00
3	D	0.90x2.10	001	1.00
4	D	1.80x2.10	001	1.00
5	D	1.80x2.10	001	1.00
6	W	0.90x1.40	+000	1.00
7	W	0.90x1.40	+000	1.00
8	W	1.80x2.40	+000	1.00
9	W	1.80x2.40	+000	1.00
10	W	1.80x2.40	+000	1.00
11	W	1.80x2.40	+000	1.00
12	W	1.80x2.40	+000	1.00
13	W	1.80x2.40	+000	1.00

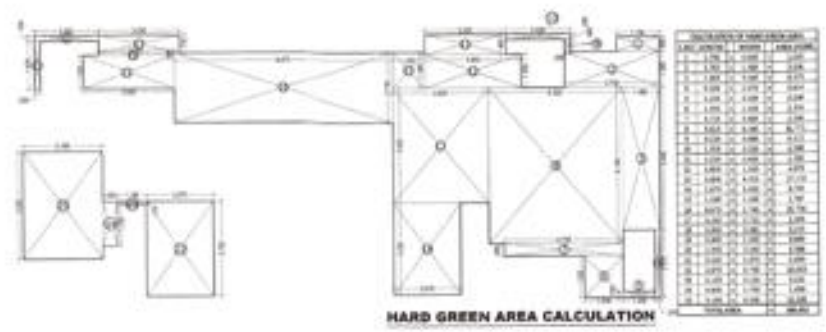

HARD GREEN AREA CALCULATION



CIRCULATION AREA DIAGRAM

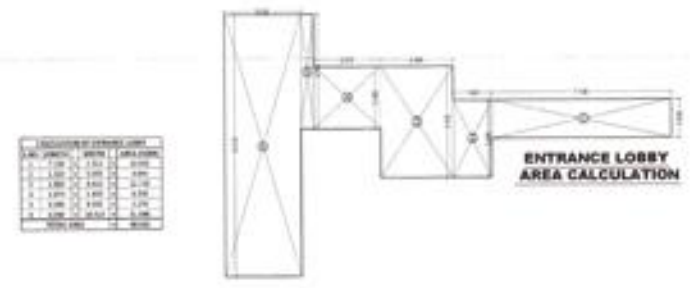

ENTRANCE LOBBY AREA CALCULATION

ENTRANCE LOBBY AREA CALCULATION

NO.	AREA	WIDTH	DEPTH	AREA
1	1.00	1.00	1.00	1.00
2	1.00	1.00	1.00	1.00
PROJECT TITLE
 PROPOSED GROUP HOUSING AT PLOT NO-08401(A)(B) TA-2, SEC-107, NOIDA FOR - Prestek Infra Projects India Pvt.Ltd.

DRAWING TITLE
 GROUND FLOOR PLAN & AREA CHART (TOWER-H) (S-23)

SCALE: 1:50
 DATE: 2023/02
 SHEET NO: 08401(A)(B) TA-2 SEC-107 (S-23)

DEEPAK MEHTA & ASSOCIATES
 ARCHITECTS, PLANNERS, DESIGNERS, LANDSCAPE & INTERIORS
 PLOT NO. 10, SECTOR-107, TA-2, NOIDA-201301, U.P.

Architect: Deepak Mehta
 COO: [Signature]
 Mr. [Signature] / Mr. [Signature] / Mr. [Signature]
 L. [Signature] / L. [Signature]
 ARCHITECTS & ASSOCIATES
 For Prestek Infra Projects India Pvt. Ltd.
 [Signature]
 08401(A)(B) TA-2 SEC-107