

SHEET NO 4

1. All dimensions are in meters unless otherwise specified.
 2. All work shall be done in accordance with the latest Indian Standards.
 3. The contractor shall be responsible for obtaining all necessary permissions and approvals from the local authorities.
 4. The contractor shall maintain the site clean and safe at all times.
 5. The contractor shall provide adequate safety measures for the workers and the public.
 6. The contractor shall submit progress reports to the architect at regular intervals.
 7. The contractor shall be liable for any damage to the existing structures or utilities.
 8. The contractor shall be responsible for the disposal of waste and debris.
 9. The contractor shall provide access to all services and utilities.
 10. The contractor shall be responsible for the final handover of the project.

DOOR WINDOW SCHEDULE			
NO.	TYPE	SIZE	REMARKS
1	DOOR	2100 X 900	WOODEN
2	DOOR	2100 X 900	WOODEN
JOB TITLE: PROPOSED GROUP HOUSING
 "MIHIR HEIGHTS"
 AT VASHU GREENS COLONY, BHAGPAT ROAD
 MEERUT

OWNER NAME: M/S R.R BUILDERS

THROUGH: RAHUL MITTAL (PARTNER)
 S/O LATE SH. KAILASHRAI PRASAD MITTAL


PROJECT DATA:
FLOOR PLAN
SCALE: 1/100
DATE: 10-MAY-2014
DRAWING BY: DEEPAK KUMAR SINGH
CHECK BY: AMIT GUPTA

ARCHITECT: ALLIANCE ARCHITECTS & ENGINEERS
 50/16/2A, FIRST FLOOR, SECTOR 14,
 VASUNDHARA, GHAZIABAD (NCR)
 P.H. 9860955707, 9817912777


AMIT GUPTA (B.ARCH) CA2001072951
ALLIANCE ARCHITECTS & ENGINEERS
 50/16/2A, FIRST FLOOR, SECTOR 14,
 VASUNDHARA, GHAZIABAD (NCR)
 P.H. 9860955707, 9817912777

SHEET NO 5

1. To be used for the purpose of the project only.
 2. Not to be used for any other purpose.
 3. The drawings are to be used as per the specifications.
 4. The drawings are to be used as per the specifications.
 5. The drawings are to be used as per the specifications.
 6. The drawings are to be used as per the specifications.
 7. The drawings are to be used as per the specifications.
 8. The drawings are to be used as per the specifications.
 9. The drawings are to be used as per the specifications.
 10. The drawings are to be used as per the specifications.

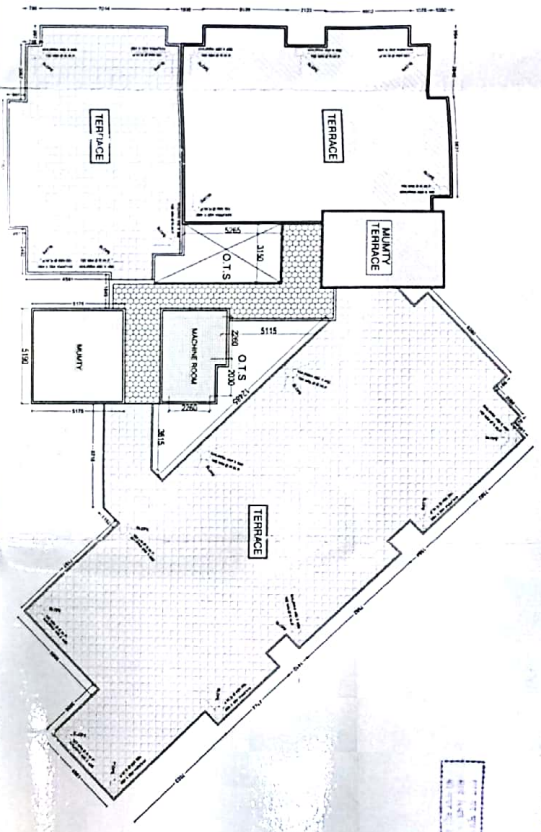

MUMTAY TERRACE FLOOR PLAN
SCALE 1:100

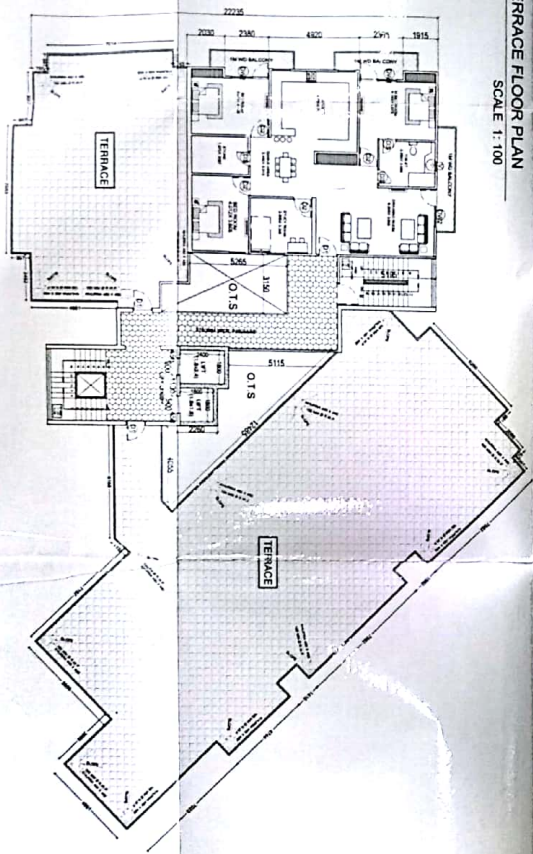

12TH FLOOR PLAN & TERRACE
SCALE 1:100

JOB TITLE
 PROPOSED GROUP HOUSING
 "MAHIR HEIGHTS"
 AT YASHU GREENS COLONY, BHAGPAT ROAD
 MEERUT

OWNER NAME - M/S R/R BUILDERS
THROUGH:
 RAHUL MITTAL (PARTNER)
 S/O. LATE SRI. RAJENDRA PRASAD MITTAL

PROJECT
 MOMTAY AND TERRACE FLOOR PLAN
 SCALE 1:100
 DATE - 16/04/2014
 DRAWN BY - DEEPA KUMAR SINGH
 CHK. BY - AMIT GUPTA
 ALLIANCE ARCHITECTS & ENGINEERS
 101, SECTOR 10, GAZIABAD, U.P.
 VASINDHARA, GAZIABAD, U.P.
 PH: 886093301, 9810302777

AMIT GUPTA RAJENDRA PRASAD MITTAL
 ALLIANCE ARCHITECTS & ENGINEERS
 101, SECTOR 10, GAZIABAD, U.P.
 VASINDHARA, GAZIABAD, U.P.
 PH: 886093301, 9810302777