
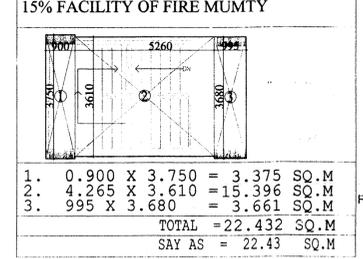
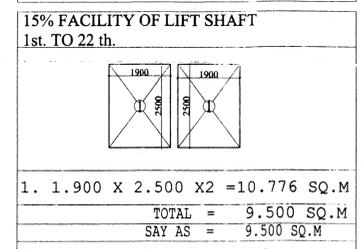
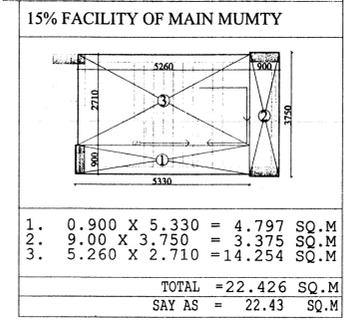
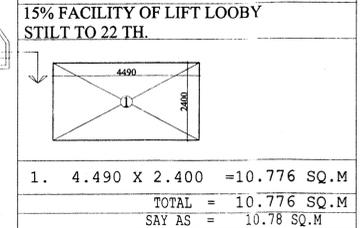
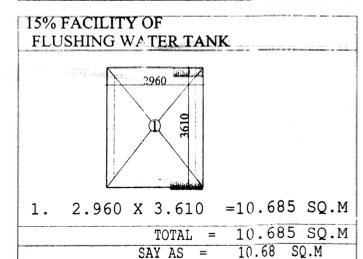
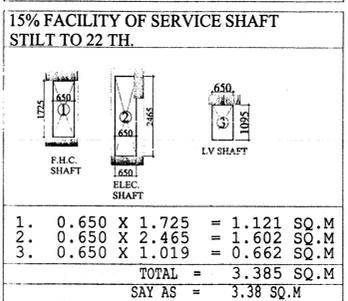
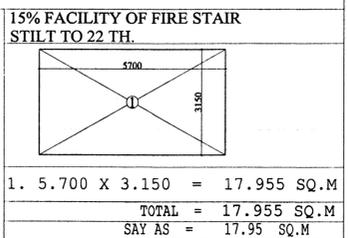
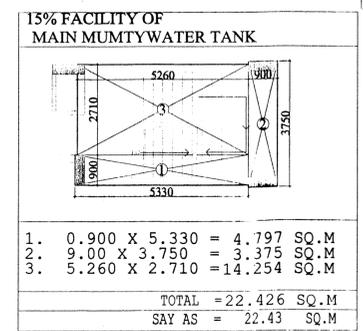
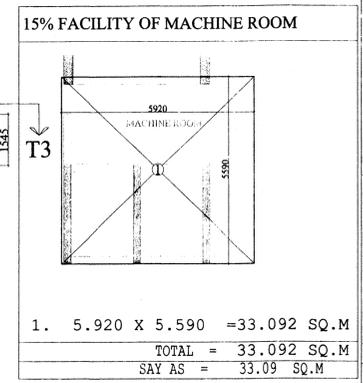


15% FACILITY AREA OF 1st. FLOOR TO 22 th.
= FIRE STAIR CASE + SERVICE SHAFT + LIFT LOBBY + LIFT SHAFT + CUP BOARD
= 17.95 + 3.38 + 10.78 + 9.50 + 9.35 = 50.96 SQ.MT.

15% FACILITY AREA OF STILT FLOOR
= FIRE STAIR CASE + SERVICE SHAFT + LIFT LOBBY
= 17.95 + 3.38 + 10.78 = 32.11 SQ.MT.

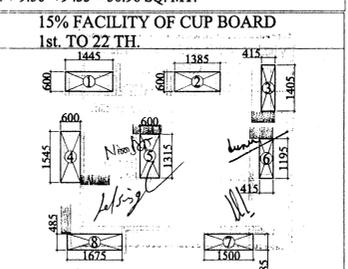

SUBMISSION DRAWING

PROJECT :
PROPOSED GROUP HOUSING
AT PLOT NO . DV-GH-09B,
SECTOR-TECHZONE IV, G. NOIDA

CLIENT :
KV DEVELOPERS PVT. LTD.


TITLE : TOWER- T3
STILT FLOOR PLAN
STILT FLOOR TO 9th & 13 TO 22th. FLOOR
15% FACILITY AREA DETAIL

DATE : DRG.NO : SD-19

SCALE : 1:100 NORTH:


OWNER'S SIGN ARCHITECT'S SIGN

Authorised Signatory
Ar. CHAITANYA
Reg. No. CA2012/10105

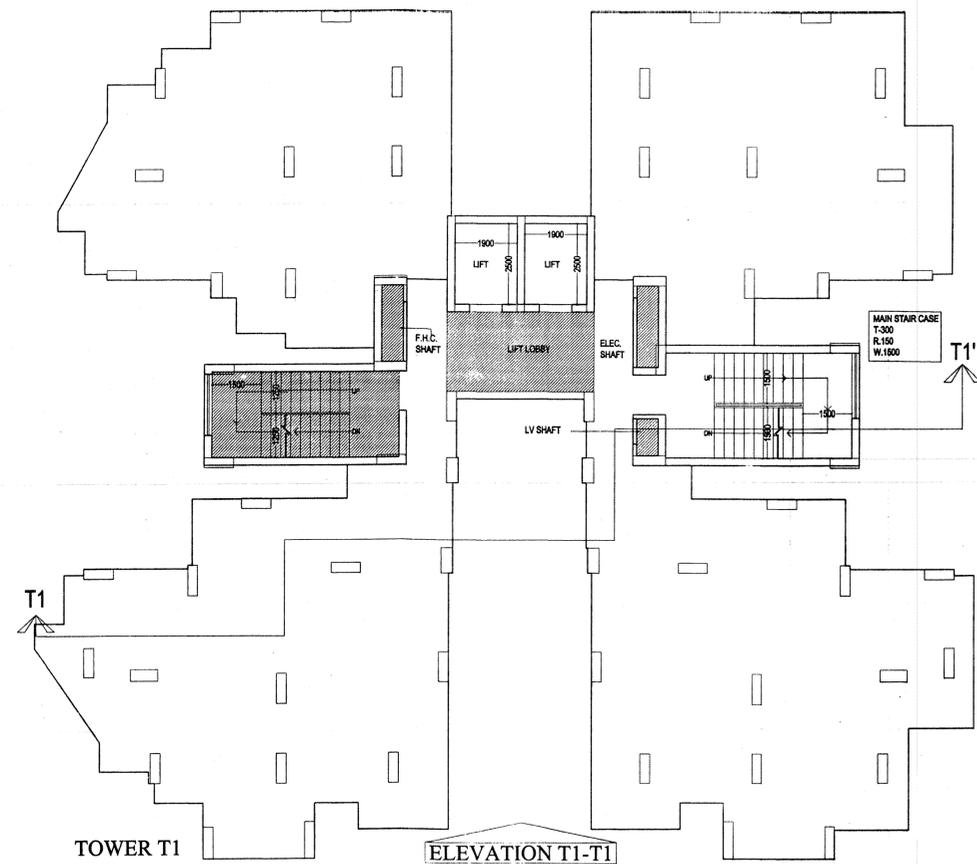


TOWER T1
STILL FLOOR PLAN

ELEVATION T1-T1

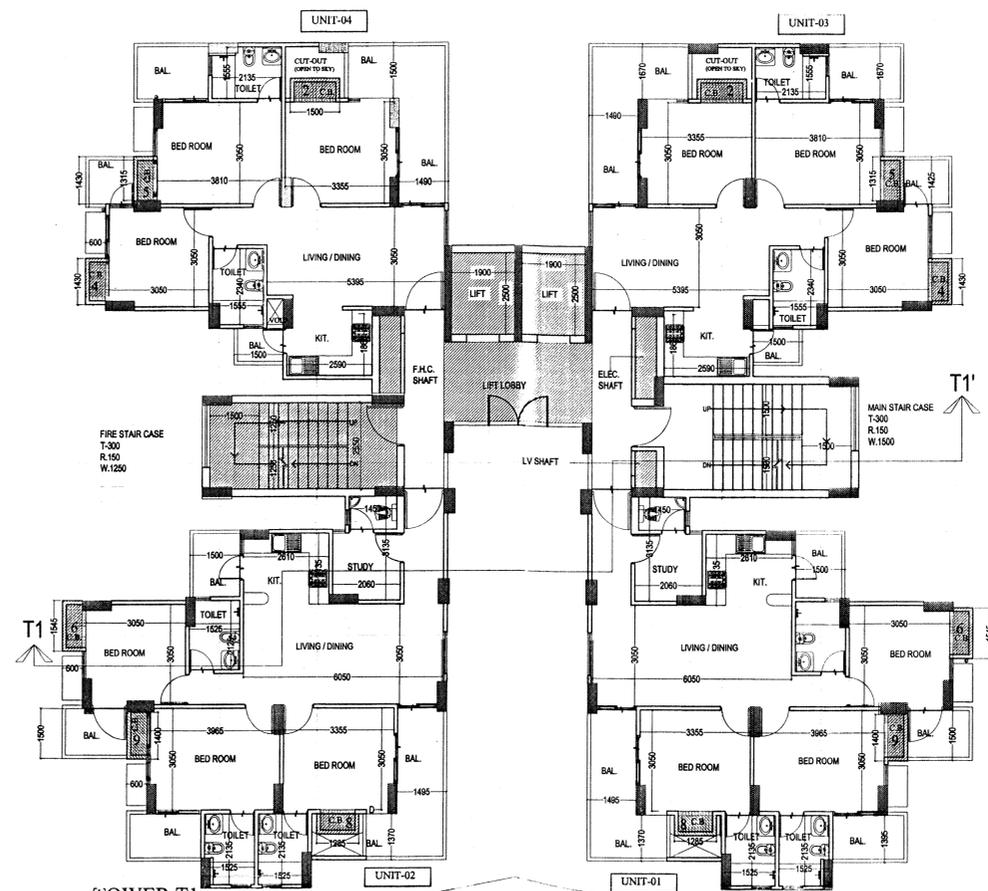


TOWER T1
1st. FLOOR PLAN

ELEVATION T1-T1

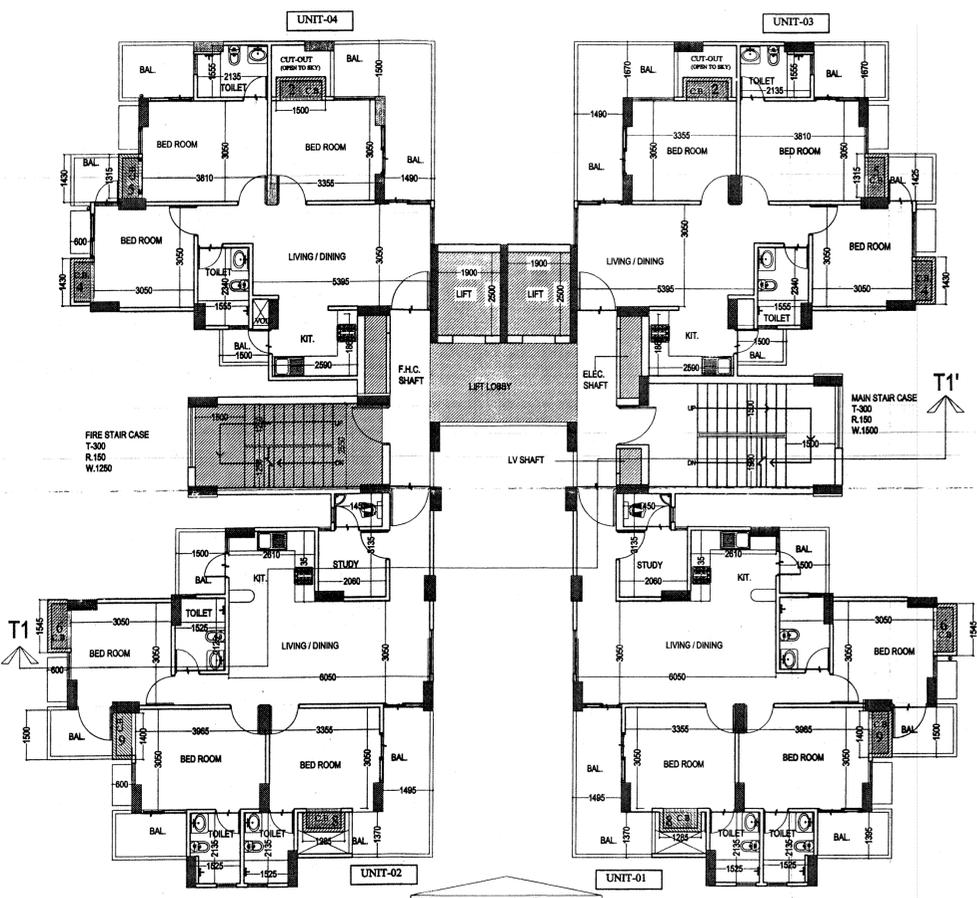

ELEVATION T1-T1

TYPICAL FLOOR PLAN -2 (FLOORS -2,3,18,19,20,21)

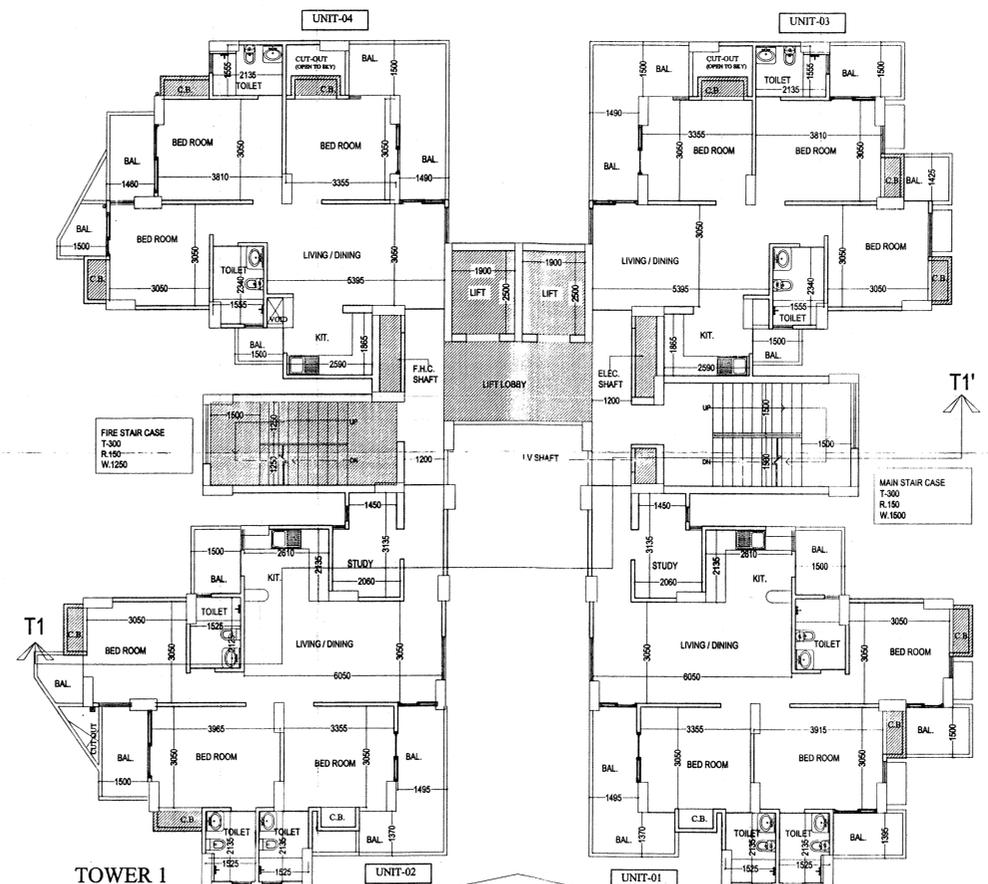


TOWER T1
4th TO 17th FLOOR PLAN


ELEVATION T1-T1

Handwritten notes and signatures in the top right corner of the drawing.

SUBMISSION DRAWING	
PROJECT : PROPOSED GROUP HOUSING AT PLOT NO . DV-GH-09B, SECTOR-TECHZONE IV, G. NOIDA	
CLIENT : KV DEVELOPERS PVT. LTD.	
TITLE : TOWER- T1 STILL FLOOR TO 21th. FLOOR	
DATE :	DRG.NO : SD-09
SCALE : 1:100	NORTH:
OWNER'S SIGN	ARCHITECT'S SIGN
For K.V. Developers Pvt Ltd <i>[Signature]</i> Authorised Signatory	<i>[Signature]</i> M. CHAILLE AR. CHAITANYA VATS (Regn.No. CA/2012/551E)

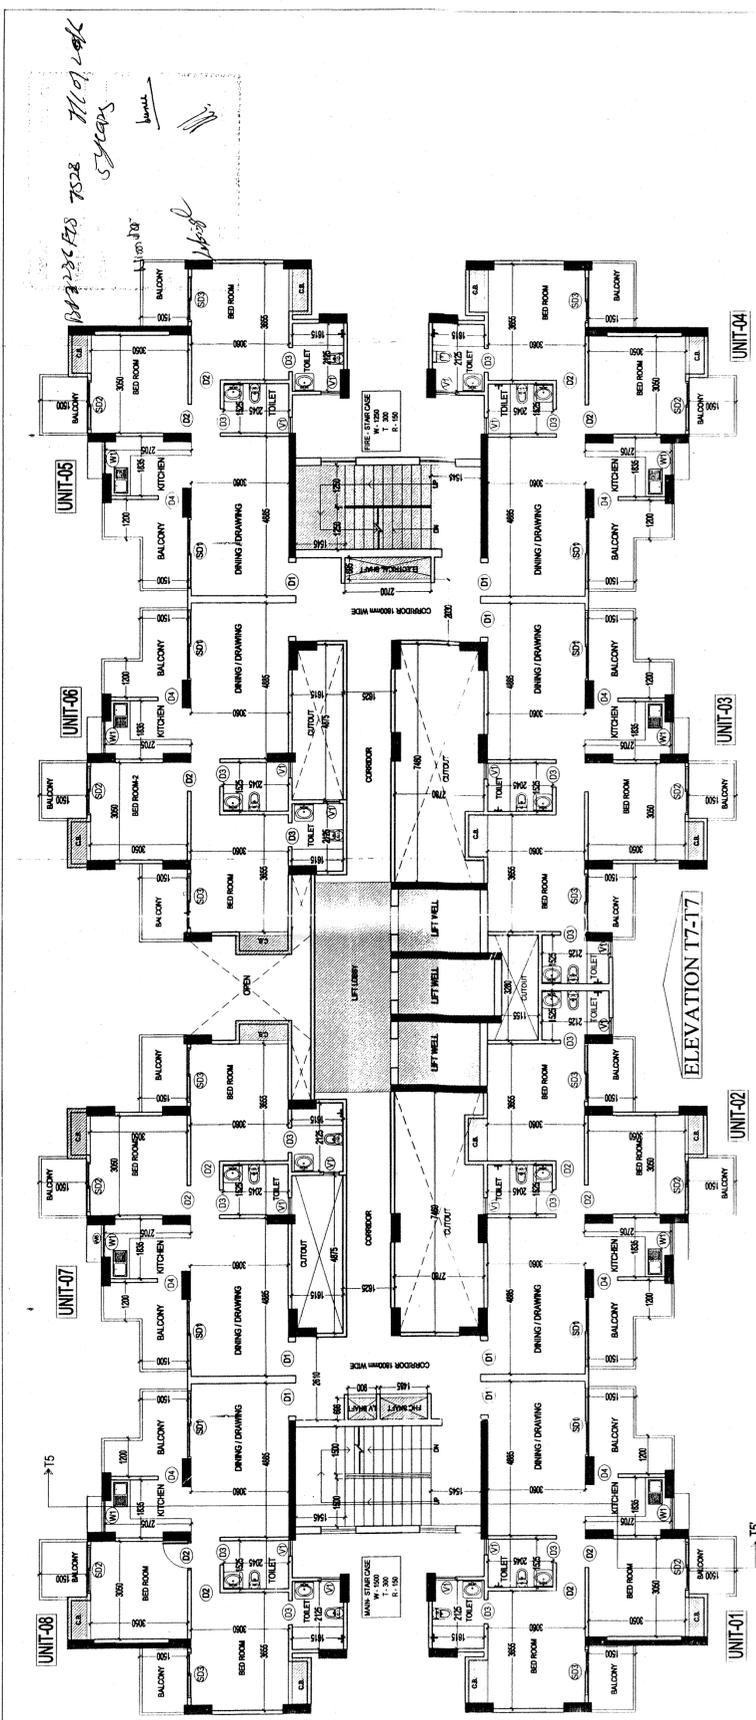

TOWER - T7
2nd. TO 24th. FLOOR PLAN

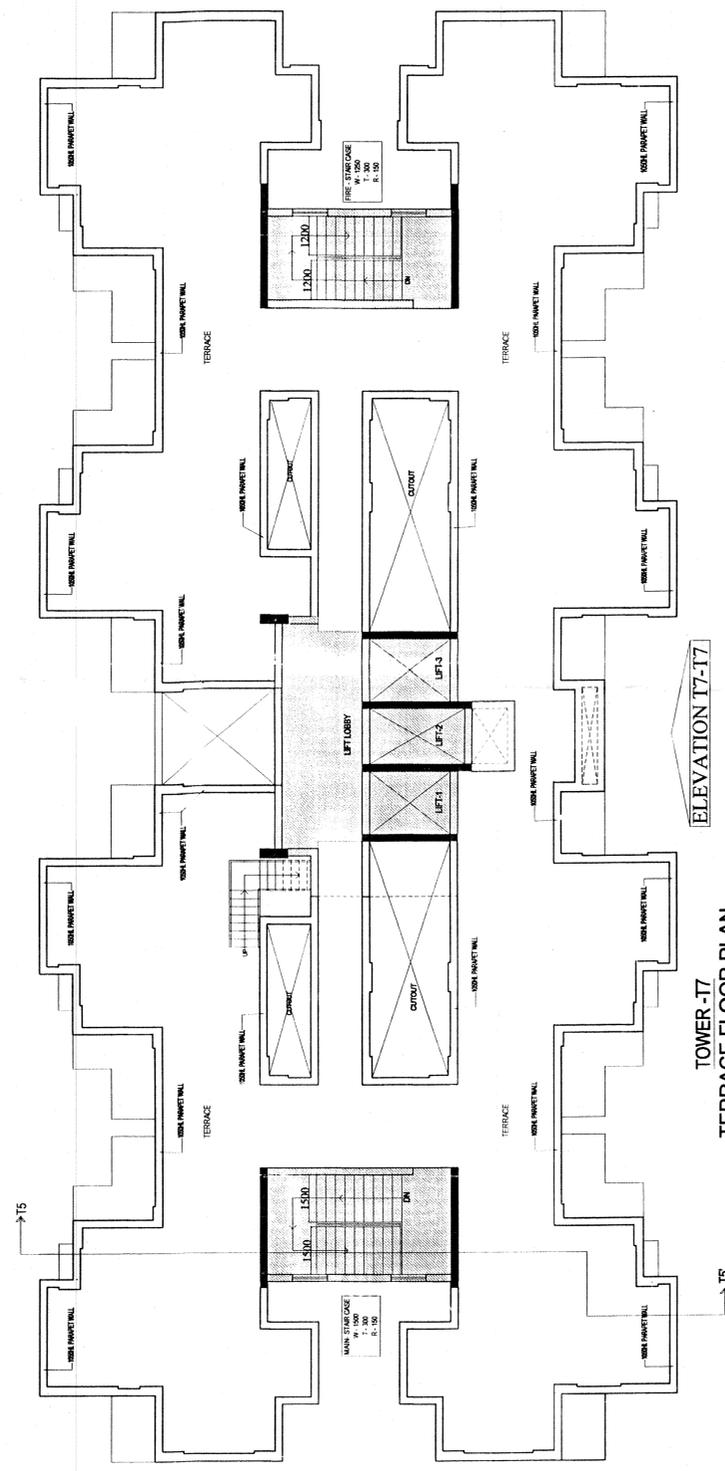

TOWER - T7
TERRACE FLOOR PLAN


**TOWER - T7
AREA STATEMENT (IN METER SQUARE)**

No	PARTICULARS	AREA sq.mt. (GROSS F.A.R.)	UNITS	15% FACILITY AREA
1	BASEMENT NON F.A.R.		3	4
2	STILT/PODIUM	510.825	48.435	34.07
3	1st. FLOOR	529.73	08	63.60
4	2nd. FLOOR	529.73	08	63.60
5	3rd. FLOOR	529.73	08	63.60
6	4th. FLOOR	529.73	08	63.60
7	5th. FLOOR	529.73	08	63.60
8	6th. FLOOR	529.73	08	63.60
9	7th. FLOOR	529.73	08	63.60
10	8th. FLOOR	529.73	08	63.60
11	9th. FLOOR	529.73	08	63.60
12	10th. FLOOR	529.73	08	63.60
13	11th. FLOOR	529.73	08	63.60
14	12th. FLOOR	529.73	08	63.60
15	13th. FLOOR	529.73	08	63.60
16	14th. FLOOR	529.73	08	63.60
17	15th. FLOOR	529.73	08	63.60
18	16th. FLOOR	529.73	08	63.60
19	17th. FLOOR	529.73	08	63.60
20	18th. FLOOR	529.73	08	63.60
21	19th. FLOOR	529.73	08	63.60
22	20th. FLOOR	529.73	08	63.60
23	21st. FLOOR	529.73	08	63.60
24	22nd. FLOOR	529.73	08	63.60
24	23rd. FLOOR	529.73	08	63.60
24	24th. FLOOR	529.73	08	63.60
24	MAIN STAIR MUMITY			22.56
26	FIRE STAIR MUMITY & WATER TANK			44.37
27	MACHINE ROOM			41.67
28	TOTAL	12,761.955	192	1669.07


NOTE :-
TOTAL GROUND COVERAGE OF THE TOWER
 = 1st. FLOOR F.A.R AREA + 15% FACILITY AREA
 = 529.73 + 63.60 = 593.33 SQ.M
STILT PARKING AREA DETAIL :- TOTAL STILT NON F.A.R AREA -
 STILT F.A.R AREA + 15% FACILITY AREA OF STILT
 = 593.33 - (48.435 + 34.07)
 = 593.33 - 82.505 = 510.825 sq.mt.

SUBMISSION DRAWING
PROJECT :
 PROPOSED GROUP HOUSING
 AT PLOT NO. DV-GH-09B,
 SECTOR-TECH-ZONE IV, G. NOIDA
CLIENT :
 KV DEVELOPERS PVT. LTD.
TITLE :
 TOWER- T7
 2nd. TO 24. FLOOR PLAN & TERRACE FLOOR.
DATE :
SCALE : 1:100
DRG.NO : SD-39
NORTH:
 For K.V. Developers Pvt. Ltd.
 ARCHITECT'S SIGN
 OWNER'S SIGN


DATE: 22.05.2018
 7/1/17
 5/2/18
 1/1/18

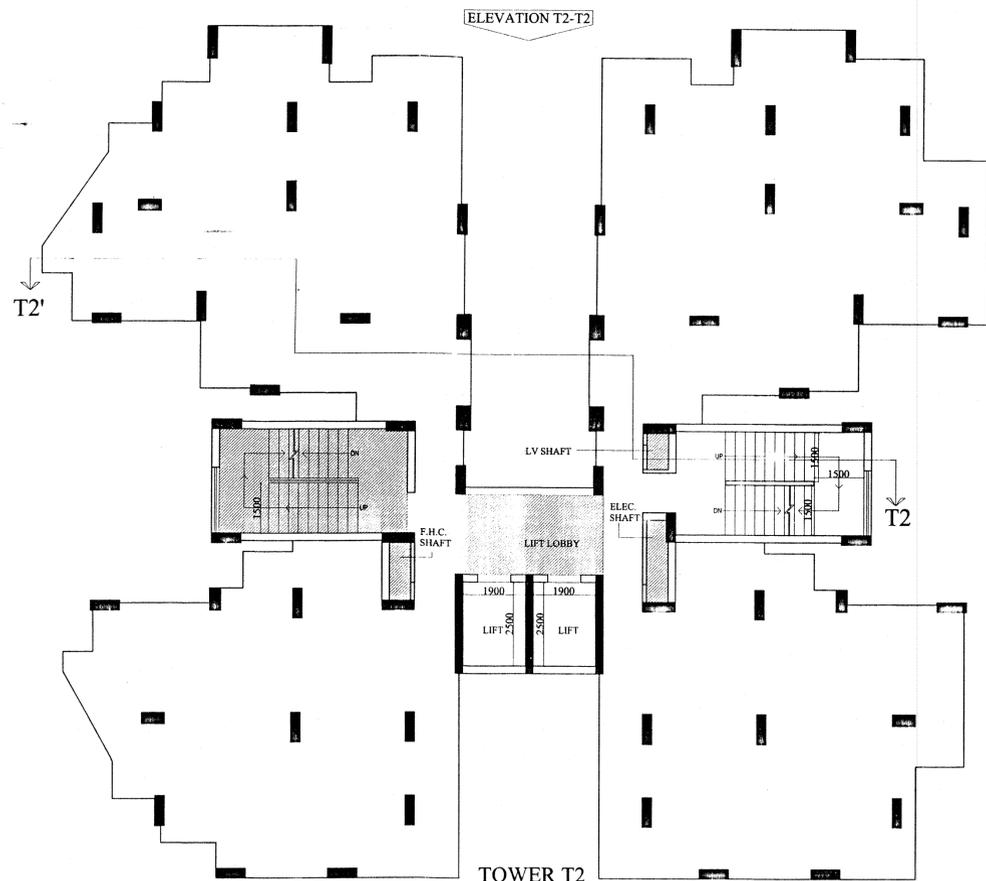


TOWER T2
STILT FLOOR PLAN

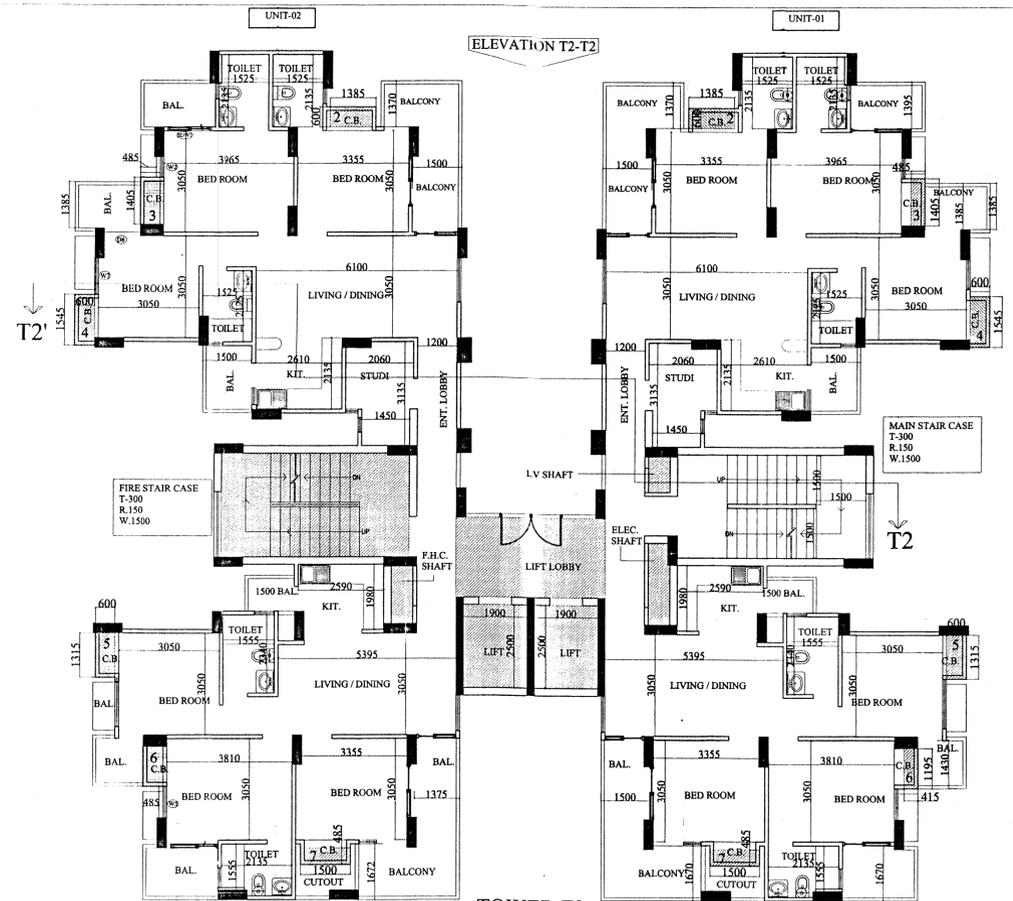

TOWER T2
1st. FLOOR PLAN

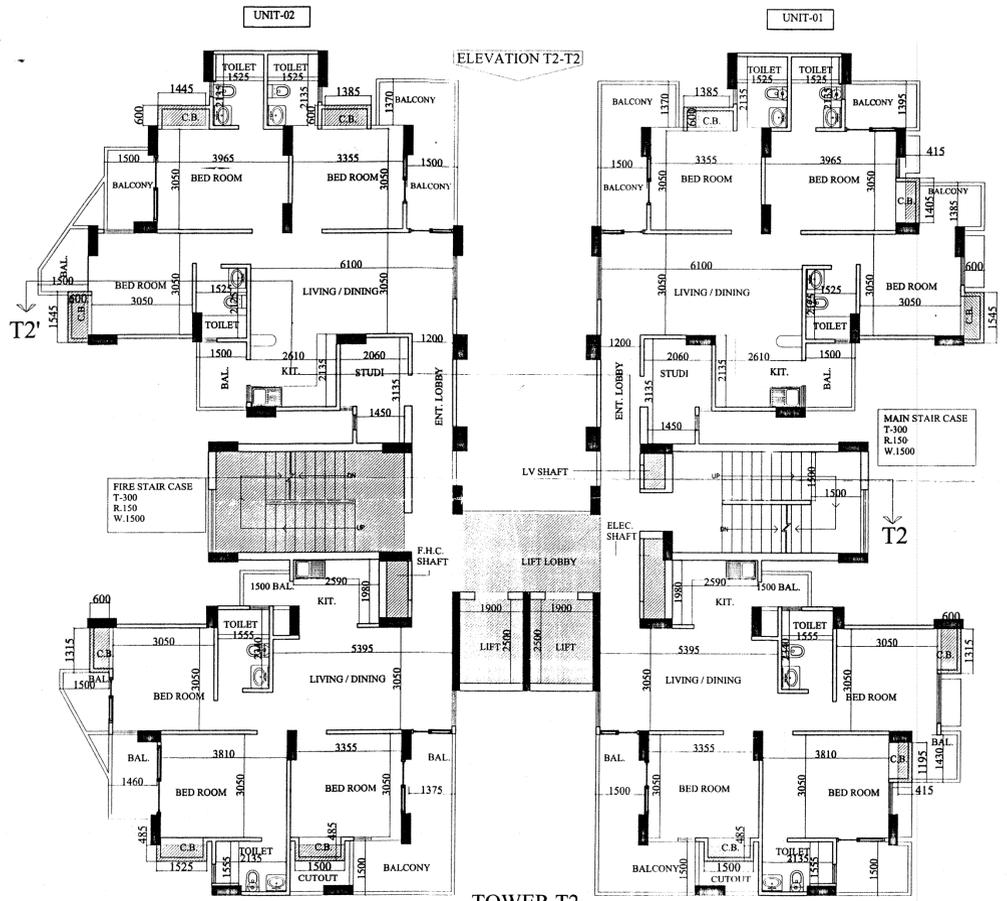

TOWER T2
4th to 17th. FLOOR PLAN

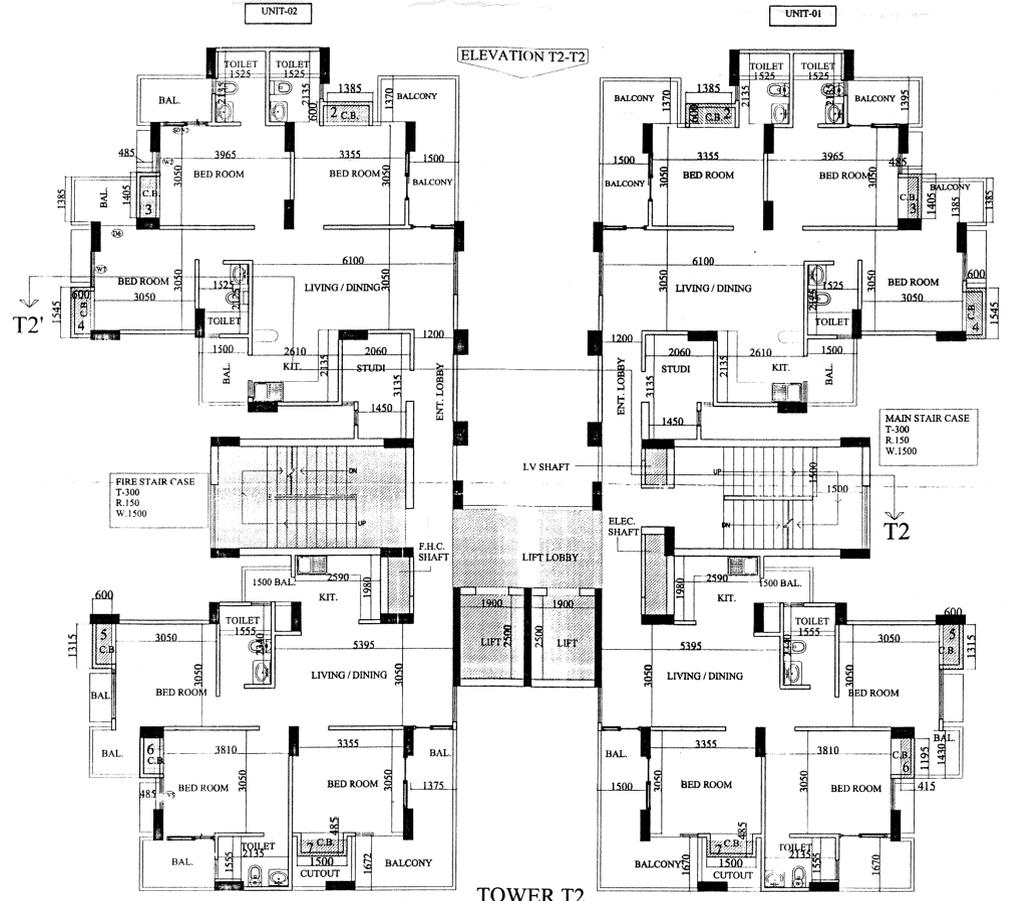


TOWER T2
2nd, 3rd, 18th TO 21st FLOOR PLAN


Handwritten notes:
North
Scale

SUBMISSION DRAWING	
PROJECT : PROPOSED GROUP HOUSING AT PLOT NO . DV-GH-09B, SECTOR-TECHZONE IV, G. NOIDA	
CLIENT : KV DEVELOPERS PVT. LTD.	
TITLE : TOWER- T2 STILT FLOOR PLAN STILT FLOOR TO 21th. FLOOR	
DATE :	DRG.NO : SD-14
SCALE : 1:100	NORTH:
OWNER'S SIGN <i>Handwritten signature</i>	ARCHITECT'S SIGN ARCHITECT A-77, Sector-10, Ar. CHAIANYA WATS Regn.No. CA/2012/55145


18/3/2014
 7528
 5 years
 Noida
 Ms. Singh
 Asstt. Archt.
 27/10/2014
 J. Singh
 Sr. Archt.

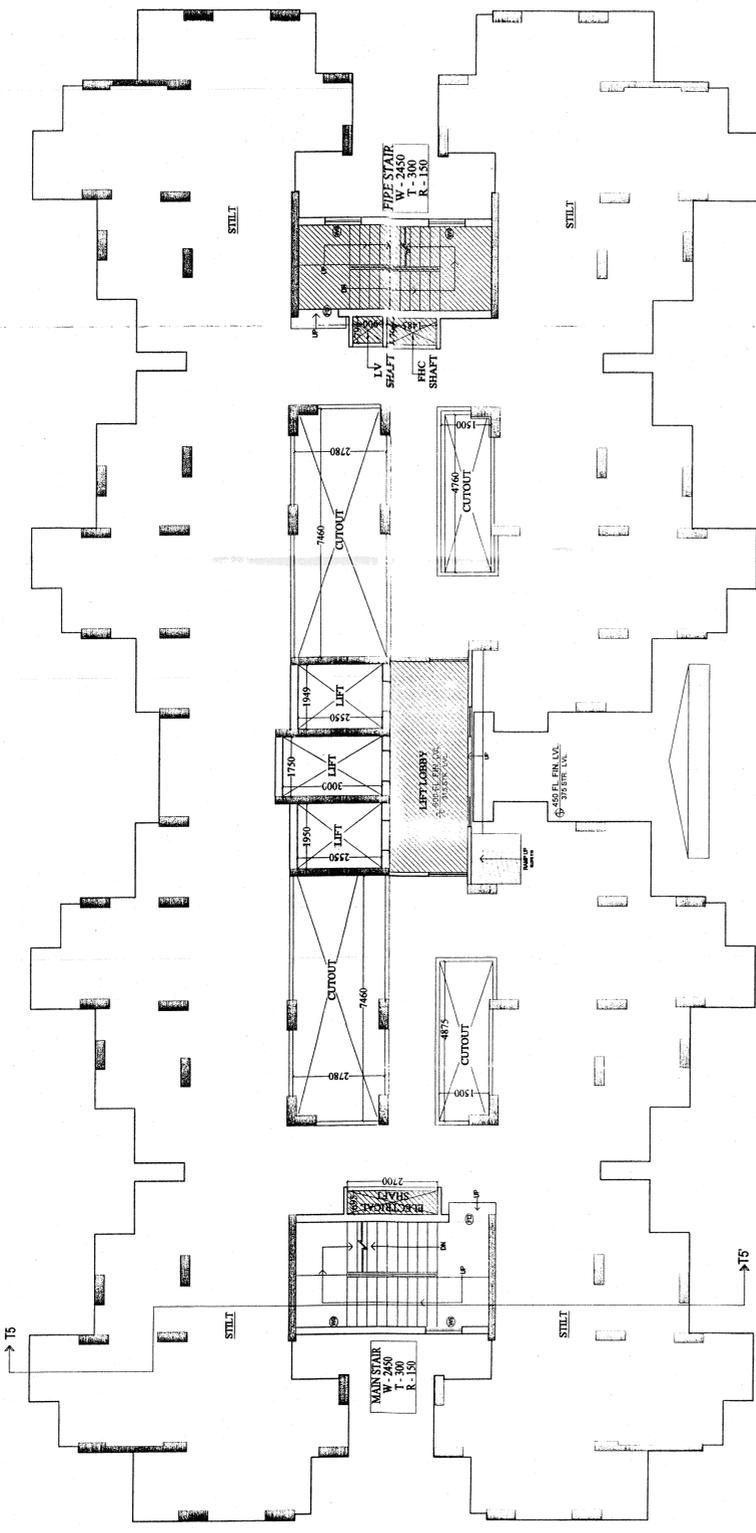

TOWER-T5
STILT FLOOR PLAN

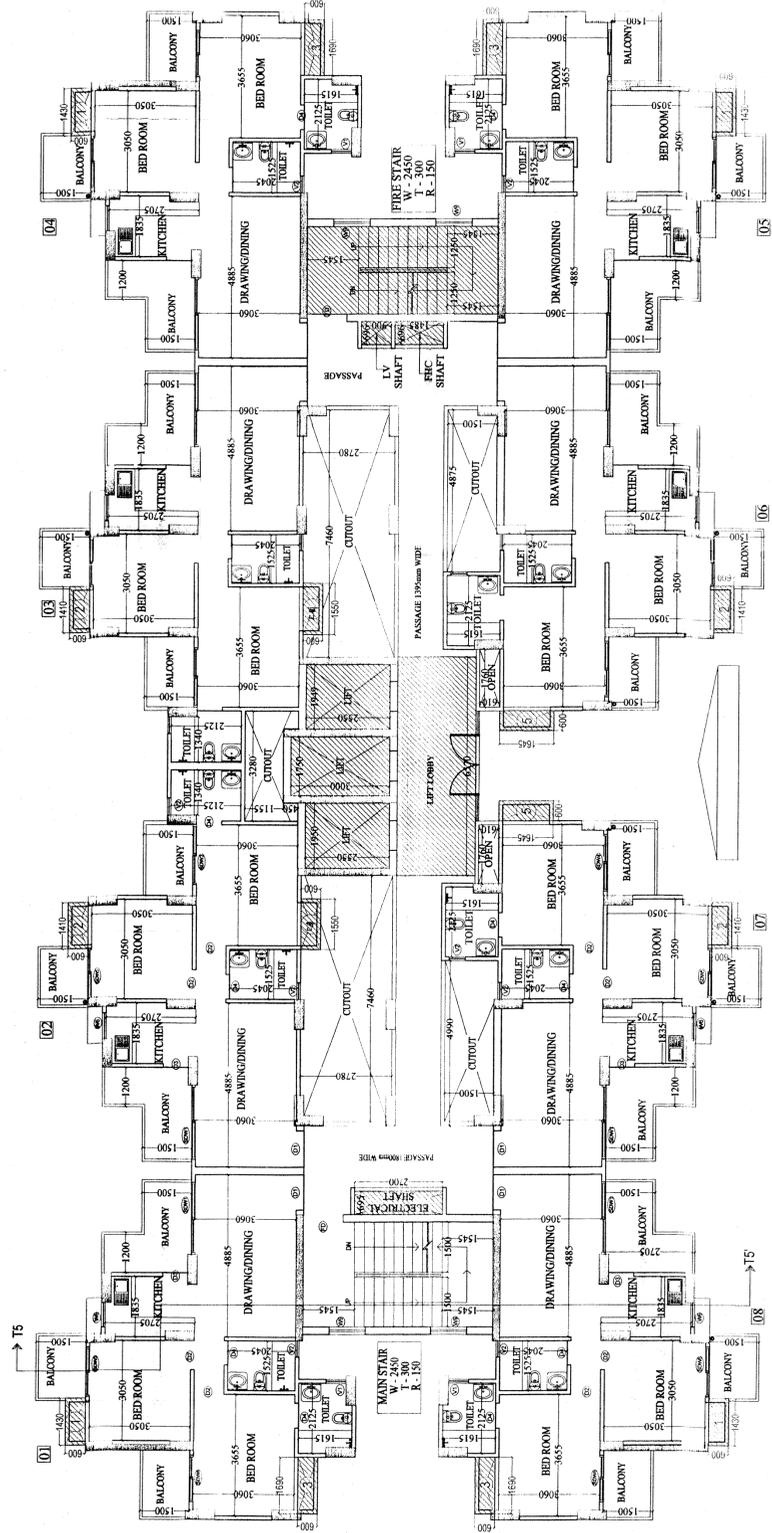


TOWER-T5
1st. FLOOR PLAN

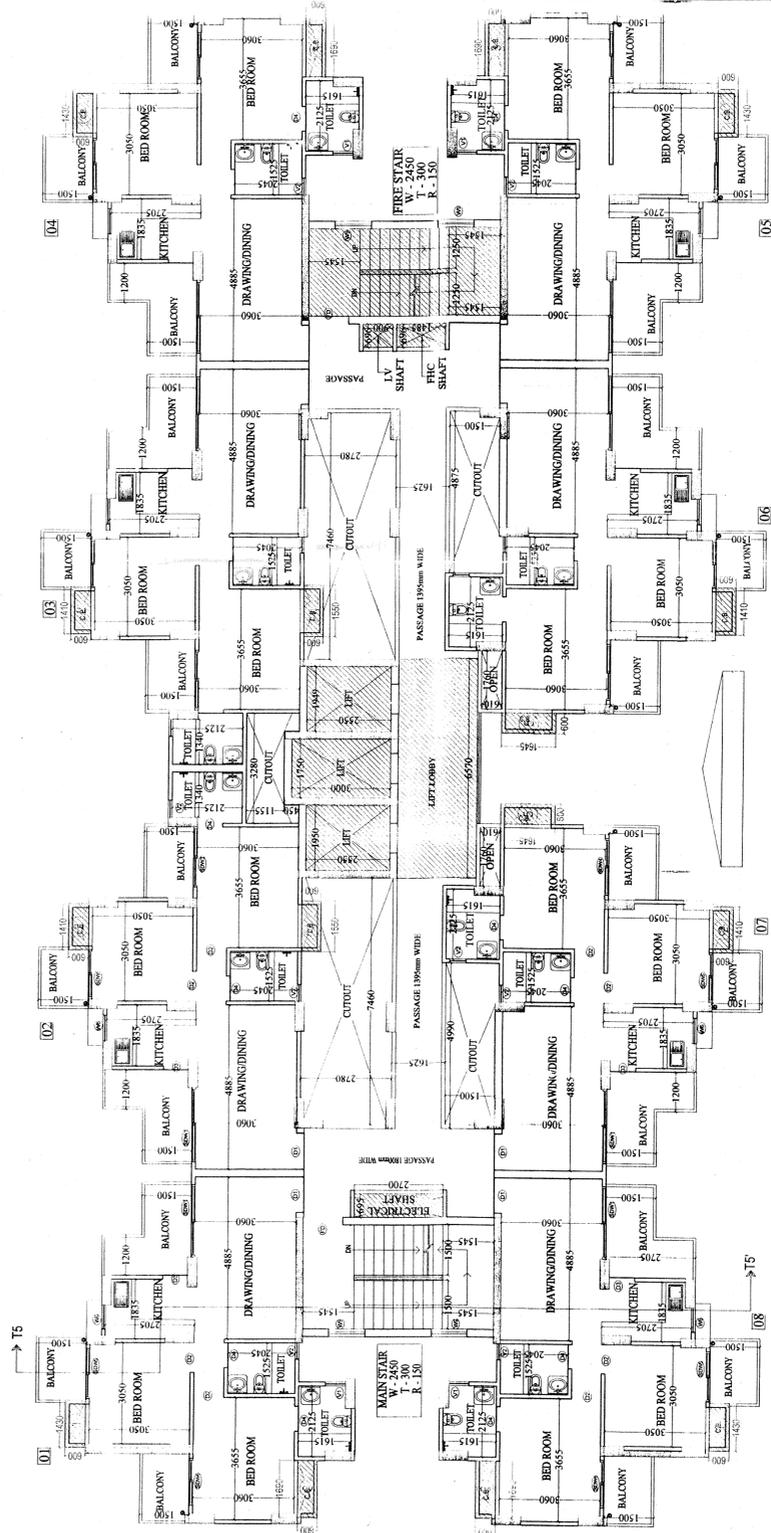


TOWER-T5
2nd. TO 9th. & 13th. TO 24th. FLOOR PLAN


SUBMISSION DRAWING	
PROJECT : PROPOSED GROUP HOUSING AT PLOT NO. DV-GH-09B, SECTOR-TECHZONE IV, G. NOIDA	
CLIENT : KV DEVELOPERS PVT. LTD.	
TITLE : TOWER- T5	
STILT FLOOR TO 9 th & 13th-24 th. FLOOR	
DATE :	DRG. NO : SD-28
SCALE : 1:100	NORTH :
For K.V. Developers Pvt. Ltd. <i>(Signature)</i> CHAITANYA Authorize Signator.	
OWNER'S SIGN ARCHITECT'S SIGN	

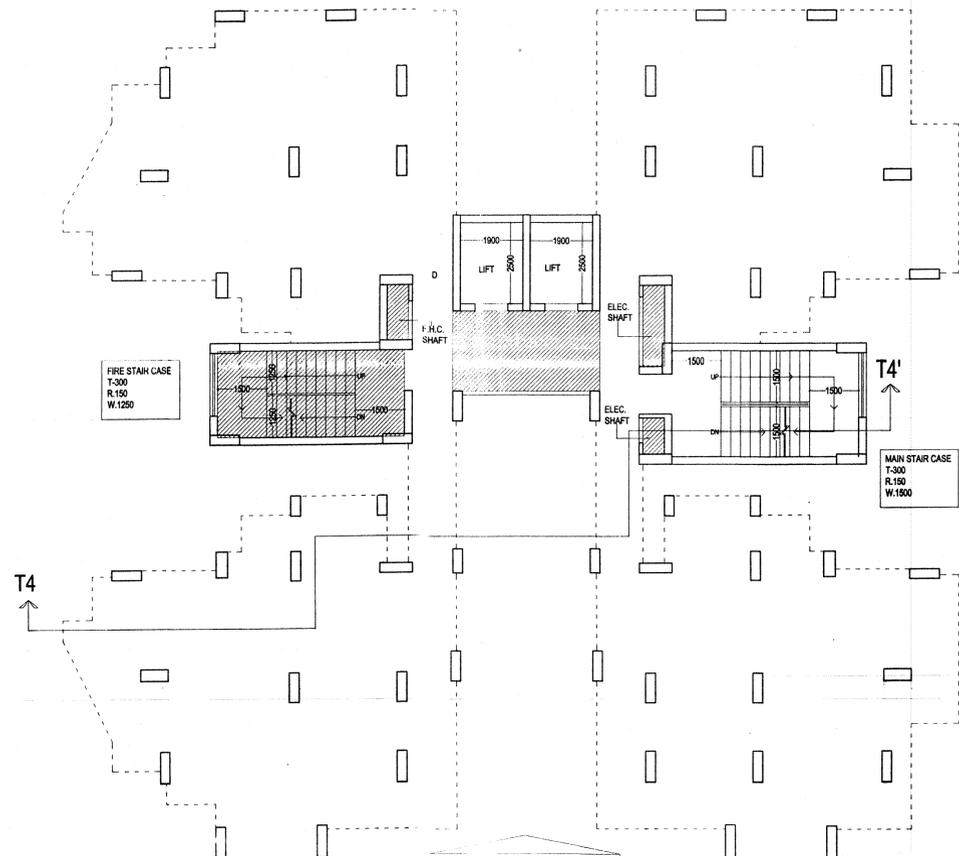


TOWER T4
STILT FLOOR PLAN

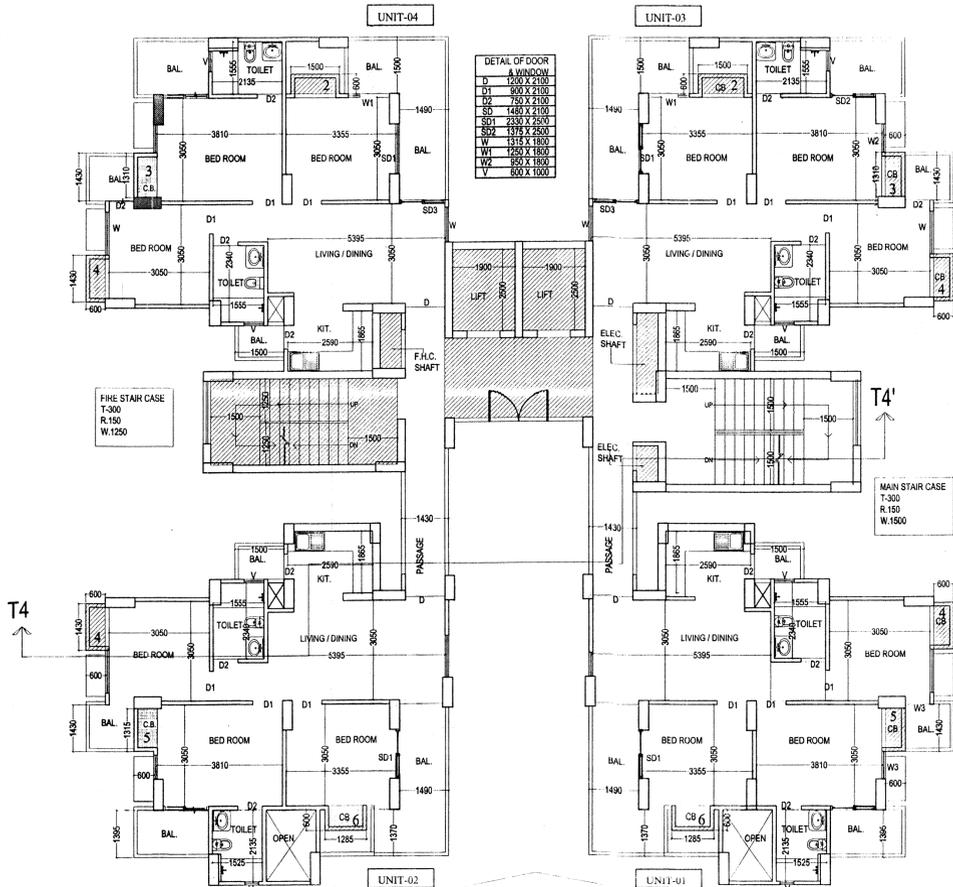


TOWER T4
1st. FLOOR PLAN

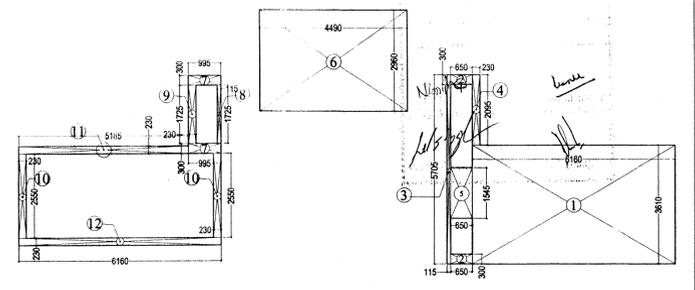

F.A.R. DETAIL OF STILT FLOOR				
1.	6.160 X	3.610	=	22.238 SQ.M
2.	0.650 X	0.300	X 2 =	0.390 SQ.M
3.	0.115 X	5.705	=	0.656 SQ.M
4.	0.230 X	2.095	=	0.482 SQ.M
5.	0.650 X	1.545	=	1.004 SQ.M
6.	4.490 X	2.960	=	13.290 SQ.M
7.	0.995 X	0.300	X 2 =	0.597 SQ.M
8.	0.115 X	1.725	=	0.198 SQ.M
9.	0.230 X	1.725	=	0.397 SQ.M
10.	0.230 X	2.550	X 2 =	1.173 SQ.M
11.	5.165 X	0.230	=	1.188 SQ.M
12.	6.160 X	0.230	=	1.417 SQ.M
			TOTAL =	43.030 SQ.M
			SAY AS =	43.030 SQ.M

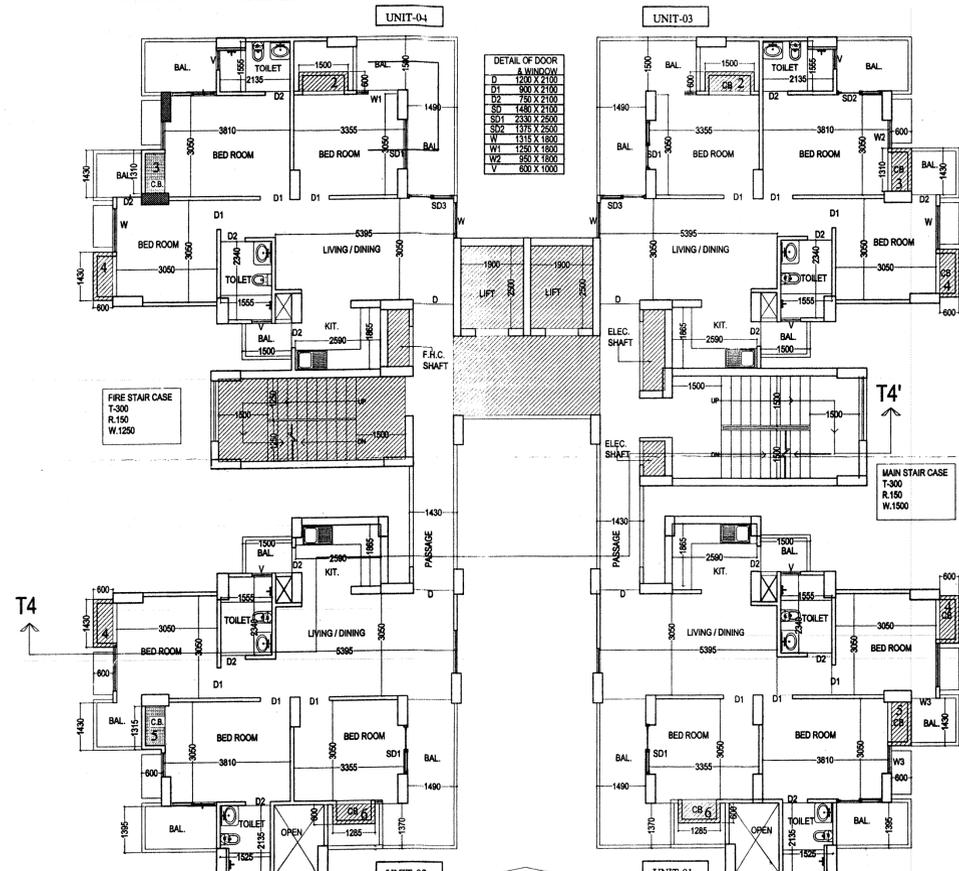

TOWER T4
2nd, 3rd, 18th to 22nd FLOOR PLAN

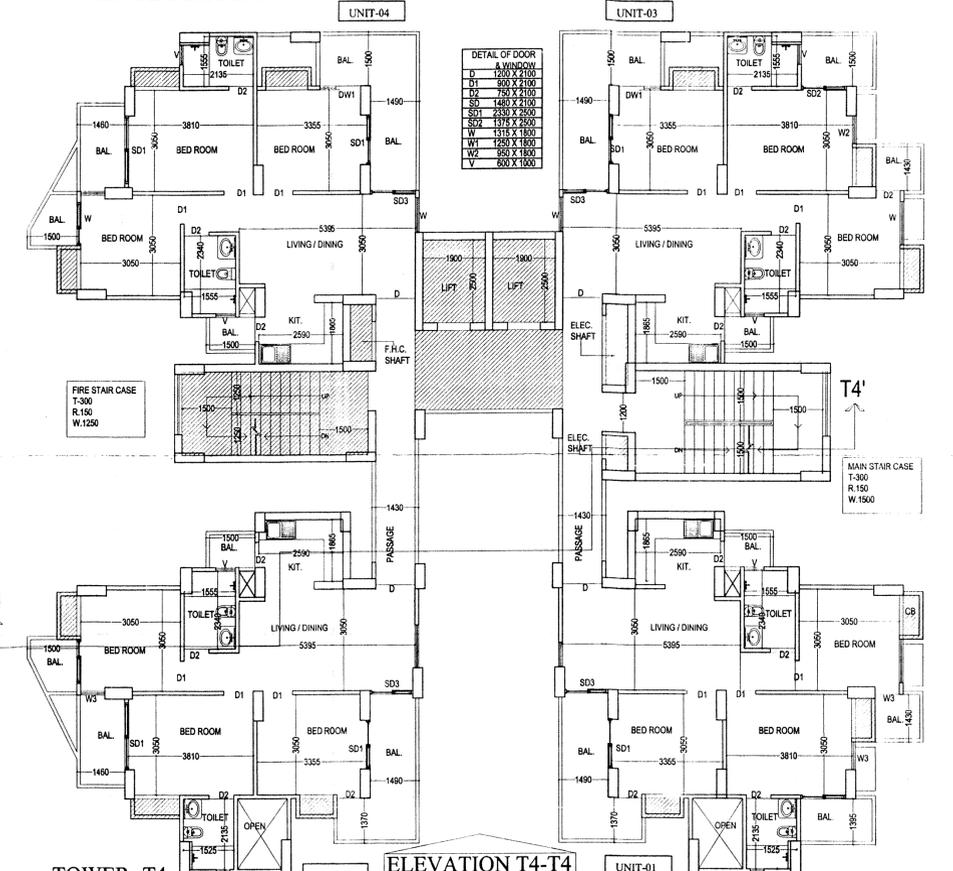

TOWER T4
4th TO 9th. & 13th. TO 17th. FLOOR PLAN

SUBMISSION DRAWING

PROJECT :
PROPOSED GROUP HOUSING
AT PLOT NO . DV-GH-09B,
SECTOR-TECHZONE IV, G. NOIDA

CLIENT :
KV DEVELOPERS PVT. LTD.

TITLE : TOWER- T4
STILT FLOOR PLAN
STILT FLOOR TO 9th.&13th. TO 22th. FLOOR

DATE : DRG.NO :
SD-23

SCALE : 1:100 NORTH:

OWNER'S SIGN ARCHITECT'S SIGN

For K.V. Developers Pvt. Ltd.
Ar. CHAITANYA VAIS
Regn. No. CA/2012/55185