




**STILT FLOOR PLAN**  
(SCALE 1:100)

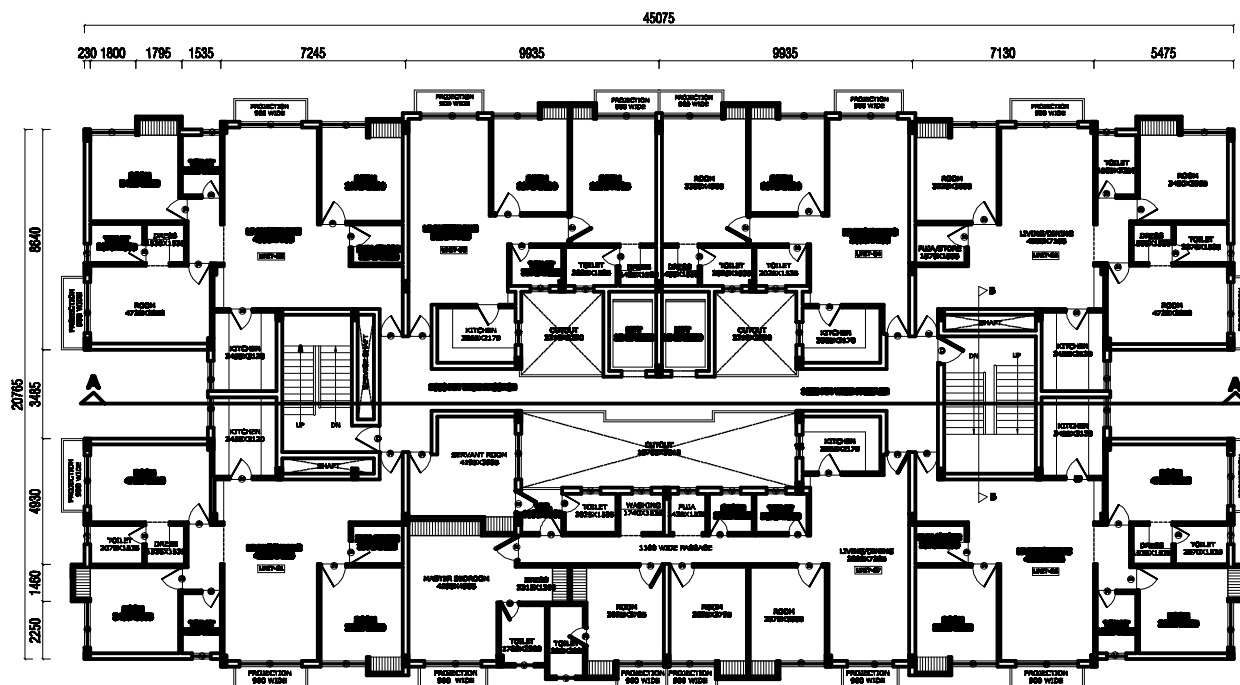

**TYPICAL FLOOR PLAN**  
(SCALE 1:100)

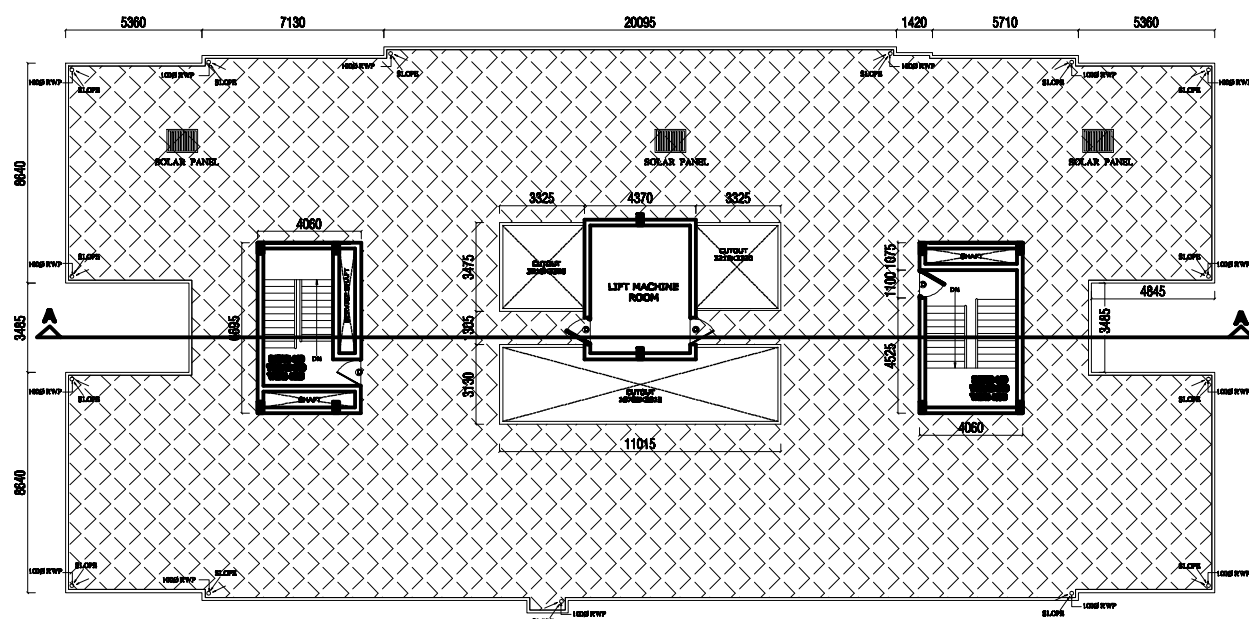

**TERRACE PLAN**  
(SCALE 1:100)

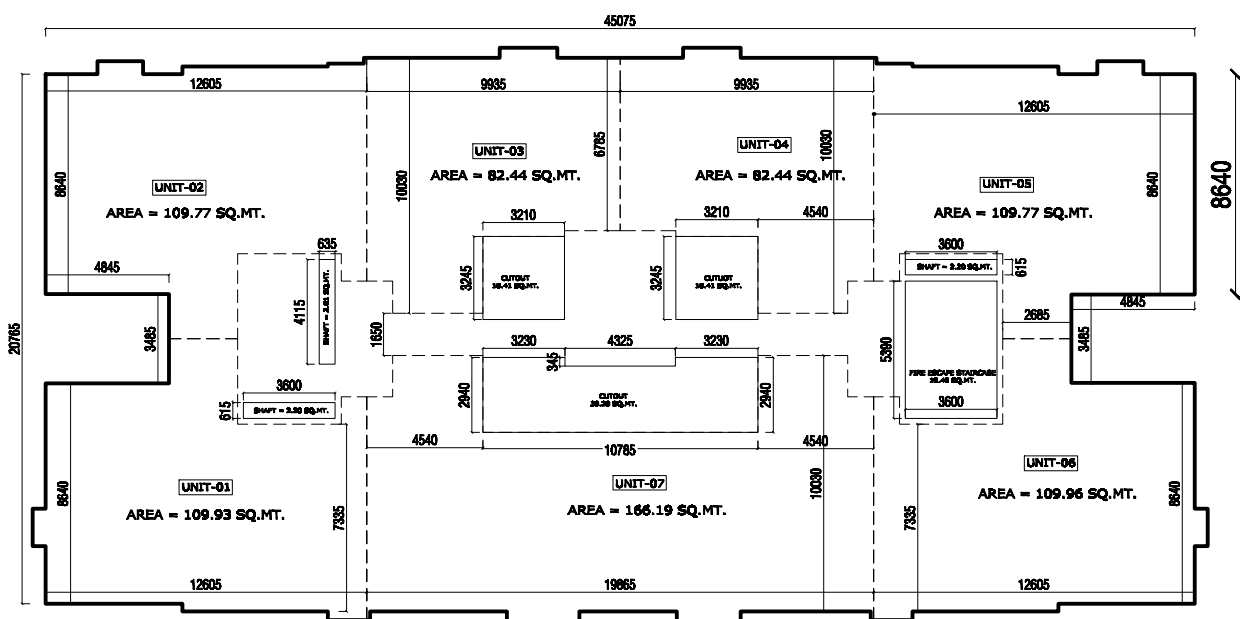

AREA- 938.81 SQ. MT.  
DEDUCTION  
= (2.20+2.61+10.41+10.41+30.20+2.20+19.40)=77.43 SQ. MT.  
**TOTAL COV. AREA OF TYPICAL FLOOR**  
947.34-77.43 =861.38 SQ. MT.

**PROJECT :**  
**PROPOSED GROUP HOUSING AT SAZRA NO. 460 (PART) BAGHAMAU, LUCKNOW.**

**SUBMISSION DRAWING**


**NOTE :**  
1. ALL DIMENSIONS ARE IN MM.  
2. THE SUBMISSION DRAWING IS IN ACCORDANCE WITH LUCKNOW MASTER PLAN 2021

**DRAWING TITLE:-**  
**FLOOR PLAN & AREA ANALYSIS**

**DOOR & WINDOW SCHEDULE**

S.NO.	TYPE	SIZE	SILL
1.	D	1050X2100	±00
2.	D1	1000X2100	±00
3.	D2	900X2100	±00
4.	D3	750X2100	±00
4.	W	2450X1200	900
5.	W1	1800X1200	900
6.	W2	1200X1050	1050
7.	V	750X450	1650

**SCALE : 1 : 100**  
**DATE : 18.12.2015**  
**DRG. NO. : 04/05**

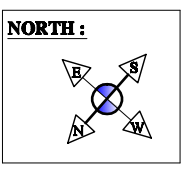

**REMARK :**

**OWNER'S SIGNATURE :**

**ARCHITECT'S SEAL & SIGNATURE :**

**PANKAJ AND ASSOCIATE**  
AR. PANKAJ GUPTA  
REG. NO. 0425-18287  
OPP. 4/187, VIKAS KHAND, GOMTI NAGAR, LUCKNOW. 0522-4043843