


11.213/997/21-11-17

COMPLETION AREA CHART FOR (TOWERS A,B,C,D & F) OF GS PROMOTERS PVT LTD.


PLOT - 1C, SECTOR 78 NOIDA, UTTAR PRADESH (INDIA)

PLOT AREA	20000 SQ. M.
PERMISSIBLE GROUND COVERAGE @ 40%	8000 SQ. M.
PERMISSIBLE GROUND COVERAGE IN COMPLETE PROJECT APPROVED	4805.629 SQ. M.
EXISTING GROUND COVERAGE OF COMPLETE PROJECT	4695.712 SQ. M.
EXISTING GROUND COVERAGE OF COMPLETED TOWERS A,B,C,D & F	3692.886 SQ. M.
FAR DETAILS	
PERMISSIBLE FAR 2.75	55000 SQ. M.
ADDITIONAL 5% FAR FOR GREEN BUILDING (GBC CERTIFICATION)	2750 SQ. M.
TOTAL PERMISSIBLE FAR	57750 SQ. M.
SANCTIONED FAR	63093.281 SQ. M.
FAR AREA IN COMPLETE PROJECT	51045.491 SQ. M.
PERMISSIBLE 10% SERVICES AREA (10% OF 57750)	5775 SQ. M.
SERVICE AREA OF COMPLETED TOWERS A,B,C,D & F	2366.964 SQ. M.
EXISTING SERVICES AREA TOTAL PROJECT	3330.979 SQ. M.
LOWER BASEMENT AREA	15098 SQ. M.
UPPER BASEMENT AREA	1468.9 SQ. M.
TOTAL BASEMENT AREA	29786.9 SQ. M.
PARKING DETAILS	
PERMISSIBLE CAR PARKING (TOTAL PROJECT) 4 FAR AREAS	789 CARS
ACHIEVED LOWER BASEMENT PARKING = TOTAL BASEMENT AREA (SERVICES AREAS + GREEN AREAS) = (15098/087*612/30)	456 CARS
ACHIEVED UPPER BASEMENT PARKING = TOTAL BASEMENT AREA (SERVICES AREAS + GREEN AREAS) = (1468.9/0-1628.899/30)	429 CARS
PARKING PROVIDED IN COMPLETE PROJECT	885 CARS
GREEN AREA DETAILS	
EXISTING GREEN AREA (20000-4695.941)	15304.06
REQUIRED GREEN AREA = 60% OF OPEN AREA=(20000-4695.941)*2	7652.03 SQ. M.
EXISTING GREEN AREA	8120 SQ. M.
TREE PLANTATION	15304.06 SQ. M.
EXISTING OPEN AREA = 20000 - 4695.941	15304.06 SQ. M.
NO. OF TREE REQUIRED = 15304.288/100	154
NO. OF TREES PROVIDED	164 NOS.
DENSITY / POPULATION	
PERMISSIBLE DENSITY 1660/5% PRH	3301.05 PPH
DWELLING UNITS IN COMPLETE PROJECT	692 UNITS
UNITS IN TOWER A,B,C,D & F	554 UNITS
DENSITY IN COMPLETE PROJECT	1424 PPH
POPULATION IN COMPLETE PROJECT (4.5X822 D U)	3114 PER.

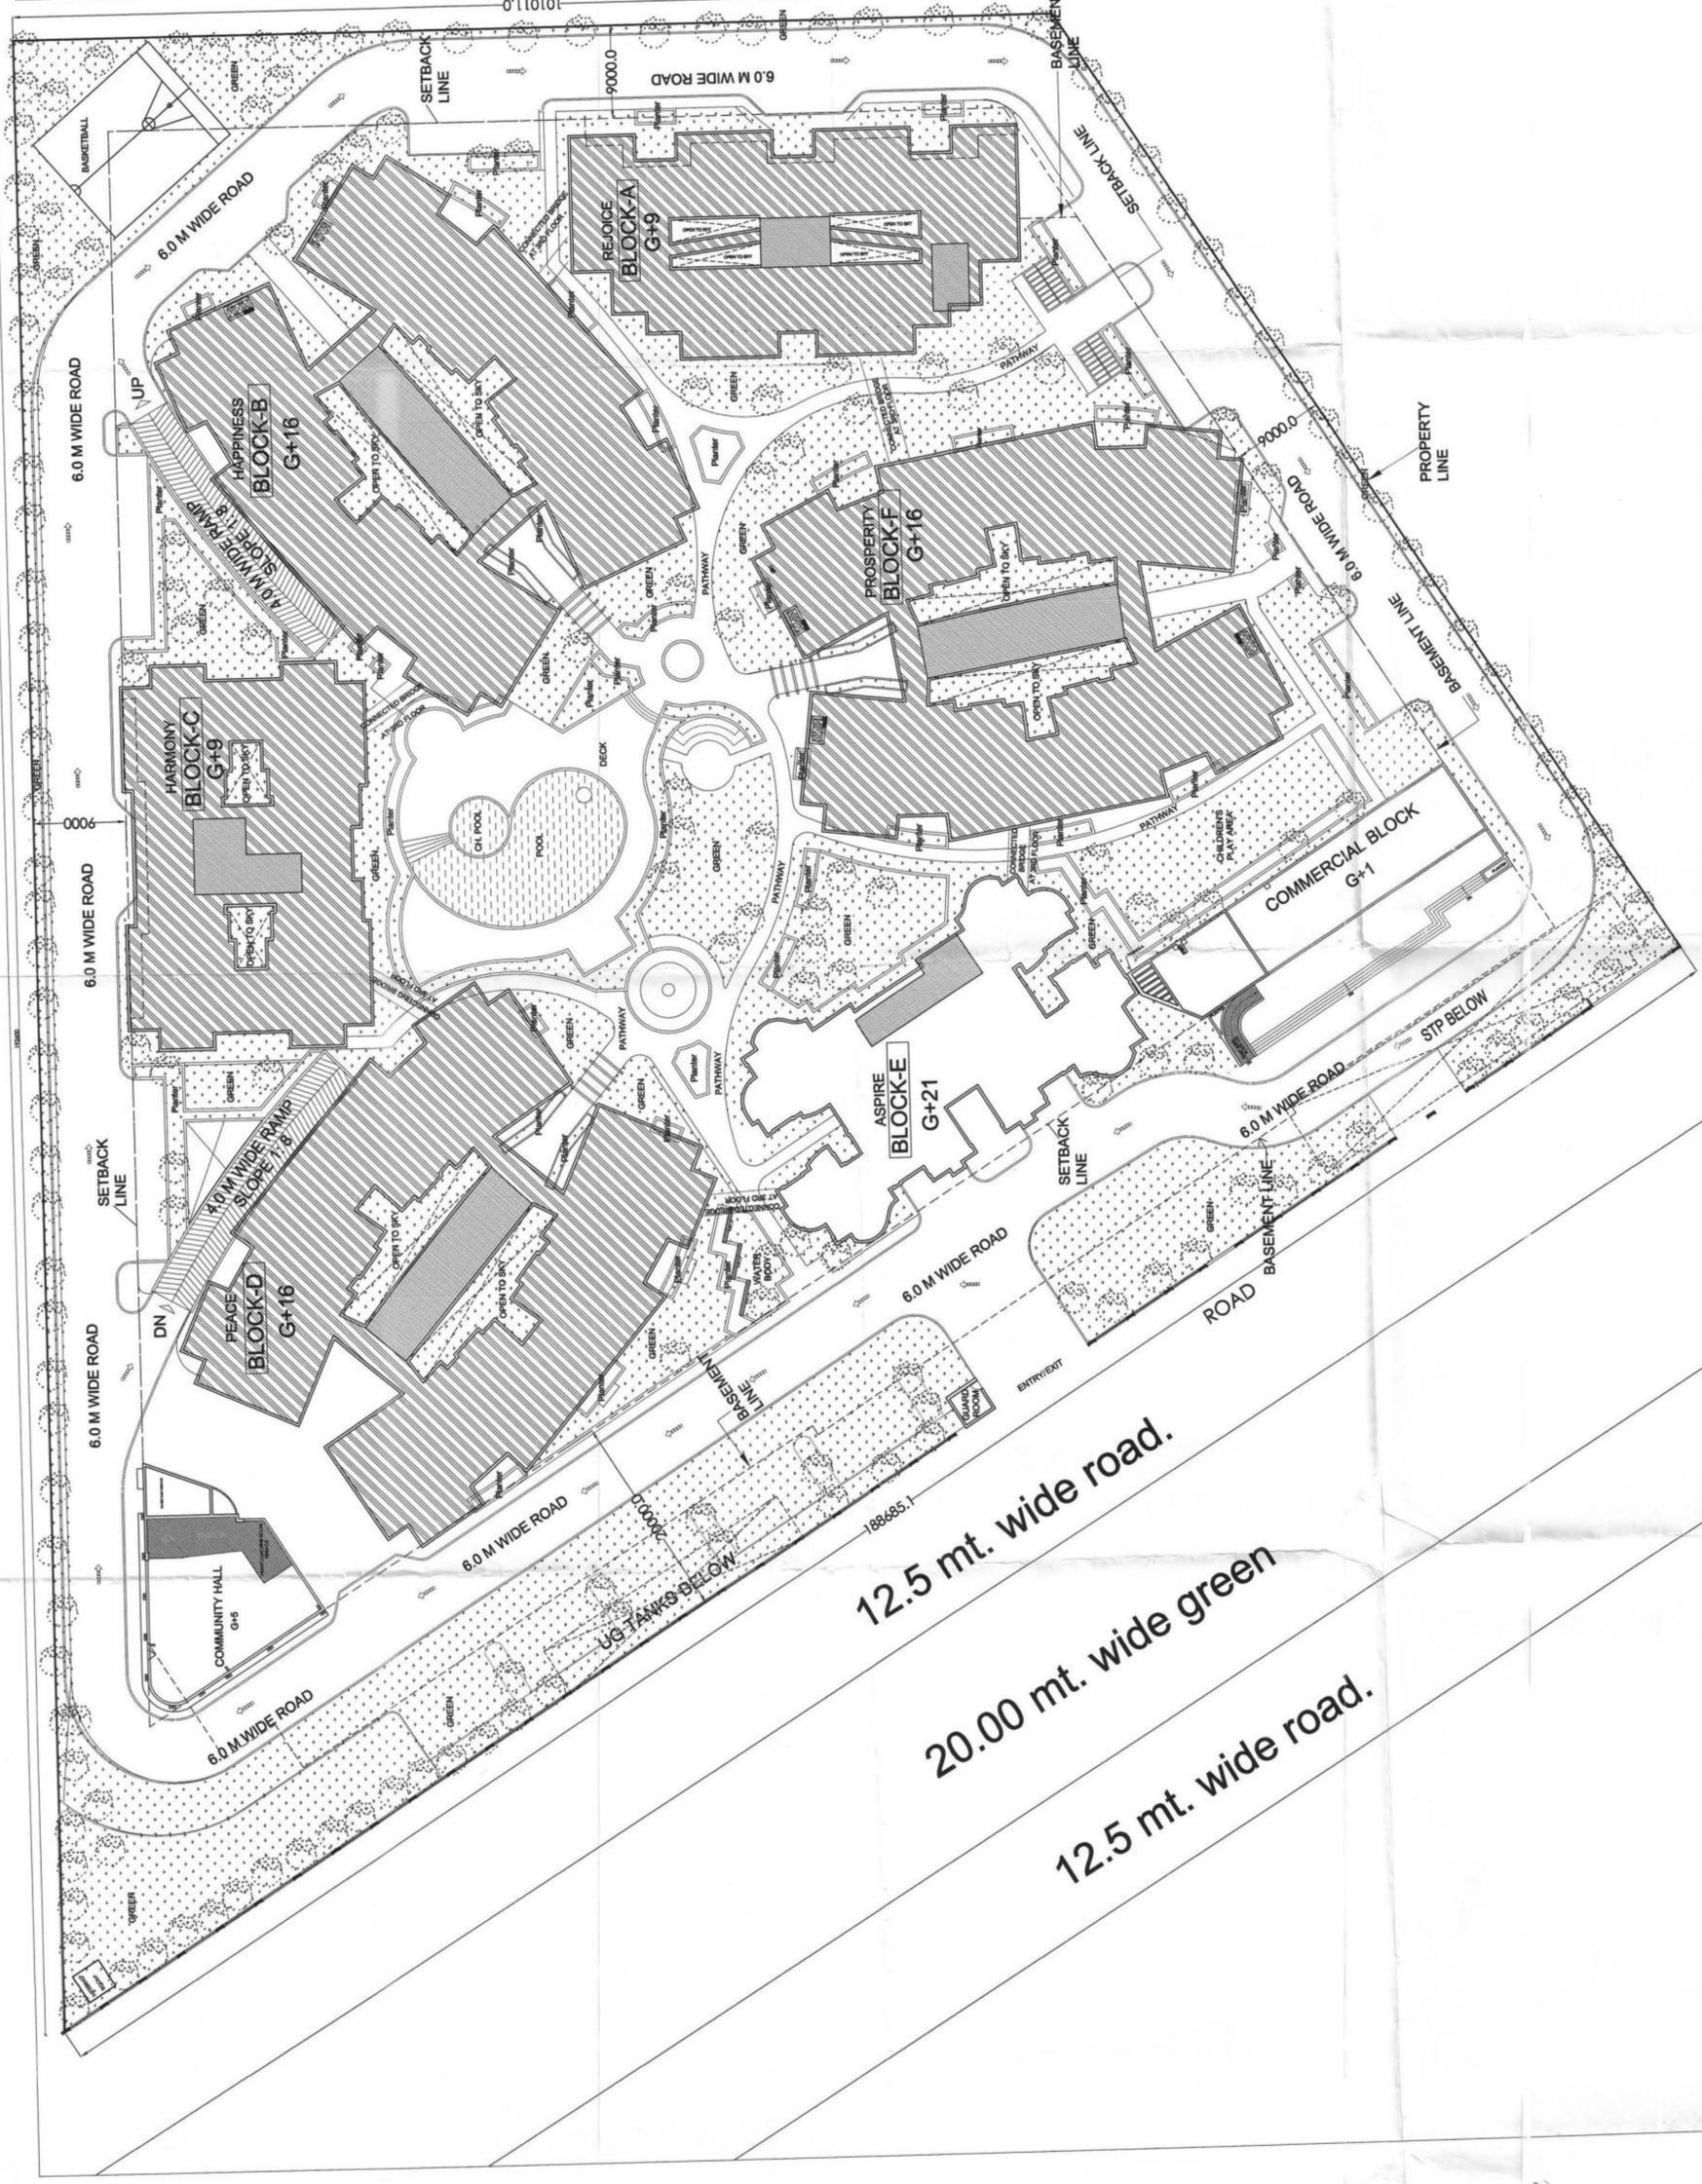

CLIENT		GS PROMOTERS PVT LTD	
PROJECT			
COMPLETION OF GROUP HOUSING			
SIKKA KARMIC GREENS			
AT PLOT NO 1C SEC 78 NOIDA			
DATE	CHECKED BY	PROJ. COORDINATOR	
AAAA	AAAA	AAAAA	
SCALE	DEALT BY	APPROVED BY	
AAAA	AAAAA	AAAAA	
SITE PLAN			
DESIGN ARCHITECTS:			
C. P. KUKREJA ASSOCIATES			
ASHIRWAD BUILDING			
D-1, GREEN PARK,			
NEW DELHI - 110016,			
PHONE:- 26863953 FAX:- 26865770,			
EMAIL:- cpka@cukreja.com			
CURT SIGN	ARCHITECTS SIGN		
Fair G.S. Promoters Pvt. Ltd.		Architect Signatory	
DRAWING NO.	REVISION		
SIKKA KARMIC-CMP-1			

III 213/997/21-11-17

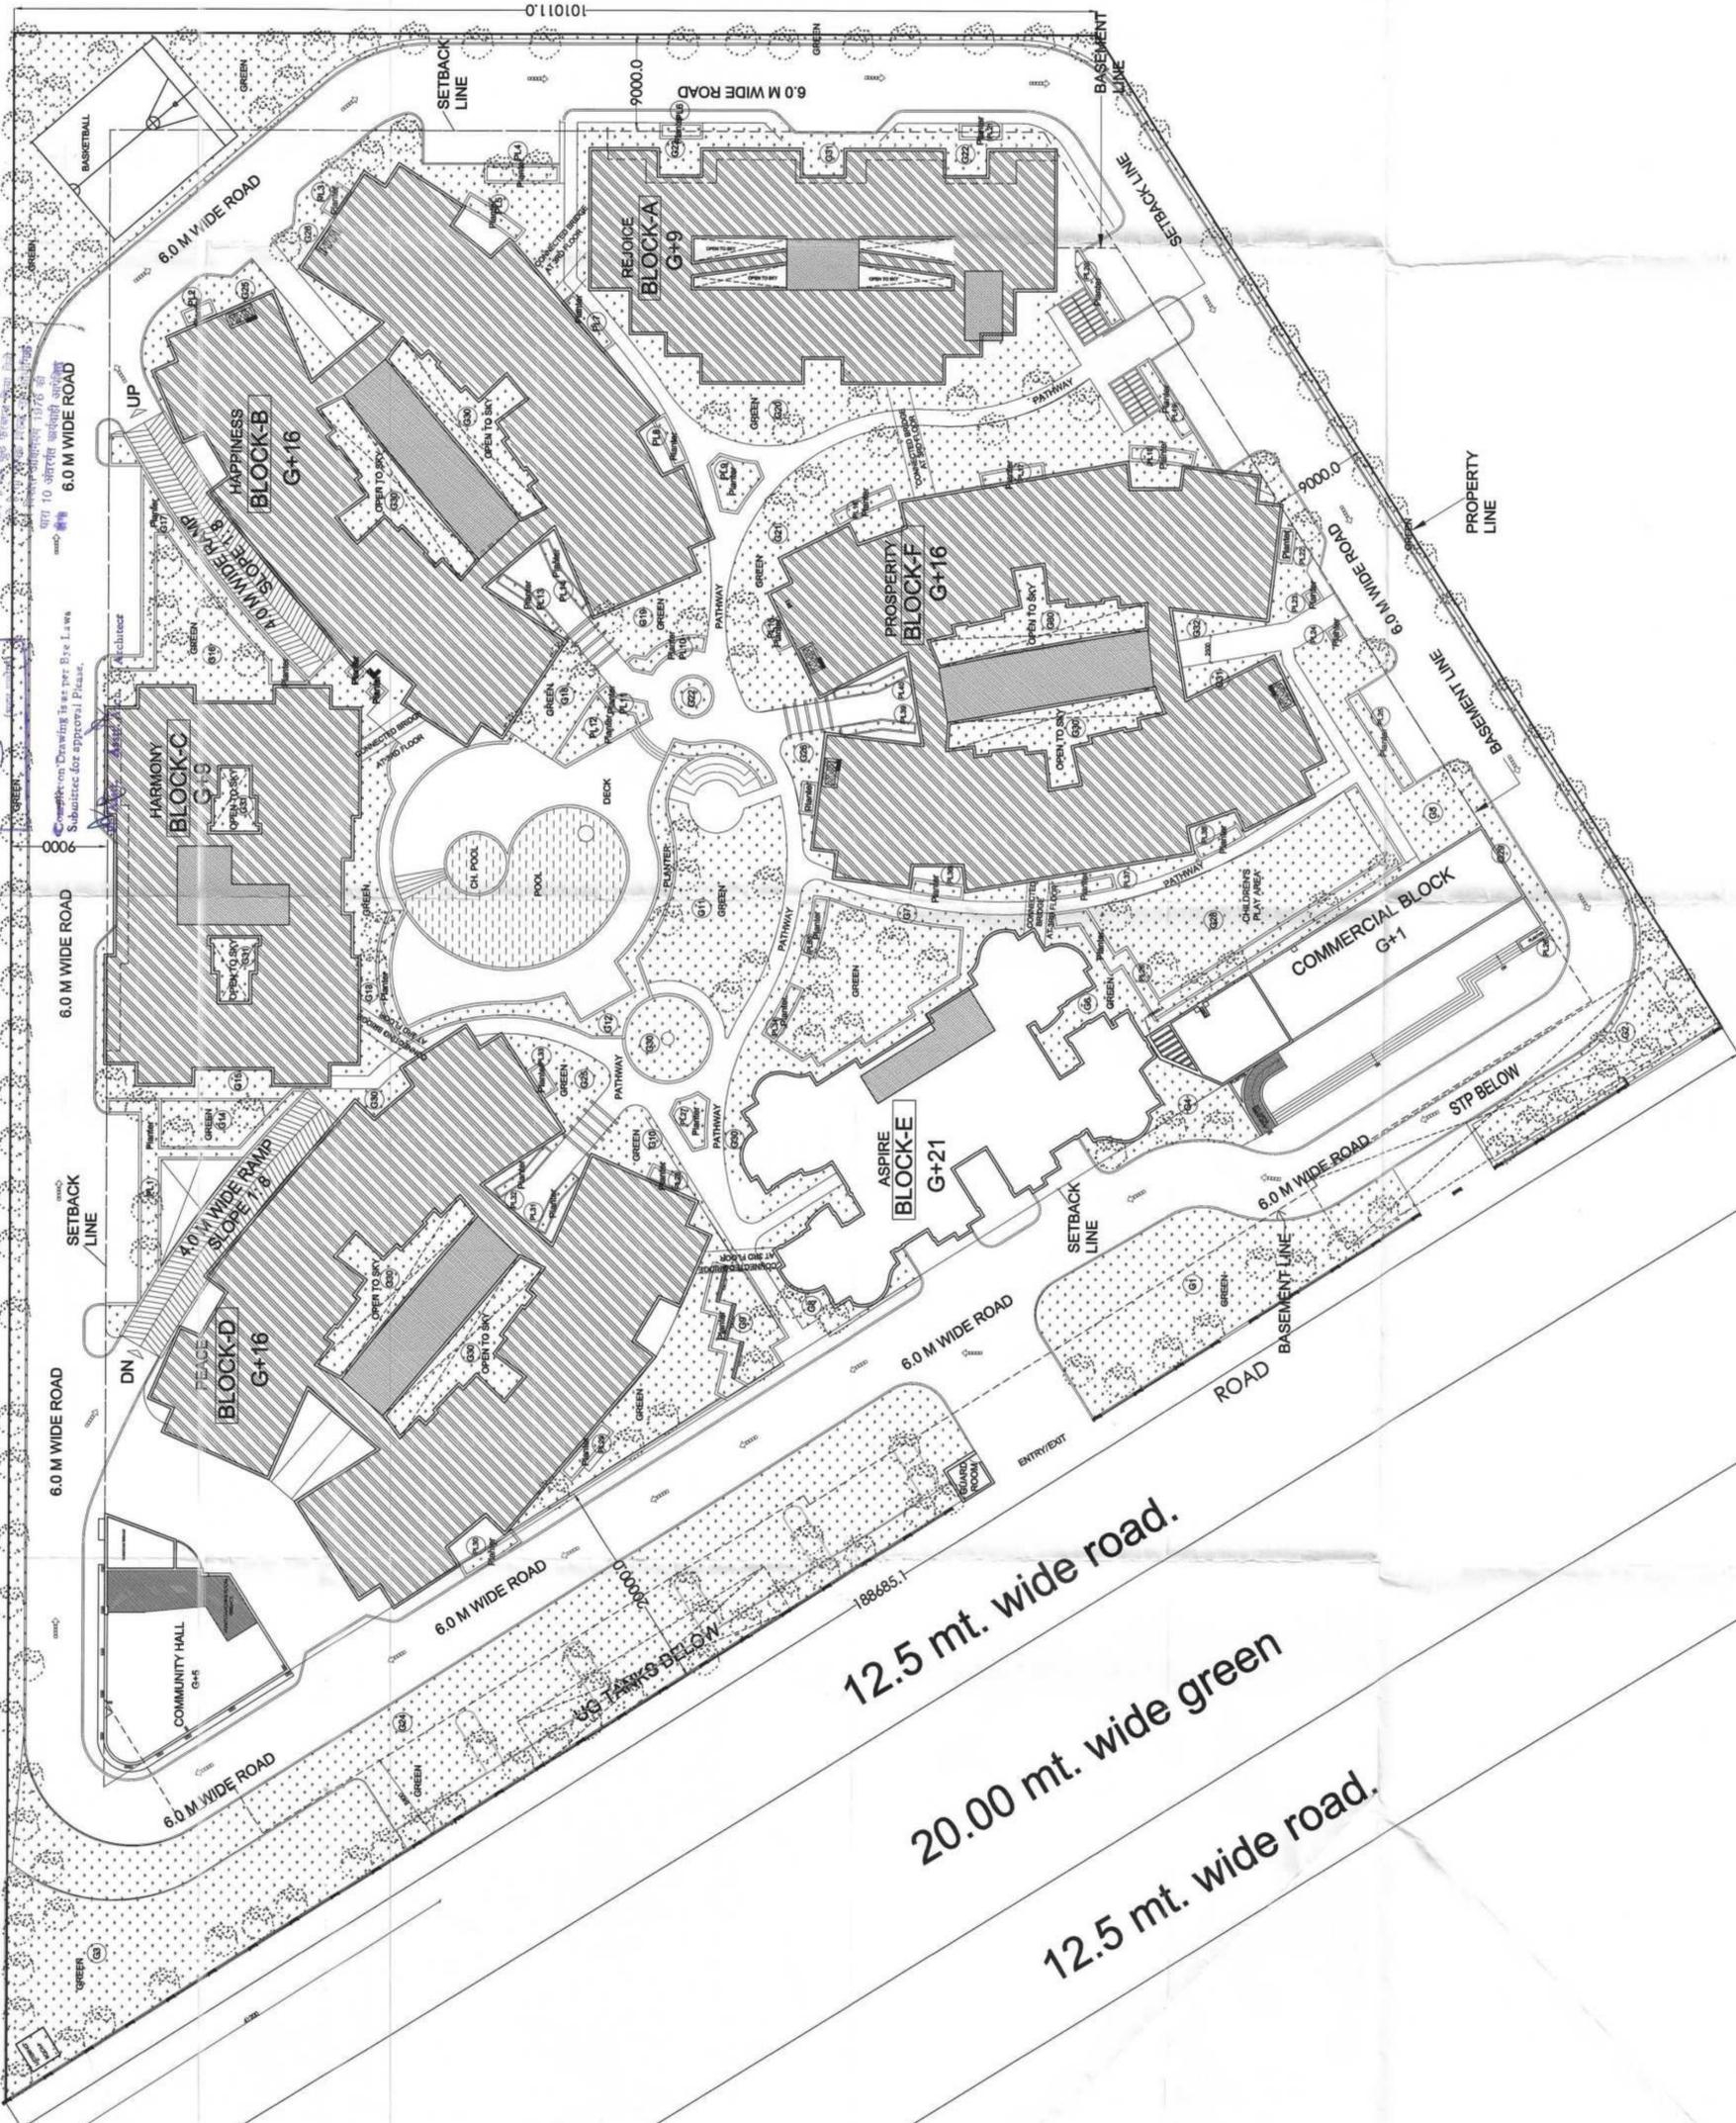

STATEMENT OF GREEN AREA		
NAME	NAVE	AREA
G1	336.34	42.95
G2	888.857	2.641
G3	413.7761	2.641
G4	68.886	8.305
G5	98.299	5.93
G6	72.019	3.681
G7	297.674	5.664
G8	48.759	4.617
G9	144.209	15.144
G10	37.857	7.823
G11	183.086	5.628
G12	76.119	20.2
G13	65.203	5.438
G14	38.946	5.348
G15	77.103	2.641
G16	140.586	5.93
G17	45.94	5.618
G18	47.755	5.93
G19	54.958	7.841
G20	191.88	7.435
G21	330.969	3.681
G22	9.842	2.8
G23	45.361	1.08
G24	993.35	1.08
G25	43.055	10.28
G26	50.759	2.08
G27	201.338	10.695
G28	503.386	2.641
G29	409.886	5.809
G30	1350.355	5.875
G31	486.66	4.62
G32	211.869	4.782
TOTAL(A)	7855.0161	1.882
PL24		5.296
PL35	5.54	
PL36	4.575	
PL37	5.889	
PL38	4.459	
PL39	5.31	
PL40	5.284	
TOTAL(B)	264.984	
TOTAL GREEN AREA - A+B		8120

CLIENT
G S PROMOTERS PVT LTD

PROJECT
COMPLETION OF GROUP HOUSING
SIKKA KARMIC GREENS
AT PLOT NO 1C SEC 78 NOIDA

DATE
AAMA
SCALE
AAMA

CHECKED BY
AAMA
DEALT BY
AAMA

PROJ.COORDINATOR
AAMA
APPROVED BY
AAMA

DRAWING TITLE
LANDSCAPE PLAN (GREEN AREA
CALCULATION)

DESIGN ARCHITECTS:
C. P. KUKREJA ASSOCIATES
ASHIRWAD BUILDING
D-1, GREEN PARK,
NEW DELHI - 110016,
PHONE:- 26863853 FAX:- 26865770,
EMAIL - cpka@cpkukreja.com

CLIENT SIGN
ARCHITECTS SIGN

For G.S. Promoters Pvt. Ltd.
Authorized Signatory

DRAWING NO.
SIKKA KARMIC-CMP-1A

REVISION

III 213/997/21/1-17

गणेश प्रोमोटर प्राइवेट लिमिटेड
 गणेश प्रोमोटर प्राइवेट लिमिटेड
 गणेश प्रोमोटर प्राइवेट लिमिटेड

COMPLETION AREA CHART FOR (TOWERS A,B,C,D & F) OF G S PROMOTERS PVT LTD.
 PLOT - 1 C, SECTOR 78 NOIDA, UTTAR PRADESH.

GROUND COVERAGE DETAILS
 PERMISSIBLE GROUND COVERAGE @ 40% 8000 SQ M
 GROUND COVERAGE IN COMPLETE PROJECT APPROVED 4805.625 SQ M
 EXISTING GROUND COVERAGE OF COMPLETE PROJECT 4695.732 SQ M
 GROUND COVERAGE OF COMPLETED 5 TOWERS A,B,C,D & F 3662.560 SQ M

FAR DETAILS
 PERMISSIBLE FAR 2.75 57385.857 SQ M
 ADDITIONAL 5% FAR FOR GREEN BUILDING (IGBC CERTIFICATION) 1427.50 SQ M
 TOTAL PERMISSIBLE FAR 58813.357 SQ M
 SANCTIONED FAR 57385.857 SQ M
 EXISTING FAR AREA IN COMPLETE PROJECT 63093.281 SQ M
 FAR OF COMPLETED 5 TOWERS A,B,C,D & F 57046.491 SQ M
 PERMISSIBLE 15% SERVICES AREA (15% OF 57750) 8662.5 SQ M
 SERVICE AREA OF COMPLETED 5 TOWERS A,B,C,D & F 2366.984 SQ M
 EXISTING SERVICES AREA TOTAL PROJECT 3330.979 SQ M
 LOWER BASEMENT AREA 15086 SQ M
 UPPER BASEMENT AREA 14498.9 SQ M
 TOTAL BASEMENT AREA 29584.9 SQ M

PARKING DETAILS
 PERMISSIBLE CAR PARKING (TOTAL PROJECT) = FAR AREA / 80 ECTS
 = 63093.281 / 80 = 788.666
 ACHIEVED LOWER BASEMENT PARKING = TOTAL BASEMENT AREA
 (SERVICES AREAS + CORE AREAS) = [15086 (787+612)/30]
 ACHIEVED UPPER BASEMENT PARKING = TOTAL BASEMENT AREA
 (SERVICES AREA + CORE AREA) (14498.90 - 1628.899) / 30
 PARKING PROVIDED IN COMPLETE PROJECT 885 CARS

FLOOR	BLOCK REJOICE (A)		BLOCK HAPPINESS (B)		BLOCK HARMONY (C)		BLOCK PEACE (D)		BLOCK PROSPERITY (F)		TOTAL TOWER A,B,C,D & F		BASEMENT		GUARD ROOM (SQ M)	
	TOTAL FAR (SQM)	SERVICE AREA (SQM)	TOTAL FAR (SQM)	SERVICE AREA (SQM)	TOTAL FAR (SQM)	SERVICE AREA (SQM)	TOTAL FAR (SQM)	SERVICE AREA (SQM)	TOTAL FAR (SQM)	SERVICE AREA (SQM)	TOTAL FAR (SQM)	SERVICE AREA (SQM)	LOWER BASEMENT (SQM)	UPPER BASEMENT (SQM)		LOWER BASEMENT (SQM)
Ground Floor/Stilt	594.130	22.470	803.960	27.550	14.287	803.960	27.550	803.960	27.550	82.529	119.407	3379.822	35.016	35.016	35.016	11.000
1st Floor	587.832	13.707	792.830	11.079	11.962	792.830	11.079	792.830	11.079	792.830	58.906	3533.036				
2nd Floor	616.730	13.707	807.730	11.079	11.962	807.730	11.079	807.730	11.079	807.730	58.906	3533.036				
3rd Floor	587.832	13.707	792.830	11.079	11.962	792.830	11.079	792.830	11.079	792.830	58.906	3533.036				
4th Floor	554.300	46.839	768.640	35.269	19.313	768.640	35.269	768.640	35.269	768.640	171.959	3419.983				
5th Floor	554.300	46.839	768.640	35.269	19.313	768.640	35.269	768.640	35.269	768.640	171.959	3419.983				
6th Floor	554.300	46.839	768.640	35.269	19.313	768.640	35.269	768.640	35.269	768.640	171.959	3419.983				
7th Floor	554.300	46.839	768.640	35.269	19.313	768.640	35.269	768.640	35.269	768.640	171.959	3419.983				
8th Floor	554.300	46.839	768.640	35.269	19.313	768.640	35.269	768.640	35.269	768.640	171.959	3419.983				
9th Floor	554.300	46.839	768.640	35.269	19.313	768.640	35.269	768.640	35.269	768.640	171.959	3419.983				
10th Floor			768.640	35.269		768.640	35.269	768.640	35.269	768.640	105.807	2305.920				
11th Floor			768.640	35.269		768.640	35.269	768.640	35.269	768.640	105.807	2305.920				
12th Floor			768.640	35.269		768.640	35.269	768.640	35.269	768.640	105.807	2305.920				
13th Floor			768.640	35.269		768.640	35.269	768.640	35.269	768.640	105.807	2305.920				
14th Floor			768.640	35.269		768.640	35.269	768.640	35.269	768.640	105.807	2305.920				
15th Floor			768.640	35.269		768.640	35.269	768.640	35.269	768.640	105.807	2305.920				
16th Floor			768.640	35.269		768.640	35.269	768.640	35.269	768.640	105.807	2305.920				
17th Floor			768.640	35.269		768.640	35.269	768.640	35.269	768.640	105.807	2305.920				
18th Floor																
19th Floor																
20th Floor																
21st Floor																
22nd Floor																
Mumty & Machine room		76.917		97.346	40.554		97.346		97.346		411.509					
Basement Area	5744.656	388.410	13213.850	592.440	201.254	13213.850	592.440	13213.850	592.440	51045.491	2366.984	15086.00	14498.900	35.016	35.016	11.000
No. of Units			98	136	48		136		136		554					

REJOICE	HAPPINESS		HARMONY		PEACE		PROSPERITY		TOTAL NO. OF UNITS
	TOWER - A	TOWER - B	TOWER - C	TOWER - D	TOWER - F	TOWER - F	TOWER - F		
FAR (SQM)	5744.656	803.960	5659.279	13213.850	13213.850	803.960	13213.850	886.489	554
Ground Coverage (SQM)	594.130	803.960	5659.279	803.960	803.960	803.960	803.960	886.489	
TOTAL FAR (TOWER A,B,C,D, & F)	(SQM)								
TOTAL GROUND COVERAGE (TOWER A,B,C,D & F)	(SQM)								
TOTAL SERVICE AREA (TOWER A,B,C,D & F)	(SQM)								
TOTAL BASEMENT AREA	(SQM)								
BASEMENT SERVICE AREA	(SQM)								

AREA CHART & UNITS DETAIL									
TOTAL FAR (TOWER A,B,C,D, & F)	(SQM)								
TOTAL GROUND COVERAGE (TOWER A,B,C,D & F)	(SQM)								
TOTAL SERVICE AREA (TOWER A,B,C,D & F)	(SQM)								
TOTAL BASEMENT AREA	(SQM)								
BASEMENT SERVICE AREA	(SQM)								

REJOICE	HAPPINESS		HARMONY		PEACE		PROSPERITY		TOTAL NO. OF UNITS
	TOWER - A	TOWER - B	TOWER - C	TOWER - D	TOWER - F	TOWER - F	TOWER - F		
FAR (SQM)	5744.656	803.960	5659.279	13213.850	13213.850	803.960	13213.850	886.489	554
Ground Coverage (SQM)	594.130	803.960	5659.279	803.960	803.960	803.960	803.960	886.489	
TOTAL FAR (TOWER A,B,C,D, & F)	(SQM)								
TOTAL GROUND COVERAGE (TOWER A,B,C,D & F)	(SQM)								
TOTAL SERVICE AREA (TOWER A,B,C,D & F)	(SQM)								
TOTAL BASEMENT AREA	(SQM)								
BASEMENT SERVICE AREA	(SQM)								

CLIENT		G S PROMOTERS PVT LTD	
PROJECT		COMPLETION OF GROUP HOUSING SIKKA KARMIC GREENS AT PLOT NO 1C SEC 78 NOIDA	
DATE	CHECKED BY	PROJ. COORDINATOR	
AAA	AAAA	AAAA	AAAA
SCALE	DEALT BY	APPROVED BY	
AAA	AAAA	AAAA	AAAA
DRAWING TITLE			
AREA CHART			
DESIGN ARCHITECTS:			
C. P. KUKREJA ASSOCIATES			
ASHIRWAD BUILDING D-1, GREEN PARK NEW DELHI - 110016 PHONE:- 28683853 FAX:- 28685770, EMAIL:- cpk@cpkukreja.com			
CLIENT SIGN	ARCHITECTS SIGN		
For G.S. Promoters Pvt. Ltd.		Authorized Signatory	
DRAWING NO.		SIKKA KARMIC-CMP-2	
REVISION			

4-11-12 / 486 / 372 III

CLIENT
G S PROMOTERS PVT LTD


PROJECT
COMPLETION OF GROUP HOUSING
SIRDA KARMIC GREENS
AT PLOT NO 10 SECTOR NOIDA

DATE
Checked By: _____
Approved By: _____

SCALE
1:1000

LOWER BASEMENT
ARCHITECTS:
O. P. KUMAR & ASSOCIATES
D-1, GREEN PARK,
NEW DELHI - 110016.
PHONE: 2608050 FAX: 2608070
EMAIL: opk@opkarchitects.com

REVISION
SIRDA KARMIC-CMP-3

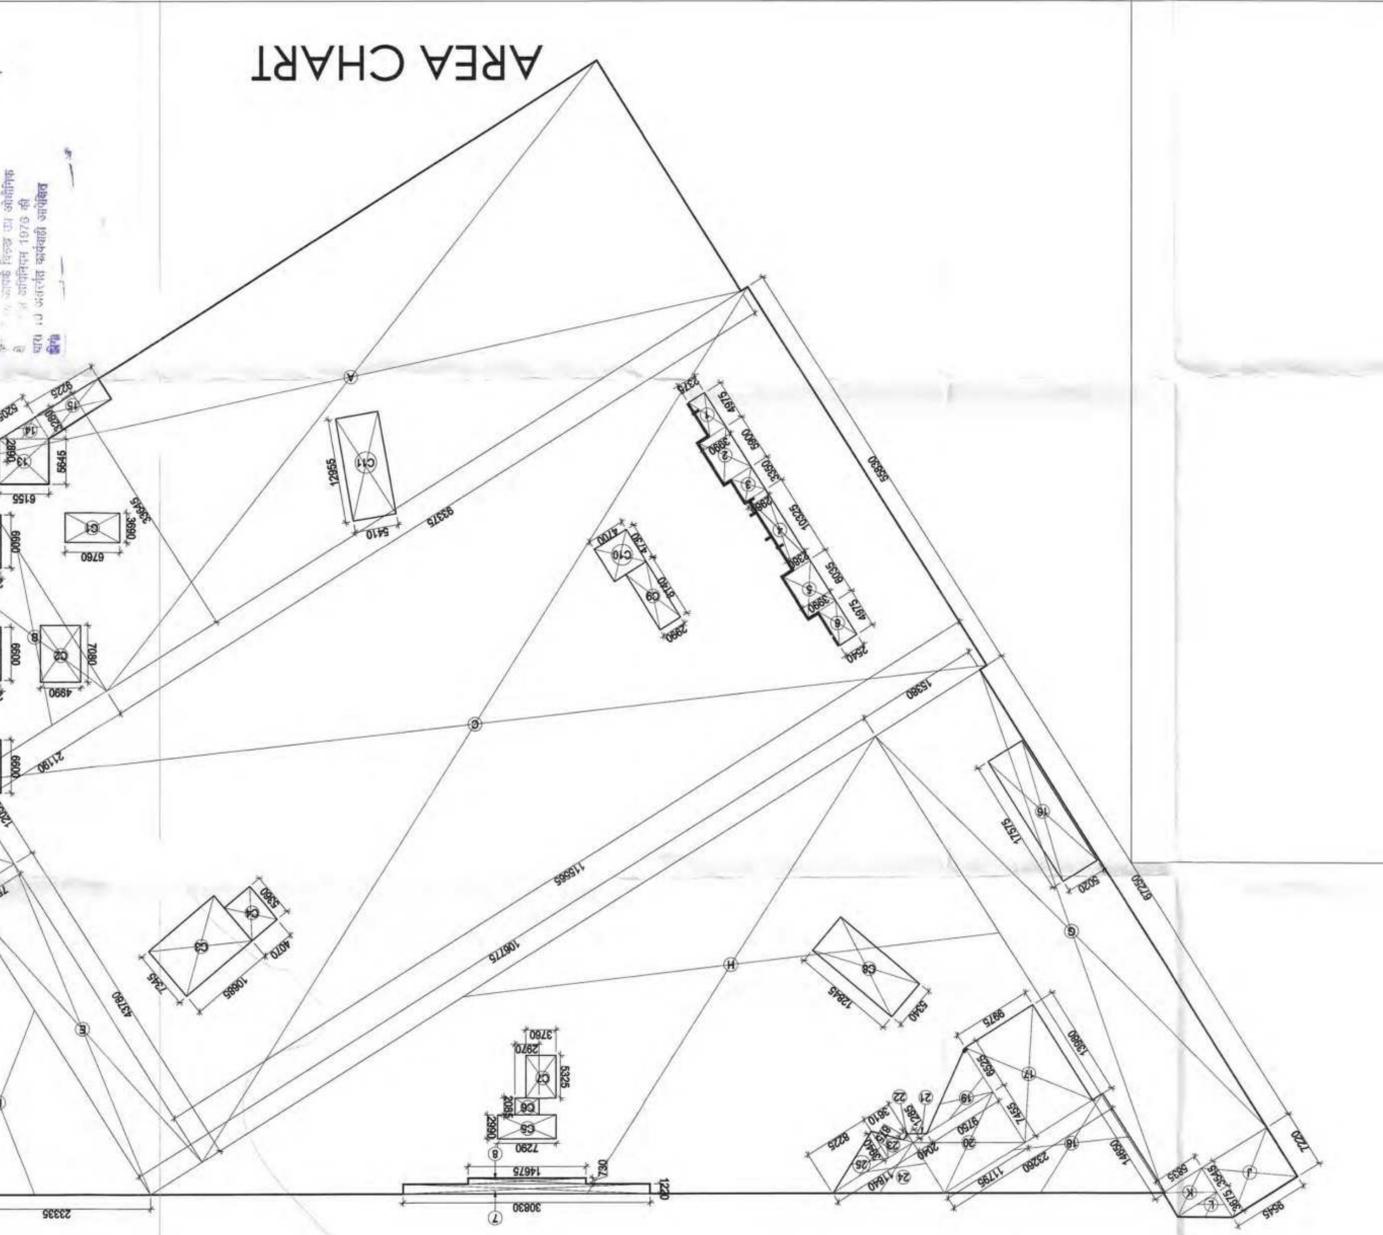


AREA STATEMENT FOR BASEMENTS

NO	AREA	UNIT	LENGTH	WIDTH	AREA
1	1	1	1	1	1
2	2	2	2	2	2
3	3	3	3	3	3
100	100	100	100	100	100




213/977/21-11-17
 20/11/17
 20/11/17


Completion Drawing to be per Bye Laws
 Submittee for approval of Plans.
 Architect: A.K. Arora, Architec
 4th Floor, 1000 High Parapet Wall, Sector 10, Gurgaon, Haryana
 1000 High Parapet Wall, Sector 10, Gurgaon, Haryana
 1000 High Parapet Wall, Sector 10, Gurgaon, Haryana

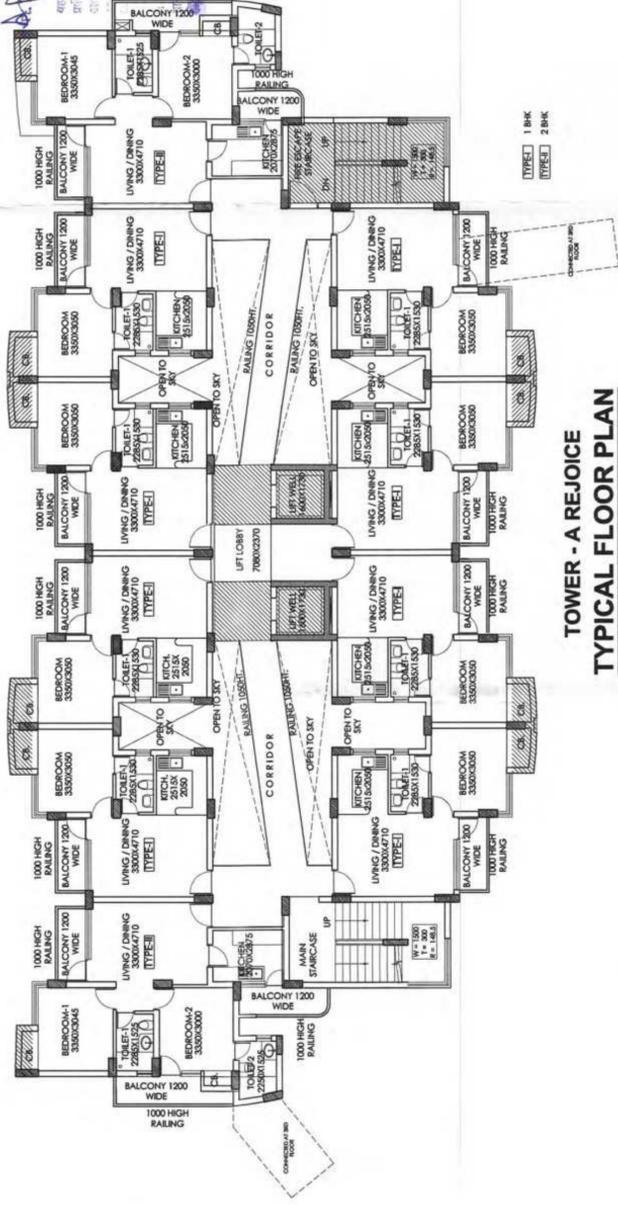


TOWER - A REJOICE
 TYPICAL FLOOR PLAN
 1ST TO 9TH FLOOR

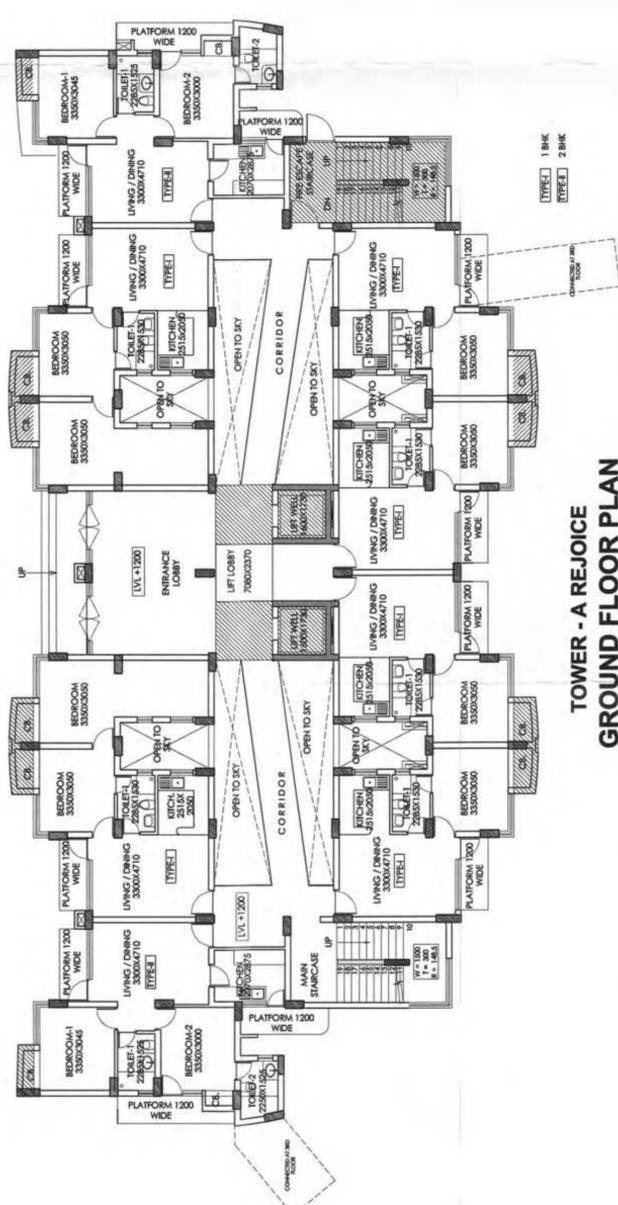

TOWER - A REJOICE
 GROUND FLOOR PLAN

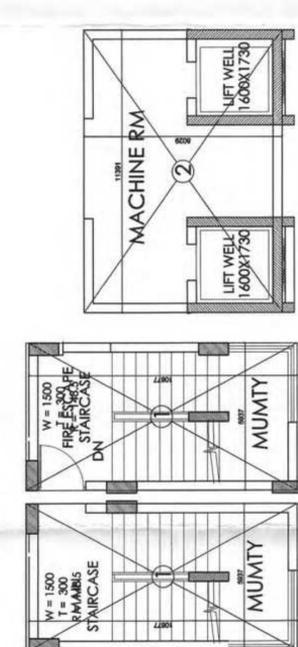

MUMTY & MACHINE RM PLAN

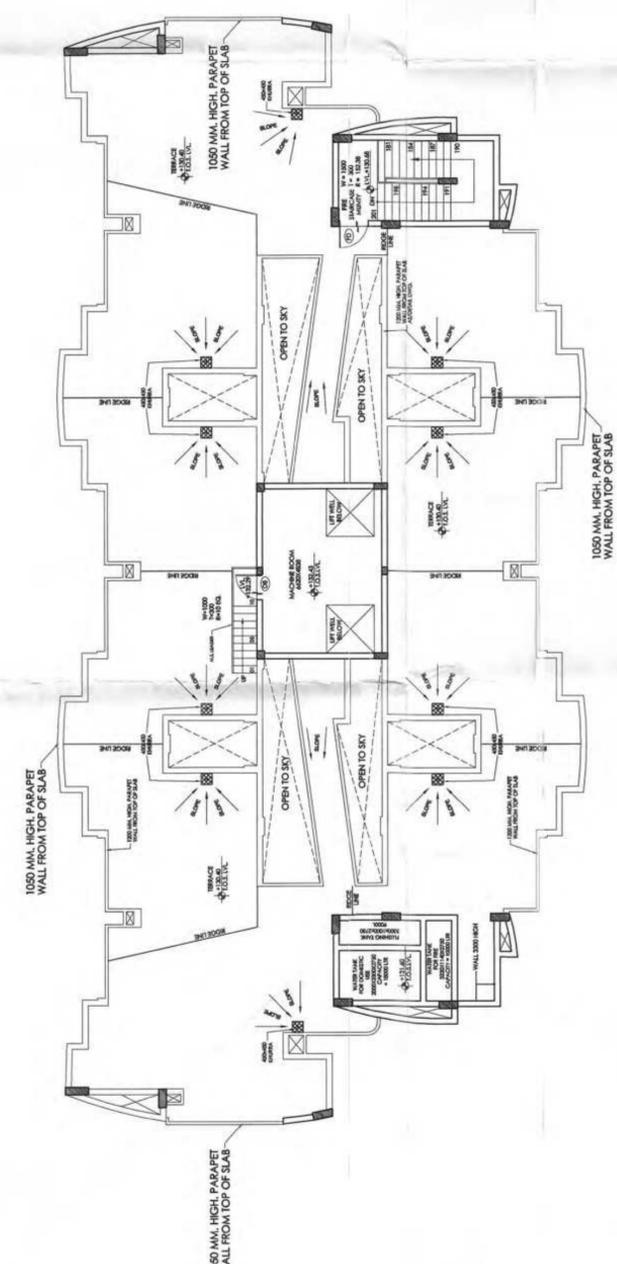


TERRACE FLOOR PLAN

CLIENT	G S PROMOTERS PVT LTD		
PROJECT	COMPLETION OF GROUP HOUSING SIKKA KARMIC GREENS AT PLOT NO 1C SEC 78 NOIDA		
DATE	CHECKED BY	PROJ.COORDINATOR	
AAAA	AAAAA	AAAAA	AAAAA
SCALE	DEALT BY	APPROVED BY	
AAAA	AAAAA	AAAAA	AAAAA
DRAWING TITLE			
PLANS TOWER REJOICE(A)			
DESIGN ARCHITECTS:-			
C. P. KUKREJA ASSOCIATES			
ASHIRWAD BUILDING			
D-1 GREEN PARK			
NEW DELHI - 110016			
PHONE:- 26863563 FAX:- 26865770,			
EMAIL:- cpka@cpkukreja.com			
CLIENT SIGN	ARCHITECTS SIGN		
For G.S. Promoters Pvt. Ltd			
Authorised Signatory			
DRAWING NO.	SIKKA KARMIC -CMP-5		
REVISION			



UT 213/997/21-11-17
 21/11/17
 21/11/17
 21/11/17

Completen Drawing is as per the Law
 Submitted for approval of P&A.


Arch. Asst. Arch. Architect
 10/11/17

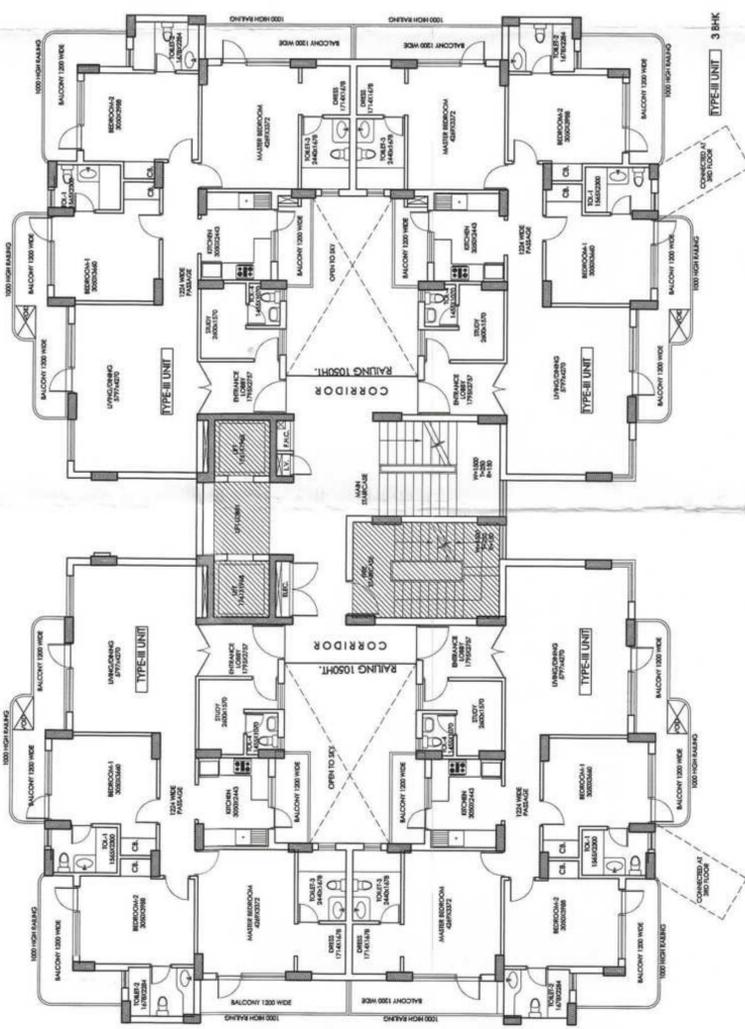

HARMONY TOWER 'C'
 TYPICAL FLOOR PLAN
 1ST TO 9TH FLOOR

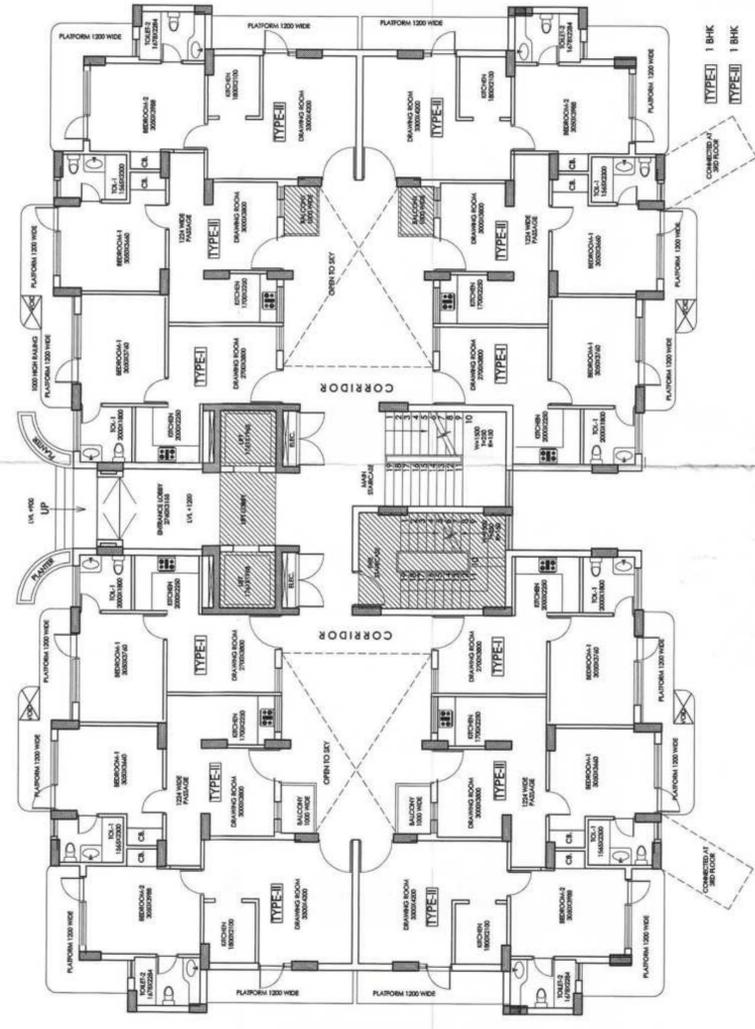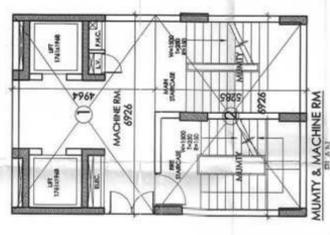

HARMONY TOWER 'C'
 GROUND FLOOR PLAN

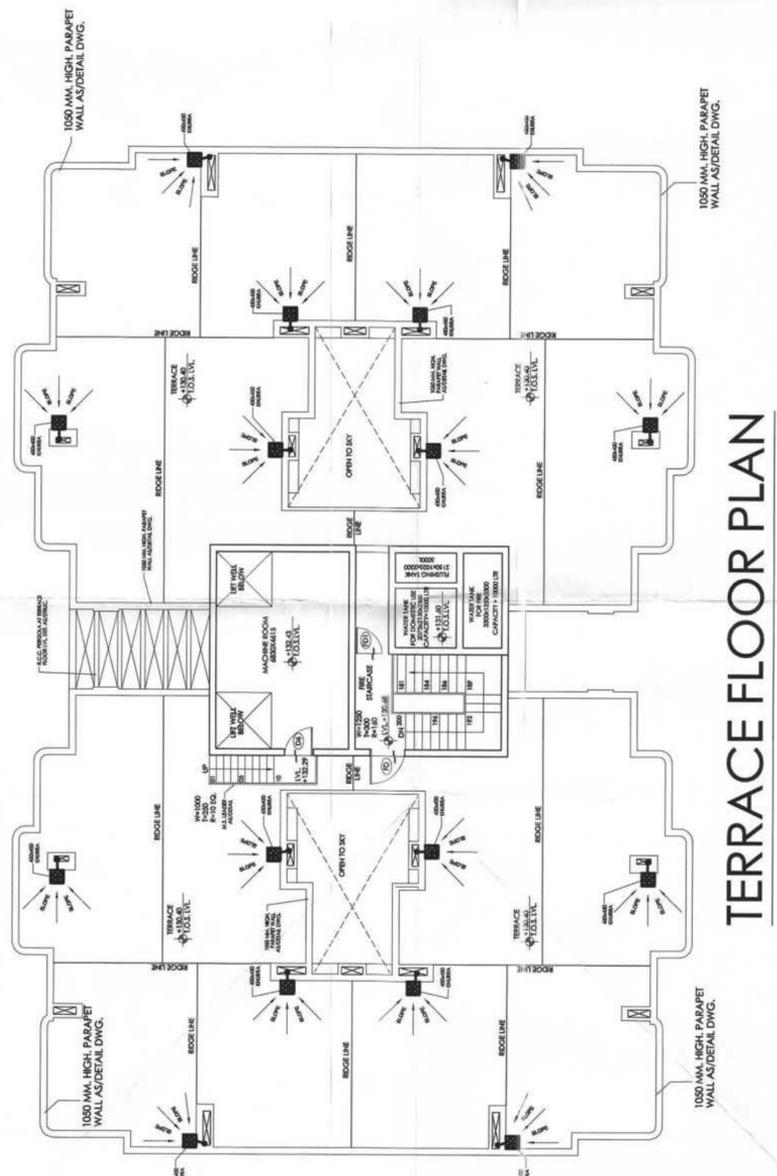

TERRACE FLOOR PLAN

CLIENT	G S PROMOTERS PVT LTD		
PROJECT	COMPLETION OF GROUP HOUSING SIKKA KARMIC GREENS AT PLOT NO 1C SEC 78 NOIDA		
DATE	CHECKED BY	PROJ.COORDINATOR	
AAAA	AAAA	AAAAA	AAAAA
SCALE	DEALT BY	APPROVED BY	
AAAA	AAAAA	AAAAA	AAAAA
DRAWING TITLE	PLANS TOWER HARMONY(C)		
DESIGN ARCHITECTS:	C. P. KUKREJA ASSOCIATES ASHIRWAD BUILDING D-1, GREEN PARK, NEW DELHI - 110016, PHONE:- 28683653 FAX:- 28685770, EMAIL:- cpka@cpkukreja.com		
CLIENT SIGN	ARCHITECTS SIGN		
For G.S. Promoters Pvt. Ltd.	Authorised Signatory		
DRAWING NO.	SIKKA KARMIC-CMP-7		REVISION


213/997/21-11-17

संपूर्ण प्रकल्प, नोंद
 संपूर्ण प्रकल्प, नोंद
 संपूर्ण प्रकल्प, नोंद

Completion Drawing for the Bse Laws
 Submitted for approval.

Architect

सर्व अधिकार या या...
 सर्व अधिकार या या...
 सर्व अधिकार या या...

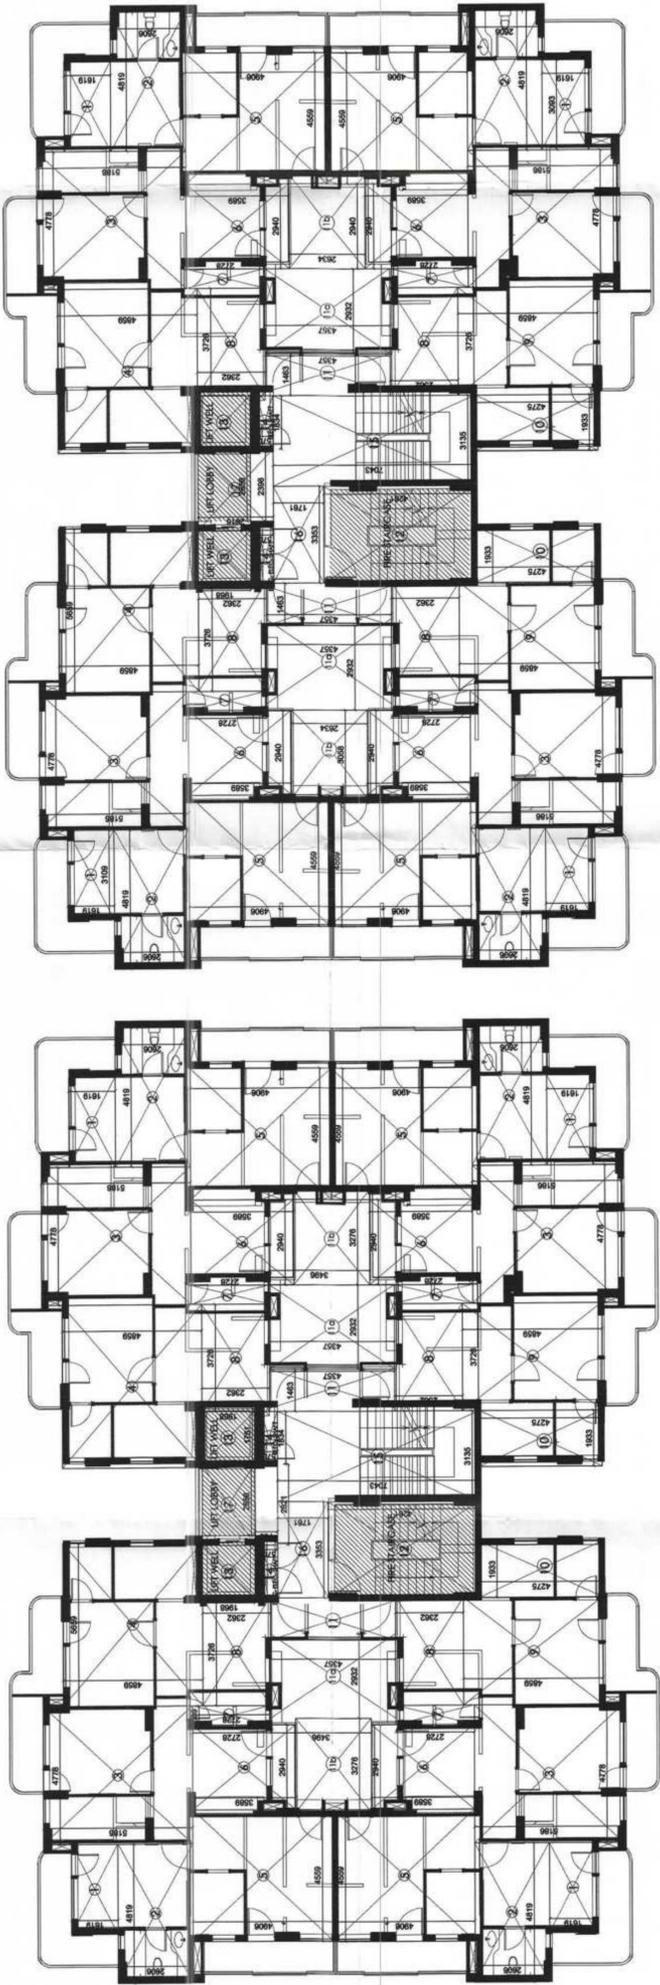


GROUND AREA DETAIL

TYPICAL AREA DETAIL

AREA DETAIL		GROUND COVERAGE AREA DETAIL		MUMTY & MACHINE AREA DETAIL			
1	GROUND COVERAGE	3,280	X	1,700	X	4	22,304 SQM
2	GROUND COVERAGE	5,070	X	2,744	X	4	55,648 SQM
3	GROUND COVERAGE	5,280	X	3,700	X	4	78,144 SQM
4	GROUND COVERAGE	5,950	X	5,110	X	4	89,163 SQM
5	GROUND COVERAGE	5,160	X	4,790	X	4	99,051 SQM
6	GROUND COVERAGE	3,090	X	3,770	X	4	46,597 SQM
7	GROUND COVERAGE	0,700	X	2,870	X	4	8,036 SQM
8	GROUND COVERAGE	3,922	X	2,480	X	4	38,906 SQM
9	GROUND COVERAGE	3,922	X	5,115	X	2	38,918 SQM
10	GROUND COVERAGE	2,030	X	4,500	X	2	18,270 SQM
11	GROUND COVERAGE	1,540	X	4,580	X	4	28,213 SQM
12	GROUND COVERAGE	1,930	X	1,930	X	2	7,450 SQM
13	GROUND COVERAGE	1,930	X	0,600	X	2	2,316 SQM
14	GROUND COVERAGE	3,300	X	7,410	X	1	24,453 SQM
15	GROUND COVERAGE	3,500	X	1,850	X	1	6,475 SQM
16	GROUND COVERAGE	2,960	X	1,930	X	1	5,713 SQM
17	GROUND COVERAGE	2,960	X	0,830	X	1	2,457 SQM
18	GROUND COVERAGE	2,760	X	0,615	X	1	1,697 SQM
TOTAL				TOTAL			573,812 SQM
NET GROUND COVERAGE							573,812 SQM
TOTAL SERVICE AREA							
TOTAL SERVICE AREA ON GROUND FLOOR							
SERVICE AREA ON 1ST TO 4TH FLOOR							
LIFT LOBBY							
LIFT SHAFT							
TOTAL SERVICE AREA ON 5TH TO 9TH FLOOR							
SERVICE AREA ON 5TH TO 9TH FLOOR							
LIFT LOBBY							
FIRE STAIRCASE							
SERVICE AREA ON 5TH TO 9TH FLOOR							
MUMTY AREA							
TOTAL SERVICE AREA							
NET GROUND COVERAGE							
FAR ON GROUND FLOOR							
FAR ON 1ST TO 4TH FLOOR							
ADDITIONAL FAR ON 3RD LOOR FOR CONNECTING BRIDGE							
FAR ON 5TH TO 9TH FLOOR							

MUMTY & MACHINE AREA DETAIL
 TOTAL AREA = 42,554 SQM

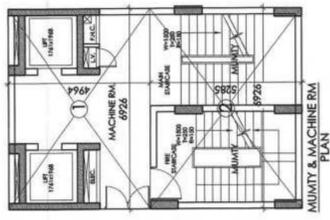

AREA CHART BLOCK - HARMONY								
S.no	Floor Details	FAR (Floorwise) (in sq.m)	Ground coverage (in sq.m)	Additional FAR (in sq.m)	Net FAR (in sq.m)	M/R Mumty (non f.a.r.) (in sq.m)	Total SERVICE area OF (in sq.m)	NO OF UNITS
Area detail								
1	GROUND FLOOR	573.812			573.812		14,287	12
2	1 ST. FLOOR	567.114	573.812		567.114		11,962	4
3	2 ND. FLOOR	567.114			567.114		11,962	4
4	3 RD. FLOOR	567.114		18.196	585.310		11,962	4
5	4 TH. FLOOR	567.114			567.114		11,962	4
6	5 TH. FLOOR	567.114			567.114		19,313	4
7	6 TH. FLOOR	567.114			567.114		19,313	4
8	7 TH. FLOOR	567.114			567.114		19,313	4
9	8 TH. FLOOR	567.114			567.114		19,313	4
10	9 TH. FLOOR	567.114			567.114		19,313	4
11	M/R Mumty					42,554	42,554	
TOTAL		5641.083	573.812	18.196	5659.279	42,554	201,254	48

CLIENT
 G S PROMOTERS PVT LTD

PROJECT
 COMPLETION OF GROUP HOUSING
 SIKKA KARMIC GREENS
 AT PLOT NO 1C SEC 78 NOIDA

DATE
 CHECKED BY
 DEALT BY
 APPROVED BY

PROJ. COORDINATOR
 AAAAA
 AAAAA
 AAAAA


DRAWING TITLE
 AREA CHART TOWER HARMONY(C)

DESIGN ARCHITECTS:
 C. P. KUKREJA ASSOCIATES
 ASHIRWAD BUILDING
 D-1, GREEN PARK,
 NEW DELHI - 110016,
 PHONE:- 26863953 FAX:- 26866770,
 EMAIL:- cpka@cukreja.com


ARCHITECTS SIGN
 For G.S. Promoters Pvt. Ltd.
 Authorized Signatory

REVISION
 SIKKA KARMIC -CMP-8


5

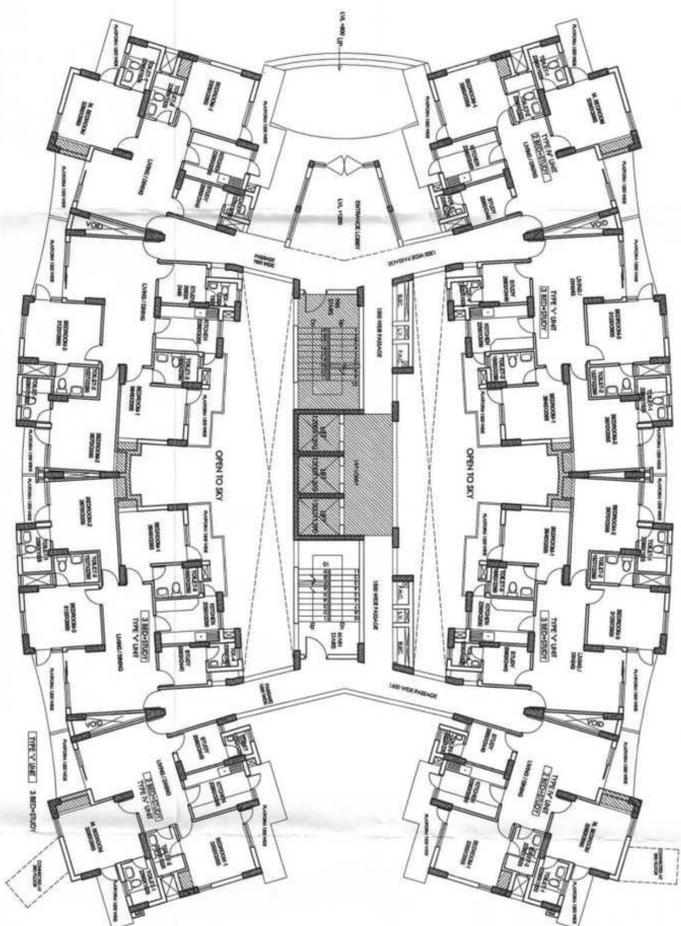

GROUND FLOOR PLANS
PLANS BLOCK PEACE

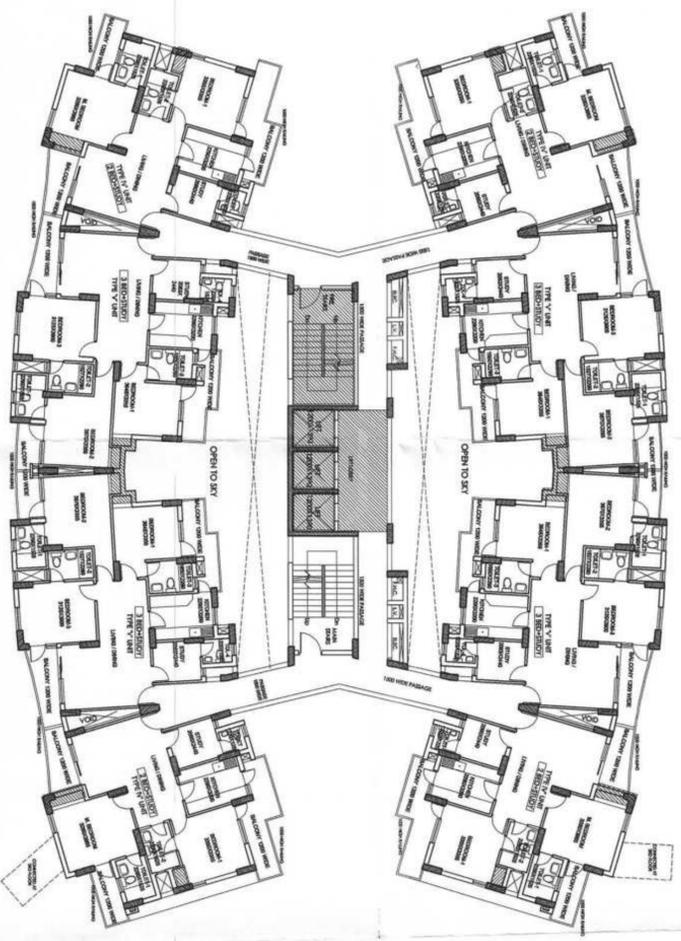

TYPICAL FLOOR PLANS
(FROM 1ST TO 16TH FLOOR)
PLANS BLOCK PEACE

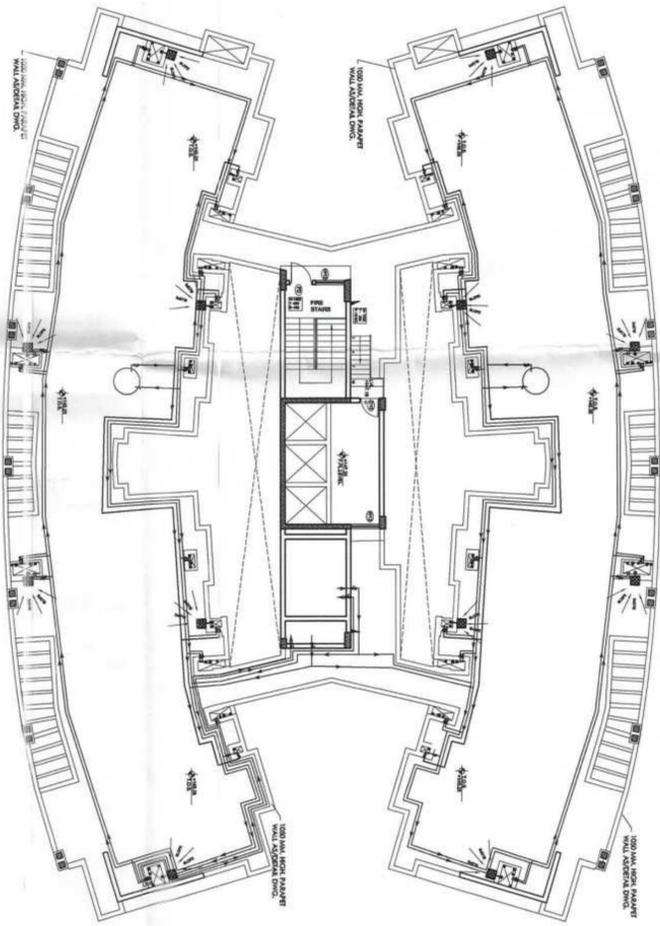


TERRACE FLOOR PLAN
PLANS BLOCK PEACE


III 213/999/21-11-12
 213/999/21-11-12
 213/999/21-11-12
 213/999/21-11-12
 213/999/21-11-12

Completion Date/Date as per B-1 :-
 Submitted for approval Please.
 P. P. Asst. Arch. Architect
 213/999/21-11-12


CLIENT	G S PROMOTERS PVT LTD		
PROJECT	COMPLETION OF GROUP HOUSING SINKA KAMIC GREENS AT PLOT NO 1C SEC 78 NODIA		
DATE	AAAA	CHECKED BY	AAAA
SCALE	AAAA	DESIGN BY	AAAA
DRAWING TITLE	PLANS BLOCK PEACE		
DESIGN ARCHITECTS	C. P. KUKREJA ASSOCIATES ASHERWAD BUILDING D-1, GREEN PARK PHONE: 2666883 FAX: 2666877 EMAIL: cpk@cpkajwa.com		
CLIENT SIGN	For G.S. Promoters Pvt. Ltd. Authorized Signatory		
ARCHITECTS SIGN	P. P. Asst. Arch. Architect		
DRAWING NO.	SINKA KAMIC - CMP-9		

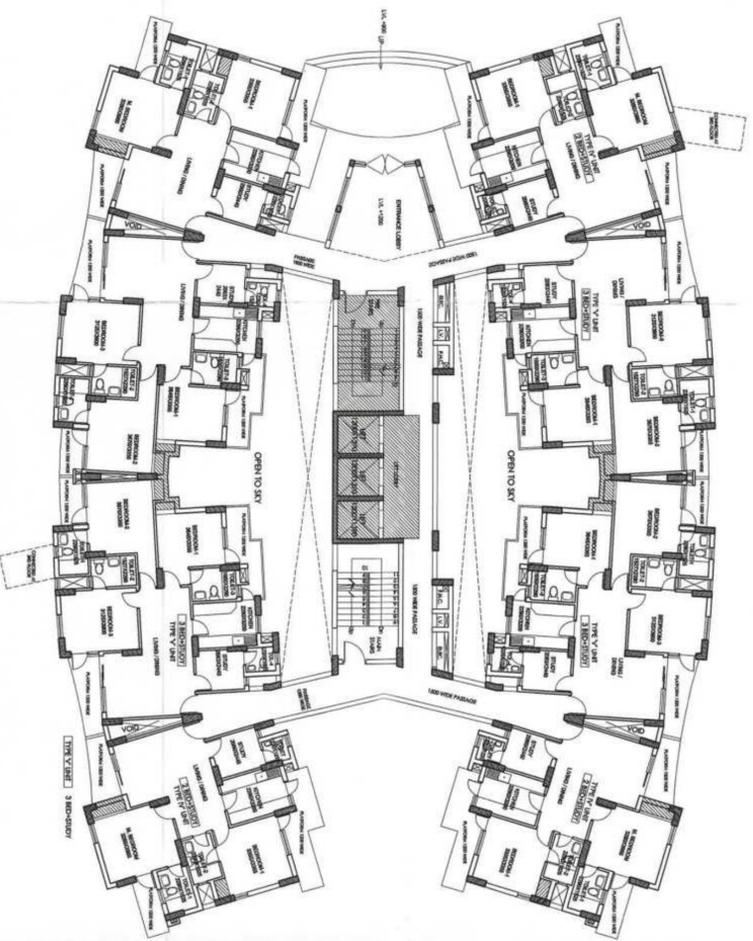

GROUND FLOOR PLANS
PLANS BLOCK HAPPINESS

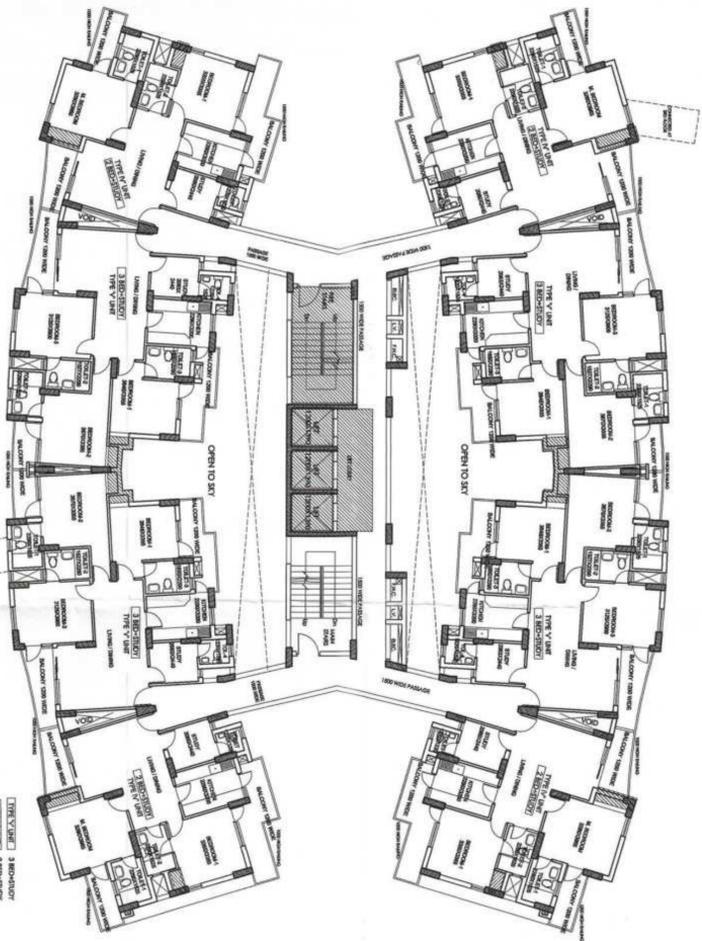

TYPICAL FLOOR PLANS
(FROM 1ST TO 16TH FLOOR)
PLANS BLOCK HAPPINESS

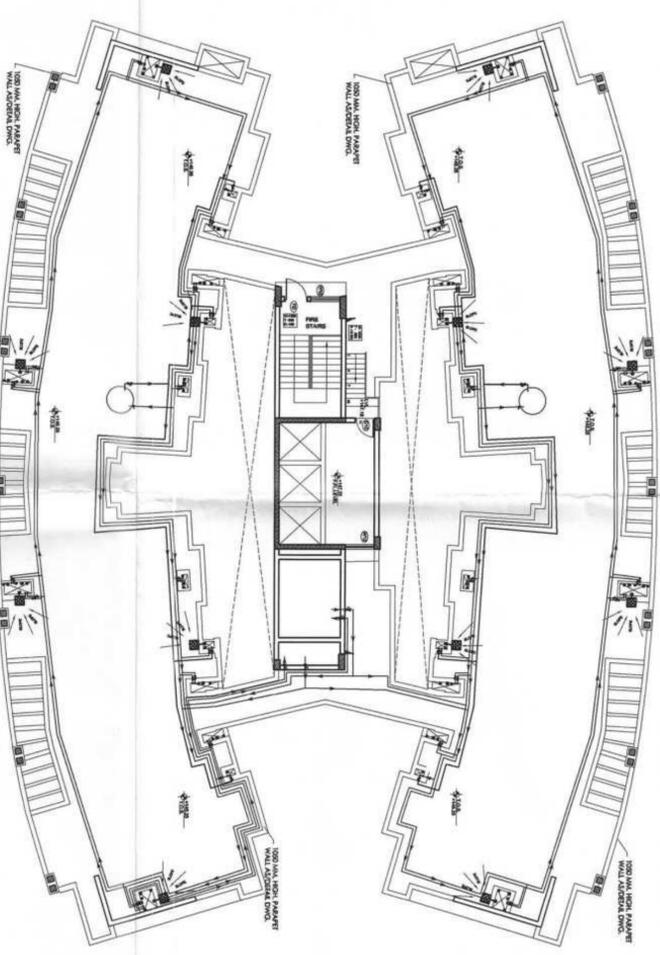

TERRACE FLOOR PLAN
PLANS BLOCK HAPPINESS

10


III 213/992/21-11-12

Completion Drawn in as per Bye Laws
Submitted for approval. Please.
Signature: *[Signature]*
Date: *[Date]*

Author: *[Signature]* Archt.
Architect

For 6.S. Promoters Pvt. Ltd.
Addressed Synchry
6.S. Promoters Pvt. Ltd.
Ashirwadi Building
D-1, Green Park
New Delhi
Phone: 2666885 Fax: 2666770
Email: golan@spdvlp.com

CLIENT	G S PROMOTERS PVT LTD		
PROJECT	COMPLETION OF GROUP HOUSING SIRKA KARAWIC GREENS AT PLOT NO 1C SEC 7B NOIDA		
DATE	CHECKED BY	PROJ.COORDINATOR	
SCALE	DEALT BY	APPROVED BY	
REMARKS	PLANS BLOCK HAPPINESS		
DESIGN ARCHITECTS:	C. P. KURREJA ASSOCIATES		
PROJECT ARCHITECTS:	ASHIRWADI BUILDING		
PROJECT ARCHITECTS:	D-1, GREEN PARK		
PROJECT ARCHITECTS:	NEW DELHI		
PROJECT ARCHITECTS:	PHONE: 2666885 FAX: 2666770		
PROJECT ARCHITECTS:	EMAIL: golan@spdvlp.com		
CLIENT SIGN	ARCHITECTS SIGN		
FOR 6.S. PROMOTERS PVT. LTD.	ADDRESSED SYNCHRY		
6.S. PROMOTERS PVT. LTD.	ADDRESSED SYNCHRY		
6.S. PROMOTERS PVT. LTD.	ADDRESSED SYNCHRY		
6.S. PROMOTERS PVT. LTD.	ADDRESSED SYNCHRY		

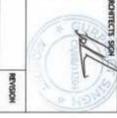


11 213/997/21-11-17

भवन प्रकल्प, नोएडा
 कॉम्प्लेक्स का भाग
 प्लान नं. 213/997/21-11-17


Completion Drawing is as per Bye Law
 Submitted for approval Phase.

Pt. A.C.E. Asstt. Archt. Architects


यह अभियोग पत्र निम्नलिखित शर्तों पर प्रस्तुत किया गया है कि निर्माण के अन्तर्गत यह प्लान का पालन किया जायेगा और इस प्लान के निर्माण की प्रतीति के साथ मूल्यांकन किया जायेगा और यदि आवश्यक हो तो आवश्यक विवरण प्रदान किया जायेगा अधिनियम 1970 के धारा 10 अंतर्गत कार्यवाही अधिनियम के अन्तर्गत

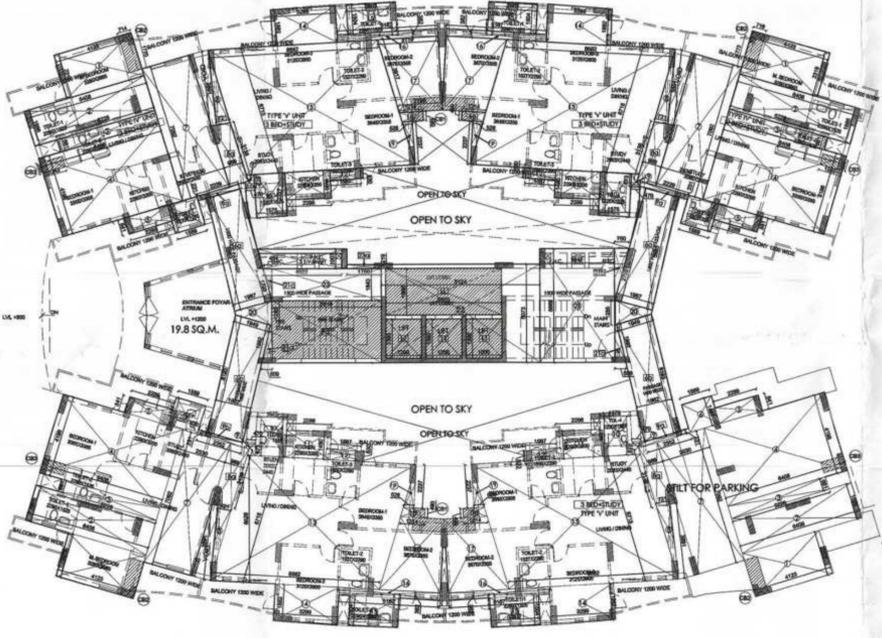

GROUND FLOOR PLANS

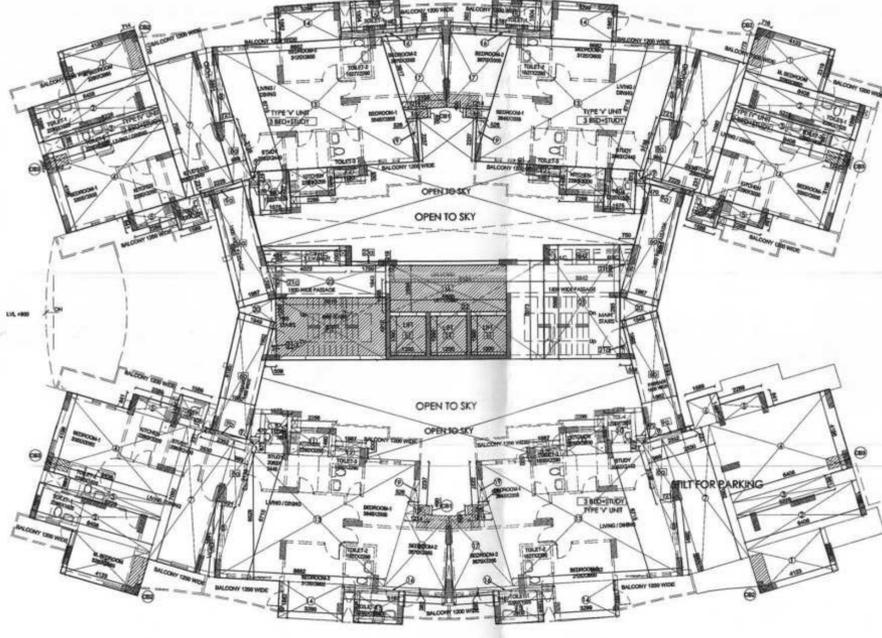

TYPICAL PLANS

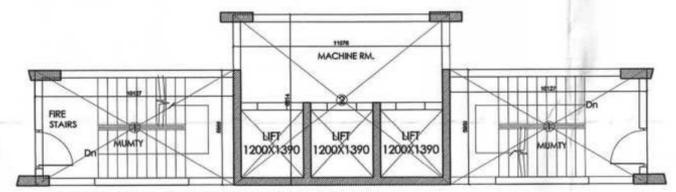

MUMTY & MACHINE RM. PLAN

AREA OF MUMTY = 7.577 X 3.550 X 2 = 53.806 SQMT
 MACHINE RM. = 8.287 X 4.931 = 43.533 SQMT
 TOTAL AREA = 97.346 SQMT

AREA CHART BLOCK -B HAPPINESS								
S.no	Floor Details	FAR (Floorwise) (in sq.m)	Ground coverage (in sq.m)	Additional FAR (in sq.m)	Net FAR (in sq.m)	M/R Mumty (non f.a.r.)	Total Service area (in sq.m)	NO OF UNITS
		1	2	3	4	5	6	7
Area detail								
1	GROUND / STILT	803.960	803.960		803.960		27.550	8
2	1 ST. FLOOR	792.830			792.830		11.079	8
3	2 ND. FLOOR	792.830			792.830		11.079	8
4	3 RD. FLOOR	792.830		14.890	807.720		11.079	8
5	4 TH. FLOOR	792.830			792.830		11.079	8
6	5 TH. FLOOR	768.640			768.640		35.269	8
7	6 TH. FLOOR	768.640			768.640		35.269	8
8	7 TH. FLOOR	768.640			768.640		35.269	8
9	8 TH. FLOOR	768.640			768.640		35.269	8
10	9 TH. FLOOR	768.640			768.640		35.269	8
11	10 TH. FLOOR	768.640			768.640		35.269	8
12	11 TH. FLOOR	768.640			768.640		35.269	8
13	12 TH. FLOOR	768.640			768.640		35.269	8
14	13 TH. FLOOR	768.640			768.640		35.269	8
15	14 TH. FLOOR	768.640			768.640		35.269	8
16	15 TH. FLOOR	768.640			768.640		35.269	8
17	16 TH. FLOOR	768.640			768.640		35.269	8
18	M/R Mumty					97.346	97.346	
	TOTAL	13198.960	803.960	14.890	13213.850	97.346	592.440	136

AREA DETAIL					
GROUND	COVERAGE	AREA	DETAIL		
1	4.120	X	2.310	X 4	38.069 SQM
2	6.400	X	1.880	X 4	48.128 SQM
3	5.220	X	0.661	X 4	13.802 SQM
4	6.400	X	4.190	X 4	107.264 SQM
5	2.280	X	0.841	X 4	7.670 SQM
6	1.580	X	1.490	X 4	9.417 SQM
6a	5.980	X	1.980	X 2	22.351 SQM
6b	6.190	X	1.940	X 2	20.351 SQM
7	7.090	X	2.530	X 4	60.988 SQM
8	3.891	X	0.721	/2 X 4	5.611 SQM
8a	3.130	X	0.989	X 4	3.589 SQM
9	0.470	X	0.670	X 4	1.260 SQM
9a	2.220	X	0.231	X 2	1.026 SQM
9b	2.475	X	0.244	X 2	1.208 SQM
10	1.570	X	2.220	X 4	13.942 SQM
11	2.280	X	1.460	X 4	13.315 SQM
12	1.560	X	0.530	X 4	3.307 SQM
13	8.680	X	6.710	X 4	227.147 SQM
14	3.290	X	1.880	X 4	24.741 SQM
15	2.500	X	1.500	X 4	15.000 SQM
16	5.160	X	0.382	X 4	7.884 SQM
17	3.910	X	3.110	X 4	48.640 SQM
18	1.210	X	0.490	X 4	2.372 SQM
19	2.230	X	0.526	/2 X 4	2.346 SQM
20	1.940	X	1.280	/2 X 2	2.483 SQM
21	3.840	X	5.860	X 1	20.951 SQM
21a	0.559	X	1.940	X 2	2.169 SQM
21b	2.750	X	0.750	X 1	2.063 SQM
21c	1.700	X	0.460	X 1	0.782 SQM
22	8.120	X	5.070	X 1	43.668 SQM
23	5.600	X	1.640	X 1	8.212 SQM
23a	1.750	X	0.219	X 1	0.383 SQM
S	4.022	X	1.000	X 1	4.022 SQM
DHA	5.608		3.500		19.800 SQM
NET GROUND COVERAGE					803.960 SQM
TOTAL					803.960 SQM

TOTAL SERVICE AREA					
TOTAL SERVICE AREA ON GROUND FLOOR					
	5.61	X	4.91	X 1	27.550 SQM
TOTAL SERVICE AREA ON 1ST TO 4TH FLOOR					
LIFT LOBBY	3.37	X	1.8	X 1	6.069 SQM
LIFT SHAFT	1.2	X	1.39	X 3	5.010 SQM
TOTAL SERVICE AREA ON 1ST TO 4TH FLOOR					
44.316 SQM					
TOTAL SERVICE AREA ON 5TH TO 16TH FLOOR					
LIFT LOBBY	3.37	X	1.8	X 1	6.069 SQM
LIFT SHAFT	1.2	X	1.39	X 3	5.010 SQM
FIRE STAIRCASE	5.61	X	4.91	X 1	27.550 SQM
TOTAL SERVICE AREA ON 5TH TO 16TH FLOOR					
423.228 SQM					
MUMTY AREA					
97.346 SQM					
TOTAL SERVICE AREA					
592.440 SQM					
NET GROUND COVERAGE					
803.960 SQM					
FAR ON GROUND FLOOR					
803.960 SQM					
FAR ON 1ST TO 4TH FLOOR					
792.830 SQM					
ADDITIONAL FAR ON 3RD FLOOR FOR CONNECTING BRIDGE					
14.890 SQM					
FAR ON 5TH TO 16TH FLOOR					
768.640 SQM					

CLIENT
 G.S. PROMOTERS PVT LTD

PROJECT
 COMPLETION OF GROUP HOUSING
 SIKKA KARNIC GREENS
 AT PLOT NO 1C SEC 78 NOIDA

DATE	CHECKED BY	PROJ. COORDINATOR
AAAA	AAAAA	AAAAA
SCALE	DEALT BY	APPROVED BY
AAAA	AAAAA	AAAAA

DRAWING TITLE
 AREA CHART (HAPPINESS@)

DESIGN ARCHITECTS:
 C. P. KUKREJA ASSOCIATES
 ASHRWAD BUILDING
 D-1, GREEN PARK,
 NEW DELHI - 110016,
 PHONE:- 26863953 FAX:- 26865770,
 EMAIL:- cpka@cplkukreja.com

CLIENT SIGN
 For G.S. Promoters Pvt. Ltd.

ARCHITECTS SIGN
 C. P. Kukreja

DRAWING NO.
 SIKKA KARNIC-CMP-12


REVISION

TU 213/997/21-11-17


आर्किटेक्ट का नाम
 आर्किटेक्ट का पता
 आर्किटेक्ट का फोन नंबर

Completion Drawing is as per Law
 Submitted for approval. Plans,
 Architect


आर्किटेक्ट का नाम
 आर्किटेक्ट का पता
 आर्किटेक्ट का फोन नंबर

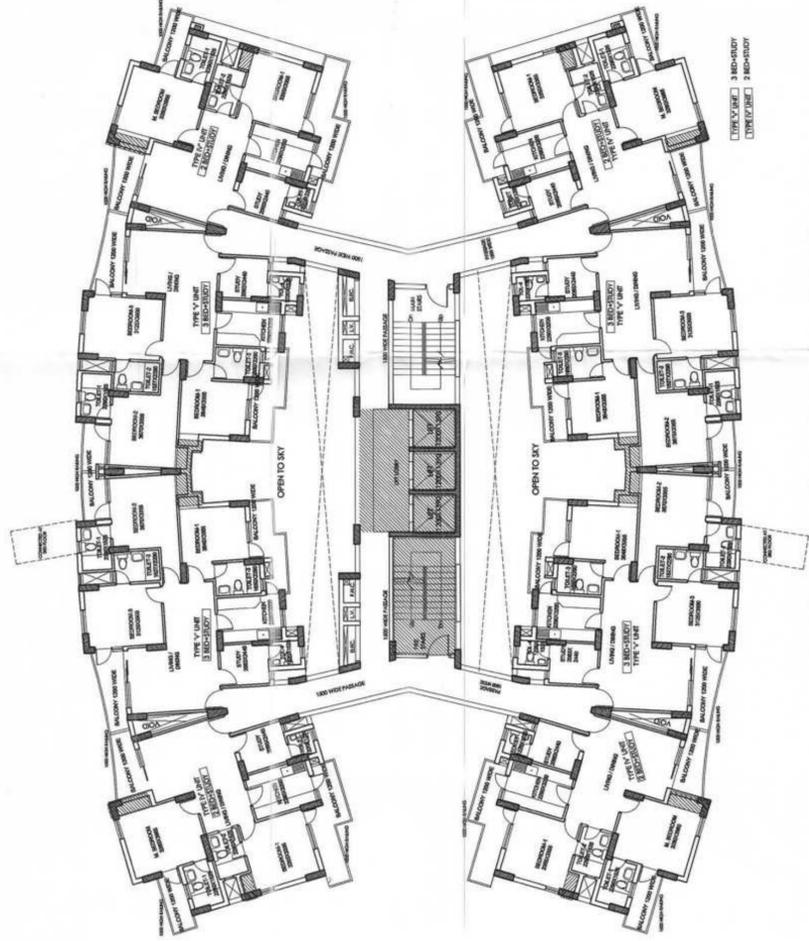

TYPICAL FLOOR PLANS
 (FROM 1ST TO 16TH FLOOR)
 PLANS BLOCK PROSPERITY

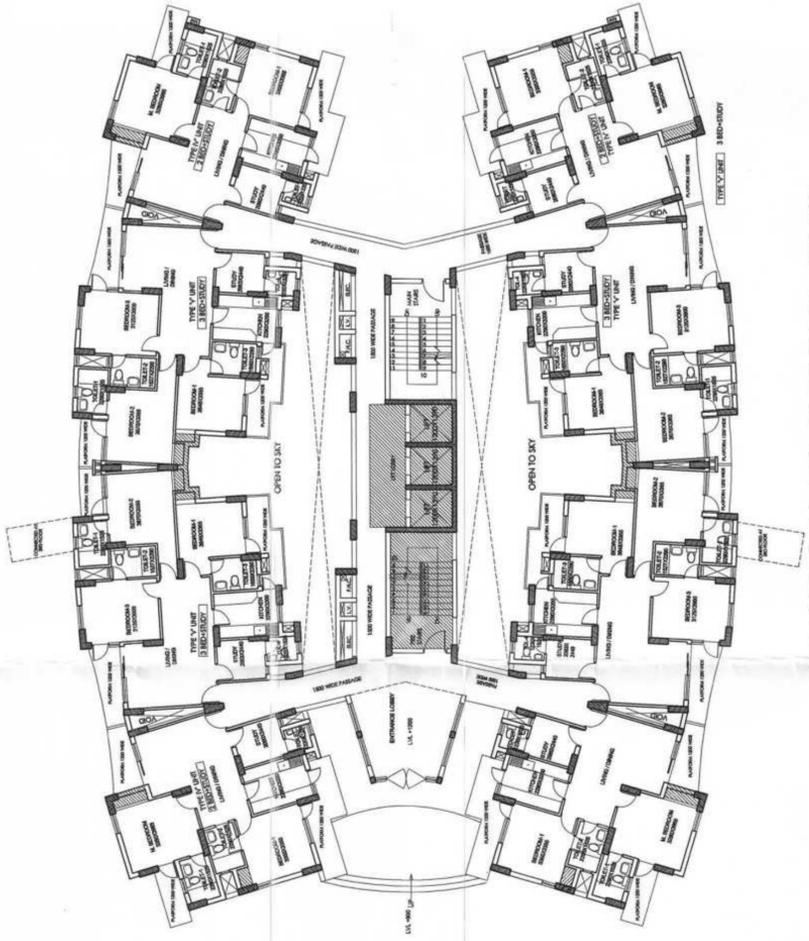

GROUND FLOOR PLANS
 PLANS BLOCK PROSPERITY

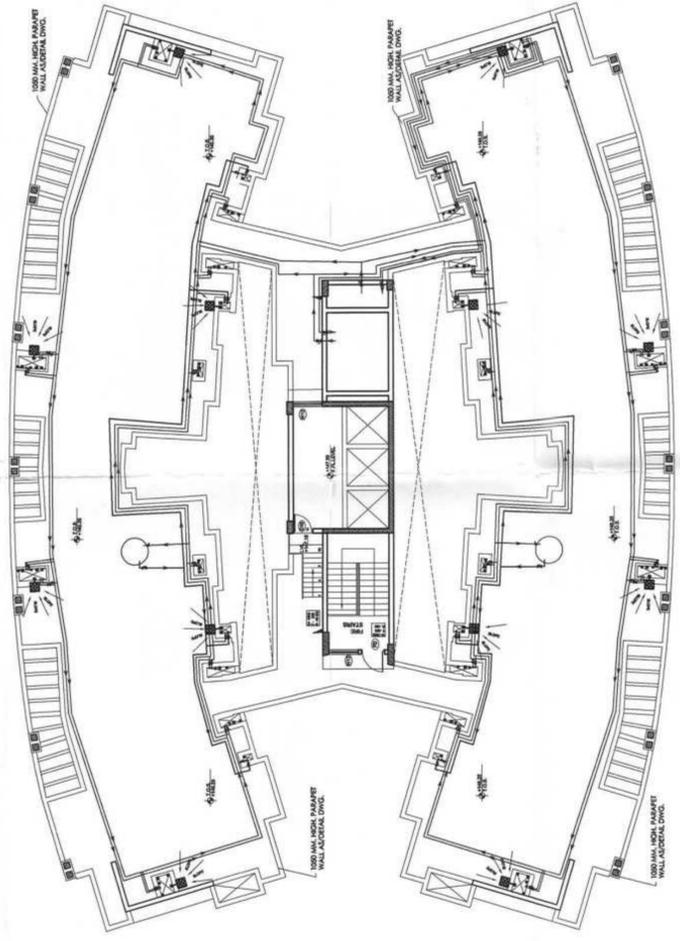

TERRACE FLOOR PLAN
 PLANS BLOCK PROSPERITY


CLIENT G S PROMOTERS PVT.LTD		PROJECT PROJECTION OF GROUP HOUSING SIRKA KARMIC GREENS AT PLOT NO 1C SEC 78 NOIDA	
DATE	CHECKED BY	PROJ.COORDINATOR	
AAA	AAAA	AAAA	
SCALE	DEALT BY	APPROVED BY	
	AAAA	AAAA	
DRAWING TITLE PLANS BLOCK PROSPERTYP			
ARCHITECTS: C. P. KUPREJA ASSOCIATES C. P. KUPREJA D-1, GREEN PARK, NEW DELHI - 110016. PHONE: 26060563 FAX: 26065770. E-MAIL: cpk@cpkassociates.com			
For G.S. Promoters Pvt. Ltd. Architect Signatory		ARCHITECT'S SEAL ARCHITECT'S SIGNATURE DRAWING NO. SIRKA KARMIC -CMPF-13	

213/1997/21-11.12


आपका प्रस्ताव, संकेत
 आधिकारिक रूप से
 वा. प्रमाणित/अनुमोदित है।

Completion Drawing is as per Bye Laws
 Submitted for approval. Please,
 आर्किटेक्ट
 आर्किटेक्ट


एक आधिकारिक रूप से
 प्रमाणित/अनुमोदित प्रस्ताव है।
 कृपया इसे आधिकारिक रूप से
 प्रमाणित/अनुमोदित करने के लिए
 आवश्यक सभी दस्तावेजों को
 प्रदान करें।
 इस प्रस्ताव को अंतिम रूप से
 वा. प्रमाणित/अनुमोदित करने के लिए
 वा. प्रमाणित/अनुमोदित करें।

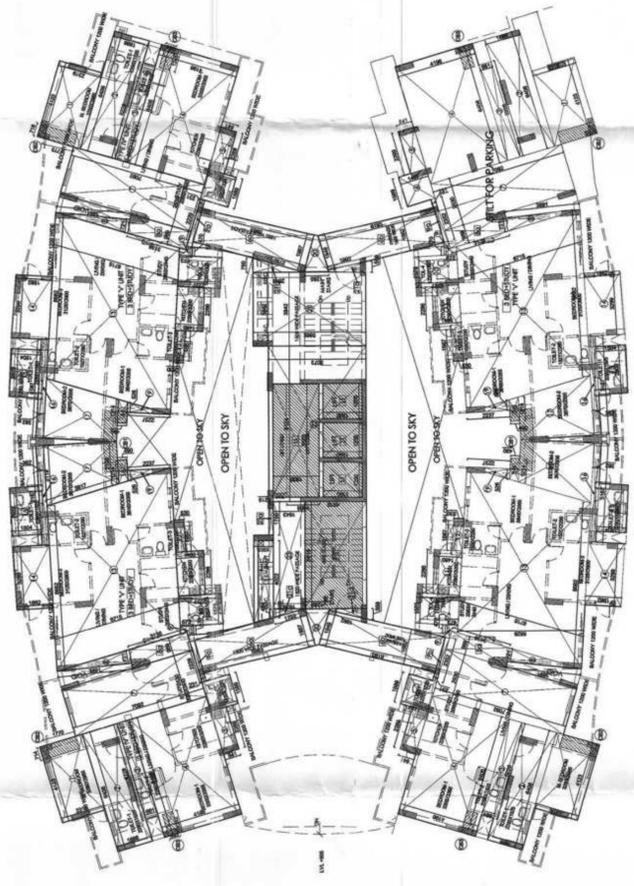

TYPICAL PLANS

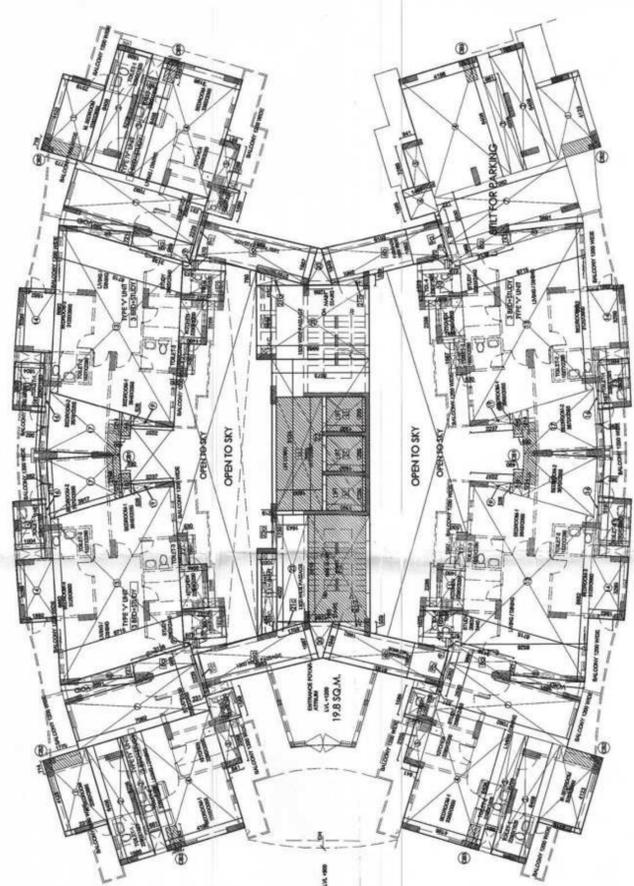

GROUND FLOOR PLANS

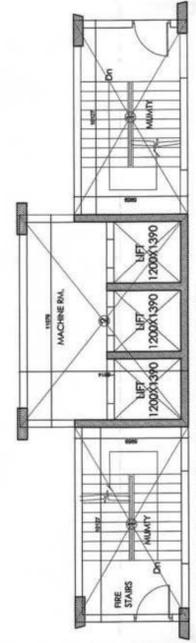

MUMTY & MACHINE RM. PLAN
 AREA OF MUMTY = 7.577X3.550X2=53.806 SQMT
 MACHINE RM.=8.287X4.931=43.533 SQMT
 TOTAL AREA =97.346 SQMT

AREA DETAIL		GROUND COVERAGE AREA DETAIL		TOTAL			
1	4.120	X	2.310	X	4	38.069	SOM
2	6.400	X	1.880	X	4	48.128	SOM
3	5.220	X	0.661	X	4	13.802	SOM
4	6.400	X	4.190	X	4	107.264	SOM
5	2.280	X	0.841	X	4	7.670	SOM
6	1.580	X	1.480	X	4	9.417	SOM
6a	5.980	X	1.960	X	2	22.360	SOM
6b	6.190	X	1.940	X	2	20.351	SOM
7	7.090	X	2.530	X	4	60.968	SOM
8	3.891	X	0.721	/2 X 4		5.611	SOM
8a	3.130	X	0.989	X	4	3.589	SOM
9	0.470	X	0.670	X	4	1.260	SOM
9b	2.220	X	0.231	X	2	1.028	SOM
9c	2.475	X	0.244	X	2	1.208	SOM
10	1.570	X	2.220	X	4	13.942	SOM
11	2.280	X	1.460	X	4	13.314	SOM
12	1.560	X	0.530	X	4	3.307	SOM
13	8.680	X	6.710	X	4	227.147	SOM
14	3.290	X	1.880	X	4	24.741	SOM
15	2.500	X	1.500	X	4	15.000	SOM
16	5.160	X	0.382	X	4	7.884	SOM
17	3.910	X	3.110	X	4	48.840	SOM
18	1.210	X	0.490	X	4	2.372	SOM
19	2.320	X	0.528	/2 X 4		2.546	SOM
20	1.940	X	1.280	/2 X 2		2.483	SOM
21	3.840	X	5.880	X	2	20.951	SOM
21a	0.559	X	1.940	X	2	2.699	SOM
21b	2.750	X	0.750	X	1	2.063	SOM
21c	1.700	X	0.460	X	1	0.773	SOM
22	8.120	X	5.070	X	1	43.668	SOM
23	5.600	X	1.640	X	1	8.212	SOM
23a	1.750	X	0.219	X	1	0.383	SOM
S	4.022	X	1.000	X	1	4.022	SOM
DHA	5.608		3.500			19.800	SOM
Stilt						82.529	
NET GROUND COVERAGE					TOTAL	886.489	SOM
TOTAL SERVICE AREA						886.489	SOM
TOTAL SERVICE AREA ON GROUND FLOOR							
LIFT LOBBY	5.61	X	4.91	X	1	27.550	SOM
LIFT SHAFT	3.37	X	1.8	X	1	6.069	SOM
TOTAL SERVICE AREA ON 1ST TO 4TH FLOOR						5.010	SOM
LIFT SHAFT	1.2	X	1.39	X	3	11.079	SOM
TOTAL SERVICE AREA ON 1ST TO 4TH FLOOR						44.316	SOM
TOTAL SERVICE AREA ON 5TH TO 16TH FLOOR							
LIFT LOBBY	3.37	X	1.8	X	1	6.069	SOM
LIFT SHAFT	1.2	X	1.39	X	3	27.550	SOM
FIRE STAIRCASE	5.61	X	4.91	X	1	35.269	SOM
TOTAL SERVICE AREA ON 5TH TO 16TH FLOOR						423.229	SOM
MUMTY AREA						97.346	SOM
TOTAL SERVICE AREA						592.440	SOM
NET GROUND COVERAGE						886.489	SOM
FAR ON GROUND FLOOR						803.960	SOM
FAR ON 1ST TO 4TH FLOOR						792.830	SOM
ADDITIONAL FAR ON 3RD FLOOR FOR CONNECTING BRIDGE						14.890	SOM
FAR ON 5TH TO 16TH FLOOR						768.640	SOM

S.no	AREA CHART BLOCK - F PROSPERITY					M/R Mumty (non f.a.r) (in sq.m)	Net FAR (in sq.m)	Additional FAR (in sq.m)	Ground coverage (in sq.m)	Total Service area OF UNITS (in sq.m)
	Floor Details	FAR (Floorwise) (in sq.m)	Stilt Area (in sq.m)	Ground coverage (in sq.m)	Additional FAR (in sq.m)					
1	Area detail	803.960	82.529	886.489					7	8
2	1ST FLOOR	792.830				803.960			27.550	8
3	2ND FLOOR	792.830				792.830			11.079	8
4	3RD FLOOR	792.830			14.890	792.830			11.079	8
5	4TH FLOOR	792.830				792.830			11.079	8
6	5TH FLOOR	768.640				768.640			35.269	8
7	6TH FLOOR	768.640				768.640			35.269	8
8	7TH FLOOR	768.640				768.640			35.269	8
9	8TH FLOOR	768.640				768.640			35.269	8
10	9TH FLOOR	768.640				768.640			35.269	8
11	10TH FLOOR	768.640				768.640			35.269	8
12	11TH FLOOR	768.640				768.640			35.269	8
13	12TH FLOOR	768.640				768.640			35.269	8
14	13TH FLOOR	768.640				768.640			35.269	8
15	14TH FLOOR	768.640				768.640			35.269	8
16	15TH FLOOR	768.640				768.640			35.269	8
17	16TH FLOOR	768.640				768.640			35.269	8
18	M/R Mumty								97.346	8
TOTAL		13198.960	82.529	886.489	14.890	13213.850			592.440	136


CLIENT: G S PROMOTERS PVT LTD
 PROJECT: GROUP HOUSING
 SURMA LEAKS GREENS
 AT PLOT NO 1C SEC 78 NOIDA
 CHECKED BY: PROJ.COORDINATOR
 DATE: 04/04/2024
 SCALE: AS SHOWN
 APPROVED BY: [Signature]
 AREA CHART PROSPERITY
 REGIONAL OFFICE:
C. P. KUKREJA ASSOCIATES
 ASHRWAJ BUILDING
 D-1, GREEN PARK,
 NEW DELHI - 110016
 TEL: 011-26466770
 EMAIL: cpk@cpkgroup.com
 CLIENT'S SIGN: [Signature]
 ARCHITECT'S SIGN: [Signature]
 For G.S. Promoters Pvt. Ltd.
 Sirca, Varanasi - 221014
 SIRCA, VARANASI - 221014

213/997/21-11-12


संपूर्ण नगर, नगर
 अधिकारी का निवास
 का अधिनियम 1973 से
 (अनुच्छेद 173)

Complete Drawing is as per Bye Laws
 Submitted for approval. Please.
 P.A.A. Architect, Architect

संपूर्ण नगर, नगर
 अधिकारी का निवास
 का अधिनियम 1973 से
 (अनुच्छेद 173)

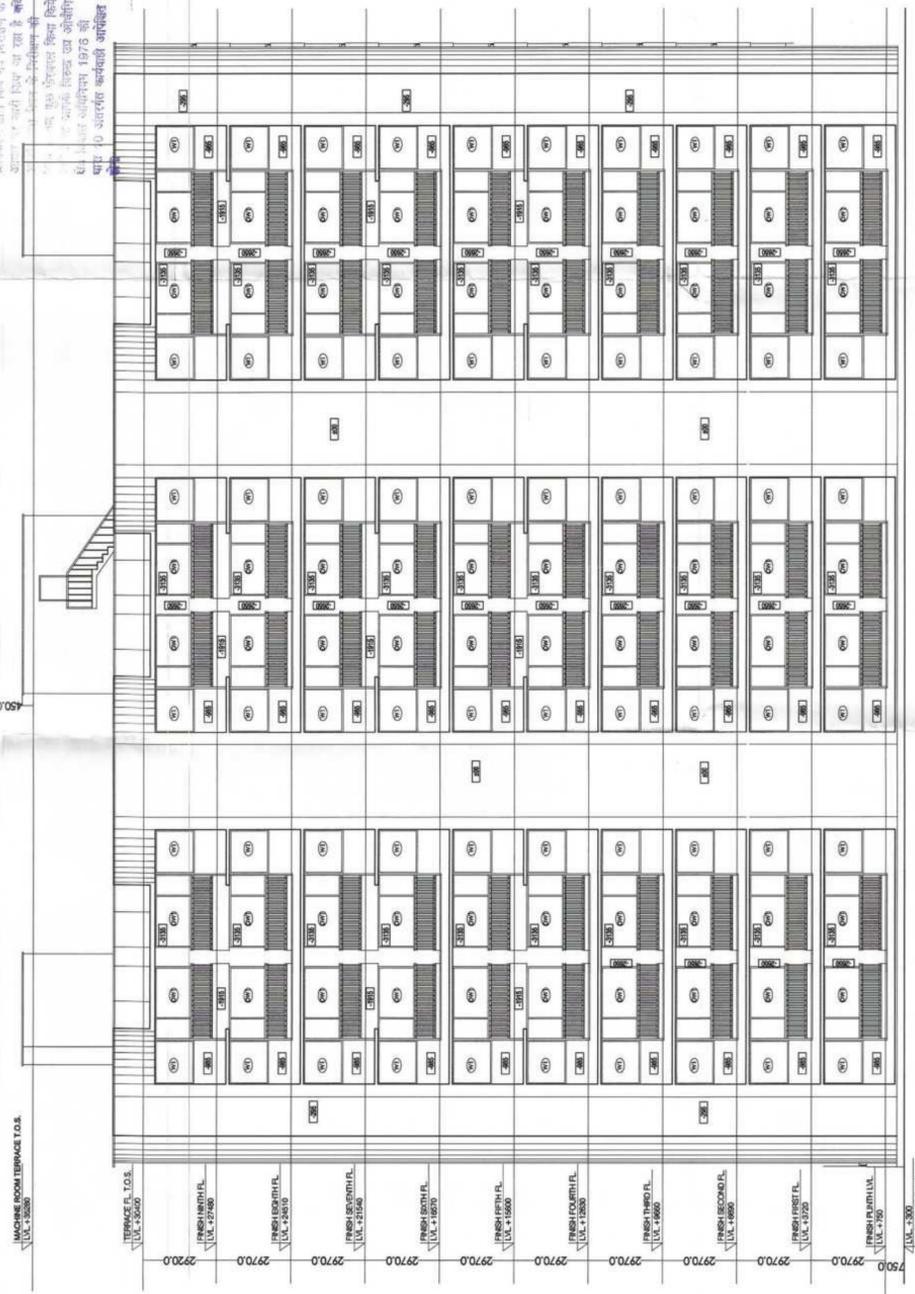

ELEVATION - 01

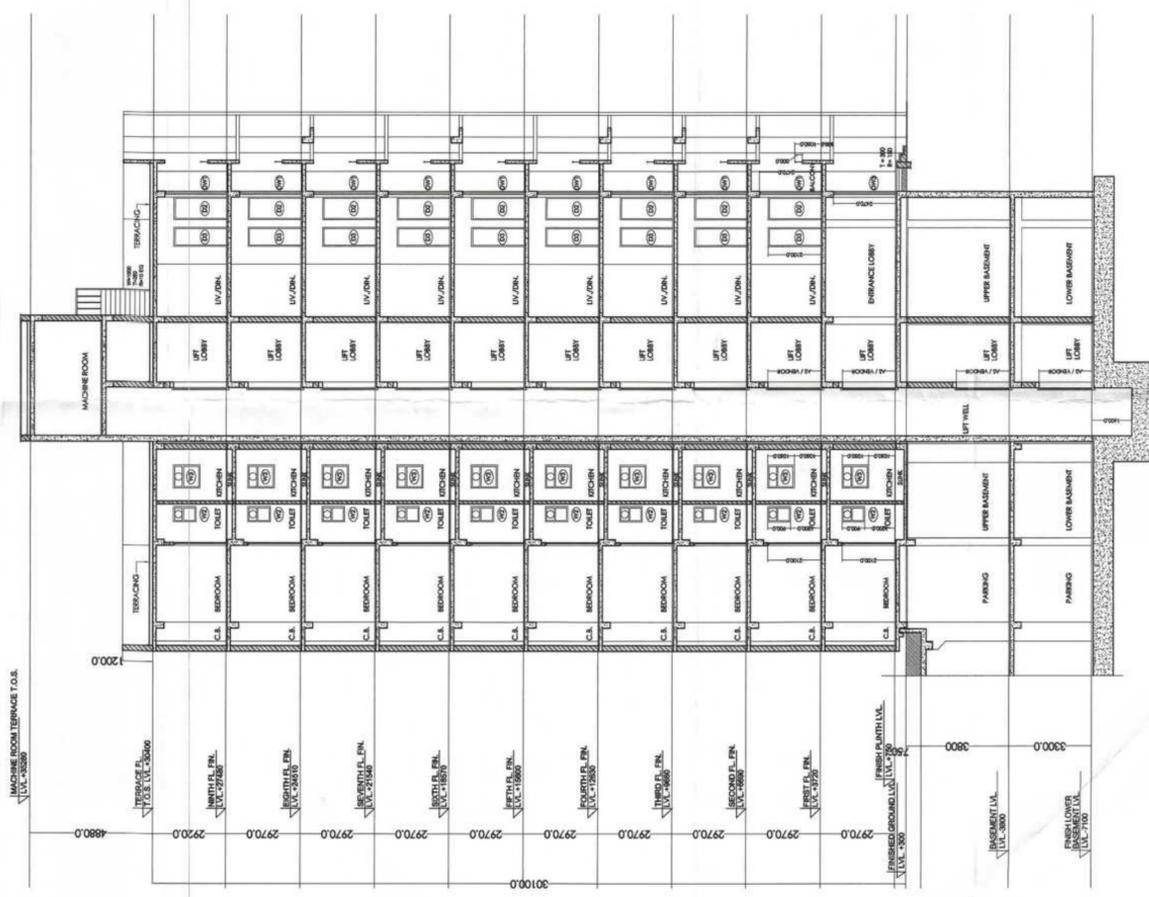

SECTION - BB

CLIENT
 G S PROMOTERS PVT LTD

PROJECT
 COMPETITION OF GROUP HOUSING
 SIKKA KARNIC GREENS
 AT PLOT NO 1C SEC 78 NOIDA

DATE	CHECKED BY	PROJ. COORDINATOR
AAAA	AAAA	AAAA
SCALE	DEALT BY	APPROVED BY
AAAA	AAAA	AAAA

DRAWING TITLE
**SECTION & ELEVATION FOR TOWER
 REJOICE (A)**

DESIGN ARCHITECTS:
C. P. KUKREJA ASSOCIATES
 ASHIRWAD BUILDING
 D-1, GREEN PARK
 NEW DELHI - 110016
 PHONE:- 26863953 FAX:- 26865770,
 EMAIL-cpk@cpktraja.com

CLIENT SIGN
 For G.S. Promoters Pvt. Ltd.
 ARCHITECT'S SIGN
 Authorised Signatory


DRAWING NO.
SIKKA KARNIC -CMP-19
 REVISION

III 213/982/21-11-17


Complete Drawing is as per Bye Laws
Submitted for approval of P.W.D. Phase.

एक संश्लेषण का है.....
इसका अर्थ है कि इसका कोई भी
अंश को अलग से नहीं लेना है
यदि इसे अलग से लेना है तो
इसके लिए अलग से अंश लेना है
यदि इसे अलग से लेना है तो
इसके लिए अलग से अंश लेना है

Asstt. Arch. Architect

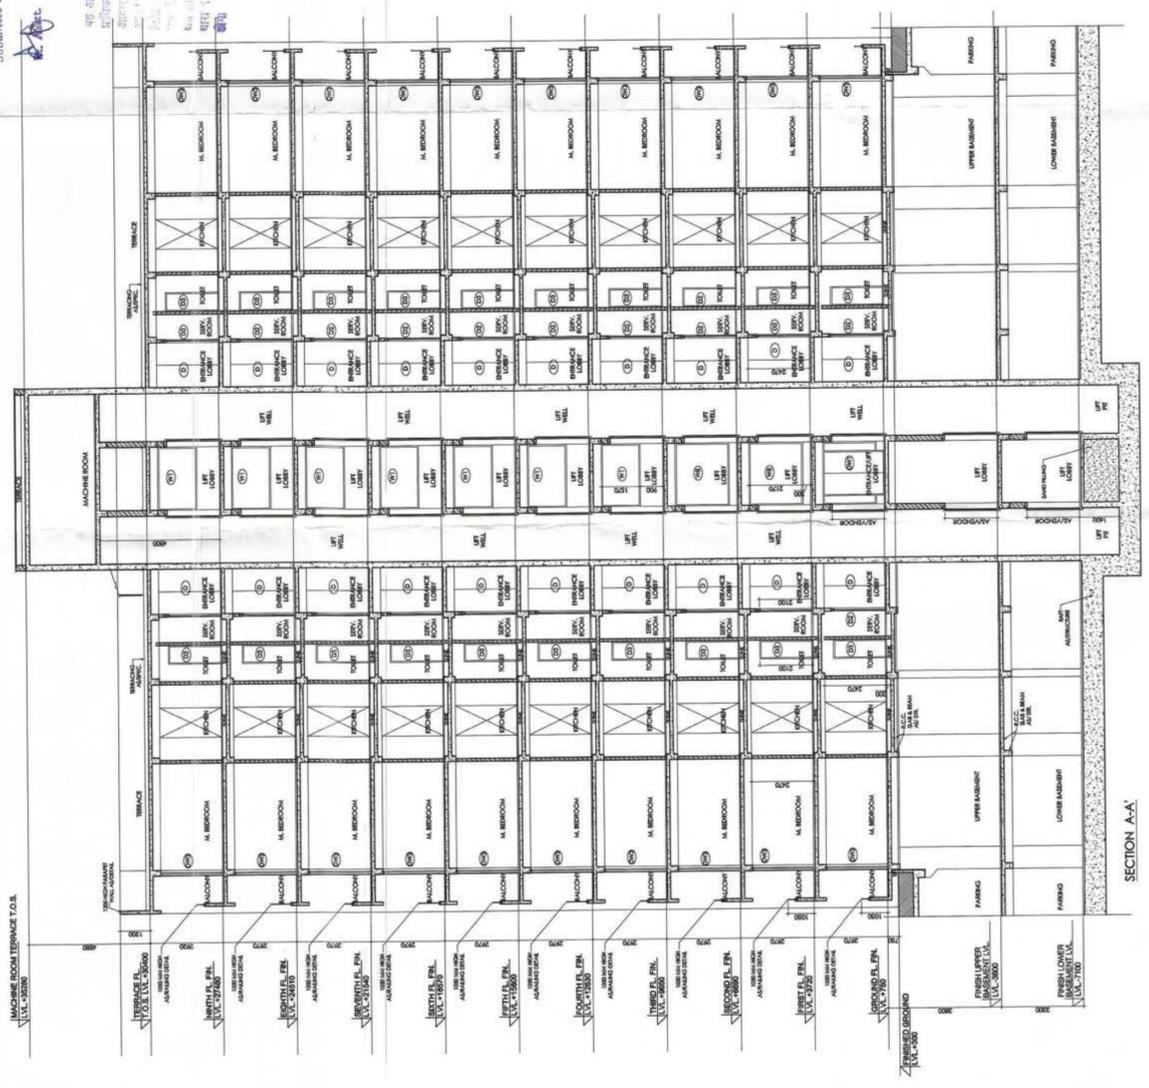

SECTION A-A

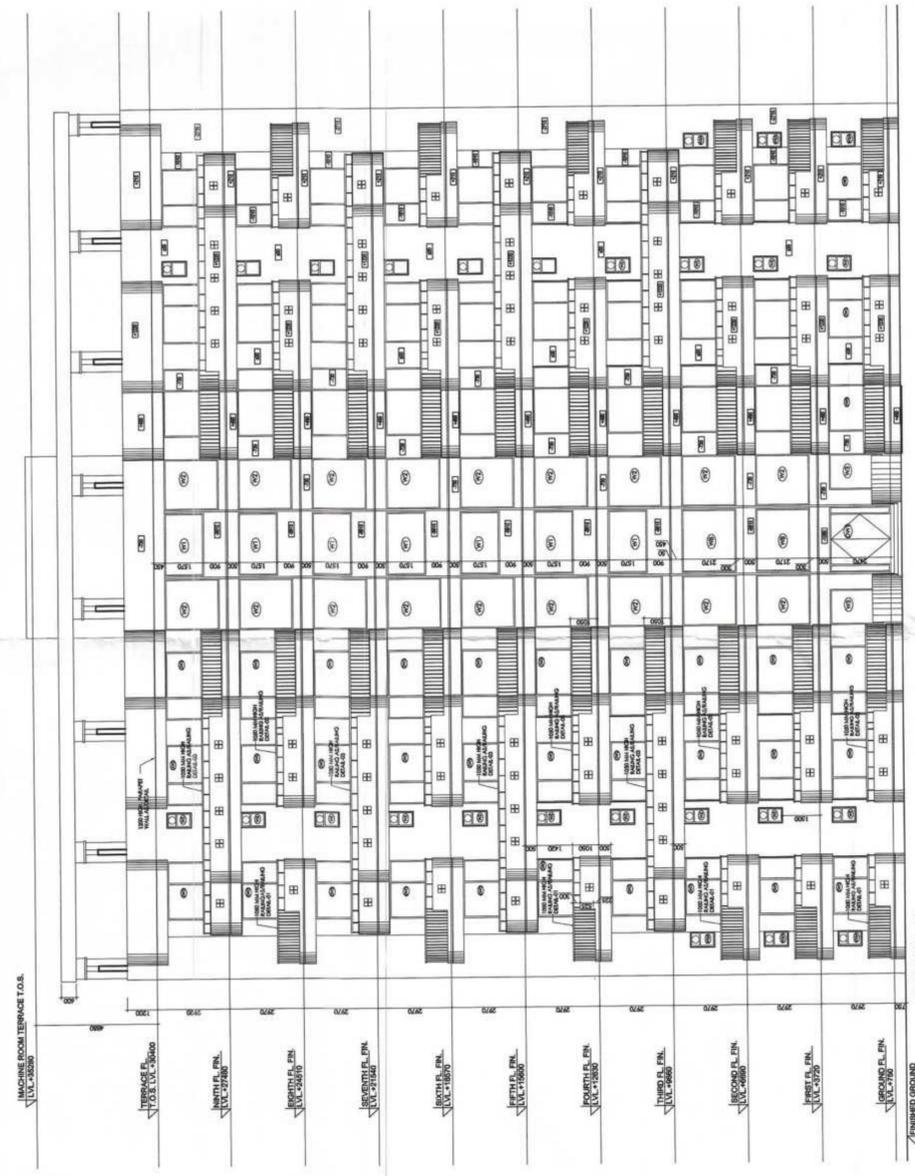

ELEVATION - 01

CLIENT
G S PROMOTERS PVT LTD

PROJECT
COMPETITION OF GROUP HOUSING
SIKKA KARNIC GREENS
AT PLOT NO 1C SEC 78 NOIDA

DATE	CHECKED BY	PROJ. COORDINATOR
AAAA	AAAAA	AAAAA
SCALE	DEALT BY	APPROVED BY
AAAA	AAAAA	AAAAA

DRAWING TITLE
SECTION & ELEVATION FOR TOWER HARMONY (C)

DESIGN ARCHITECTS:-
C. P. KUKREJA ASSOCIATES
ASHIRWAD BUILDING
D-1, GREEN PARK,
NEW DELHI - 110016,
PHONE:- 26863953 FAX:- 26865770,
EMAIL- cpka@cpkukreja.com

CLIENT SIGN
For G.S. Promoters Pvt. Ltd.
Authorised Signatory




REVISION
DRAWING NO. SIKKA KARNIC -CMP-20

11/21/2022/24-11-12

Completion Drawing is as per Bye Law.
 Submit for approval please.
 Architect: Ashok Arch. Architect


श्री गुरुदेव का प्रसाद
 श्री गुरुदेव का प्रसाद
 श्री गुरुदेव का प्रसाद

श्री गुरुदेव का प्रसाद
 श्री गुरुदेव का प्रसाद
 श्री गुरुदेव का प्रसाद

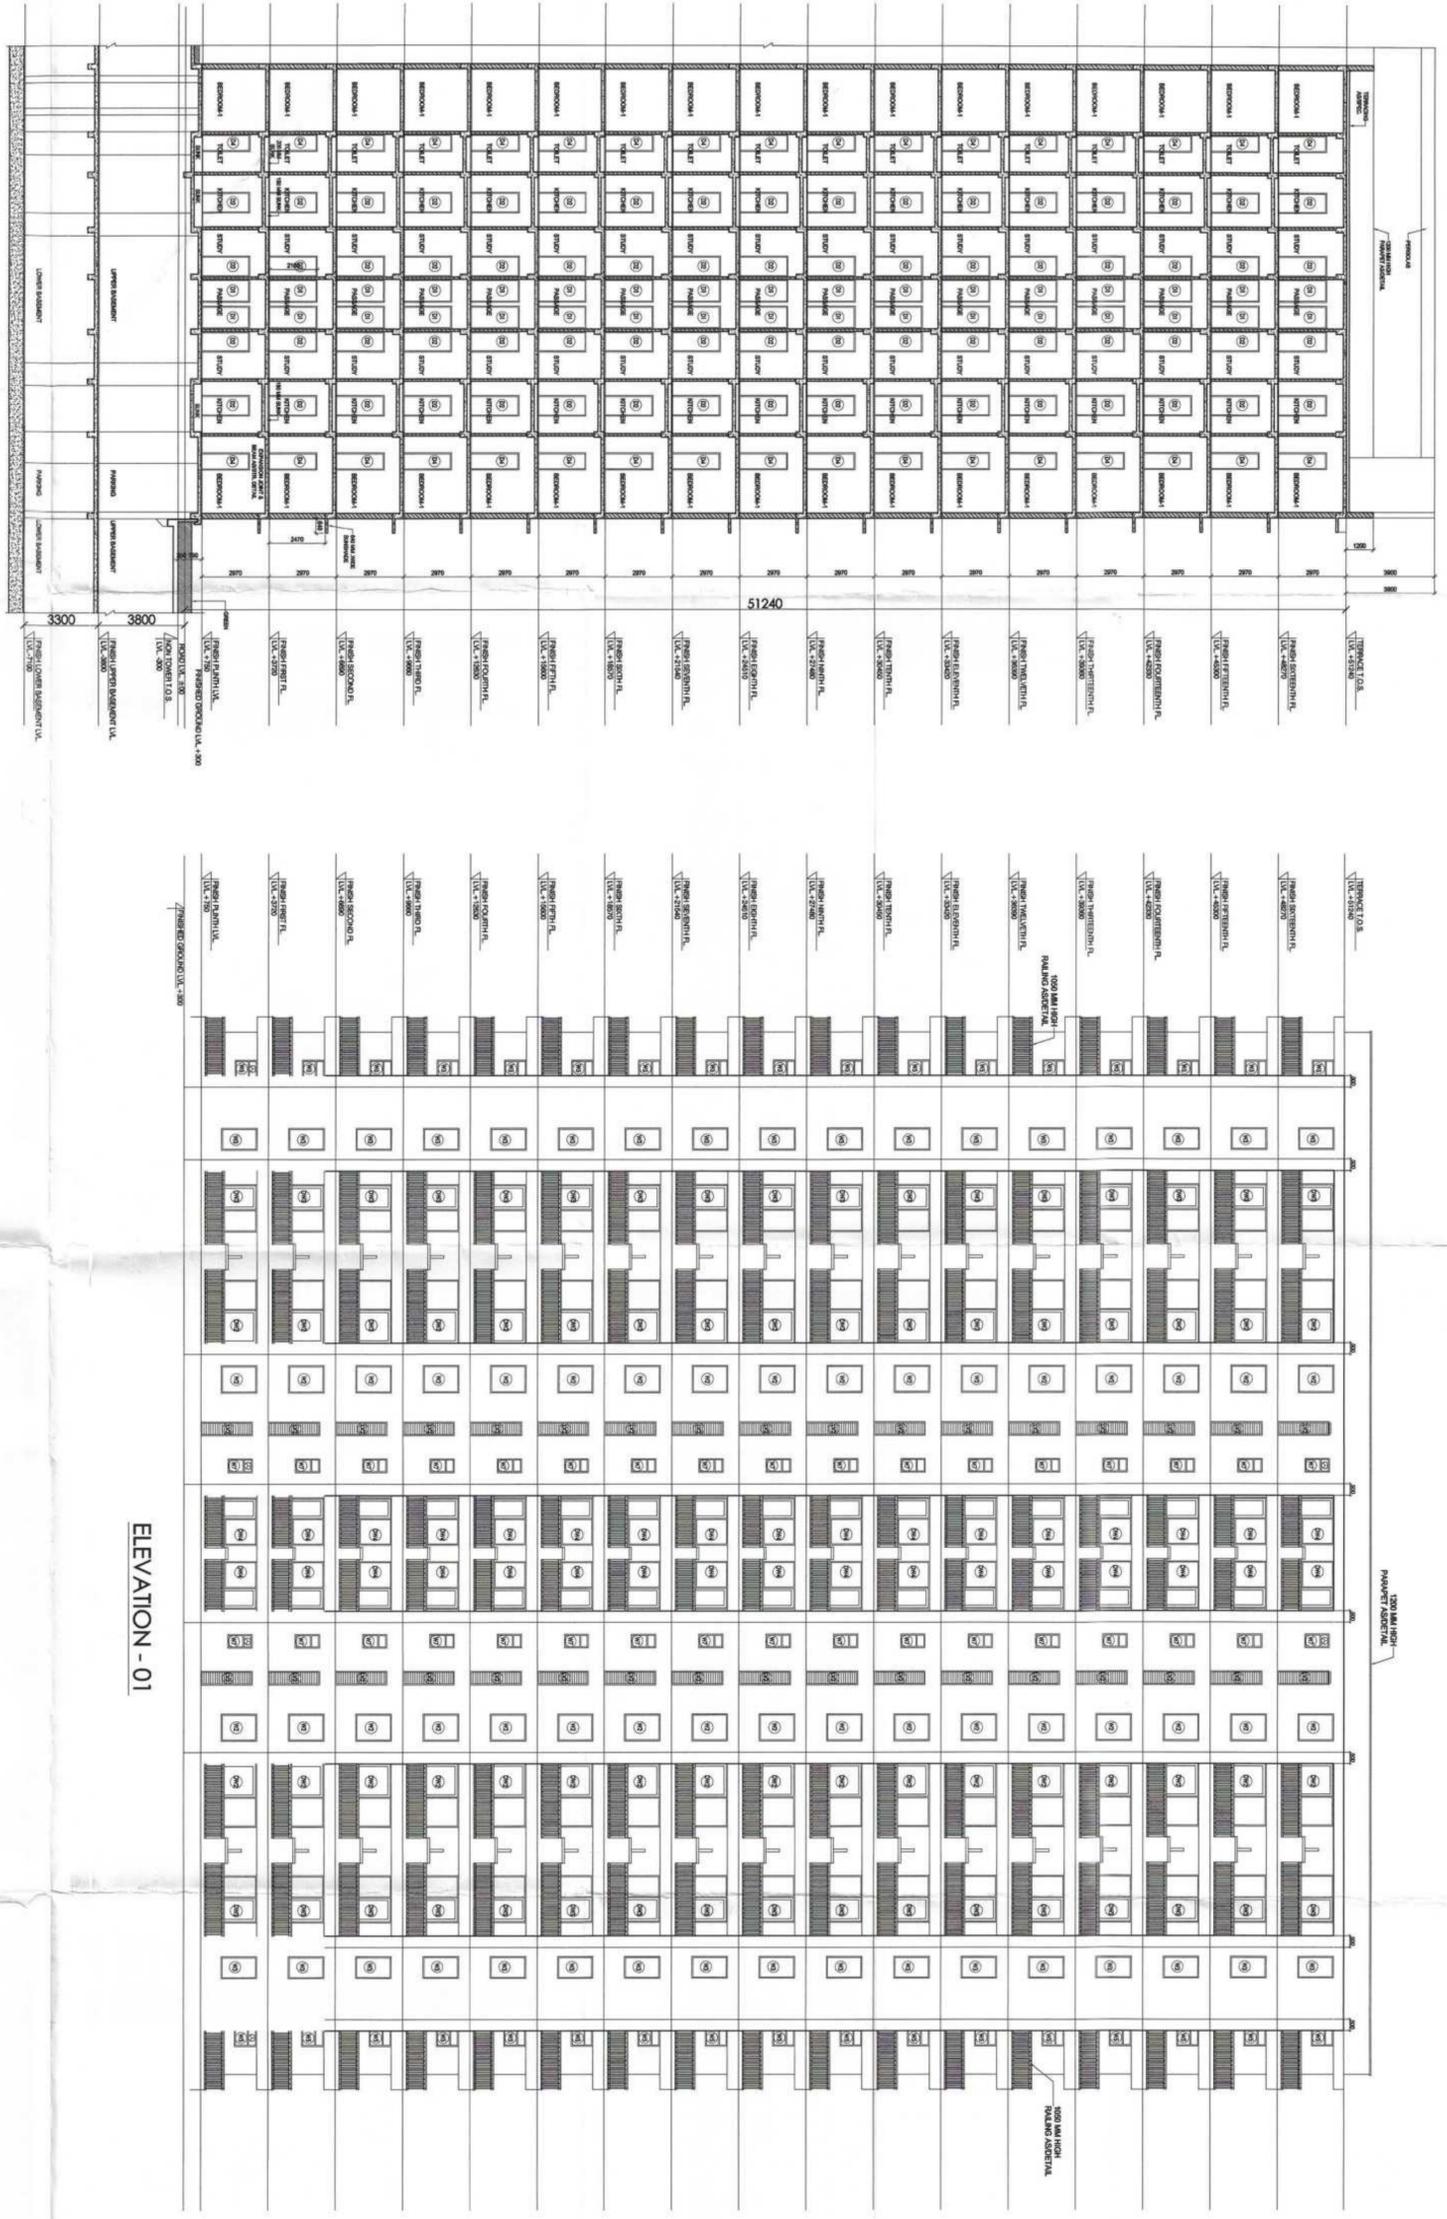

ELEVATION - 01

SECTION A-A

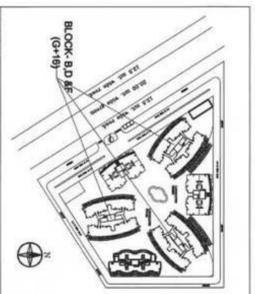

CLIENT
 G S PROMOTERS PVT LTD

PROJECT
 REVISED SUBMISSION OF GROUP HOUSING
 SIKKA KARMIC GREENS
 AT PLOT NO 1C SEC 7B NDCIA

DATE	CHECKED BY	PROJ.COORDINATOR
AAA	AAAA	AAAA
SCALE	DEALT BY	APPROVED BY
AAA	AAAA	AAAA

DESIGN ARCHITECTS:
C. P. KURURELA ASSOCIATES
 ASHIRWAD BUILDING
 NEW DELHI 110016
 PHONE: 28863983 FAX: 28865771
 EMAIL: cpk@cpkururela.com

CLIENT'S SIGN
 For G.S. Promoters Pvt. Ltd.
 Authorized Signatory

DRAWING NO.
SIKKA KARMIC - CMP-21
 REGION