
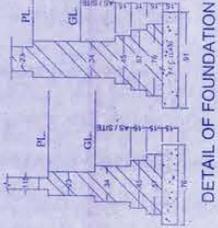


10 84.00

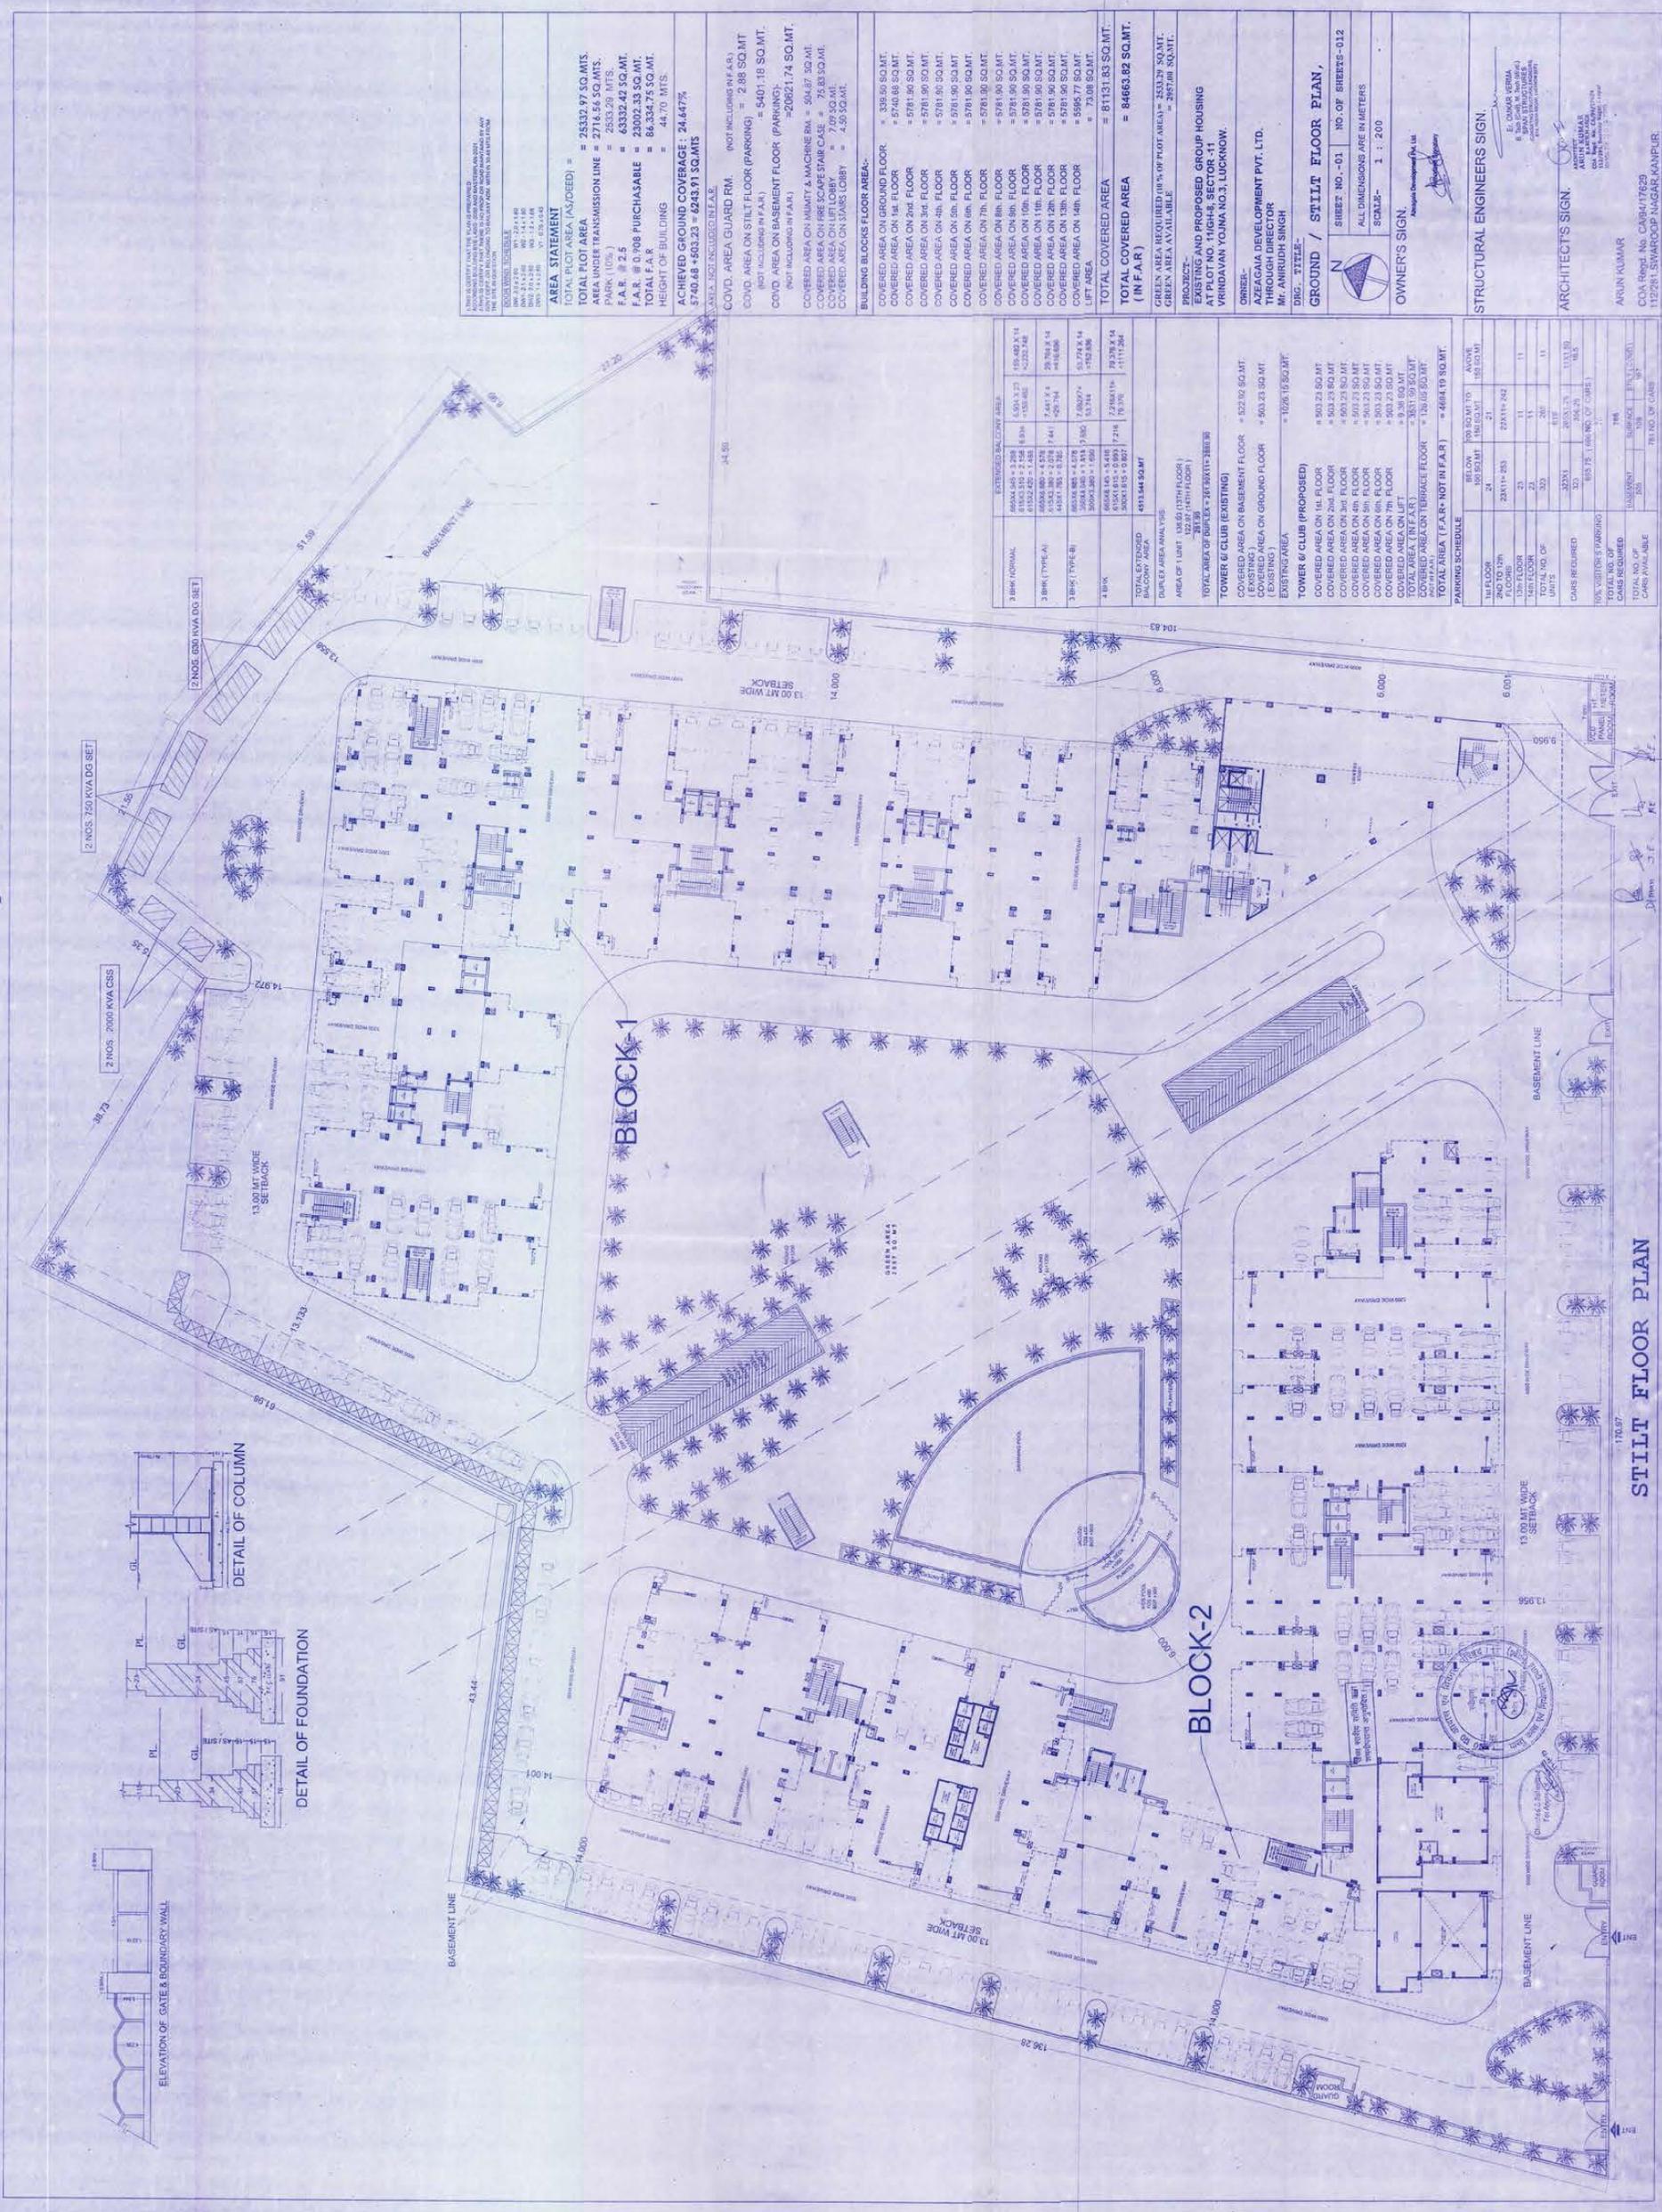

AREA STATEMENT

TOTAL PLOT AREA (AS/DEED) = 25332.97 SQ.MTS.
 AREA UNDER TRANSMISSION LINE = 2716.56 SQ.MTS.
 PARK (10%) = 2533.29 MTS.
 F.A.R. @ 2.5 = 63332.49 SQ.MT.
 F.A.R. @ 0.908 PURCHASABLE = 23002.33 SQ.MT.
 F.A.R. @ 0.908 PURCHASABLE = 68,350.73 SQ.MT.
 HEIGHT OF BUILDING = 46.70 MTS.

ACHIEVED GROUND COVERAGE: 24.647%

AREA 30% SECURED IN AREA
 740.68 + 603.23 = 6243.71 SQ.MTS

COVID. AREA GUARD RM. (NOT INCLUDING IN F.A.R.) = 2.88 SQ.MT.
 COVID. AREA ON STILT FLOOR (PARKING) = 6401.18 SQ.MT. (NOT INCLUDING IN F.A.R.)
 COVID. AREA ON BASEMENT FLOOR (PARKING) = 20621.74 SQ.MT. (NOT INCLUDING IN F.A.R.)

COVERED AREA ON MINUTY LAMCHHE RM = 66.67 SQ.MT.
 COVERED AREA ON HERE LOBBY STAIRCASES = 74.63 SQ.MT.
 COVERED AREA ON LIFT LOBBY = 7.09 SQ.MT.
 COVERED AREA ON STAIRS LOBBY = 4.59 SQ.MT.

BUILDING BLOCKS FLOOR AREA:-

COVERED AREA ON GROUND FLOOR = 336.50 SQ.MT.
 COVERED AREA ON 1st FLOOR = 5740.89 SQ.MT.
 COVERED AREA ON 2nd FLOOR = 5781.90 SQ.MT.
 COVERED AREA ON 3rd FLOOR = 5781.90 SQ.MT.
 COVERED AREA ON 4th FLOOR = 5781.90 SQ.MT.
 COVERED AREA ON 5th FLOOR = 5781.90 SQ.MT.
 COVERED AREA ON 6th FLOOR = 5781.90 SQ.MT.
 COVERED AREA ON 7th FLOOR = 5781.90 SQ.MT.
 COVERED AREA ON 8th FLOOR = 5781.90 SQ.MT.
 COVERED AREA ON 9th FLOOR = 5781.90 SQ.MT.
 COVERED AREA ON 10th FLOOR = 5781.90 SQ.MT.
 COVERED AREA ON 11th FLOOR = 5781.90 SQ.MT.
 COVERED AREA ON 12th FLOOR = 5781.90 SQ.MT.
 COVERED AREA ON 13th FLOOR = 5781.90 SQ.MT.
 COVERED AREA ON 14th FLOOR = 5781.90 SQ.MT.
 LIFT AREA = 73.08 SQ.MT.

TOTAL COVERED AREA = 81131.83 SQ.MT. (IN F.A.R.)

TOTAL COVERED AREA = 84663.82 SQ.MT. (IN F.A.R.)

GREEN AREA REQUIRED (10% OF PLOT AREA) = 2533.29 SQ.MT.
 GREEN AREA AVAILABLE = 2957.09 SQ.MT.

PROJECT:-
 EXISTING AND PROPOSED GROUP HOUSING AT PLOT NO. 11, HIGH SECTOR - 11, VINDAVAN TOWN NO.3, LUCKNOW.

OWNER:-
 AZEAGIA DEVELOPMENT PVT. LTD.
 THROUGH DIRECTOR
 Mr. ANIRUDH SINGH

DRG. TITLE:-
 GROUND / STILT FLOOR PLAN,

SHEET NO. - 01 NO. OF SHEETS - 012
 ALL DIMENSIONS ARE IN METERS
 SCALE:- 1 : 200

OWNER'S SIGN:

STRUCTURAL ENGINEERS SIGN:

ARCHITECTS SIGN:

ARUN KUMAR
 COA Regd. No. CAB04/17629
 1129/1, SWAROOP NAGAR, KANPUR.

EXTENDED BALCONY AREA

AREA 1A = 3.28	15.48 X 14	213.12
AREA 1B = 3.28	15.48 X 14	213.12
AREA 1C = 3.28	15.48 X 14	213.12
COVERED AREA ON BASEMENT FLOOR = 522.92 SQ.MT.
COVERED AREA ON GROUND FLOOR = 503.23 SQ.MT.
EXISTING AREA = 1026.15 SQ.MT.

TOWER & CLUB (PROPOSED)

COVERED AREA ON 1st FLOOR = 903.23 SQ.MT.
 COVERED AREA ON 2nd FLOOR = 903.23 SQ.MT.
 COVERED AREA ON 3rd FLOOR = 903.23 SQ.MT.
 COVERED AREA ON 4th FLOOR = 903.23 SQ.MT.
 COVERED AREA ON 5th FLOOR = 903.23 SQ.MT.
 COVERED AREA ON 6th FLOOR = 903.23 SQ.MT.
 COVERED AREA ON 7th FLOOR = 903.23 SQ.MT.
 COVERED AREA ON 8th FLOOR = 903.23 SQ.MT.
 COVERED AREA ON 9th FLOOR = 903.23 SQ.MT.
 COVERED AREA ON 10th FLOOR = 903.23 SQ.MT.
 COVERED AREA ON 11th FLOOR = 903.23 SQ.MT.
 COVERED AREA ON 12th FLOOR = 903.23 SQ.MT.
 COVERED AREA ON 13th FLOOR = 903.23 SQ.MT.
 COVERED AREA ON 14th FLOOR = 903.23 SQ.MT.
 COVERED AREA ON 15th FLOOR = 903.23 SQ.MT.
 COVERED AREA ON 16th FLOOR = 903.23 SQ.MT.
 COVERED AREA ON 17th FLOOR = 903.23 SQ.MT.
 COVERED AREA ON 18th FLOOR = 903.23 SQ.MT.
 COVERED AREA ON 19th FLOOR = 903.23 SQ.MT.
 COVERED AREA ON 20th FLOOR = 903.23 SQ.MT.
 COVERED AREA ON 21st FLOOR = 903.23 SQ.MT.
 COVERED AREA ON 98th FLOOR = 903.23 SQ.MT.
 COVERED AREA ON 99th FLOOR = 903.23 SQ.MT.
 COVERED AREA ON 100th FLOOR = 903.23 SQ.MT.

PARKING SCHEDULE


BELOW	ABOVE	TOTAL
24	21	45
23	21	44
22	21	43
21	21	42
20	21	41
19	21	40
18	21	39
17	21	38
16	21	37
15	21	36
14	21	35
13	21	34
12	21	33
11	21	32
10	21	31
9	21	30
8	21	29
7	21	28
6	21	27
5	21	26
4	21	25
3	21	24
2	21	23
1	21	22
0	21	21

10% VISITORS SPARKING

COVERED AREA ON BASEMENT FLOOR = 522.92 SQ.MT.
 COVERED AREA ON GROUND FLOOR = 503.23 SQ.MT.
 EXISTING AREA = 1026.15 SQ.MT.

STILT FLOOR PLAN

B. 20/11/2018

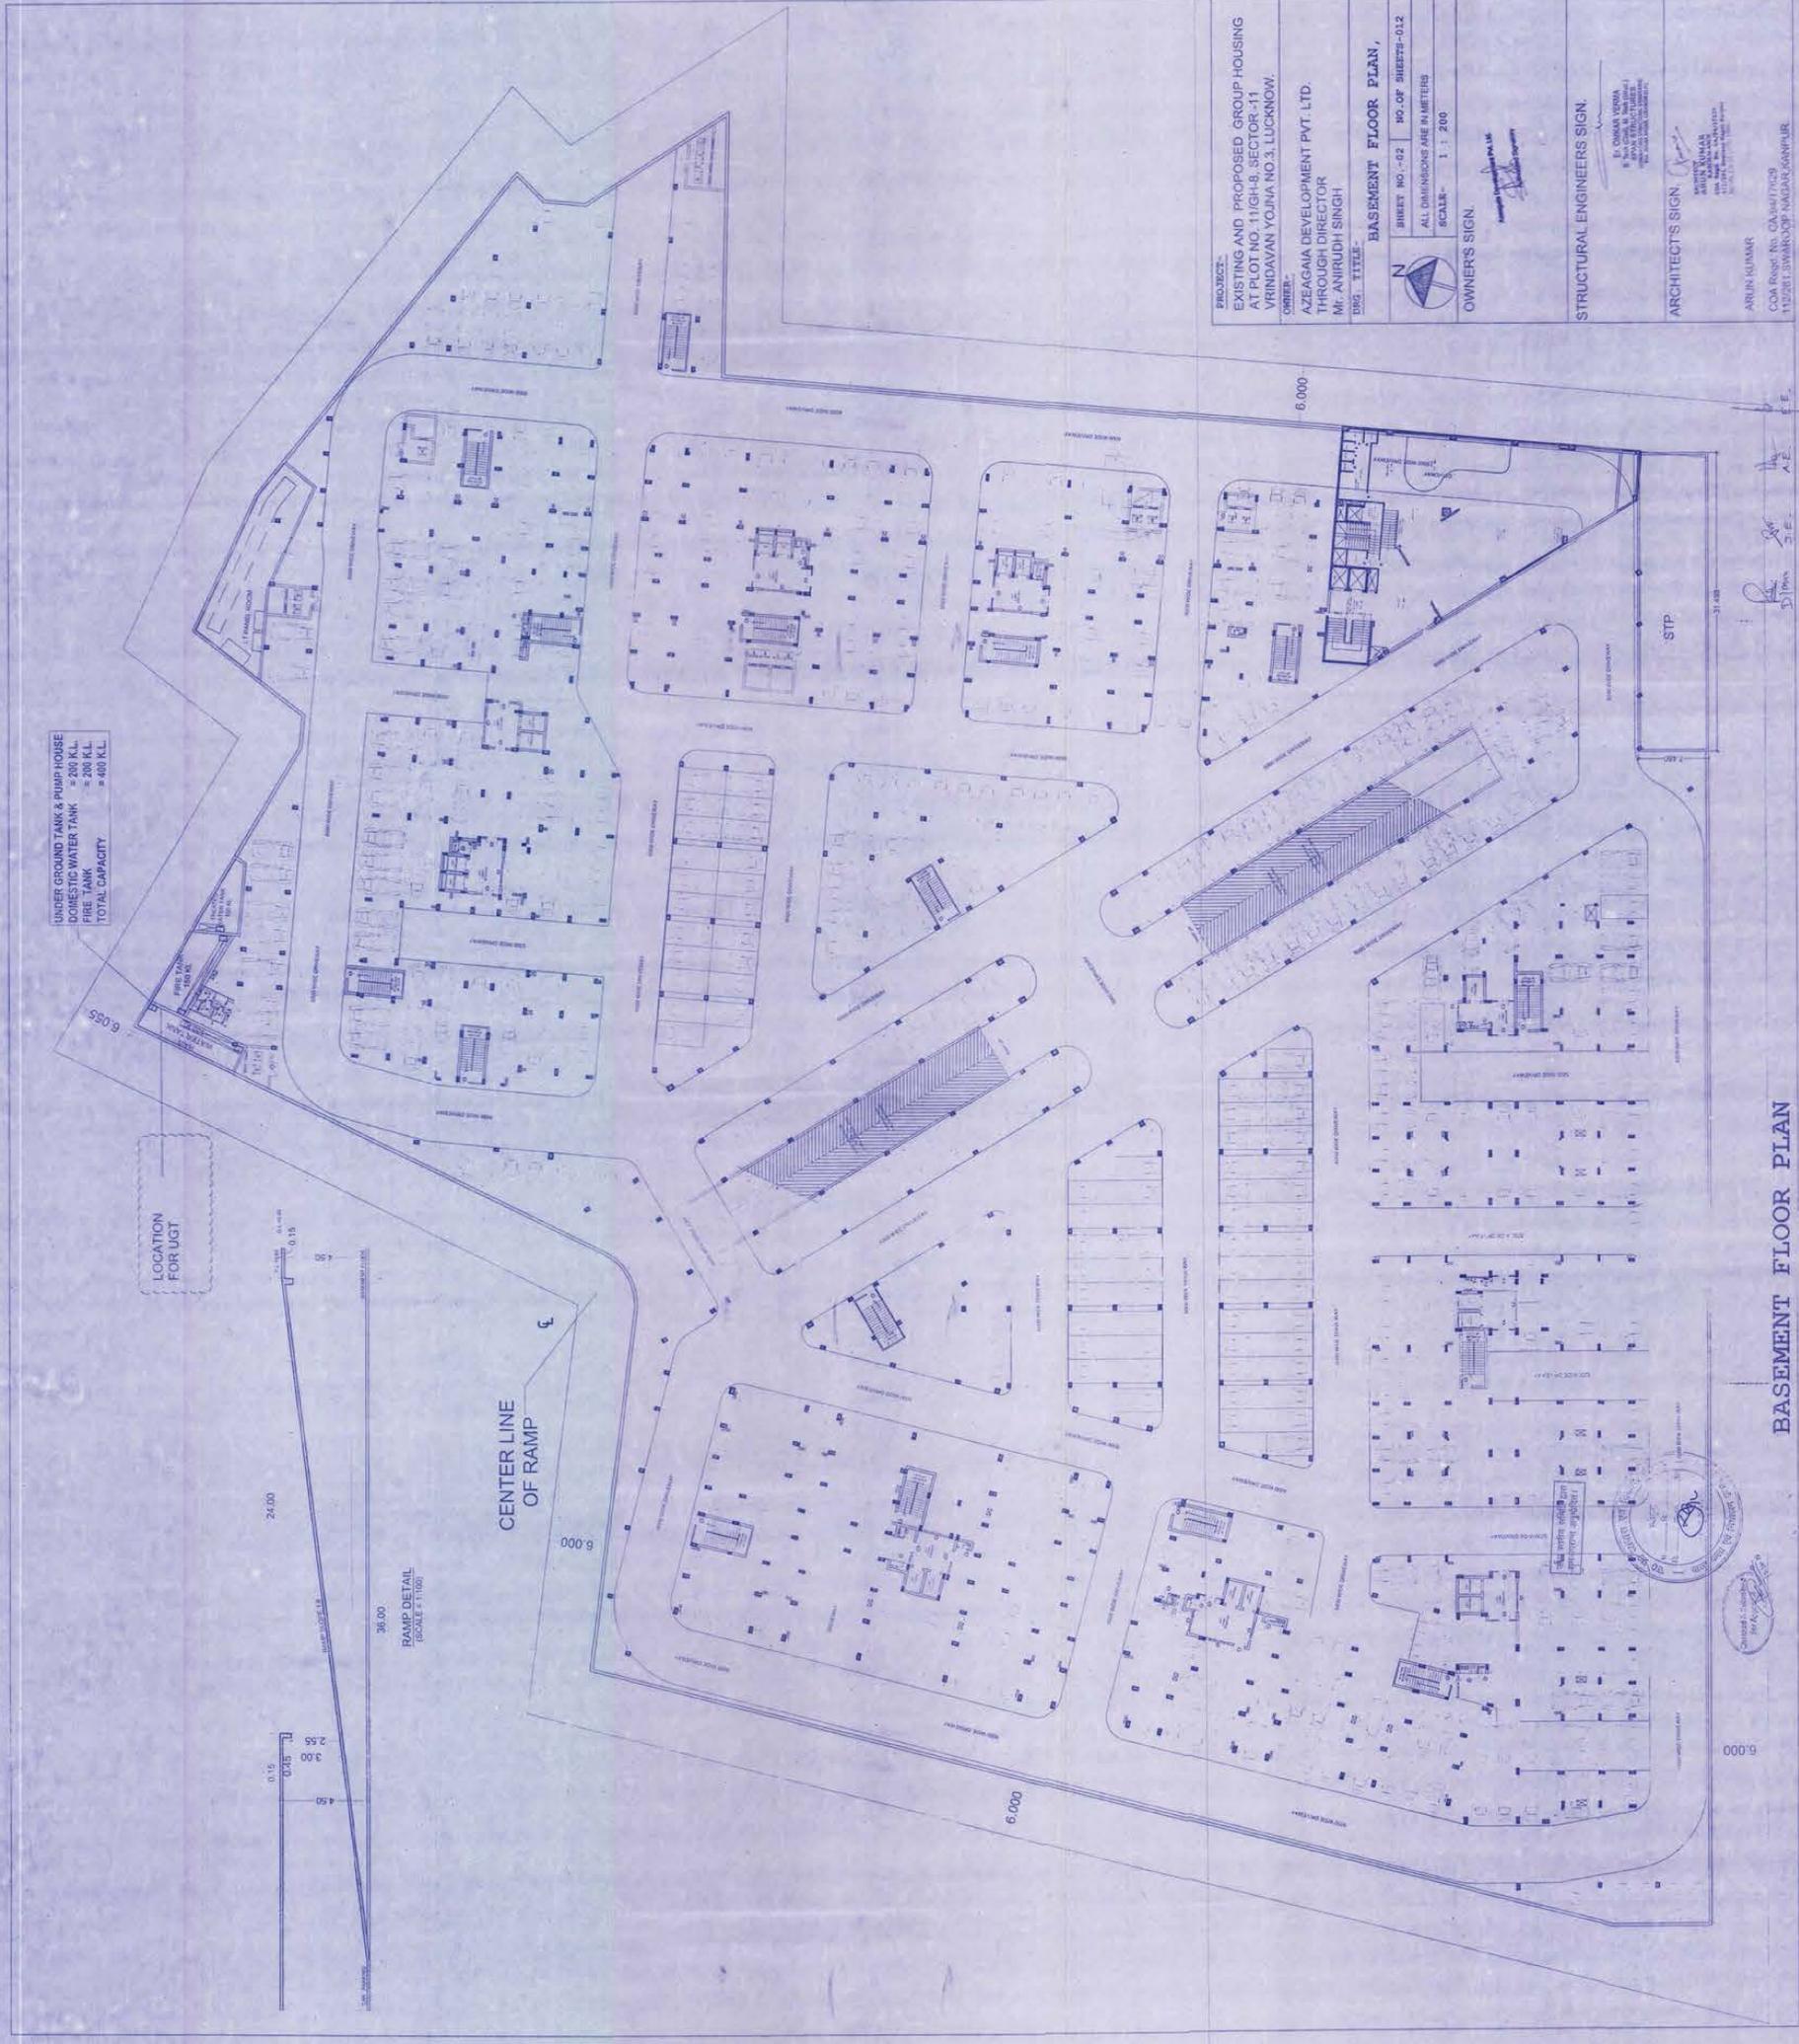

PROJECT - EXISTING AND PROPOSED GROUP HOUSING AT PLOT NO. 11/GH-8, SECTOR-11 VRINDAVAN YOJNA NO.3, LUCKNOW.

OWNER - AZEAGANA DEVELOPMENT PVT. LTD. THROUGH DIRECTOR MR. ANIRUDH SINGH

NO. OF SHEETS - 012

ALL DIMENSIONS ARE IN METERS

SCALE - 1 : 200

OWNER'S SIGN.

STRUCTURAL ENGINEERS SIGN.

ARCHITECT'S SIGN.

ARUN GUPTA

COA Regd. No. CA/AM/17/03
132/ST. SWAROOP NAGAR, KANPUR

BASEMENT FLOOR PLAN

6.000

PROJECT-
EXISTING AND PROPOSED GROUP HOUSING
AT PLOT NO. 11/GH-8, SECTOR -11
VRINDAVAN YOUNA NO.3, LUCKNOW.

OWNER-
AZEAGAA DEVELOPMENT PVT. LTD.
THROUGH DIRECTOR
MR. ANIRUDH SINGH

DWG. TITLE-
13th FLOOR PLAN,

SHEET NO. -05 NO. OF SHEETS-011
ALL DIMENSIONS ARE IN METERS
SCALE- 1 : 200


OWNER'S SIGN.

ARCHITECT'S SIGN.

STRUCTURAL ENGINEERS SIGN.

CLUB

(13th FLOOR PLAN)

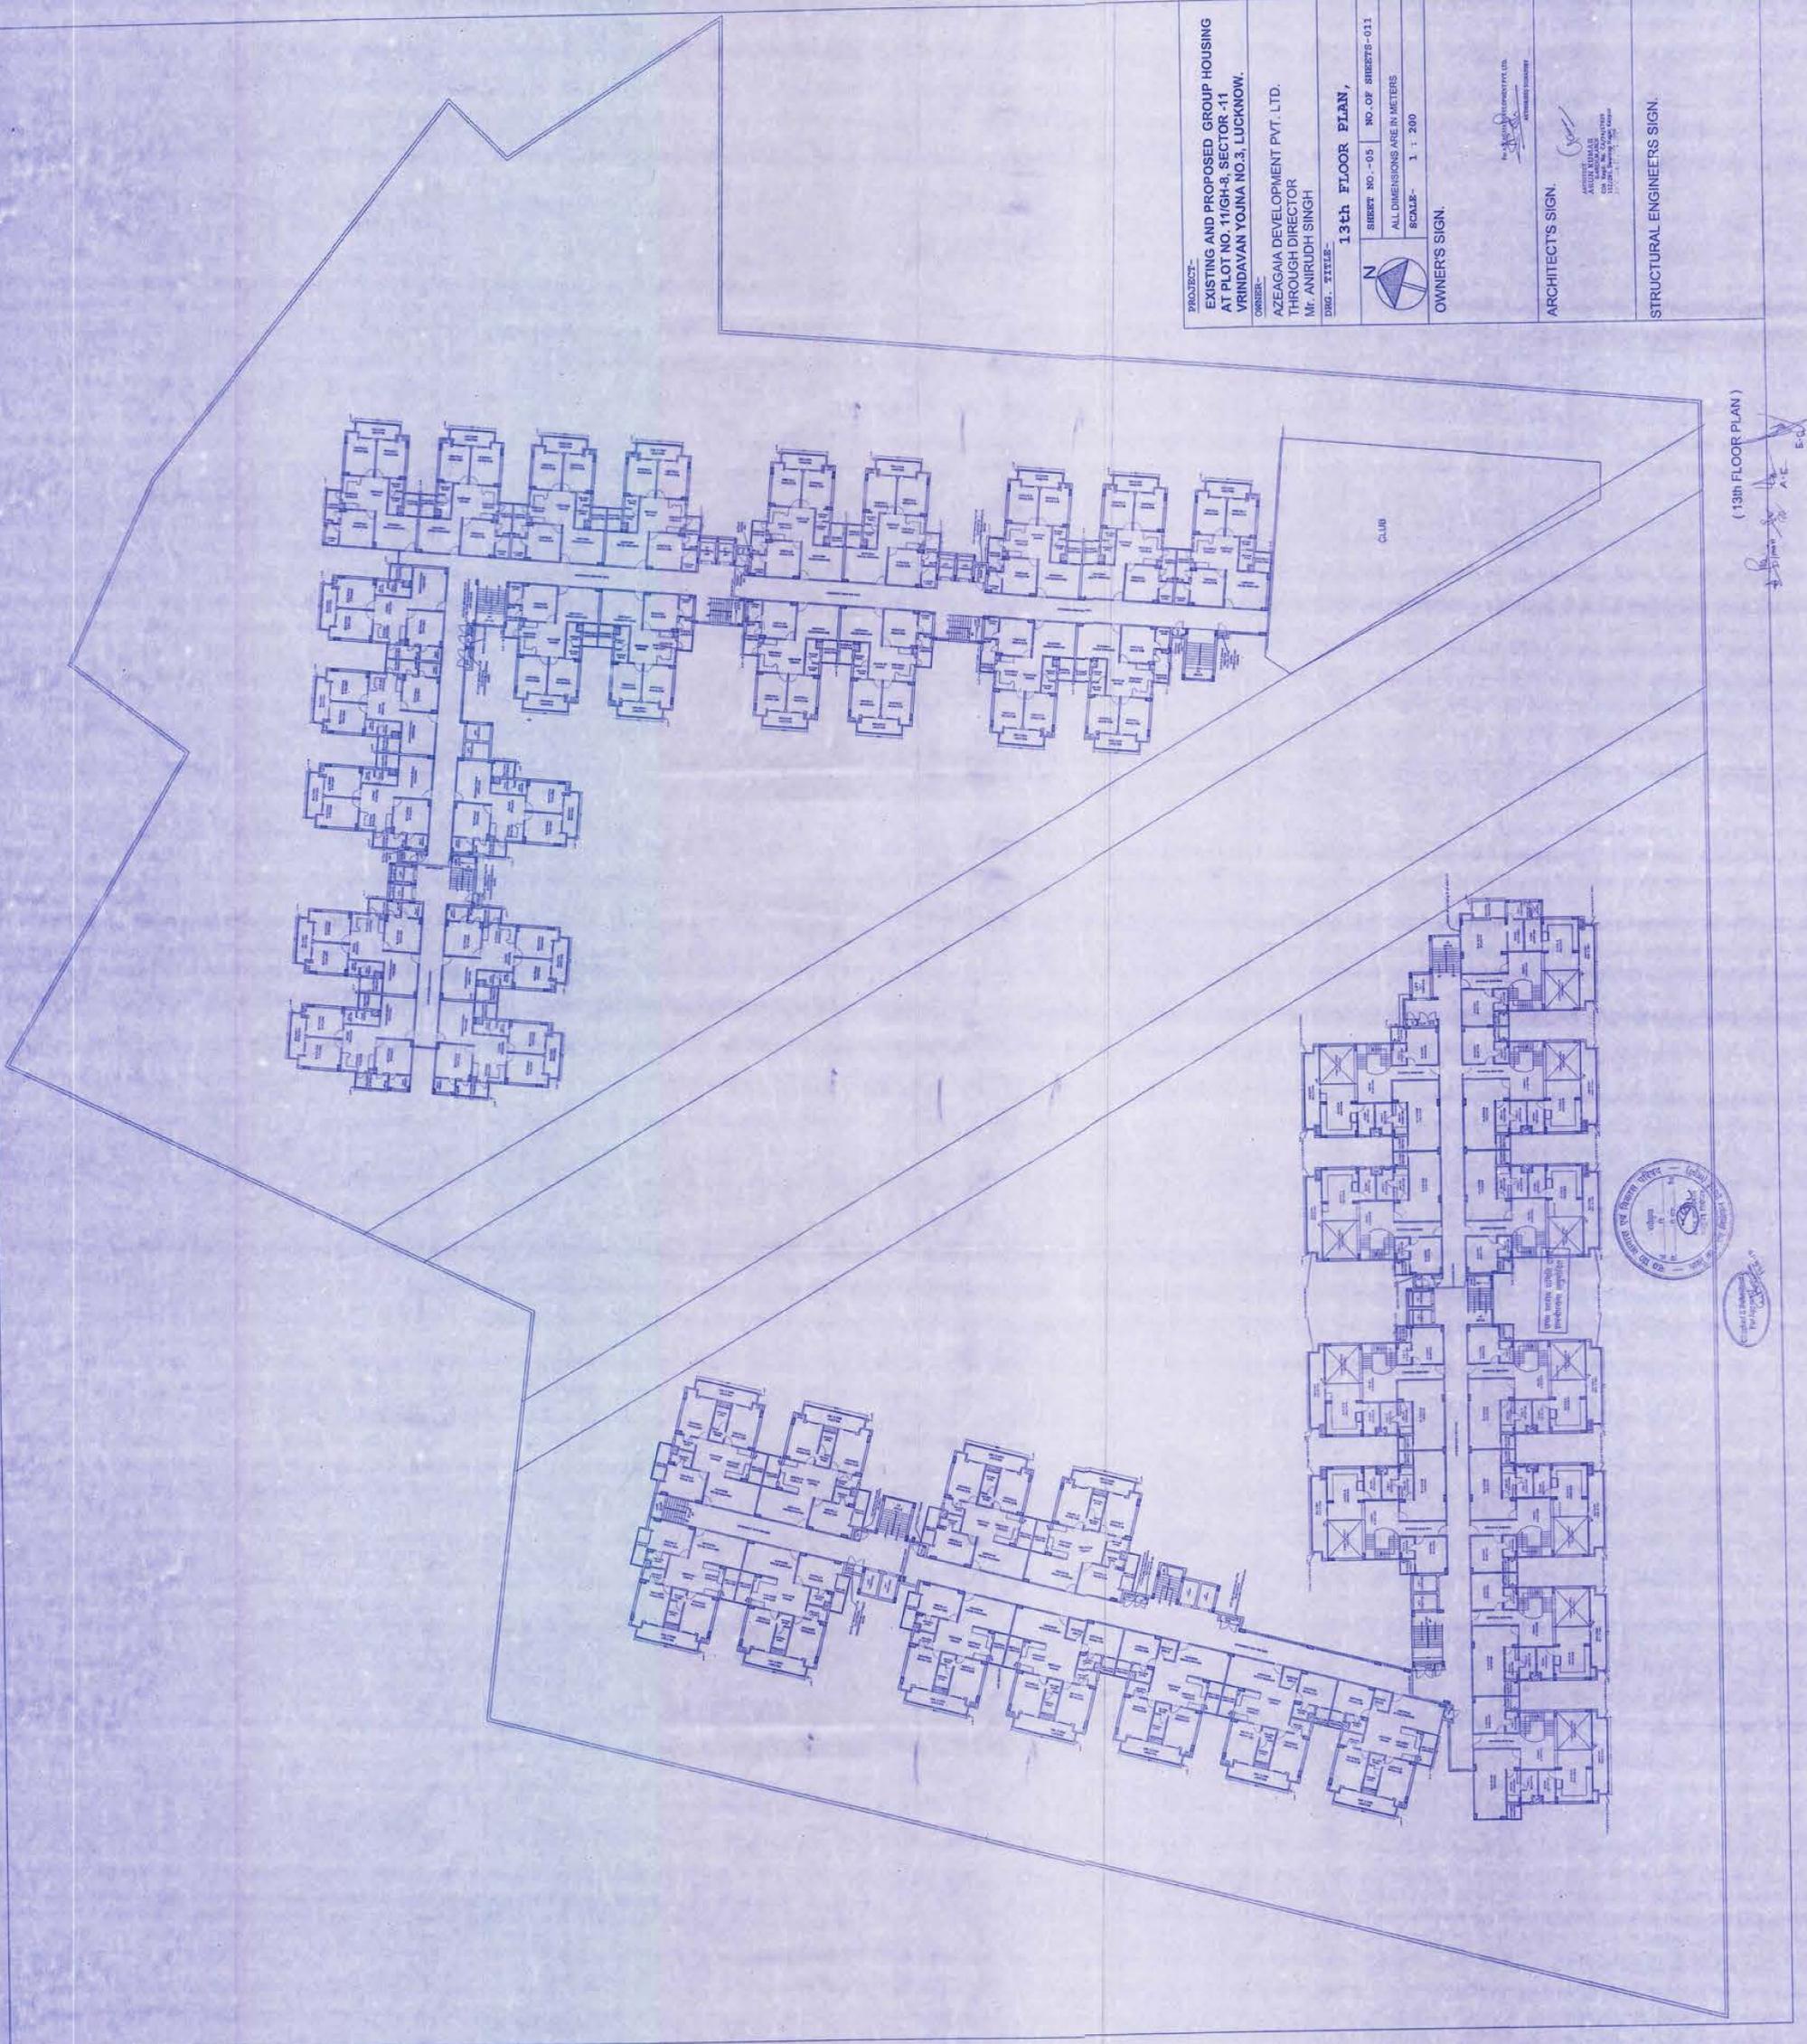

PROJECT:-
EXISTING AND PROPOSED GROUP HOUSING
AT PLOT NO. 11/GH-8, SECTOR -11
VRINDAVAN YOJNA NO.3, LUCKNOW.

OWNER:-
AZEAGAIA DEVELOPMENT PVT. LTD.
THROUGH DIRECTOR
Mr. ANIRUDH SINGH

DWG. TITLE:-
TERRACE FLOOR PLAN,


SHEET NO. -07 NO. OF SHEETS-011
ALL DIMENSIONS ARE IN METERS
SCALE- 1 : 200

OWNER'S SIGN.

STRUCTURAL ENGINEERS SIGN.

ARCHITECT'S SIGN.

ARUN KUMAR
COA Regd. No. CA94/17829
112281 SWAROOP NAGAR, KANPUR.

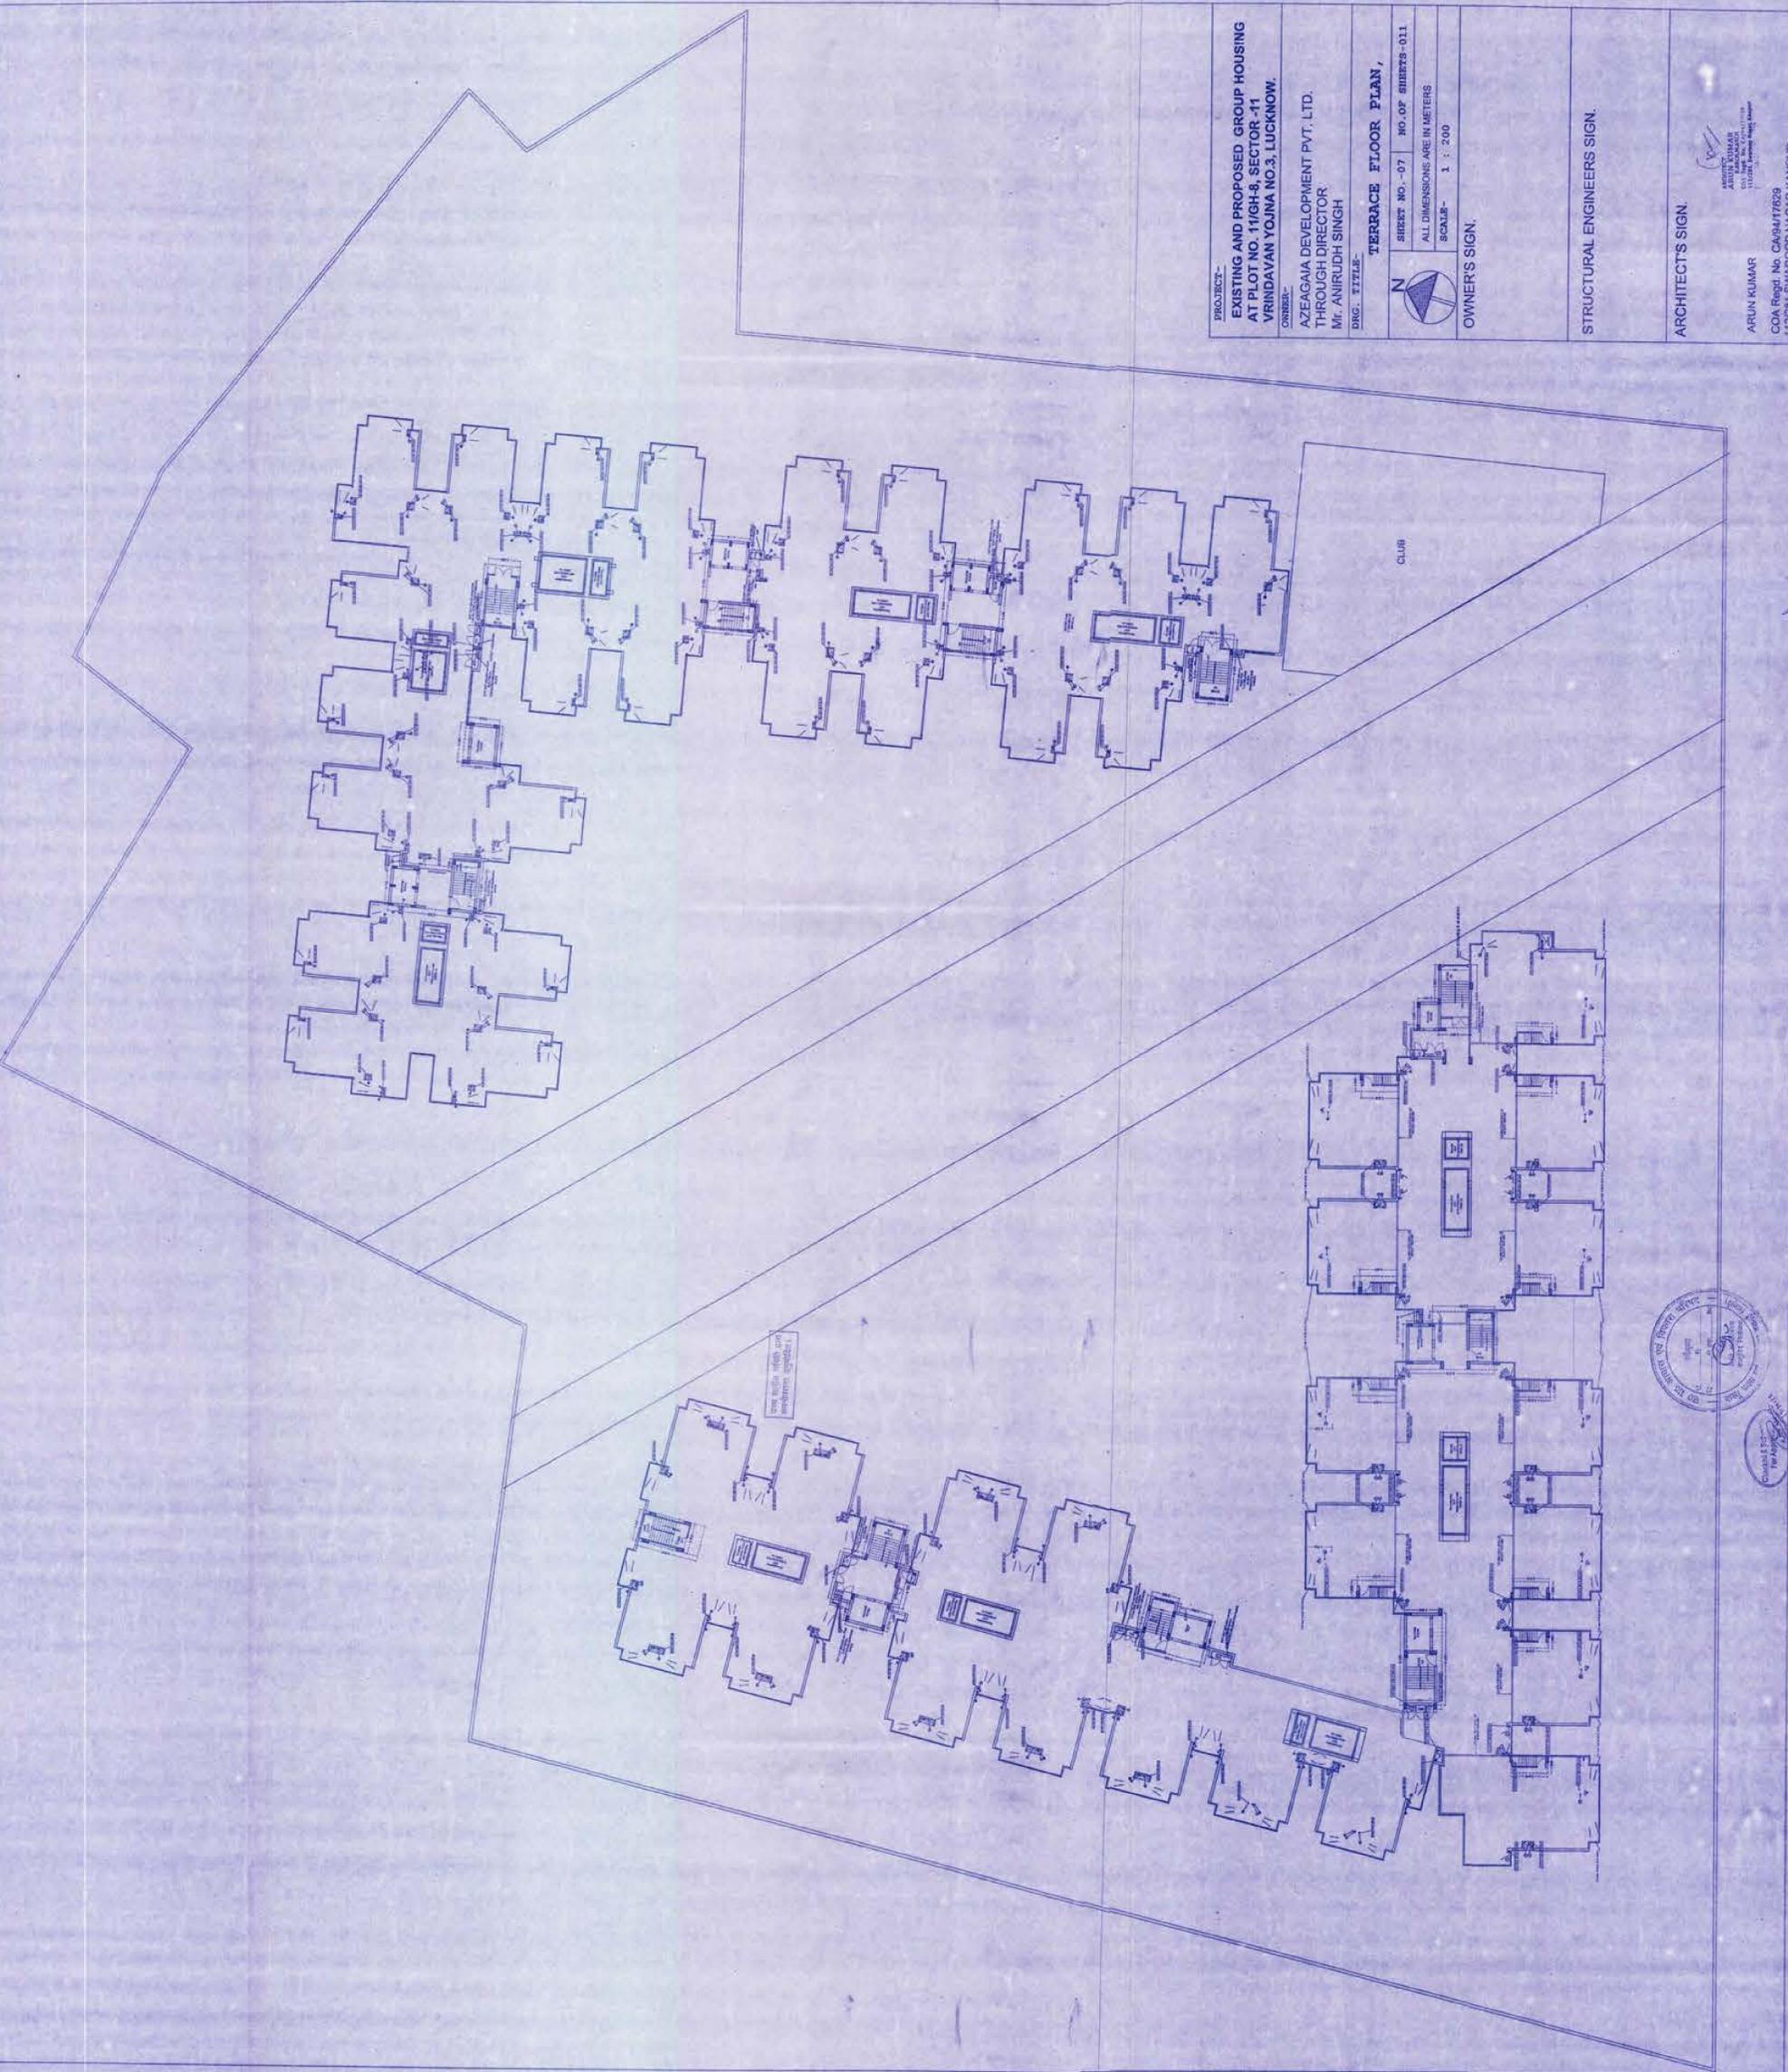

Handwritten signature and date: 18/08/2024