



STILT FLOOR (SCALE -1:150)

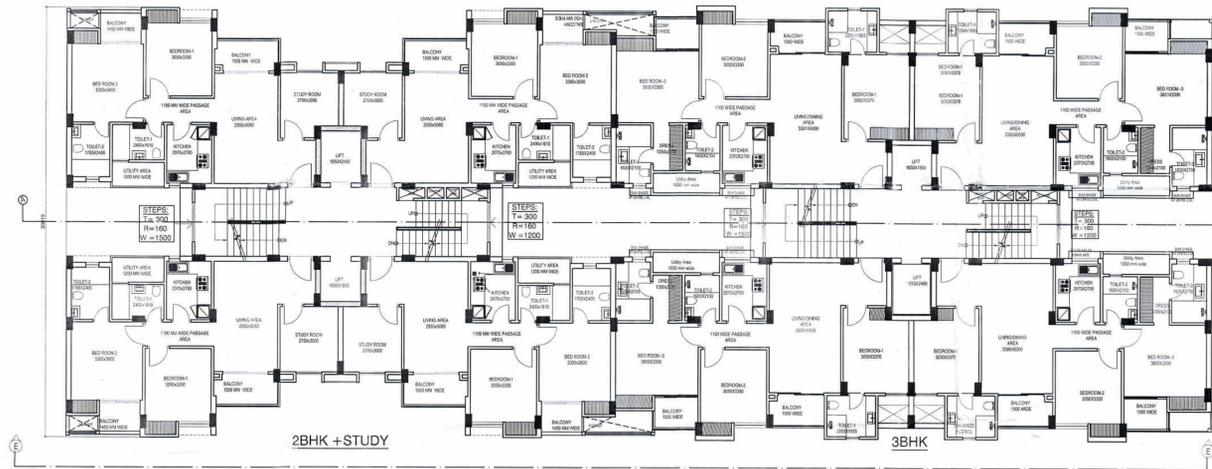

TYPICAL FLOOR , 10 FLOOR'S (SCALE -1:150)

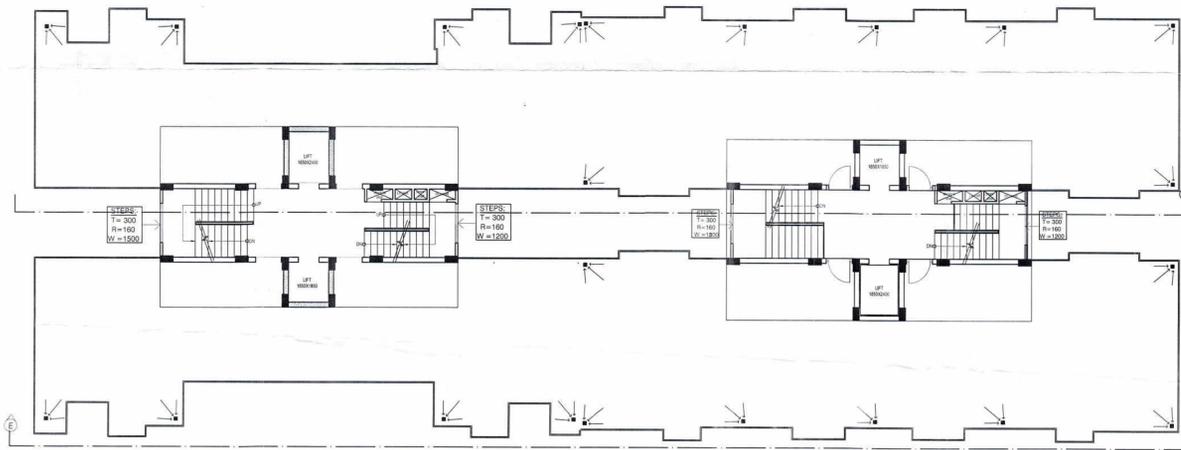

TERRACE FLOOR (SCALE -1:150)

मुख्य नगर एवं ग्राम नियोजक के पत्र सं. 99/व.नि.(4)/ वि.शे. बाराबंकी-अनापति / 2022-23, दि. 19/09/2022 में उल्लिखित शर्तों एवं प्रतिबंधों के अधीन अनापति निर्मात की जाती है।

This building plan/layout plan, having a floor area of _____ Sq. meters on area of 26723.03 Sq. meters has been technically scrutinized by the town and country planning Department and is in accordance with byelaws, Rules, Regulations, Directions, Zoning Regulations and Guidelines in force and this

NO OBJECTION
(Under rule 12 (7) & 4 (6) U.P.R.O. Act 1958) is issued subject to the condition that no construction or development is carried out or plots disposed off without the specific sanction of prescribed Authority. **BARABANKI**
Regulated area after payment of required fees, development charges or such other payment as may be required

Signature
CHIEF TOWN & COUNTRY PLANNER
TOWN & COUNTRY PLANNING DEPARTMENT
U.P. GOVERNMENT, LUCKNOW


क. रजिस्ट्रार 31/05/2022
मामलिका सं. 7/2021 दिनांक 06/06/2022
के अंतर्गत पत्र में विहित शर्तों के अंतर्गत किया गया है।
2. भू-पत्र/प्लॉट में विहित की गई शर्तों का निर्माण कार्य अनुमति नहीं होगा।
3. प्रस्तावित पत्र प्रस्तुत करने के उपरान्त ही पत्र का अंतिम होगा।
4. पत्र/प्लॉट में विहित की गई शर्तों का निर्माण कार्य अनुमति नहीं होगा।
5. पत्र/प्लॉट में विहित की गई शर्तों का निर्माण कार्य अनुमति नहीं होगा।




3BHK UNIT TYPE -A



3BHK UNIT TYPE -B

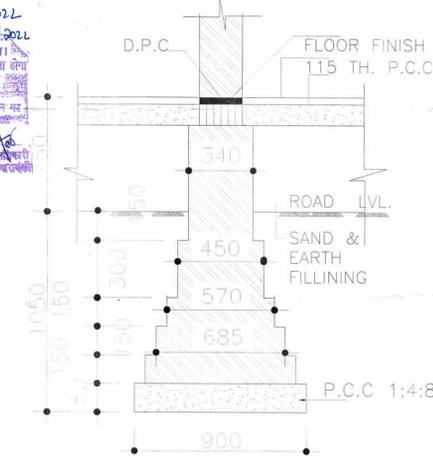

FOUNDATION PLAN

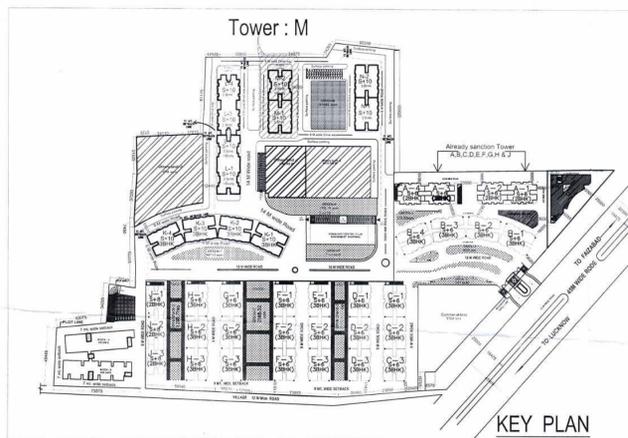

KEY PLAN

PROPOSED REVISED
GROUP HOUSING

SUBMISSION DRAWING

KHASRA NO.
52, 53, 54A, 54B, 55, 59, 105, 110,
111, 112, 113, 114, 115, 116, 117, 118,
119, 121, 123, 124, 125, 126, 127, 128,
131, 139, 140, 141, 142, 143, 144
MOHAMMADPUR CHAUKI
FAIZABAD
ROAD
BARABANKI

OWNERS

Mr. Syed Naved Shere,
Mr. Syed Masroor shere,
Sanam Shere, Mr. Syed
Feridoon Shere, Mr. Syed
Farogh Shere, Gazelle shere,
Fariah Shere and others

Project name :

**SHERE
SHALIMAR
MANNAT
EXTENSION**

Scale As-mention

Date: JAN 2022



Drawn By
AMIT GUPTA

Drawing Title

**TOWER-M
(M1, M2)
3 BHK, 2.5 BHK**


Drg. No : 6/8

OWNER'S SIGNATURE :


Signature
SHALIMAR CORP. LTD.
Authorised Signatory

Architect


Signature
SHIVAM SRIVASTAVA
ARCHITECT
CA/2010/59742
FOR ANS DEVELOPERS PVT. LTD.

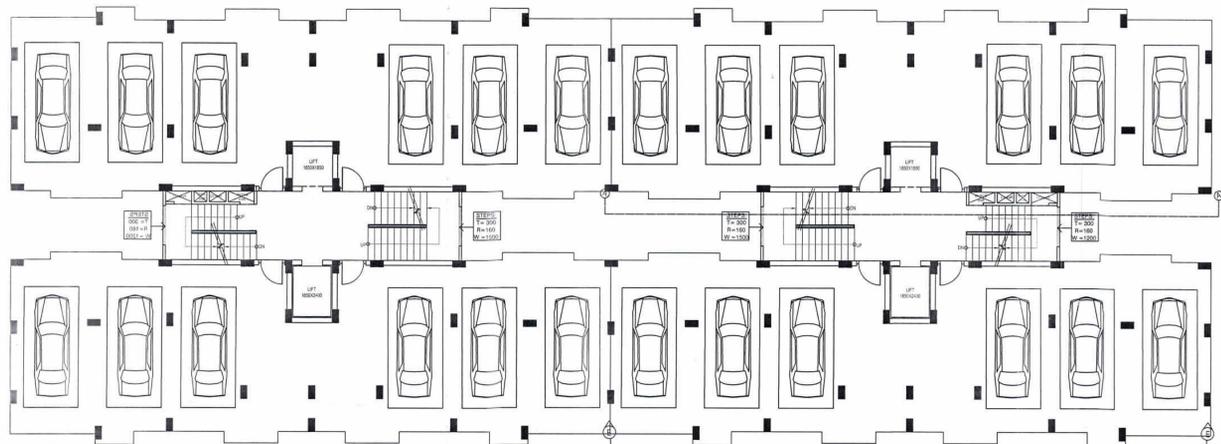


STILT FLOOR PLAN (SCALE 1:150)

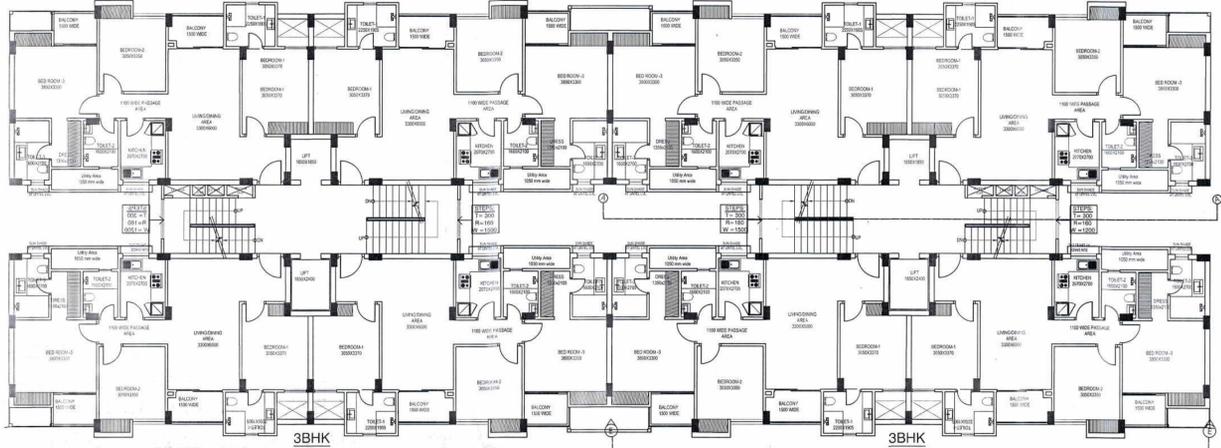


TYPICAL FLOOR PLAN, 10 FLOOR'S (SCALE 1:150)

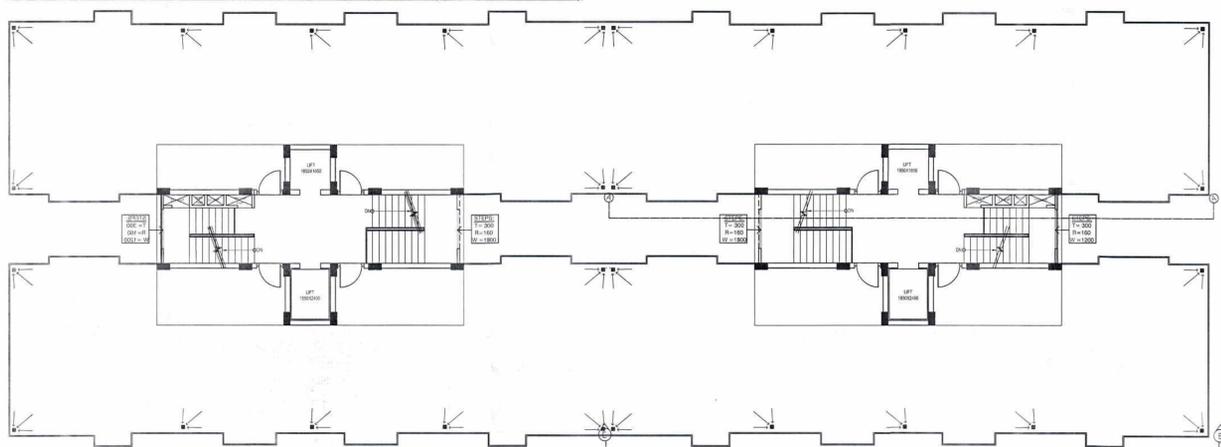


TERRACE FLOOR PLAN (SCALE 1:150)

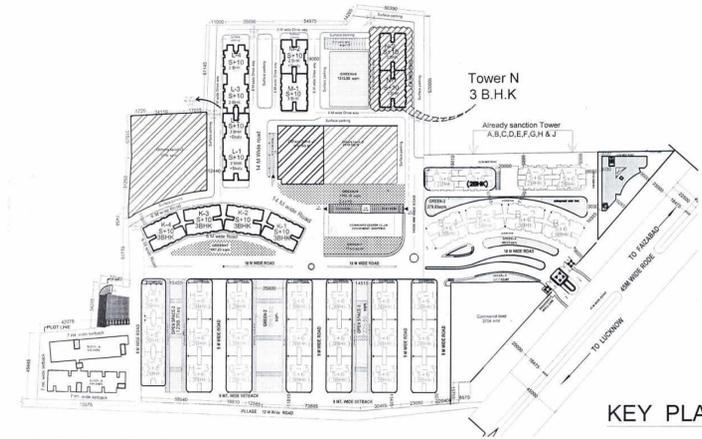


KEY PLAN

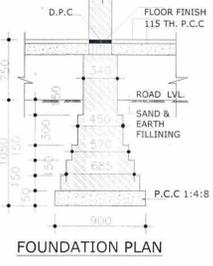


FOUNDATION PLAN

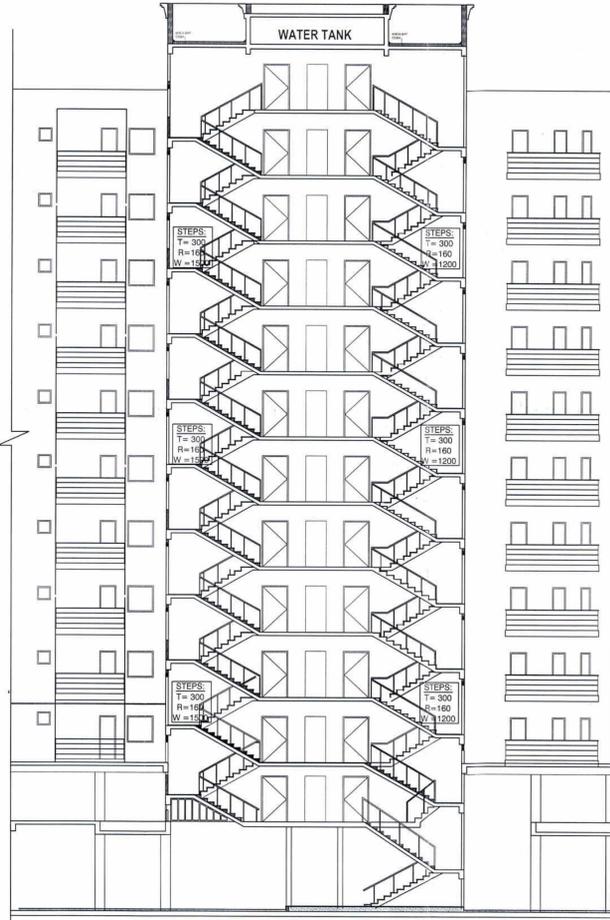


SECTION AA'

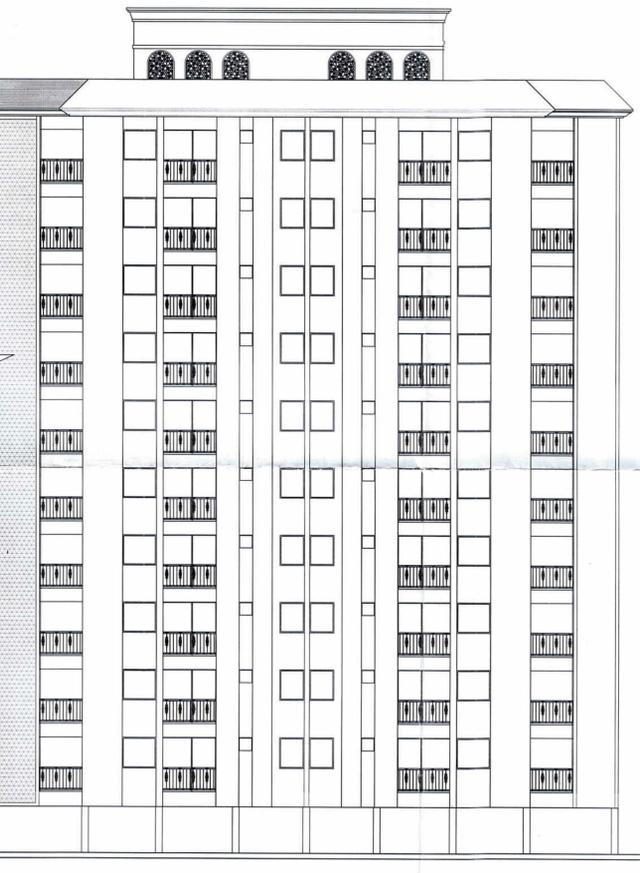

ELEVATION

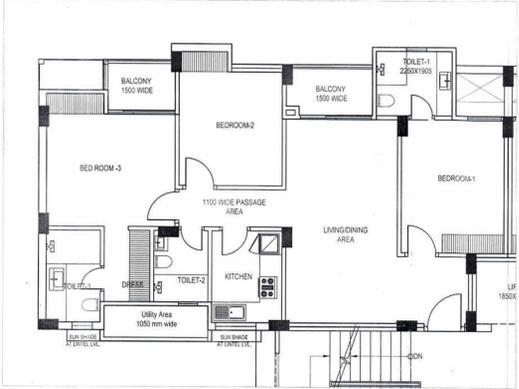

Unit plan type -A

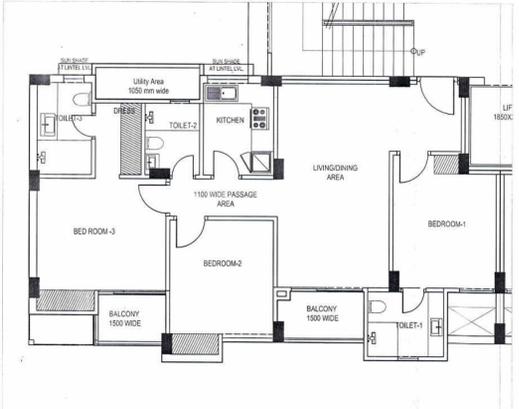

Unit plan type -B

AREA CALCULATION

TOWER N: (3 BHK)	
(B+S+10)	
* 3 BHK TYPE -1	95.98 sqm
* 3 BHK TYPE -2	95.40 sqm
Floor area for tower - N	
Ground Coverage = 425.91x2 = 851.82 Smt	
* Common area	35.27 x 2 SQ M = 70.54 SQ M
* Fire escape area	10.95 x 2 SQ M = 21.90 SQ M

मध्य नगर एवं ग्राम निवेशक के नि. सं. 30/2022 दि. 30/04/2022
 वि. सं. बाराबंकी-अनापति / 2022-23, दि. 19/04/2022
 में उल्लिखित शर्तों एवं प्रतिबन्धों के अधीन अनापति निर्गत की जाती है।

This building plan/layout plan having a floor area of 2673.83 Sq. Meters has been technically scrutinized by the town and country planning Department and is in accordance with by-laws, Rules, Regulations, Directions, Zoning Regulations and Guidelines in force and this
NO OBJECTION
 (Under rule 12 (7) & 4 (6) U.P.R.B.O. Act 1958) is issued subject to the condition that no construction or development is carried out or plots disposed off without the specific sanction of prescribed Authority **BARA BANKI**. Regulated area after payment of required fees, development charges or such other payment as may be required.

CHIEF TOWN & COUNTRY PLANNER
TOWN & COUNTRY PLANNING DEPARTMENT
U.P. GOVERNMENT, LUCKNOW

PROPOSED REVISED GROUP HOUSING

SUBMISSION DRAWING

KHASRA NO.
 52,53,54A,54B,55,59,105,110,111,112,113,114,115,116,117,118,119,121,123,124,125,126,127,128,131,139,140,141,142,143,144
MOHAMMADPUR CHAUKI
FAIZABAD
ROAD
BARABANKI

OWNERS

Mr. Syed Naved Shere,
 Mr. Syed Masroor shere,
 Sanam Shere, Mr. Syed
 Feridoun Shere, Mr. Syed
 Farogh Shere, Gazelle shere,
 Fariah Shere and others

Project name :

SHERE
SHALIMAR
MANNAT
EXTENSION

Scale: As-mention

Date: JULY 2020



Drawn By
 Syed Mohd. Abdullah

Drawing Title
TOWER-N
(N1,N2)
3BHK

Drg. No : 8/8

OWNER'S SIGNATURE :

SHALIMAR CORP.LTD.
 Authorised Signatory

Architect

SHRIVASTAVA
ARCHITECT
 10150742
URBAN DEVELOPERS PVT.LTD.