



STILT FLOOR PLAN (SCALE 1:200)



TYPICAL PLAN, 10 FLOOR (SCALE 1:200)

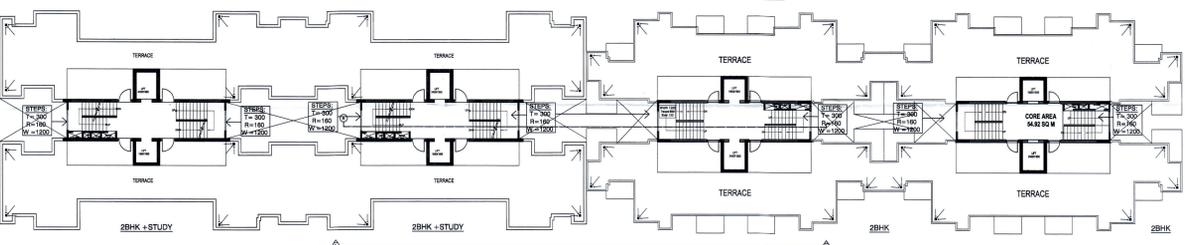


TYPICAL PLAN (SCALE 1:200)

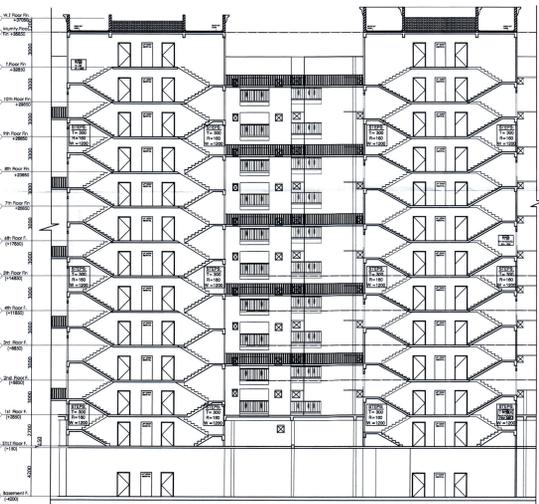


SECTION - AA' (SCALE 1:200)




FRONT ELEVATION (SCALE 1:200)

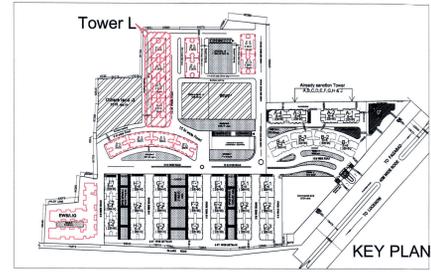


KEY PLAN

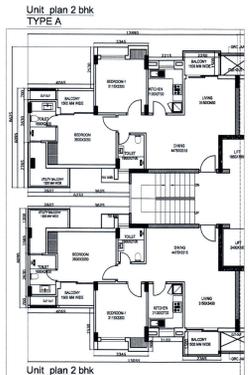

Unit plan 2 bhk TYPE A

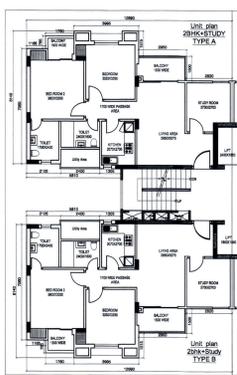

Unit plan 2 bhk TYPE B

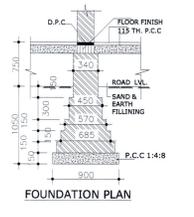

FOUNDATION PLAN

TOWER L : (2BHK +STUDY) & (2BHK) (B+S+10 FLOOR)

#2BHK+Study -Type 1	76.07 sq m
#2BHK+Study -Type 2	76.69 sq m
Floor area for tower - N (Ground Coverage = 365.977 X2 = 731.95 MP)	
# Common area X 2	73.69 sq m
#2 BHK Unit area - Type 1	69.21 SQ M
#2 BHK Unit area - Type 2	70.65 SQ M
FLOOR AREA FOR TOWER - M (GROUND COVERAGE = 338 X 2 = 776 SQM)	
Unit Type-1(X4)	69.21 X 4 = 276.84 SQM
Unit Type-2(X4)	70.65 X 4 = 282.6 SQM
FIRE ESCAPE AREA(X1)	14.44 X 1 = 14.44 SQ M

PROPOSED REVISED GROUP HOUSING

SUBMISSION DRAWING

KHASRA NO. 52,53,54A,54B,55,59,105,110,111,112,113,114,115,116,117,118,119,121,123,124,125,126,127,128,131,139,140,141,142,143,144 MOHAMMADPUR CHAUKI FAIZABAD ROAD BARABANKI

OWNERS

Mr. Syed Naved Shere, Mr.Syed Masroor shere, Sanam Shere,Mr.Syed Faridoo Shere, Mr.Syed Farogh Shere, Gazelle shere, Fariah Shere and others

Projectname :

SHERE SHALIMAR MANNAT EXTENSION

Scale:As-mention

Date:SEP 2019



Drawn By Anjali

Drawing Title TOWER-L (L1,L2,L3&L4) 2 BHK & 2BHK+STUDY

Drg. No : 8/12

OWNER'S SIGNATURE :

(Handwritten Signature)

Architect

Ar. Anjali Upadhyay CA/2017/81305

युक्तमन्त्रालय एवं आवास विभाग के माध्यम से जारी की गई योजना के अन्तर्गत निर्माण कार्य के लिए आवश्यक सभी दस्तावेजों का अद्यतन किया गया है।

This building plan is submitted for approval to the competent authority. The plan is prepared in accordance with the provisions of the Town and Country Planning Department and is subject to the approval of the competent authority. The plan is prepared in accordance with the provisions of the Town and Country Planning Department and is subject to the approval of the competent authority.

स्वीकृत
आवास विभाग के माध्यम से जारी की गई योजना के अन्तर्गत निर्माण कार्य के लिए आवश्यक सभी दस्तावेजों का अद्यतन किया गया है।

Ar. Anjali Upadhyay P. No: 0522 - 4030409