





ELEVATION - 1




ELEVATION - 2

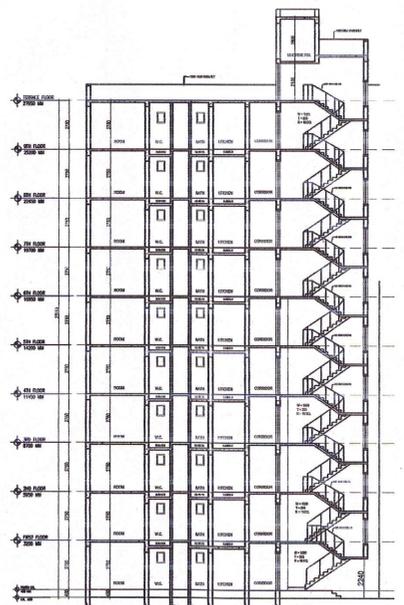


SECTION A-A

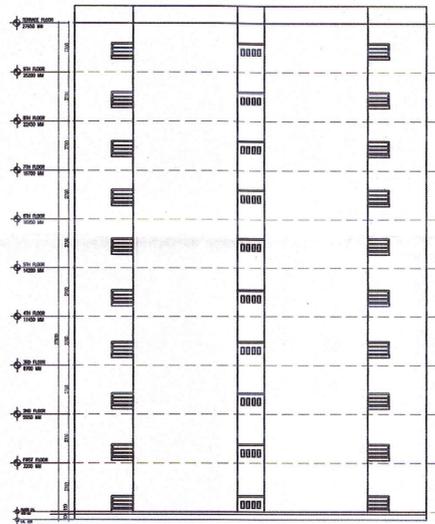


SIDE ELEVATION - 3

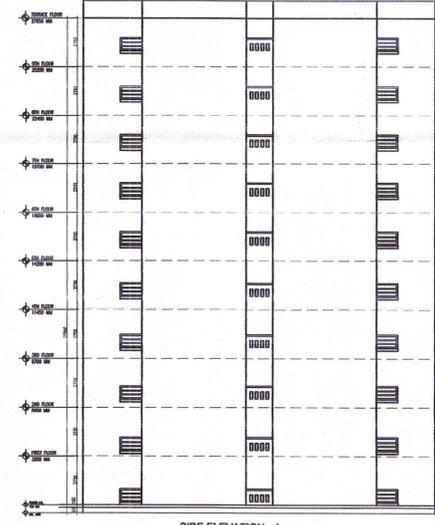

SIDE ELEVATION - 4

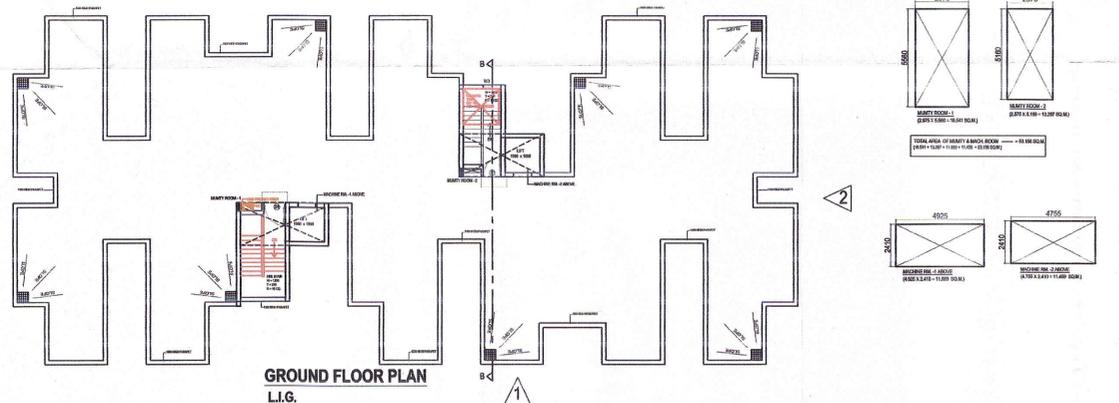


GROUND FLOOR PLAN
L.G.

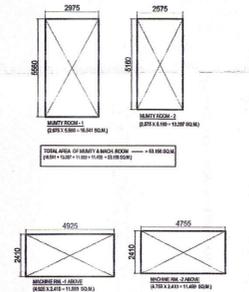

DRAWING TITLE
SUBMISSION DRAWING FOR LIG
GROUP HOUSING AT MEGAPOLIS , DADRI.
FLOOR PLAN & AREA CHART
(BLOCKS L-7 TO L-12) (L-13 TO L-18) (L-1 TO L-6)
(G+9)

S.NO.	SCHEDULE	SIZE	CILL	LINTEL
1.	D	1000X2100	00	2100
2.	D1	900X2100	00	2100
3.	D2	750X2100	00	2100
4.	DW	1535X2100	750	2100
5.	W	970X1350	1050	2100
6.	W1	1250X1350	750	2100
7.	W2	1500X1350	750	2100
8.	W3	1000X1350	750	2100
9.	V	600X600	1500	2100
9.	FD	1200X2100	0	2100

KEY PLAN
NOT TO SCALE

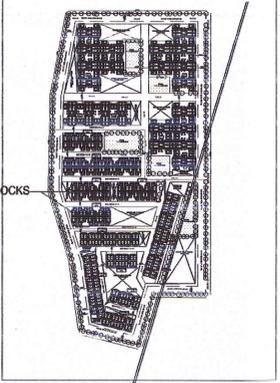

PROPOSED BLOCKS

LEGEND

1. FIRE EXTINGUISHER	FF
2. FIRE MALL	FFM
3. WET RISER	WR
4. MANUAL OPERATED ELECTRICAL FIRE ALARM SYSTEM	MEFAS
5. 10000 LT. FIRE TANK ON TERRACE	FT

NORTH

SCALE: 1:100

SHEET NO. AWDLKGHSR002

DATE: JUNE 2014

CHECKED BY

FIRE FIGHTING DRAWING

OWNER:-
ANSAL HI-TECH TOWNSHIP LTD.
115, ANSAL BHAWAN, G.MARG,
NEW DELHI 110001 (INDIA)

OWNER'S SIGN

ARCHITECT'S SIGN: RUCHI MISHRA, Reg. No. CA/2008/14324

CONSULTANTS :-
RUORABHISHEK ENTERPRISES PVT. LTD.
A-6 SECTOR - 58, NOIDA 201301
PH. - 0120-4022302-318, FAX - 0120-4022301
email id: info@rupurabhishekpvt.com
www.rupurabhishekpvt.com

Handwritten notes in Hindi: 'एच.टी.टी. 10', 'रिजि. नं. 14/2008', 'द्वारा निर्दिष्ट', 'दस्तावेज', 'को धारण के अभाव में अमान्य है।'

Handwritten signature.