





**TYPICAL FLOOR PLAN**  
E.W.S.  
(1st FL. TO 8th FL.)

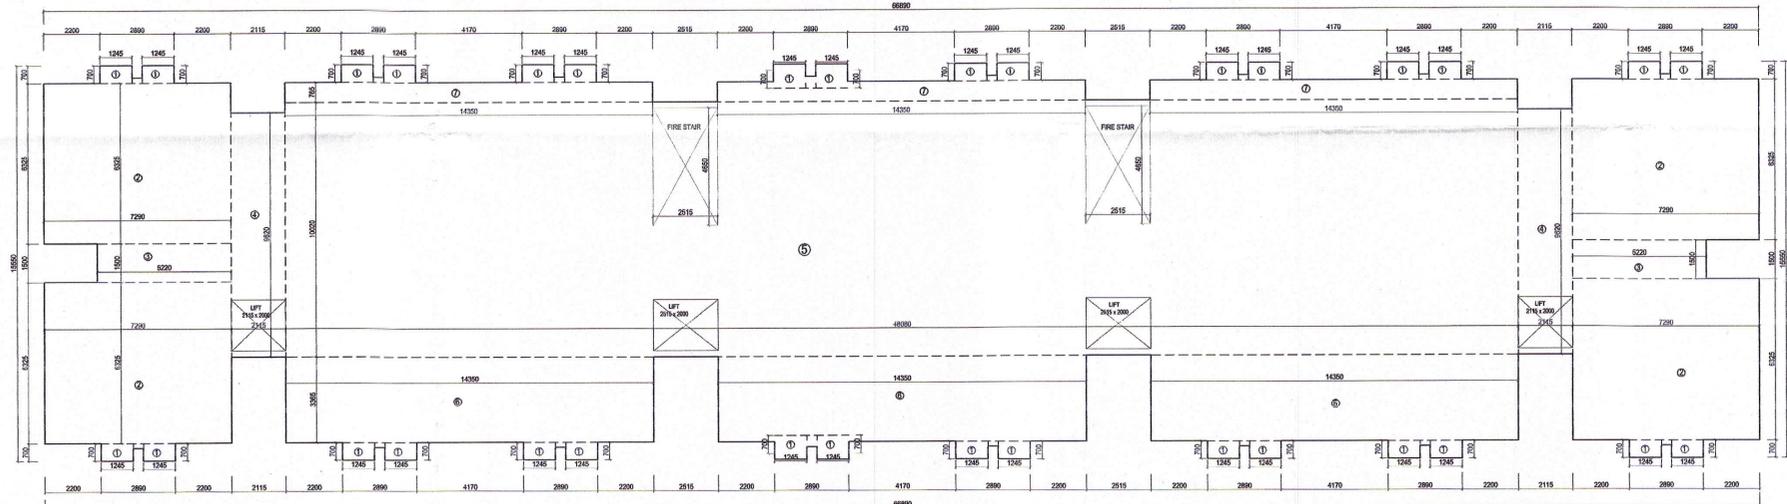

**TYPICAL FLOOR AREA CHART**  
(1st FL. TO 8th FL.)

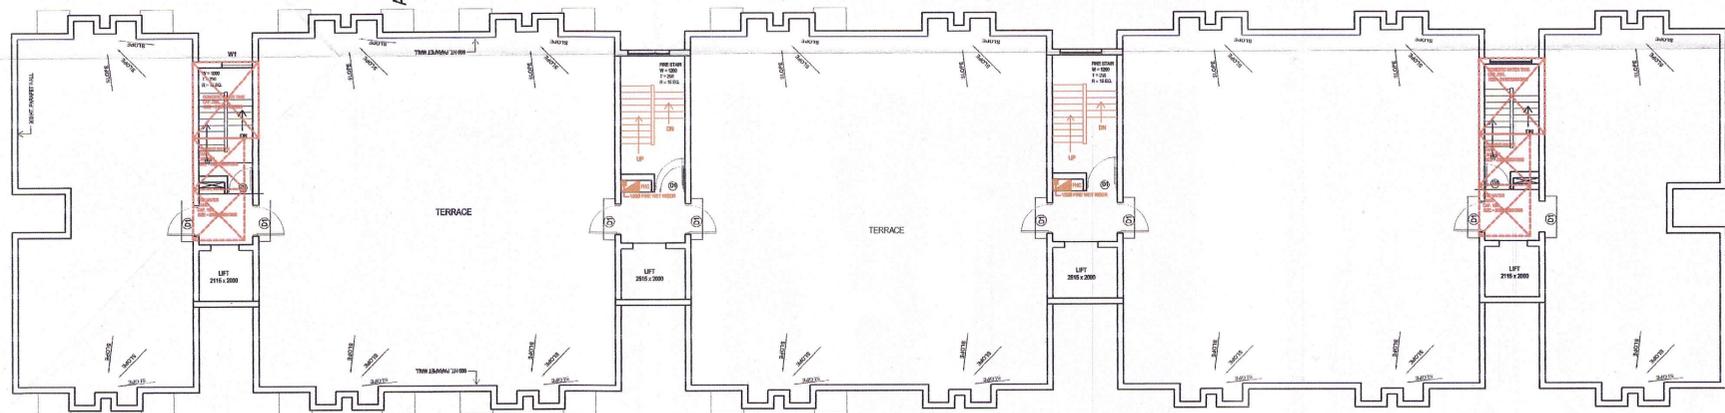


**FIRST FLOOR COVD. AREA DETAIL**  
SAME AS GROUND FLOOR = 904.845 SQ.M.  
LESS:-  
LIFT  
\* (2.115 X 2.000) X 2 = 8.46 SQ.M.  
\* (2.515 X 2.000) X 2 = 10.06 SQ.M.  
**TOTAL = 886.325 SQ.M.**  
  
TOTAL COVD. AREA ON 1st FL. TO 9th FL. = 7976.925 SQ.M.  
(886.325 X 9 = 7976.925 SQ.M.)

**MUMTY AREA DETAIL**




1). 2.575 X 4.710 = 12.12825 SQ.MTS  
TOTAL AREA OF MUMTY + MACHINE ROOM AREA = 24.771 SQ.MTS X 2 = 49.542 SQ.MTS

**MACHINE ROOM AREA DETAIL**

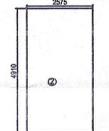


2). 2.575 X 4.910 = 12.643 SQ.MTS

**MUMTY AREA DETAIL**

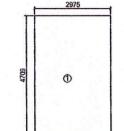

1). 2.975 X 4.710 = 14.012 SQ.MTS  
TOTAL AREA OF MUMTY + MACHINE ROOM AREA = 28.619 SQ.MTS X 2 = 57.238 SQ.MTS

**MACHINE ROOM AREA DETAIL**

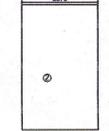

2). 2.975 X 4.910 = 14.607 SQ.MTS


TOTAL AREA OF MUMTY + MACH. ROOM = 106.78 SQ.M.  
(49.542 + 57.238 = 106.78 SQ.M.)

**DRAWING TITLE**  
SUBMISSION DRAWING FOR EWS  
GROUP HOUSING AT MEGAPOLIS, DADRI.  
EWS PLANS AND AREA CAL.  
(BLOCKS E-17 TO E-32 (G+9))

S.NO.	SCHEDULE	SIZE	CILL	LINTEL
1.	D	750X2100	00	2100
2.	D1	1200X2100	00	2100
3.	D2	750X2100	00	2100
4.				
5.	DW	1400X2100	900	2100
6.	V	450X900	1200	2100
7.	W	1500X1200	900	2100

- LEGEND**
- 1. FIRE EXTINGUISHER
  - 2. HOSE REEL
  - 3. WET RISER
  - 4. MANUAL OPERATED ELECTRICAL FIRE ALARM SYSTEM
  - 5. 10000 LT. FIRE TANK ON TERRACE

KEY PLAN  
NOT TO SCALE

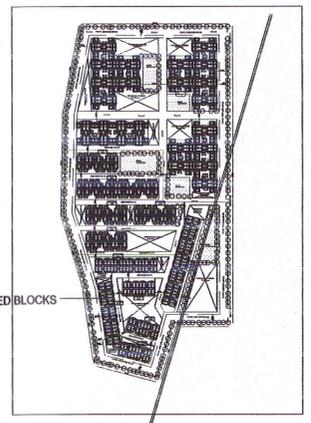

NORTH	SCALE	SHEET NO.
	1: 100	AWDEWSLUGHS04
		DATE
		JUNE 2014

CHECKED BY  
**FIREFIGHTING DRAWING**

OWNER:-  
ANSAL HI-TECH TOWNSHIP LTD.  
115, ANSAL BHAWANUK G.MARG,  
NEW DELHI 110001 (INDIA)



OWNER'S SIGN  
ARCHITECT'S SIGN  
*Ruchi Mishra*  
RUCHI MISHRA  
Reg. No. CA/2009/14322

CONSULTANTS :-  
RUDRABHISHEK ENTERPRISES PVT. LTD.  
A-6 SECTOR - 58, NOIDA 201301  
PH. - 0120-4022302-318, FAX - 0120-4022301  
email id. rsh@rudeep.com  
www.rudeep.com