



**DRAWING TITLE**  
 SUBMISSION DRAWING FOR LIG  
 GROUP HOUSING AT MEGAPOLIS, DADRI.  
**LIG SECTION**  
 (BLOCKS L-19 TO E-30) (G+9)

S.NO.	SCHEDULE	SIZE	CILL	LINTEL
1.	D	1000X2100	00	2100
2.	D1	900X2100	00	2100
3.	D2	750X2100	00	2100
4.	DW	1535X2100	750	2100
5.	W	970X1350	1050	2100
6.	W1	1250X1350	750	2100
7.	W2	1500X1350	750	2100
8.	W3	1000X1350	750	2100
9.	V	600X800	1500	2100
9.	FD	1200X2100	0	2100

**KEY PLAN**  
 NOT TO SCALE

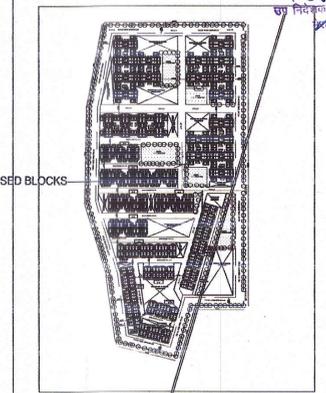

PROPOSED BLOCKS

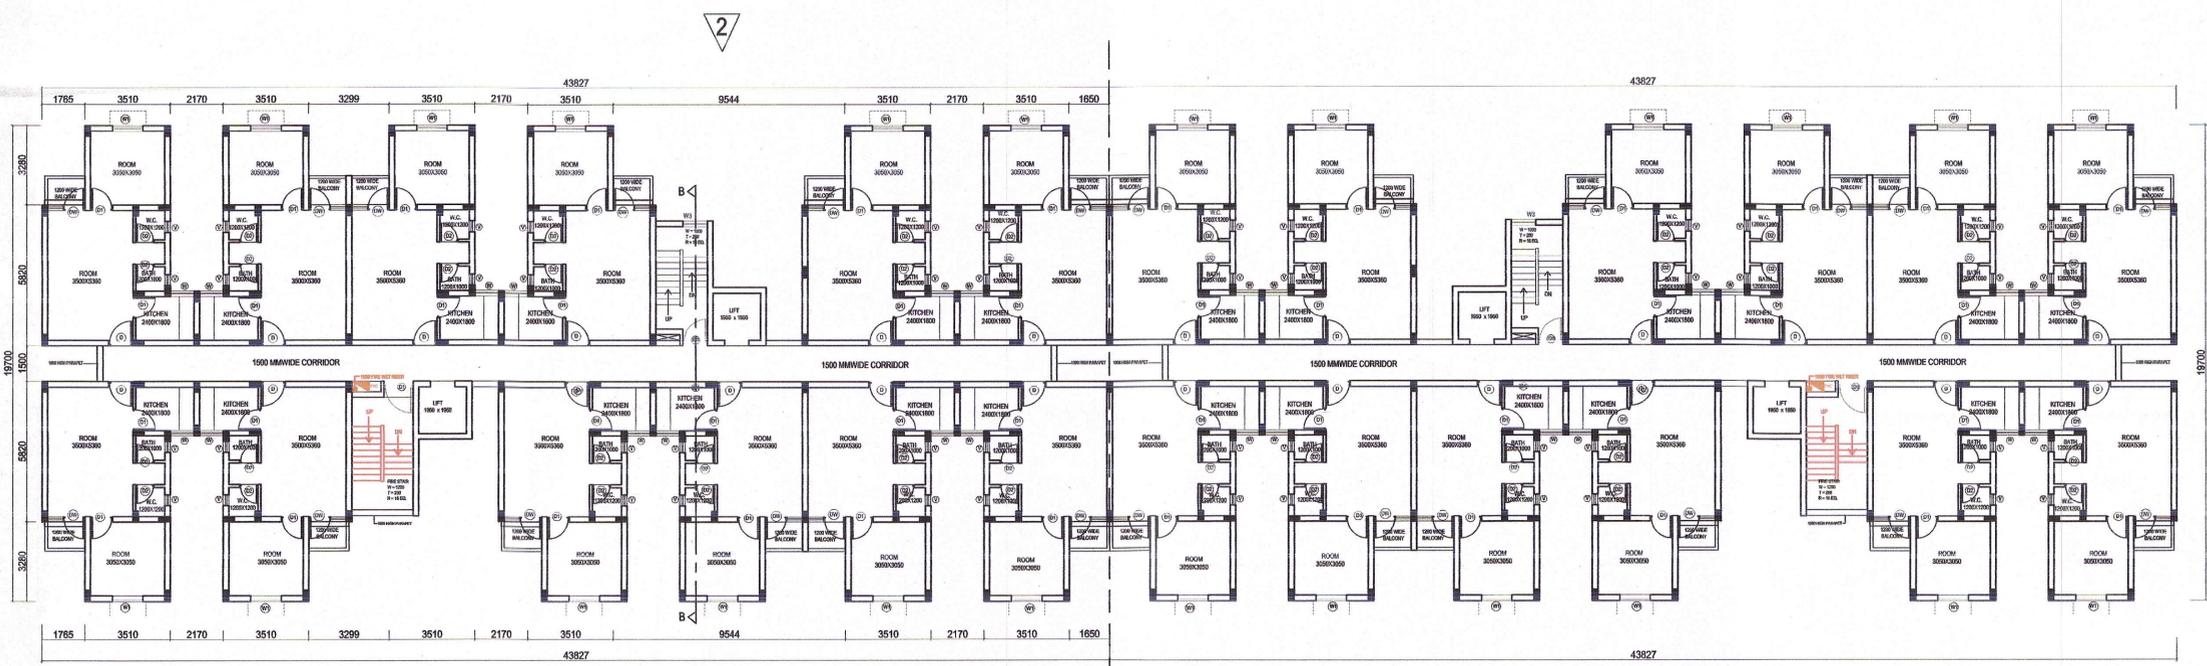

**TYPICAL FLOOR PLAN**  
 L.I.G.  
 1st FLOOR TO 8th FLOOR

**FIRST FLOOR COVD. AREA DETAIL**  
 SAME AS GROUND FLOOR = 630.131 SQ.M.  
**LESS :-**  
 LIFT  
 \* (1.950 X 1.950) X 2 = 7.605 SQ.M.  
**TOTAL = 622.526 SQ.M.**  
 \* COVD. AREA ON FIR. FL. = 1245.052 SQ.M.  
 (622.526 X 2 = 1245.052 SQ.M.)  
**TOTAL COVD. AREA ON 1st FL. TO 9th FL. = 11205.468 SQ.M.**  
 (1245.052 X 9 = 11205.468 SQ.M.)

**LEGEND**

1. FIRE EXTINGUISHER	FE
2. HOSE REEL	FHC
3. WET RISER	
4. MANUAL OPERATED ELECTRICAL FIRE ALARM SYSTEM	
5. 10000 LT. FIRE TANK ON TERRACE	

<b>NORTH</b>	<b>SCALE</b>	<b>SHEET NO.</b>
	1:100	AWD/LIG/GH/S/D/04
		<b>DATE</b>
		JUNE 2014

<b>SHEET NO.-02</b>	<b>CHECKED BY</b>
---------------------	-------------------


**FIRE FIGHTING DRAWING**

**OWNER:-**  
 ANSAL HI-TECH TOWNSHIP LTD.  
 115, ANSAL BHAWANJK. G.M.MARG.  
 NEW DELHI 110001 (INDIA)

**OWNER'S SIGN**  
**ARCHITECT'S SIGN**  
 Ruchi Mishra  
 Reg. No. CA/2008/43224

**CONSULTANTS :-**  
 RUDRABHISHEK ENTERPRISES PVT. LTD.  
 A-8 SECTOR - 58, NOIDA 201301  
 PH. - 0120-4022602-318, FAX - 0120-4022301  
 email id. info@ruprabhishekpvtltd.com  
 www.ruprabhishekpvtltd.com

Handwritten notes and signatures in the bottom right corner, including a signature and some illegible text.

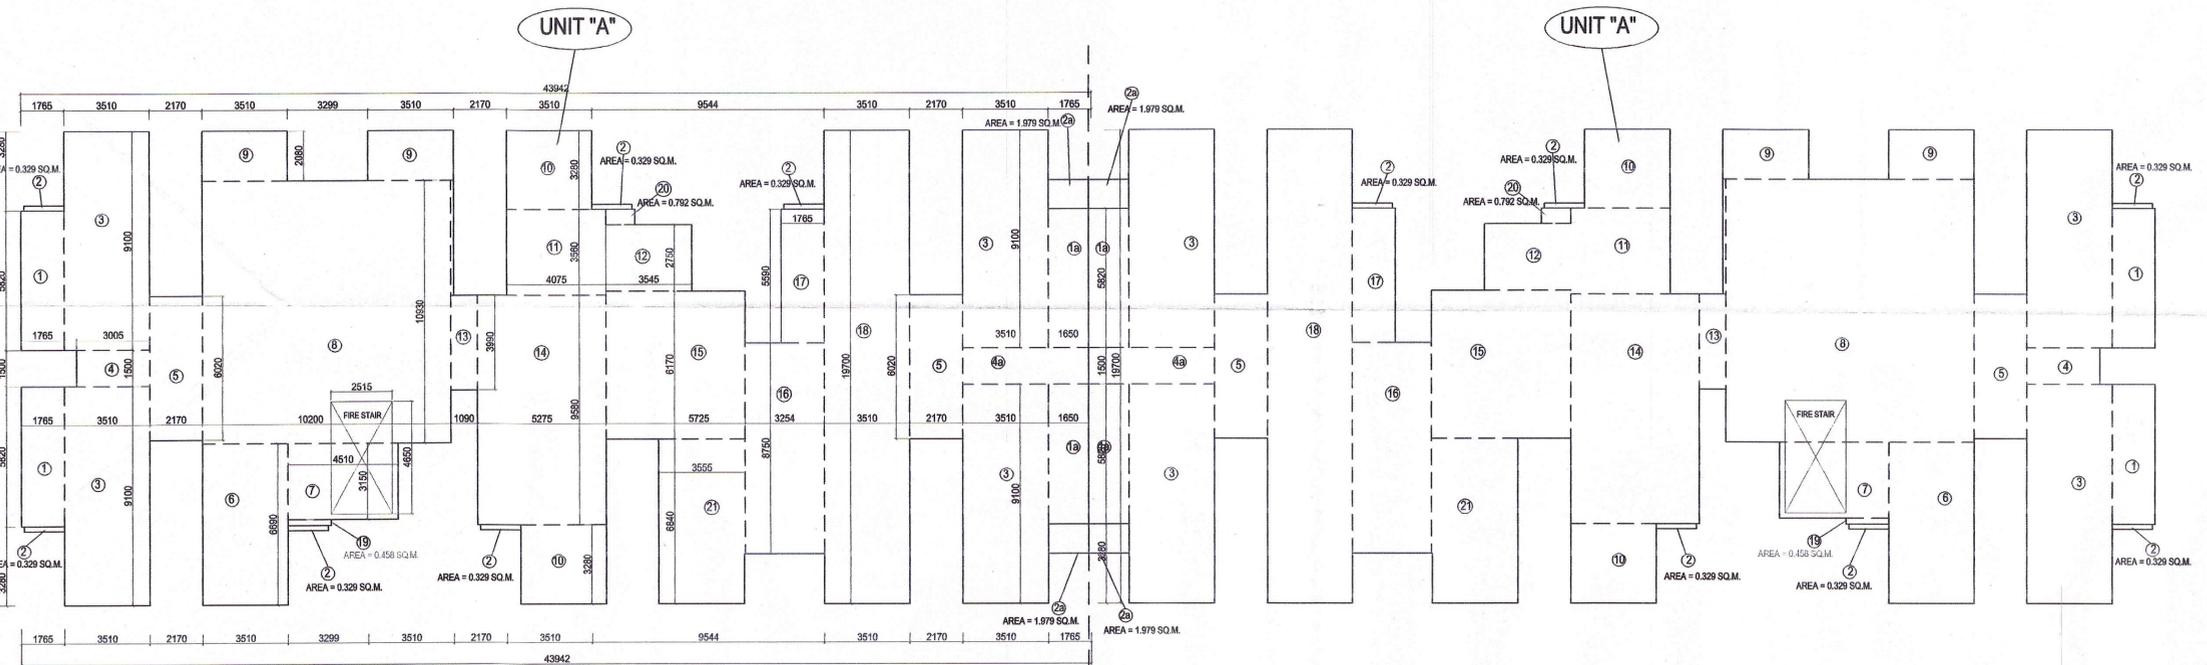

**TYPICAL FLOOR AREA CHART**  
 (1st FL. TO 8th FL.)