



**TYPICAL FLOOR PLAN**  
E.W.S.  
(1st FL. TO 9th FL.)

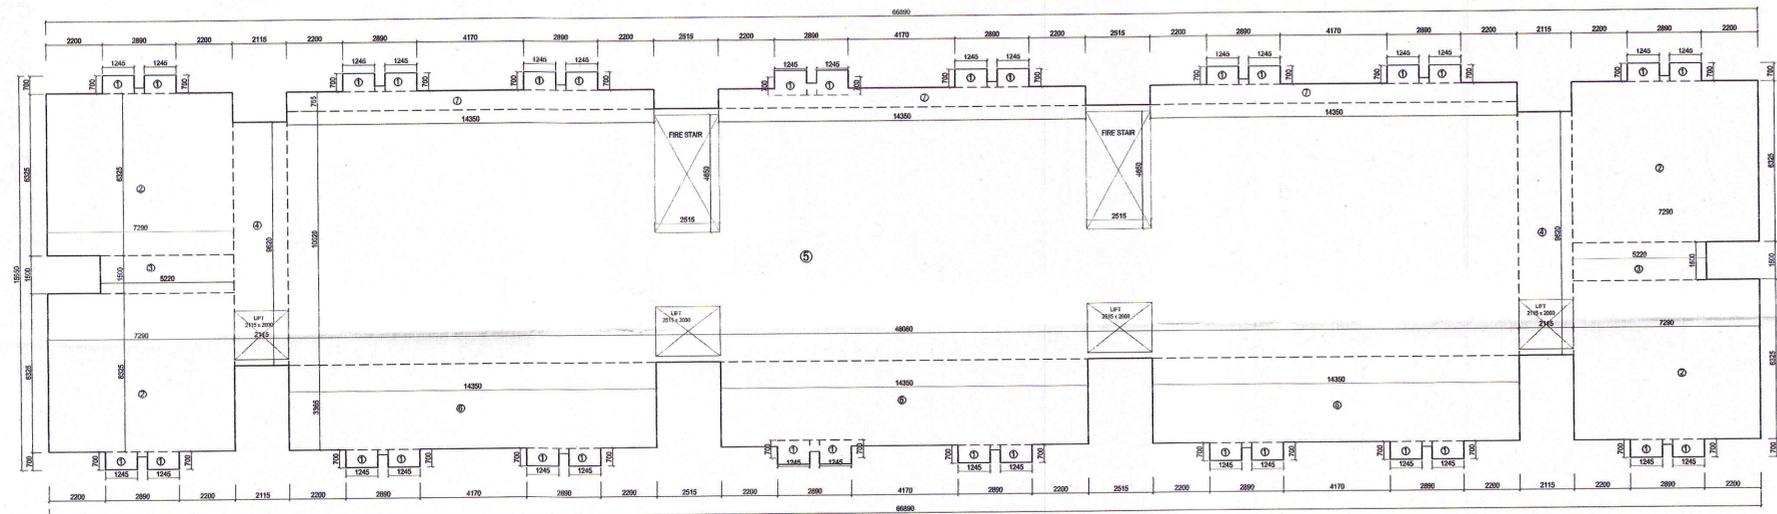


**TYPICAL FLOOR AREA CHART**  
(1st FL. TO 9th FL.)

**FIRST FLOOR COVD. AREA DETAIL**  
SAME AS GROUND FLOOR ----- = 904.845 SQ.M.  
LESS :-  
LIFT  
\* (2.115 X 2.000) X 2 ----- = 8.46 SQ.M.  
\* (2.515 X 2.000) X 2 ----- = 10.06 SQ.M.  
**TOTAL = 886.325 SQ.M.**

TOTAL COVD. AREA ON 1st FL. TO 9th FL. = 7976.925 SQ.M.  
(886.325 X 9 = 7976.925 SQ.M.)

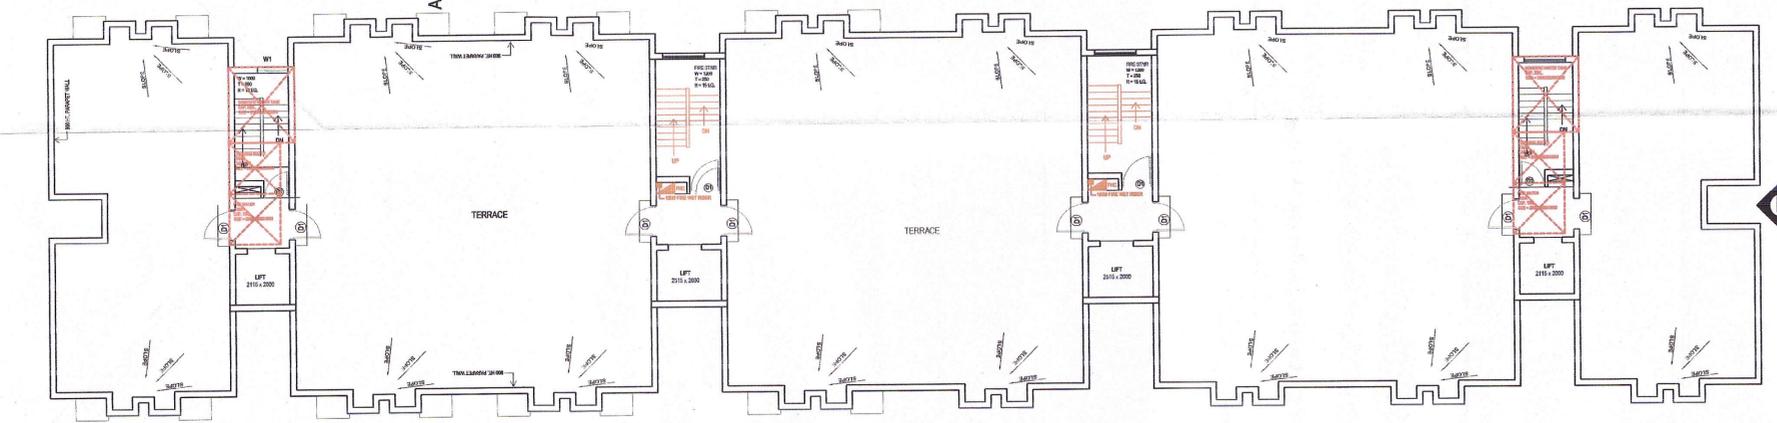

**TERRACE FLOOR**

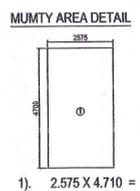


1). 2.575 X 4.710 = 12.12825 SQ.MTS




2). 2.575 X 4.910 = 12.643 SQ.MTS

TOTAL AREA OF MUMTY + MACHINE ROOM AREA = 24.771 SQ.MTS X 2 = 49.542 SQ.MTS

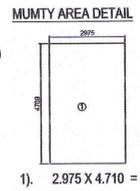

1). 2.975 X 4.710 = 14.012 SQ.MTS

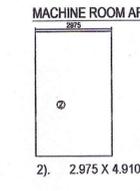

2). 2.975 X 4.910 = 14.607 SQ.MTS

TOTAL AREA OF MUMTY + MACHINE ROOM AREA = 28.619 SQ.MTS X 2 = 57.238 SQ.MTS

TOTAL AREA OF MUMTY & MACH. ROOM ----- = 106.78 SQ.M.  
(49.542 + 57.238 = 106.78 SQ.M.)


**DRAWING TITLE**  
SUBMISSION DRAWING FOR EWS  
GROUP HOUSING AT MEGAPOLIS, DADRI.  
EWS PLANS AND AREA CAL.  
(BLOCKS E-41 TO E-56) (G+9)

S.NO.	SCHEDULE	SIZE	CHILL	LINTEL
1.	D	750X2100	00	2100
2.	D1	1200X2100	00	2100
3.	D2	750X2100	00	2100
4.				
5.	DW	1400X2100	900	2100
6.	V	450X900	1200	2100
7.	W	1500X1200	900	2100

**LEGEND**

- FIRE EXTINGUISHER
- HOSE REEL
- W/T RISER
- MANUAL OPERATED FIRE ALARM SYSTEM
- 10000 L.T. FIRE TANK ON TERRACE

**KEY PLAN**  
NOT TO SCALE

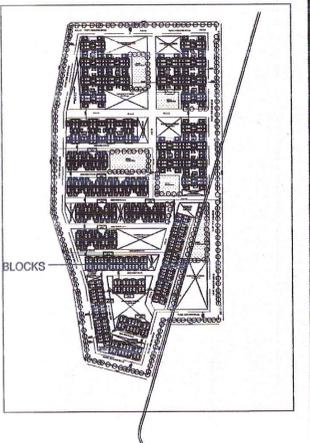

NORTH	SCALE	SHEET NO.
	1: 100	AWDEWS/GH/SEC/09
		DATE
		JUNE 2014

CHECKED BY

**FIRE FIGHTING DRAWING**

OWNER:-  
ANSAL HI-TECH TOWNSHIP LTD.  
115, ANSAL BRAWHANA G.MARG,  
NEW DELHI 110001 (INDIA)

OWNER'S SIGN ARCHITECT'S SIGN

CONSULTANTS :-  
RUDRABHISHEK ENTERPRISES PVT. LTD.  
A-6 SECTOR - 68, NOKIA 201301  
PH. 011-4220203/318, FAX. 011-42202201  
email id. info@rudept.com  
www.rudept.com