


TYPICAL FLOOR PLAN
E.W.S.
(1st FL. TO 8th FL.)

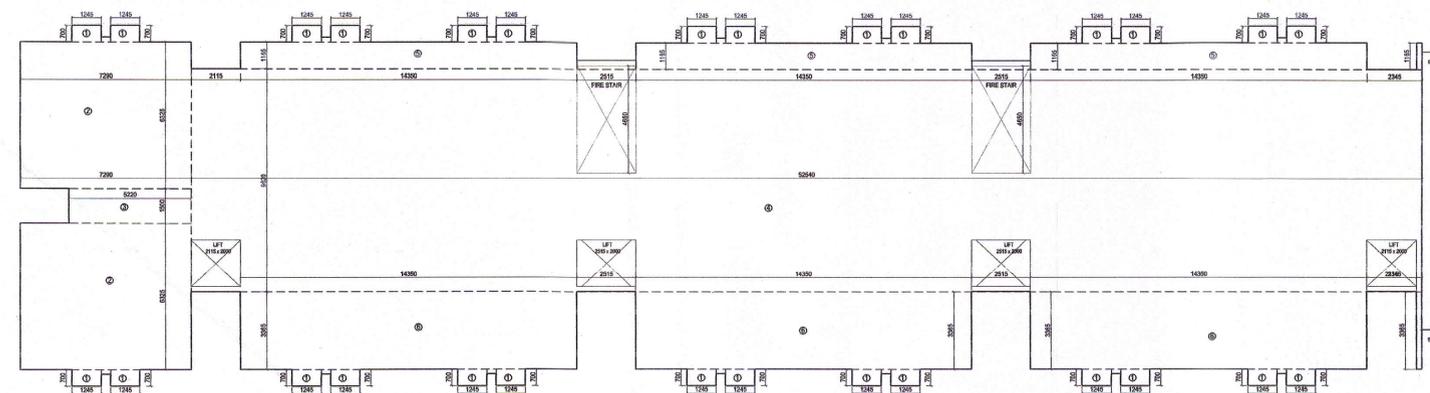

TYPICAL FLOOR AREA CHART
(1st FL. TO 8th FL.)

FIRST FLOOR COVD. AREA DETAIL	
SAME AS GROUND FLOOR	= 791.588 SQ.M.
LESS :-	
LIFT	
* (2.115 X 2.000) X 2	= 8.46 SQ.M.
* (2.515 X 2.000) X 2	= 10.06 SQ.M.
TOTAL	= 773.028 SQ.M.
TOTAL COVD. AREA ON 1st FL. TO 9th FL. = 6957.252 SQ.M. (773.028 X 9 = 6957.252 SQ.M.)	


DRAWING TITLE
SUBMISSION DRAWING FOR EWS
GROUP HOUSING AT MEGAPOLIS, DADRI.

EWS PLANS AND AREA CAL.
(BLOCKS E-57 TO E-80 (G+9))

S.NO.	SCHEDULE	SIZE	CILL	LINTEL
1	D	750X2100	00	2100
2	D1	1200X2100	00	2100
3	D2	750X2100	00	2100
4	DW	1400X2100	900	2100
5	V	450X900	1200	2100
7	W	1500X1200	900	2100

Handwritten notes and signatures in blue ink, including a date '14/07/14' and other illegible text.

KEY PLAN
NOT TO SCALE

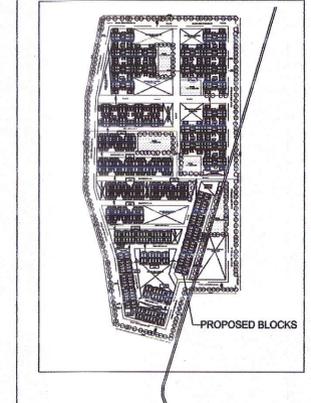

NORTH	SCALE	SHEET NO.
	1:100	AWDEWSLIGHS012
North arrow symbol	DATE	
	JUNE 2014	

CHECKED BY

FIRE FIGHTING DRAWING

OWNER:-
ANSAL HI-TECH TOWNSHIP LTD.
115, ANSAL BHAWANK G.MARG,
NEW DELHI 110001 (INDIA)

OWNER'S SIGN: [Signature]
ARCHITECT'S SIGN: [Signature]

CONSULTANTS :-
RUDRABHISHEK ENTERPRISES PVT. LTD.
A-8 SECTOR - 48, NOIDA 201301
PH - 0120-402203-316, FAX - 0120-4022361
email id. info@rudrabhisheken.com
www.rudrabhisheken.com

Handwritten signature in blue ink.