










No-22/03/अपन/नामन/21-22  
 ७० प्र० नगर विमान ३३ बिना  
 एडिनिंग १९७३ की ध. ३  
 के अन्तर्गत मानक रानित/खेक

अजय कुमार सिंह  
 नगर विमानक  
 खोले/प्या  
 (राजकीय शाली)  
 अवर अकादमी

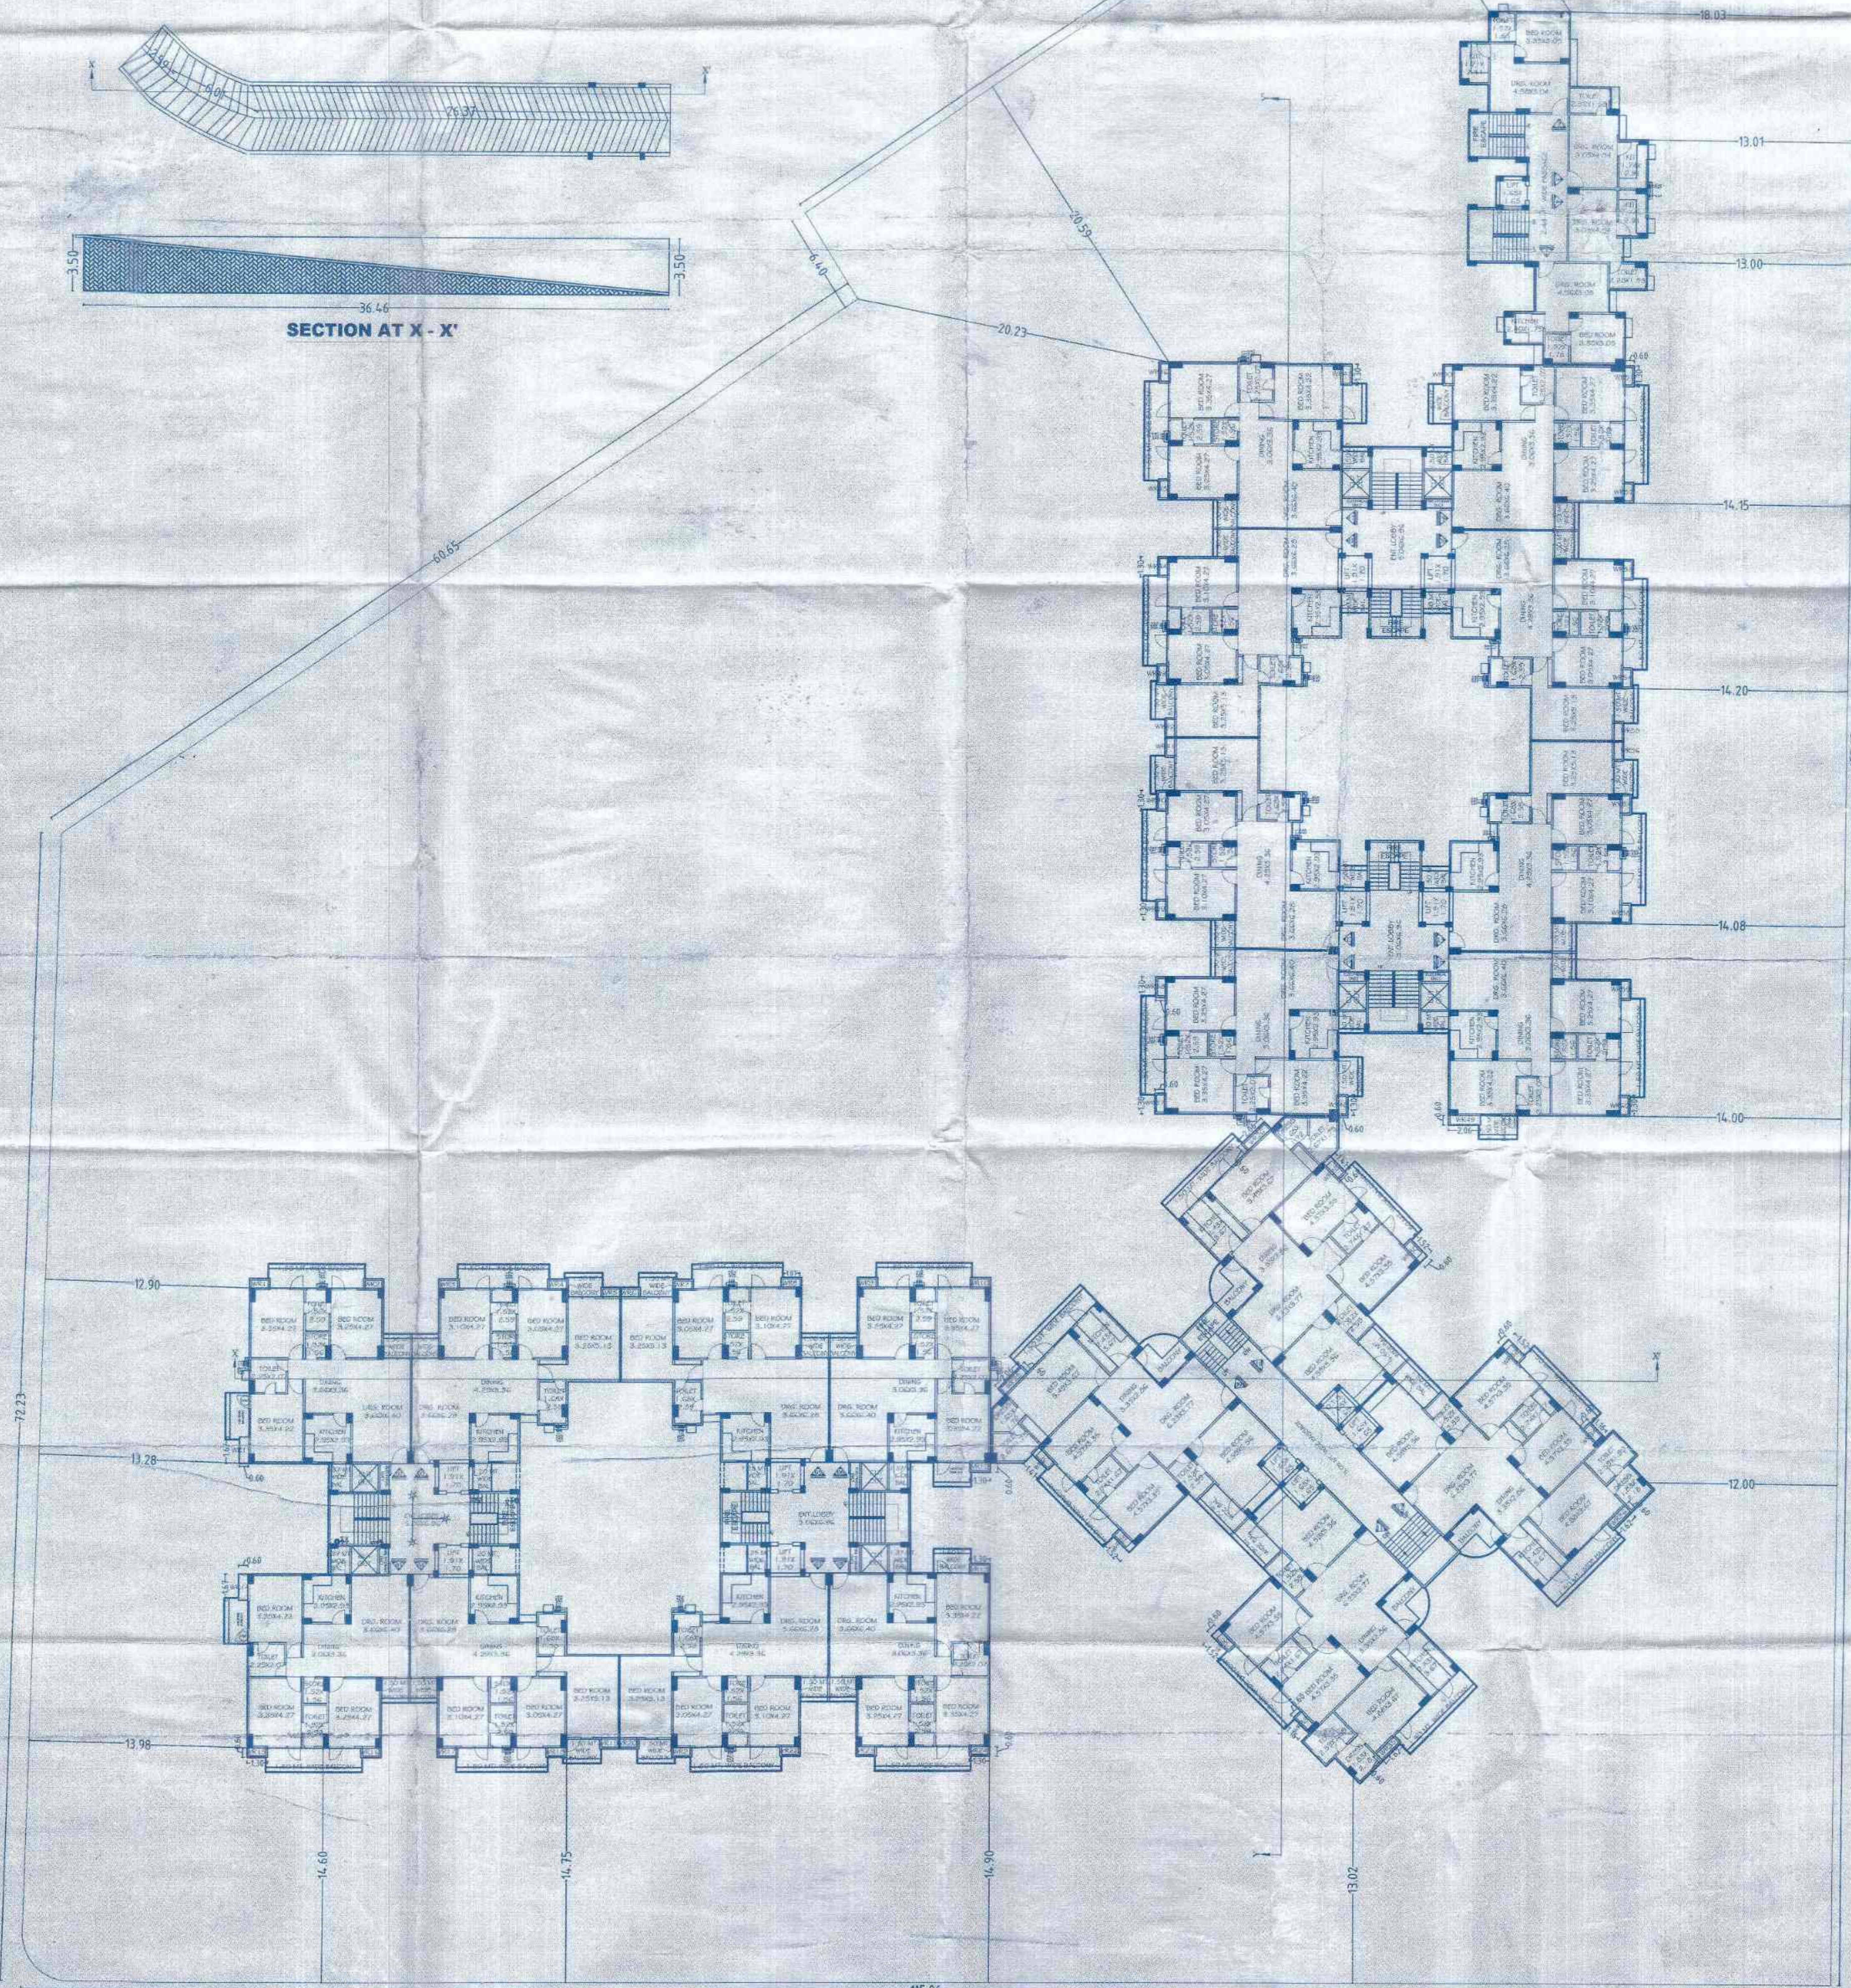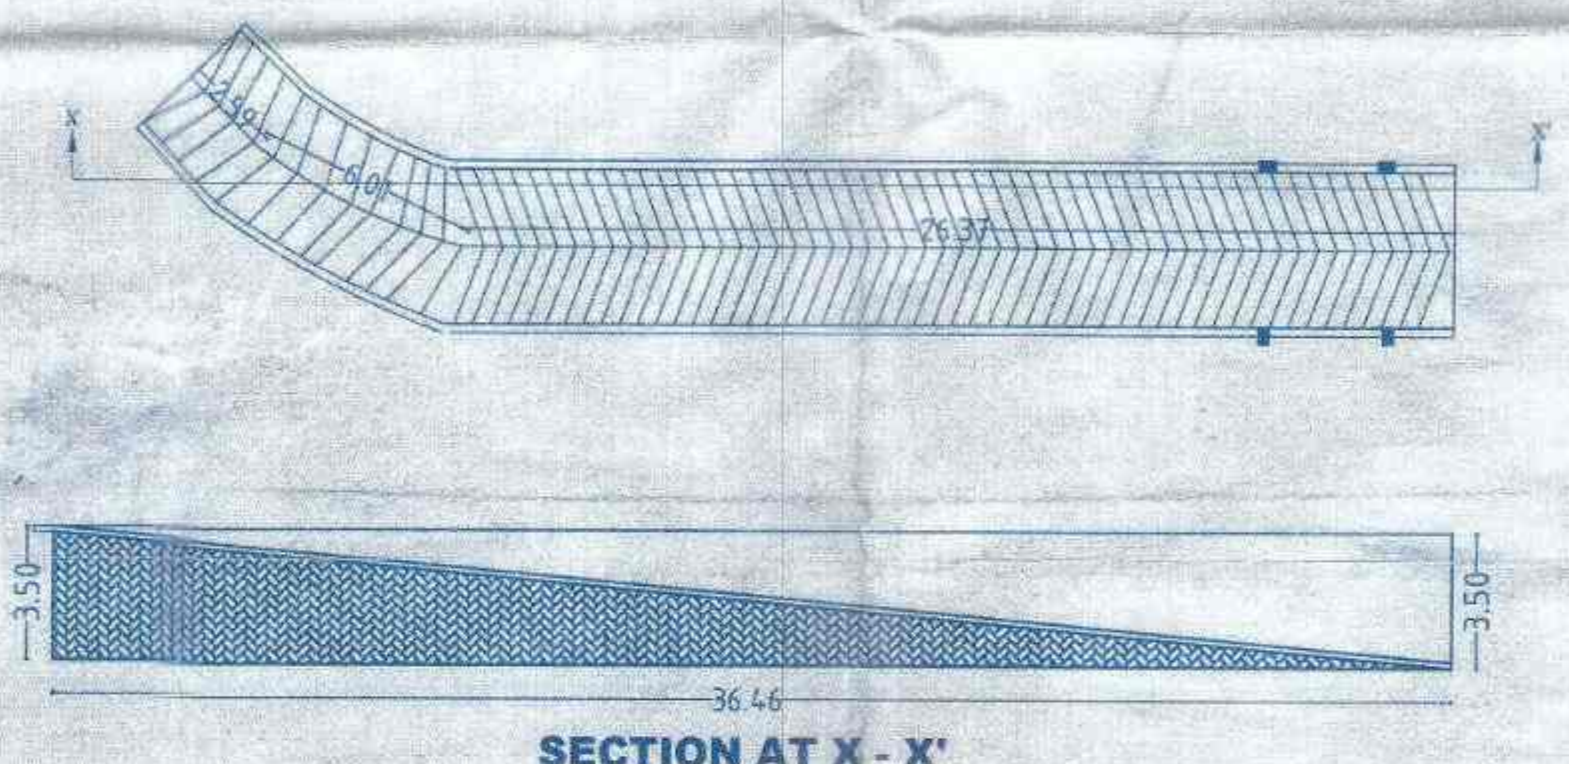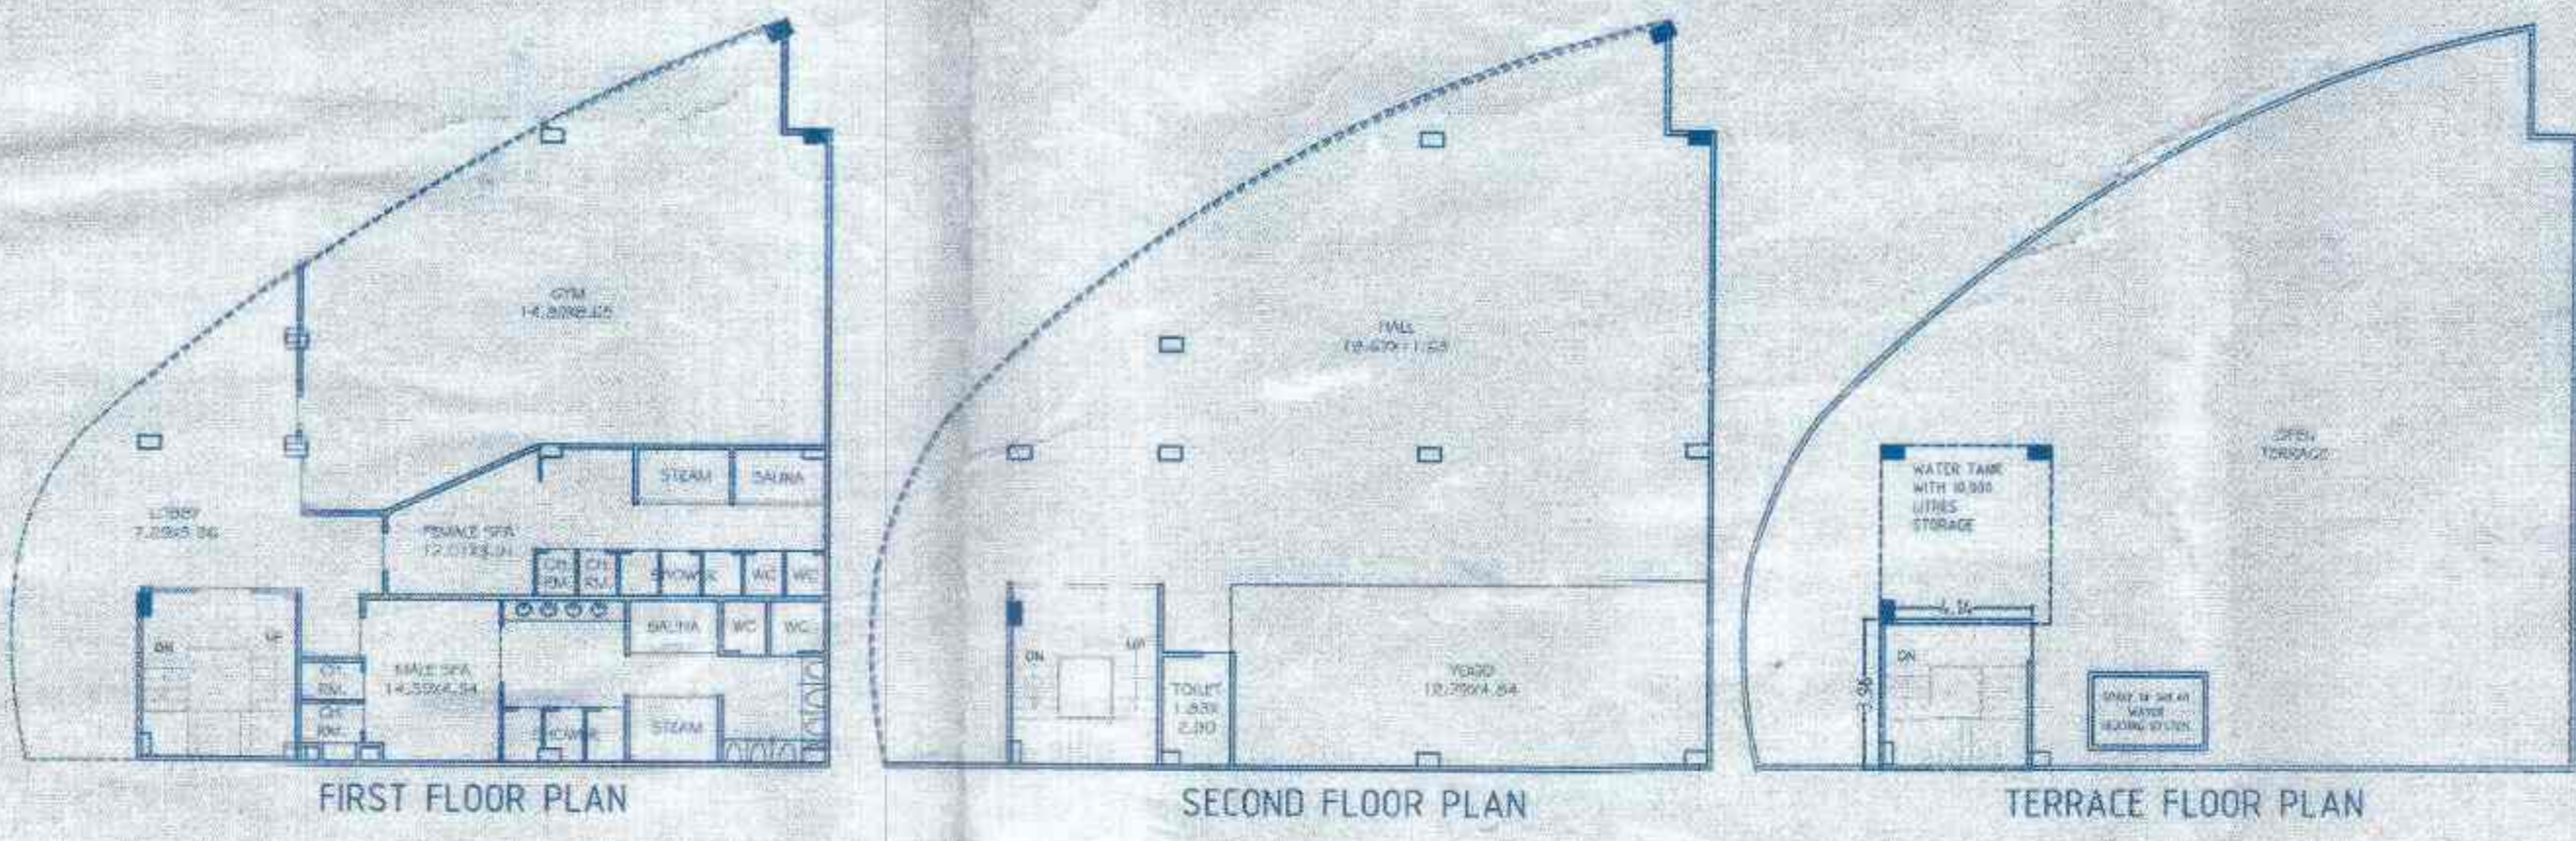

FIRST TO ELEVENTH FLOOR PLAN


PROJECT: 478, Block-II, Scheme-1  
 Factory Area, Kanpur  
 OWNER: A.P. Laxman Prasad Ltd.  
 Local Name - Nita Col (LPTN), Civil  
 Lines, Kanpur  
 1st TO 11th  
 FLOOR PLAN  
 SHEET NO. - 04  
 TOTAL SHEET - 10  
 DATE: 11.09.2021  
 ARCHITECT: PRASOON JALOTA  
 ARCHITECTS: PRASOON JALOTA ARCHITECTS  
 11, 12th Main Road, Sector-14, Gurgaon, Haryana  
 CONTACT: 98100 98100  
 DRAWN BY: ARCHITECT'S DESK  
 PRASOON JALOTA  
 (Architect)  
 R. 11, 12th Main Road, Sector-14, Gurgaon, Haryana  
 No. CA200/20219

No- 22/03/2021/अमर/21-22

०० प्र० नगर नियोजन एवं विकास विभाग- 22/07/21  
संविनियम 1973 की धारा 32  
अंतिम मानक कल्पित/स्वीकृत

अजय कुमार सिंह  
नगर निरीक्षक  
कानपुर

(प्रमाणित धारण)  
अमर अफिस

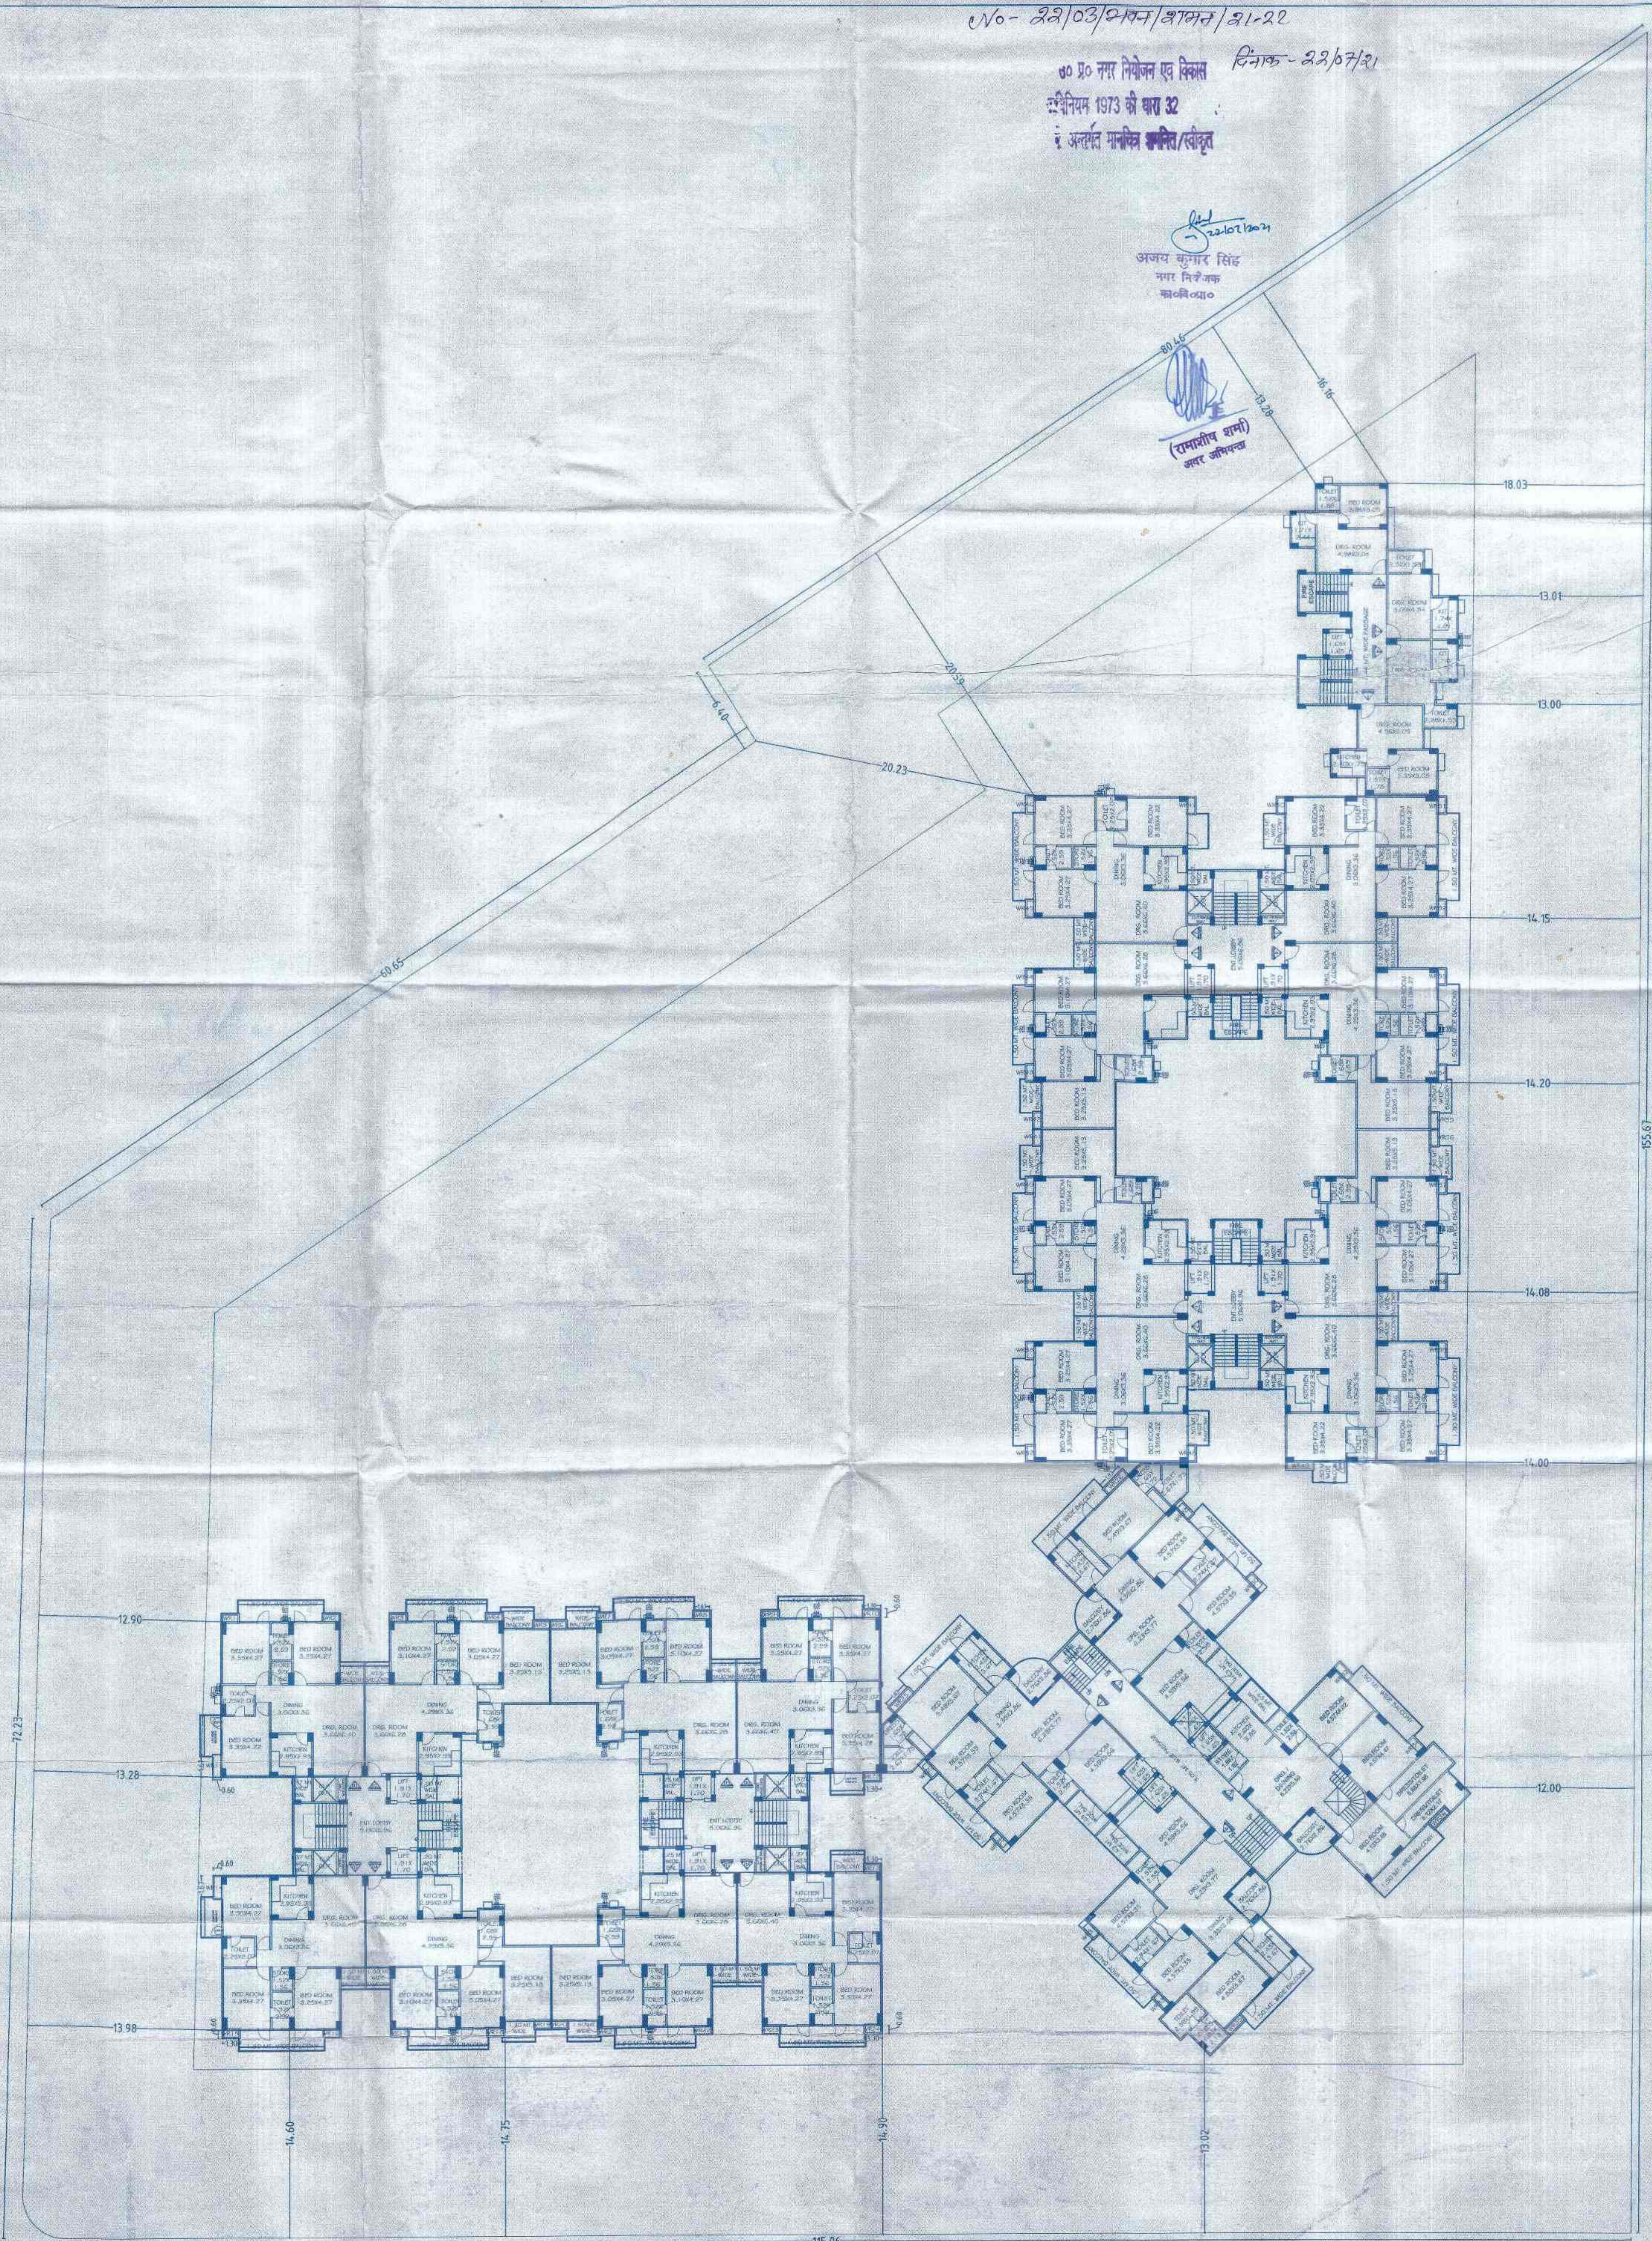

### TWELFTH FLOOR PLAN

PROJECT:	12th Floor, Sub-plan 1 Factory Area, Kanpur
OWNER:	M/s. Tagma Projects Ltd. Plot No. 12, Phase II, Factory Area, Kanpur, U.P.
DATE:	12th FLOOR PLAN
SHEET NO.:	12
TOTAL SHEETS:	10
SCALE:	1:100
DATE:	12/07/21
DESIGNED BY:	PRASOON JALOTA
CHECKED BY:	PRASOON JALOTA
DATE:	12/07/21
PROJECT:	12th Floor, Sub-plan 1 Factory Area, Kanpur
OWNER:	M/s. Tagma Projects Ltd. Plot No. 12, Phase II, Factory Area, Kanpur, U.P.
DATE:	12th FLOOR PLAN
SHEET NO.:	12
TOTAL SHEETS:	10
SCALE:	1:100
DATE:	12/07/21
DESIGNED BY:	PRASOON JALOTA
CHECKED BY:	PRASOON JALOTA
DATE:	12/07/21


PRASOON JALOTA  
(Architect)  
JALOTA ARCHITECTS  
P.O. Box 12, Phase II, Factory Area,  
Kanpur, U.P. 208002  
Phone: 91-93521-12345



No- 22/03/अपन/बामन/21-22  
दिनांक- 22/07/21

60 प्र० नगर नियोजन एवं विस्तार  
व्यवस्थापन 1973 की धारा 32  
के अन्तर्गत मानकित/संशुद्ध

22/07/2021  
नगर नियोजन  
कार्यालय  
(राजस्थान शाखा)  
जयपुर

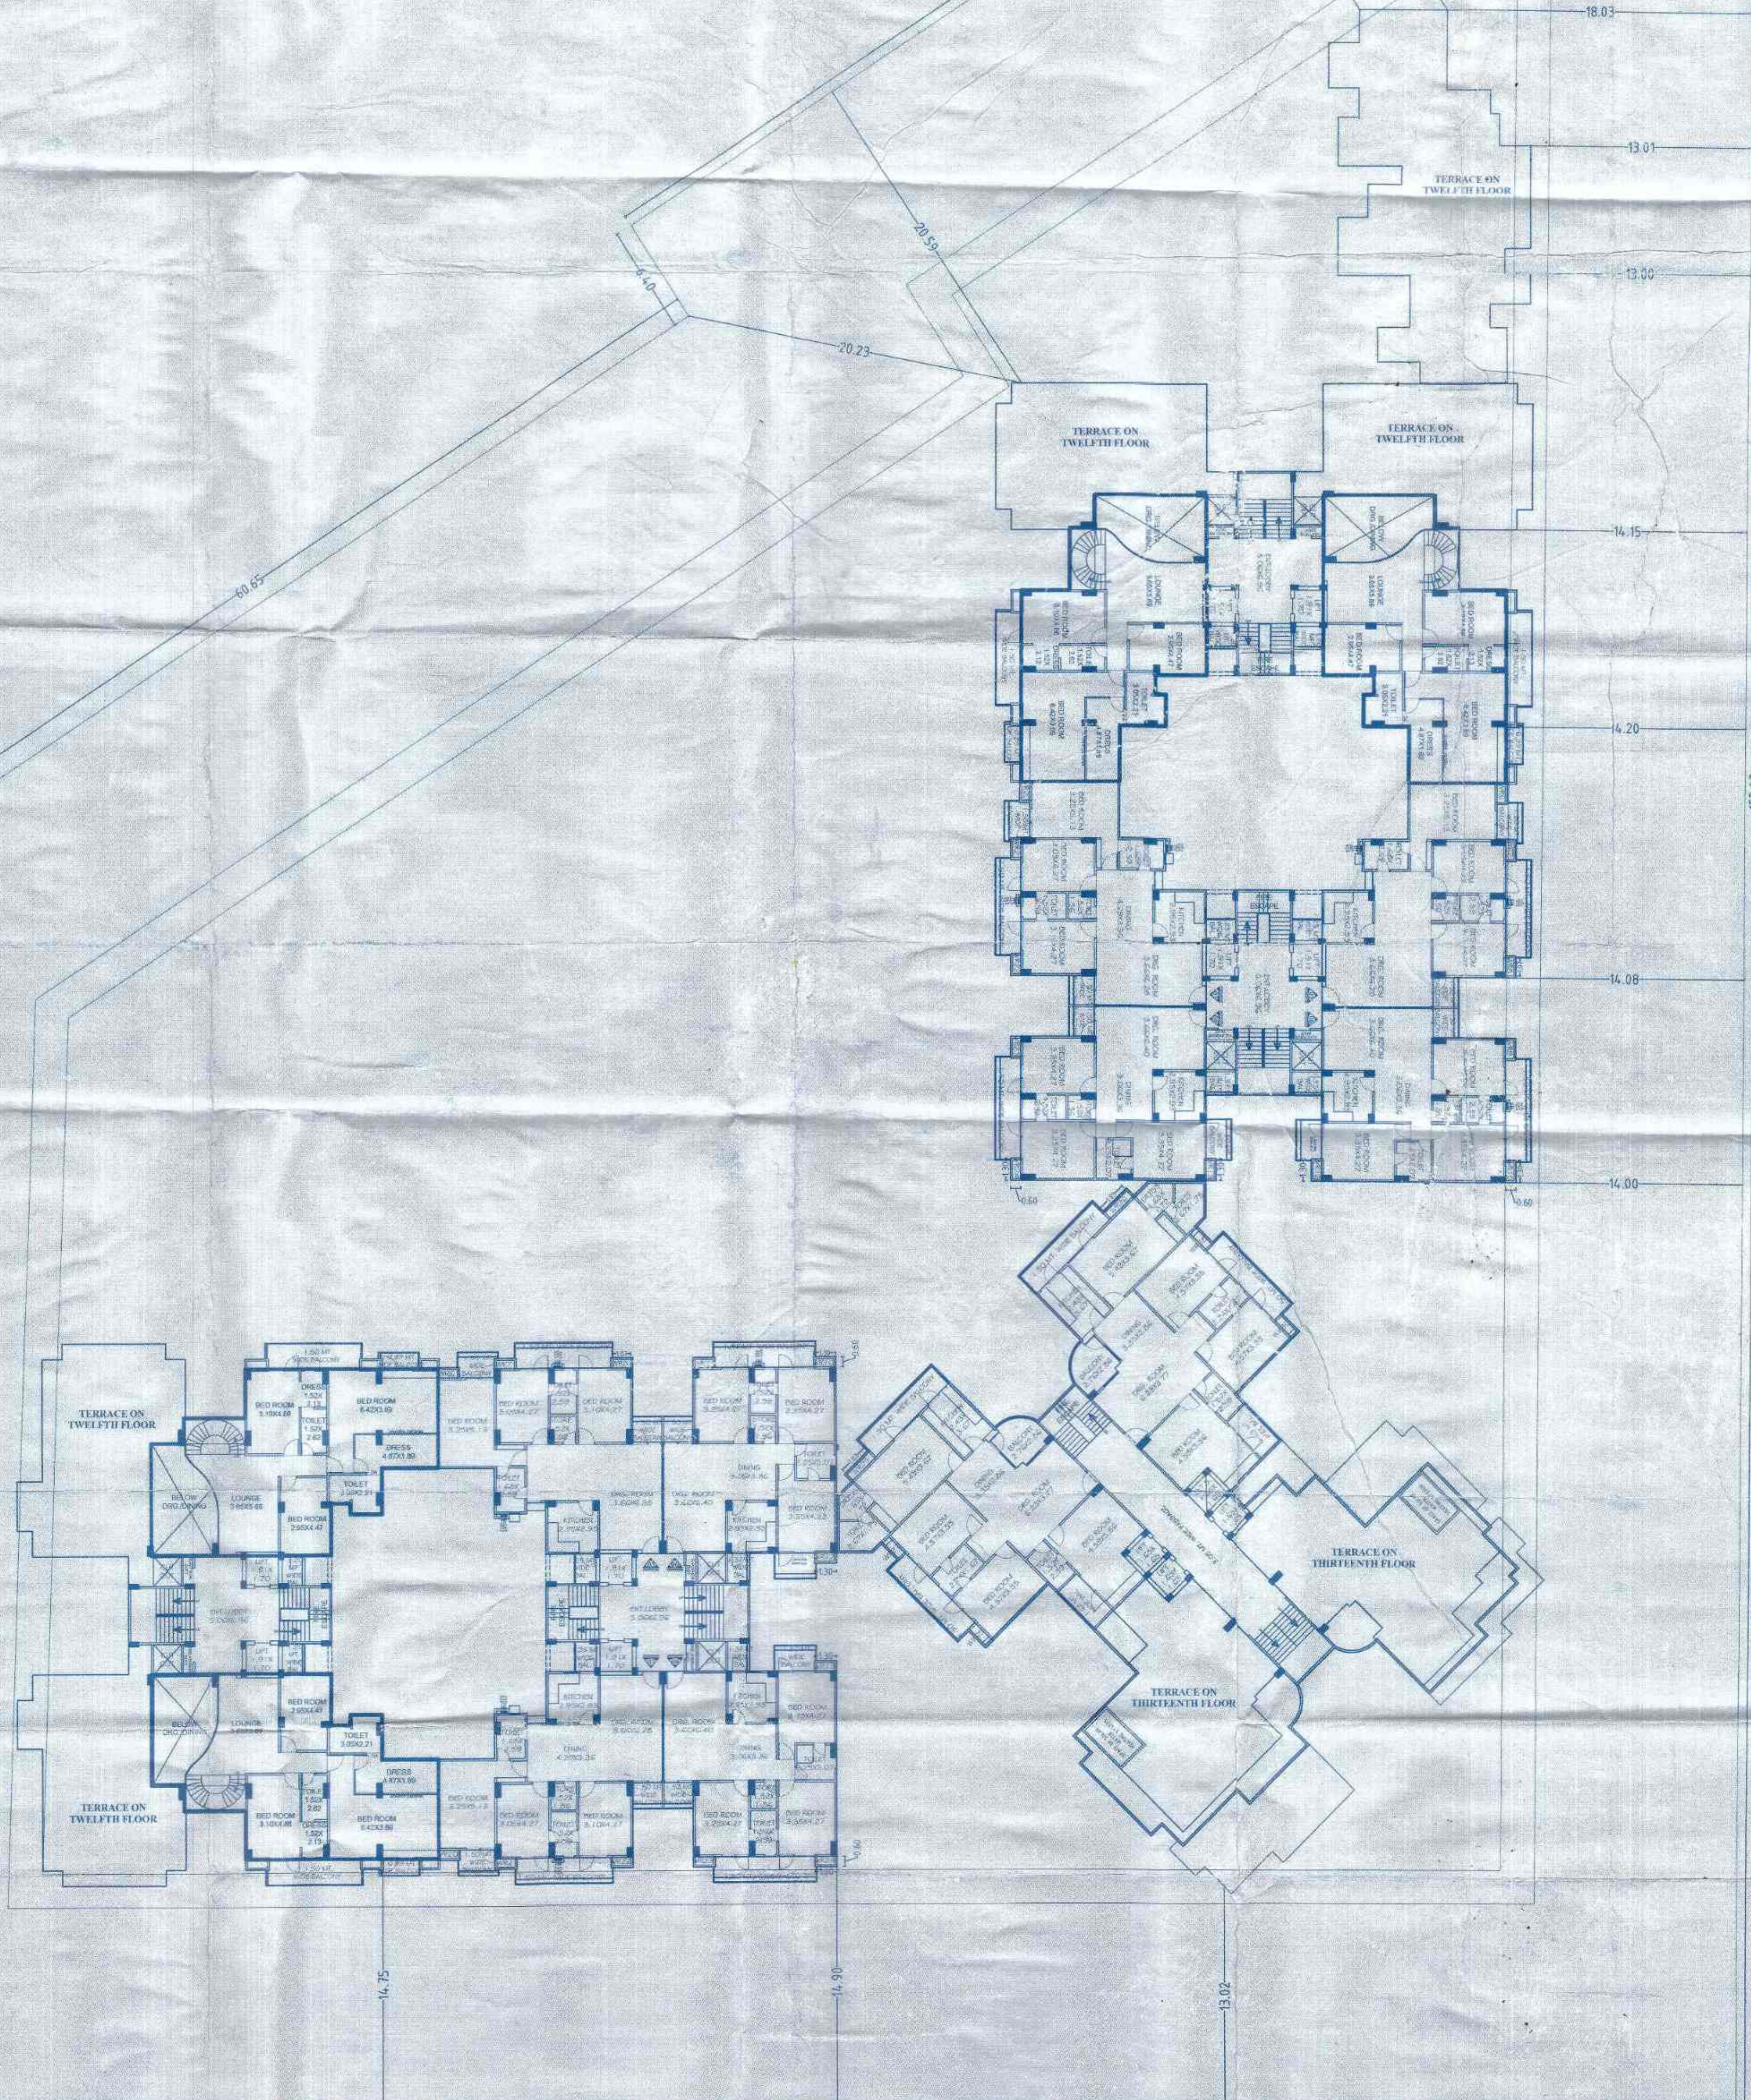

### FOURTEENTH FLOOR PLAN

PROJECT	131, Block H, Scheme-1, Factory Area, Jaipur
CLIENT	M/s. Prasoona Real Estate Pvt. Ltd., Plot No. 131/101 (P), Lajpata, Jaipur, Jaipur
DATE	14th FLOOR PLAN
SHEET NO.	07
TOTAL SHEETS	10
SCALE	As indicated on site plan
DATE	1.10.21
DESIGNED BY	ARCHITECT'S SIGN.
CHECKED BY	ARCHITECT'S SIGN.


*Prasoona*  
**PRASOONA JALOTA**  
(Architect)  
131, M.T. Mahesh (Rajasthan Building)  
R.I.B.A. (L.A.) (INDIA) A.C.A.  
Reg. No. CAZ00103219




NO- 22/03/भवन/कामन/81-82  
दिनांक- 22/07/81

उ० प्र० नगर विधिक एव विकास  
संविधान 1973 के धारा 32  
के अन्तर्गत मानचित्र सम्पत्ति/संयुक्त

अमर कुमार सिंह  
नगर विधिक  
संविधान  
(राजकीय शान्ति)  
अवर अभियंता

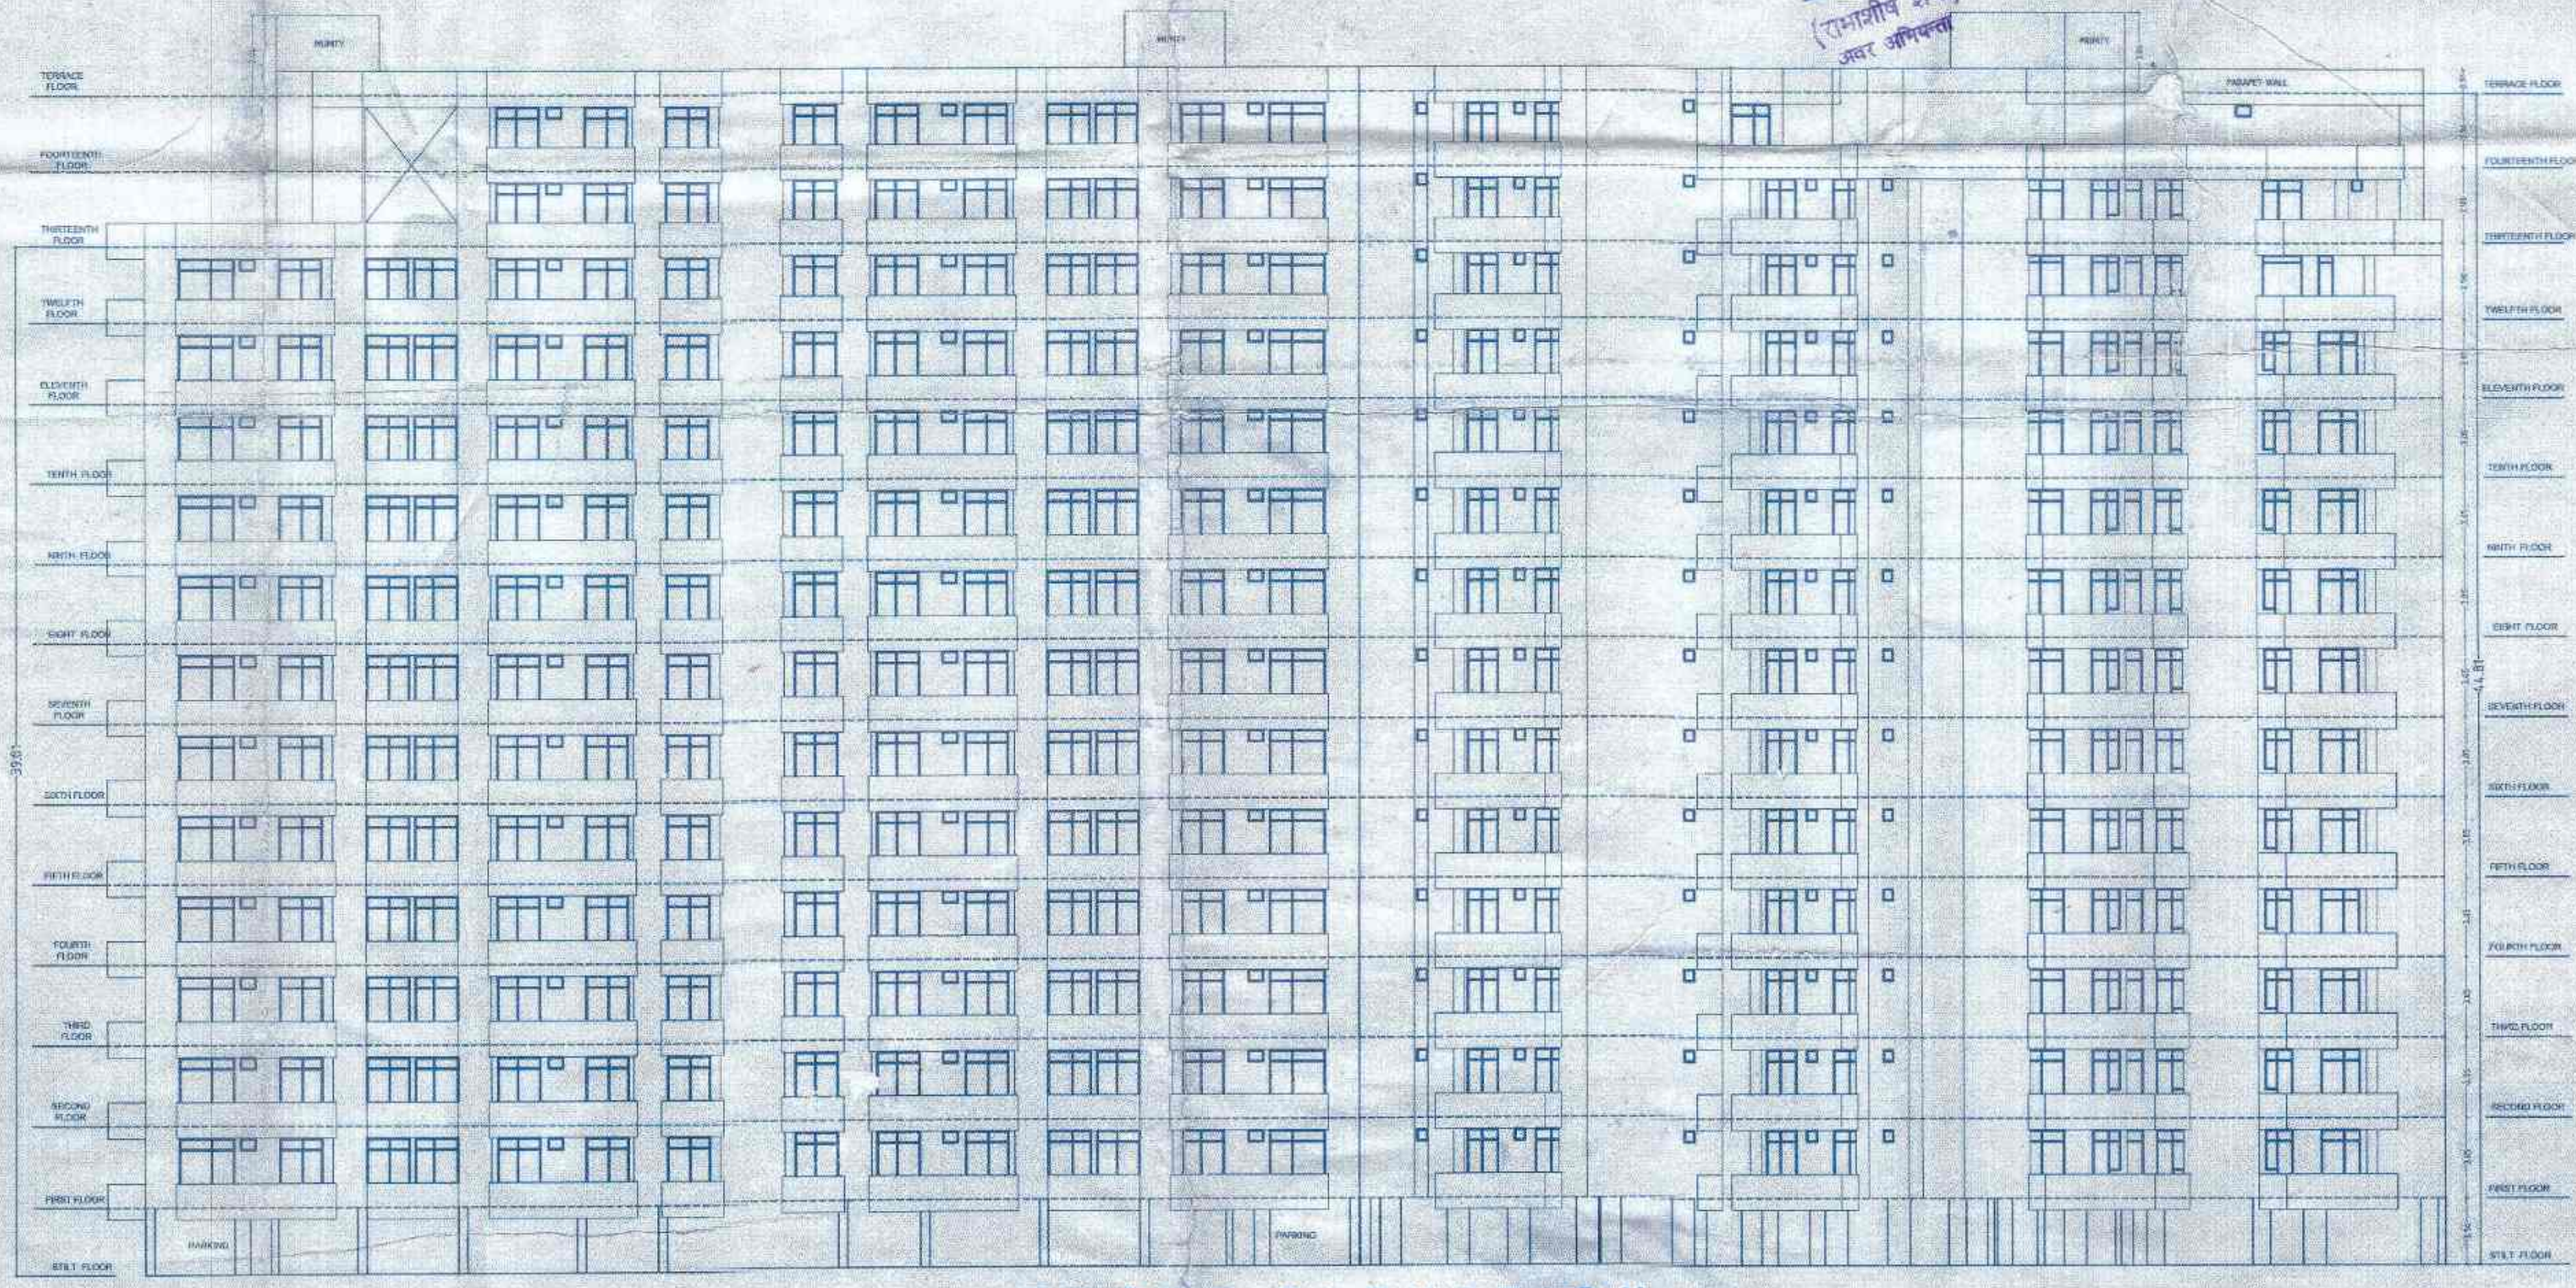

FRONT ELEVATION

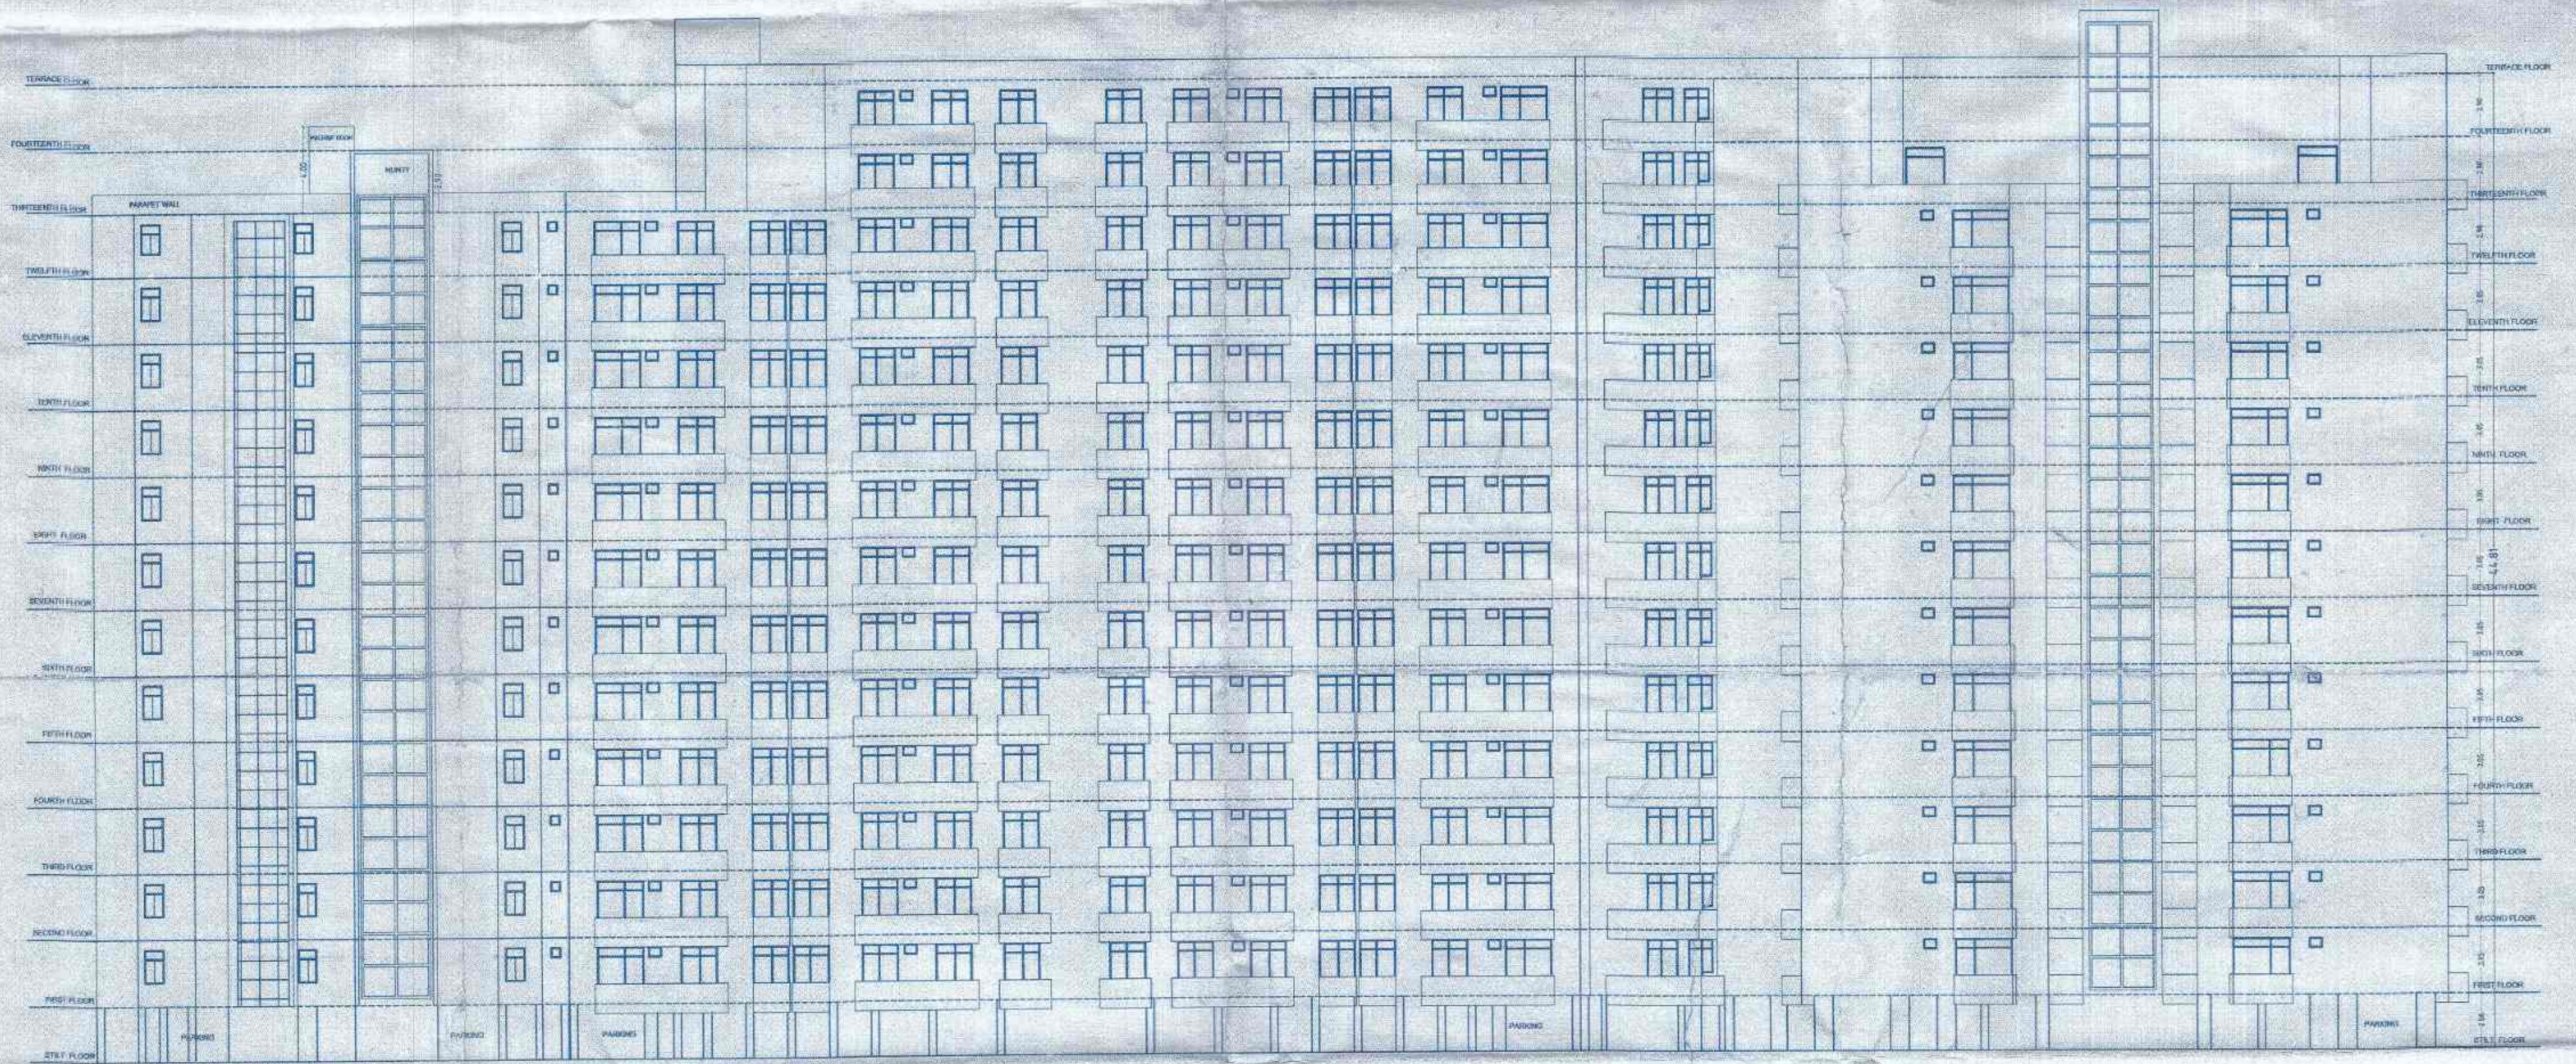

SIDE ELEVATION  
L.I.G. & E.W.S. BLOCK

LEFT SIDE ELEVATION

PROJECT - 175 Block II, Scheme 1  
Factory Area, Kanger  
DESIGNED BY - Mr. Prasoona Prasad Jala  
Director - Mr. Prasoona Jala,  
Area Engineer, U.P. Nagar,  
Nagar, Kanger  
ELEVATION  
SHEET NO - 09  
TOTAL SHEET - 10  
SCALE - 1/320  
DATE - 22/07/81  
DRAWN BY - Prasoona Jala  
CHECKED BY - Prasoona Jala  
PROJECT'S SIGN - Prasoona Jala

Prasoona Jala  
Prasoona Jala  
PRASOONA JALOTA  
(Architect)  
M.A. (M) (Arch) (University of Allahabad)  
R.I.B.A. (London) M.C.A.  
Reg. No. CA202872419

No- 22/03/अवन/वास्तु/21-22

दिनांक- 22/07/21


७० फीट नगर नियोजन एवं प्रकल्प  
अभियोग 1973 की धारा 32  
के अन्तर्गत मानकित शर्तों में

अजय कुमार सिंह  
नगर नियोजक  
कलकत्ता

प्रसून जलोटा  
अभिजात



SECTION X-X'

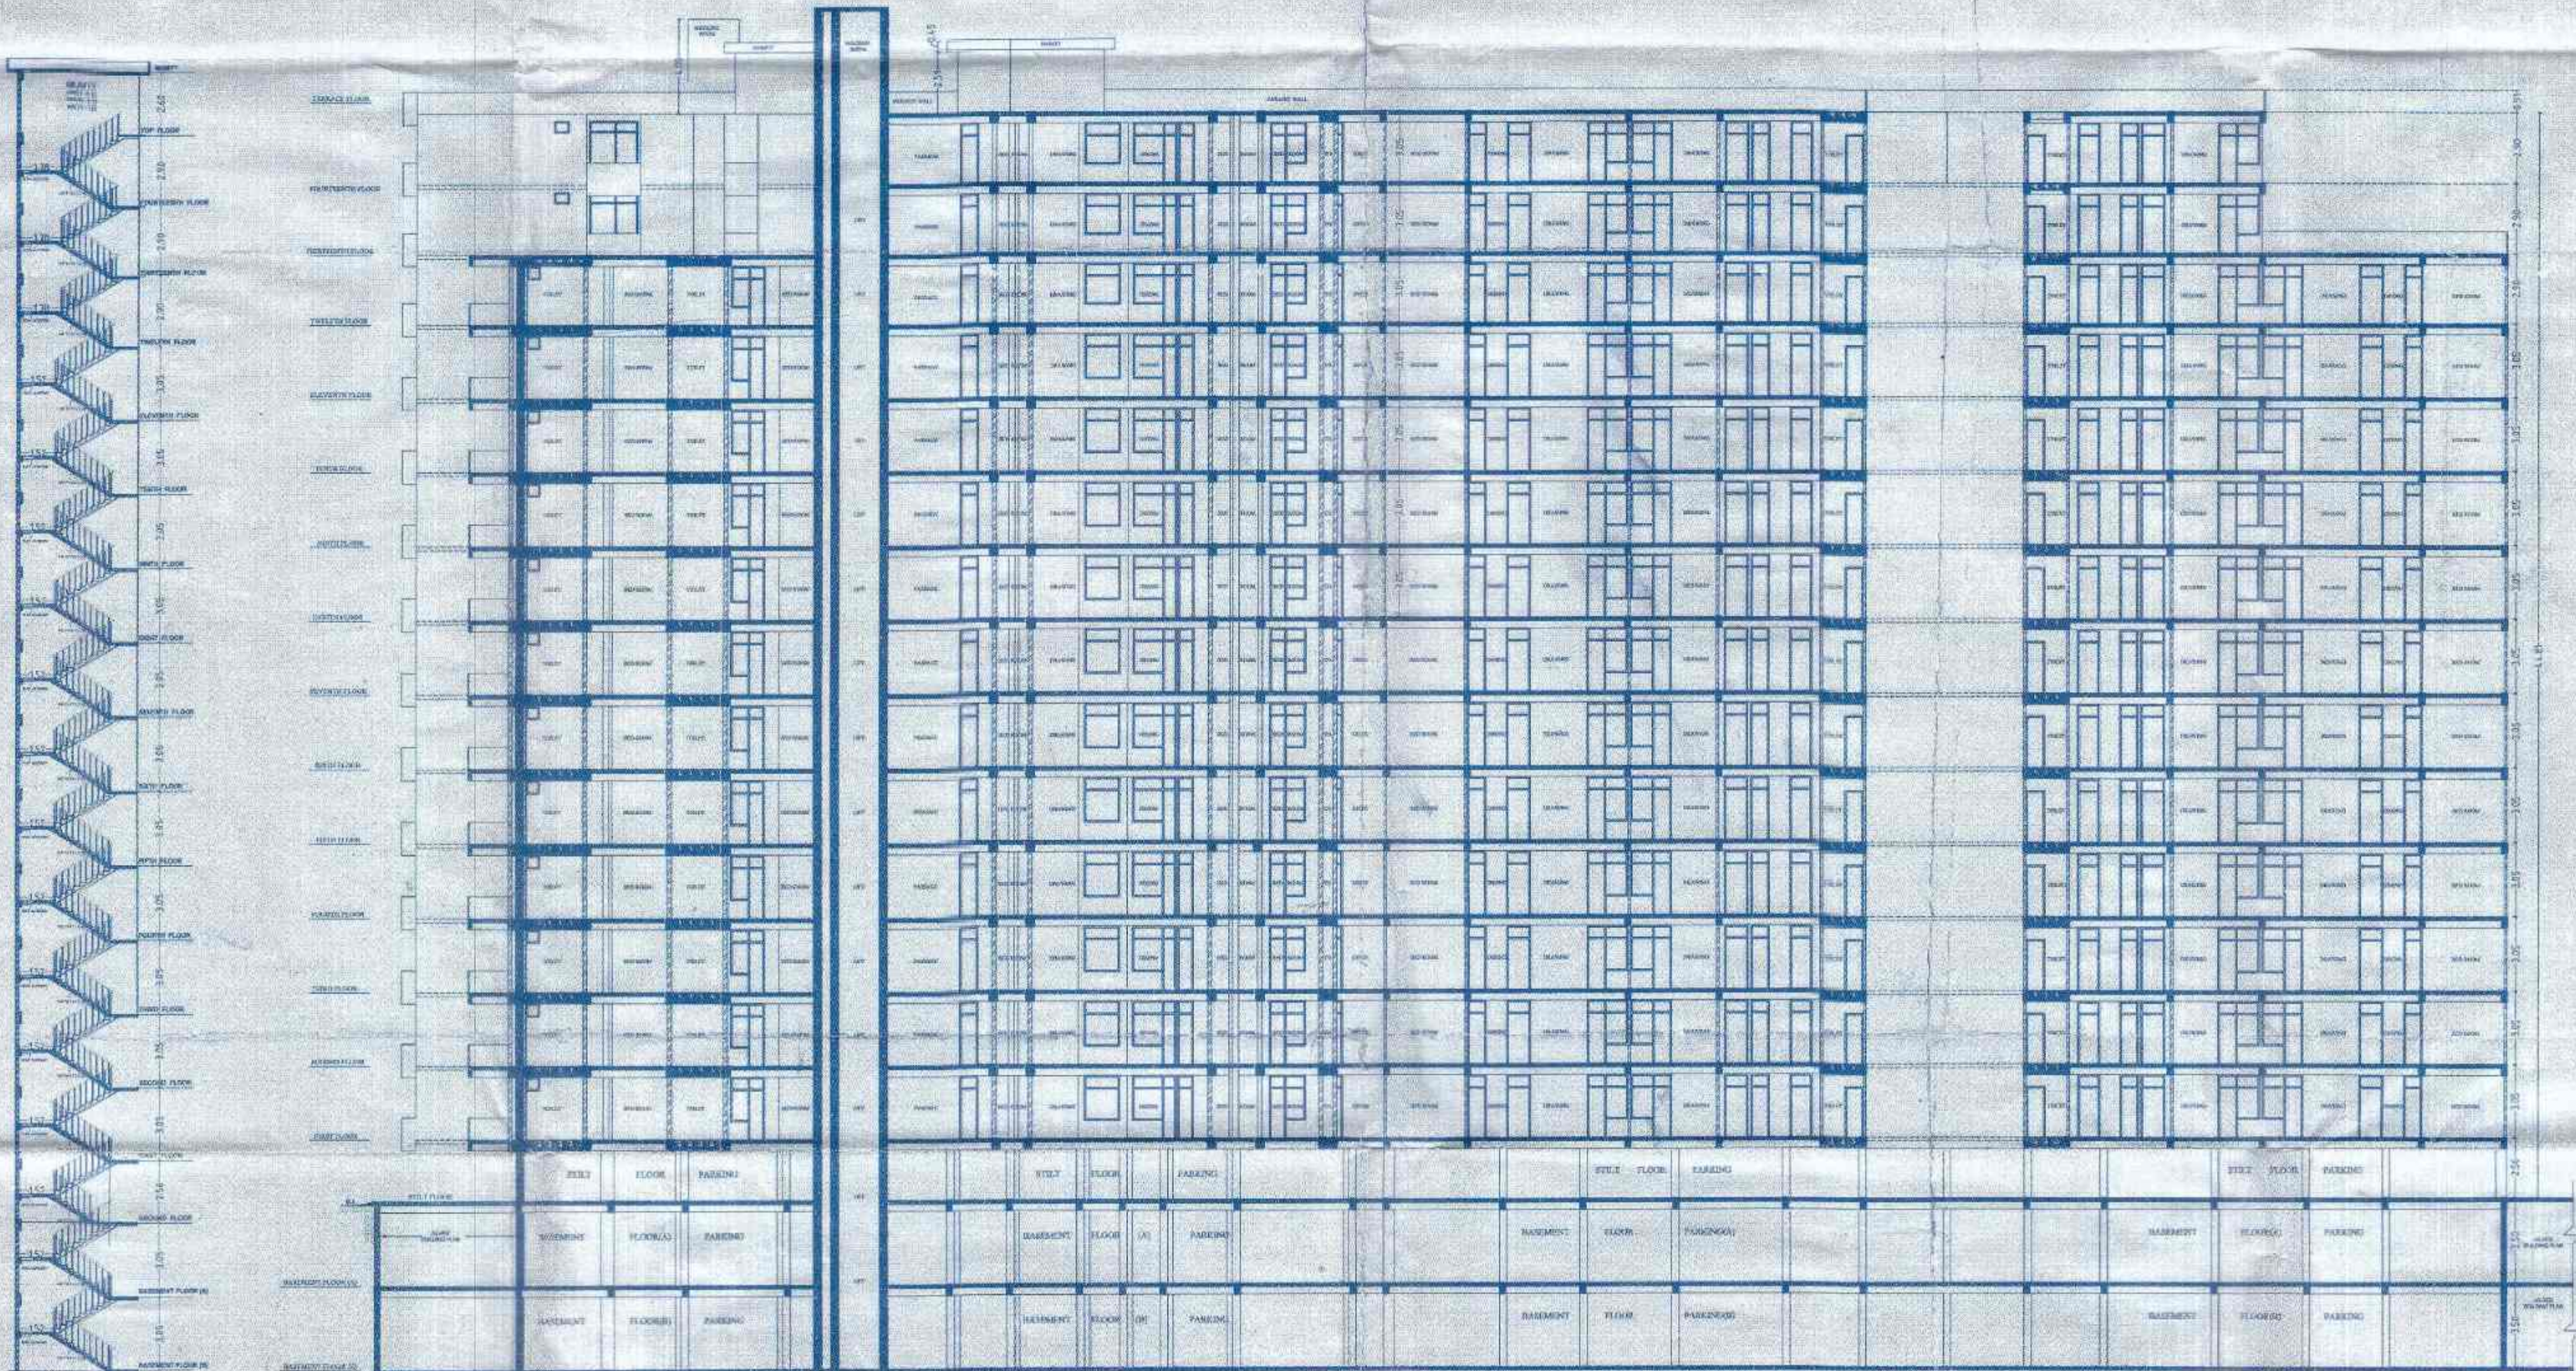

SECTION Y-Y'

PROJECT	137, Block-B, Sector-1 Factory Area, Kugapuri
OWNER	M/s. Taurus Projects Ltd. Director: Shri. Praveen K. Area: 250000 SQ. Feet Kugapuri, Kugapuri
SECTION	
SHEET NO.	- 10
TOTAL SHEETS	- 10
SCALE	1:100
DATE	
DESIGNER	M/S. Prasoona Engineering Architectural & Structural Services 137, Block-B, Sector-1, Kugapuri, Kugapuri
OWNER'S SIGN	ARCHITECT'S SIGN

PRASOON JALOTA  
(Architect)  
P.L.A. / London, M.C.A.  
Reg. No. CA/20/659219