

6TH FLOOR PLAN


ELEVATION A

UNIT TO BE ADDED AFTER COMPLETION OF EWS AND LIG BLOCK

श्री संजय सिस्डिया के लिए  
से संबंधित कार्य के लिए प्रमाण पत्र



यह प्रमाण पत्र श्री संजय सिस्डिया को  
श्री संजय सिस्डिया के लिए प्रमाण पत्र  
प्रमाणित करने के लिए जारी किया गया है।  
यह प्रमाण पत्र केवल प्रमाणित करने के लिए है।  
यह प्रमाण पत्र केवल प्रमाणित करने के लिए है।

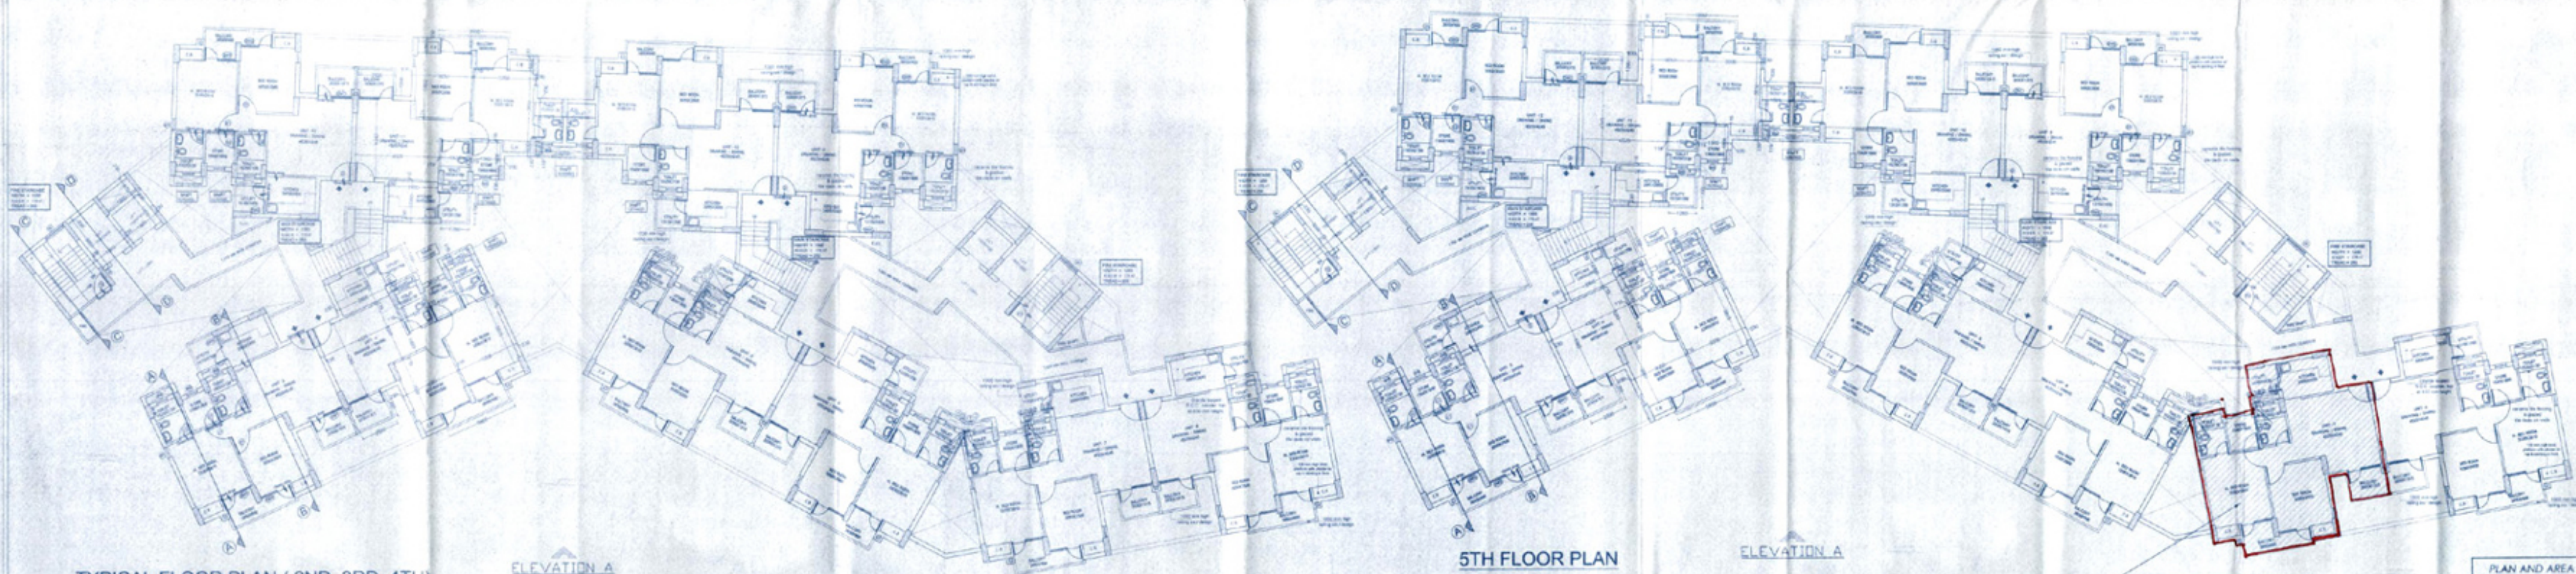


TYPICAL FLOOR PLAN ( 2ND, 3RD, 4TH)

ELEVATION A

5TH FLOOR PLAN

ELEVATION A

UNIT TO BE ADDED AFTER COMPLETION OF EWS AND LIG BLOCK

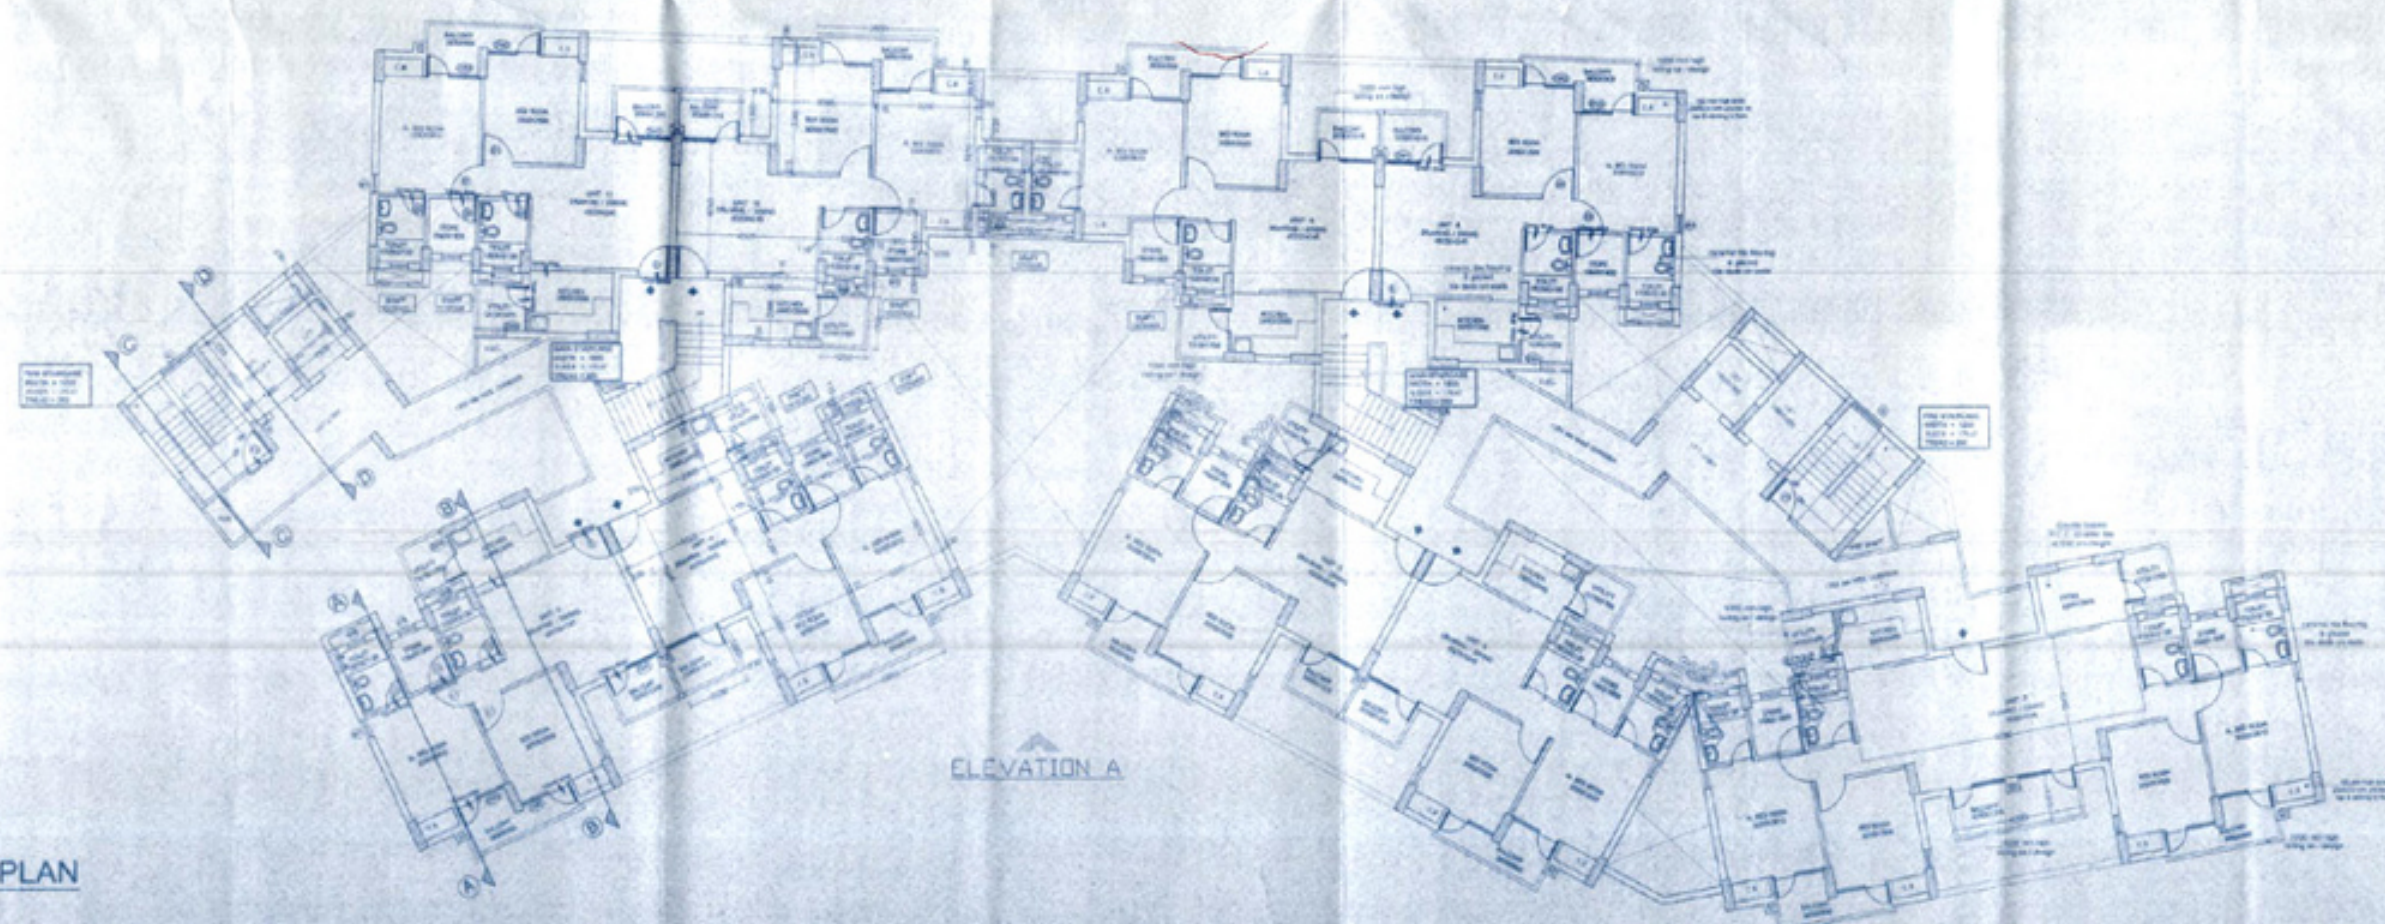

1ST FLOOR PLAN

ELEVATION A

UNIT TO BE ADDED AFTER COMPLETION OF EWS AND LIG BLOCK

DOOR & WINDOW SCHEDULES

NAME	SIZE	CLL	UNTL	REMARKS
D	1000 X 2100	-	2100	ENTRANCE DOOR
D1	1000 X 2100	-	2100	BED ROOMS
D2	900 X 2100	-	2100	KITCHEN AND STORE
D3	750 X 2100	-	2100	TOILET
FD	1000 X 2100	-	2100	FIRE STAIRCASE
TD	1000 X 2100	-	2100	TERRACE
DW1	1800 X 2410	100	2510	DRAWING ROOM BALCONY
DW2	1685X 2410	100	2510	BALCONY
DW3	1955 X 2410	100	2510	BALCONY
DW4	1470 X 2410	100	2510	UTILITY
W	1020 X 1410	1000	2510	STAIRCASE
W1	600 X 1760	750	2810	BEDROOM
W2	600 X 1000	1100	2100	TOILET
W3	600 X 1000	1100	2100	STORE

PIPE LEGEND

- 1. PROPOSED WATER & SEWER PIPE
- 2. EXISTING WATER & SEWER PIPE
- 3. EXISTING ELECTRICAL & TELEPHONE PIPE
- 4. EXISTING GAS PIPE



LOCATION PLAN SCALE - N.T.S

PLAN AND AREA  
SHEET NO. = 4  
TOWER - T-1  
Scale - 1 : 120

REFERENCE :  
PROPOSED CONSTRUCTION SHOWN THIS  
EXISTING CONSTRUCTION SHOWN THIS  
FOR COMPOUNDING SHOWN THIS  
DRAINAGE WORK SHOWN THIS  
SEWER LINE SHOWN THIS

TITLE :  
REVISED PLAN FOR RESIDENTIAL APARTMENT  
(BRAJ GANGA RESIDENCY) ON A LAND BEARING  
KHASRA No. 55, SITUATED AT MAUIA - CIVIL LINES,  
MATHURA, TEH. & DISTT. MATHURA.

- ONEWERS
- SH. JAGAT PAL SINGH S/o LATE SH. DHARM SINGH
  - SH. SURYA PAL SINGH S/o LATE SH. DHARM SINGH

POWER OF ATTORNEY HOLDER:  
SHRI SANJAY SISSODIA S/o SHRI ROHTAN SINGH

ARCHITECTS:  
OWNER'S SIGN


R.K. & ASSOCIATES  
D.O. GREEN PARK WALK, NEAR DELTA - 110016, NEW DELHI  
Tel : 886-3166, 881-0781, 886-7387  
Fax: 011-886-2540 E-mail: rkandassociates@gmail.com

ROHIT GARG  
CA/94/1766


सी.पी.जी. इंजीनियरिंग के डि. 466/19-11-12  
 117




श्री 1/1/12-सुभास  
 शिव मंगल (2012)  
 14 अपर वर्कशॉप का प्लान  
 14 अपर वर्कशॉप का प्लान  
 14 अपर वर्कशॉप का प्लान  
 14 अपर वर्कशॉप का प्लान

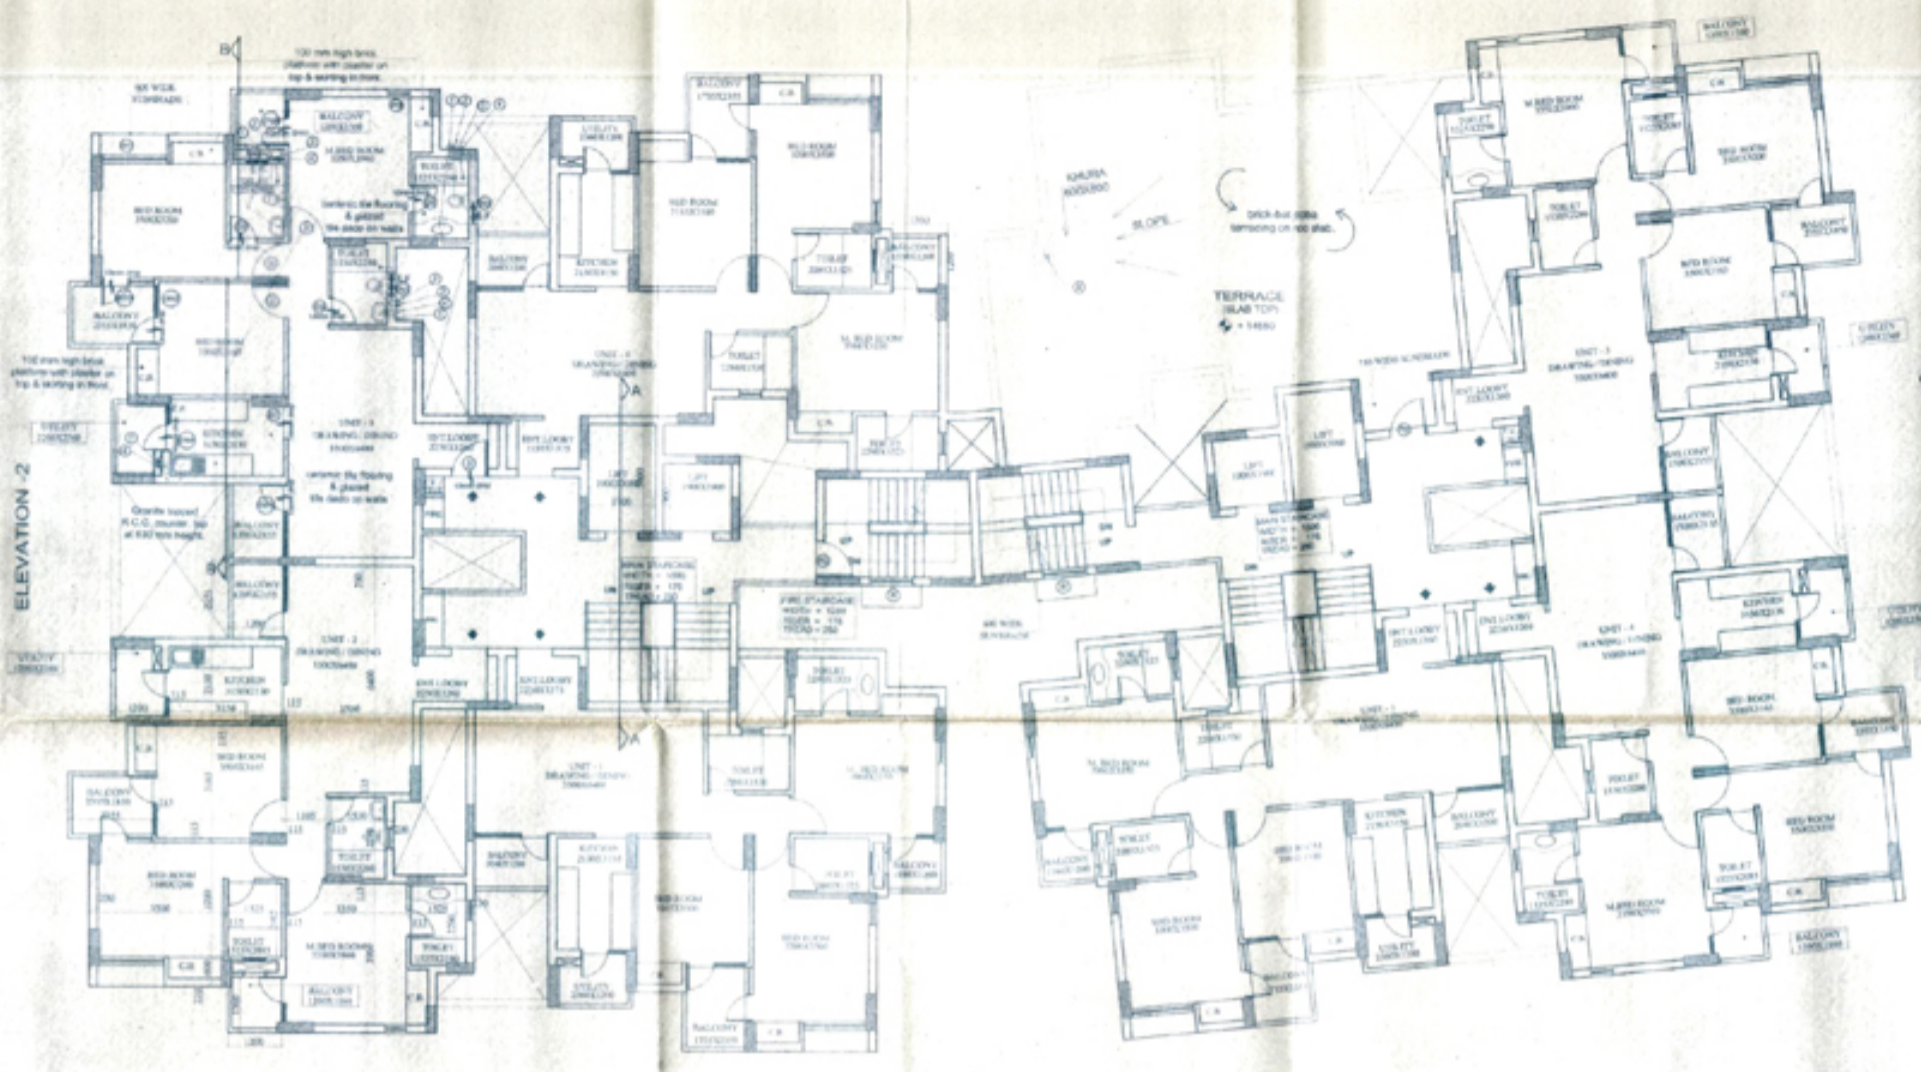


5 TH. FLOOR PLAN

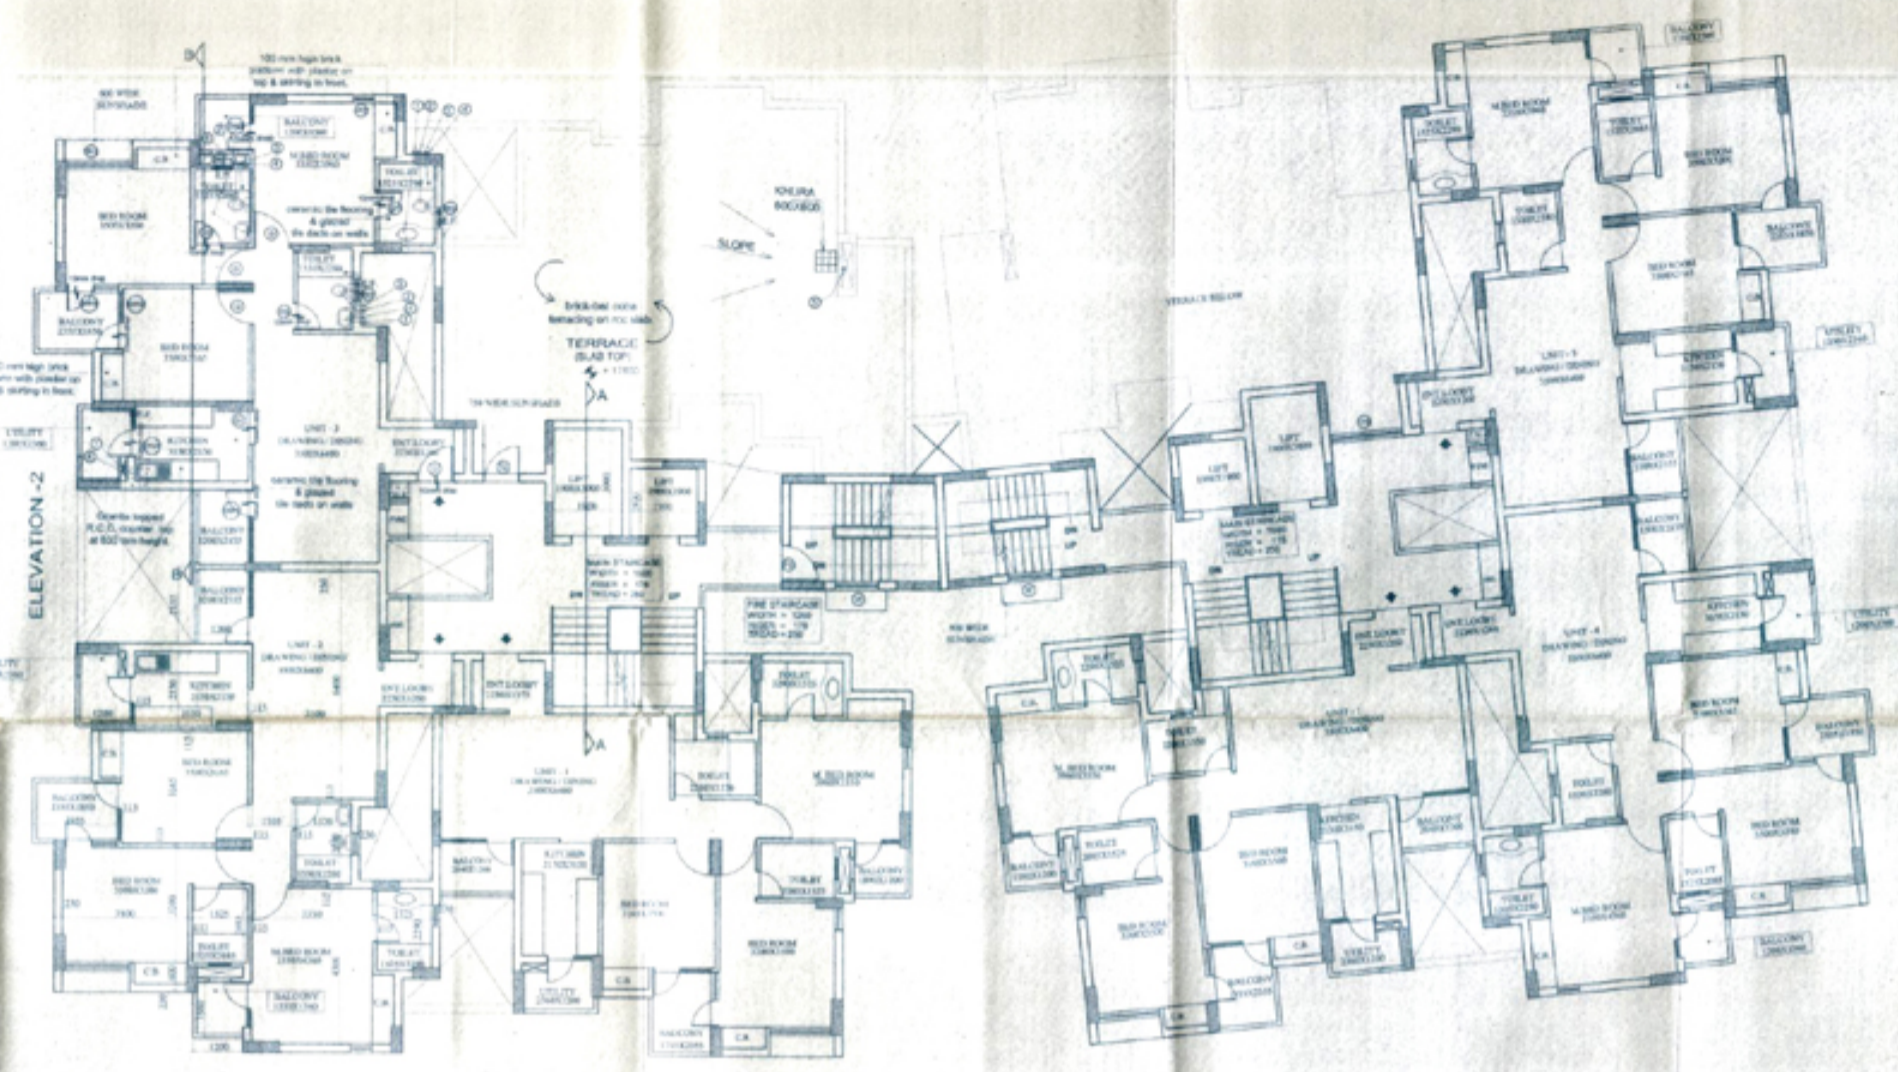

6 TH. FLOOR PLAN

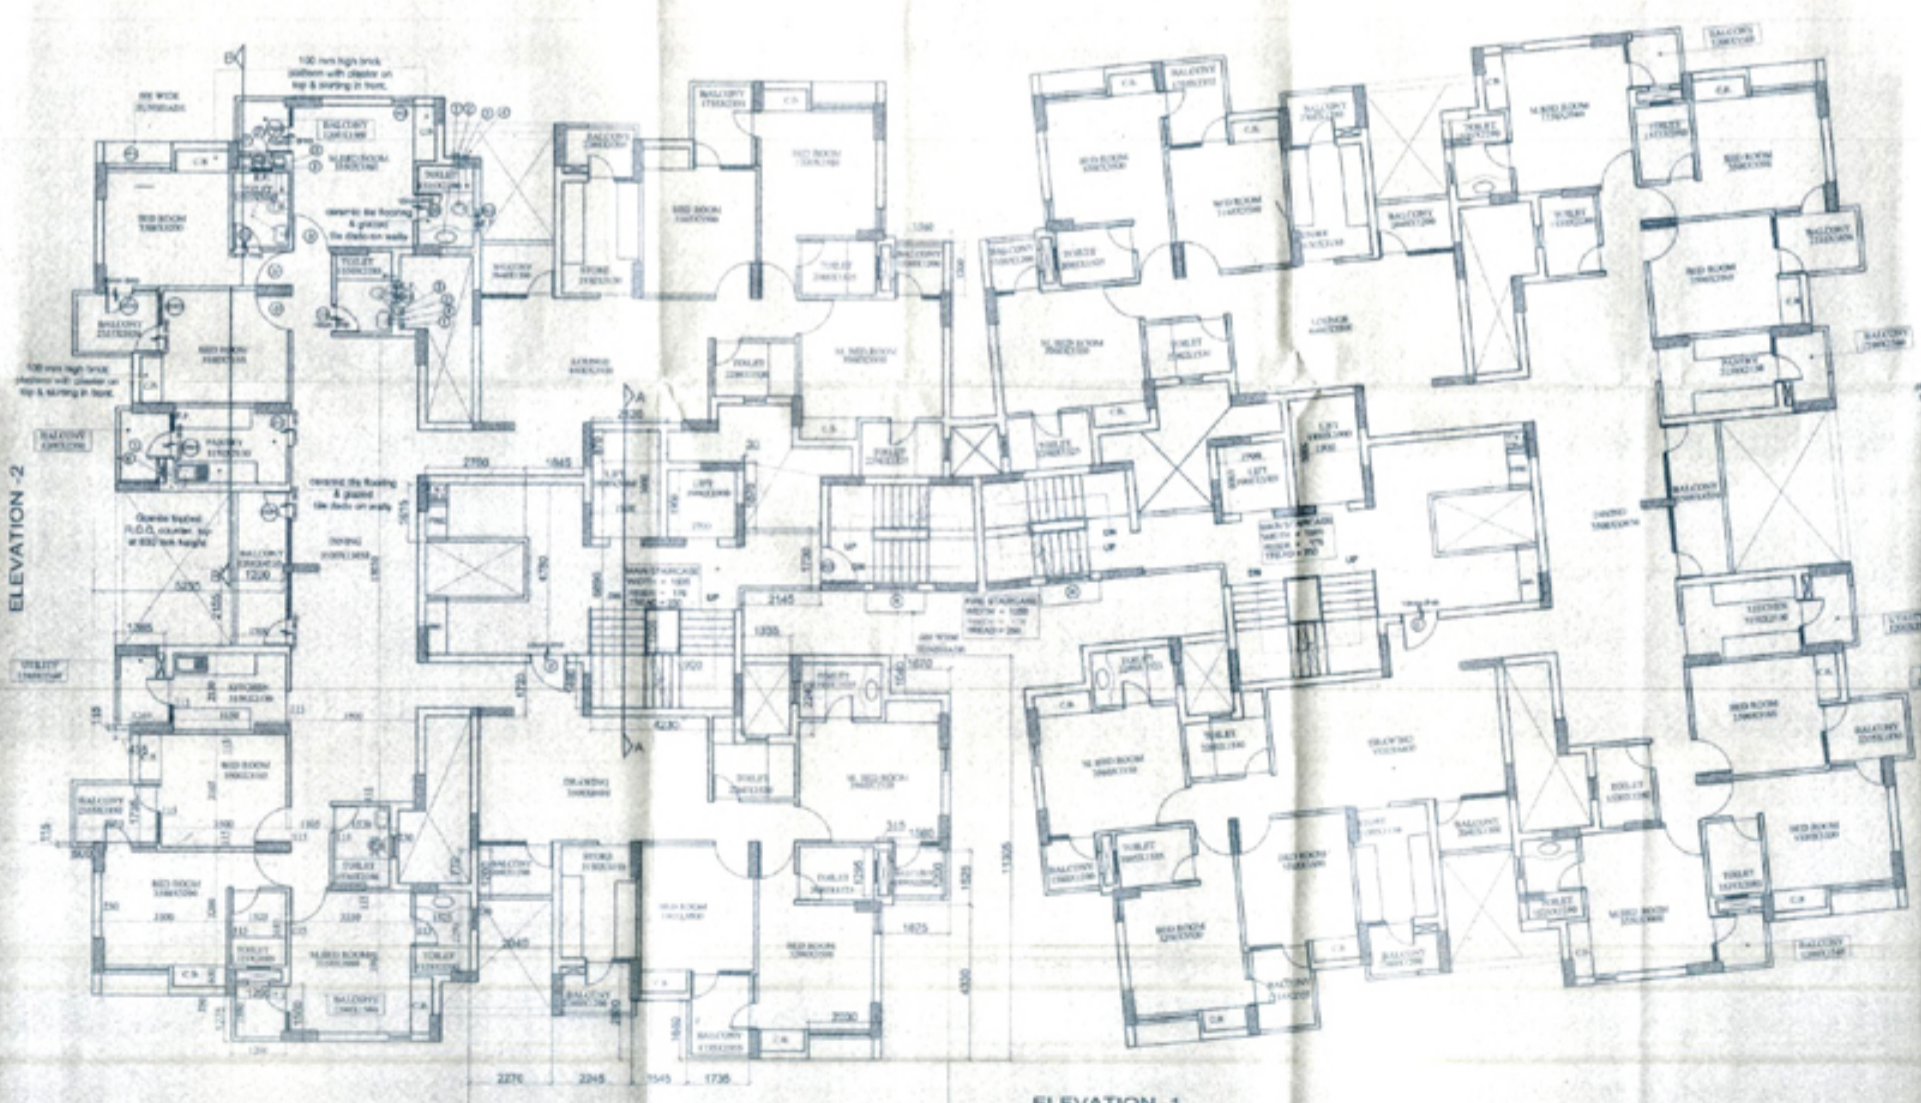

FIRST FLOOR PLAN

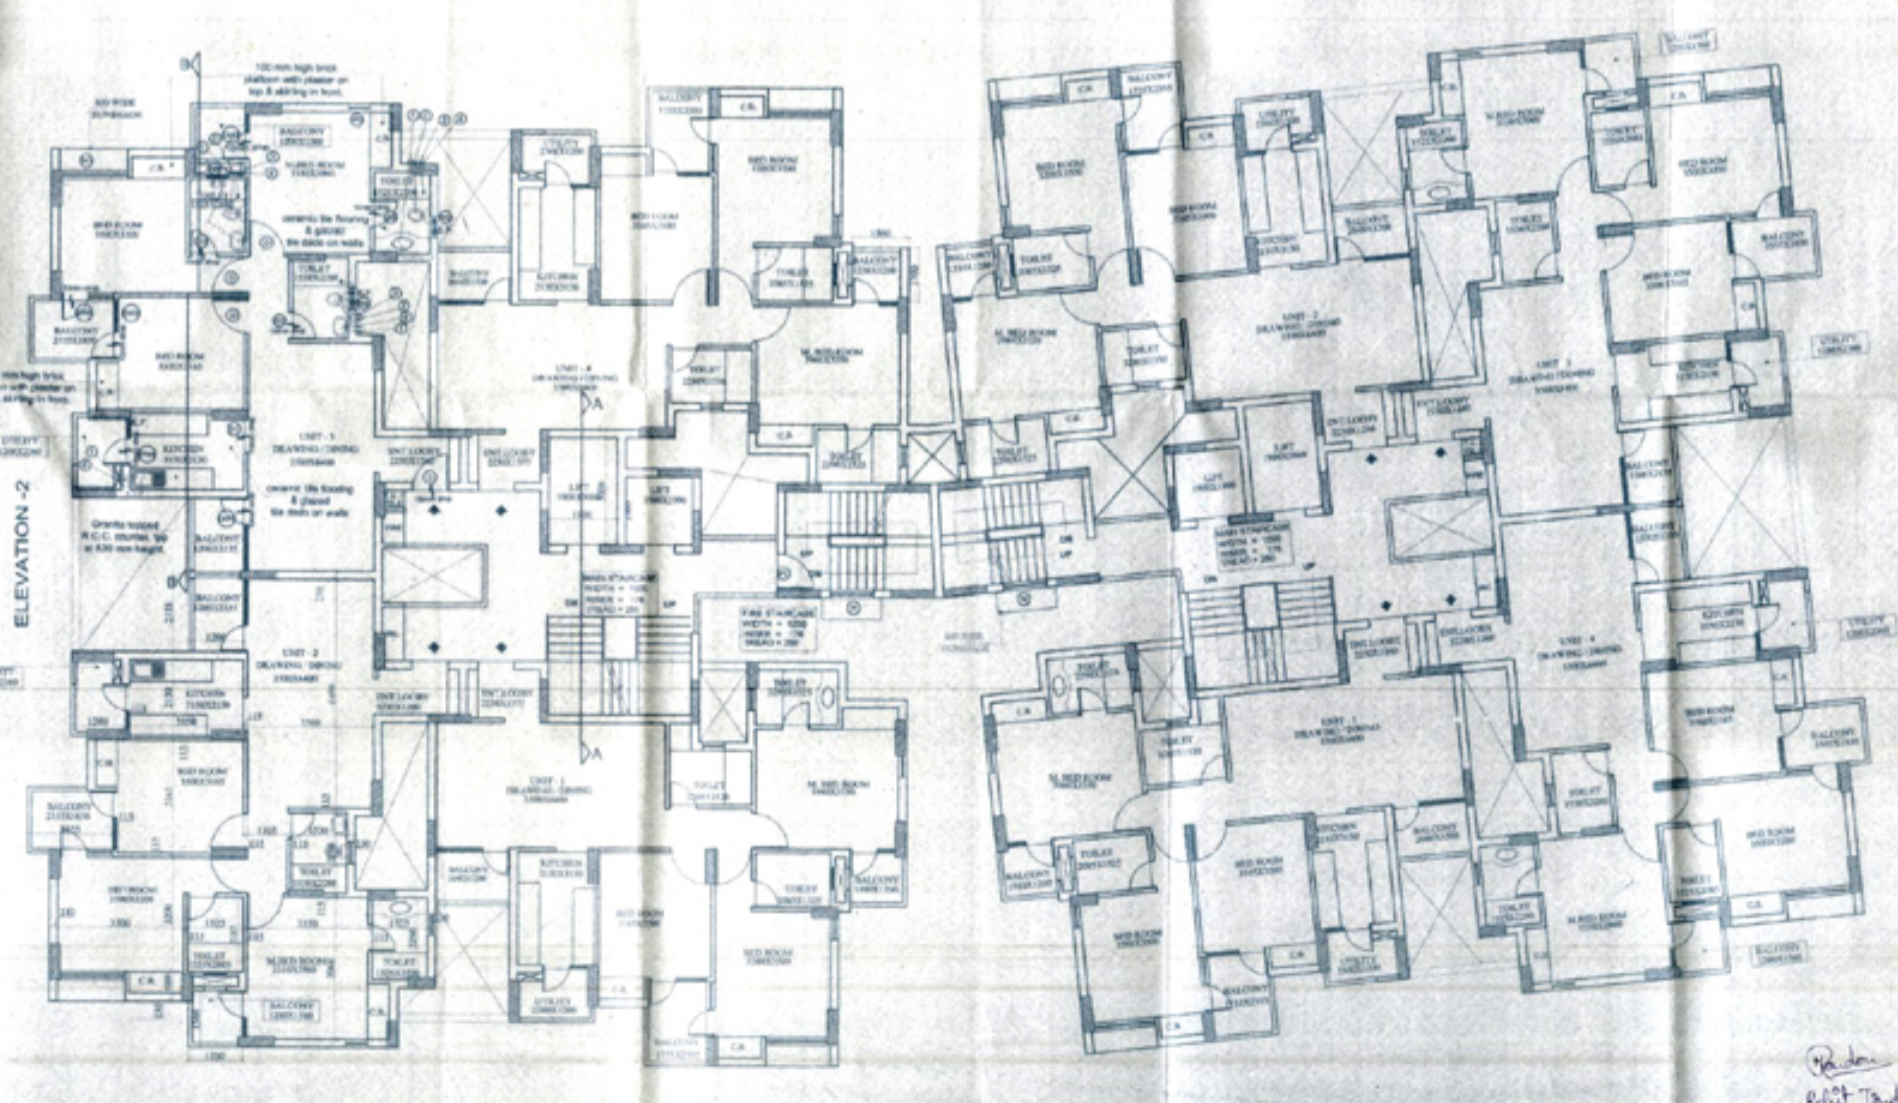

2 ND TO 4 TH. FLOOR PLAN

NAME	SIZE	CELL	LEVEL	REMARKS
D1	2000 X 2100	-	2100	UNIT, BED ROOMS
D2	200 X 2100	-	2100	KITCHEN
D3	750 X 2100	-	2100	TOILET, BALCONY
D4	1000 X 2100	-	2100	DRIVE STAIRCASE
D5	2000 X 2410	100	2510	DRAWING/READING
D6	1820 X 2410	100	2510	SUD ROOM
D7	1290 X 2410	100	2510	M. BED ROOM
D8	1290 X 2410	100	2510	UTILITY
D9	1000 X 2100	100	2510	BED ROOM
D10	1000 X 1410	100	2510	STAIRCASE
D11	1000 X 1700	750	2510	BED ROOM
D12	600 X 1700	750	2510	BED ROOM
D13	600 X 1900	1100	2100	TOILET
D14	2000 X 1410	2000	2100	PASSAGE



REFERENCE:  
 APARTMENT PLAN FOR RESIDENTIAL APARTMENT  
 SHRI SANJAY SISSODIA & SHRI ROHITAN SINGH  
 KANASA NO. 55 INFLUATED AT MADHA - CIVIL LINE,  
 MADHURA, DIST. KRISHNA, MADHURA.

OWNERS:  
 1. SHI JAGAT PAL SINGH &  
 LATE SHI BHARMA SINGH  
 2. SHI KIRYA PAI SINGH &  
 LATE SHI BHARMA SINGH

POWER OF ATTORNEY HOLDER:  
 SHRI SANJAY SISSODIA &  
 SHRI ROHITAN SINGH

Architects:  
 R.K. & ASSOCIATES  
 11/11/12  
 11/11/12  
 11/11/12  
 11/11/12