

FAR AREA DETAIL (BLOCK-A)	
ITEM	WIDTH X LENGTH X NO. AREA
Z	66.230 X 6.645 X 1 1097.518
1	9.000 X 2.275 X 1 20,475
2	9.000 X 2.275 X 1 20,475
3	66.230 X 15.000 X 1 1991.665
TOTAL DEDUCTION (D)	
TOTAL COVERED AREA C+D 1098.665	
TOTAL FAR (BLOCK-A)-CS 1098.665	

FAR AREA DETAIL (BLOCK-B)	
ITEM	WIDTH X LENGTH X NO. AREA
Z	66.000 X 6.645 X 1 1065.518
1	5.770 X 10.320 X 1 59,546
2	5.770 X 10.320 X 1 59,546
3	96.005 X 15.000 X 1 1440.075
TOTAL DEDUCTION (D)	
TOTAL COVERED AREA C+D 1585.170	
TOTAL FAR (BLOCK-B)-CS 1585.170	

FAR AREA DETAIL (BLOCK-C)	
ITEM	WIDTH X LENGTH X NO. AREA
Z	101.995 X 6.645 X 1 1465.507
1	5.770 X 10.320 X 1 59,546
2	5.770 X 10.320 X 1 59,546
3	96.005 X 15.000 X 1 1440.075
TOTAL DEDUCTION (D)	
TOTAL COVERED AREA C+D 1585.170	
TOTAL FAR (BLOCK-C)-CS 1585.170	

FAR AREA DETAIL (BLOCK-D)	
ITEM	WIDTH X LENGTH X NO. AREA
Z	101.995 X 6.645 X 1 1465.507
1	5.770 X 10.320 X 1 59,546
2	5.770 X 10.320 X 1 59,546
3	96.005 X 15.000 X 1 1440.075
TOTAL DEDUCTION (D)	
TOTAL COVERED AREA C+D 1585.170	
TOTAL FAR (BLOCK-D)-CS 1585.170	

FAR AREA DETAIL (BLOCK-E)	
ITEM	WIDTH X LENGTH X NO. AREA
Z	42.200 X 6.255 X 1 2633.697
1	12.000 X 21.600 X 2 518,400
2	12.000 X 21.600 X 2 518,400
3	3.775 X 4.915 X 1 18,707
4	17.000 X 48.600 X 1 826,200
5	12.000 X 81.375 X 1 976,200
TOTAL DEDUCTION (D)	
TOTAL COVERED AREA C+D 2652.297	
TOTAL FAR (BLOCK-E)-CS 2652.297	

FAR AREA DETAIL (BLOCK-F)	
ITEM	WIDTH X LENGTH X NO. AREA
Z	42.200 X 6.255 X 1 2633.697
1	12.000 X 21.600 X 2 518,400
2	12.000 X 21.600 X 2 518,400
3	3.775 X 4.915 X 1 18,707
4	17.000 X 48.600 X 1 826,200
5	12.000 X 81.375 X 1 976,200
TOTAL DEDUCTION (D)	
TOTAL COVERED AREA C+D 2652.297	
TOTAL FAR (BLOCK-F)-CS 2652.297	

FAR AREA DETAIL (BLOCK-G)	
ITEM	WIDTH X LENGTH X NO. AREA
Z	51.200 X 6.645 X 1 2802.240
1	15.975 X 10.320 X 1 165,600
2	15.975 X 10.320 X 1 165,600
3	2.700 X 2.400 X 2 13,000
TOTAL DEDUCTION (D)	
TOTAL COVERED AREA C+D 2967.840	
TOTAL FAR (BLOCK-G)-CS 2967.840	

FAR AREA DETAIL (BLOCK-H)	
ITEM	WIDTH X LENGTH X NO. AREA
Z	51.200 X 6.645 X 1 2802.240
1	15.975 X 10.320 X 1 165,600
2	15.975 X 10.320 X 1 165,600
3	2.700 X 2.400 X 2 13,000
TOTAL DEDUCTION (D)	
TOTAL COVERED AREA C+D 2967.840	
TOTAL FAR (BLOCK-H)-CS 2967.840	

TOTAL FAR (BLOCKS A-H) -CS	
Block A	1098.665
Block B	1585.170
Block C	1585.170
Block D	1585.170
Block E	2652.297
Block F	2652.297
Block G	2967.840
Block H	2967.840
TOTAL	15953.128

ACPL

ACPL Design, Ltd.

1000 West 10th Street, Suite 1000, Vancouver, BC V6H 3G9

TEL: 604.681.1111

FAX: 604.681.1112

WWW.ACPLDESIGN.COM

APPROVED

City of Vancouver




Project: MA Ocean Infrastructure Pk. Ltd (Formerly MA U Y. Incubator (P.A. Ltd)) Greater Vancouver, BC

Greater Voids

Commercial Block Usages T1

Typical 1st to 4th Floor Plans

15953.128

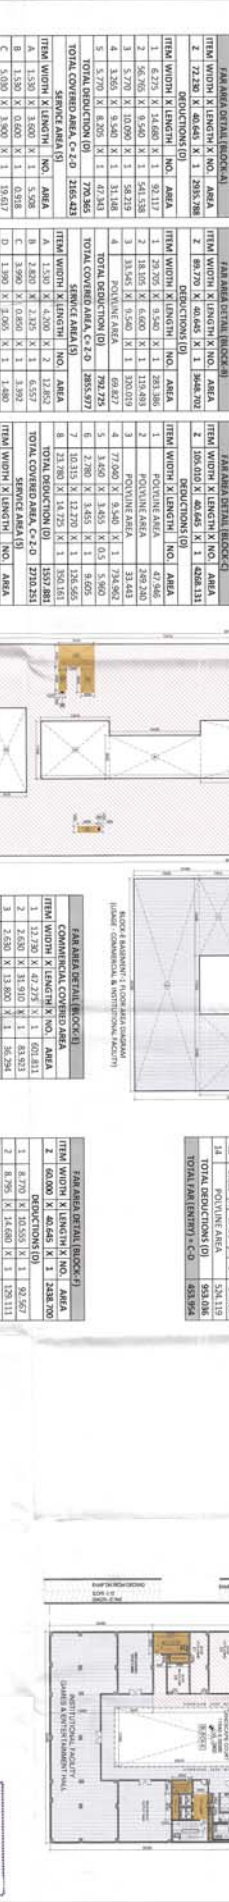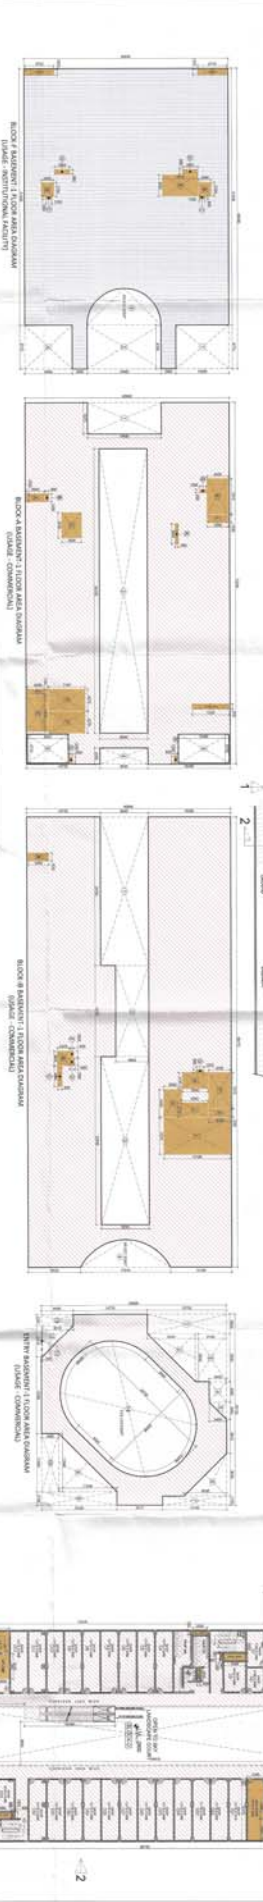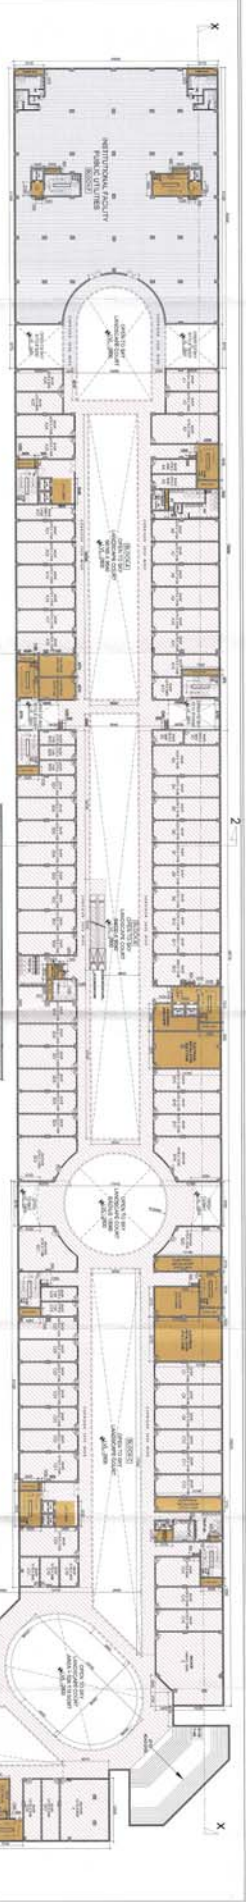

ROOM FINISHES SCHEDULE FOR ABOVE FLOOR

TYPE	FINISH	CEILING	FLOOR	WALL	DOOR	GLASS	GLASS	GLASS
1	1500	600	2000	2000	2000	2000	2000	2000
2	1500	600	2000	2000	2000	2000	2000	2000
FAR AREA DETAIL (BLOCK-F)

ITEM	WIDTH	LENGTH	NO.	AREA
1	6.000	11.464	1	68.776
2	12.720	47.272	1	601.411
3	2.850	31.500	1	90.675
4	13.320	28.120	1	374.584
5	8.770	9.480	1	83.127
TOTAL COVERED AREA (C)				1368.573
TOTAL DEDUCTIONS (D)				389.726
TOTAL COVERED AREA (C-D)				978.847
TOTAL SERVICE AREA (S)				12.936
TOTAL FAR INCLUSIVE (C+S)				991.783

COMMERCIAL COVERED AREA

ITEM	WIDTH	LENGTH	NO.	AREA
1	12.720	47.272	1	601.411
2	2.850	31.500	1	90.675
3	8.770	9.480	1	83.127
TOTAL COVERED AREA (C)				775.213
TOTAL DEDUCTIONS (D)				109.444
TOTAL COVERED AREA (C-D)				665.769
TOTAL SERVICE AREA (S)				9.827
TOTAL FAR INCLUSIVE (C+S)				675.596

FACILITY COVERED AREA

ITEM	WIDTH	LENGTH	NO.	AREA
1	15.390	7.717	1	118.515
2	12.720	18.000	1	228.960
3	4.200	6.000	1	25.200
TOTAL COVERED AREA (C)				372.675
TOTAL DEDUCTIONS (D)				107.239
TOTAL COVERED AREA (C-D)				265.436
TOTAL SERVICE AREA (S)				2.846
TOTAL FAR INCLUSIVE (C+S)				268.282

FAR AREA DETAIL (BLOCK-E)


ITEM	WIDTH	LENGTH	NO.	AREA
1	6.270	14.660	1	91.127
2	56.700	9.540	1	541.538
3	5.770	10.090	1	58.219
4	3.500	9.540	1	33.348
5	3.770	8.200	1	30.914
TOTAL COVERED AREA (C)				725.186
TOTAL DEDUCTIONS (D)				289.572
TOTAL COVERED AREA (C-D)				435.614
TOTAL SERVICE AREA (S)				1.840
TOTAL FAR INCLUSIVE (C+S)				437.454

FAR AREA DETAIL (BLOCK-D)


ITEM	WIDTH	LENGTH	NO.	AREA
1	1.500	1.000	1	1.500
2	1.500	1.000	1	1.500
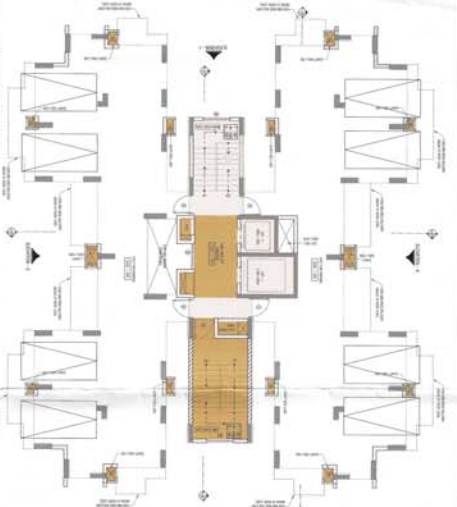


STILL LEVEL PLAN
 STILL PARKING
 TOWER-H1 = 8 NO'S
 TOWER-H2 = 8 NO'S
 TOWER-H3 = 8 NO'S
 TOTAL PARKING = 24 NO'S

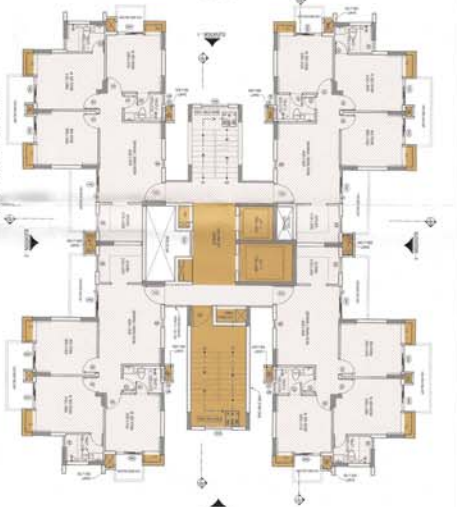


TYPICAL FLOOR PLAN
 TOWER-H1 = 17 FLOORS
 TOWER-H2 = 16 FLOORS
 TOWER-H3 = 24 FLOORS




TERRACE FLOOR PLAN
 TOWER-H1 TERRACE LVL = +54550 mm
 TOWER-H2 TERRACE LVL = +51550 mm
 TOWER-H3 TERRACE LVL = +75550 mm

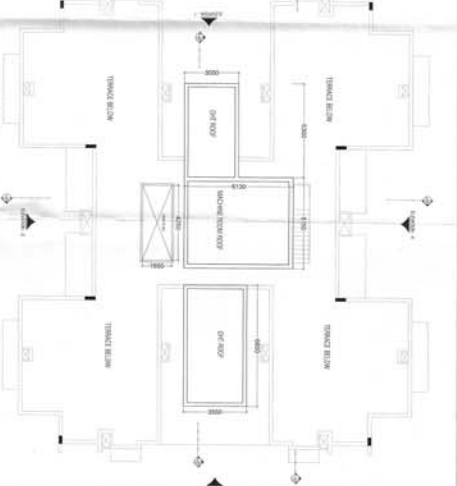


ROOF PLAN
 TOWER-H1 ROOF LVL = +60250 MM
 TOWER-H2 ROOF LVL = +57250 MM
 TOWER-H3 ROOF LVL = +81250 MM

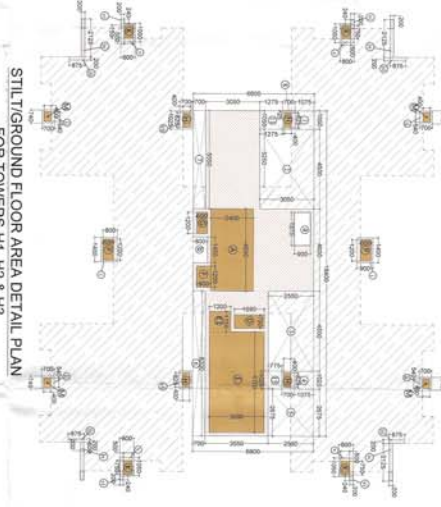

STILL GROUND FLOOR AREA DETAIL PLAN
 FOR TOWERS-H1, H2 & H3

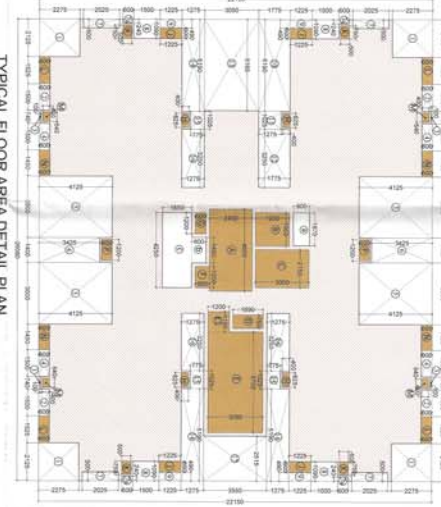

TYPICAL FLOOR AREA DETAIL PLAN
 FOR TOWERS-H1, H2 & H3

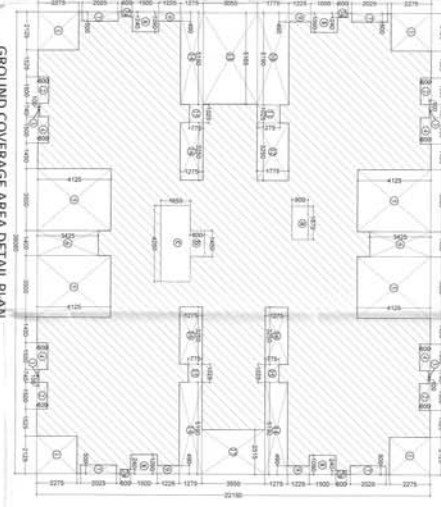

GROUND COVERAGE AREA DETAIL PLAN
 FOR TOWERS-H1, H2 & H3



MUMMY MACHINE ROOM
 AREA DETAIL PLAN
 FOR TOWERS-H1, H2 & H3

NO.	AREA	AREA (SQ. M)	PERCENTAGE
1	AREA 1	1000	100%
2	AREA 2	1000	100%
3	AREA 3	1000	100%
4	AREA 4	1000	100%
5	AREA 5	1000	100%
6	AREA 6	1000	100%
7	AREA 7	1000	100%
8	AREA 8	1000	100%
9	AREA 9	1000	100%
10	AREA 10	1000	100%

ACPL Design Ltd

DATE: 28.12.2018

CHECKED BY: [Signature]

DESIGN NO: [Number]

PROJECT: [Project Name]

CLIENT: [Client Name]

SCALE: 1:1000

DATE: 28.12.2018

CHECKED BY: [Signature]

DESIGN NO: [Number]


201

Greater Noida Industrial Dev. Authority
APPROVED
Shri. Anil Kumar Singh
 Chief Engineer
 (Eng. Deptt.)
 S.M. (Pkg.)

2ND FLOOR COVERED AREA			
NO.	SL. NO.	NO. COIN.	AREA SQM.
1	1	1	3.270
2	2	1	3.500
3	3	1	3.500
4	4	1	3.500
334	334	1	3.500

247

Greater Area Council Ltd. Approval
APPROVED
 (18) No: 5578-1887/16/17
 Date of Issue: 18/08/2018
 Date of Validity: 18/08/2018 to 18/08/2021
 Approved By: [Signature]
 Checked By: [Signature]
 3.5L (Pkg)

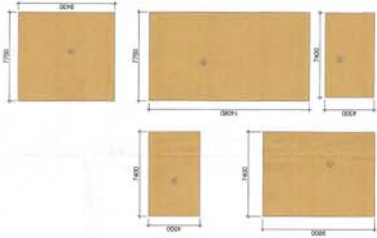

MUMTY MACHINE ROOM AREA PLAN

ITEM	NO.	WIDTH	LENGTH	AREA	NO.	WIDTH	LENGTH	AREA	TOTAL AREA
A	7	7700	7700	59290	1	3300	3300	10890	70180
B	7	7700	7700	59290	1	3300	3300	10890	70180
TOTAL									70180

DOOR/WINDOWS SCHEDULE


TYPE	WIDTH	LENGTH	CILL	INCL.
D1	1000	2000	000	003
D2	1000	2000	000	004
D3	1000	2150	000	004
D4	750	2150	000	004
GLAZING AS ELEVATION				

SUBMISSION DRAWING
 PROJECT: Mrs Ocean Infraheights Pvt Ltd
 10TH & 11TH FLOOR AREA DETAIL
 Plot no: 11, Sector-7, Gurgaon - IV,
 Greater Noida

PROJECT TITLE:
**IT TOWER - 3
 10TH-11TH FLOOR TERRACE ROOF
 PLANS & AREA CALCULATION DETAILS**
 PROJECT NO: 1887/16/17
 DATE OF ISSUE: 18/08/2018
 DATE OF VALIDITY: 18/08/2018 TO 18/08/2021









ACPL Design Ltd
 10TH & 11TH FLOOR AREA DETAIL
 DATE: 28/12/18
 SHEET No: 507

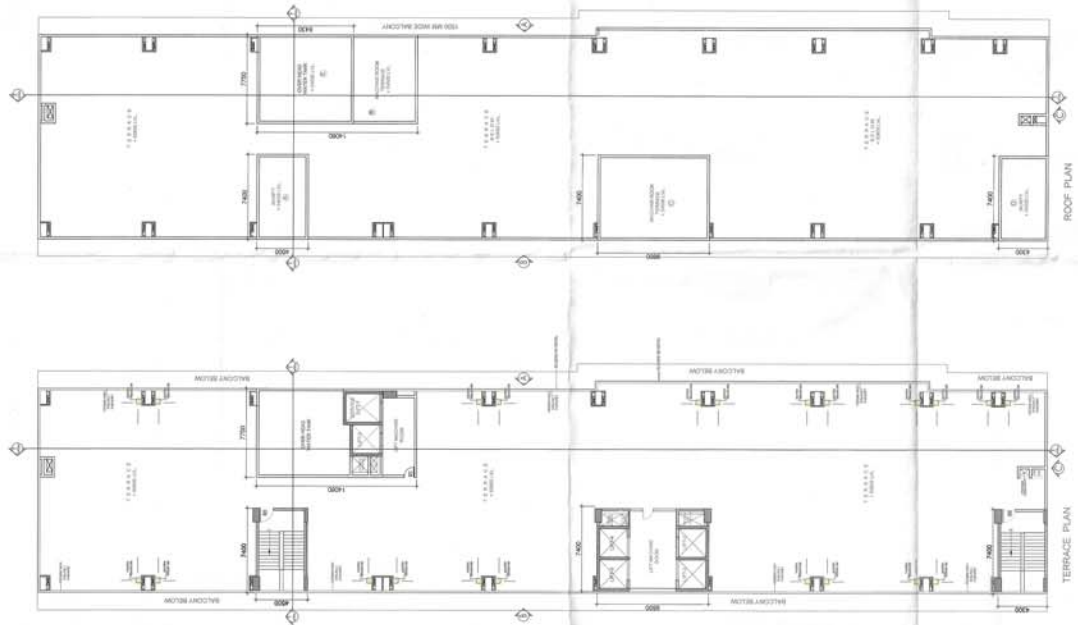

AREA & PERIMETER CALCULATION TABLE

NO.	DESCRIPTION	AREA (SQ. M)	PERIMETER (M)
1	10TH FLOOR AREA	11000	1000
2	11TH FLOOR AREA	11000	1000
3	TERRACE AREA	11000	1000
4	ROOF AREA	11000	1000
5	STAIRCASE AREA	11000	1000
6	LIFT SHAFT AREA	11000	1000
7	MECHANICAL ROOM AREA	11000	1000
8	UTILITY ROOM AREA	11000	1000
9	STORAGE ROOM AREA	11000	1000
10	RESTROOM AREA	11000	1000
11	OFFICE AREA	11000	1000
12	CONFERENCE ROOM AREA	11000	1000
13	RECEPTION AREA	11000	1000
14	LOBBY AREA	11000	1000
15	STAIRCASE AREA	11000	1000
16	LIFT SHAFT AREA	11000	1000
17	MECHANICAL ROOM AREA	11000	1000
18	UTILITY ROOM AREA	11000	1000
19	STORAGE ROOM AREA	11000	1000
20	RESTROOM AREA	11000	1000
21	OFFICE AREA	11000	1000
22	CONFERENCE ROOM AREA	11000	1000
23	RECEPTION AREA	11000	1000
24	LOBBY AREA	11000	1000
25	STAIRCASE AREA	11000	1000
26	LIFT SHAFT AREA	11000	1000
27	MECHANICAL ROOM AREA	11000	1000
28	UTILITY ROOM AREA	11000	1000
29	STORAGE ROOM AREA	11000	1000
30	RESTROOM AREA	11000	1000
31	OFFICE AREA	11000	1000
32	CONFERENCE ROOM AREA	11000	1000
33	RECEPTION AREA	11000	1000
34	LOBBY AREA	11000	1000
35	STAIRCASE AREA	11000	1000
36	LIFT SHAFT AREA	11000	1000
37	MECHANICAL ROOM AREA	11000	1000
38	UTILITY ROOM AREA	11000	1000
39	STORAGE ROOM AREA	11000	1000
40	RESTROOM AREA	11000	1000
41	OFFICE AREA	11000	1000
42	CONFERENCE ROOM AREA	11000	1000
43	RECEPTION AREA	11000	1000
44	LOBBY AREA	11000	1000
45	STAIRCASE AREA	11000	1000
46	LIFT SHAFT AREA	11000	1000
47	MECHANICAL ROOM AREA	11000	1000
48	UTILITY ROOM AREA	11000	1000
49	STORAGE ROOM AREA	11000	1000
50	RESTROOM AREA	11000	1000
51	OFFICE AREA	11000	1000
52	CONFERENCE ROOM AREA	11000	1000
159	STORAGE ROOM AREA	11000	1000
160	RESTROOM AREA	11000	1000
161	OFFICE AREA	11000	1000
162	CONFERENCE ROOM AREA	11000	1000
163	RECEPTION AREA	11000	1000
164	LOBBY AREA	11000	1000
165	STAIRCASE AREA	11000	1000
166	LIFT SHAFT AREA	11000	1000
167	MECHANICAL ROOM AREA	11000	1000
168	UTILITY ROOM AREA	11000	1000
169	STORAGE ROOM AREA	11000	1000
170	RESTROOM AREA	11000	1000
171	OFFICE AREA	11000	1000
172	CONFERENCE ROOM AREA	11000	1000
173	RECEPTION AREA	11000	1000
174	LOBBY AREA	11000	1000
175	STAIRCASE AREA	11000	1000
176	LIFT SHAFT AREA	11000	1000
177	MECHANICAL ROOM AREA	11000	1000
178	UTILITY ROOM AREA	11000	1000
179	STORAGE ROOM AREA	11000	1000
180	RESTROOM AREA	11000	1000
181	OFFICE		

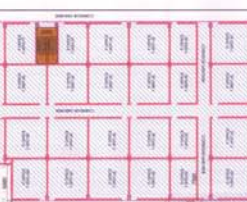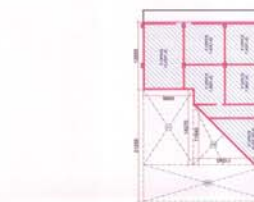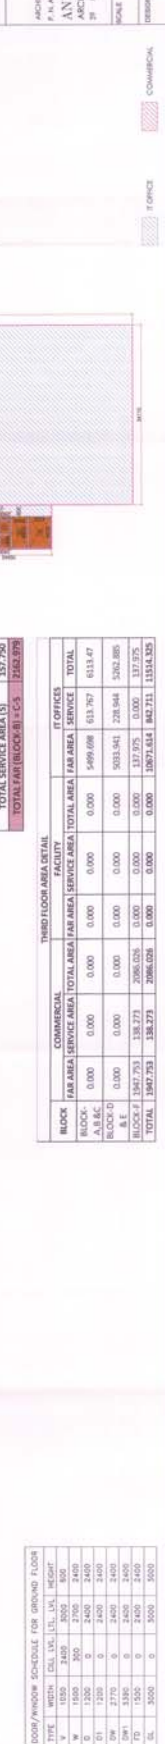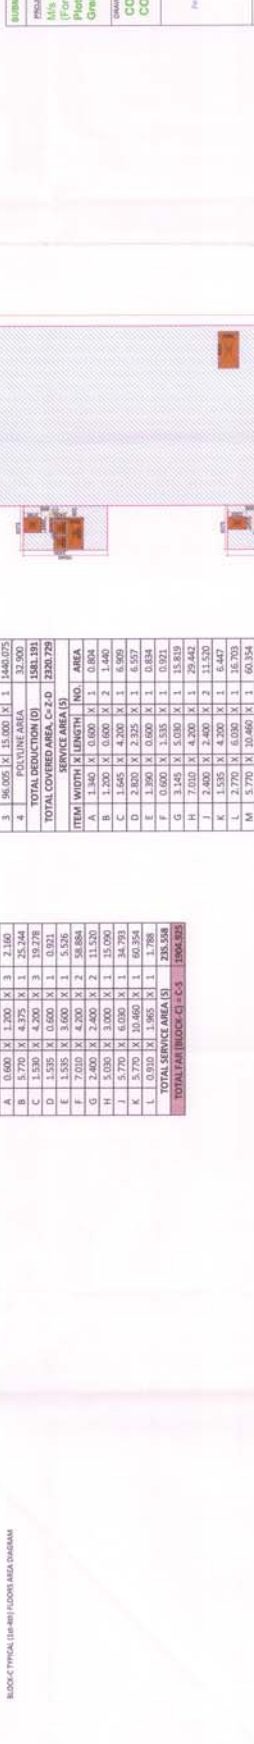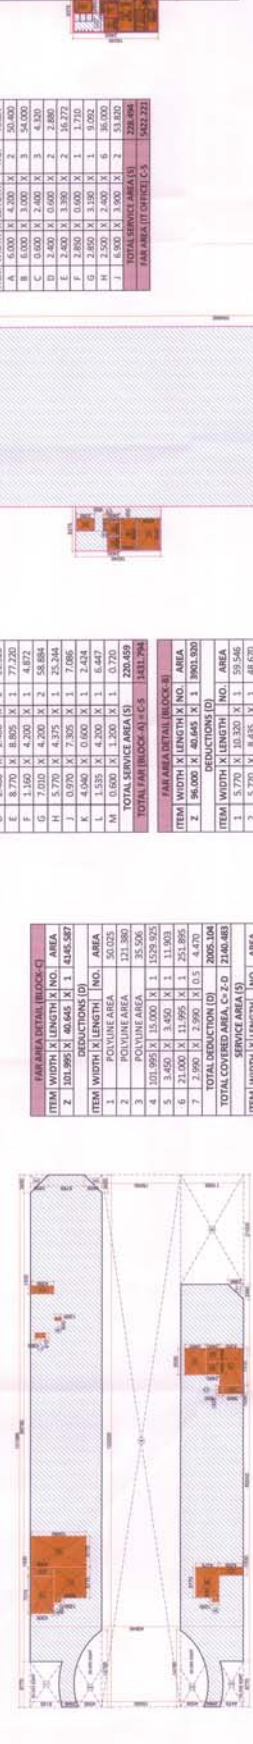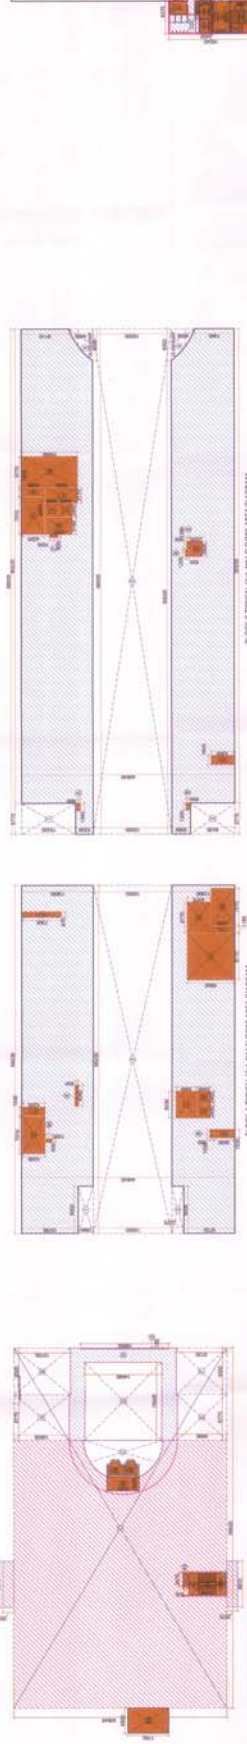

BLOCK A TYPICAL (1:81) FLOOR AREA DIAGRAM

BLOCK B TYPICAL (1:81) FLOOR AREA DIAGRAM

BLOCK C TYPICAL (1:81) FLOOR AREA DIAGRAM

BLOCK D TYPICAL (1:81) FLOOR AREA DIAGRAM

BLOCK E TYPICAL (1:81) FLOOR AREA DIAGRAM

BLOCK F TYPICAL (1:81) FLOOR AREA DIAGRAM

BLOCK G TYPICAL (1:81) FLOOR AREA DIAGRAM

BLOCK H TYPICAL (1:81) FLOOR AREA DIAGRAM

BLOCK I TYPICAL (1:81) FLOOR AREA DIAGRAM

BLOCK J TYPICAL (1:81) FLOOR AREA DIAGRAM

BLOCK K TYPICAL (1:81) FLOOR AREA DIAGRAM

BLOCK L TYPICAL (1:81) FLOOR AREA DIAGRAM

COMMERCIAL DETAIL (BLOCK E)


ITEM	WIDTH X LENGTH	NO.	AREA
C1	6.000 X 40.645	1	244.560
C2	8.100 X 2.075	2	33.525
C3	8.100 X 0.935	1	15.585
C4	2.470 X 0.935	1	2.306
C5	4.200 X 8.920	1	294.720
C6	2.470 X 0.935	1	2.306
C7	4.830 X 7.700	1	37.182
C8	8.100 X 10.785	1	86.355
C9	8.100 X 10.785	1	86.355
C10	15.045 X 14.685	1	220.883
C11	8.770 X 9.495	1	83.277
C12	9.000 X 7.700	1	69.300
C13	9.000 X 8.920	1	80.280
C14	9.000 X 10.785	1	96.825
C15	15.045 X 14.685	1	220.883
C16	8.770 X 9.495	1	83.277
C17	9.000 X 7.700	1	69.300
C18	9.000 X 8.920	1	80.280
C19	9.000 X 10.785	1	96.825
C20	15.045 X 14.685	1	220.883
C21	8.770 X 9.495	1	83.277
C22	9.000 X 7.700	1	69.300
C23	9.000 X 8.920	1	80.280
C24	9.000 X 10.785	1	96.825
C25	15.045 X 14.685	1	220.883
C26	8.770 X 9.495	1	83.277
C27	9.000 X 7.700	1	69.300
C28	9.000 X 8.920	1	80.280
C29	9.000 X 10.785	1	96.825
C30	15.045 X 14.685	1	220.883
C31	8.770 X 9.495	1	83.277
C32	9.000 X 7.700	1	69.300
C33	9.000 X 8.920	1	80.280
C34	9.000 X 10.785	1	96.825
C35	15.045 X 14.685	1	220.883
C36	8.770 X 9.495	1	83.277
C37	9.000 X 7.700	1	69.300
C38	9.000 X 8.920	1	80.280
C97	9.000 X 7.700	1	69.300
C98	9.000 X 8.920	1	80.280
C99	9.000 X 10.785	1	96.825
C100	15.045 X 14.685	1	220.883

COMMERCIAL DETAIL (BLOCK F)

ITEM	WIDTH X LENGTH	NO.	AREA
D1	6.000 X 40.645	1	244.560
D2	8.100 X 2.075	2	33.525
D3	8.100 X 0.935	1	15.585
D4	2.470 X 0.935	1	2.306
D5	4.200 X 8.920	1	294.720
D6	2.470 X 0.935	1	2.306
D7	4.830 X 7.700	1	37.182
D8	8.100 X 10.785	1	86.355
D9	8.100 X 10.785	1	86.355
D10	15.045 X 14.685	1	220.883
D11	8.770 X 9.495	1	83.277
D12	9.000 X 7.700	1	69.300
D13	9.000 X 8.920	1	80.280
D14	9.000 X 10.785	1	96.825
D15	15.045 X 14.685	1	220.883
D16	8.770 X 9.495	1	83.277
D17	9.000 X 7.700	1	69.300
D18	9.000 X 8.920	1	80.280
D19	9.000 X 10.785	1	96.825
D20	15.045 X 14.685	1	220.883
D21	8.770 X 9.495	1	83.277
D22	9.000 X 7.700	1	69.300
D23	9.000 X 8.920	1	80.280
D24	9.000 X 10.785	1	96.825
D25	15.045 X 14.685	1	220.883
D26	8.770 X 9.495	1	83.277
D27	9.000 X 7.700	1	69.300
D28	9.000 X 8.920	1	80.280
D29	9.000 X 10.785	1	96.825
D30	15.045 X 14.685	1	220.883
D31	8.770 X 9.495	1	83.277
D32	9.000 X 7.700	1	69.300
D33	9.000 X 8.920	1	80.280
D34	9.000 X 10.785	1	96.825
D35	15.045 X 14.685	1	220.883
D36	8.770 X 9.495	1	83.277
D37	9.000 X 7.700	1	69.300
D38	9.000 X 8.920	1	80.280
D39	9.000 X 10.785	1	96.825
D40	15.045 X 14.685	1	220.883
D41	8.770 X 9.495	1	83.277
D42	9.000 X 7.700	1	69.300
D43	9.000 X 8.920	1	80.280
D44	9.000 X 10.785	1	96.825
D45	15.045 X 14.685	1	220.883
D46	8.770 X 9.495	1	83.277
D47	9.000 X 7.700	1	69.300
D48	9.000 X 8.920	1	80.280
D49	9.000 X 10.785	1	96.825
D50	15.045 X 14.685	1	220.883
D51	8.770 X 9.495	1	83.277
D52	9.000 X 7.700	1	69.300
D53	9.000 X 8.920	1	80.280
D54	9.000 X 10.785	1	96.825
D55	15.045 X 14.685	1	220.883
D56	8.770 X 9.495	1	83.277
D57	9.000 X 7.700	1	69.300
D58	9.000 X 8.920	1	80.280
D59	9.000 X 10.785	1	96.825
D60	15.045 X 14.685	1	220.883
D61	8.770 X 9.495	1	83.277
D62	9.000 X 7.700	1	69.300
D63	9.000 X 8.920	1	80.280
D64	9.000 X 10.785	1	96.825
D65	15.045 X 14.685	1	220.883
D66	8.770 X 9.495	1	83.277
D67	9.000 X 7.700	1	69.300
D68	9.000 X 8.920	1	80.280
D69	9.000 X 10.785	1	96.825
D70	15.045 X 14.685	1	220.883
D71	8.770 X 9.495	1	83.277
D72	9.000 X 7.700	1	69.300
D73	9.000 X 8.920	1	80.280
D74	9.000 X 10.785	1	96.825
D75	15.045 X 14.685	1	220.883
D76	8.770 X 9.495	1	83.277
D77	9.000 X 7.700	1	69.300
D78	9.000 X 8.920	1	80.280
D79	9.000 X 10.785	1	96.825
D80	15.045 X 14.685	1	220.883

COMMERCIAL DETAIL (BLOCK G)

ITEM	WIDTH X LENGTH	NO.	AREA
G1	6.000 X 40.645	1	244.560
G2	8.100 X 2.075	2	33.525
G3	8.100 X 0.935	1	15.585
G4	2.470 X 0.935	1	2.306
G5	4.200 X 8.920	1	294.720
G6	2.470 X 0.935	1	2.306
G7	4.830 X 7.700	1	37.182
G8	8.100 X 10.785	1	86.355
G9	8.100 X 10.785	1	86.355
G10	15.045 X 14.685	1	220.883
G11	8.770 X 9.495	1	83.277
G12	9.000 X 7.700	1	69.300
G13	9.000 X 8.920	1	80.280
G14	9.000 X 10.785	1	96.825
G15	15.045 X 14.685	1	220.883
G16	8.770 X 9.495	1	83.277
G17	9.000 X 7.700	1	69.300
G18	9.000 X 8.920	1	80.280
G19	9.000 X 10.785	1	96.825
G20	15.045 X 14.685	1	220.883

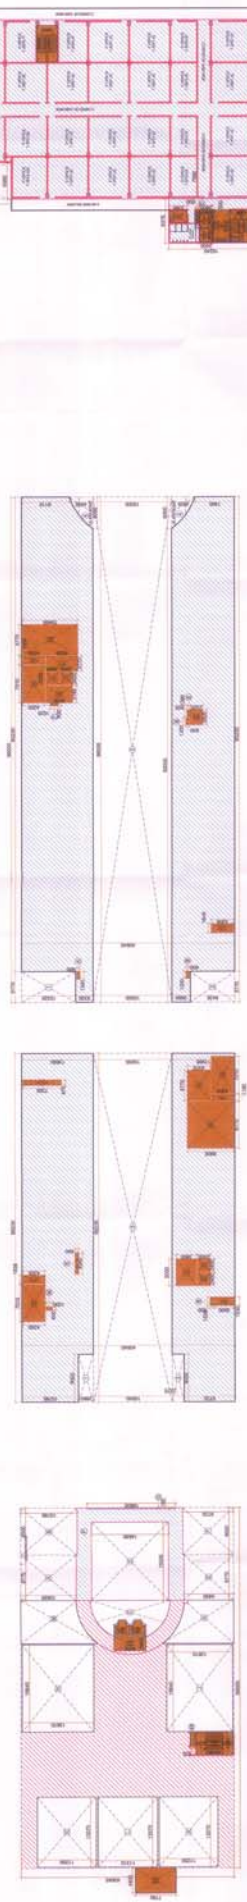


COMMERCIAL COVERED AREA			
ITEM	WIDTH X LENGTH X NO.	NO.	AREA
A	8.770 X 10.555 X 1	1	92.067
B	8.770 X 10.555 X 1	1	92.067
C	8.770 X 10.555 X 1	1	92.067
D	15.845 X 14.480 X 1	1	228.261
E	8.770 X 9.900 X 1	1	86.827
F	9.000 X 9.720 X 1	1	87.480
G	0.185 X 16.800 X 1	1	3.108
H	16.800 X 16.800 X 1	1	282.240
I	16.800 X 16.800 X 1	1	282.240
J	13.370 X 11.250 X 2	2	300.825
K	13.370 X 11.115 X 1	1	151.282
L	AS PER PLINE		97.378
M	AS PER PLINE		88.300
N	AS PER PLINE		88.300
O	AS PER PLINE		88.300
P	AS PER PLINE		137.975
Q	AS PER PLINE		137.975
TOTAL UNCOVERED AREA			1862.905
TOTAL COVERED AREA, C.O.			187.000

SERVICE AREA (S)			
ITEM	WIDTH X LENGTH X NO.	NO.	AREA
1	4.270 X 6.070 X 1	1	25.724
2	4.270 X 6.070 X 1	1	25.724
3	2.470 X 0.935 X 1	1	2.309
4	AS PER PLINE		12.760
5	AS PER PLINE		37.481
6	AS PER PLINE		97.055
7	AS PER PLINE		97.055
TOTAL SERVICE AREA (S)			187.000

FAR AREA DETAIL (BLOCK A)			
ITEM	WIDTH X LENGTH X NO.	NO.	AREA
1	16.230 X 40.645 X 1	1	659.194
2	9.000 X 2.850 X 1	1	25.740
3	9.000 X 2.850 X 1	1	25.740
TOTAL COVERED AREA, C.O.			187.000

FAR AREA DETAIL (BLOCK B)			
ITEM	WIDTH X LENGTH X NO.	NO.	AREA
1	16.230 X 40.645 X 1	1	659.194
2	9.000 X 2.850 X 1	1	25.740
3	9.000 X 2.850 X 1	1	25.740
20	9.000 X 2.850 X 1		

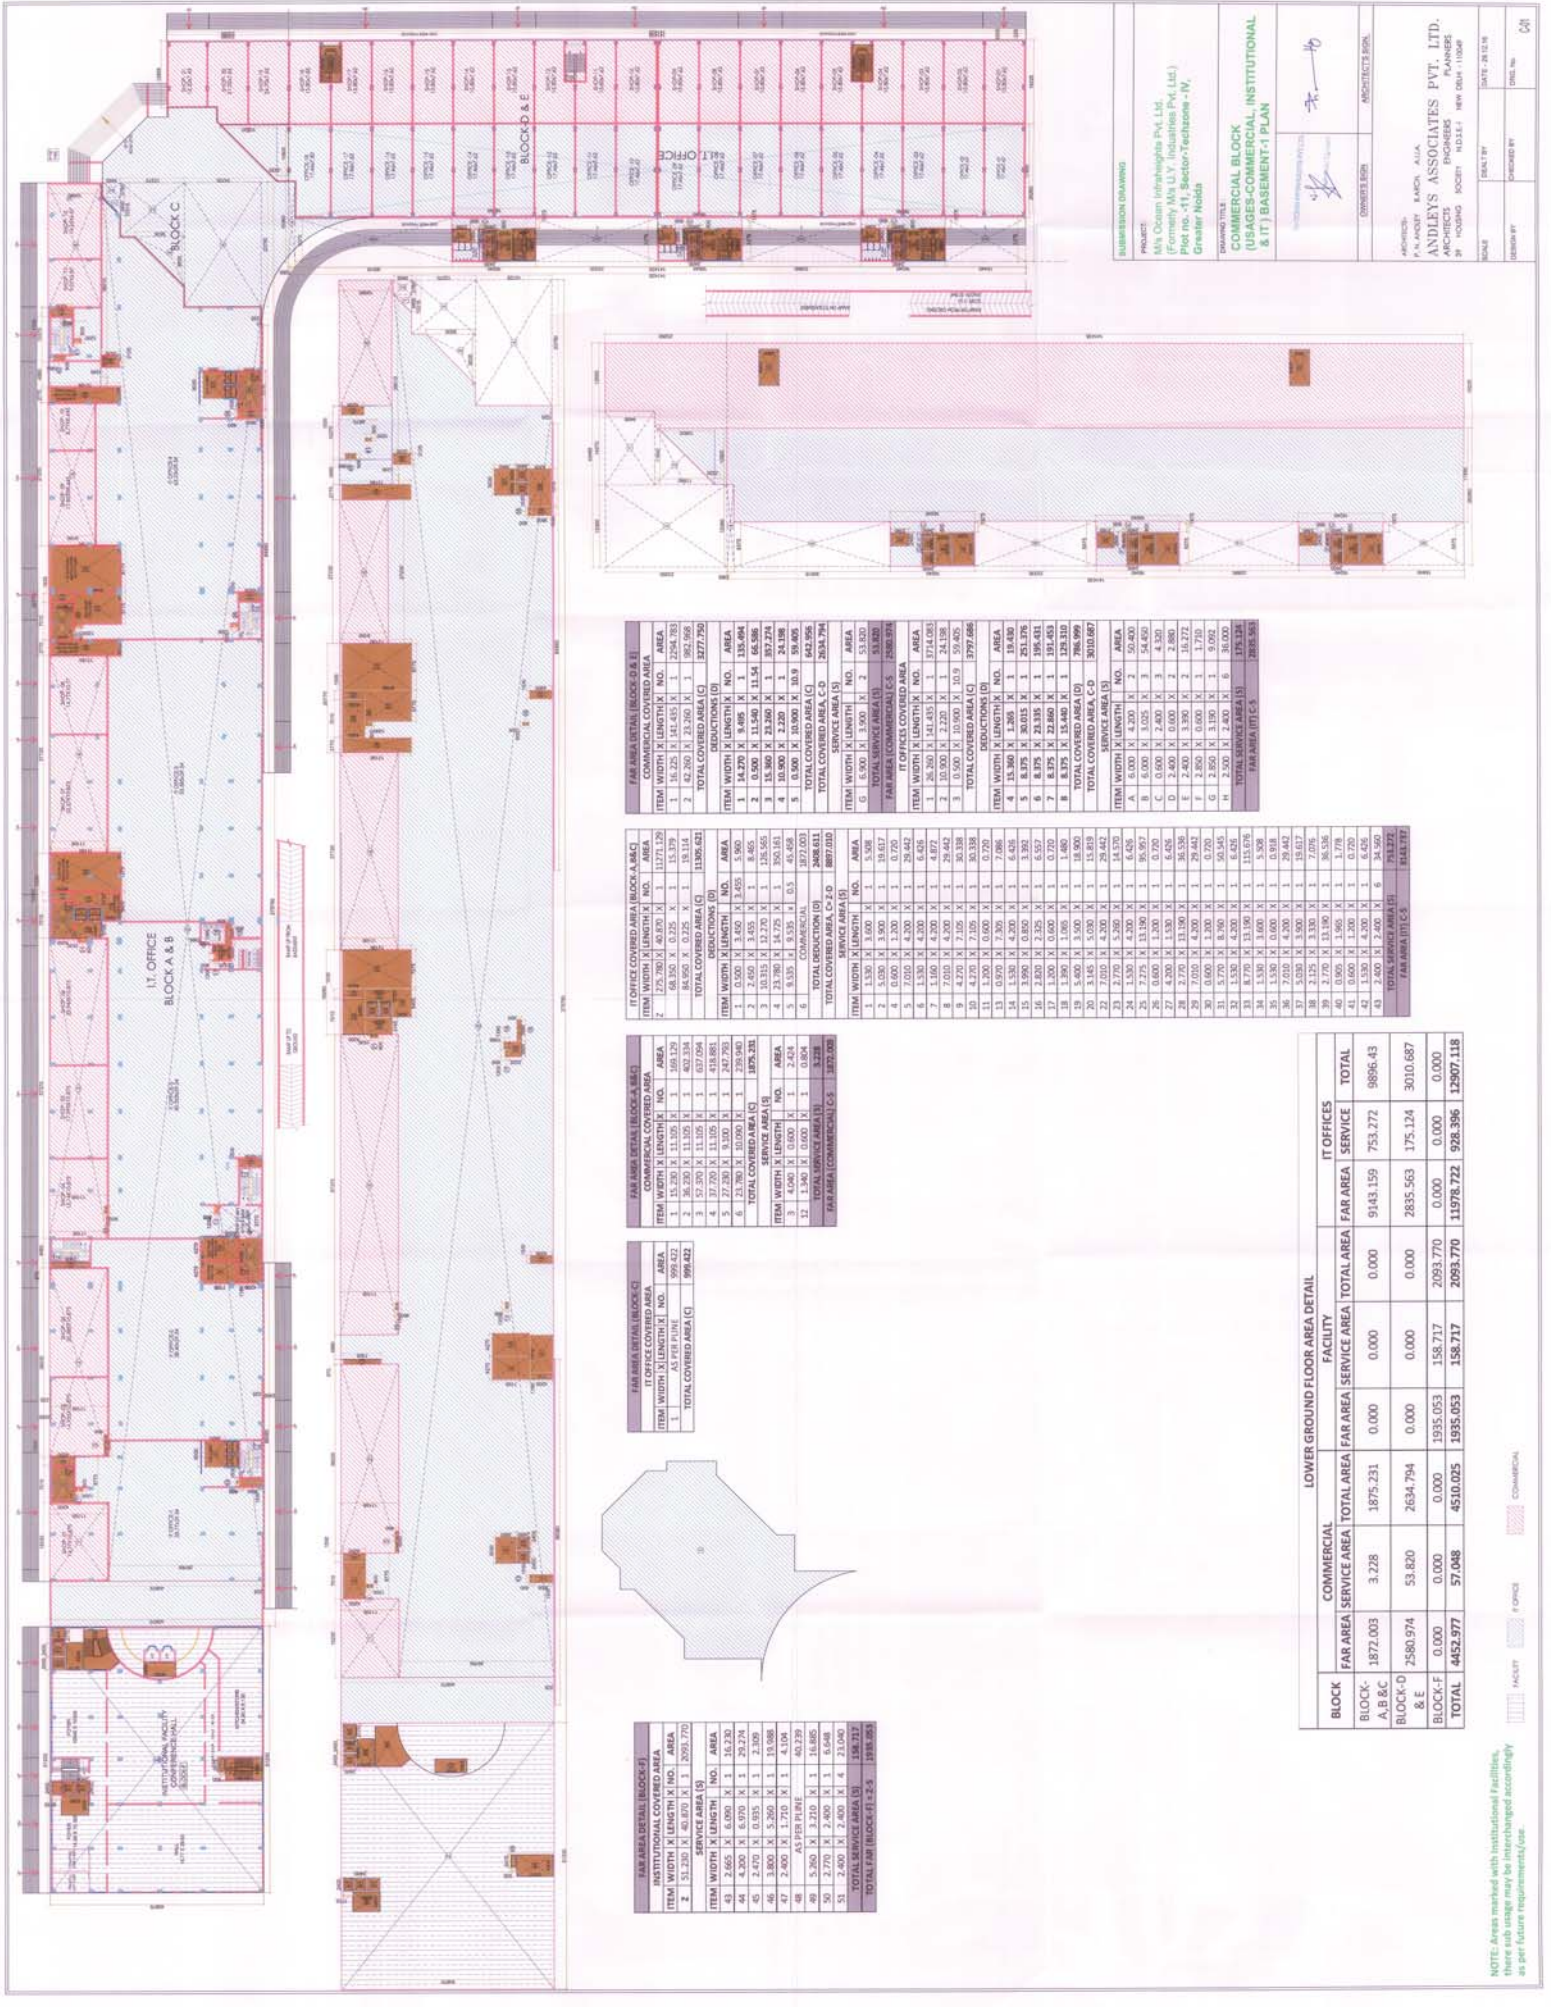

SUBMISSION DRAWING

PROJECT
 MVA Oram (Inhablappa Pvt. Ltd.
 (Formerly MVA U.V. Industries Pvt. Ltd.)
 Plot no. -11, Sector-Technosow - IV,
 Greater Noida

DRAWING TITLE
**COMMERCIAL BLOCK
 (USAGES-COMMERCIAL, INSTITUTIONAL
 & IT) BASEMENT-1 PLAN**

ARCHITECT
 ANDELYS ASSOCIATES PVT. LTD.
 3F, ROAD NO. 103/11, NEW DELHI - 110049

DATE 28.12.18

SCALE 1:100

DESIGNER ANDELYS ASSOCIATES PVT. LTD.

CHECKED BY

DATE 28.12.18

SCALE 1:100

FAR AREA DETAIL (BLOCKS B, C)

ITEM	WIDTH	LENGTH	NO.	AREA
1	16.25	141.435	1	2294.783
2	62.20	13.260	1	825.068
TOTAL COVERED AREA (C) 3119.851				
IT OFFICE COVERED AREA (BLOCKS B, C)				
ITEM	WIDTH	LENGTH	NO.	AREA
1	14.270	8.405	1	119.904
2	9.900	11.540	1	114.066
3	15.860	13.260	1	210.274
4	10.900	3.220	1	35.098
5	5.000	10.900	10	545.000
TOTAL COVERED AREA (B, C) 2034.794				
SERVICE AREA (S)				
ITEM	WIDTH	LENGTH	NO.	AREA
1	5.000	1.900	2	19.000
TOTAL SERVICE AREA (S) 38.000				
FAR AREA (COMMERCIAL) 2888.584				
IT OFFICE COVERED AREA (BLOCKS B, C)				
ITEM	WIDTH	LENGTH	NO.	AREA
1	26.250	141.435	1	3714.063
2	10.900	2.220	1	24.198
3	5.000	10.900	10	545.000
TOTAL COVERED AREA (C) 3779.261				
SERVICE AREA (S)				
ITEM	WIDTH	LENGTH	NO.	AREA
1	15.360	1.265	1	19.430
2	8.175	30.815	1	251.076
3	8.175	23.315	1	191.431
4	8.175	23.860	1	195.033
TOTAL COVERED AREA (C) 3706.999				
SERVICE AREA (S)				
ITEM	WIDTH	LENGTH	NO.	AREA
A	5.000	1.200	2	12.000
B	5.000	1.200	2	12.000
C	5.000	1.200	2	12.000
D	5.000	1.200	2	12.000
E	2.400	3.300	2	15.840
F	2.850	6.000	1	17.100
G	2.850	3.150	1	9.000
H	2.500	1.200	6	15.000
TOTAL SERVICE AREA (S) 288.840				
FAR AREA (IT OFFICES) 2888.584				

IT OFFICE COVERED AREA (BLOCKS A, C)

ITEM	WIDTH	LENGTH	NO.	AREA
1	275.700	60.070	1	16571.29
2	68.500	3.225	1	220.939
3	68.500	3.225	1	220.939
TOTAL COVERED AREA (C) 17013.168				
SERVICE AREA (S)				
ITEM	WIDTH	LENGTH	NO.	AREA
1	5.000	3.450	3	51.750
2	2.400	8.405	1	20.172
3	10.315	12.270	1	126.565
4	10.315	12.270	1	126.565
5	18.325	6.535	1	119.658
6	18.325	6.535	1	119.658
TOTAL DEDUCTION (D) 377.003				
COMMERCIAL				
ITEM	WIDTH	LENGTH	NO.	AREA
1	15.300	11.305	1	172.953
2	26.200	11.305	1	296.324
3	27.200	11.305	1	307.694
4	27.200	11.305	1	307.694
5	22.200	3.300	1	73.260
6	13.700	10.000	1	137.000
TOTAL COVERED AREA (C) 1879.520				
SERVICE AREA (S)				
ITEM	WIDTH	LENGTH	NO.	AREA
1	4.000	1.000	1	4.000
2	1.500	1.000	1	1.500
TOTAL SERVICE AREA (S) 5.500				
FAR AREA (COMMERCIAL) C-3 1874.020				

FAR AREA DETAIL (BLOCKS A, B)

ITEM	WIDTH	LENGTH	NO.	AREA
1	15.300	11.305	1	172.953
2	26.200	11.305	1	296.324
3	27.200	11.305	1	307.694
4	27.200	11.305	1	307.694
5	22.200	3.300	1	73.260
6	13.700	10.000	1	137.000
TOTAL COVERED AREA (C) 1879.520				
SERVICE AREA (S)				
ITEM	WIDTH	LENGTH	NO.	AREA
1	4.000	1.000	1	4.000
2	1.500	1.000	1	1.500
TOTAL SERVICE AREA (S) 5.500				
FAR AREA (COMMERCIAL) C-3 1874.020				

IT OFFICE COVERED AREA (BLOCKS A, C)

ITEM	WIDTH	LENGTH	NO.	AREA
1	275.700	60.070	1	16571.29
2	68.500	3.225	1	220.939
3	68.500	3.225	1	220.939
TOTAL COVERED AREA (C) 17013.168				
SERVICE AREA (S)				
ITEM	WIDTH	LENGTH	NO.	AREA
1	5.000	3.450	3	51.750
2	2.400	8.405	1	20.172
3	10.315	12.270	1	126.565
4	10.315	12.270	1	126.565
5	18.325	6.535	1	119.658
6	18.325	6.535	1	119.658
TOTAL DEDUCTION (D) 377.003				
COMMERCIAL				
ITEM	WIDTH	LENGTH	NO.	AREA
1	15.300	11.305	1	172.953
2	26.200	11.305	1	296.324
3	27.200	11.305	1	307.694
4	27.200	11.305	1	307.694
5	22.200	3.300	1	73.260
6	13.700	10.000	1	137.000
TOTAL COVERED AREA (C) 1879.520				
SERVICE AREA (S)				
ITEM	WIDTH	LENGTH	NO.	AREA
1	4.000	1.000	1	4.000
2	1.500	1.000	1	1.500
TOTAL SERVICE AREA (S) 5.500				
FAR AREA (COMMERCIAL) C-3 1874.020				

IT OFFICE COVERED AREA (BLOCKS A, C)


ITEM	WIDTH	LENGTH	NO.	AREA
1	275.700	60.070	1	16571.29
2	68.500	3.225	1	220.939
3	68.500	3.225	1	220.939
TOTAL COVERED AREA (C) 17013.168				
SERVICE AREA (S)				

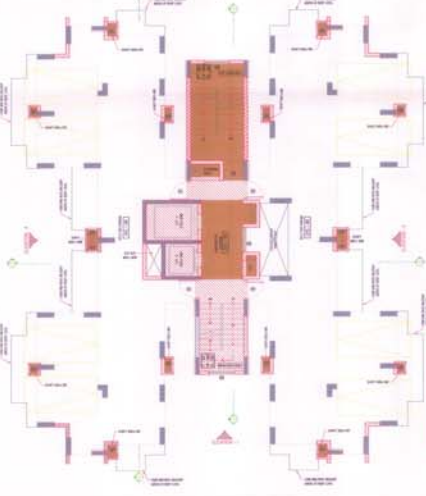


STILT LEVEL PLAN
 TOWER-H1 = 8 No's
 TOWER-H2 = 8 No's
 TOWER-H3 = 8 No's
 TOTAL PARKING = 24 No's

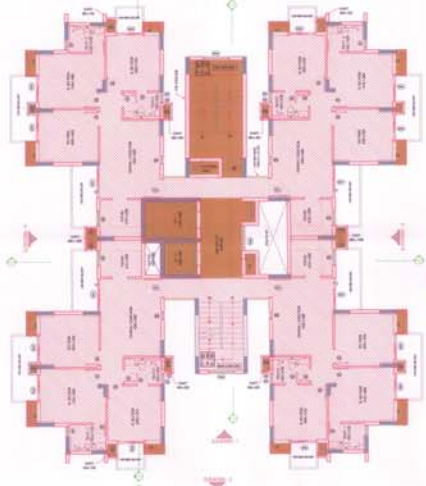


TYPICAL FLOOR PLAN
 TOWER-H1 = 17 FLOORS
 TOWER-H2 = 16 FLOORS
 TOWER-H3 = 24 FLOORS

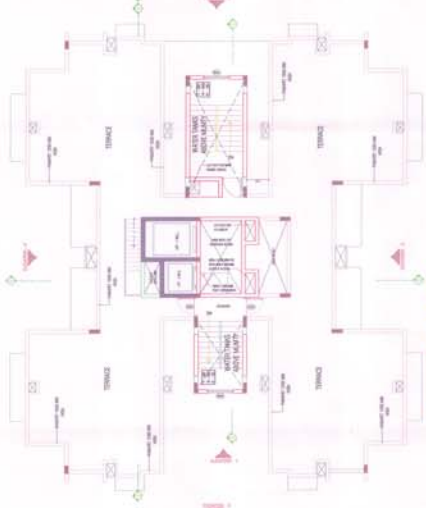


TERRACE FLOOR PLAN
 TOWER-H1 TERRACE LVL = +54550 mm
 TOWER-H2 TERRACE LVL = +51550 mm
 TOWER-H3 TERRACE LVL = +76550 mm

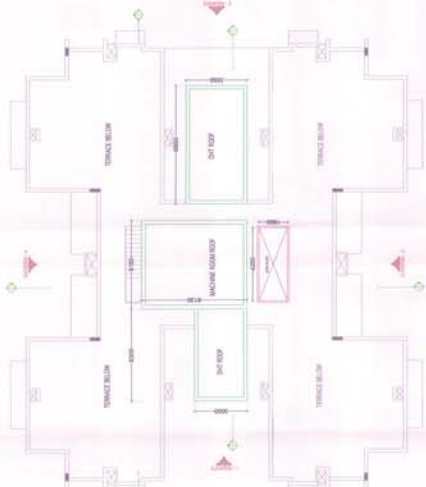


ROOF PLAN
 TOWER-H1 ROOF LVL = +80250 MM
 TOWER-H2 ROOF LVL = +57250 MM
 TOWER-H3 ROOF LVL = +81250 MM

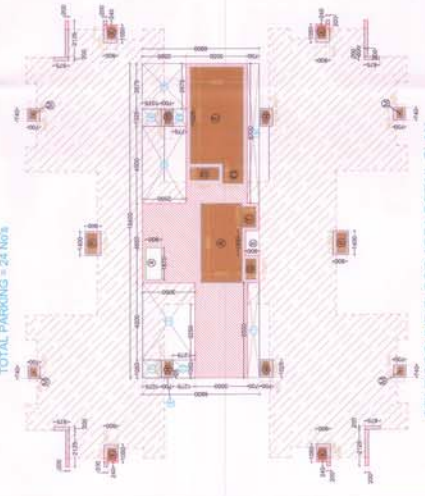

STILT GROUND FLOOR AREA DETAIL PLAN
 FOR TOWERS-H1, H2 & H3

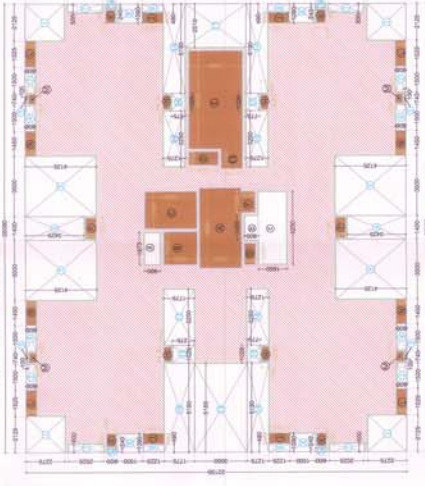

TYPICAL FLOOR AREA DETAIL PLAN
 FOR TOWERS-H1, H2 & H3

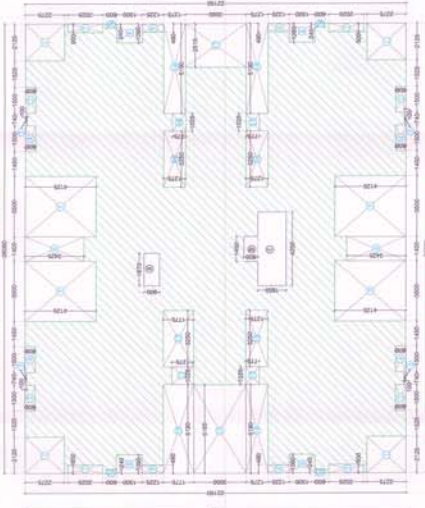

GROUND COVERAGE AREA DETAIL PLAN
 FOR TOWERS-H1, H2 & H3



MUMTY MACHINE ROOM
 AREA DETAIL PLAN
 FOR TOWERS-H1, H2 & H3

NO.	AREA	AREA (SQ. METERS)	PERCENTAGE
1	STILT GROUND FLOOR AREA	10000	100%
2	TYPICAL FLOOR AREA	10000	100%
3	GROUND COVERAGE AREA	10000	100%

NO.	AREA	AREA (SQ. METERS)	PERCENTAGE
1	STILT GROUND FLOOR AREA	10000	100%
2	TYPICAL FLOOR AREA	10000	100%
3	GROUND COVERAGE AREA	10000	100%

SUBMISSION DRAWING

PROJECT:
 M/s Ocean Infrahighris Pvt. Ltd.
 (Formerly M/s U.Y. Industries Pvt. Ltd.)
 Plot no. -11, Sector-Techno - IV,
 Greater Noida

DRAWING TITLE:
TOWER - H1, H2 & H3
FLOOR PLANS &
AREA CALCULATION DETAILS

DATE: 28.12.16
 SCALE: 1:100
 CHECKED BY: [Signature]
 DESIGNED BY: [Signature]

ARCHITECTS:
ANDREYS ASSOCIATES PVT. LTD.
 201, Sector-10, Noida

CONTRACT NO. [Blank]
 PROJECT NO. [Blank]

DATE: 28.12.16
 DRAWING NO. [Blank]

PROJECT NO. [Blank]

DATE: 28.12.16

SCALE: 1:100

CHECKED BY: [Signature]

DESIGNED BY: [Signature]

DRAWING NO. [Blank]

PROJECT NO. [Blank]

DATE: 28.12.16

SCALE: 1:100

CHECKED BY: [Signature]

DESIGNED BY: [Signature]

DRAWING NO. [Blank]


PROJECT NO. [Blank]

DATE: 28.12.16

SCALE: 1:100

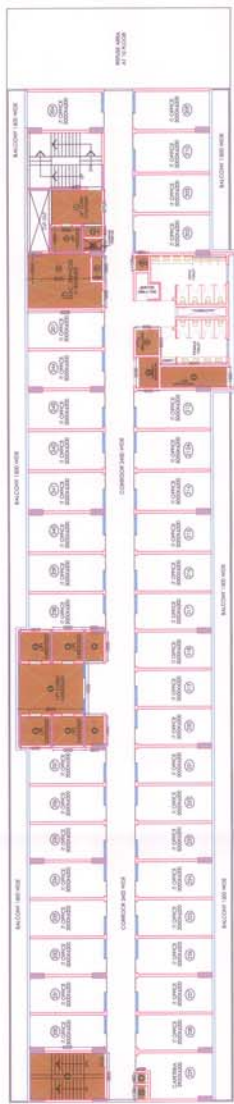


11TH FLOOR PLAN

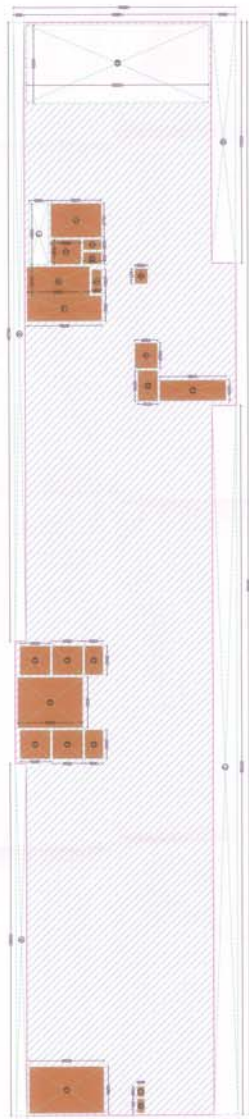


1ST FLOOR AREA DETAIL

11TH FLOOR FAR AREA						
	18.500	X	96.465	(N)	1636.973	
A	20.500	X	0.900	X	18.600	
B	48.785	X	0.900	X	43.887	
C	58.900	X	2.000	X	116.800	
D	19.000	X	2.000	X	38.000	
TOTAL (V)					225.087	
1ST FLOOR COVERED AREA = (X*Y) = (A)				1411.916		
SERVICE FAR						
ITEM	WIDTH	X	LENGTH	X	NO.	AREA
1	2.700	X	4.200	X	1	11.340
2	0.800	X	1.500	X	1	1.200
3	1.900	X	2.500	X	1	4.750
4	0.900	X	1.500	X	1	1.350
5	1.800	X	0.800	X	1	1.440
6	2.250	X	5.200	X	1	11.700
7	1.935	X	6.200	X	1	11.997
8	1.125	X	1.050	X	1	1.181
9	2.000	X	1.860	X	1	3.720
10	2.400	X	1.610	X	1	3.864
11	5.490	X	1.620	X	1	8.894
12	2.400	X	1.500	X	2	7.200
13	2.400	X	2.500	X	4	24.000
14	4.200	X	5.400	X	1	22.680
15	3.900	X	6.200	X	1	24.180
16	1.150	X	0.600	X	1	0.690
17	0.850	X	0.600	X	1	0.510
TOTAL --- (B)						140.728
CUT OUT						
ITEM	WIDTH	X	LENGTH	X	NO.	AREA
F	4.800	X	1.600	X	1	7.680
18	6.200	X	15.300	X	1	94.260
TOTAL --- (C)						101.940
1ST FLOOR COVERED FAR AREA = A-(B+C) =						119.988

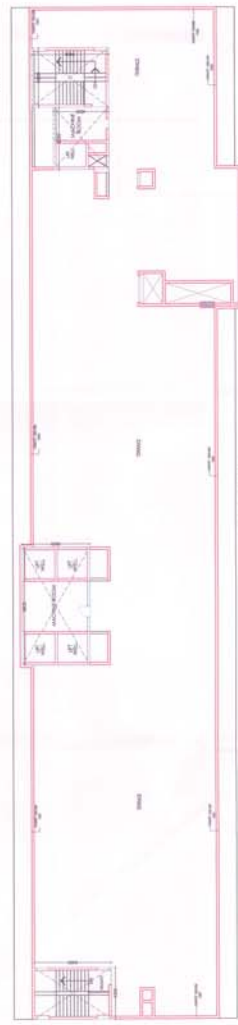


TERRACE PLAN

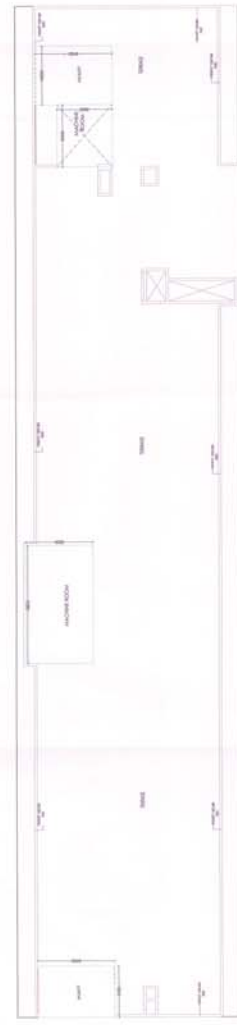

ROOF PLAN


MULTI-MACHINE ROOM SERVICES AREA						
ITEM	WIDTH	X	LENGTH	X	NO.	AREA
A	4.300	X	6.400	X	1	27.520
B	9.800	X	5.600	X	1	54.880
C	5.000	X	4.600	X	1	23.000
D	4.600	X	6.400	X	1	29.440
TOTAL						134.840

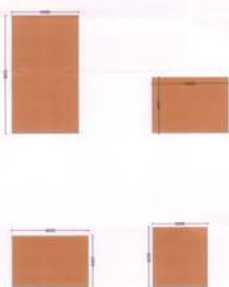


SUBMISSION DRAWING
PROJECT
Mis Ocean Infraheights Pvt. Ltd.
(Formerly Mis U.Y. Infraheights Pvt. Ltd.)
Plot no. -11, Sector-Technozone - IV,
Greater Noida

DRAWING TITLE
IT TOWER -3
11TH, TERRACE PLAN & ROOF PLAN
& AREA CALCULATION DETAILS


DATE: 28.12.18
SCALE: 1/20
DESIGN BY: [Signature]
CHECKED BY: [Signature]
DRAWN BY: [Signature]
PROJECT NO.: [Blank]
DATE: 28.12.18
DRAWING NO.: T-300

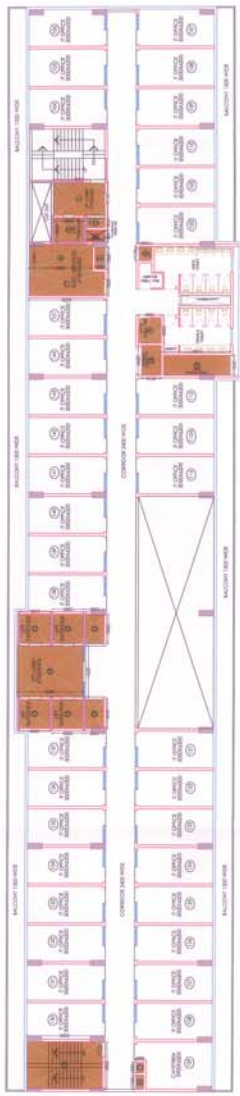


1ST FLOOR PLAN

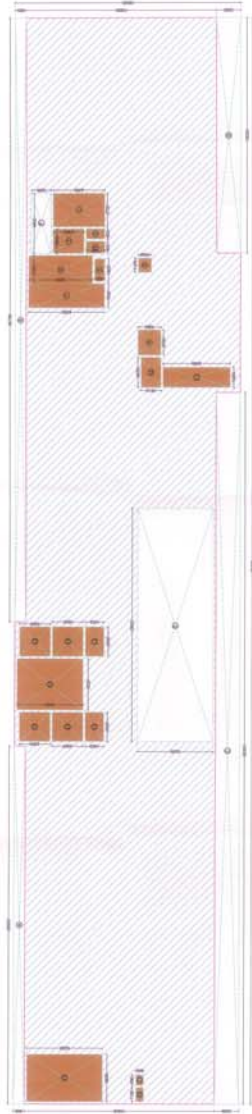

1ST FLOOR AREA DETAIL

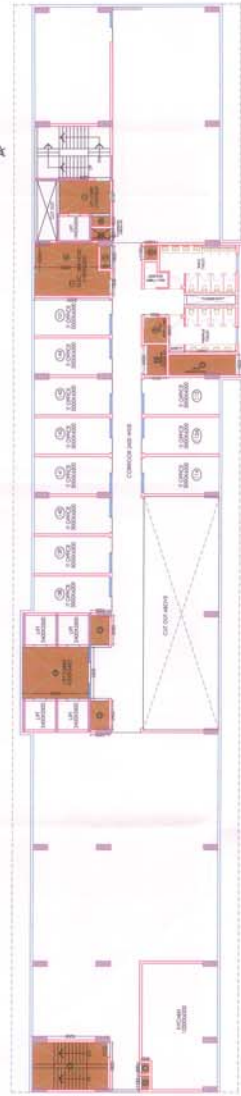

GROUND FLOOR PLAN

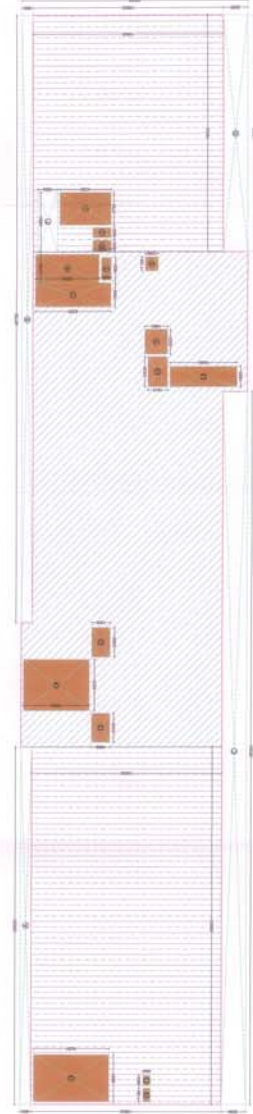

GROUND FLOOR AREA DETAIL

1ST FLOOR FAR AREA			
ITEM	WIDTH (X)	LENGTH (Y)	AREA
A	29.500	0.900	26.550
B	48.785	0.900	43.907
C	58.800	2.000	118.600
D	20.000	2.000	38.000
TOTAL (Y)			225.057
1ST FLOOR COVERED AREA = (K*Y) = (A)			
4111.916			
SERVICE FAR			
ITEM	WIDTH (X)	LENGTH (Y)	NO.
1	2.700	4.200	1
2	0.800	1.500	1
3	1.900	2.500	1
4	1.800	0.800	1
5	1.800	0.800	1
6	2.250	5.200	1
7	1.925	6.200	1
8	1.125	1.050	1
9	2.000	1.850	1
10	2.400	1.610	1
11	5.690	1.620	1
12	2.400	1.500	2
13	2.400	2.500	4
14	4.800	3.400	1
15	4.800	3.400	1
16	1.150	0.600	1
17	0.850	0.600	1
TOTAL (B)			140.728
CUT/OUT			
ITEM	WIDTH (X)	LENGTH (Y)	NO.
E	19.000	6.200	1
F	4.800	1.600	1
TOTAL (C)			125.480
1ST FLOOR COVERED FAR AREA = A-(B+C) =			
1145.708			

GROUND FLOOR TOTAL COVERED AREA			
ITEM	WIDTH (X)	LENGTH (Y)	AREA
A	29.500	0.900	26.550
B	48.785	0.900	43.907
C	58.800	2.000	118.600
D	20.000	2.000	38.000
TOTAL			325.057
1ST FLOOR COVERED AREA = (K*Y) = (A)			
4111.916			
INST. FACILITY COVERED AREA (B)			
29.500 X 15.600 = 460.200			
19.000 X 15.600 = 296.400			
TOTAL			756.600
INST. SERVICE AREA (S)			
1	2.700	4.200	11.940
2	0.800	1.500	1.200
4	0.900	1.500	1.350
15	3.000	2.000	24.000
16	1.150	0.600	0.690
17	0.850	0.600	0.510
TOTAL			39.720
CUT/OUT (D)			
ITEM	WIDTH (X)	LENGTH (Y)	NO.
F	4.800	1.600	1
INST. FACILITY FAR AREA = A - I - D			709.650
IF COVERED AREA (T)			653.316
T = (A - I)			
SERVICE FAR			
ITEM	WIDTH (X)	LENGTH (Y)	NO.
1	2.700	4.200	11.940
2	0.800	1.500	1.200
4	0.900	1.500	1.350
5	1.800	0.800	1.440
6	2.250	5.200	11.700
7	1.925	6.200	11.997
8	1.125	1.050	1.181
9	2.000	1.850	3.720
10	2.400	1.610	3.896
11	5.690	1.620	8.884
12	2.400	1.500	22.500
13	2.400	2.500	24.000
14	4.800	3.400	86.580
TOTAL (B)			568.718
GROUND FLOOR COVERED FAR AREA = T-B =			
85.598			

SUBMISSION DRAWING

PROJECT

M/s Ocean Infratech Pvt. Ltd.
(Formerly M/s U.Y. Industries Pvt. Ltd.)
Plot no. -11, Sector-17chzone - IV,
Greater Noida

DRAWING TITLE

IT TOWER - 3
GROUND, 1ST FLOOR PLAN
& AREA CALCULATION DETAILS



ARCHITECT'S SEAL

ANDLEY'S ASSOCIATES PVT. LTD.
P.O. BOX 1000, SECTOR 17, CHHATRKHURDA, GREATER NOIDA, U.P. INDIA - 201308

SCALE: 1/32





DATE: 26.12.18

DESIGNED BY: [Signature]

CHECKED BY: [Signature]

DWG. No. [Signature]

[Signature]

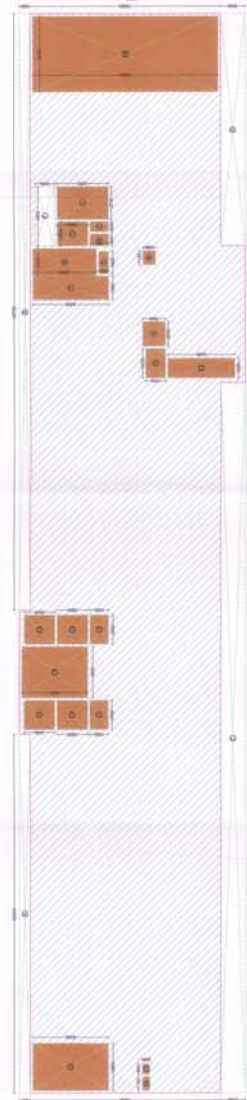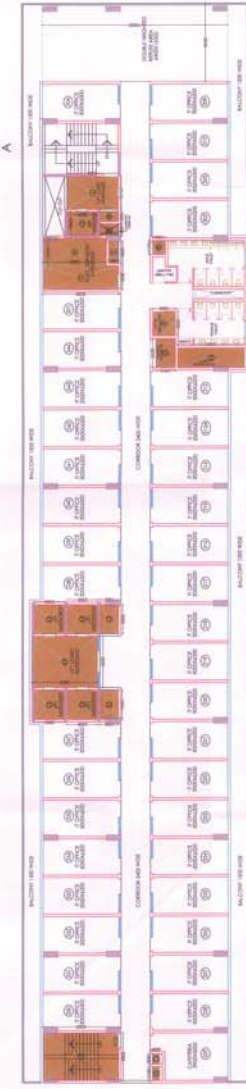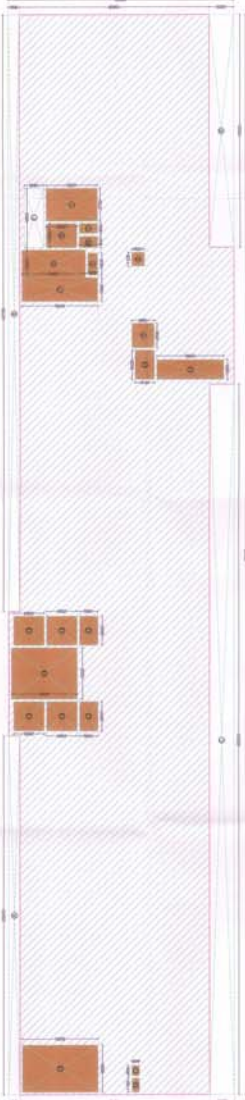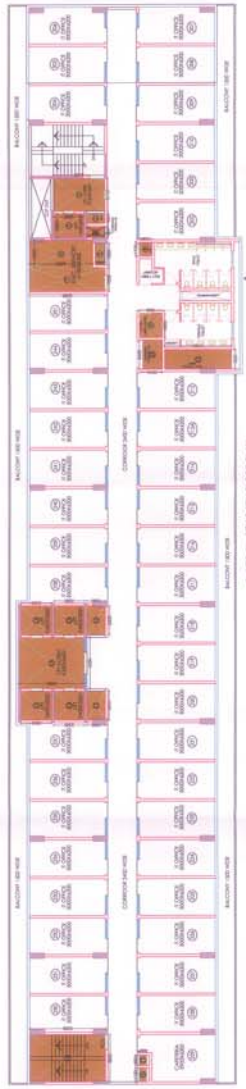

TYPICAL FLOOR FAR AREA		18.500 X 88.485 [X]	1636.973
A	29.500 X 0.900 X	1	26.550
B	48.795 X 0.900 X	1	43.907
C	58.300 X 2.000 X	1	116.600
D	19.000 X 2.000 X	1	38.000
TOTAL [Y]			225.057
1ST FLOOR COVERED AREA = (X*Y) = (A)			1411.916
SERVICE FAR			
ITEM	WIDTH X LENGTH	NO.	AREA
1	2.700 X 4.200 X	1	11.340
2	0.800 X 1.500 X	1	1.200
3	1.900 X 2.500 X	1	4.750
4	0.900 X 1.500 X	1	1.350
5	1.800 X 0.800 X	1	1.440
6	2.250 X 5.200 X	1	11.700
7	1.935 X 6.200 X	1	11.997
8	1.125 X 1.050 X	1	1.181
9	2.000 X 1.860 X	1	3.720
10	2.420 X 1.610 X	1	3.896
11	5.490 X 1.620 X	1	8.894
12	2.400 X 1.500 X	2	7.200
13	2.400 X 2.500 X	4	24.000
14	4.200 X 5.400 X	1	22.680
15	3.900 X 6.200 X	1	24.180
16	1.150 X 0.600 X	1	0.690
17	0.850 X 0.600 X	1	0.510
TOTAL-----(B)			140.728
CUT OUT			
ITEM	WIDTH X LENGTH	NO.	AREA
F	4.800 X 1.600 X	1	7.680
TOTAL-----(C)			7.680
1ST FLOOR COVERED FAR AREA = A-[B]+C =			1263.508

8TH FLOOR FAR AREA		18.500 X 88.485 [X]	1636.973
A	29.500 X 0.900 X	1	26.550
B	48.795 X 0.900 X	1	43.907
C	58.300 X 2.000 X	1	116.600
D	19.000 X 2.000 X	1	38.000
TOTAL [Y]			225.057
1ST FLOOR COVERED AREA = (X*Y) = (A)			1411.916
SERVICE FAR			
ITEM	WIDTH X LENGTH	NO.	AREA
1	2.700 X 4.200 X	1	11.340
2	0.800 X 1.500 X	1	1.200
3	1.900 X 2.500 X	1	4.750
4	0.900 X 1.500 X	1	1.350
5	1.800 X 0.800 X	1	1.440
7	2.250 X 5.200 X	1	11.700
8	1.935 X 6.200 X	1	11.997
9	1.125 X 1.050 X	1	1.181
10	2.000 X 1.860 X	1	3.690
11	5.490 X 1.620 X	1	8.896
12	2.400 X 1.500 X	2	7.200
13	2.400 X 2.500 X	4	24.000
14	4.200 X 5.400 X	1	22.680
15	3.900 X 6.200 X	1	24.180
16	1.150 X 0.600 X	1	0.690
17	0.850 X 0.600 X	1	0.510
18	6.200 X 15.200 X	1	94.240
TOTAL-----(B)			234.968
CUT OUT			
ITEM	WIDTH X LENGTH	NO.	AREA
F	4.800 X 1.600 X	1	7.680
TOTAL-----(C)			7.680
1ST FLOOR COVERED FAR AREA = A-[B]+C =			1169.368

PROJECT: M/G Ocean Infraheights Pvt. Ltd. (Formerly M/s U.Y. Industries Pvt. Ltd.) Plot no. -11, Sector-Technzone - IV, Greater Noida

DRAWING TITLE: IT TOWER - 3 TYPICAL FLOOR TERRACE ROOF PLAN & AREA CALCULATION DETAILS

DATE: 29.12.18

SCALE: 1/32

DESIGN BY: [Signature]

CHECKED BY: [Signature]

APPROVED BY: [Signature]

ARCHITECTS SIGN: [Signature]