


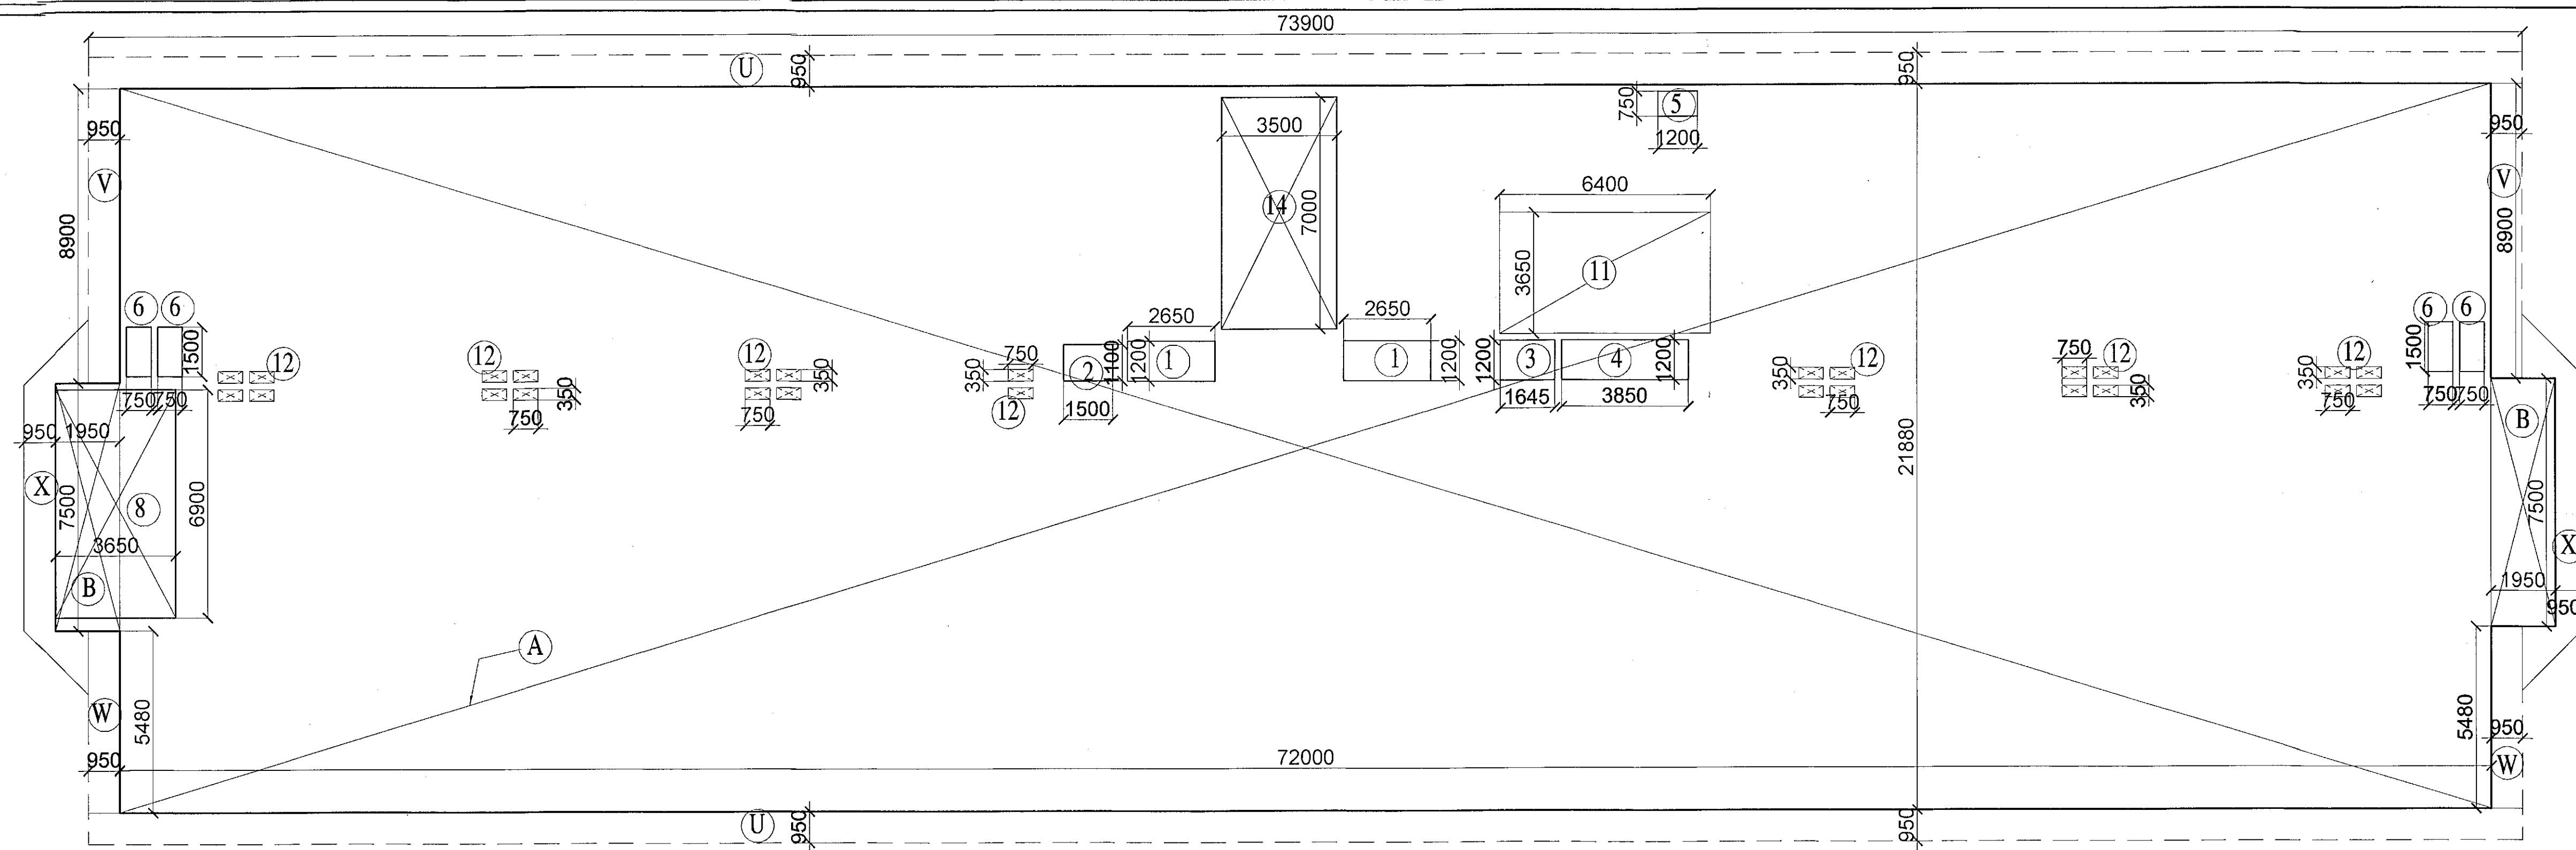

GROUND FL. AREA DETAIL - TOWER - C


GROUND COVERAGE AREA
 $A = 72.00 \times 21.88 = 1575.36 \text{ SQ.MT.}$
 $B = 1.95 \times 7.50 \times 2 = 29.25 \text{ SQ.MT.}$
TOTAL = 1604.61 SQ.MT.

SERVICES AREA
 1- $2.65 \times 1.20 \times 2 = 6.36 \text{ SQ.MT.}$ fire shaft
 2- $1.50 \times 1.1 = 1.65 \text{ SQ.MT.}$ ser. shaft
 3- $1.64 \times 1.2 = 1.96 \text{ SQ.MT.}$ lv. shaft
 4- $3.85 \times 1.2 = 4.62 \text{ SQ.MT.}$ ser. shaft
 5- $1.2 \times 7.5 = 9.00 \text{ SQ.MT.}$ plum. shaft
 6- $0.75 \times 1.5 (x4) = 4.50 \text{ SQ.MT.}$ fire shaft
 8- $3.65 \times 6.9 = 25.18 \text{ SQ.MT.}$ elec. room
 11- $6.4 \times 3.65 = 23.36 \text{ SQ.MT.}$ elec. room
 12- $0.75 \times 0.35 \times 26 = 6.83 \text{ SQ.MT.}$ ser. shaft
 14- $3.5 \times 7.0 = 24.50 \text{ SQ.MT.}$ lift lobby
TOTAL = 99.86 SQ.MT.

BALCONY 0.95 M. @ 1/4 F.A.R. AREA
 U - $73.90 \times 0.95 \times 2 = 140.71 \text{ SQ.MT.}$
 V - $0.95 \times 8.90 \times 2 = 16.91 \text{ SQ.MT.}$
 W - $0.95 \times 5.48 \times 2 = 10.41 \text{ SQ.MT.}$
 X - $0.95 \times 1.95 \times 2 = 3.70 \text{ SQ.MT.}$
TOTAL = 189.63 (1/4) = 47.41 SQ.MT.
BALCONY F.A.R. AREA = 47.41 sq.mt.

COMMERCIAL FAR at Floor
 $1604.61 - 99.86 = 1504.75$
 $1504.75 \div 4 = 376.19 \text{ SQMT.}$
1552.16 SQMT.

ESCALATOR AREA = $1.63 \times 6.23 \times 3 = 30.45 \text{ SQ.MT.}$
 $1552.16 + 30.45 = 1582.61 \text{ SQ.MT.}$

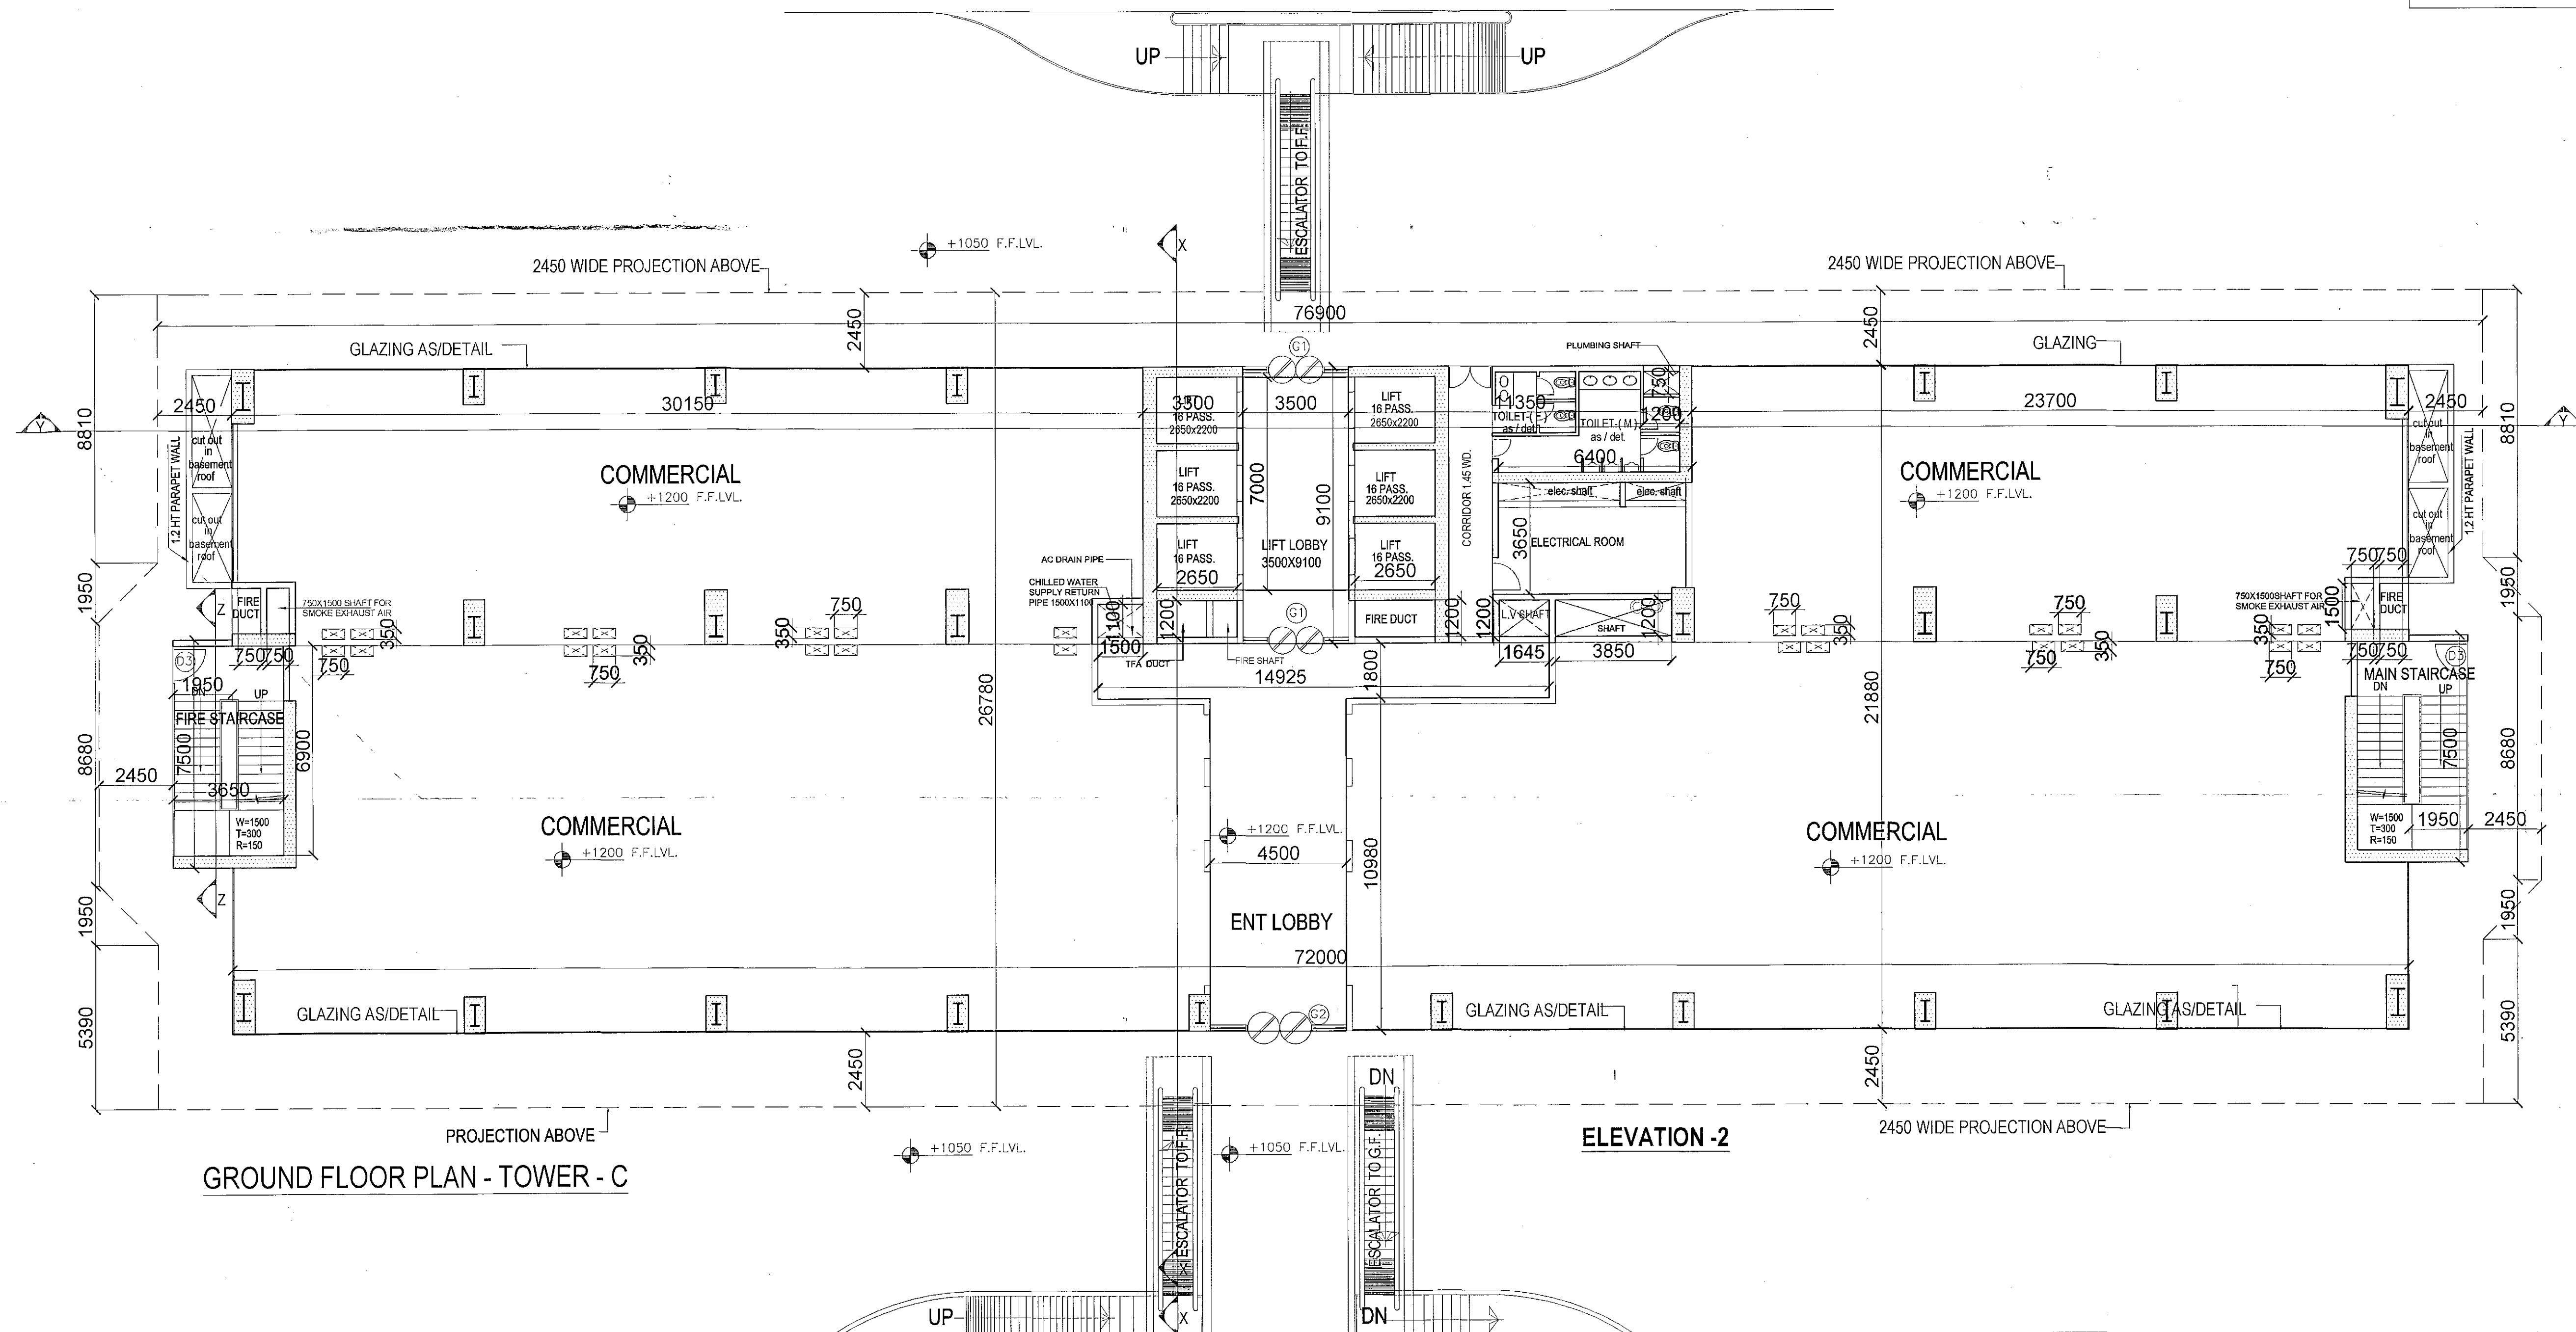


GROUND FLOOR PLAN - TOWER - C



ELEVATION - 1

ELEVATION - 2

CBS International Projects Pvt. Ltd.
 Owner Sign
 Architect Sign
SUBMISSION DRAWING
 Title:-
GROUND FLOOR PLAN TOWER - C
 Project:-
NOIDA WORLD ONE
 Plot No. 1, Sector- 90, Expressway, Noida.
 Client:-
 CBS INTERNATIONAL PROJECTS Pvt. Ltd.
 Plot No. 1, Sector-90, Noida Expressway, Noida. Tel: 0022920090
 Email: info@cbseinternational.com - Website: www.noidaworldone.com
 Architects:-
SPACE COMBINE
 (An ISO 9001:2000 Certified)
 Architects, Engineers, Planners
 project management consult.
 A1/12 SAFOARJUNG ENCLAVE,
 NEW DELHI - 110029
 PH : 011-46150000
 E-mail: spacecombine
 @rediffmail.com
 Drawing released for:-
☐ APPROVAL ☒ SUBMISSION
☐ ADVANCE COPY ☐ CONSTRUCTION
 drg. no.:
 scale: 1:100 date: MAY-2017
 drawn by: ckd by:

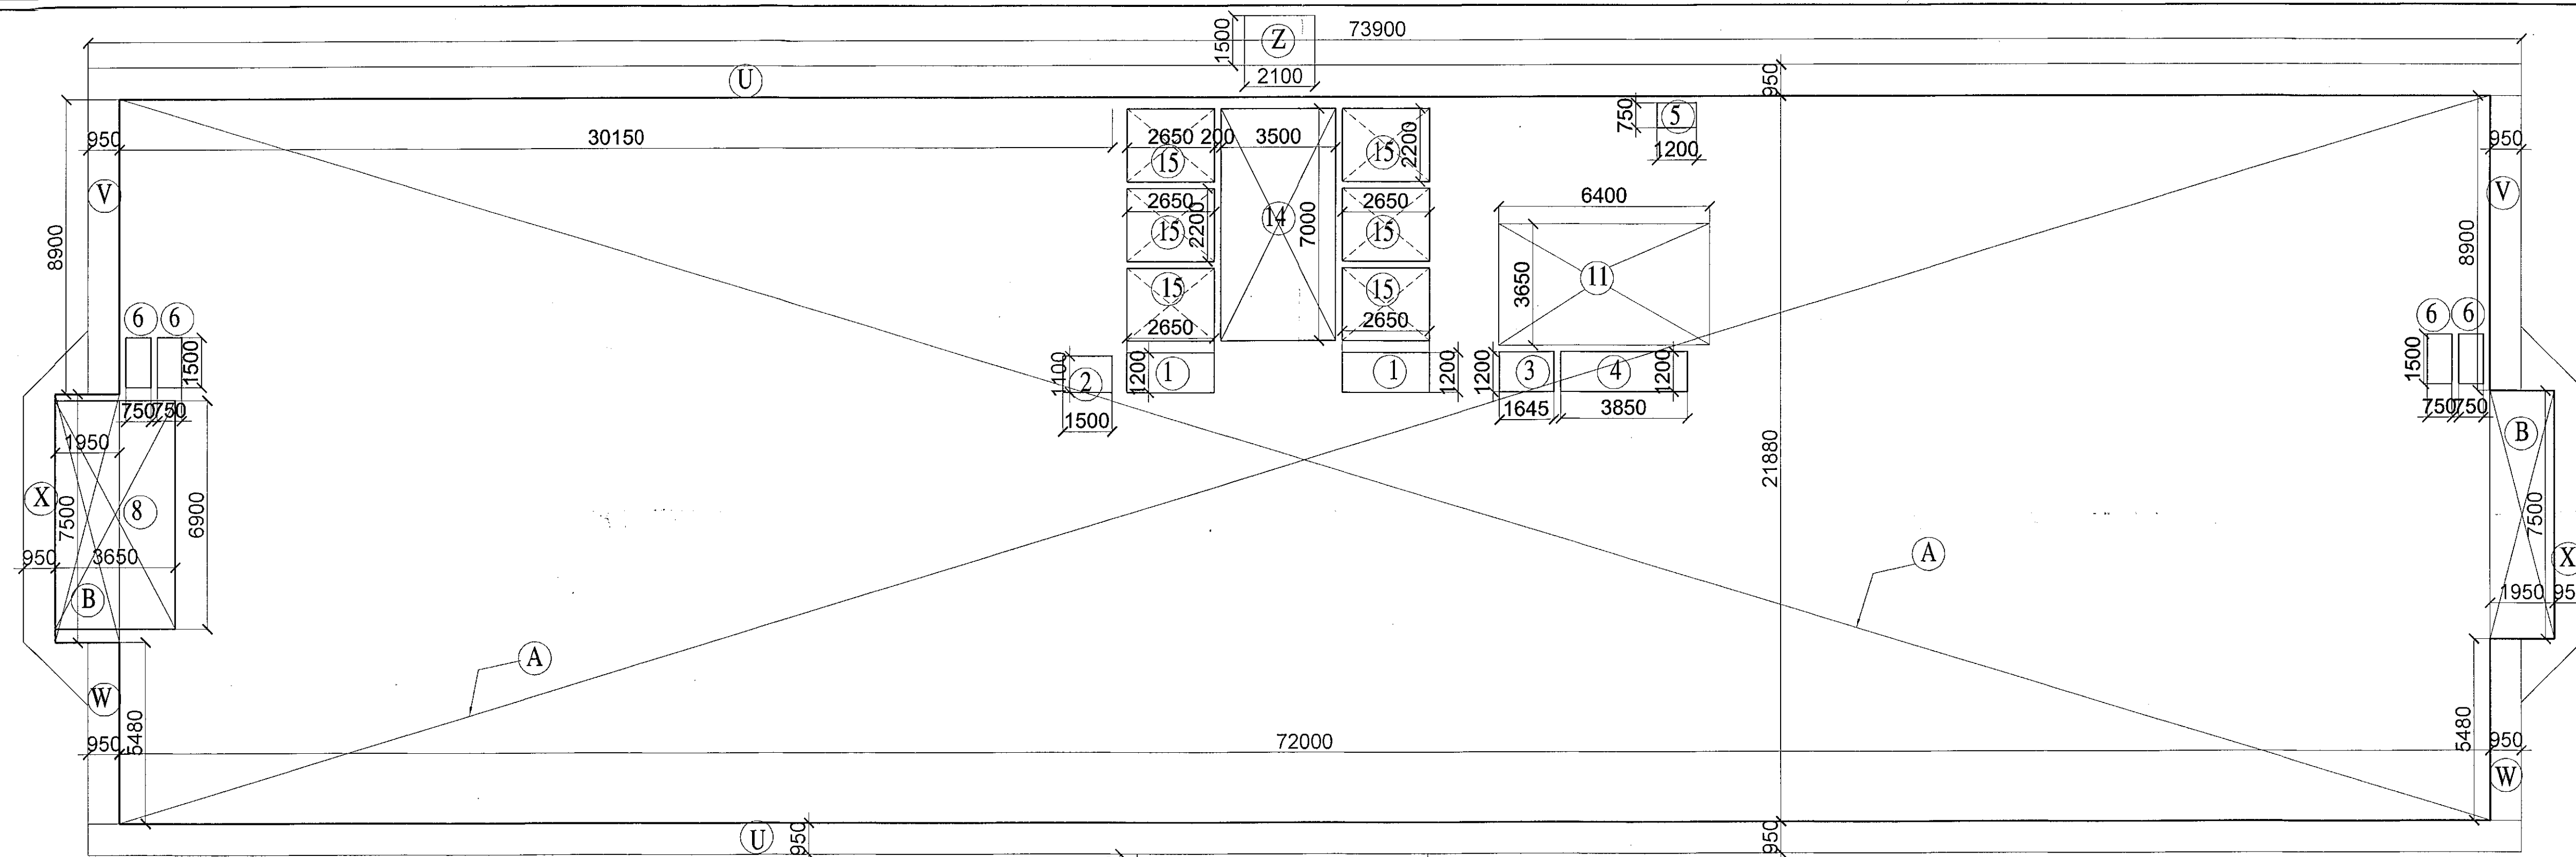


FIRST FL. AREA DETAIL-TOWER-C

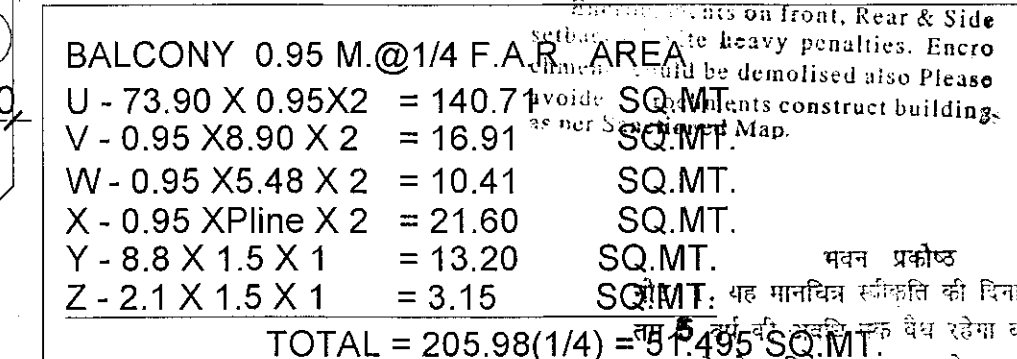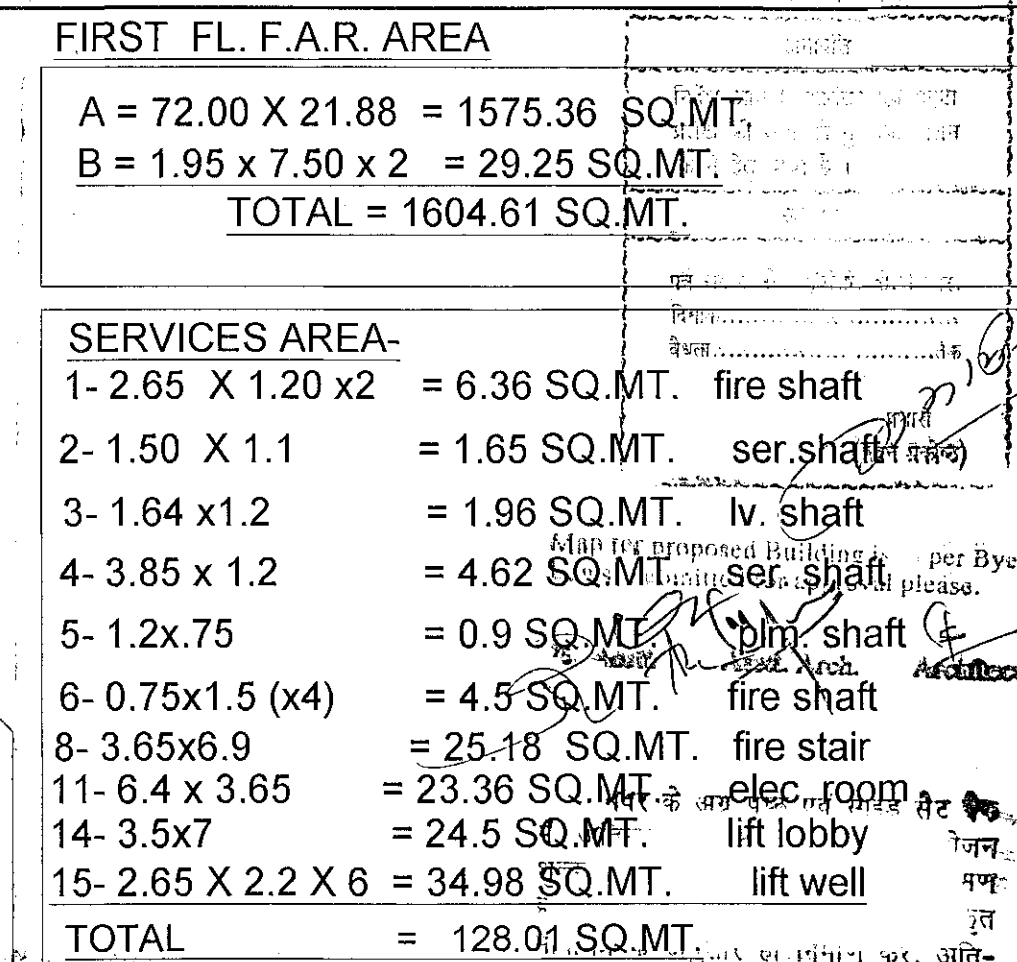

TOTAL COMMERCIAL AT FLOOR =

$$1604.61 - 128.01 = 1476.60 + 51.495$$
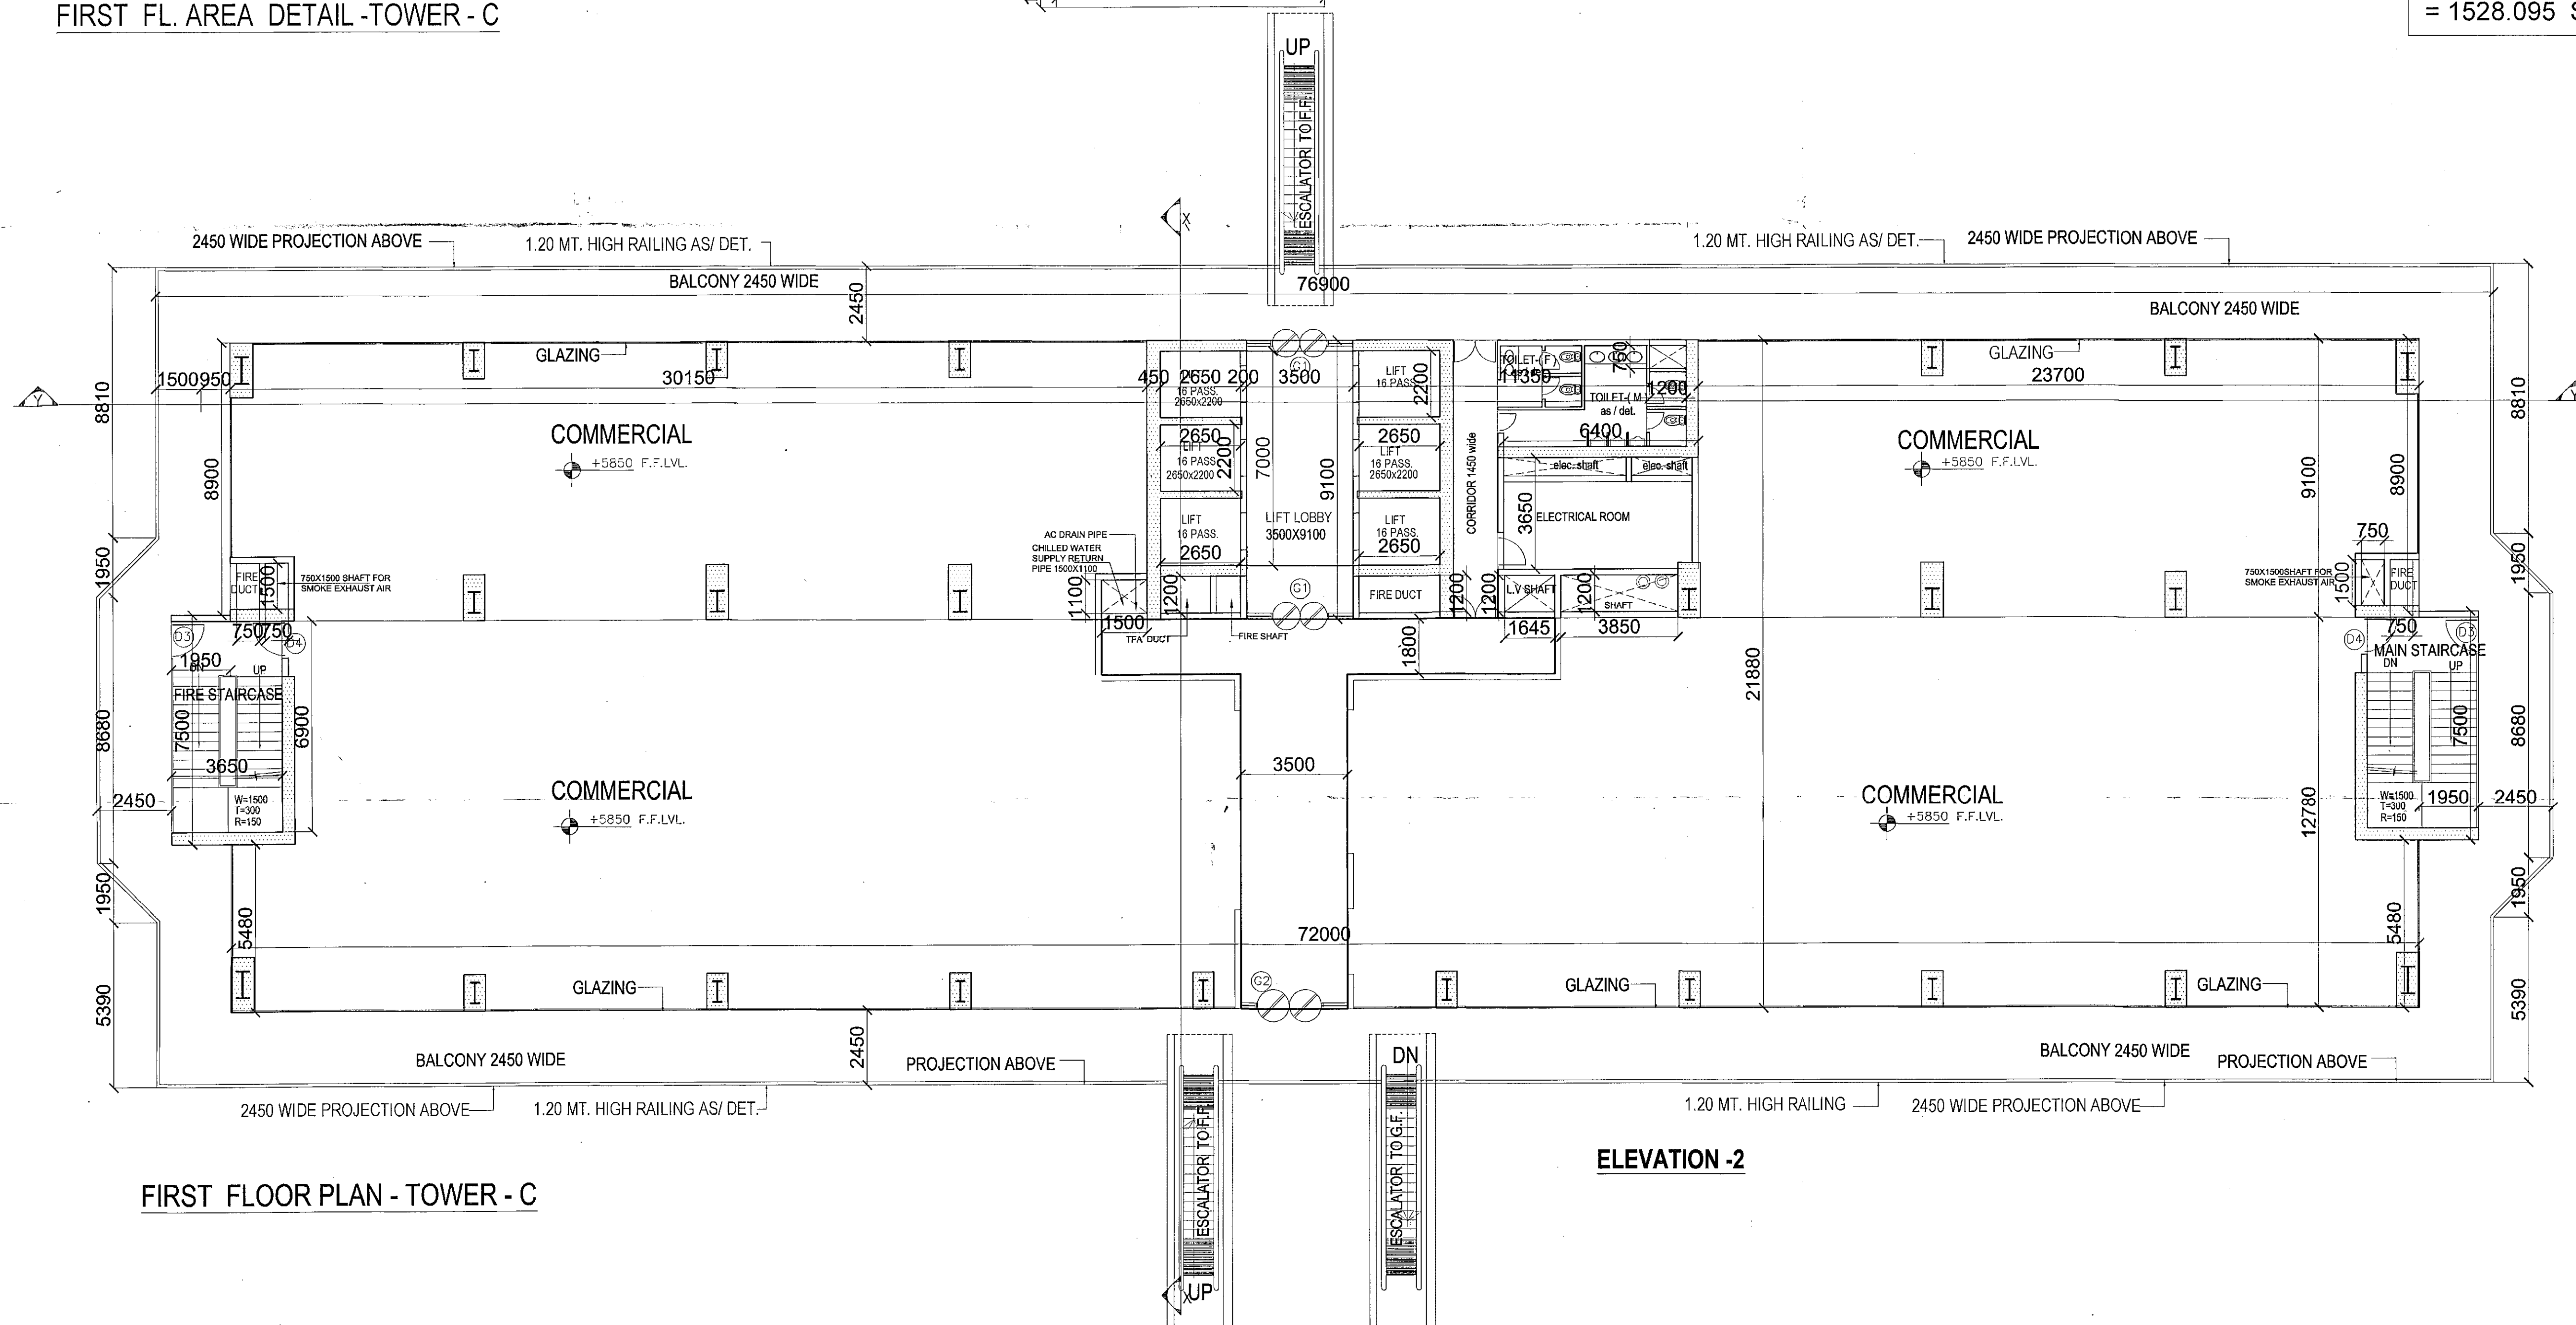
$$= 1528.095 \text{ SQ.MT.}$$


FIRST FLOOR PLAN - TOWER - C

ELEVATION -2

ROSS International Projects Pvt. Ltd.	
Owner _____	Authorized Signatory
NOTES: ARCHITECT C/MSA	
Architect: Sign _____	
SUBMISSION DRAWING	
Title:—	
FIRST FLOOR PLAN TOWER - C	
Project:—	
NOIDA WORLD ONE Plot No. 1, Sector- 90, Expressway, Noida.	
Client:—	
CBS INTERNATIONAL PROJECTS Pvt. Ltd. Plot No. - 1, Sector-90, Noida Expressway Noida. Tel:- 6692909090 Email:- info@cbseinternational.net - Website: www.cbseindia.com	
Architects:—	
SPACE COMBINE (An ISO 9001:2000 Certified) Architects,Engineers,Planners project management consult. A/112 SAFDARJUNG ENCLAVE, NEW DELHI -110029 PH : 011-46150000 E-mail:spacecombine @rediffmail.com	
Drawing released for:—	
☐ APPROVAL ☐ SUBMISSION ☐ ADVANCE COPY ☐ CONSTRUCTION	
drg. no.:	
scale: 1:100	date: MAY-2017
drawn by: _____	
checked by: _____	

