


2018/11/17/6/24/17/55  
 2018/11/17/6/24/17/55  
 2018/11/17/6/24/17/55

प्र. नं. 31102/17  
 प्र. नं. 31102/17  
 प्र. नं. 31102/17

प्र. नं. 31102/17  
 प्र. नं. 31102/17  
 प्र. नं. 31102/17

अति शान अतिकारी  
 (को को प्र. नं.)  
 रतोजीजीजीजीजीजी  
 लखनऊ

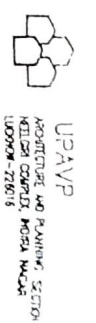

UPAVP  
 URBAN PLANNING AND  
 DEVELOPMENT  
 DEPARTMENT  
 UPPA  
 200004-200018

APP/UNIT-5/ARCH/17 SHEET NO.-1/B  
 FILE NO. UP/PHD/APP/UNIT-5/Detail  
 DWG No. - UP/PHD/APP/UNIT-5/Detail  
 Working Drawing PMAY-20

NOTE:

1. ALL INTERSECTIONS OF THIS LAYOUT AS PER DETAILS
2. TRANSFER OF THIS LAYOUT ON SITE SHOULD BE CHECKED AND ADJUSTMENTS, IF ANY, SHOULD BE EVENLY DISTRIBUTED
3. ANY DISCREPANCY IF ANY, FOUND ON SITE SHOULD BE IMMEDIATELY REFERRED TO ARCHITECTURE & PLANNING SECTION, AP UNITS
4. THIS LAYOUT PLAN DOES NOT ACCOUNT FOR STABILITY FINANCIAL ASPECTS OR PROPOSED PROPERTIES THESE WILL BE GOT ASSESSMENT BY COMMERCE DEPARTMENT'S BEFORE THIS WORKING DRAWING HAS BEEN PREPARED ON THE BASIS OF INFORMATION RECEIVED BY E.O.D. VIDE HIS LETTER NO. 2072/Y-42/25 DT.28.12.2017
5. THE FEASIBILITY HAS BEEN SENT BY AP-5, VIDE HIS LETTER NO. 2006/AP-5 DATED 06.02.2018
6. THIS WORKING DRAWING HAS BEEN FINALIZED ON THE BASIS OF THE FEASIBILITY RECEIVED FROM EX. EM. CD-7 VIDE HIS LETTER NO. 229/Y-52/104 DATED 07.02.2018


अति शान अतिकारी

अति शान अतिकारी

ARCHITECTURE & PLANNING UNIT-5  
 U.P. PAVAS EVAM VIKAS PARISHAD GZ  
 DETAIL WORKING DRAWING PMAY-20

DATE: -06.02.2018  
 KRISHNA KANT  
 ARCH. ASSIT.  
 MUKESH RUIHELA  
 ARCH. PLANNER  
 SANJEEV KASHYAP  
 ARCHITECT PLANNER  
 CHIEF ARCH. PLANNER

GROUND FLOOR PLAN

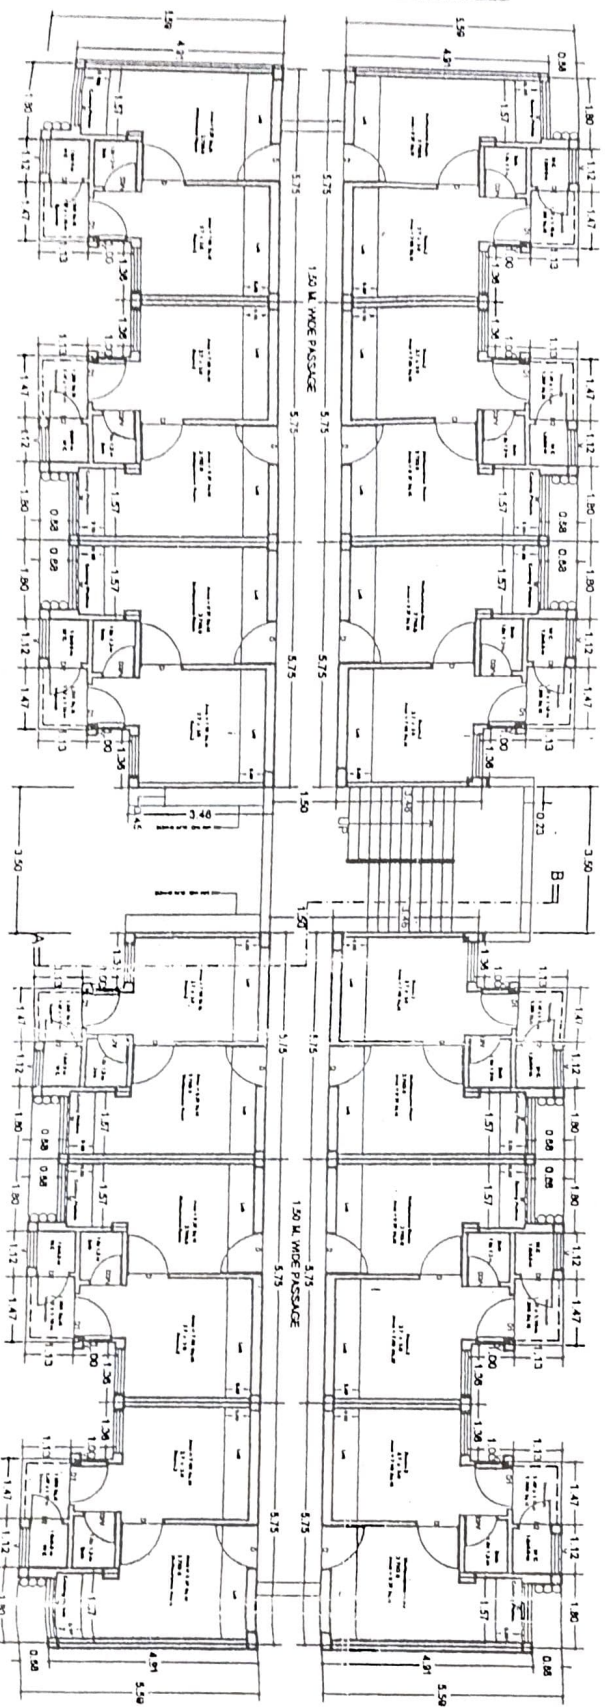

Handwritten signatures and initials.

Handwritten signatures and initials.

UPAVP  
 U.P. PAVAS EVAM VIKAS PARISHAD  
 LUCKNOW