


PROPOSED 1ST TO 19TH FLOOR PLAN TOWER- D2F

ELEVATION --D2F


TOWER- C1 SIDE

DOOR WINDOW SCHEDULE			
SR.NO.	SIZE	C. LVL.	L. LVL.
D/W1	2585 X 2500	450	BEAM BOTTOM
D/W2	1695 X 2500	450	BEAM BOTTOM
D/W3	1945 X 2500	450	BEAM BOTTOM
D/W4	1750 X 1350	1200	BEAM BOTTOM
D/W5	2320 X 2500	450	BEAM BOTTOM
D/W6	2350 X 2500	450	BEAM BOTTOM
S1	3235 X 2500	450	BEAM BOTTOM
D1	1050 X 2100	----	2100
D2	900 X 2100	----	2100
D3	750 X 2100	----	2100
D4	850 X 2100	----	2100
W1	1000 X 1800	750	BEAM BOTTOM
W2	1200 X 1800	750	BEAM BOTTOM
W3	635 X 1800	750	BEAM BOTTOM
V1	600 X 900	1450	200 MM BELOW B.R
V2	450 X 900	1450	200 MM BELOW B.R


TOWER - D2F AREA DETAILS (F.A.R.) 1ST TO 19TH FLOOR			
FLAT NO.	FLAT AREA	1.5No.	142.71 SQ.MT.
FLAT NO. = 01	142.71 SQ.MT.	1.5No.	142.71 SQ.MT.
FLAT NO. = 02	92.37 SQ.MT.	1No.	92.37 SQ.MT.
FLAT NO. = 03	91.63 SQ.MT.	1No.	91.63 SQ.MT.
FLAT NO. = 04	91.63 SQ.MT.	1No.	91.63 SQ.MT.
FLAT NO. = 05	92.59 SQ.MT.	1No.	92.59 SQ.MT.
FLAT NO. = 06	142.72 SQ.MT.	1.5No.	142.72 SQ.MT.
TOTAL AREA (Flat)	07 No.		653.65 SQ. MT.
CIRCULATION AREA OF 1ST TO 19TH FLOOR	73.82 SQ.MT.	1 No.	73.82 SQ.MT.
PROPOSED TOTAL 1ST TO 19TH FLOOR F.A.R. AREA			727.47 SQ.MT.

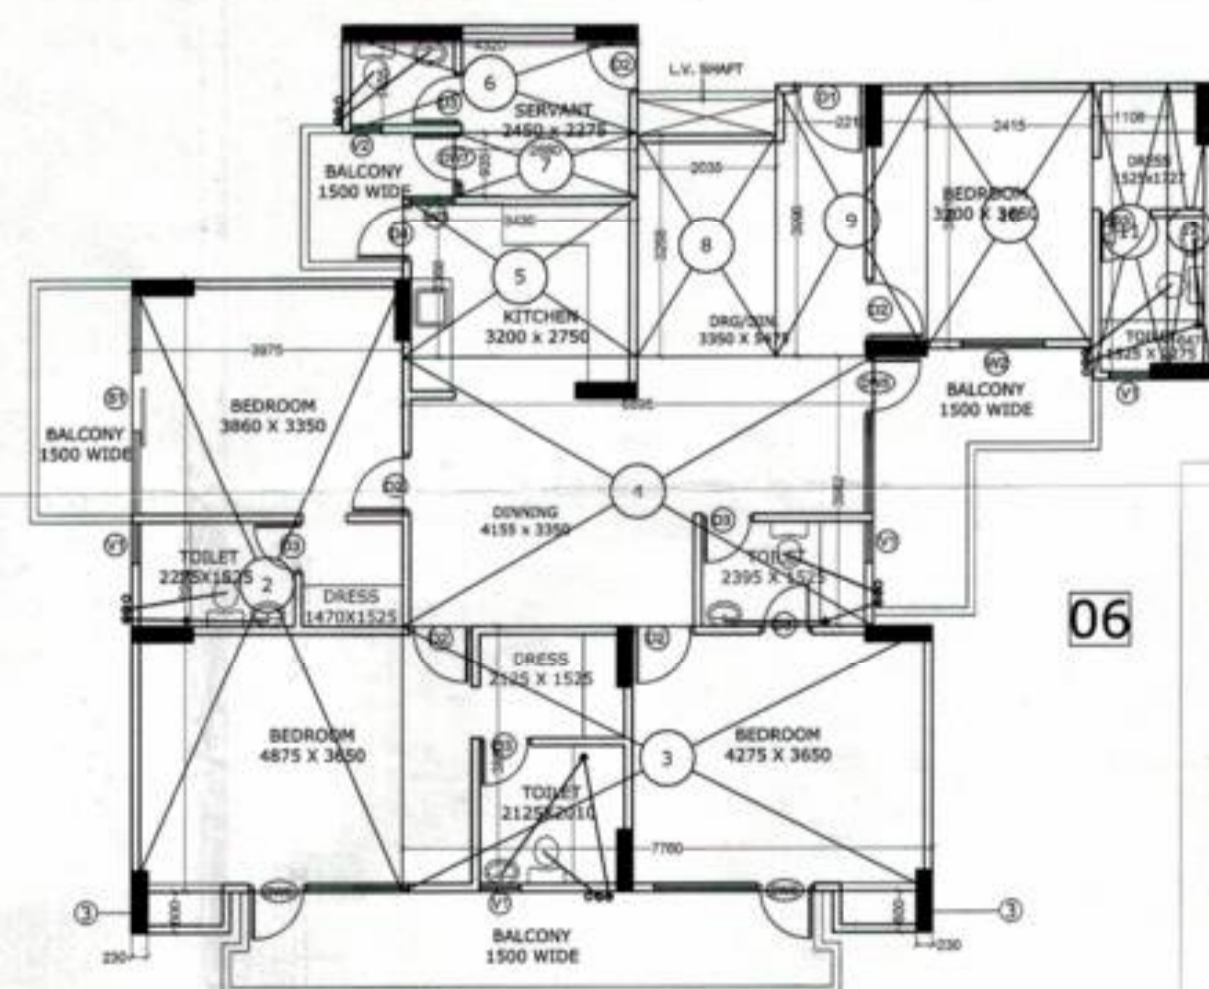


AREA STATEMENT			
ADDITIONS AREA :-			
1.	0.23 X	0.60 X 2 =	0.28 SQ.M
2.	3.97 X	8.98	35.65 SQ.M
3.	7.76 X	3.88	30.11 SQ.M
4.	6.89 X	3.96	27.28 SQ.M
5.	3.43 X	2.37	8.13 SQ.M
6.	4.32 X	1.45	6.26 SQ.M
7.	2.68 X	0.94	2.52 SQ.M
8.	2.03 X	3.27	6.64 SQ.M

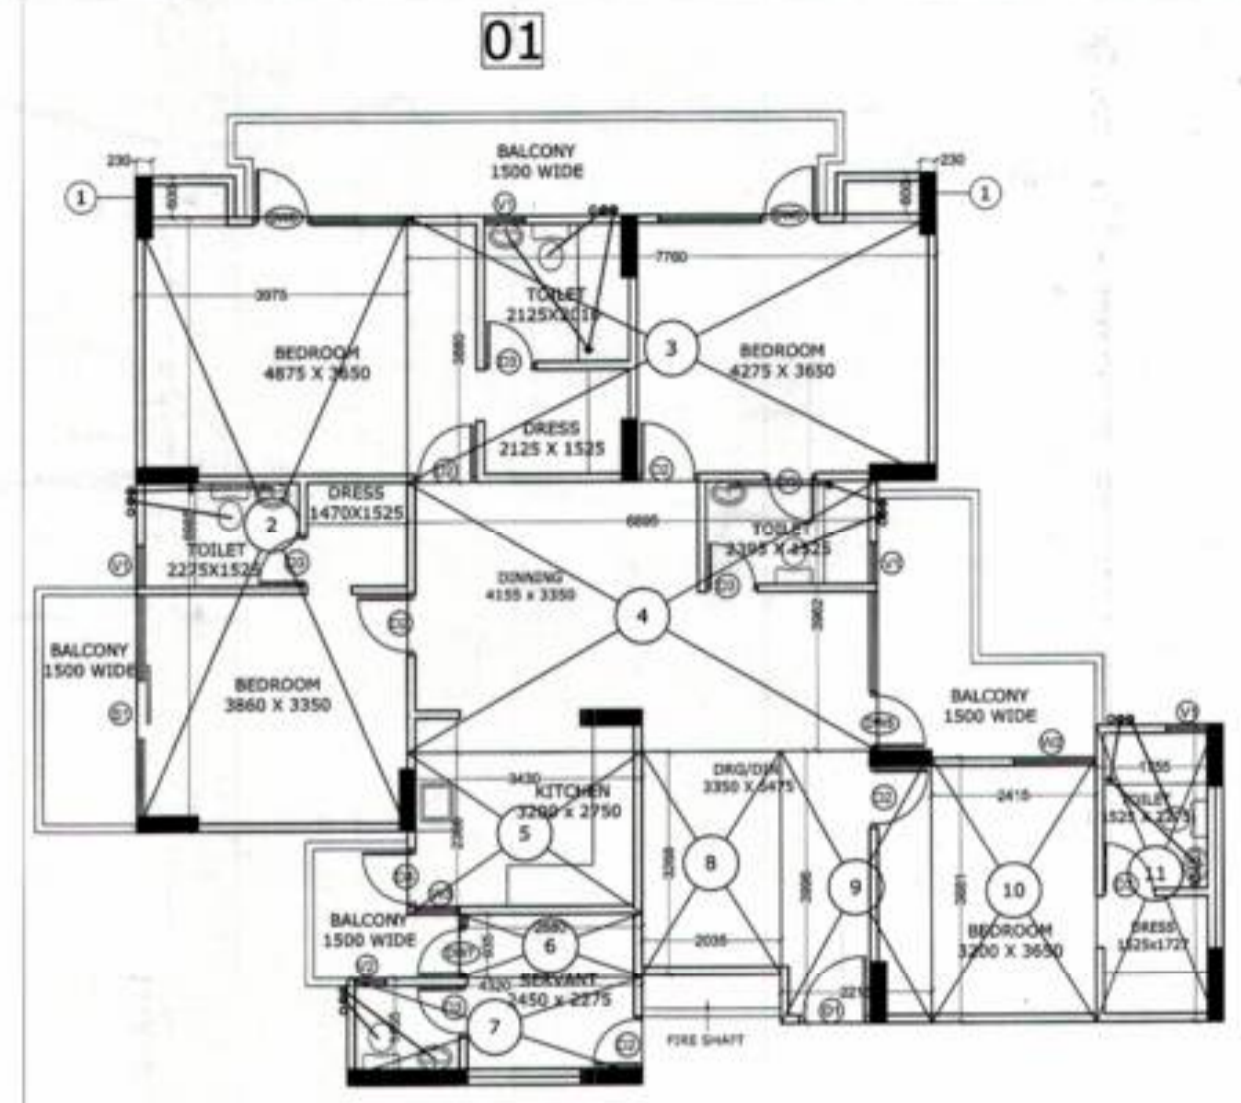


AREA STATEMENT			
ADDITIONS AREA :-			
1.	0.23 X	0.60 X 2 =	0.28 SQ.M
2.	3.97 X	8.98	35.65 SQ.M
3.	7.76 X	3.88	30.11 SQ.M
4.	6.89 X	3.96	27.28 SQ.M
5.	3.43 X	2.37	8.13 SQ.M
6.	4.32 X	1.45	6.26 SQ.M
7.	2.68 X	0.94	2.52 SQ.M
8.	2.03 X	3.27	6.64 SQ.M
TOTAL			142.71 SQ.M

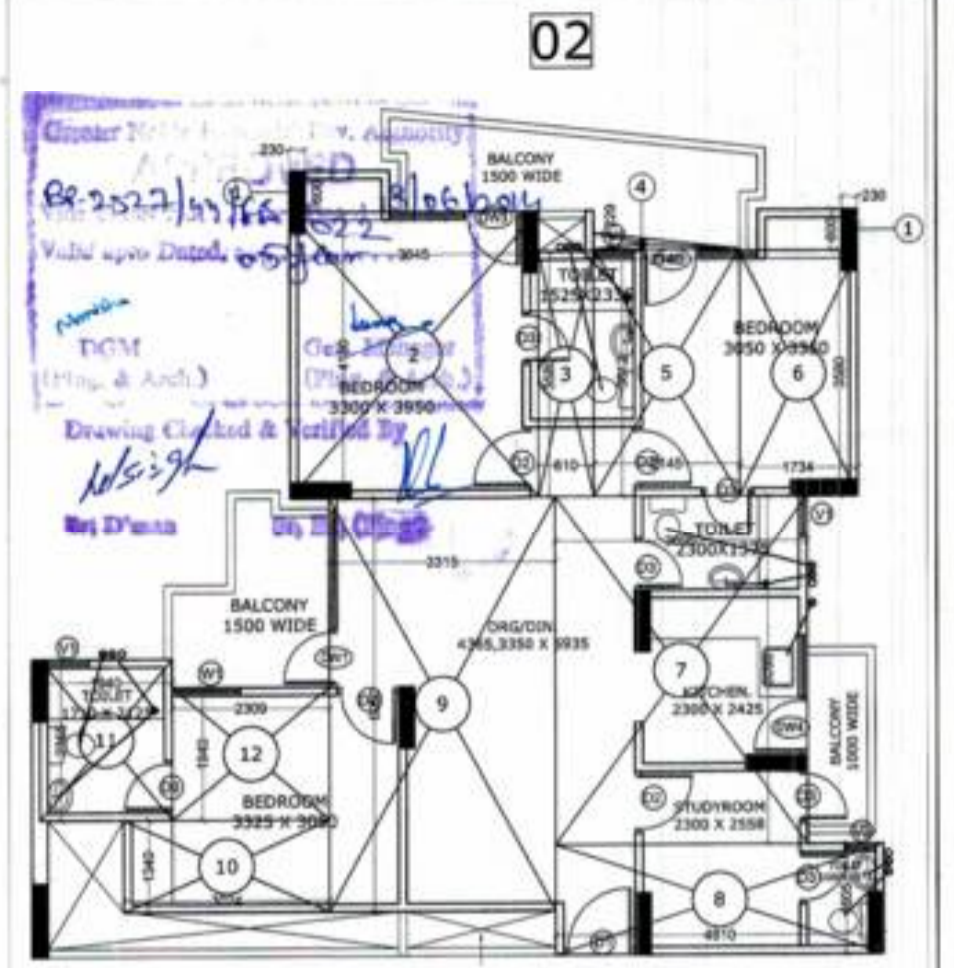


AREA STATEMENT			
ADDITIONS AREA :-			
1.	0.23 X	0.60 X 2 =	0.28 SQ.M
2.	3.97 X	8.98	35.65 SQ.M
3.	7.76 X	3.88	30.11 SQ.M
4.	6.89 X	3.96	27.28 SQ.M
5.	3.43 X	2.37	8.13 SQ.M
6.	4.32 X	1.45	6.26 SQ.M
7.	2.68 X	0.94	2.52 SQ.M
8.	2.03 X	3.27	6.64 SQ.M
TOTAL			92.37 SQ.M

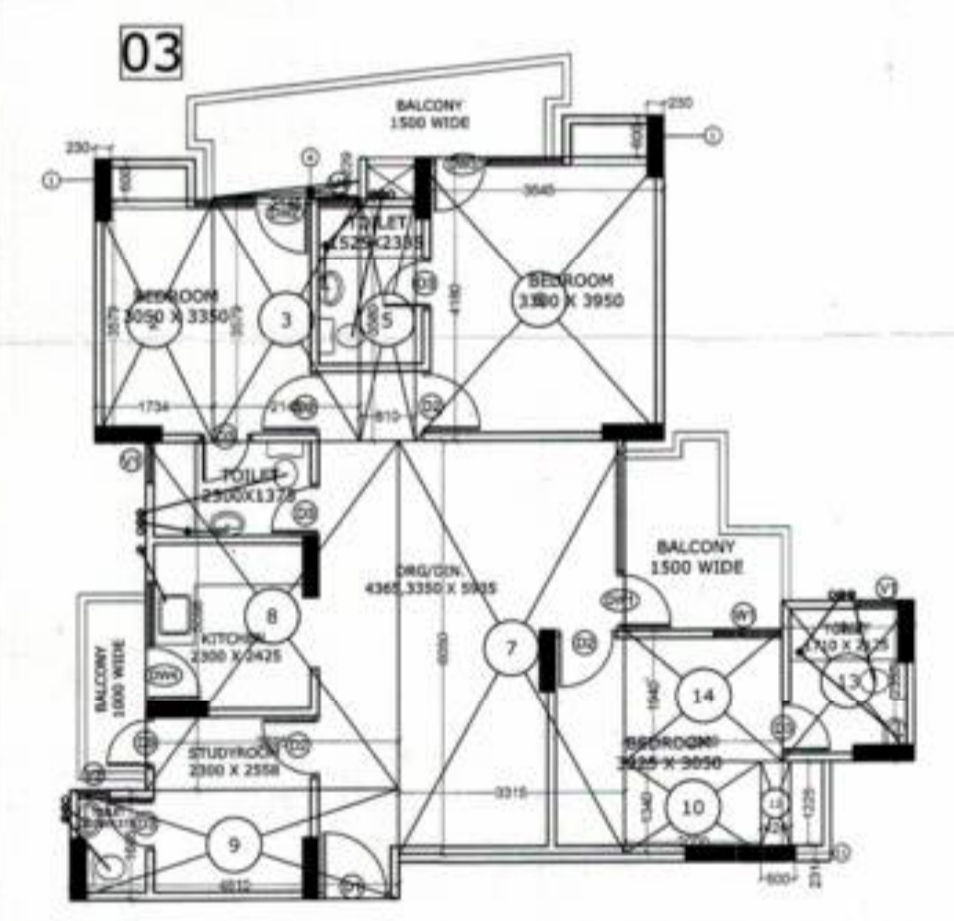

AREA STATEMENT			
ADDITIONS AREA :-			
1.	0.23 X	0.60 X 2 =	0.28 SQ.M
2.	3.97 X	8.98	35.65 SQ.M
3.	7.76 X	3.88	30.11 SQ.M
4.	6.89 X	3.96	27.28 SQ.M
5.	3.43 X	2.37	8.13 SQ.M
6.	4.32 X	1.45	6.26 SQ.M
7.	2.68 X	0.94	2.52 SQ.M
8.	2.03 X	3.27	6.64 SQ.M
TOTAL			91.63 SQ.M

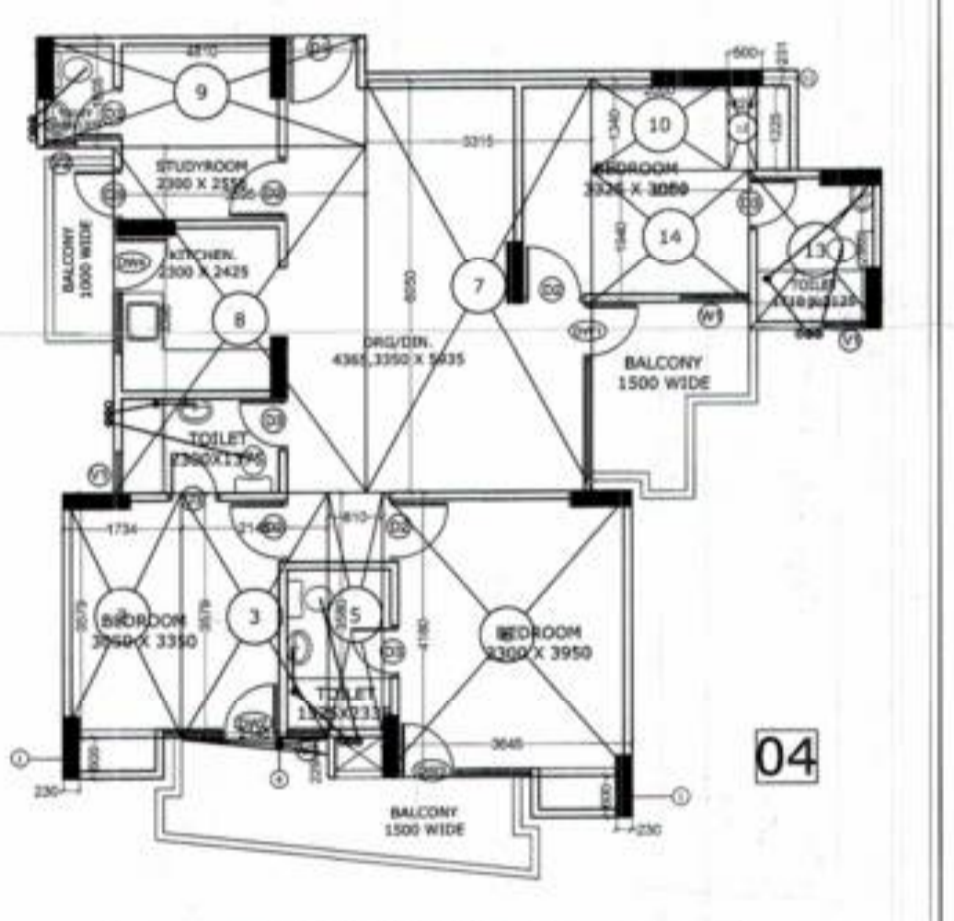

AREA STATEMENT			
ADDITIONS AREA :-			
1.	0.23 X	0.60 X 2 =	0.28 SQ.M
2.	3.97 X	8.98	35.65 SQ.M
3.	7.76 X	3.88	30.11 SQ.M
4.	6.89 X	3.96	27.28 SQ.M
5.	3.43 X	2.37	8.13 SQ.M
6.	4.32 X	1.45	6.26 SQ.M
7.	2.68 X	0.94	2.52 SQ.M
8.	2.03 X	3.27	6.64 SQ.M
TOTAL			91.63 SQ.M

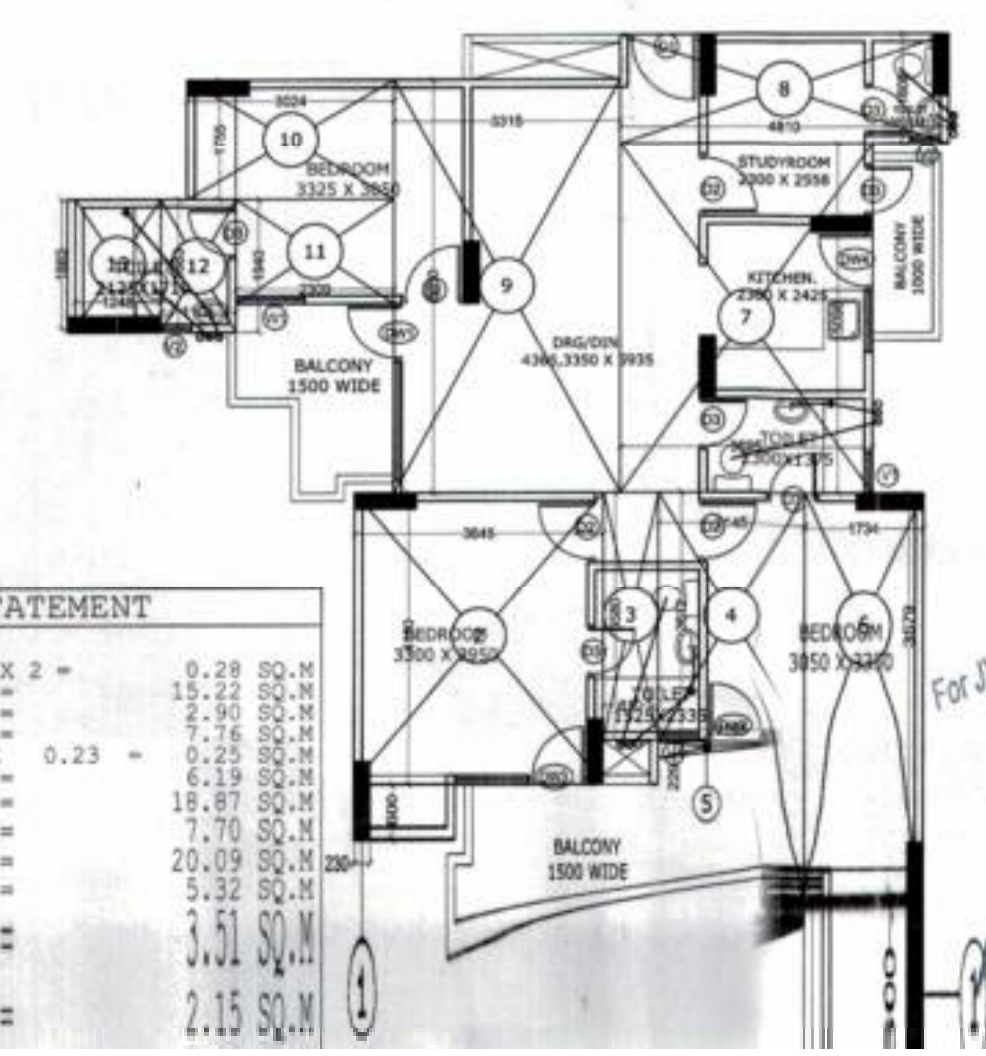

AREA STATEMENT			
ADDITIONS AREA :-			
1.	0.23 X	0.60 X 2 =	0.28 SQ.M
2.	3.97 X	8.98	35.65 SQ.M
3.	7.76 X	3.88	30.11 SQ.M
4.	6.89 X	3.96	27.28 SQ.M
5.	3.43 X	2.37	8.13 SQ.M
6.	4.32 X	1.45	6.26 SQ.M
7.	2.68 X	0.94	2.52 SQ.M
8.	2.03 X	3.27	6.64 SQ.M
TOTAL			142.72 SQ.M

PROJECT- 'VEDANTAM' PROPOSED RESIDENTIAL COMPLEX AT PLOT NO - 01B, SEC-16C, GREATER NOIDA (U.P)


BUILDERS & PROMOTER- M/s JYOTIRMAY INFRACON PVT. LTD. (AN SPC OF M/s RADICON INFRASTRUCTURE & HOUSING PVT. LTD.)

DRAWING TITLE :- 1ST TO 19TH FLOOR PLAN & AREA STATEMENT OF TOWER - D2F


OWNER SIGN ARCHITECT SIGN

For JYOTIRMAY INFRACON (P) LTD. DIRECTOR



PAKSHI KR. RAO CA/2013/0010

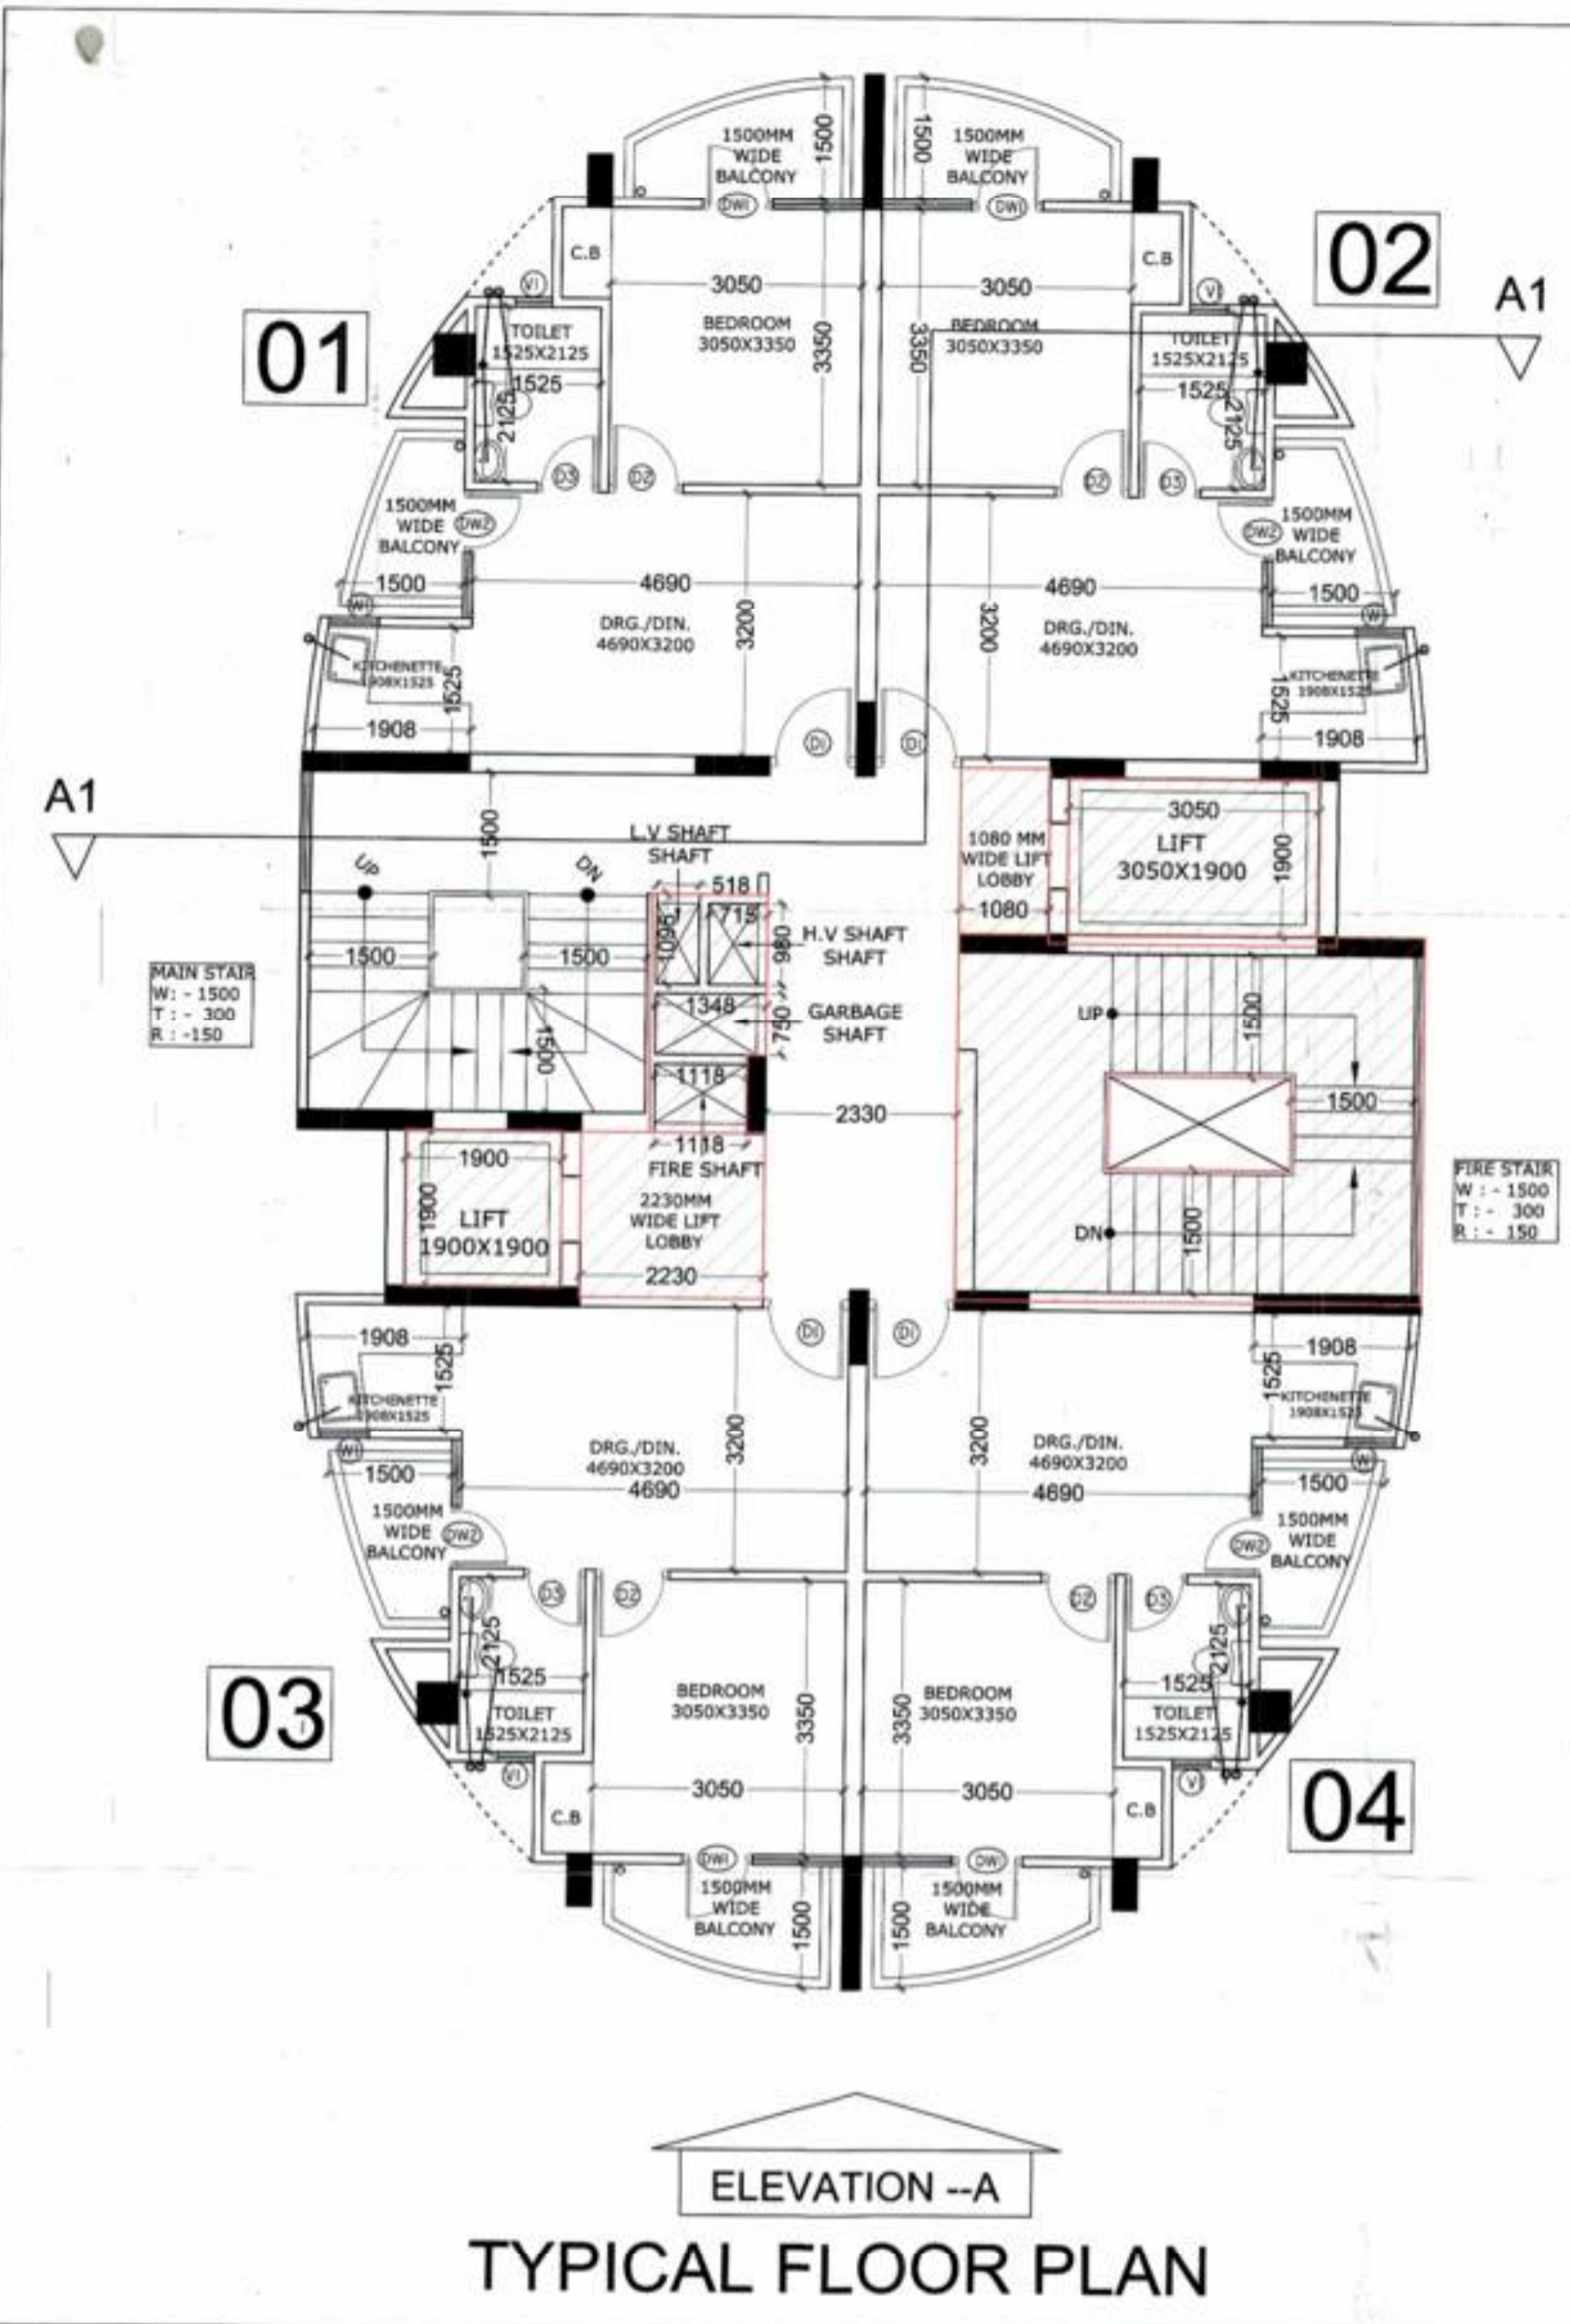



ELEVATION --A
TYPICAL FLOOR PLAN

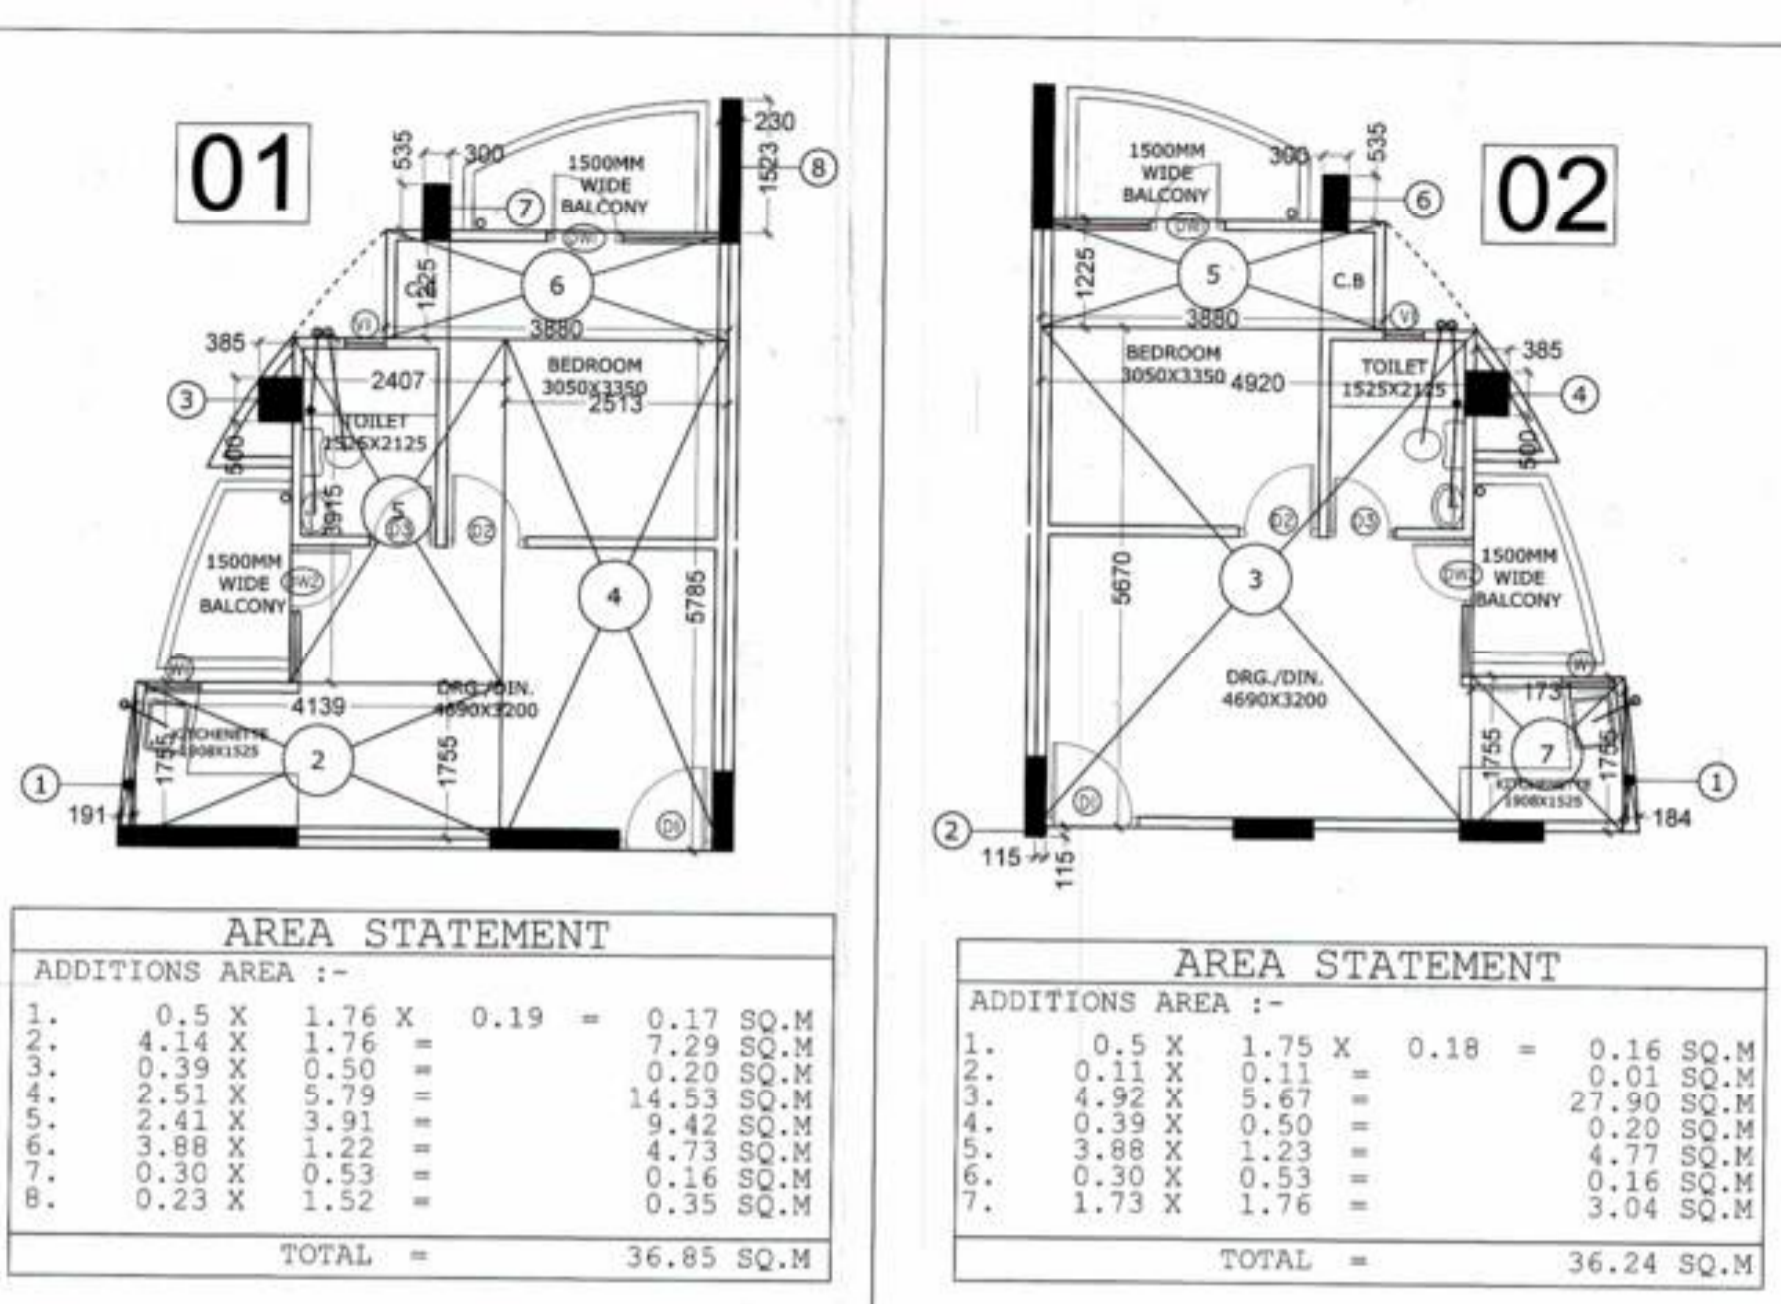


TOWER-G
CIRCULATION AREA
DETAIL OF
3RD TO 11TH FLOOR

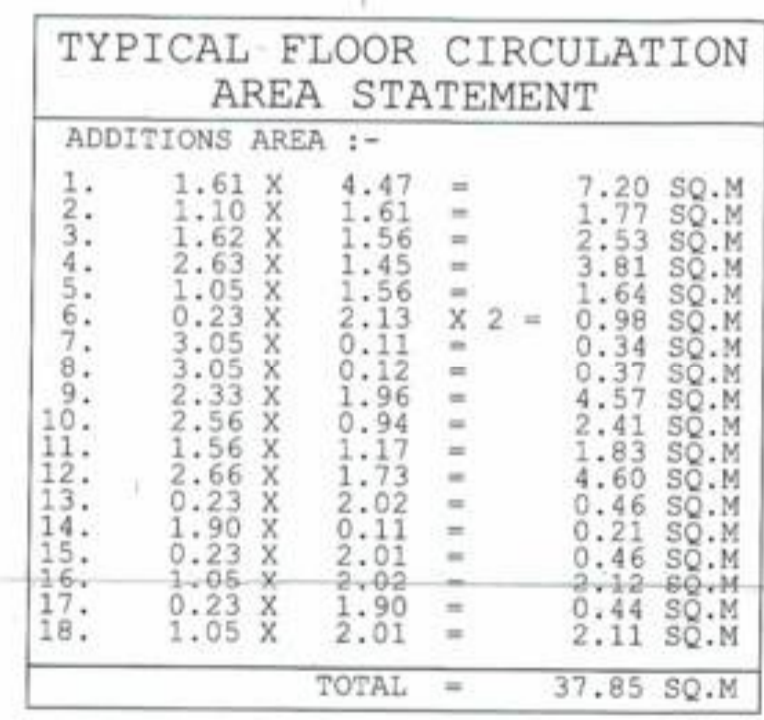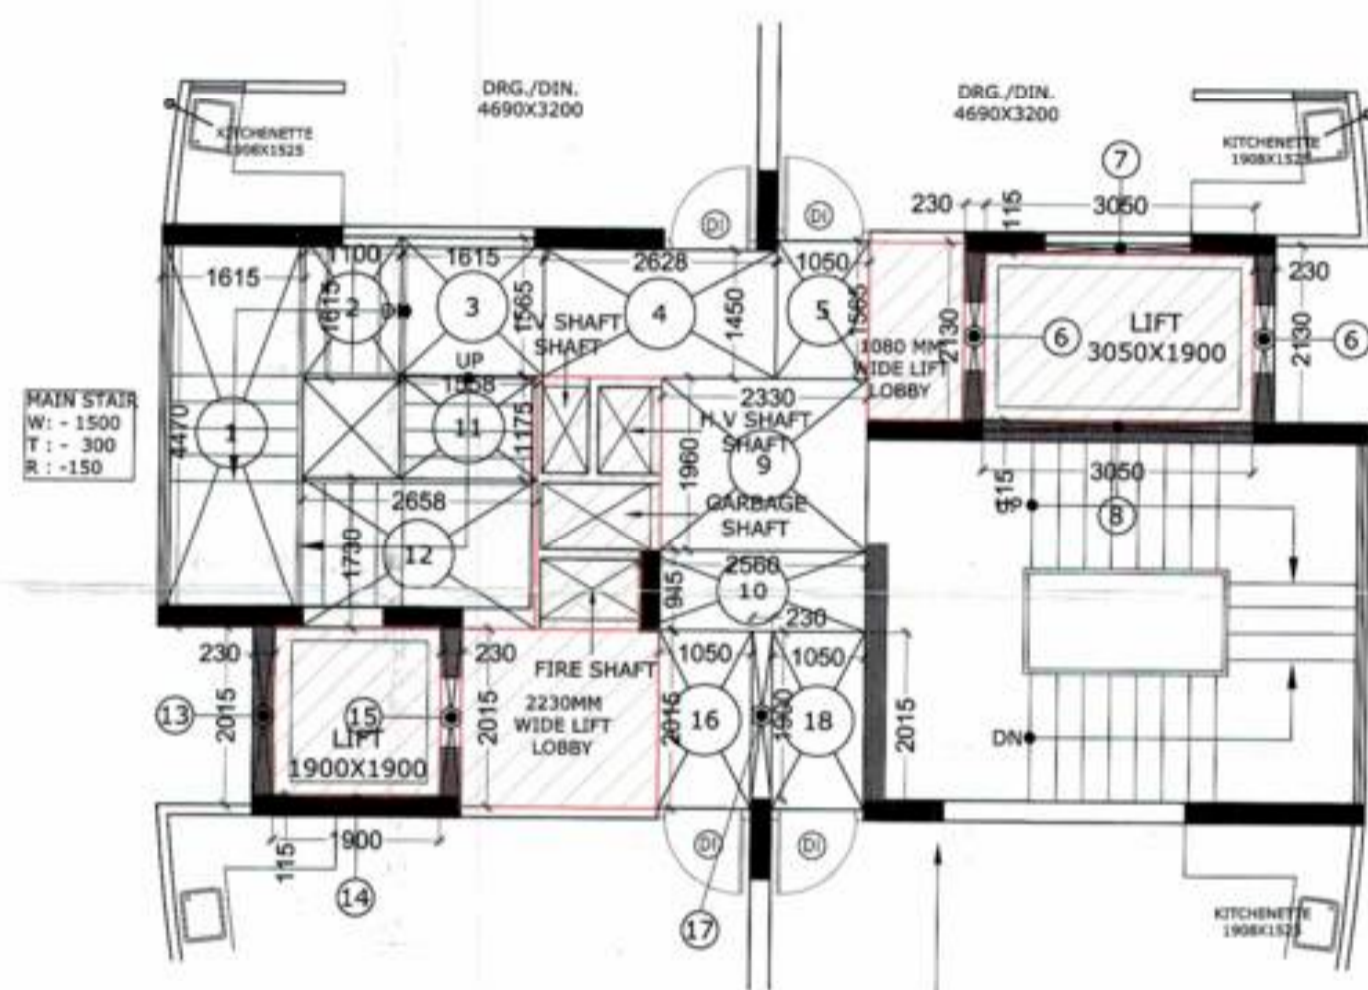

SR.NO.	SIZE	C. LVL.	L. LVL.
D/W1	1950 X 2550	450	BEAM BOTTOM
D/W2	1560 X 2550	450	BEAM BOTTOM
D1	1050 X 2100	----	2100
D2	900 X 2100	----	2100
D3	750 X 2100	----	2100
W1	600 X 1350	1200	BEAM BOTTOM
V1	450 X 900	1450	200 MM BELOW B.B

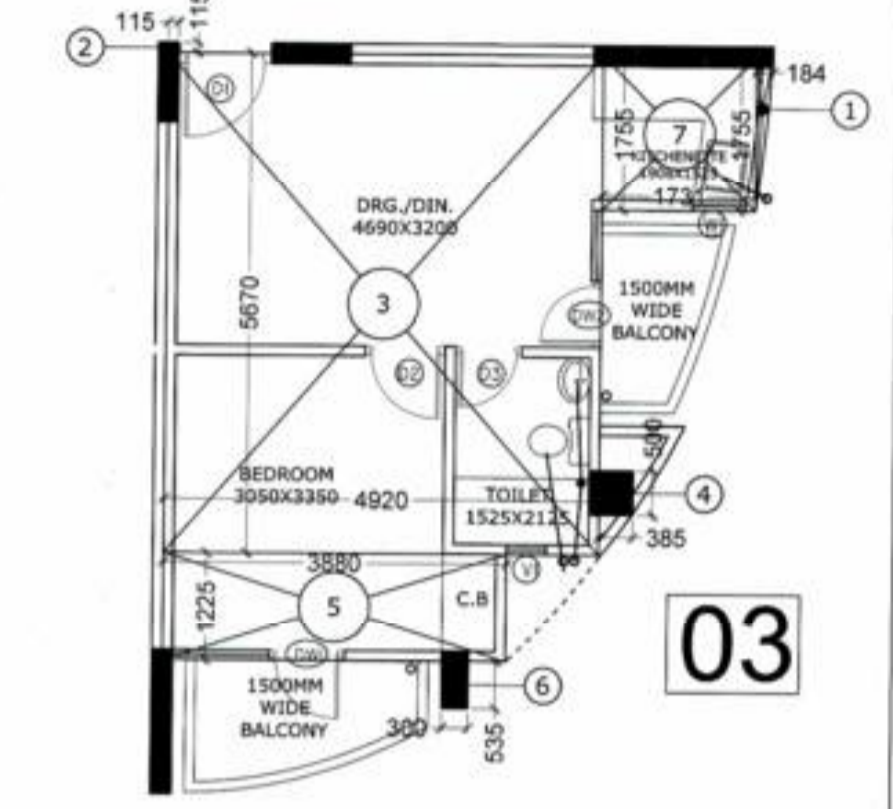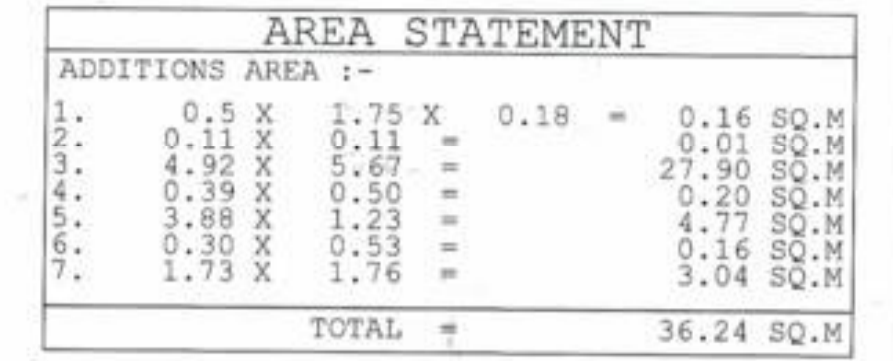

TOWER-G
FACILITY AREA (NON F.A.R.)
DETAIL OF 3RD TO 11TH FLOOR

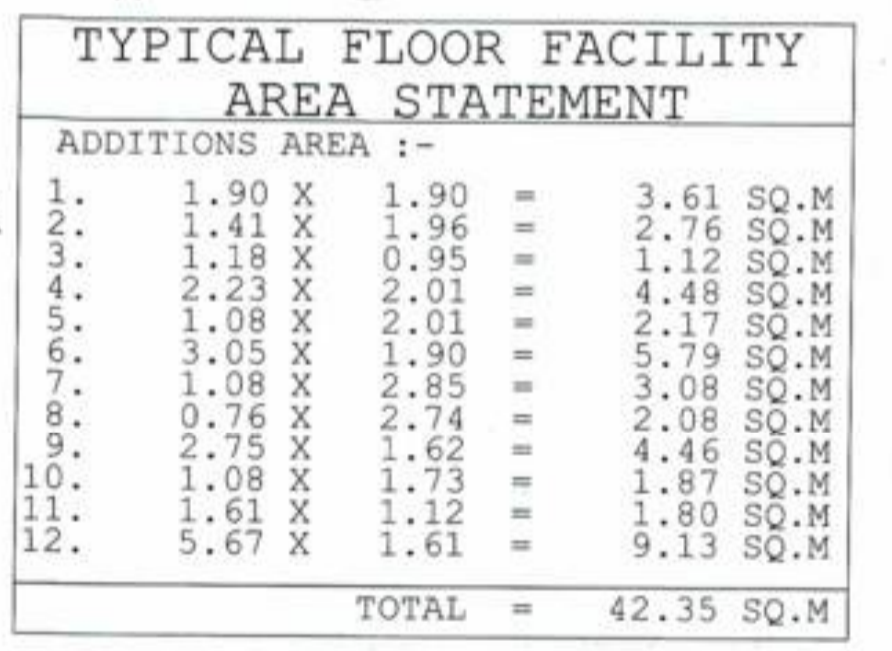

FLAT TYPE	Flat area	1No.	36.85
TYPE -- 1	36.85	1No.	36.85
TYPE -- 2	36.24	1No.	36.24
TYPE -- 3	36.24	1No.	36.24
TYPE -- 4	36.61	1No.	36.61
TOTAL AREA (Flat)		4 No.	145.94 Sq. M
CIRCULATION AREA OF TYPICAL FLOOR PLAN	37.85	1 No.	37.85
PROPOSED TOTAL F.A.R TYPICAL FLOOR PLAN			183.79 Sq.M

S. NO.	PARTICULARS	AREA sq.mt. (F.A.R.)	AREA sq.mt. COMMERCIAL (F.A.R.)	AREA sq.mt. COMMUNITY (F.A.R.)	UNITS	FACILITY AREA (LIFT LOBBY, GARBAGE SHAFT, FIRE STAIRCASE, LIFT SHAFT, CUP BOARD) NON F.A.R. AREA	LEVEL (IN METER)
	2nd BASEMENT NON F.A.R.						-8150 M.
	1st BASEMENT NON F.A.R.						-4250 M.
1	STILT/GROUND FLOOR (PROPOSED)		245.70	273.26	00	273.26 SQ.M	± 00 M.
2	1st FLOOR (PROPOSED)		245.70	273.26	00	260.14 SQ.M	+ 3000 M.
3	2nd FLOOR (PROPOSED)	183.79	191.74	273.26	00	260.14 SQ.M	+ 6000 M.
4	3rd FLOOR (PROPOSED)	183.79			04	42.35 SQ.M	+ 9000 M.
5	4th FLOOR (PROPOSED)	183.79			04	42.35 SQ.M	+ 12000 M.
6	5th FLOOR (PROPOSED)	183.79			04	42.35 SQ.M	+ 15000 M.
7	6th FLOOR (PROPOSED)	183.79			04	42.35 SQ.M	+ 18000 M.
8	7th FLOOR (PROPOSED)	183.79			04	42.35 SQ.M	+ 21000 M.
9	8th FLOOR (PROPOSED)	183.79			04	42.35 SQ.M	+ 24000 M.
10	9th FLOOR (PROPOSED)	183.79			04	42.35 SQ.M	+ 27000 M.
11	10th FLOOR (PROPOSED)	183.79			04	42.35 SQ.M	+ 30000 M.
12	11th FLOOR (PROPOSED)	183.79			04	42.35 SQ.M	+ 33000 M.
13	TERRACE FLOOR (PROPOSED)						+ 36000 M.
14	MUMTY / WATER TANK					90.01 SQ.M	+ 39000 M.
15	MACHINE ROOM					20.35 SQ.M	+ 40600 M.
16	TOTAL	1654.11 sq.m	683.14	819.78	36	1285.05 SQ.M	

PROJECT:-
'VEDANTAM'
PROPOSED RESIDENTIAL COMPLEX
AT PLOT NO - 01B, SEC- 16C,
GREATER NOIDA (U.P.)


BUILDERS & PROMOTER:-
M/s JYOTIRMA INFRACON PVT. LTD.
(AN SPC OF M/s RADICON
INFRASTRUCTURE & HOUSING PVT. LTD.)

DRAWING TITLE :-
TYPICAL FLOOR PLAN &
AREA STATEMENT TOWER - G

OWNER SIGN ARCHITECT SIGN

ARCHITECTS:
APS GREEN ARCHITECTS & ASSOCIATES
(ARCHITECTS ENGINEERS & INTERIOR DESIGNERS)
OFFICE - NO 06 (FIRST FLOOR) METRO MAHALAXMI PLAZA
SECTOR - 4, VAIDAL, GHAZIABAD (U.P.)
PH. NO. - 981827734 (0120) 981824
E-MAIL: apsgreenarchitects@gmail.com


DRAWN BY: KAMAL CHECKED BY: ASEEM SCALE: 1:100 DATE: _____ DRG. NO: 53

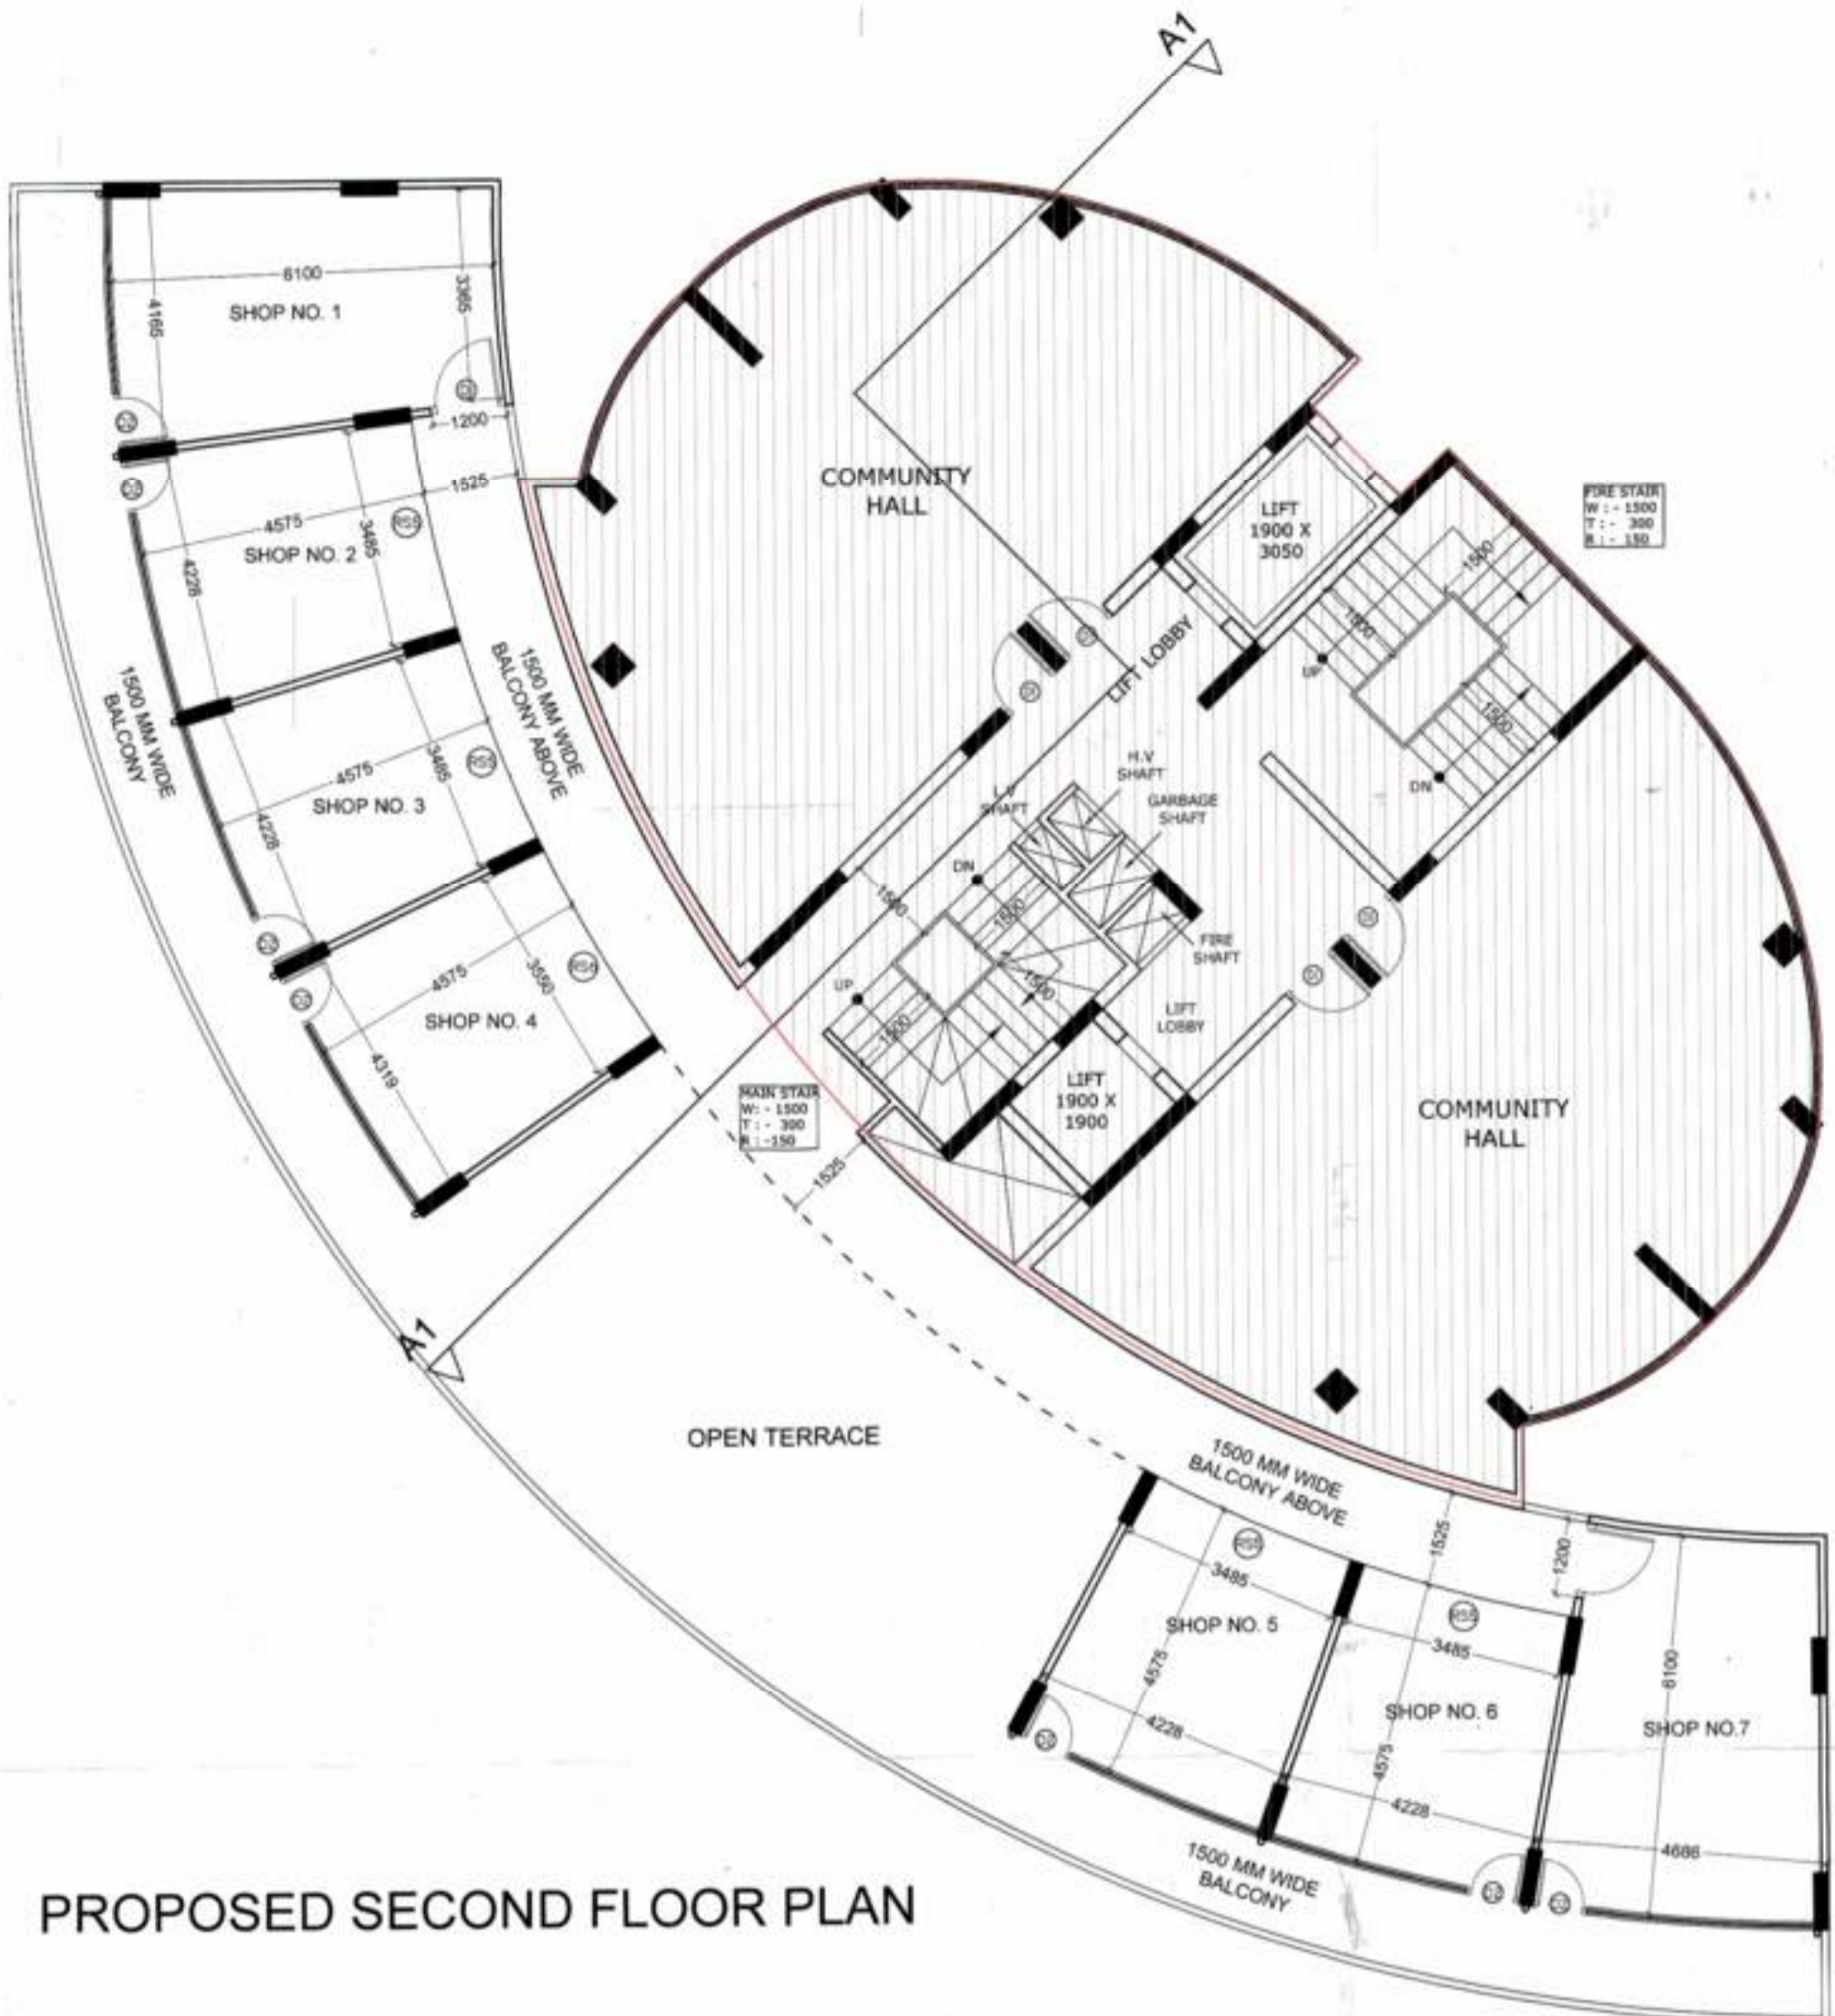

PROPOSED SECOND FLOOR PLAN



PROPOSED 3RD FLOOR PLAN

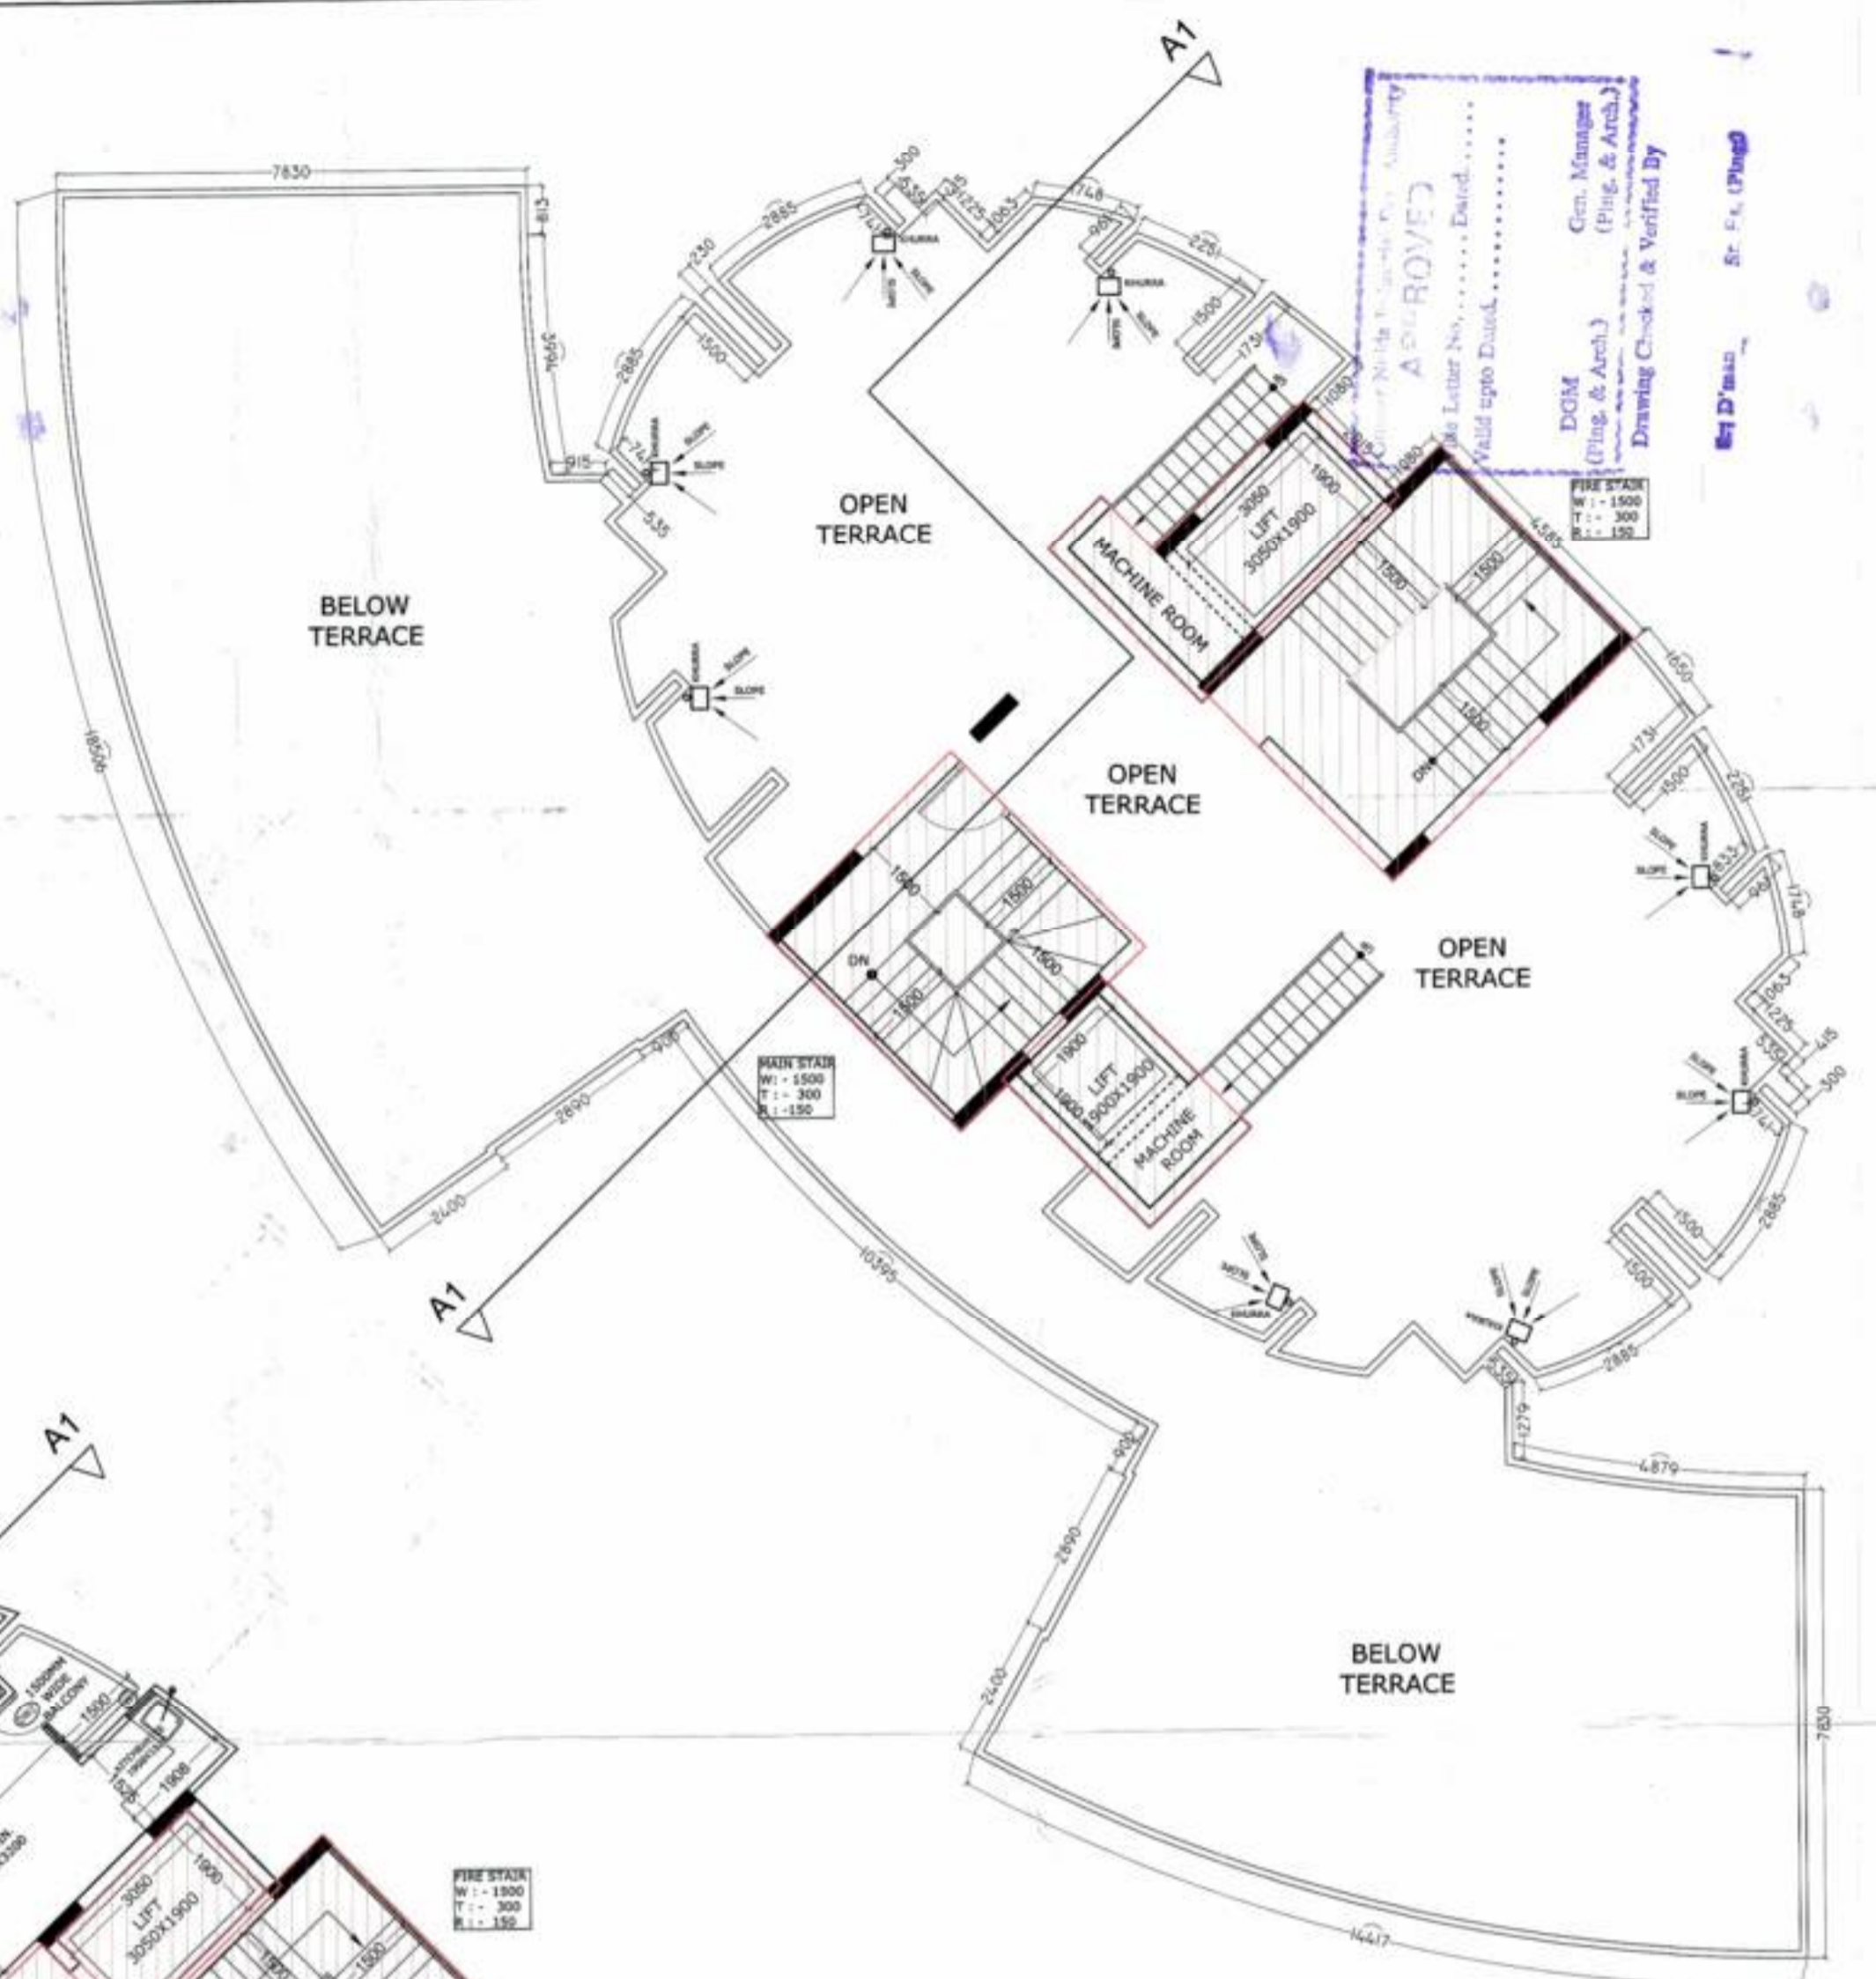

PROPOSED TERRACE FLOOR PLAN

DETAIL OF FACILITY AREA:- MUMTY, MACHINE ROOM (NON F.A.R. AREA)

MUMTY

AREA STATEMENT

ADDITIONS AREA :-			
1.	4.59 X 0.88	=	4.03 SQ.M
2.	4.47 X 1.09	=	4.89 SQ.M
TOTAL = 19.57 SQ.M			

DETAIL OF FACILITY AREA MAIN STAIR CASE MUMTY (NON F.A.R. AREA) = 19.57 SQ.MT.

MUMTY

AREA STATEMENT

ADDITIONS AREA :-			
1.	4.59 X 1.08	=	4.96 SQ.M
2.	4.47 X 4.59	=	20.52 SQ.M
TOTAL = 25.48 SQ.M			

DETAIL OF FACILITY AREA FIRE STAIR CASE MUMTY (NON F.A.R. AREA) = 25.48 SQ.MT.

TOTAL MUMTY ROOM AREA = 19.57 + 25.48 = 45.05 SQ.MT.

Ground Floor
 Valid upto Date: 20/10/2015
 DGM (Plg. & Arch.)
 Drawing Checked & Verified By
 Mr. Ex. (Plg.)

Valid upto Date: 20/10/2015
 DGM (Plg. & Arch.)
 Drawing Checked & Verified By
 Mr. Ex. (Plg.)

PROJECT -
'VEDANTAM'
 PROPOSED RESIDENTIAL COMPLEX
 AT PLOT NO - 01B, SEC- 16C,
 GREATER NOIDA (U.P)

BUILDERS & PROMOTER -
 M/s JYOTIRMAY INFRACON PVT. LTD.
 (AN SPC OF M/s RADICON
 INFRASTRUCTURE & HOUSING PVT. LTD.

DRAWING TITLE :-
**2ND FLOOR PLAN & TERRACE FLOOR
 TOWER - G**

For JYOTIRMAY INFRACON (P.LTD.)
 DIRECTOR
OWNER SIGN

ARCHITECT SIGN
 CA(2015)06302

ARCHITECTS -
APS GREEN ARCHITECTS & ASSOCIATES
 (ARCHITECTS, ENGINEERS & INTERIOR DESIGNERS)
 OFFICE - NO. 05 (FIRST FLOOR) METRO MAHALAXMI PLAZA
 SECTOR-4, VASHPALI, GHAZIABAD (U.P.)
 PH. NO. - 881827754, (0120) 4206254
 E-MAIL - apsgreenarchitects@gmail.com

DRAWN BY: JITENDER
 CHECKED BY: ASEEM
 SCALE: 1:100
 DATE: _____
 DRG. NO: **55**

