




Jay Singh

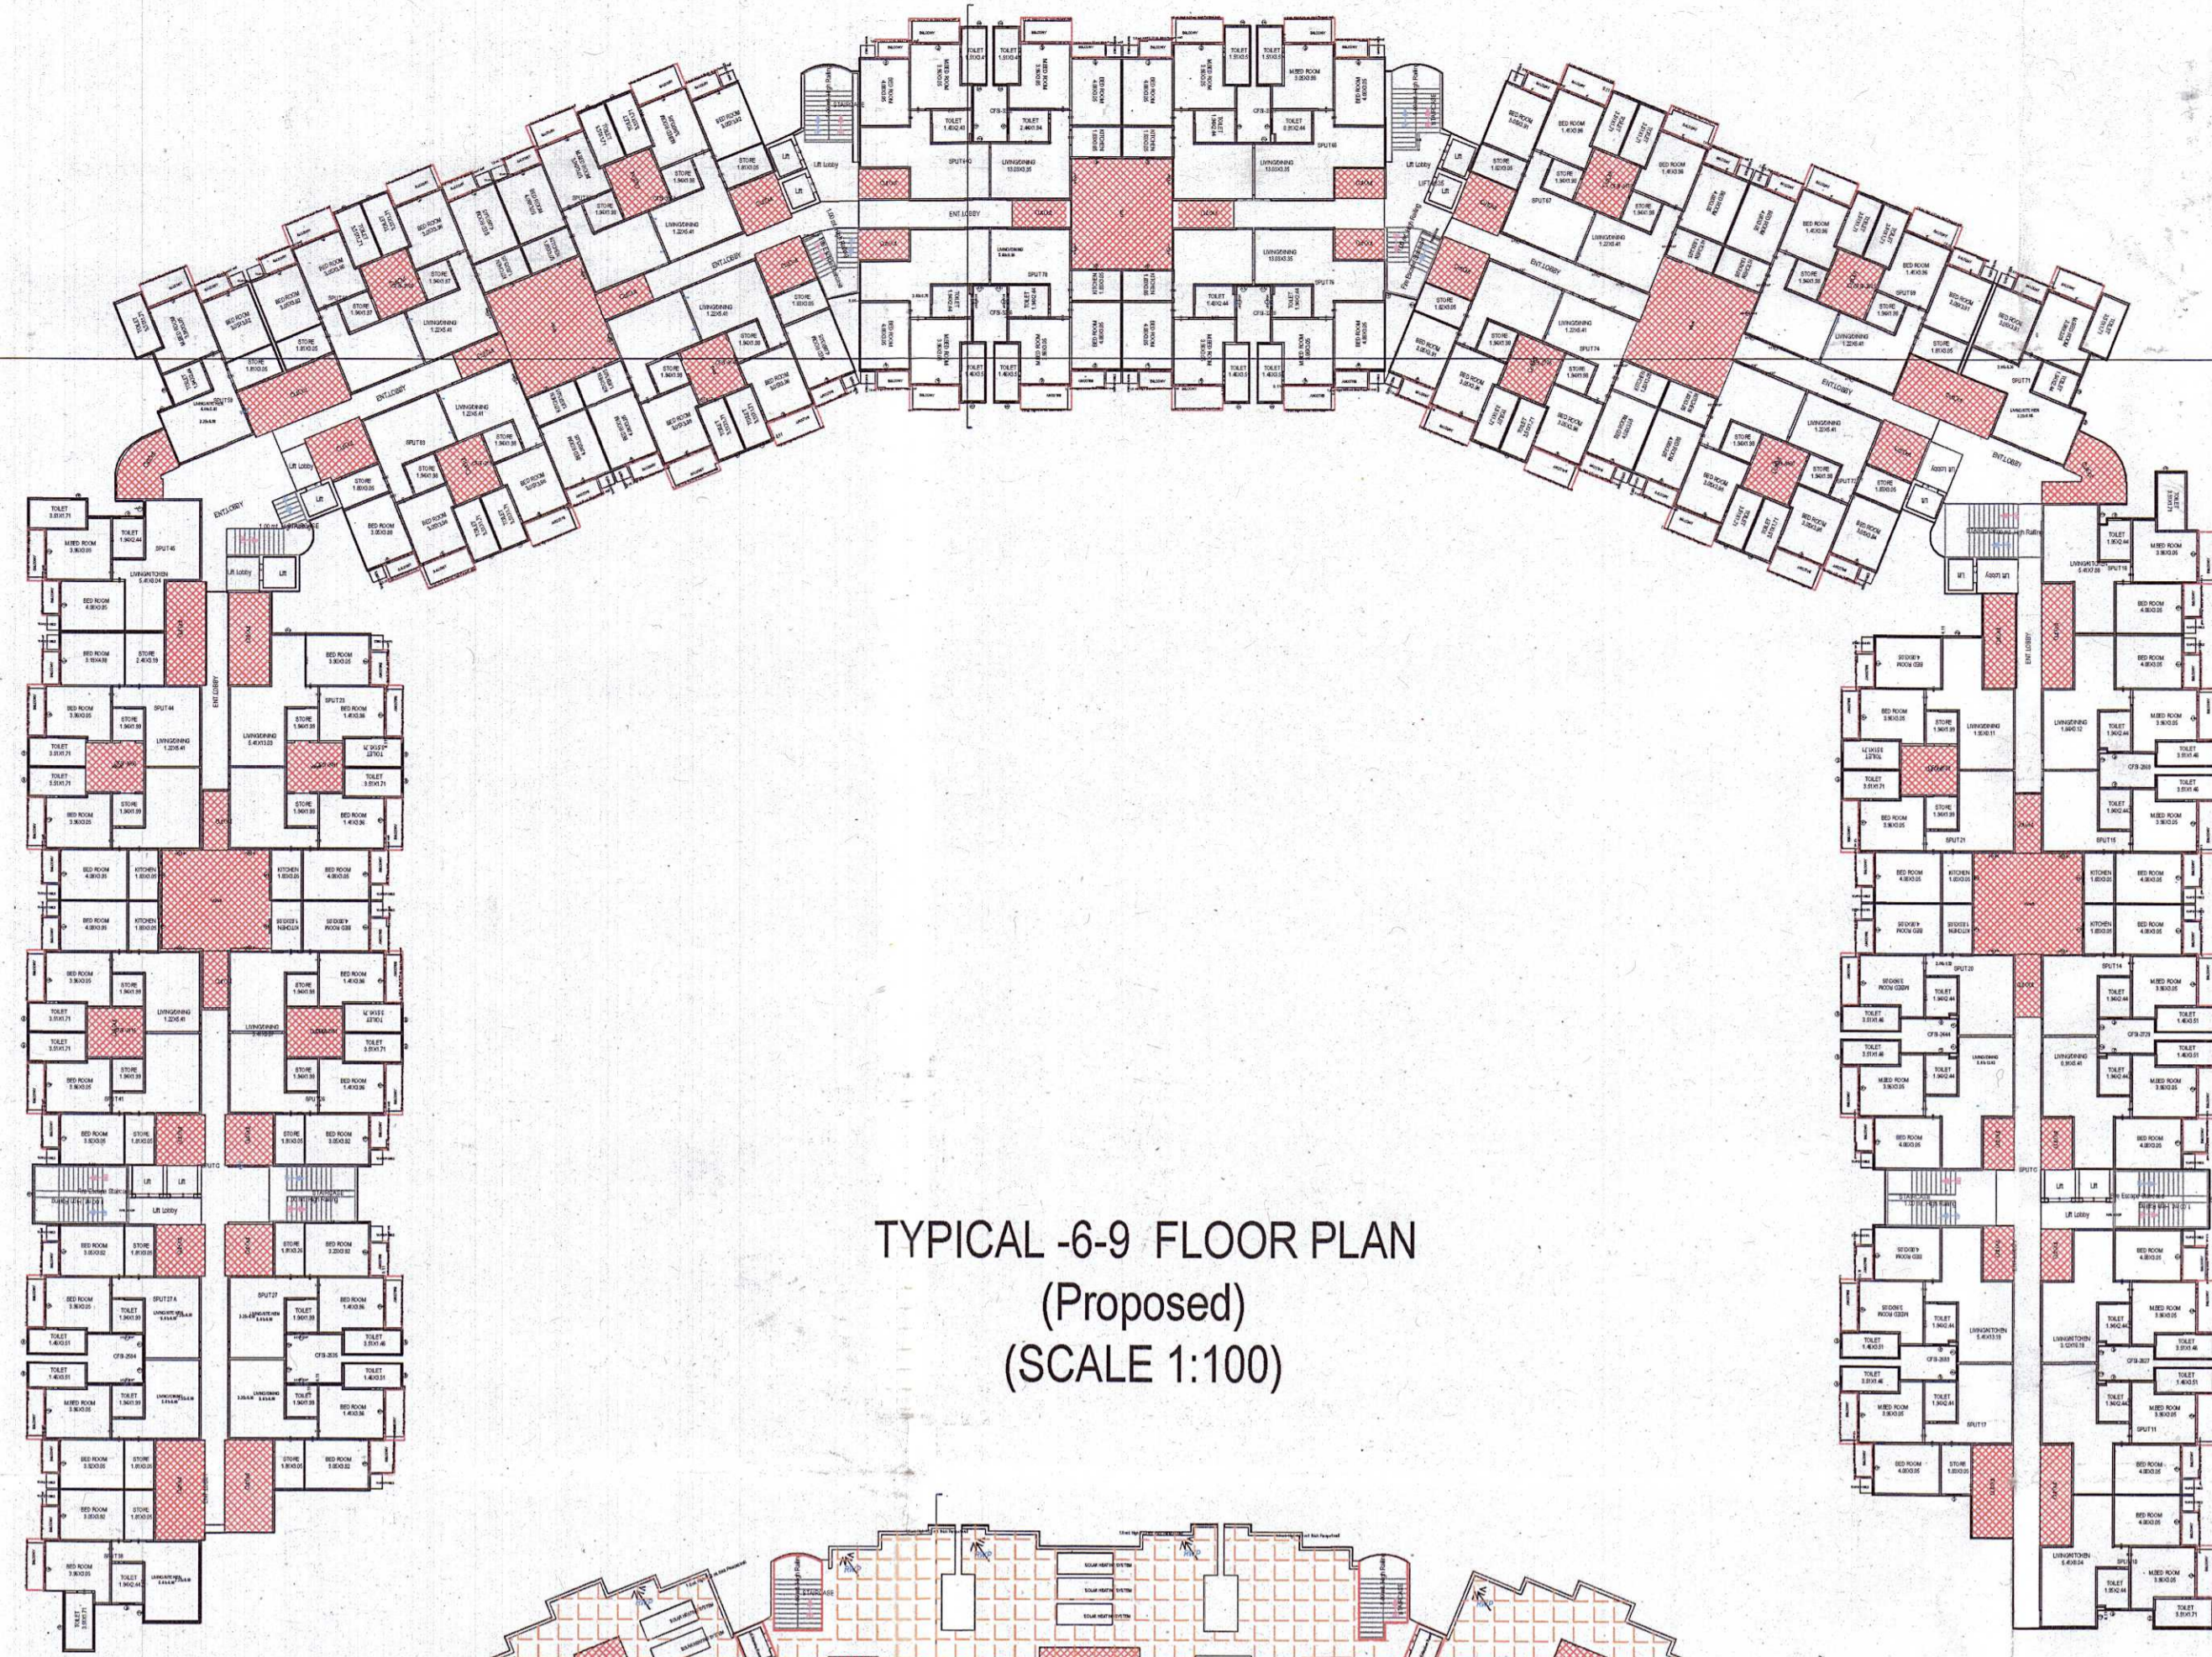


TYPICAL -6-9 FLOOR PLAN  
 (Proposed)  
 (SCALE 1:100)

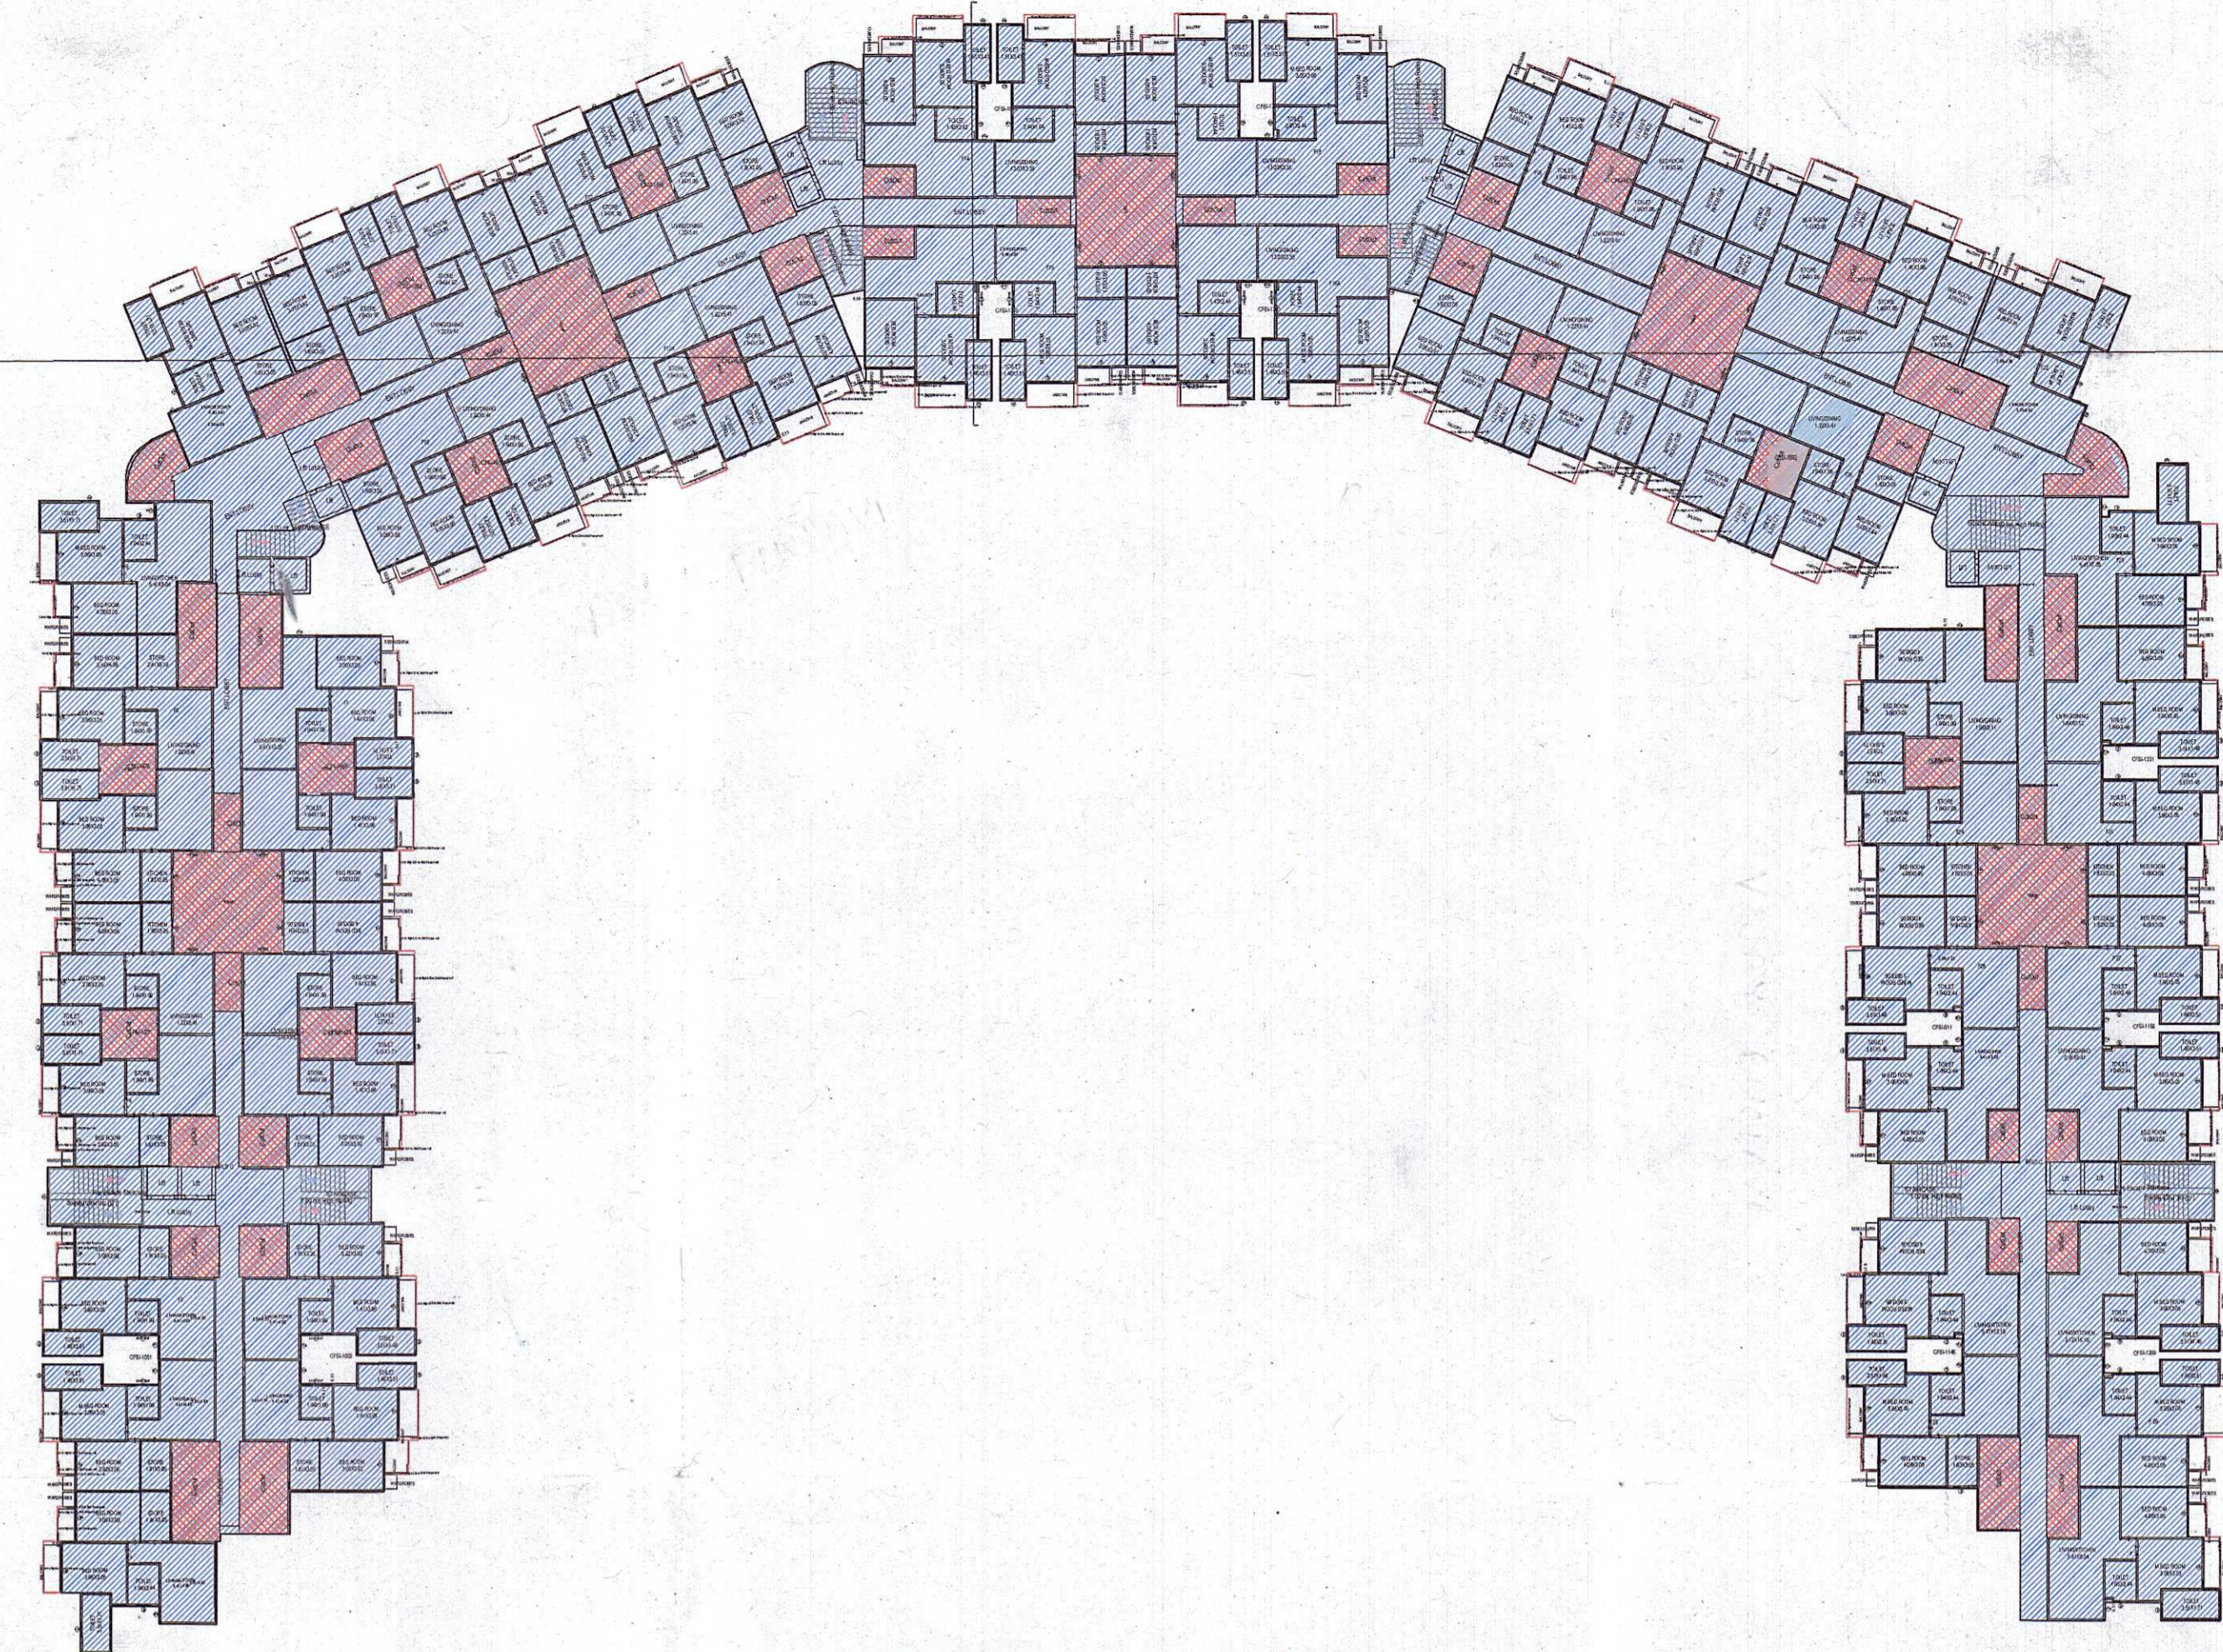

TYPICAL - 1-5 FLOOR PLAN  
 (Existing)  
 (SCALE 1:100)

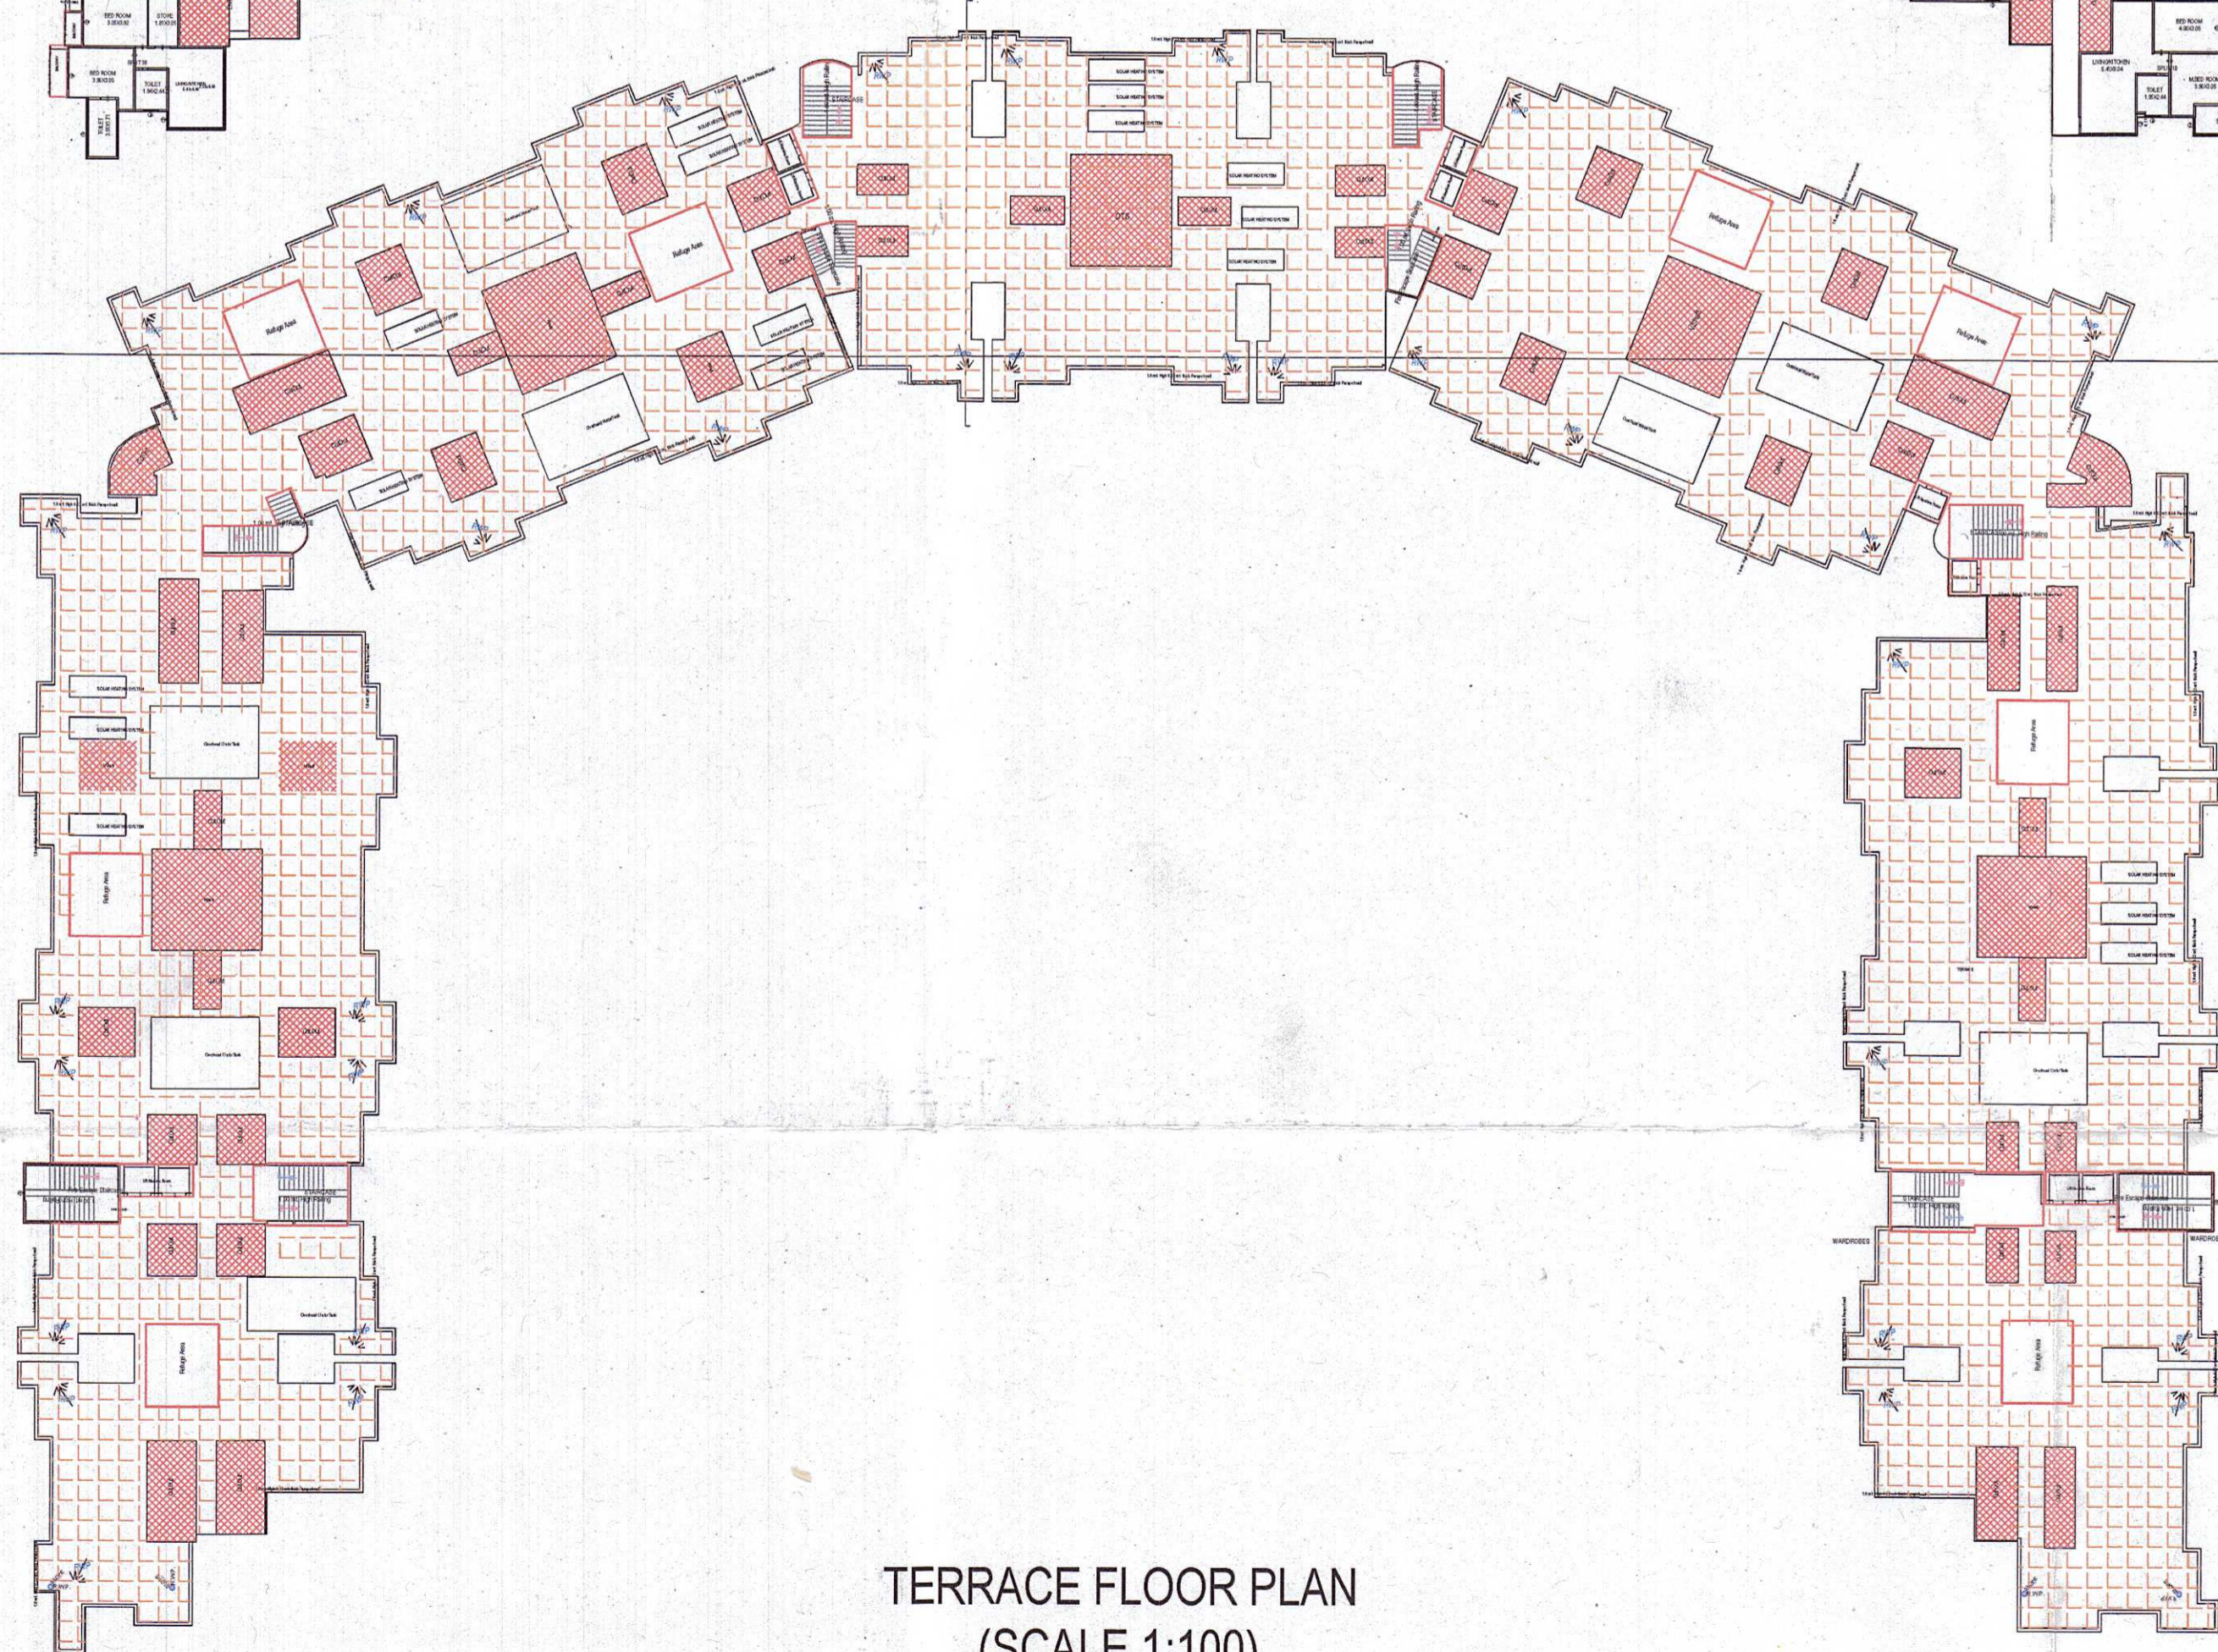

TERRACE FLOOR PLAN  
 (SCALE 1:100)

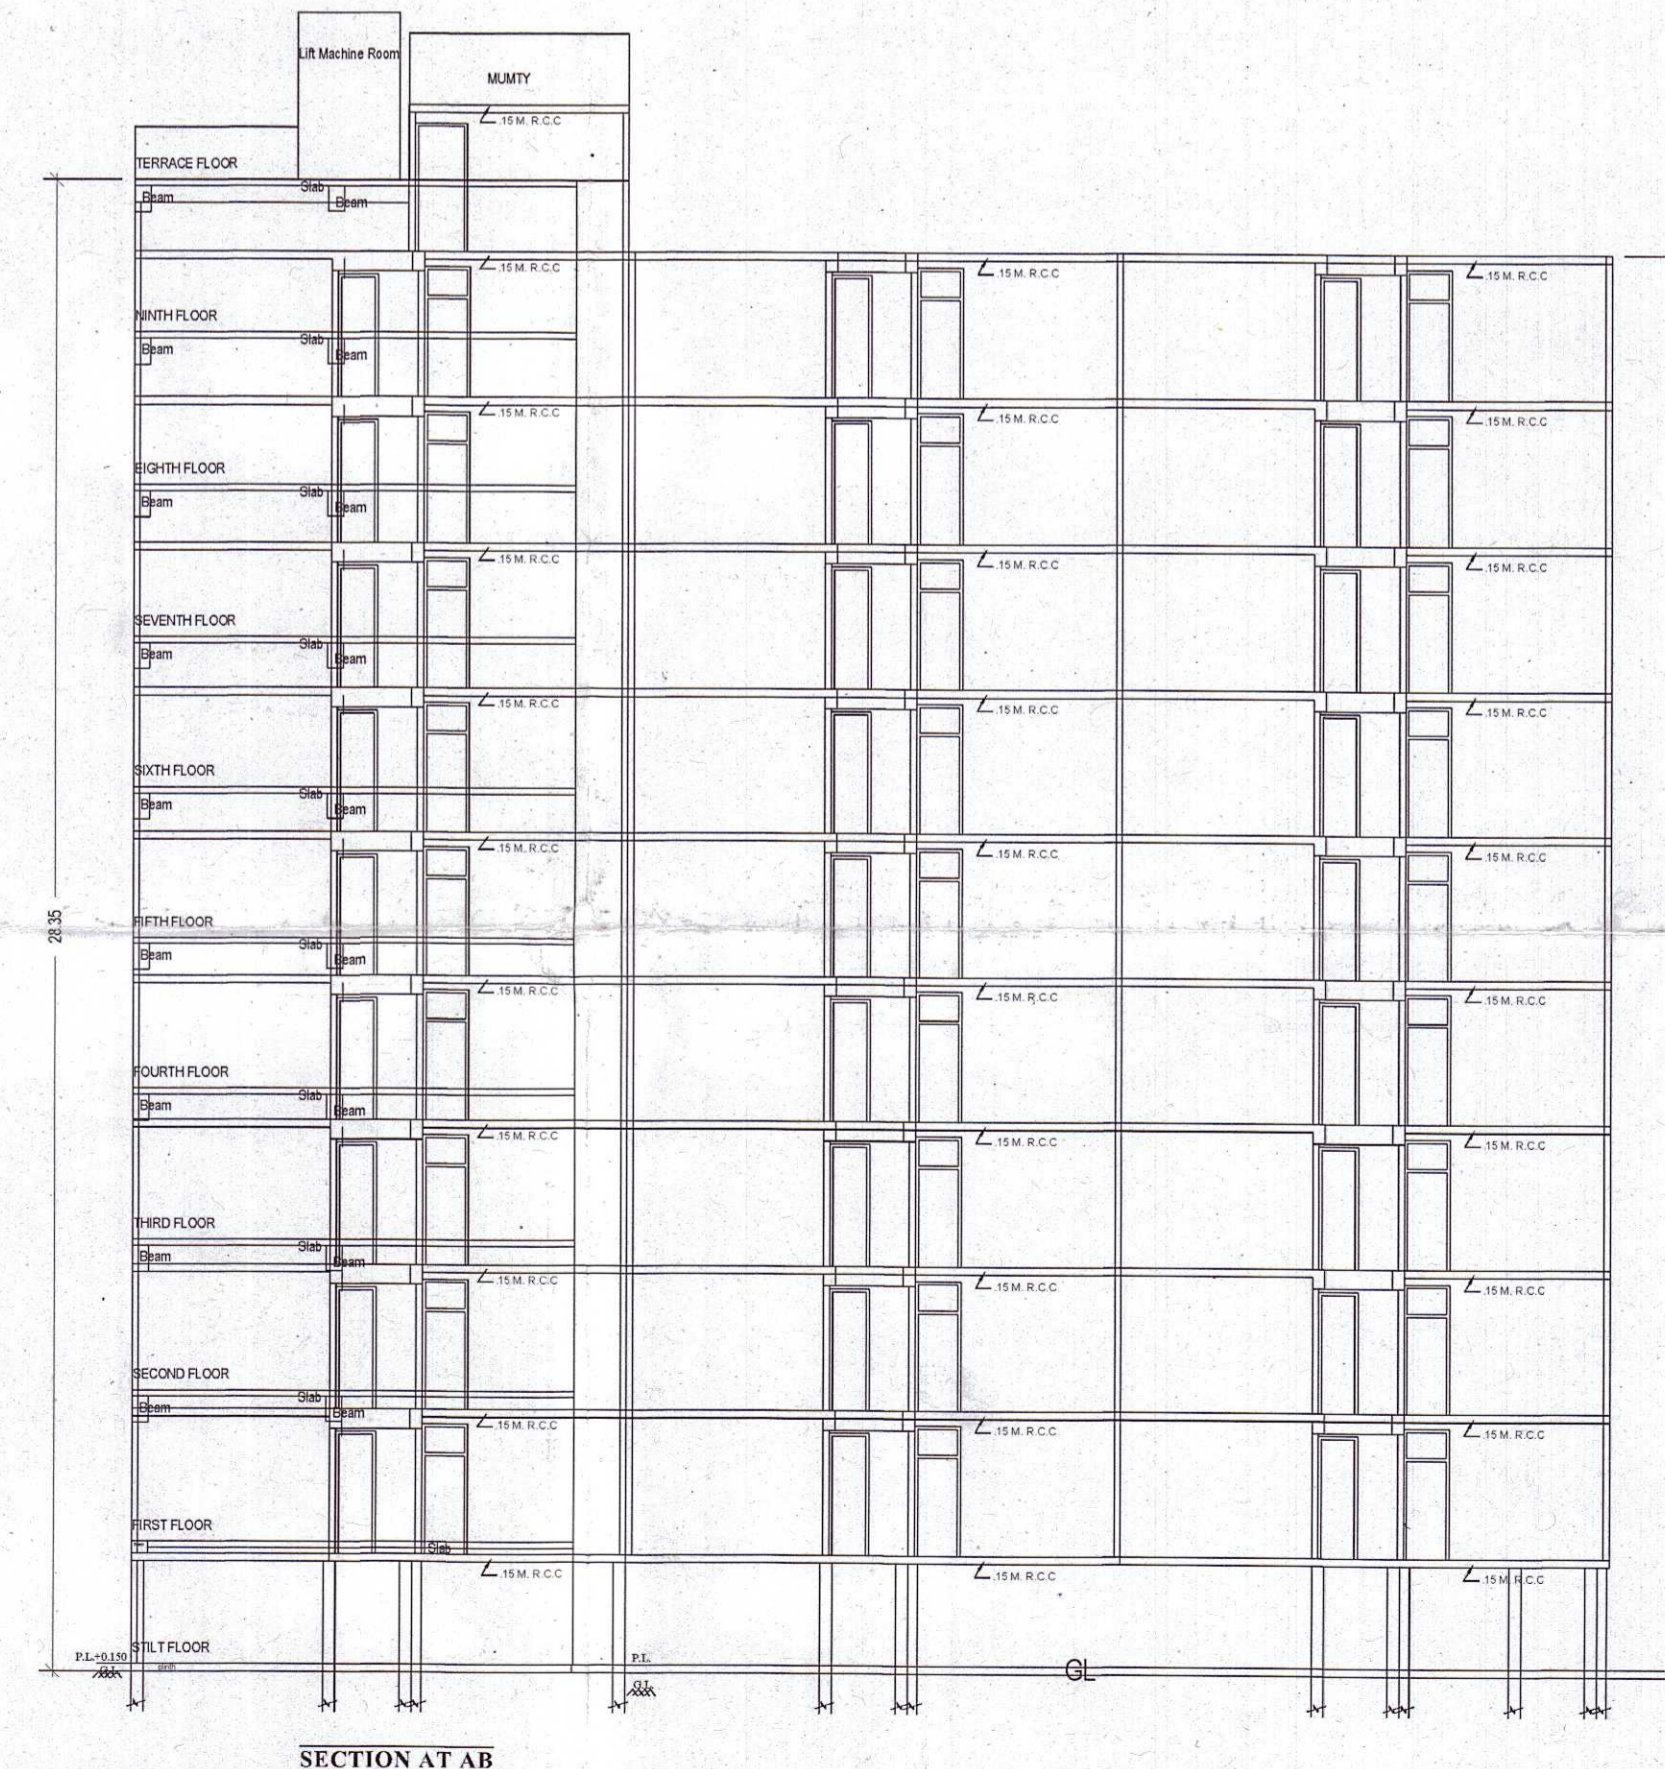

OWNERS NAME AND SIGNATURE  
 MS VIJAY KUMAR MEHROTRA, SANTOSH KUMAR MEHROTRA, RAJ KUMAR MEHROTRA, SUDHA MEHROTRA, BHARAT MEHROTRA, HIRSHAB MEHROTRA

Abhinav Singh  
 CAVA  
 Valcity  
 unigw  
 n



Building Plan Application Number  
 KDA/BP/20-21/0261  
 Sanctioned On  
 12 Feb 2022  
 Valid Till  
 16 Feb 2027  
 Approved By  
 Arvind Singh (Vice Chairman)  
 Examined By  
 S P Srinivastva (Junior engineer)  
 Sant Prasad Jaiswal (Assistant Engineer)  
 Ajay Kumar Singh (Town Planner)  
 Shatrahman Vaishya (Secretary)  
 Ajay Kumar Singh (Town Planner)  
 Sant Prasad Jaiswal (Assistant Engineer)

|                       |          |                  |          |
|-----------------------|----------|------------------|----------|
| Total Plot Area -     | 27267.78 | Total FAR Area - | 52629.69 |
| Total Coverage Area - | 6962.86  | Total BUA Area - | 69978.10 |

Note: - 1) This drawing is prepared as per the current prevailing Building Bye Laws.  
 2) If Map sanctioned is used for purpose anything other than stated in application will lead to rejection of Map.  
 ISO\_AD\_1841.00\_x\_1189.00\_MM