




1 GROUND FLOOR PLAN
SCALE 1:200

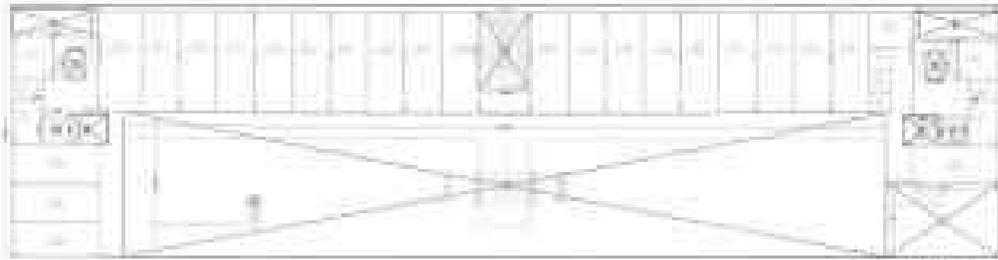


2 FIRST FLOOR PLAN
SCALE 1:200

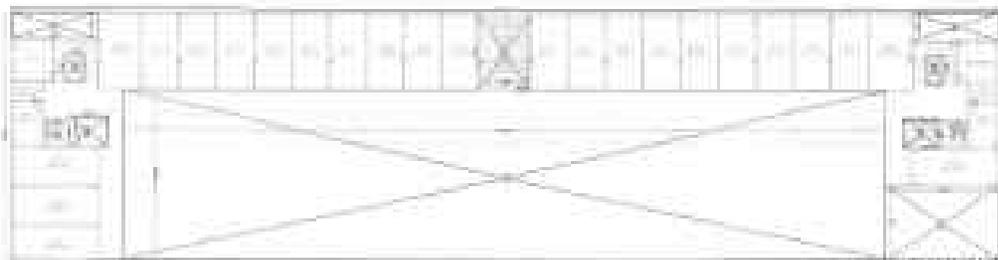

3 SECOND FLOOR PLAN
SCALE 1:200

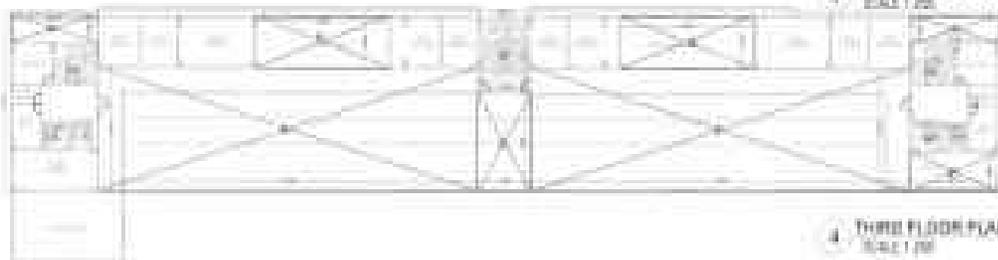

4 THIRD FLOOR PLAN
SCALE 1:200

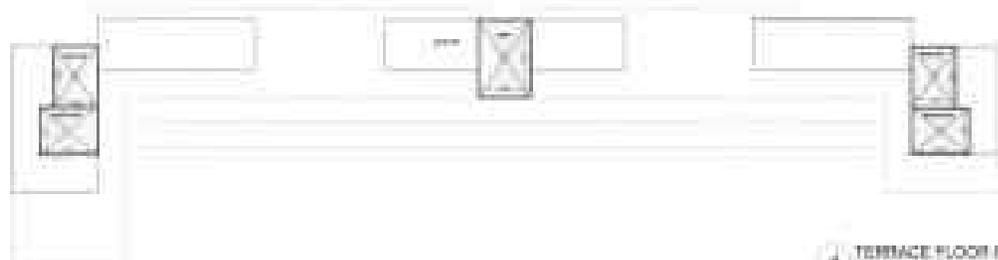


5 TERRACE FLOOR PLAN
SCALE 1:200


NO.	DESCRIPTION	QTY	UNIT	REMARKS
1
2
NO.	DESCRIPTION	QTY	UNIT	REMARKS
1
2
NO.	DESCRIPTION	QTY	UNIT	REMARKS
1
2
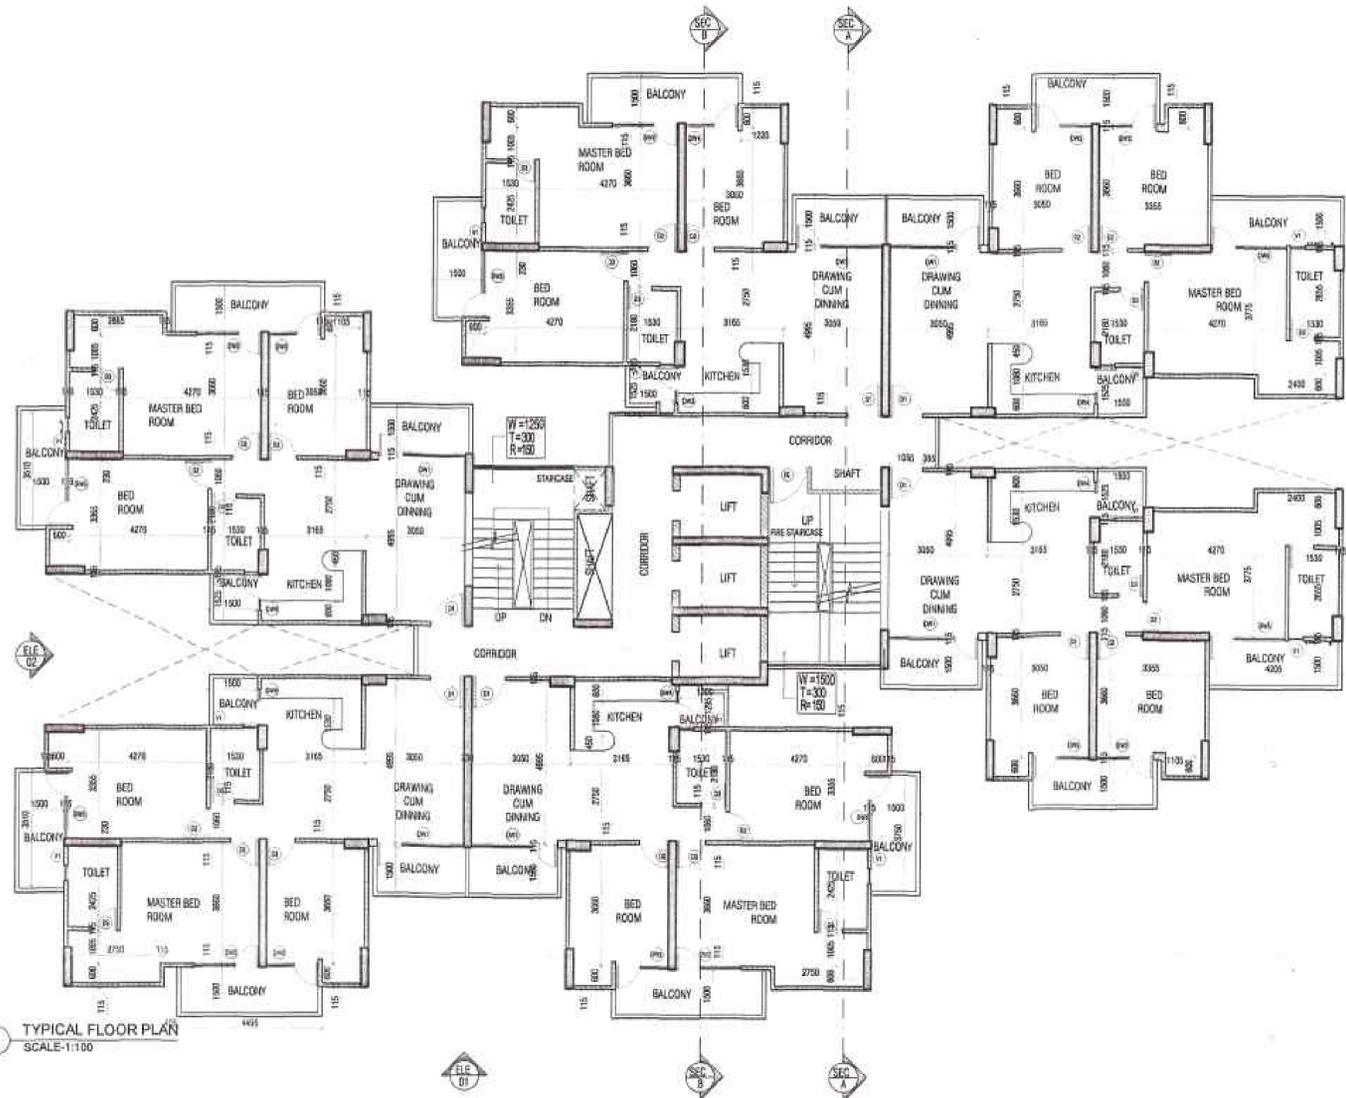


2 TYPICAL FLOOR PLAN
SCALE:1:100

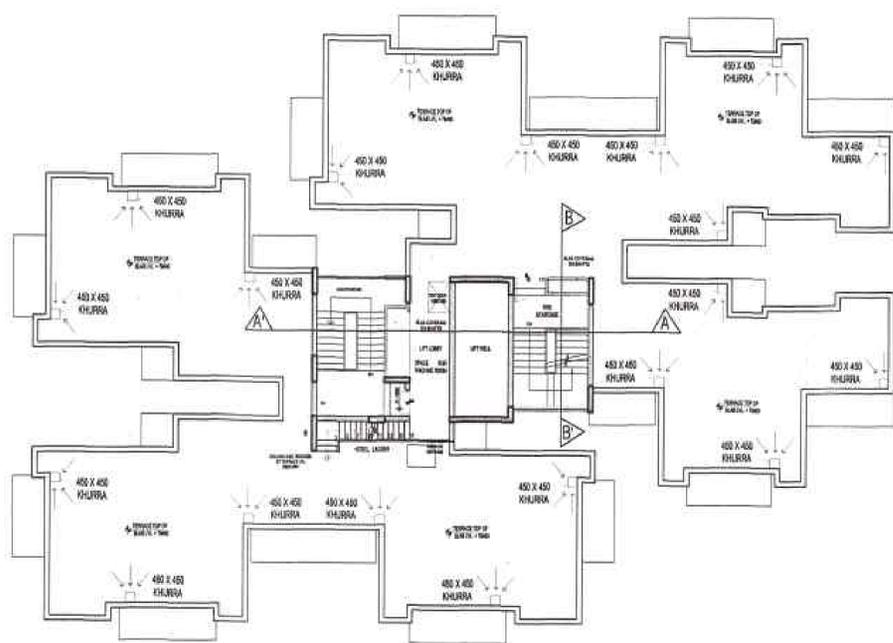


4 TERRACE FLOOR PLAN
SCALE:1:200

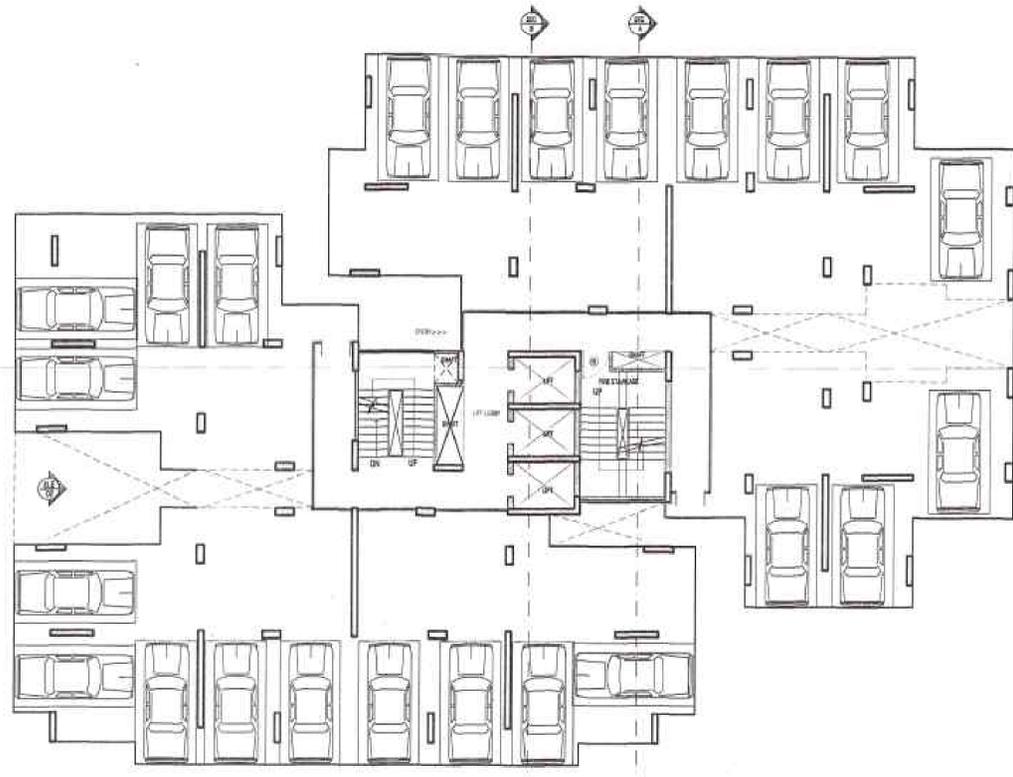

1 STILT FLOOR PLAN
SCALE:1:150

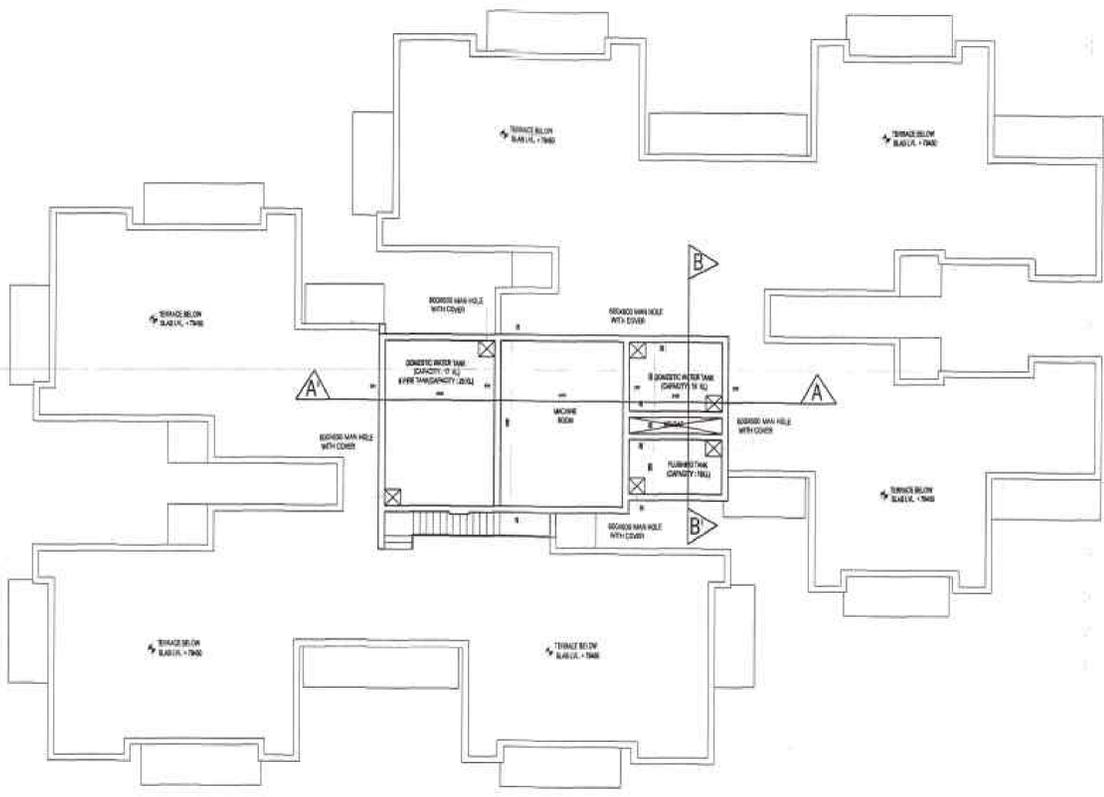

NOTE :-
ALL DIMENSIONS ARE IN MM.

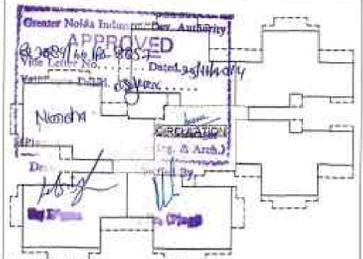

KEY PLAN

SCHEDULE OF OPENING

TYPE	DESCRIPTION	SIZE	QTY	UNIT
FD	FIRE ENTRANCE	1200x2100	-	2000
DI	DOOR	1900x2100	-	2100
DI	DOOR	1600x2100	-	2100
DI	TOILET	1600x1000	-	2100
DWR	DRAWING ROOM	2300x2100	300	2100
DWC	BALCONY	1910x2100	300	2100
DWC	KITCHEN	1410x2100	1050	2100
FW	FIRE STAR	450	450	85
VI	TOILET	800x800	1200	2100

PROJECT:-
PROPOSED GROUP HOUSING FOR
PANCHSHEEL BUILDTech PVT. LTD.
AT LAND MEASURING 107731.43 SQ.MT.
AT PLOT NO-01 A, SECTOR-16,
GREATER NOIDA.

OWNER:-
PANCHSHEEL BUILDTech PVT. LTD.

ARCHITECTS
OASIS
DESIGNS INC.
ARCHITECTURAL & LANDSCAPE ARCHITECTS
B115, SECTOR-16, GATEWAY ENCLAVE, GREATER NOIDA
PH: 9953243, 9953244 FAX: 9953245
WWW.OASISDESIGNSINC.COM

TITLE:-
**FLOOR PLANS
BLOCK- C2,C3 & E1 (S+25)**

SCALE:- AS SHOWN
DRAWN BY:- **DHIRENDRA VERMA**

ARCHITECT'S SIGN:-


OWNER'S SIGN:-
For Panchsheel Buildtech Pvt. Ltd.

NORTH


SHEET NO
032




1 STILT FLOOR PLAN
SCALE 1:120

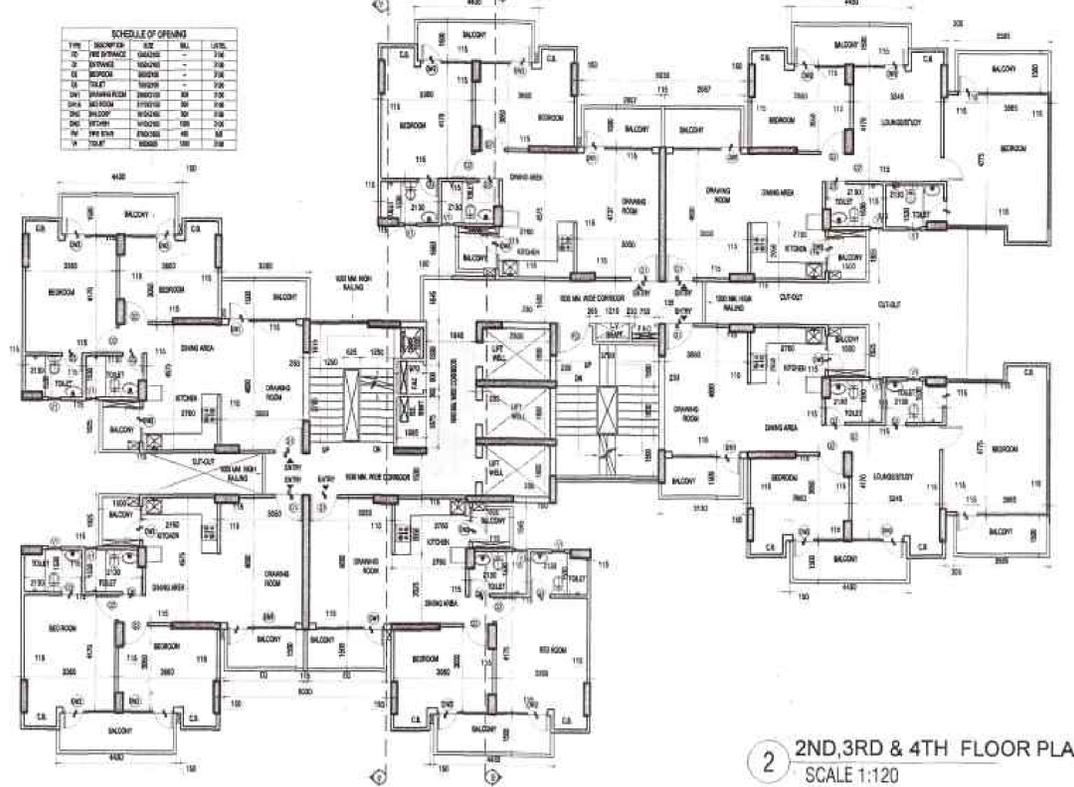


2 2ND, 3RD & 4TH FLOOR PLAN
SCALE 1:120

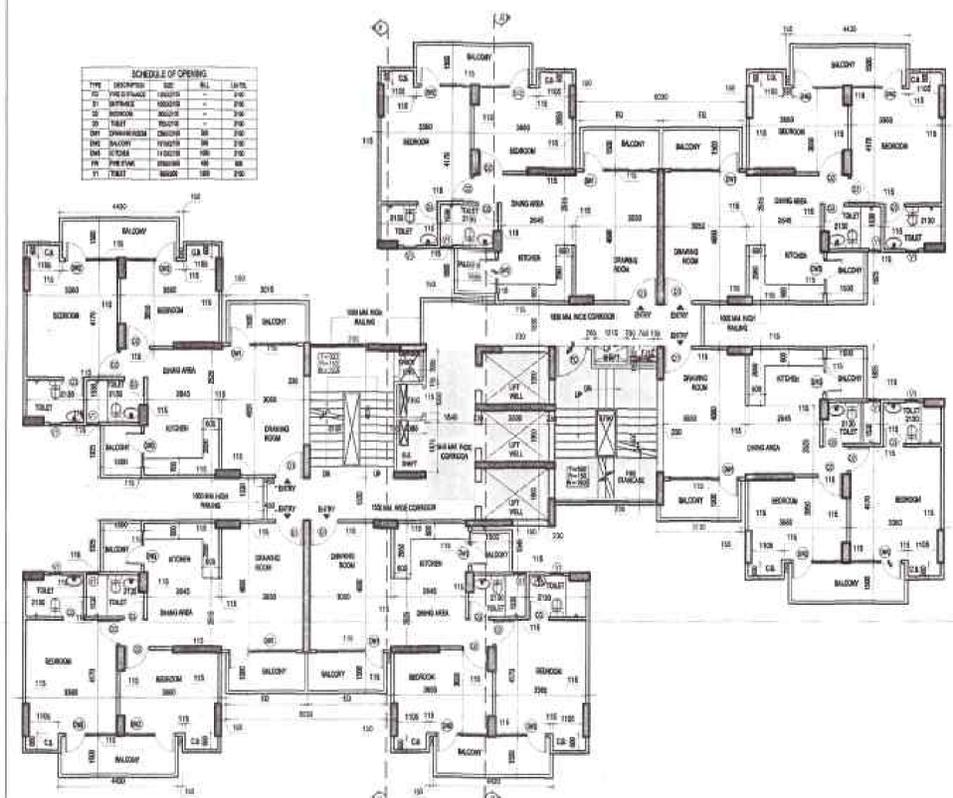

3 FIRST & TYPICAL FLOOR PLAN
SCALE 1:120

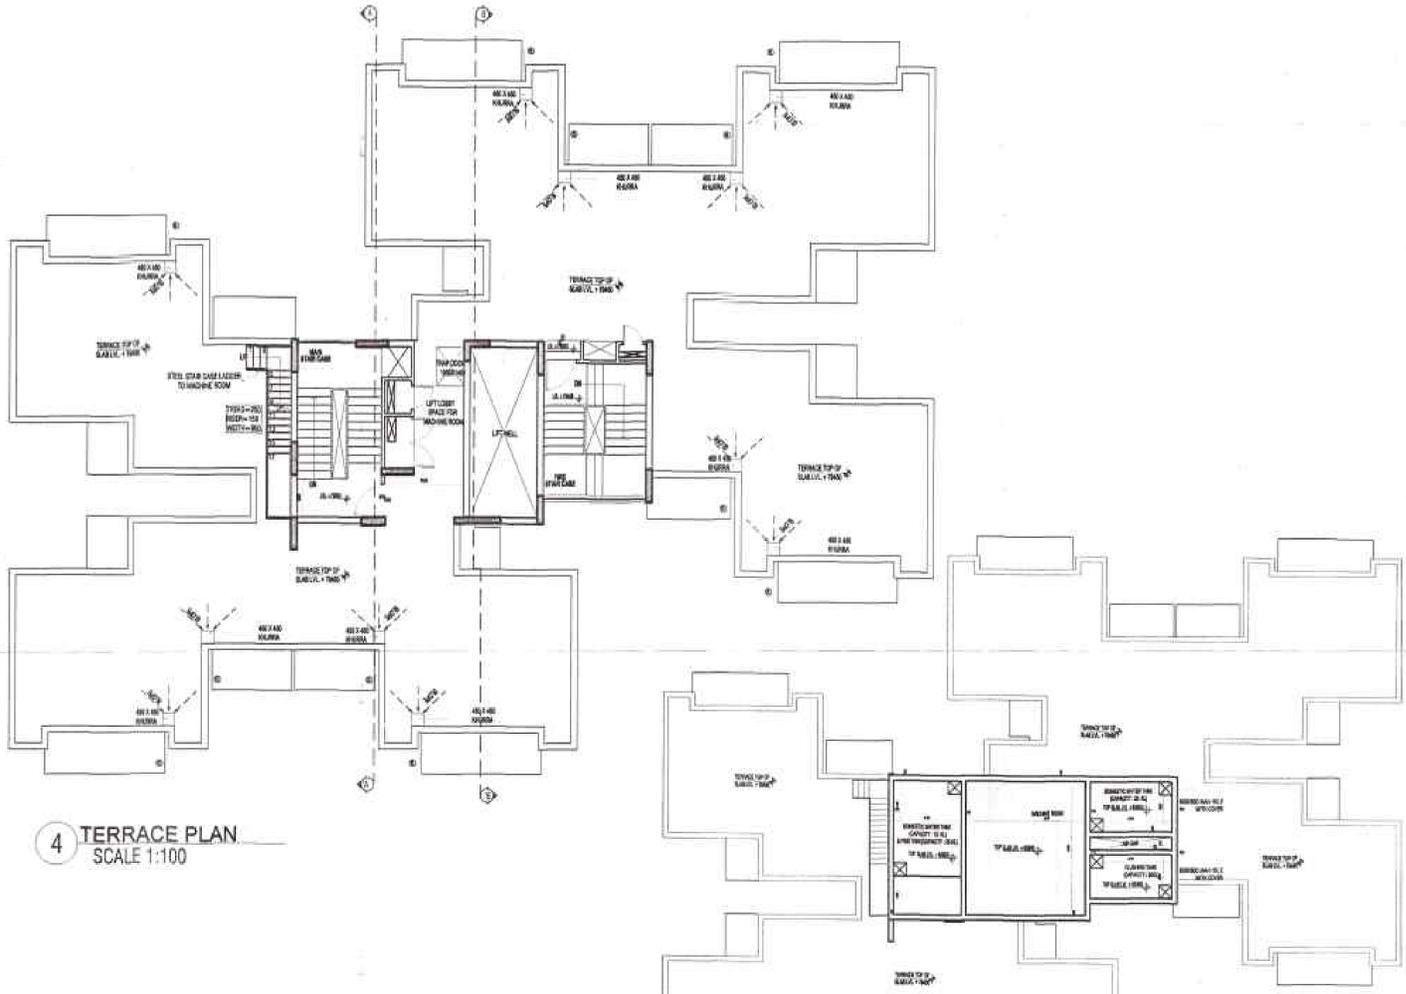

4 TERRACE PLAN
SCALE 1:100

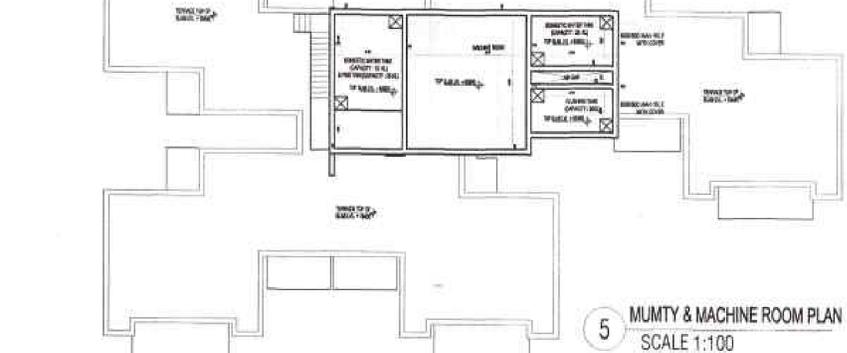


5 MUMTY & MACHINE ROOM PLAN
SCALE 1:100

SCHEDULE OF OPENING

TYPE	DESCRIPTION	SIZE	NO.	AREA
1	DOOR	2100 X 1000	100	2100
2	WINDOW	1500 X 1200	200	3000
3	GLASS	1500 X 1200	50	750
4	SCREEN	1500 X 1200	50	750
5	TOILET	1000 X 1500	10	1500
6	SHOWER	1000 X 1000	10	1000
7	BATH	1500 X 1000	10	1500
8	KITCHEN	1500 X 1000	10	1500
9	DINING	1500 X 1000	10	1500
10	DRIVING	1500 X 1000	10	1500
11	STAIR	1000 X 1000	10	1000
12	LIFT	1000 X 1000	10	1000
13	STORAGE	1000 X 1000	10	1000
14	W.C.	1000 X 1000	10	1000
15	W.C.	1000 X 1000	10	1000
16	W.C.	1000 X 1000	10	1000
17	W.C.	1000 X 1000	10	1000
18	W.C.	1000 X 1000	10	1000
19	W.C.	1000 X 1000	10	1000
20	W.C.	1000 X 1000	10	1000

NOTE :- ALL DIMENSIONS ARE IN MM.

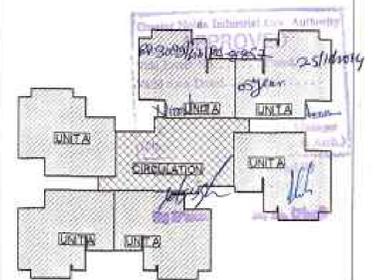

KEY PLAN

PROJECT:-
PROPOSED GROUP HOUSING FOR PANCHSHEEL BUILDTech PVT. LTD. AT LAND MEASURING 107731.43 SQ.MT. AT PLOT NO- 01 A, SECTOR-16, GREATER NOIDA.

OWNER:-
PANCHSHEEL BUILDTech PVT. LTD.

ARCHITECTS
OASIS
DESIGNS INC.
ARCHITECTS & INTERIORS ARCHITECTS
1175, 100/1, PLOT NO. 16, SECTOR-16, GREATER NOIDA-201010
PH: 91-99589 29204 FAX: 91-99589 29205
WWW: PANCHSHEEL BUILDTech PVT. LTD.

TITLE:-
FLOOR PLAN
BLOCK- E3 (S+25)

SCALE:- AS SHOWN

DRAWN BY:- MINAKSHI

ARCHITECT'S SIGN:-


Minakshi
MINAKSHI M. HINDRANI
ARCHITECT

OWNER'S SIGN:-


For Panchsheel Buildtech Pvt. Ltd.
[Signature]
Authorized Signatory

NORTH

SHEET NO
044

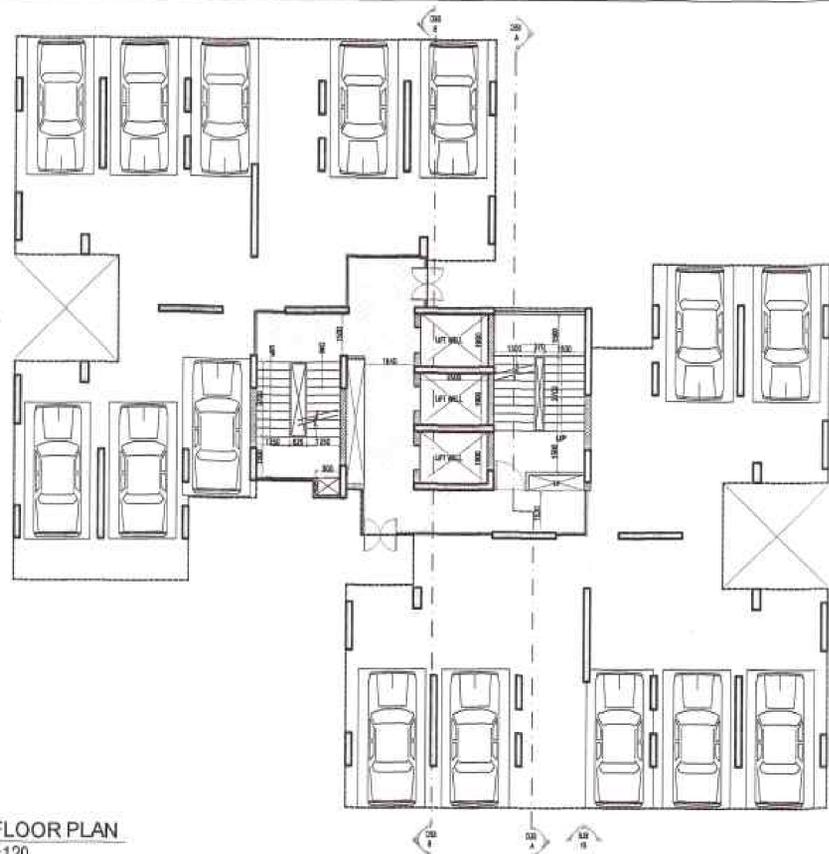


1 STILT FLOOR PLAN
SCALE 1:120

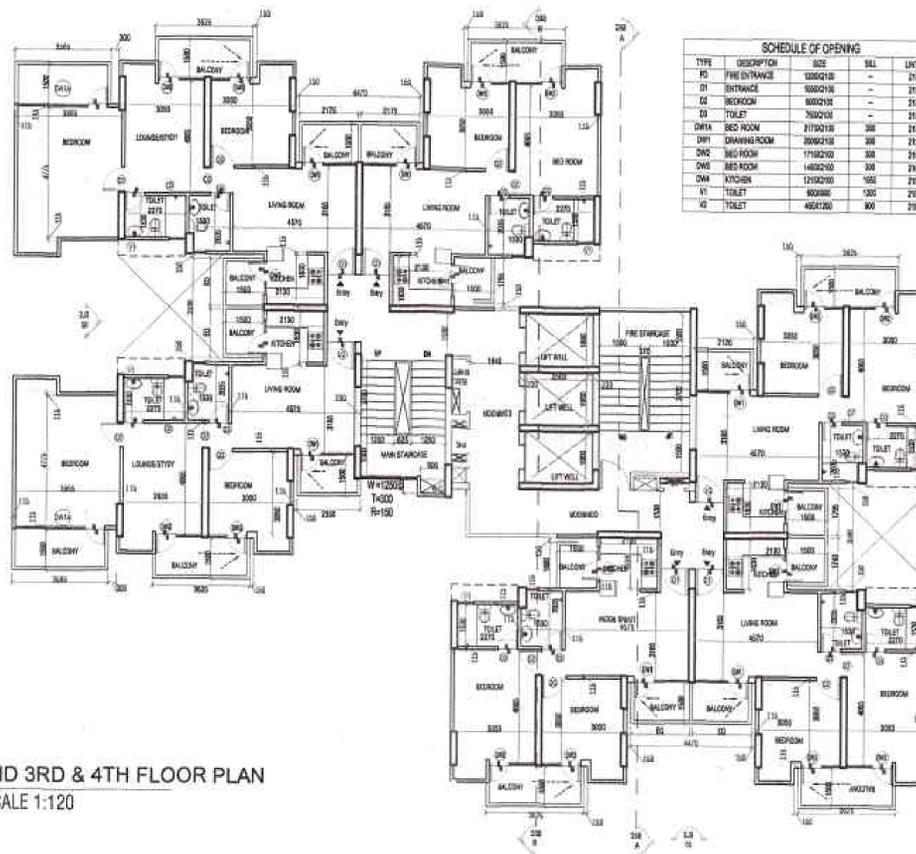


2 2ND 3RD & 4TH FLOOR PLAN
SCALE 1:120

TYPE	DESCRIPTION	SIZE	SLL	UNITS
F0	FIRE ENTRANCE	1000/210	-	210
D1	ENTRANCE	1000/210	-	210
D2	BEDROOM	800/210	-	210
D3	TOILET	300/210	-	210
D4	DRAWING ROOM	2000/210	300	210
D5	BED ROOM	1750/210	300	210
D6	BED ROOM	1400/210	300	210
D7	KITCHEN	1250/210	300	210
V1	TOILET	800/200	500	210
V2	TOILET	400/200	800	210

TYPE	DESCRIPTION	SIZE	SLL	UNITS
F0	FIRE ENTRANCE	1000/210	-	210
D1	ENTRANCE	1000/210	-	210
D2	BEDROOM	800/210	-	210
D3	TOILET	300/210	-	210
D4	DRAWING ROOM	2000/210	300	210
D5	BED ROOM	1750/210	300	210
D6	BED ROOM	1400/210	300	210
D7	KITCHEN	1250/210	300	210
V1	TOILET	800/200	500	210
V2	TOILET	400/200	800	210

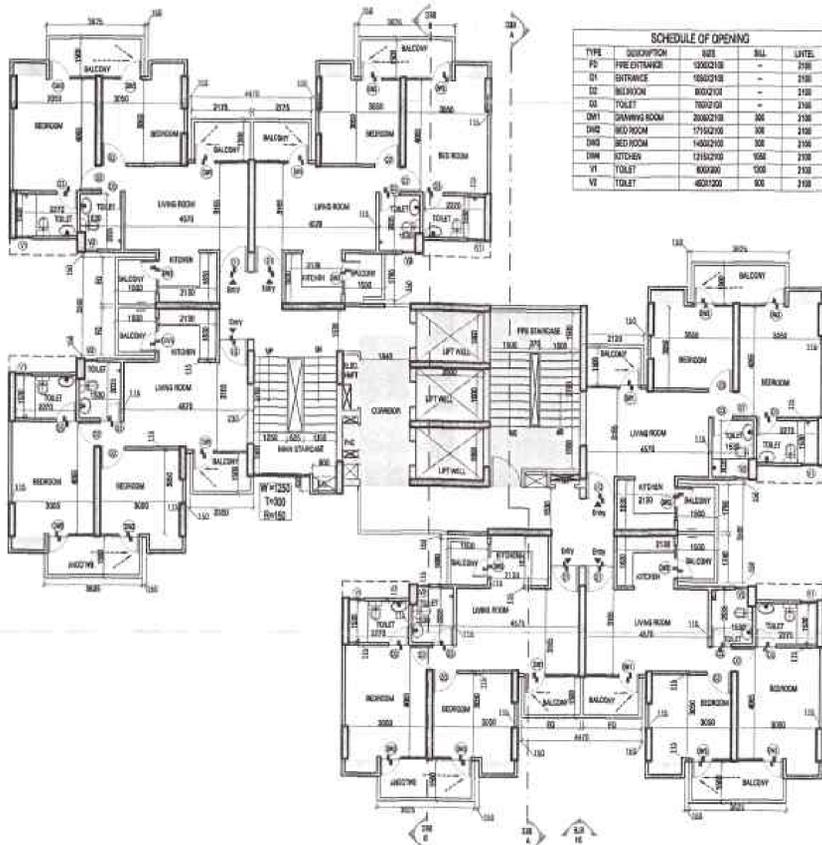


3 1ST & TYPICAL FLOOR PLAN
SCALE 1:120

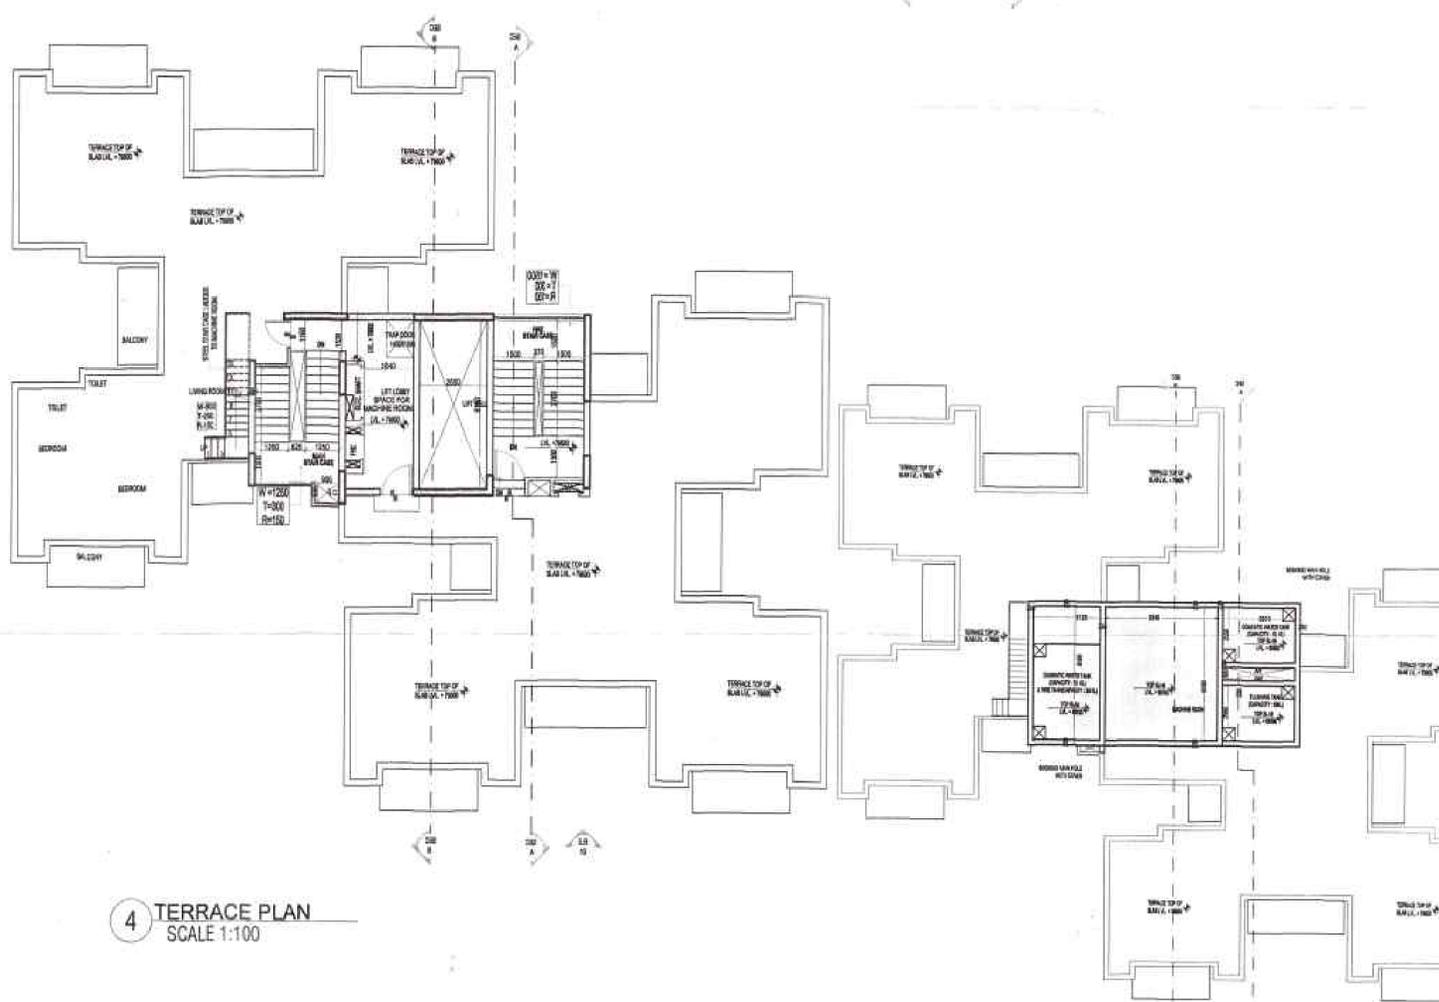

4 TERRACE PLAN
SCALE 1:100

5 MUMTY & MACHINE ROOM PLAN
SCALE 1:100

NOTE :-
ALL DIMENSIONS ARE IN MM.

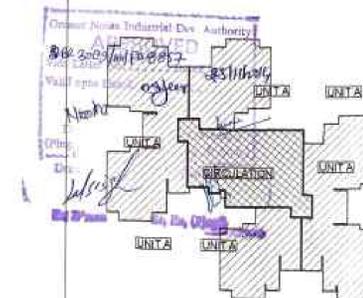

KEY PLAN

PROJECT:-

PROPOSED GROUP HOUSING FOR
PANCHSHEEL BUILTECH PVT. LTD.
AT LAND MEASURING 107731.43 SQ.MT.
AT PLOT NO- 01 A, SECTOR-16,
GREATER NOIDA.

OWNER:-

PANCHSHEEL BUILTECH PVT. LTD.

ARCHITECTS

OASIS
DESIGNS INC.
ARCHITECTS & LANDSCAPE ARCHITECTS
117C, SEC-14, P.O. N. VASANT KULI NEW DELHI-110029
Ph: 2618640, 2612244, 7433 28-12-2020
WWW: www.oasisdesigns.org
www.oasisdesigns.org

TITLE :-

FLOOR PLAN
BLOCK- E4

SCALE:-

AS SHOWN

DRAWN BY:-

MINAKSHI

ARCHITECT'S SIGN :-

Minakshi

OWNER'S SIGN:-

For Panchsheel Buildtech Pvt. Ltd.
[Signature]
Authorized Signatory

NORTH

SHEET NO

048