



REVISED PLAN


यह नया प्लान है जो म्यूंटी को अतिक्रमण करने के लिए तैयार किया गया है।
 इस प्लान में म्यूंटी के अतिक्रमण को हटाने के लिए आवश्यक परिवर्तन शामिल हैं।
 म्यूंटी के अतिक्रमण को हटाने के लिए आवश्यक परिवर्तन शामिल हैं।

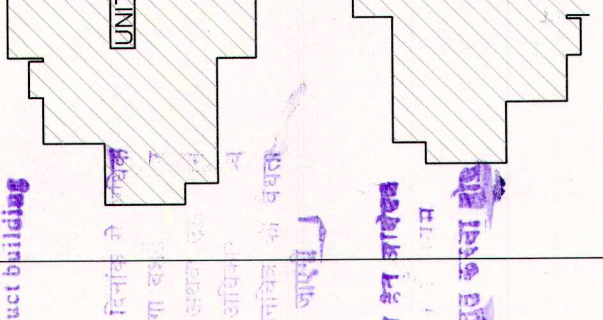


KEY PLAN
 The tower is located at the corner of the plot. The site is bounded by the main road to the north and the main road to the east. The tower is situated on the south-east corner of the plot.

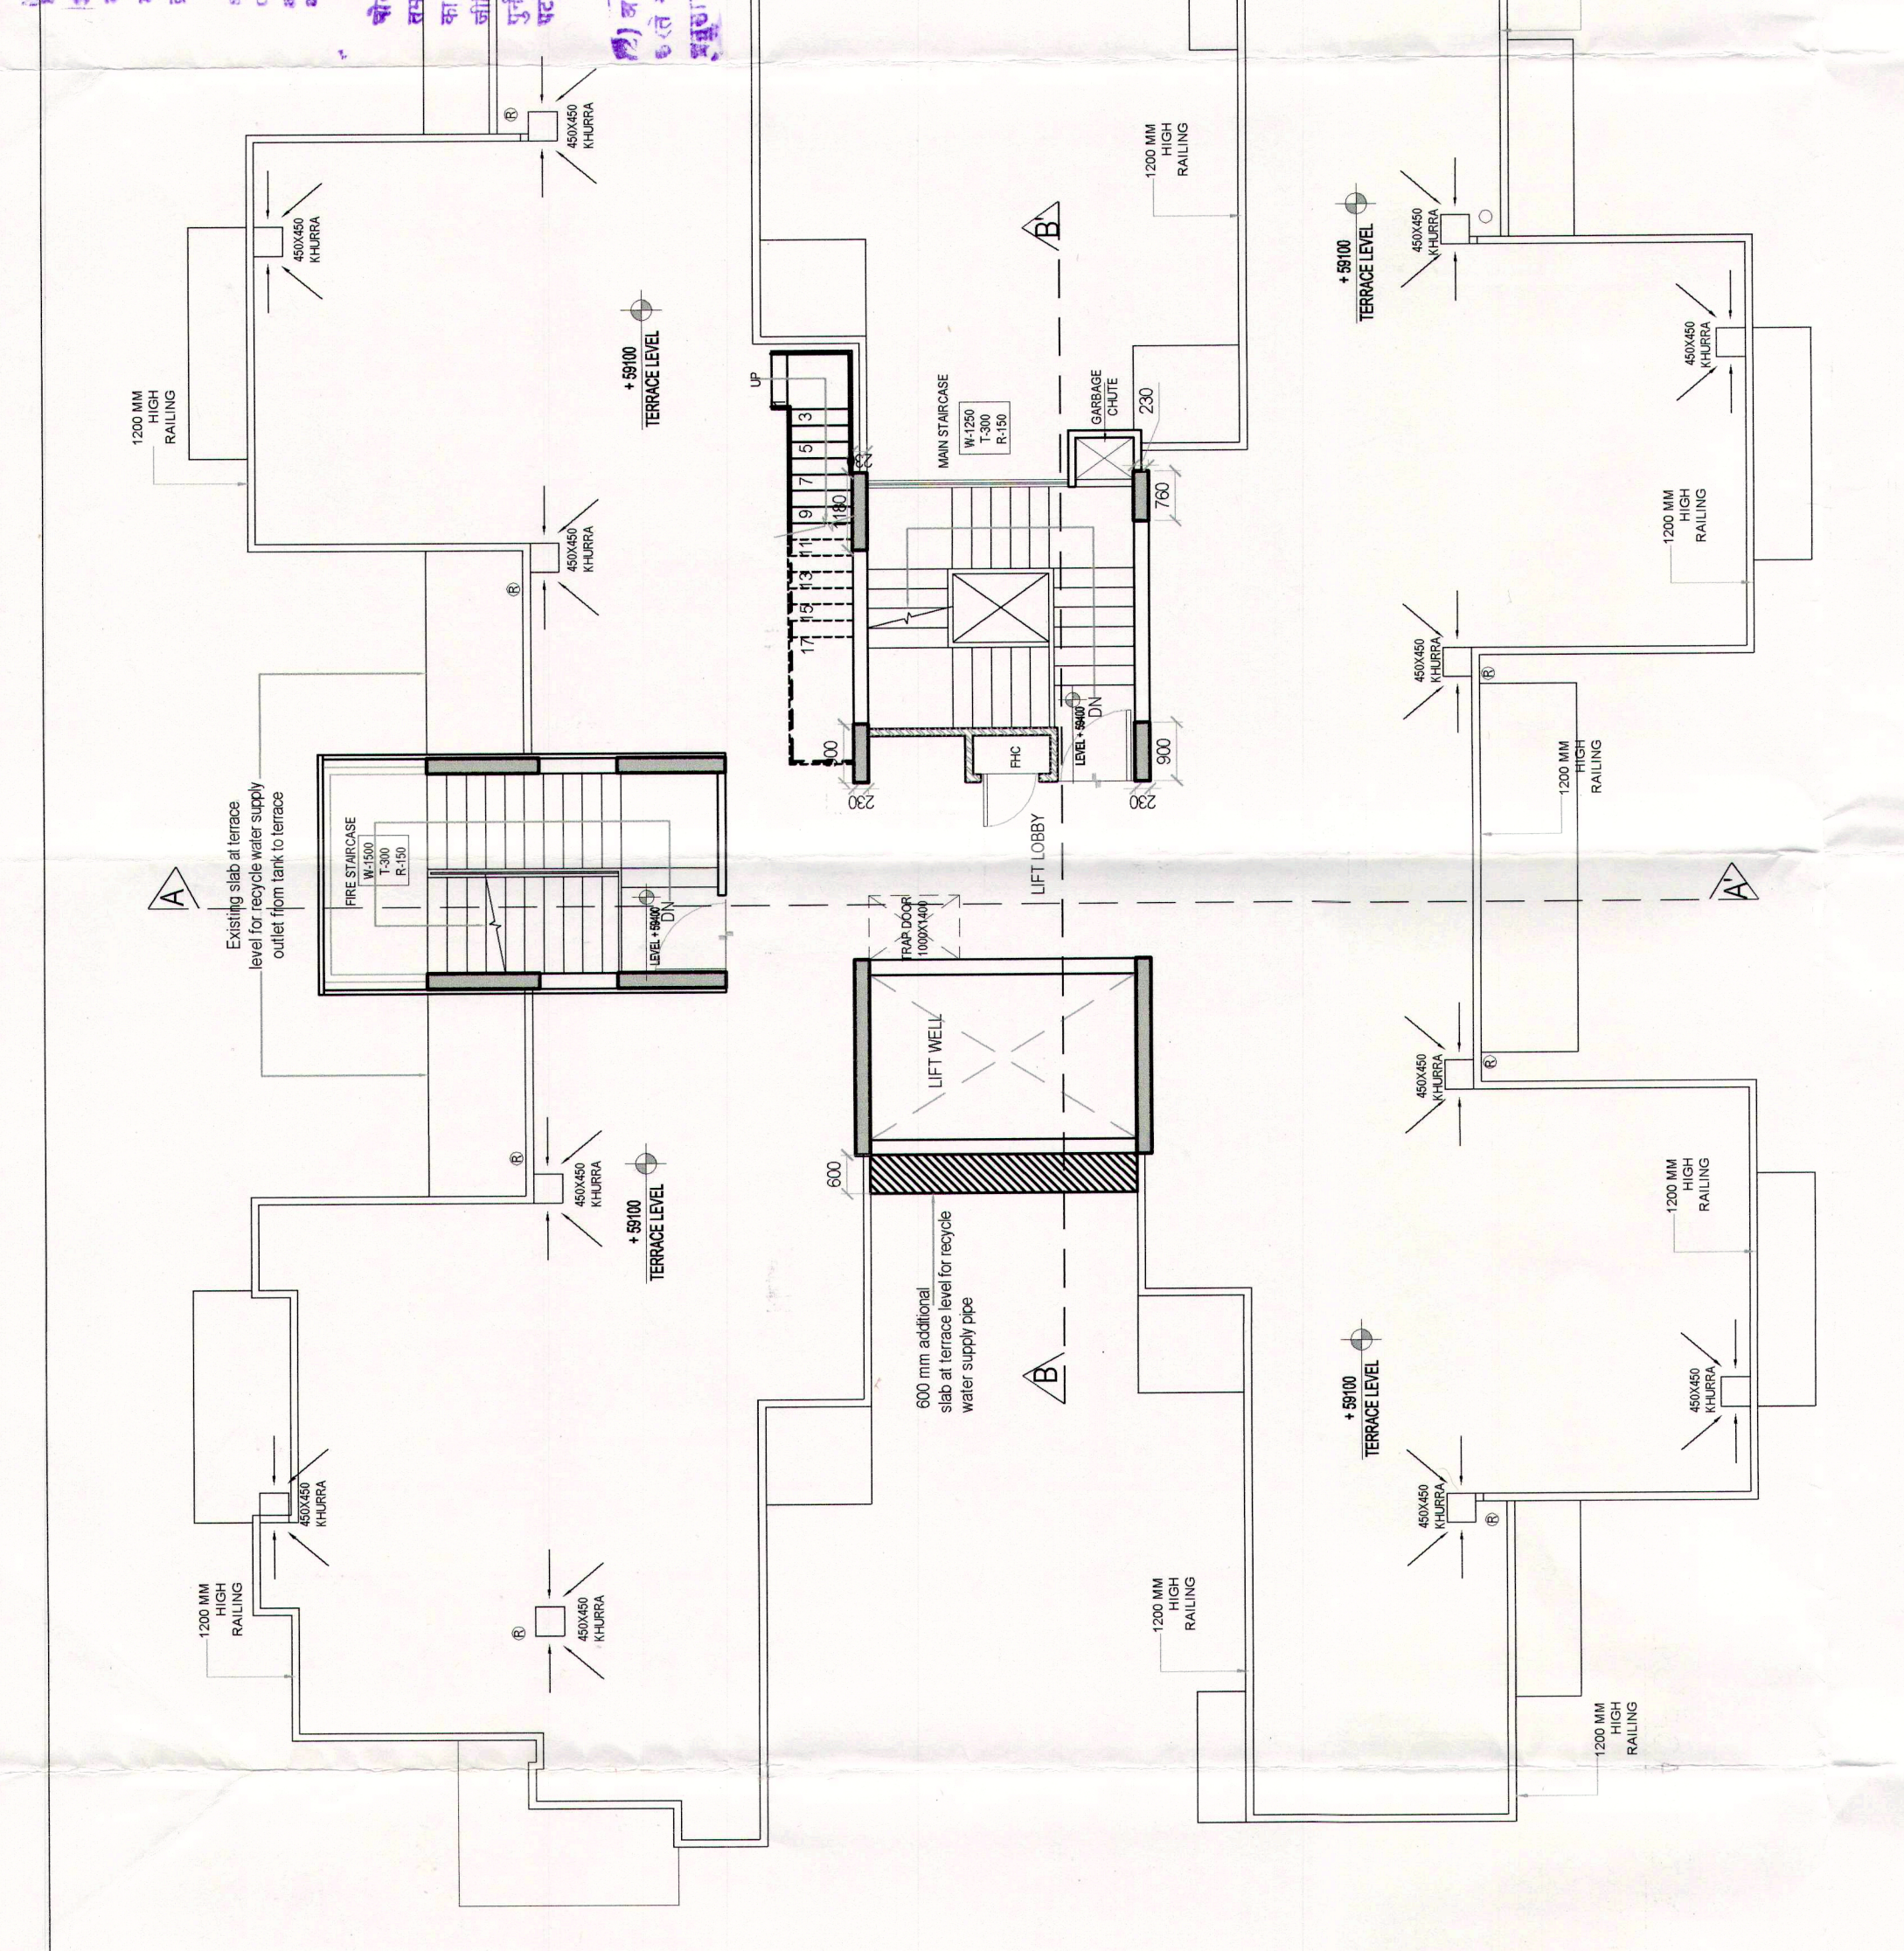


4 MUMTY TERRACE LVL. PLAN
 SCALE 1:100

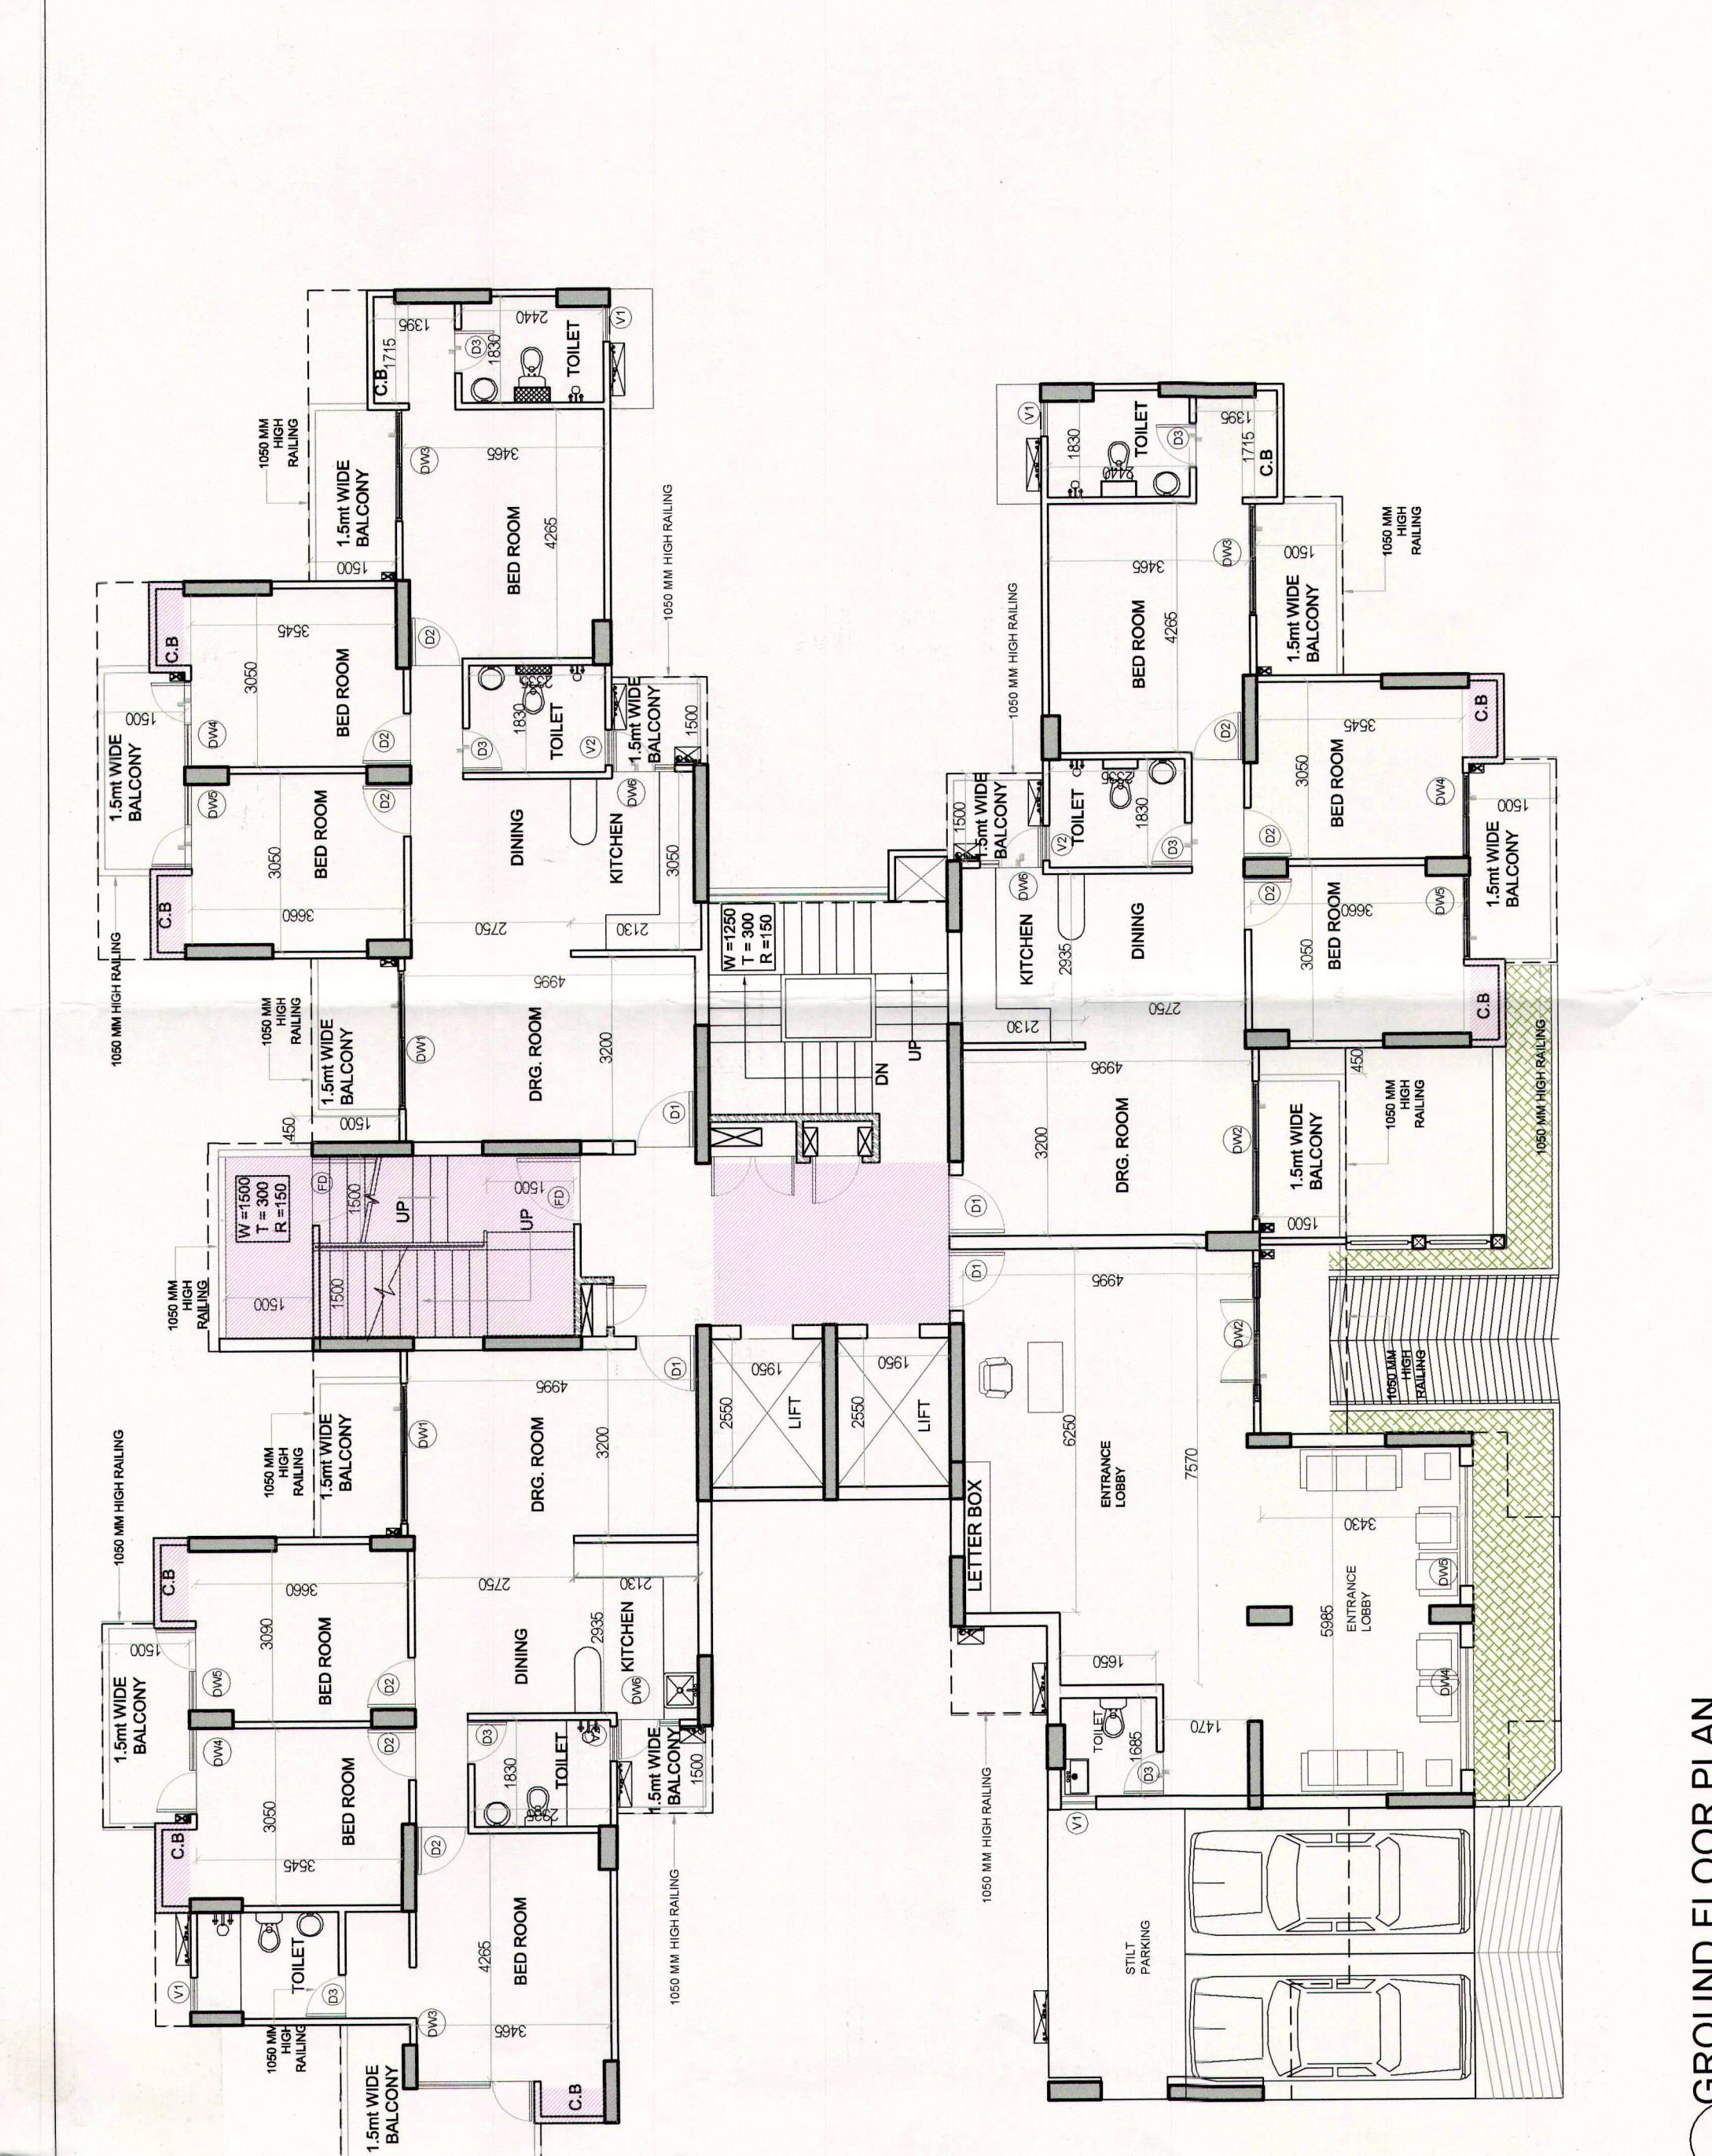

1 GROUND FLOOR PLAN
 SCALE 1:100

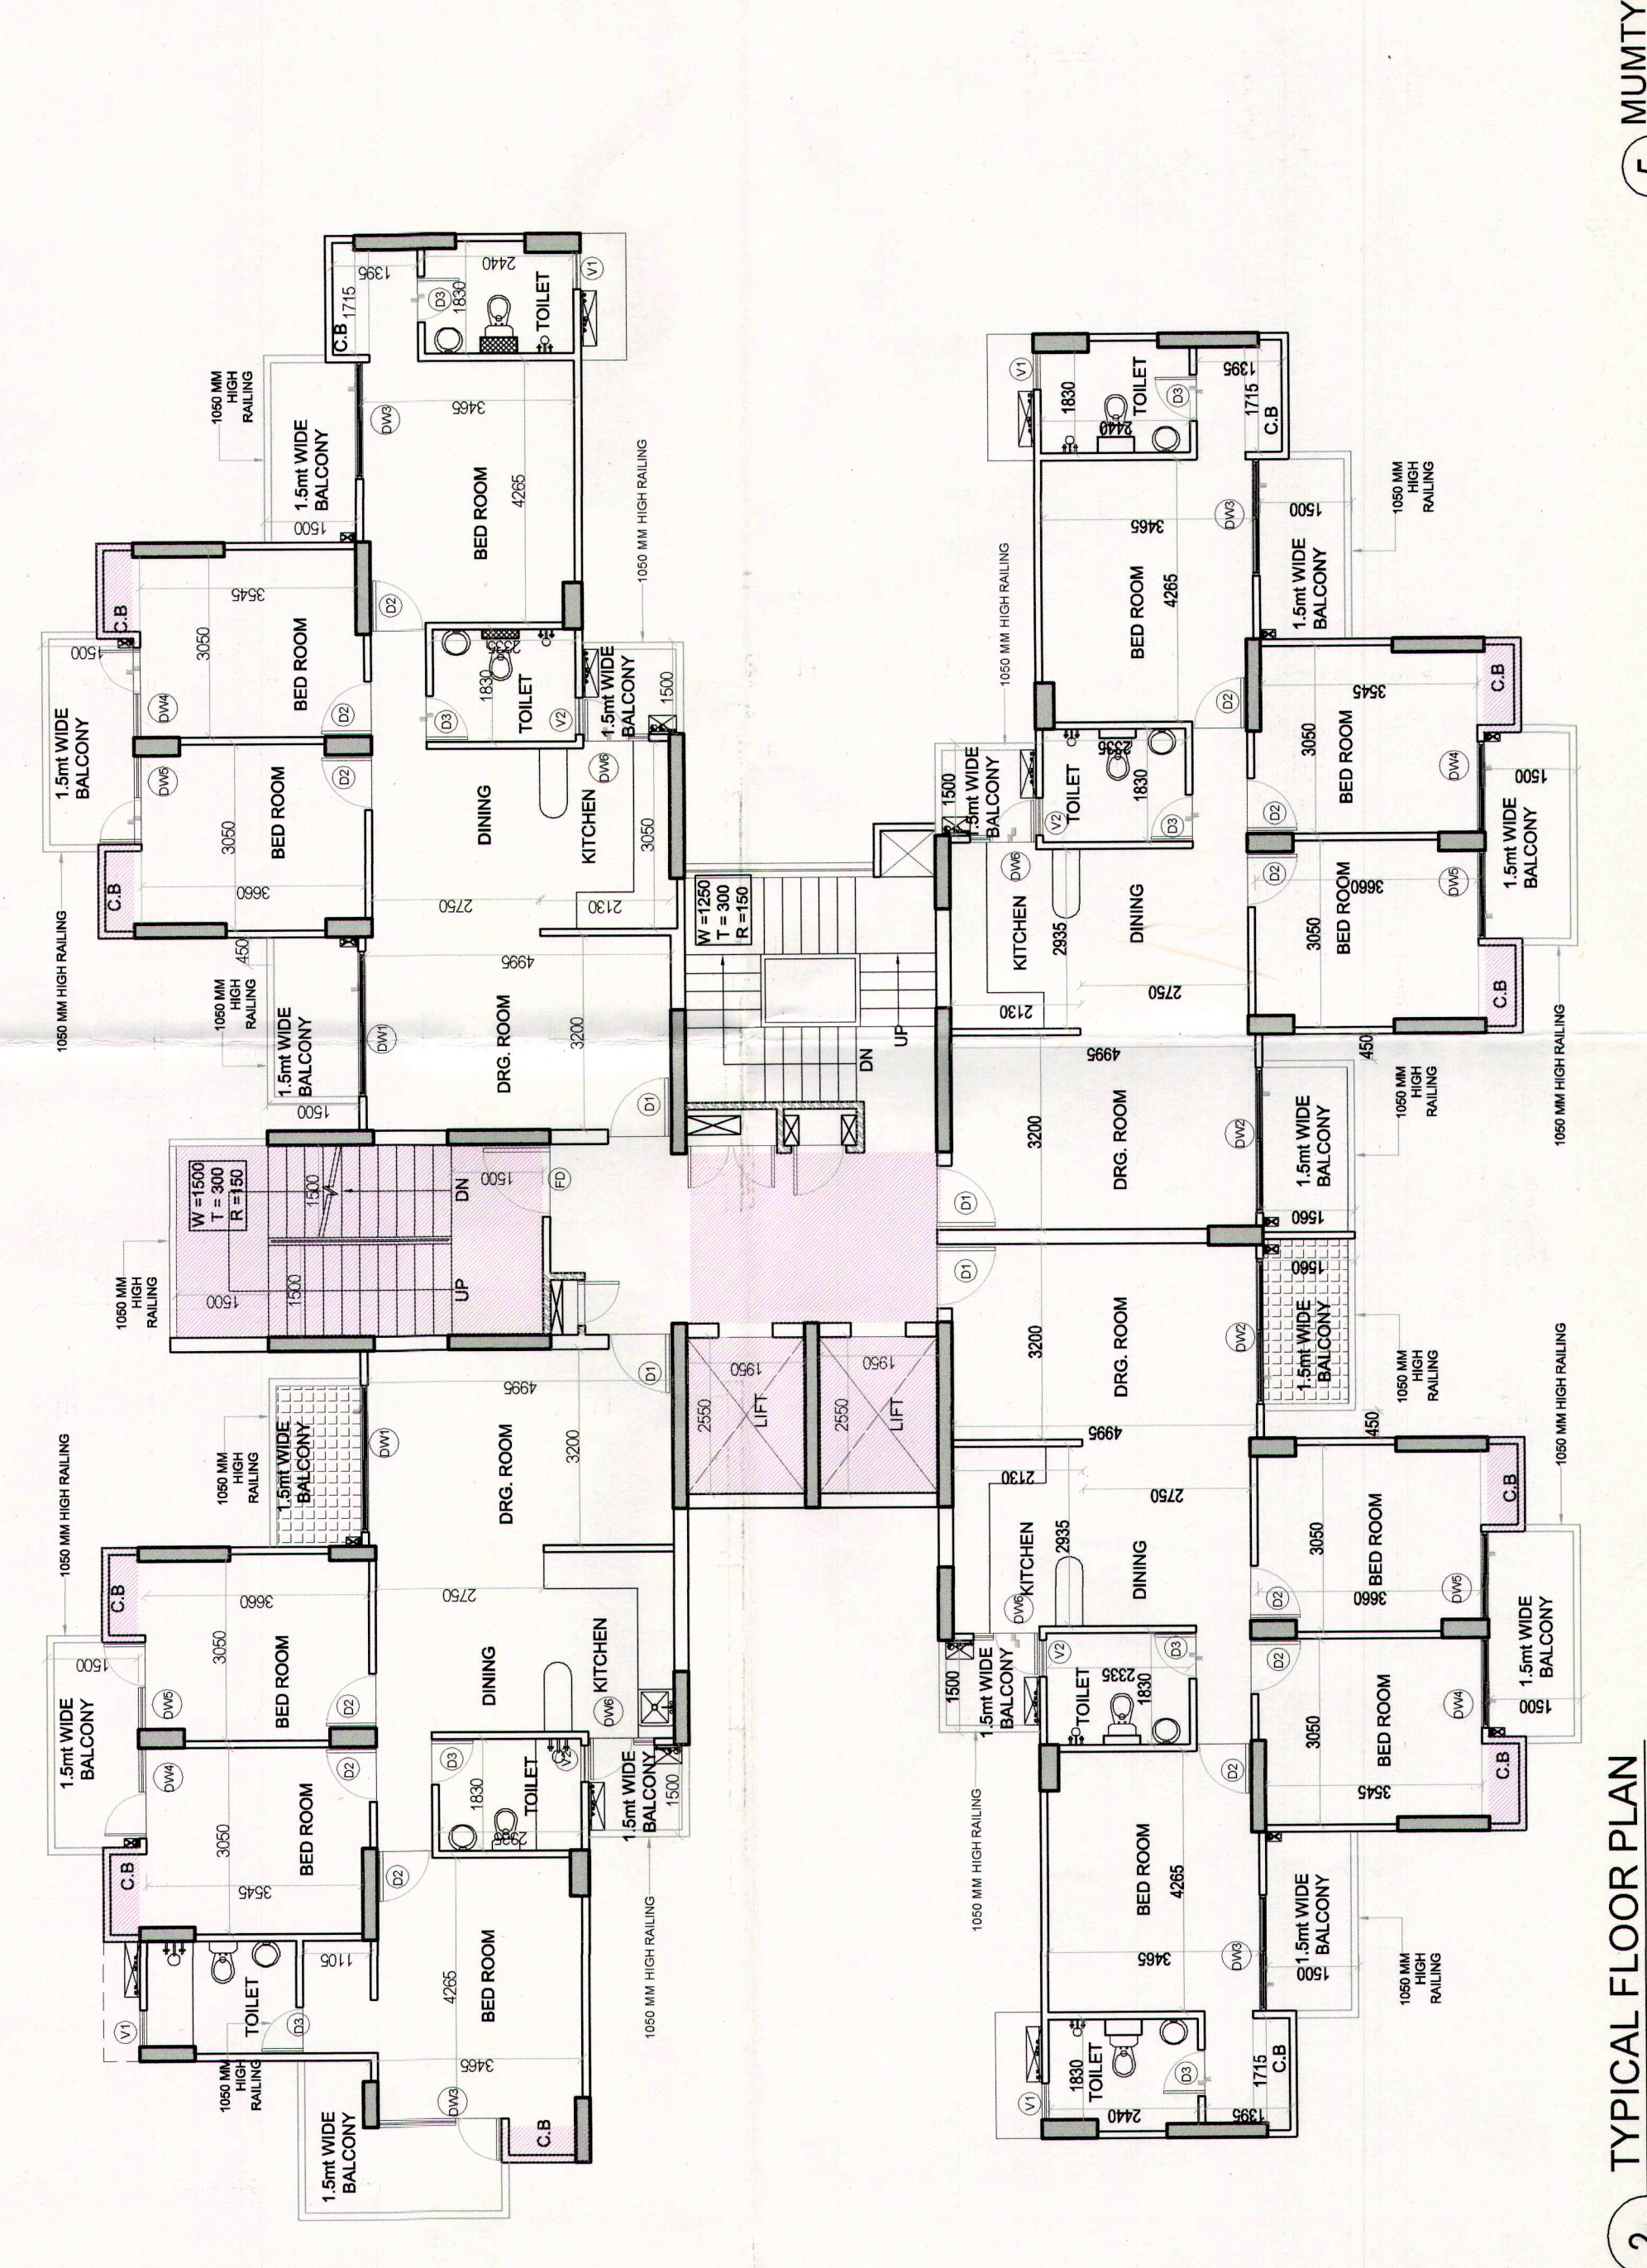

2 TYPICAL FLOOR PLAN
 SCALE 1:100

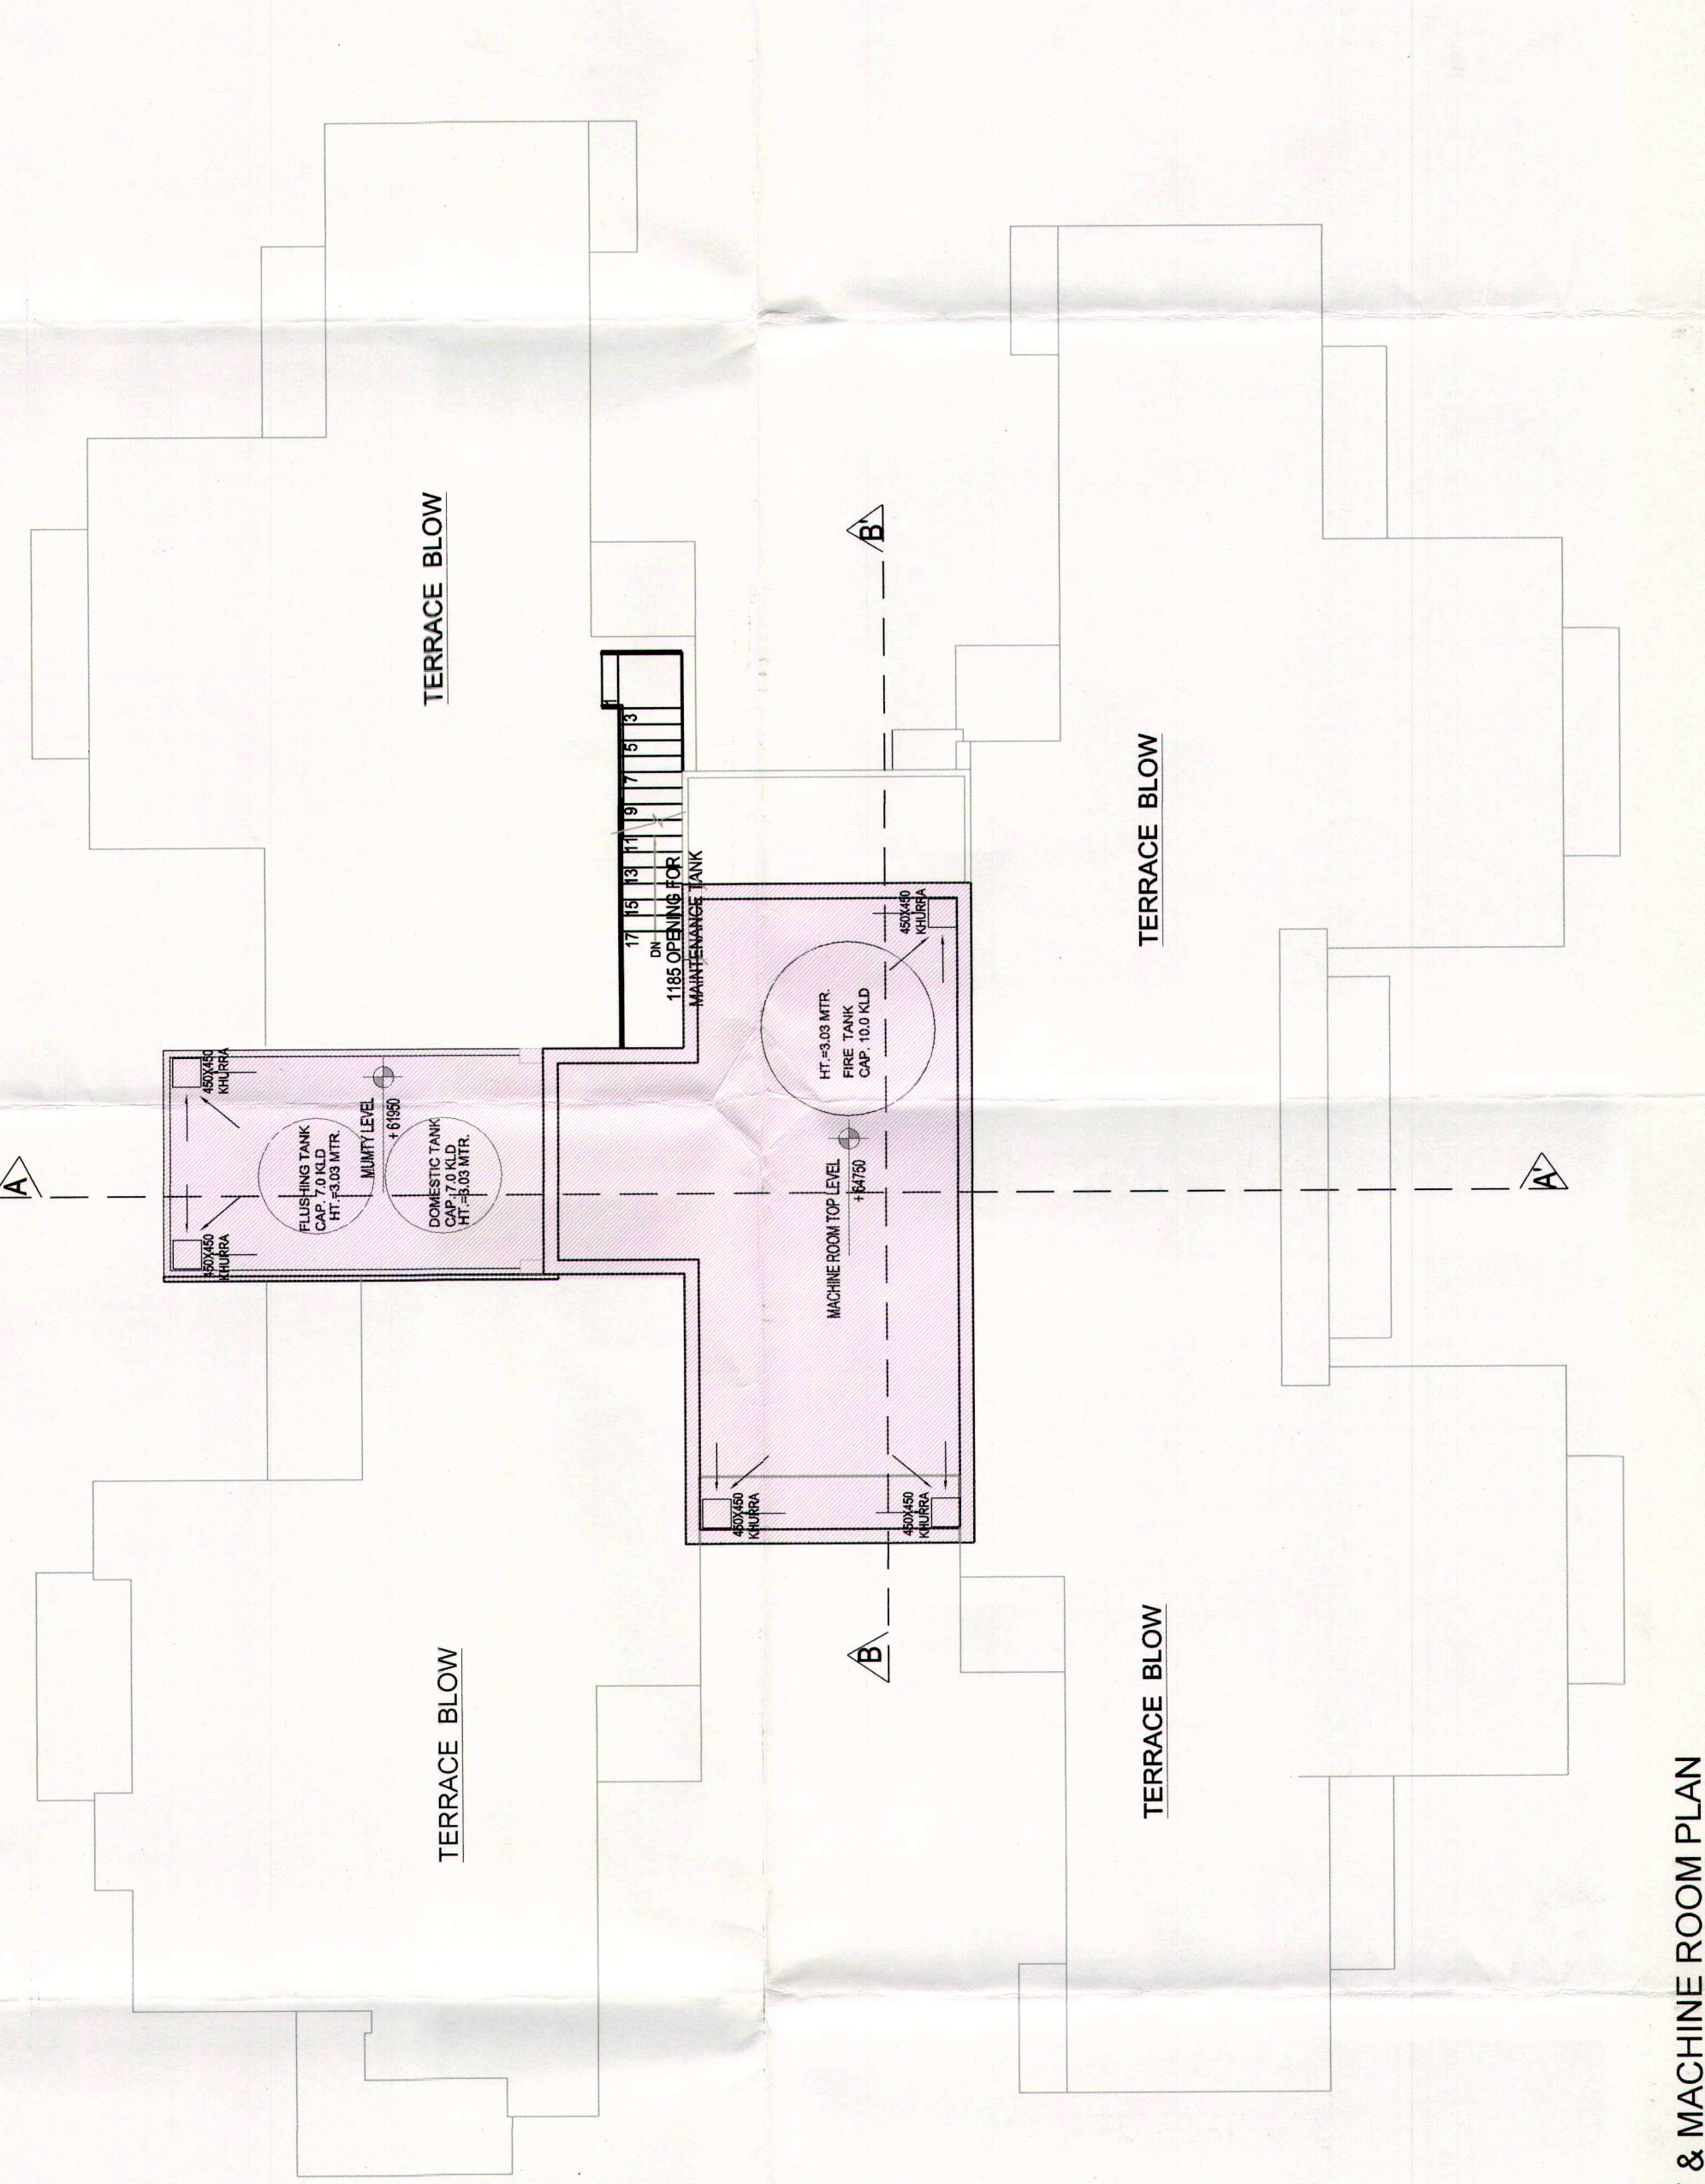

SCHEDULE OF OPENING

TYPE	DESCRIPTION	SIZE	SILL	LINTEL	MATERIAL
FD	FIRE ENTRANCE	1200X2100	-	2100	WOOD
D1	TOILET	900X2100	-	2100	WOOD
D2	TOILET	750X2100	-	2100	WOOD
D3	TOILET	750X2100	-	2100	WOOD
D4	DRAWING	2400X2100	-	2100	UPVC
D5	DRAWING	2370X2100	-	2100	UPVC
D6	TOILET	1800X2100	-	2100	UPVC
D7	TOILET	1470X2100	-	2100	UPVC
D8	TOILET	1435X2100	-	2100	UPVC
D9	TOILET	1080X2100	1050	2100	UPVC
V1	TOILET	600X1560	750	2100	UPVC
V2	TOILET	600X1560	750	2100	UPVC

PROJECT:-
 GROUP HOUSING FOR
VALUENT INFRA DEVELOPERS PVT. LTD.
 AT , PLOT-16, ECO CITY, SECTOR-75, NOIDA.

OWNER:-
VALUENT INFRA DEVELOPERS PVT. LTD.
 H-169 SEC. 63, NOIDA-201301.
 TEL.: 0120-4777777
 FAX: 0120-4777798

TITLE:-
 TOWER- 8 (G+17)
 FLOOR PLANS

SCALE:- AS SHOWN

DRAWN BY:- DHIRENDRA

OASIS
 DESIGNS INC
 ARCHITECTS & INTERIORS ARCHITECTS
 3172, SECA, PVT. BLDG, WAZIRpur MAIN MARKET, DELHI-110006
 PH: 011-26100000
 EMAIL: oasishome@gmail.com

ARCHITECT'S SIGN:-

OWNER'S SIGN:-

For Valuent Infrastructure Pvt. Ltd
 Authorised Signatory