
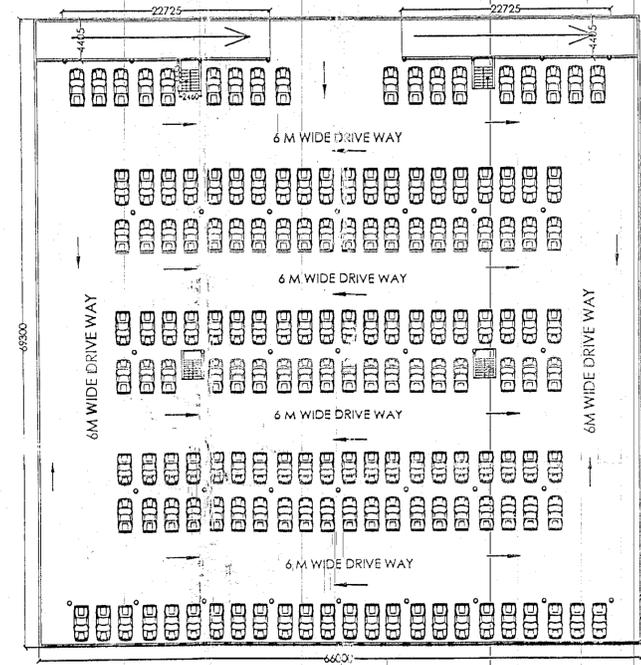


Greater Noida Industrial Dev. Authority  
**OCCUPANCY**  
 Vide Letter No. .... Dated. ....  
 Valid from Date. ....  
 DGM (Plng. & Archt) Genl. Manager (Plng. & Archt)  
 Drawing Checked & Verified By

By: D. Mas ... By: B. G. ...

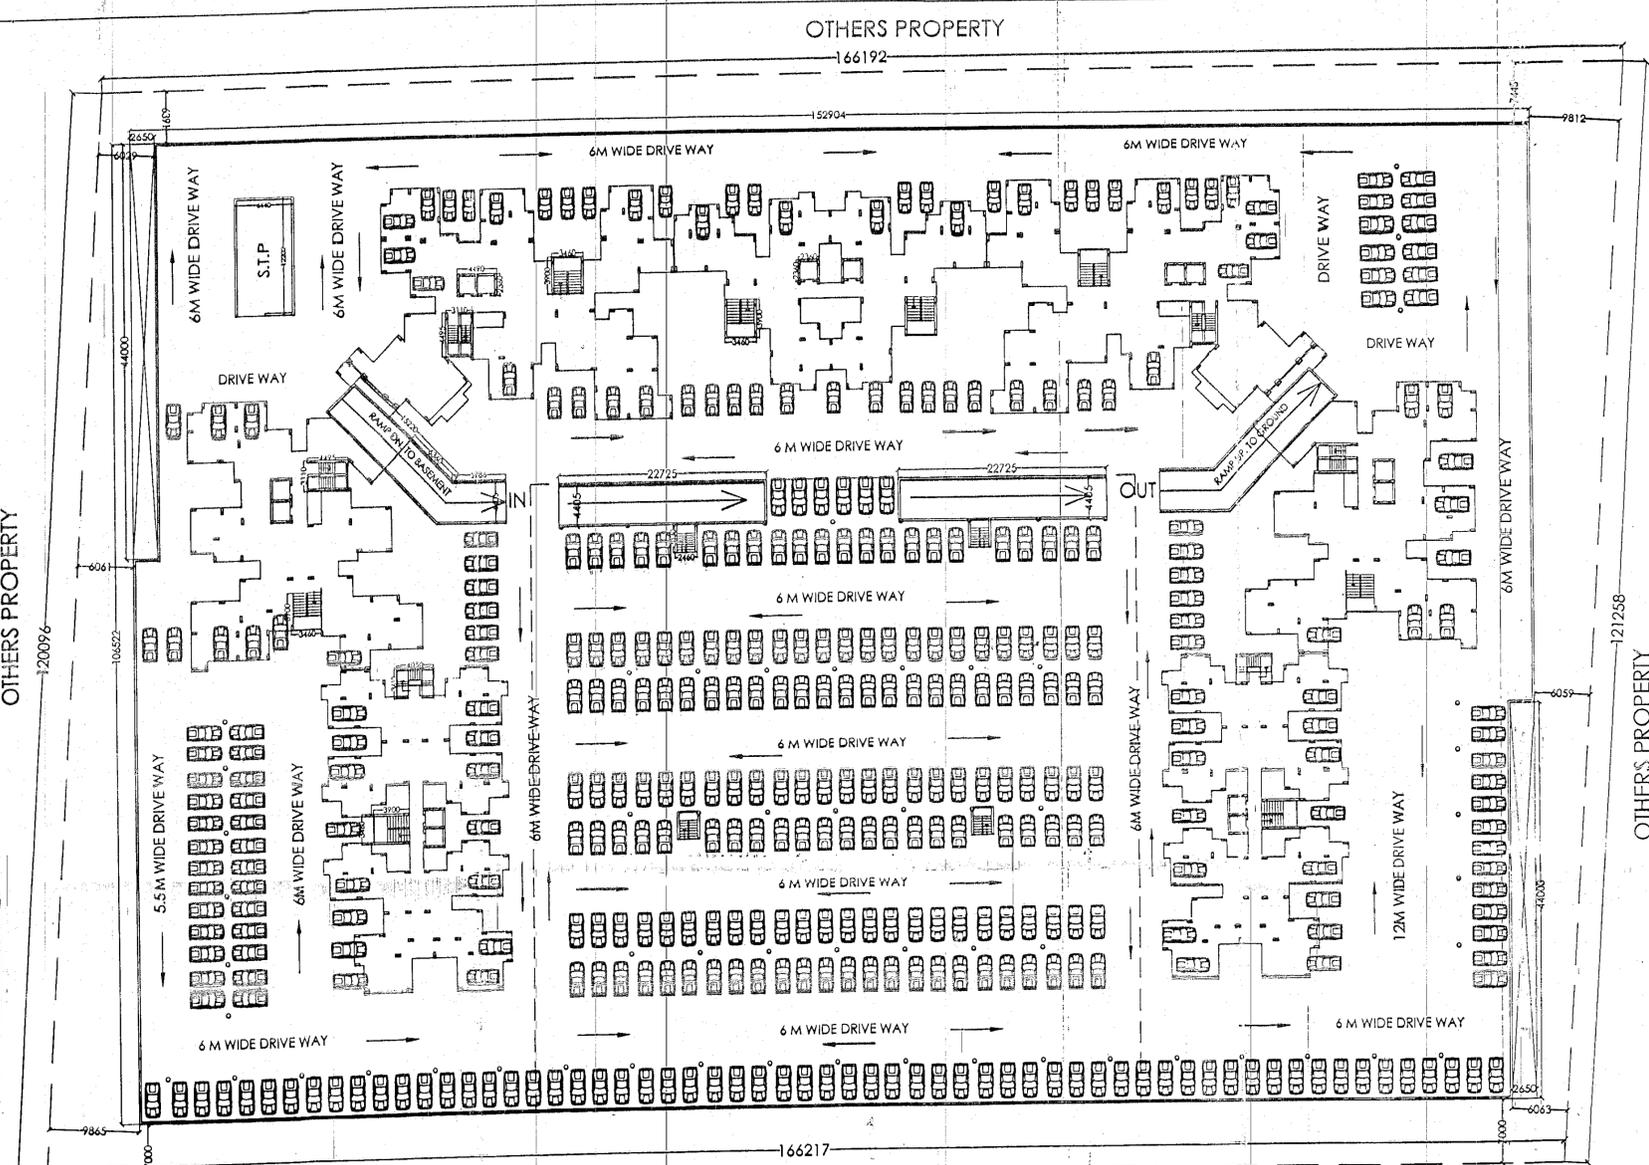

SECOND BASEMENT PLAN

**COVERED AREA FOR FIRST BASEMENT FLOOR AREA :-**

= 152.904 X 106.522 - (2.65 X 44.00 X 2 NOS.)  
 = 16287.639 - (233.20) = **16054.439 SQ.M.**

**CAR PARKING SPACE PROVIDED IN FIRST BASEMENT AREA (DEDUCTION):-**

= STAIRCASE AREA + LIFT WELL + RAMP AREA + S.T.P.

**FIRST BASEMENT PLAN**

(1)	=	(3.9X3.46X8)	=	107.952
(2)	=	(3.11X4.495X4)	=	55.917
(3)	=	(3.61X4.05X2)	=	29.241
(4)	=	(2.46X3.33X4)	=	32.767
(5)	=	(4.49X2.36X6)	=	63.578
(6)	=	(2.36X2.36X2)	=	11.139
(7)	=	(15.22+5.986)X4.405X2	=	186.824
(8)	=	(22.725X4.405X2)	=	200.207
(9)	=	(6.44X12.20)	=	78.568
TOTAL DEDUCTIONS			=	766.193 SQM.
CARPARKING PROVIDED			=	15288.246 SQ.M.
OR (15288.246/30)			=	509 E.C.S.

**COVERED AREA FOR SECOND BASEMENT FLOOR AREA :-**

= 66.0 X 69.30  
 = **4573.80 SQ.M.**

**CAR PARKING SPACE PROVIDED IN SECOND BASEMENT AREA (DEDUCTION):-**

= (STAIRCASE AREA + RAMP AREA)

(1)	=	(2.46X3.33X4)	=	32.767
(2)	=	(22.725X4.405X2)	=	200.207
TOTAL DEDUCTIONS			=	232.974 SQM.
CARPARKING PROVIDED			=	4340.826 SQ.M.
OR (4340.826/30)			=	144 E.C.S.

Greater Noida Industrial Dev. Authority  
**APPROVED**  
 Vide Letter No. .... Dated. 02/02/14  
 Valid upto Date. ....  
 M. N. Andley (Plng. & Archt) Genl. Manager (Plng. & Archt)  
 Drawing Checked & Verified By  
 By: D. Mas ...

PROJECT:-  
**GROUP HOUSING FOR**  
**M/S JNC CONSTRUCTION PVT. LTD.**  
 PLOT NO. 1C, SECTOR-16 C AT GREATER NOIDA. (U.P.)

SIGNING AUTHORITY  M. N. Andley	ARCHITECTS SIGN  M. N. ANDLEY B. ARCH. F.I.I.A., F.I.V. ARCHITECT PVT. LTD.	SUBMISSION DRAWING DRG. TITLE:- 1ST & 2ND BASEMENT FLOOR PLAN		NORTH ↑	ARCHITECTS:- M. N. ANDLEY B. ARCH. F.I.I.A., F.I.V. <b>ANDLEYS ASSOCIATES PVT. LTD.</b> ARCHITECTS ENGINEERS PLANNERS 39 HOUSING SOCIETY N.D.S.E.I. NEW DELHI - 110049
	SCALE:-1:400 DATE:-18/05/2014	DRG. NO.:-02 DATE:-18/05/2014			