



GROUND FLOOR PLAN

S.NO	TYP	SIZE	REMARKS
1	D	2.20 X 2.10	DOOR
2	D1	1.70 X 2.10	DOOR
3	D2	0.75 X 2.10	DOOR
4	D3	1.50 X 2.10	DOOR
5	D4	1.05 X 2.10	DOOR
6	D5	1.20 X 2.10	DOOR
7	DW	1.80 X 2.40	DOOR/WIN
8	DW1	1.85 X 2.40	DOOR/WIN
9	DW2	3.85 X 2.40	DOOR/WIN
10	W	1.50 X 1.50	WINDOW
11	W1	0.60 X 1.00	WANT/LAYER
12	GL	2.50 X 3.00	GLAZING
13	GL1	12.20 X 3.00	GLAZING
14	GL2	2.10 X 3.00	GLAZING

S.NO	TYP	SIZE	REMARKS
1	FC	1.50 X 2.10	DOOR
2	FC01	1.20 X 2.10	DOOR
3	FC02	0.80 X 2.10	DOOR

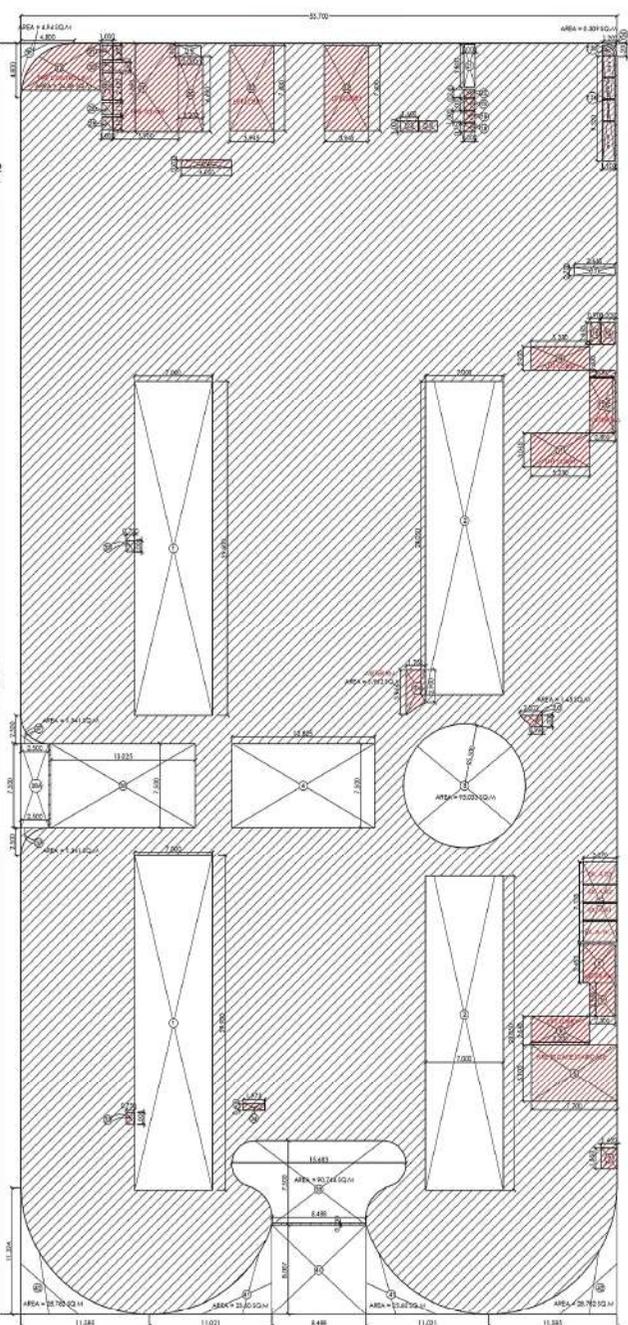


GROUND FLOOR AREA ENVELOPE PLAN

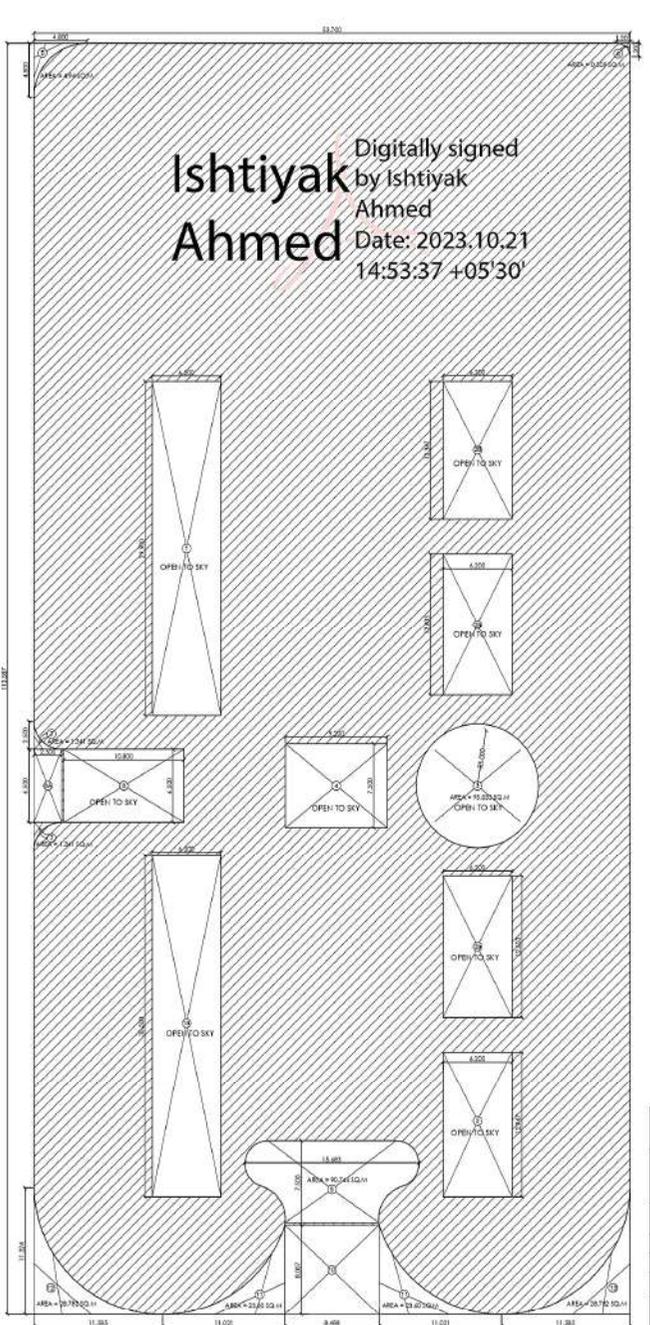


AREA ENVELOPE PLAN (GROUND COVERAGE)

Digitally signed
Ishtiyak Ahmed
 Date: 2023.10.21
 14:53:37 +05'30'

F.A.R AREA DETAIL (GROUND FLOOR)				
BLOCK AREA	FLOOR	AREA	FLOOR AREA	FLOOR AREA
1	1	15.700	115.567	725.5
2	1	15.700	115.567	725.5
213	1	15.700	115.5	

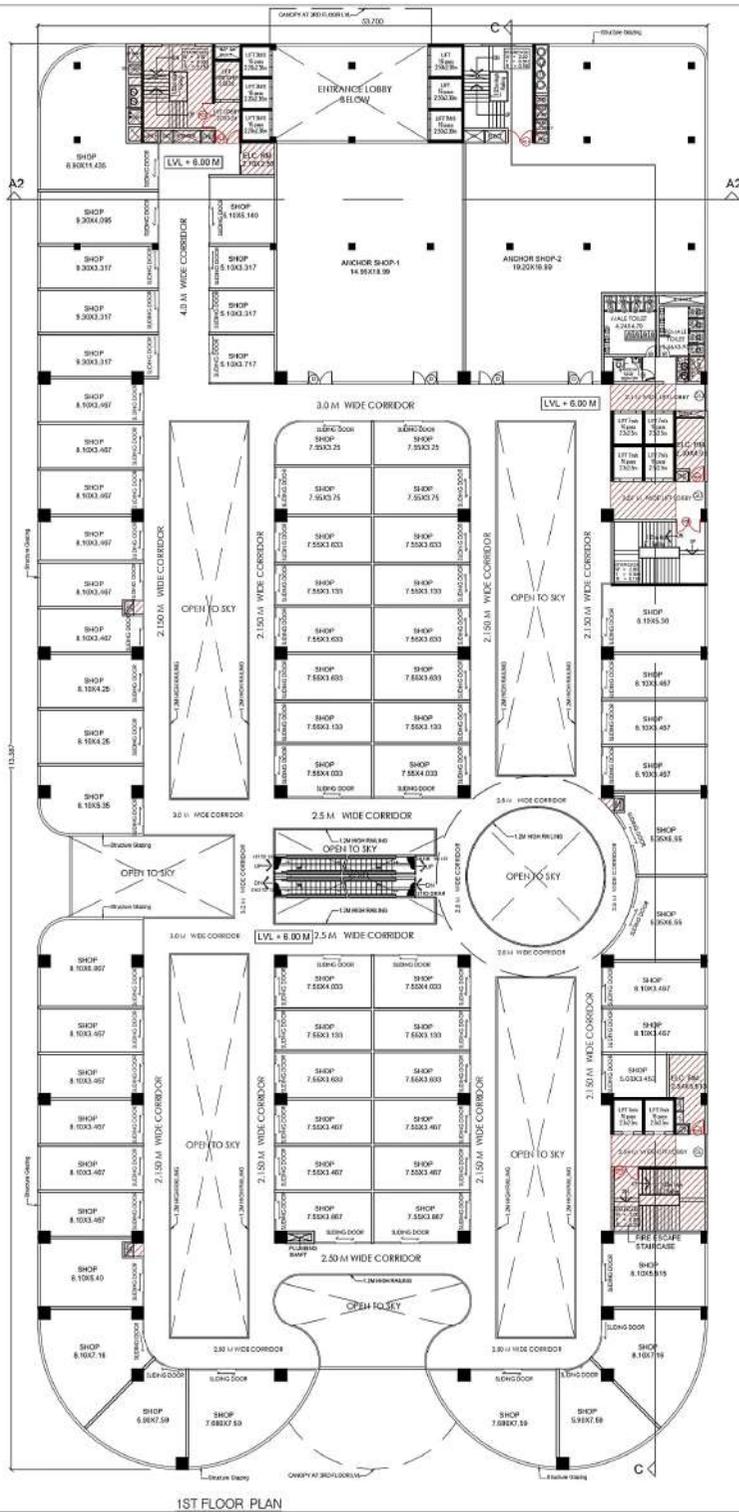

1ST FLOOR PLAN

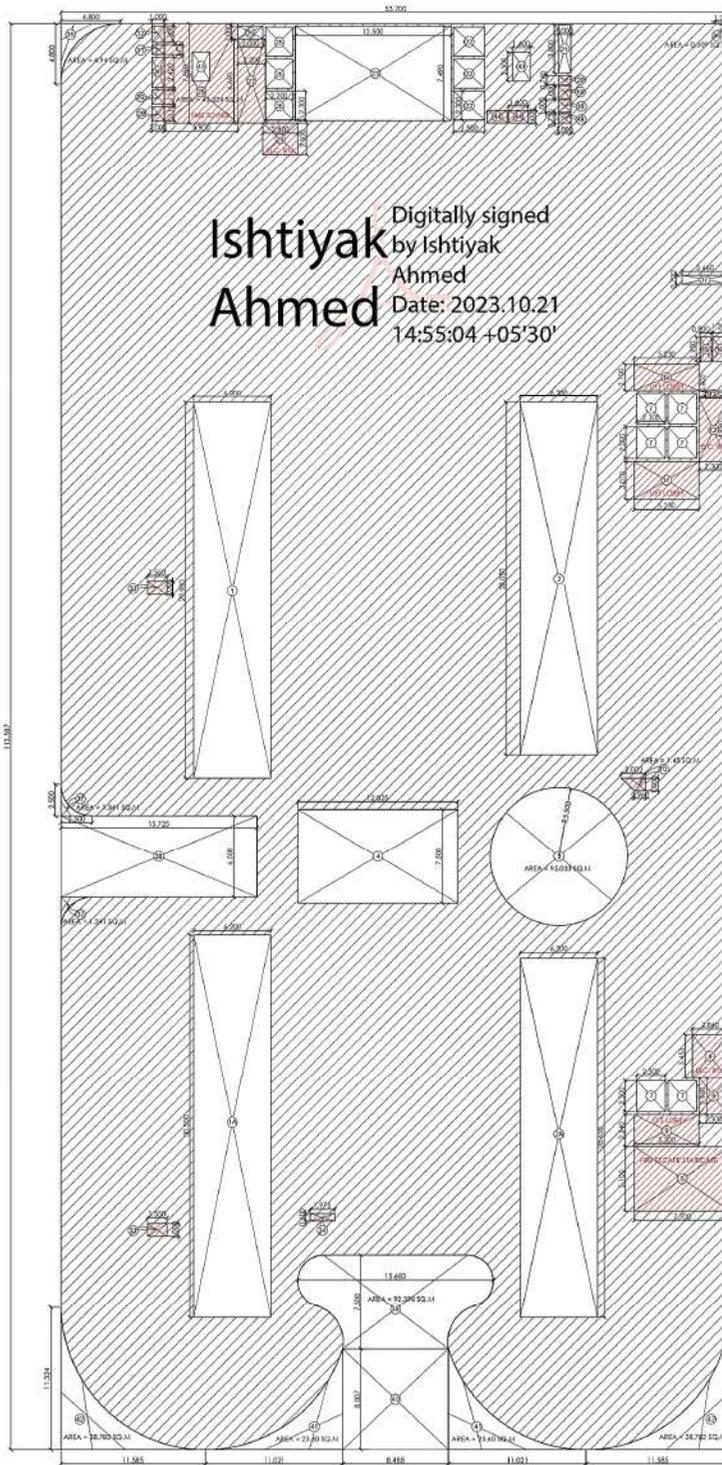

1ST FLOOR AREA ENVELOPE PLAN

F.A.R AREA DETAIL (1ST FLOOR)						
BLOCK AREA	LENGTH	WIDTH	SQ.M	SQ.M		
					55.700	313.967
1	1	5.300	31.000	165.880	56.76	
1	1	4.300	31.000	189.100	56.76	
2	1	4.300	31.000	173.010	56.76	
3	1	4.300	31.000	177.610	56.76	
4	1	55.033	1.000	95.033	56.76	
5	1	32.829	21.750	96.188	56.76	
6	1	5.300	3.540	13.258	56.76	
7	1	2.900	2.740	4.450	56.76	
8	1	3.300	2.900	6.808	56.76	
9	1	2.840	3.453	9.807	56.76	
10	1	1.450	21.000	1.450	56.76	
11	1	5.210	3.030	15.742	56.76	
12	1	3.300	3.490	11.472	56.76	
13	1	2.300	3.000	3.380	56.76	
14	1	5.210	2.300	10.983	56.76	
15	1	0.900	3.550	3.755	56.76	
16	1	1.000	3.590	2.340	56.76	
17	1	3.900	0.300	2.340	56.76	
18	1	1.000	0.750	0.750	56.76	
19	1	1.000	1.000	2.000	56.76	
20	1	1.000	0.300	0.300	56.76	
21	1	1.000	3.800	3.800	56.76	
22	1	2.500	2.300	12.250	56.76	
23	1	32.000	21.750	99.423	56.76	
24	1	2.800	2.500	7.000	56.76	
25	1	2.000	2.300	15.180	56.76	
26	1	2.000	1.000	2.000	56.76	
27	1	2.000	4.650	14.738	56.76	
28	1	43.528	3.000	43.528	56.76	
29	2	1.000	3.110	2.229	56.76	
30	1	1.000	2.450	2.450	56.76	
31	1	1.000	0.750	0.750	56.76	
32	1	1.000	1.300	3.300	56.76	
33	1	1.550	1.000	3.310	56.76	
34	1	1.075	0.000	1.075	56.76	
35	1	4.940	1.000	4.940	56.76	
36	1	0.300	1.000	0.300	56.76	
37	2	1.341	1.000	2.682	56.76	
38	1	15.725	0.300	302.113	56.76	
39	1	92.538	1.000	92.538	56.76	
40	1	8.488	0.007	67.083	56.76	
41	2	23.000	1.000	42.300	56.76	
42	2	28.707	1.000	57.544	56.76	
43	2	1.400	2.300	6.400	56.76	
44	2	1.000	1.000	3.300	56.76	
TOTAL DETECTION				1664.793	56.76	
F.A.R. OF 1st FLOOR =				BLOCK AREA - DETECTION		
1	1	6099.622	3064.793	1	4034.829	56.76

AREA UNDER 50% SERVICES AREA AT (1ST FLOOR)					
BLOCK AREA	LENGTH	WIDTH	SQ.M	SQ.M	
					55.700
1	1	5.300	31.000	165.880	56.76
2	1	4.300	31.000	189.100	56.76
3	1	4.300	31.000	173.010	56.76
4	1	4.300	31.000	177.610	56.76
5	1	55.033	1.000	95.033	56.76
6	1	32.829	21.750	96.188	56.76
7	1	5.300	3.540	13.258	56.76
8	1	2.900	2.740	4.450	56.76
9	1	3.300	2.900	6.808	56.76
10	1	2.840	3.453	9.807	56.76
11	1	1.450	21.000	1.450	56.76
12	1	5.210	3.030	15.742	56.76
13	1	3.300	3.490	11.472	56.76
14	1	2.300	3.000	3.380	56.76
15	1	5.210	2.300	10.983	56.76
16	1	0.900	3.550	3.755	56.76
17	1	1.000	3.590	2.340	56.76
18	1	3.900	0.300	2.340	56.76
19	1	1.000	0.750	0.750	56.76
20	1	1.000	1.000	2.000	56.76
21	1	1.000	0.300	0.300	56.76
22	1	1.000	3.800	3.800	56.76
23	1	2.500	2.300	12.250	56.76
24	1	32.000	21.750	99.423	56.76
25	1	2.800	2.500	7.000	56.76
26	1	2.000	2.300	15.180	56.76
27	1	2.000	1.000	2.000	56.76
28	1	2.000	4.650	14.738	56.76
29	1	43.528	3.000	43.528	56.76
30	2	1.000	3.110	2.229	56.76
31	1	1.000	2.450	2.450	56.76
32	1	1.000	0.750	0.750	56.76
33	2	1.550	1.000	3.310	56.76
34	1	1.075	0.000	1.075	56.76
35	1	4.940	1.000	4.940	56.76
36	1	0.300	1.000	0.300	56.76
37	2	1.341	1.000	2.682	56.76
38	1	15.725	0.300	302.113	56.76
39	1	92.538	1.000	92.538	56.76
40	1	8.488	0.007	67.083	56.76
41	2	23.000	1.000	42.300	56.76
42	2	28.707	1.000	57.544	56.76
43	2	1.400	2.300	6.400	56.76
44	2	1.000	1.000	3.300	56.76
TOTAL SERVICES AREA				396.927	56.76

DOOR AND WINDOW SCHEDULE			
S.NO	TYP.	SIZE	REMARKS
1	D	2.00 X 2.10	DOOR
2	D	1.00 X 2.10	DOOR
3	D	0.75 X 2.10	DOOR
4	D	1.50 X 2.10	DOOR
5	D	1.05 X 2.10	DOOR
6	D	1.20 X 2.10	DOOR
7	W	1.20 X 2.40	DOOR/WIN
8	W	1.50 X 2.40	DOOR/WIN
9	W	1.50 X 2.40	DOOR/WIN
10	W	1.50 X 1.50	WINDOW
11	W	1.50 X 1.00	VENTILATER
12	GL	2.50 X 3.00	GLAZING
13	GL	2.50 X 3.00	GLAZING
14	GL	2.50 X 3.00	GLAZING

FIRE CHECK DOOR			
S.NO	TYP.	SIZE	REMARKS
1	F	2.00 X 2.10	DOOR
2	F	1.50 X 2.10	DOOR
3	F	0.80 X 2.10	DOOR

CLIENT: M/S PURVANCHAL PROJECTS PVT.LTD.

PROJECT: PROPOSED COMMERCIAL BUILDING FOR M/S PURVANCHAL PROJECTS PVT.LTD. ON PLOT NO. - 61A, SECTOR - 84 NOIDA, U.P.

WORTH: DEVELOPMENTS CONSULTANT (Architects, Engineers, Urban Designers)

DATE: 08/12/23 200, Masjid Road, (Opp. R-Block, South Exam Hall), New Delhi - 110048

SCALE: Ph: +91 - 11-20248933 / 48605894

SUBMISSION DRAWING


TITLE: 1ST. FLOOR PLAN AND AREA DETAILS

OWNER'S SIGN: ARCHITECT SIGN


PREPARED BY: Planning & Estimation Department

DATE: 2023.10.21

PROJECT NO.: S-07

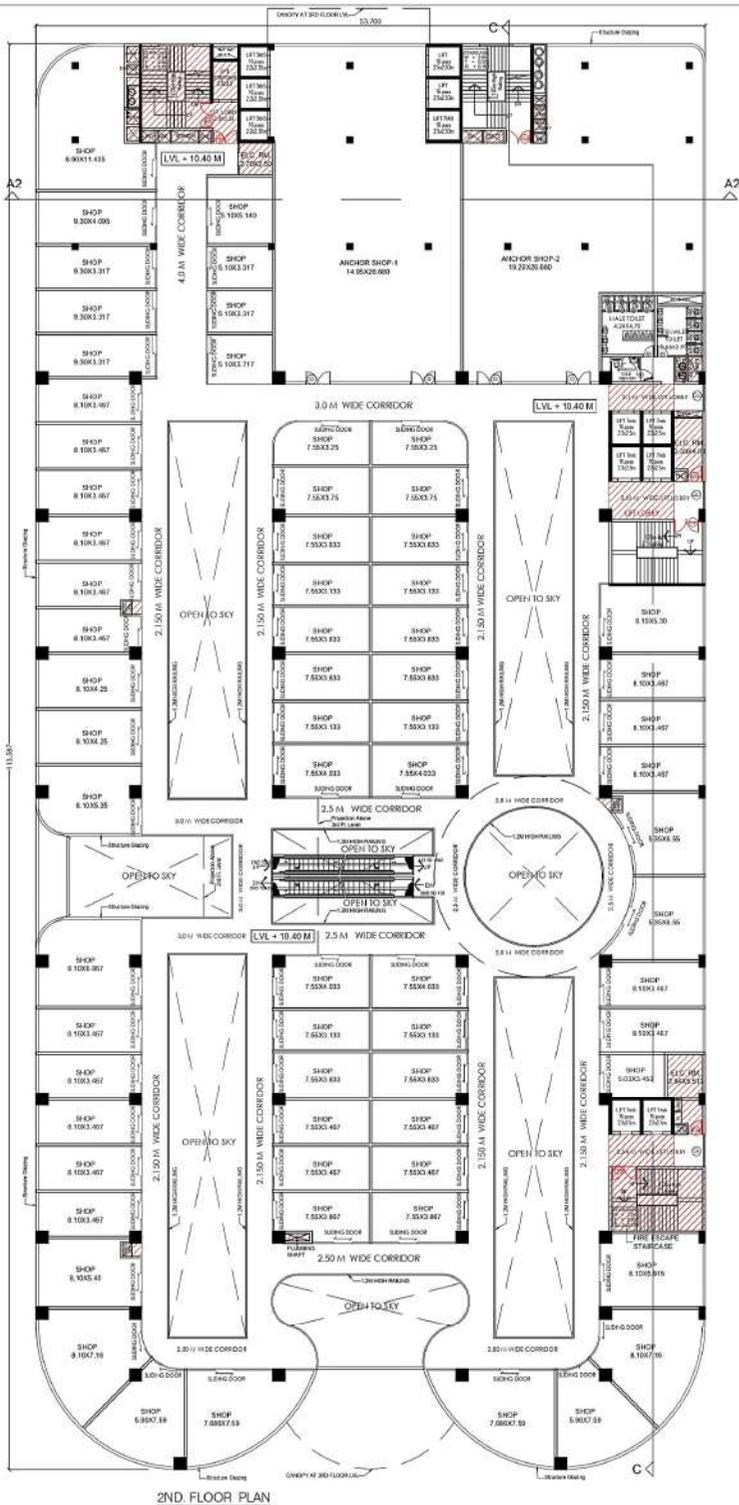

2ND FLOOR PLAN

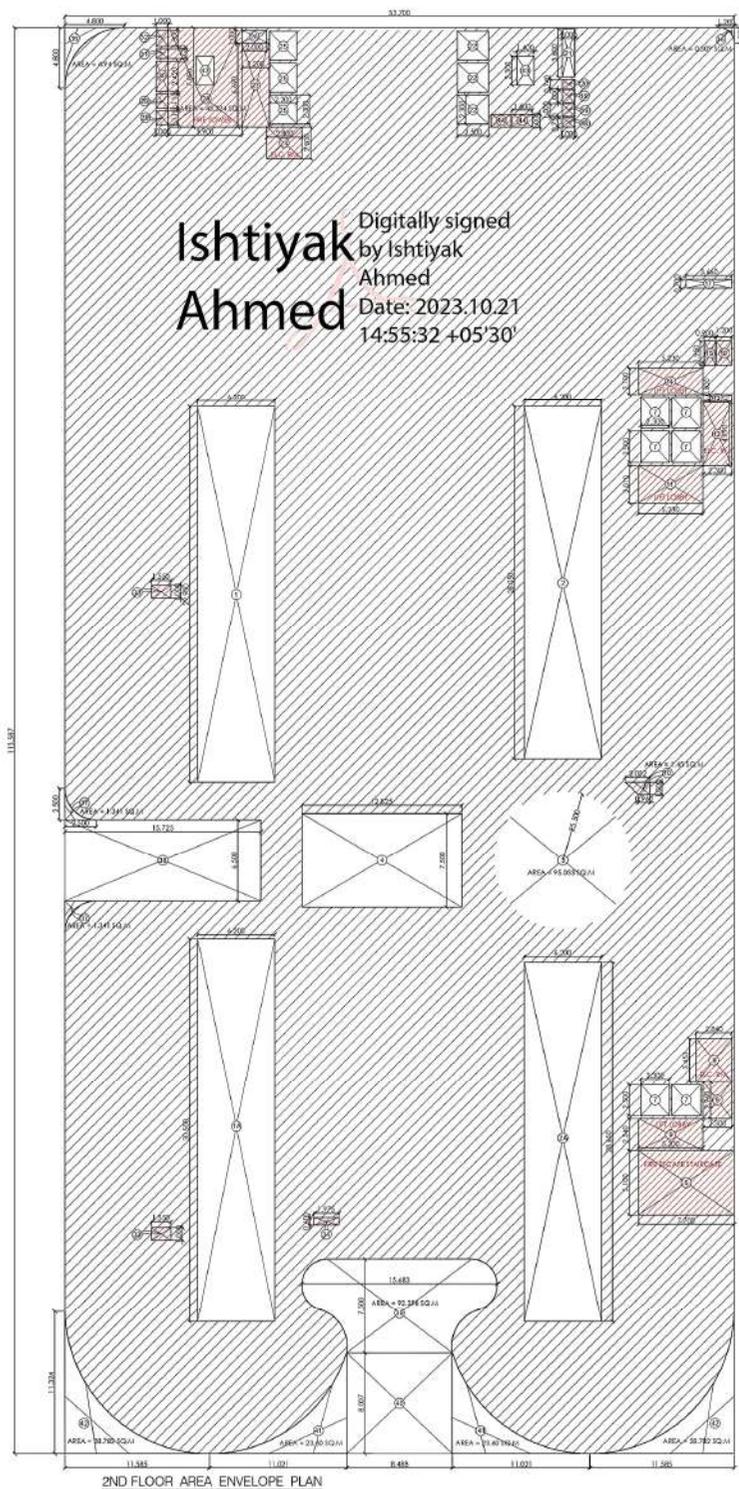

2ND FLOOR AREA ENVELOPE PLAN

Digitally signed by **Ishtiyak Ahmed**
 Date: 2023.10.21 14:55:32 +05'30'

F.A.R. AREA DETAIL (2ND FLOOR)				
BLOCK AREA	LENGTH	WIDTH	S.A.R.A	
33.700	33.867		4289.422 sq.m.	
DEDUCTIONS				
1	1	6.200	2.200	13.640 sq.m.
16	1	6.200	2.200	13.640 sq.m.
2	1	6.200	2.200	13.640 sq.m.
36	1	6.200	2.200	13.640 sq.m.
1	1	6.200	2.200	13.640 sq.m.
4	1	22.825	7.500	171.319 sq.m.
3	1	7.200	2.200	15.840 sq.m.
6	1	5.200	2.200	11.440 sq.m.
7	6	2.200	2.500	33.000 sq.m.
8	1	2.200	2.200	4.840 sq.m.
9	1	2.200	2.200	4.840 sq.m.
10	1	1.450	1.000	1.450 sq.m.
11	1	5.220	2.200	11.484 sq.m.
12	1	2.200	2.200	4.840 sq.m.
13	1	2.200	2.200	4.840 sq.m.
14	1	5.220	2.200	11.484 sq.m.
15	1	1.200	1.550	1.860 sq.m.
16	1	1.200	1.550	1.860 sq.m.
17	1	3.660	2.200	8.052 sq.m.
18	1	1.000	1.750	1.750 sq.m.
19	2	1.000	1.000	2.000 sq.m.
20	1	1.000	0.740	0.740 sq.m.
21	1	1.000	0.740	0.740 sq.m.
22	3	2.200	2.200	14.520 sq.m.
23	3	2.200	2.200	14.520 sq.m.
24	1	2.200	2.200	4.840 sq.m.
25	1	2.200	2.200	4.840 sq.m.
26	1	2.200	2.200	4.840 sq.m.
27	1	2.200	2.200	4.840 sq.m.
28	1	43.528	1.000	43.528 sq.m.
29	2	1.000	1.130	2.230 sq.m.
30	1	1.000	2.420	2.420 sq.m.
31	1	1.000	1.750	1.750 sq.m.
32	1	1.000	1.300	1.300 sq.m.
33	2	1.000	1.000	2.000 sq.m.
34	1	1.000	1.000	1.000 sq.m.
35	1	0.940	1.000	0.940 sq.m.
36	1	0.300	1.000	0.300 sq.m.
37	2	1.241	1.000	2.482 sq.m.
38	1	15.725	0.500	7.862 sq.m.
39	1	15.725	0.500	7.862 sq.m.
40	1	8.480	0.800	6.784 sq.m.
41	1	23.600	1.000	23.600 sq.m.
42	2	28.760	1.000	57.520 sq.m.
43	2	1.800	2.200	3.960 sq.m.
44	2	1.000	1.000	2.000 sq.m.
TOTAL DEDUCTION 1571.166 sq.m.				
F.A.R. OF 2ND FLOOR			BLOCK AREA	DEDUCTION
4289.422			1571.166	2718.256 sq.m.

AREA UNDER 10% SERVICES AREA AT (2ND FLOOR)				
SERVICES AREA				
5	1	7.200	1.100	7.920 sq.m.
8	1	5.200	2.540	13.208 sq.m.
9	1	2.200	2.260	4.972 sq.m.
9	1	2.200	2.260	4.972 sq.m.
10	1	1.450	1.000	1.450 sq.m.
11	1	5.220	2.200	11.484 sq.m.
12	1	2.200	2.200	4.840 sq.m.
13	1	2.200	2.200	4.840 sq.m.
14	1	5.220	2.200	11.484 sq.m.
15	1	0.900	1.550	1.395 sq.m.
16	1	1.200	1.550	1.860 sq.m.
18	1	1.000	0.750	0.750 sq.m.
19	2	1.000	1.000	2.000 sq.m.
20	1	1.000	0.740	0.740 sq.m.
24	1	2.200	2.200	4.840 sq.m.
27	1	2.200	2.200	4.840 sq.m.
28	1	43.528	1.000	43.528 sq.m.
29	2	1.000	1.130	2.230 sq.m.
30	1	1.000	2.420	2.420 sq.m.
31	1	1.000	0.750	0.750 sq.m.
32	1	1.000	1.300	1.300 sq.m.
33	2	1.000	1.000	2.000 sq.m.
34	1	1.000	1.000	1.000 sq.m.
35	1	0.940	1.000	0.940 sq.m.
36	1	0.300	1.000	0.300 sq.m.
TOTAL SERVICES AREA 196.527 sq.m.				

DOOR AND WINDOW SCHEDULE		
S.NO	TYP	REMARKS
1	D1	2.00 x 2.10 DOOR
2	D1	1.50 x 2.10 DOOR
3	D1	0.75 x 2.10 DOOR
4	D3	1.50 x 2.10 DOOR
5	D4	1.05 x 2.10 DOOR
6	D5	1.20 x 2.10 DOOR
FIRE CHECK DOOR		
S.NO	TYP	REMARKS
1	F1	2.00 x 2.10 DOOR
2	F2	1.50 x 2.10 DOOR
3	F3	0.75 x 2.10 DOOR

CLIENT: MIS PURVANCHAL PROJECTS PVT.LTD.

PROJECT: PROPOSED COMMERCIAL BUILDING FOR MIS PURVANCHAL PROJECTS PVT.LTD. ON PLOT NO. - 51A, SECTOR - 84, NOIDA, U.P.

WORTH: DEVELOPMENT'S CONSULTANT (Architects, Engineers, Urban Designers)

DATE: 08/10/23 200, Masjid Moh. (Csp. R-Block, South East 1/2)

SCALE: 1:1000

■ SUBMISSION DRAWING

TITLE: **2ND. FLOOR PLAN AND AREA DETAILS**

OWNER'S SIGN: ARCHITECT SIGN

FOR PURVANCHAL PROJECTS PVT.LTD. (Planning & Business Consultant)



PREPARED BY: [Signature]

DATE: 08/10/23

SCALE: 1:1000

PROJECT NO. 11

S-08

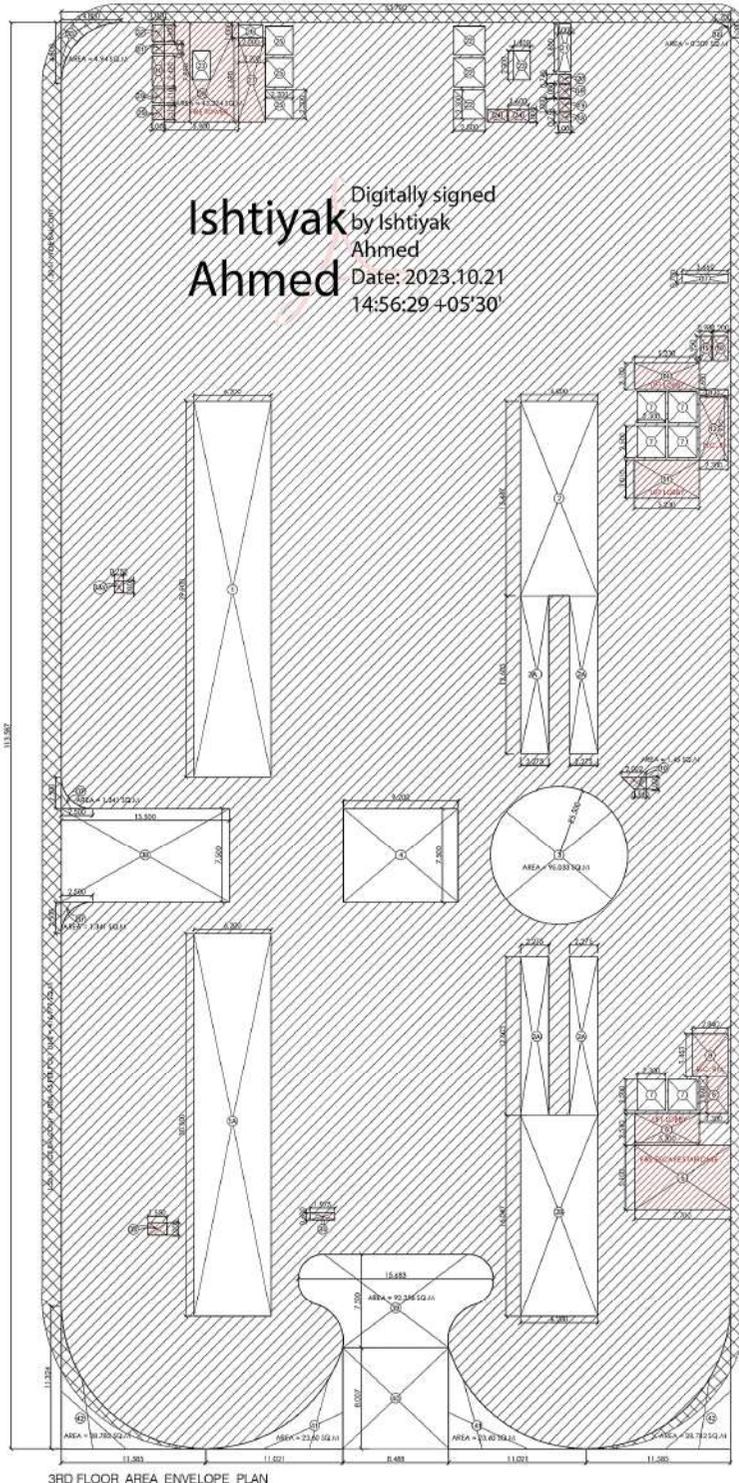
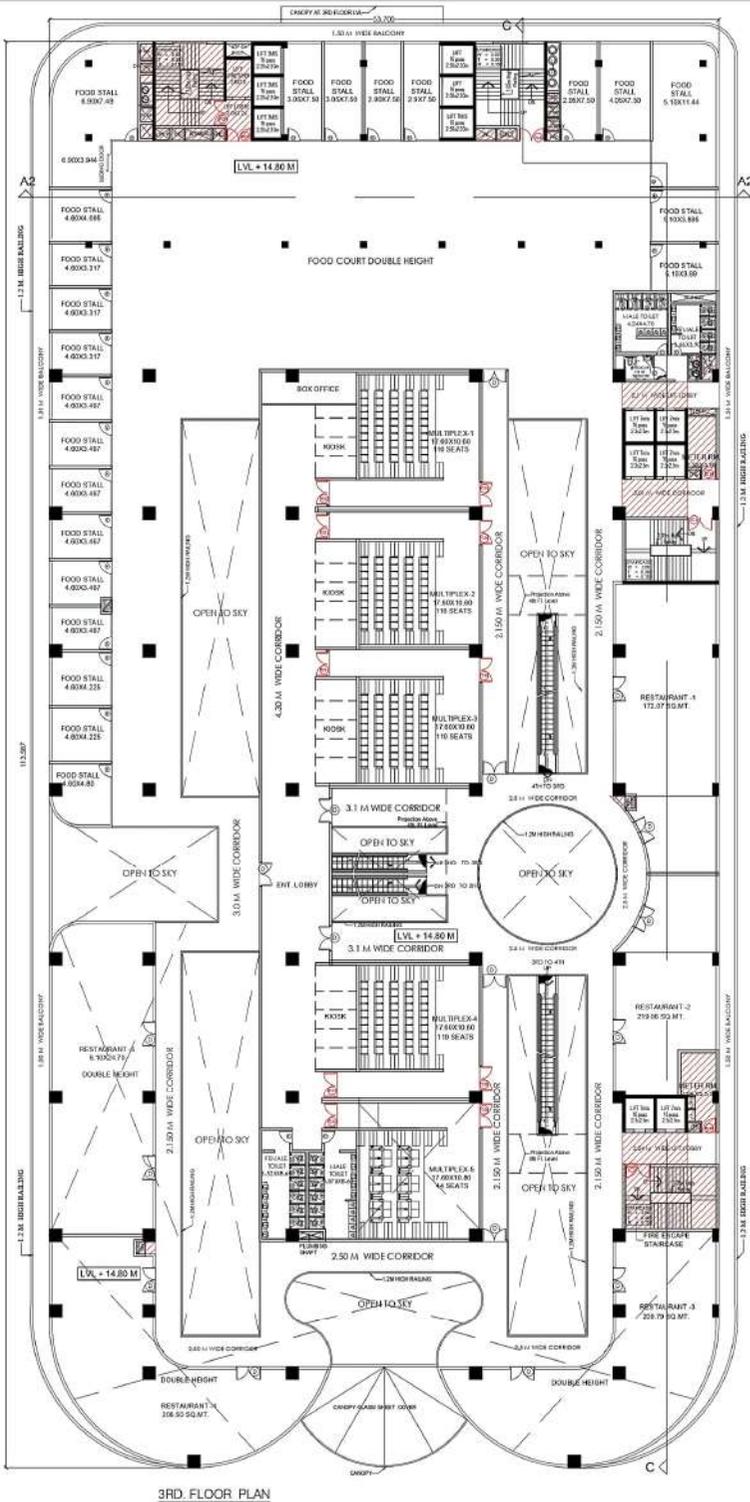


Digitally signed by **Ishtiyak Ahmed**
 Date: 2023.10.21 14:56:29 +05'30'

I.A.R AREA DETAIL (3RD FLOOR)				SO. VS.
NO.	LENGTH	BREADTH	AREA	
BLOCK AREA				9997.622 sq.m
1	8.200	2.500	20.500	205.000
2	8.200	2.500	20.500	205.000
TOTAL BLOCK AREA				9997.622 sq.m
I.A.R OF 3RD FLOOR = BLOCK AREA - DEDUCTIONS				4555.974 sq.m

AREA UNDER ION SERVICE AREA AT (3RD FLOOR)				
NO.	LENGTH	BREADTH	AREA	
1	7.000	5.500	38.500	
2	5.200	2.500	13.000	
3	2.800	2.500	7.000	
4	2.800	2.500	7.000	
5	5.200	2.500	13.000	
6	2.800	2.500	7.000	
7	2.800	2.500	7.000	
TOTAL SERVICES AREA				383.127 sq.m
BLOCK AREA AT (3RD FLOOR)				9997.622 sq.m
TOTAL NON-FLOOR AREA				4555.974 sq.m

DOOR AND WINDOW SCHEDULE			
S.NO	TYP	SIZE	REMARKS
1	D	2.00 X 2.10	DOOR
2	DW	1.00 X 2.10	DOOR WINDOW
3	DW	2.20 X 2.10	DOOR WINDOW
4	DW	1.50 X 2.10	DOOR WINDOW
5	D4	1.05 X 2.10	DOOR
6	D5	1.20 X 2.10	DOOR
7	DW	1.80 X 2.40	DOOR WINDOW
8	DW	1.80 X 2.40	

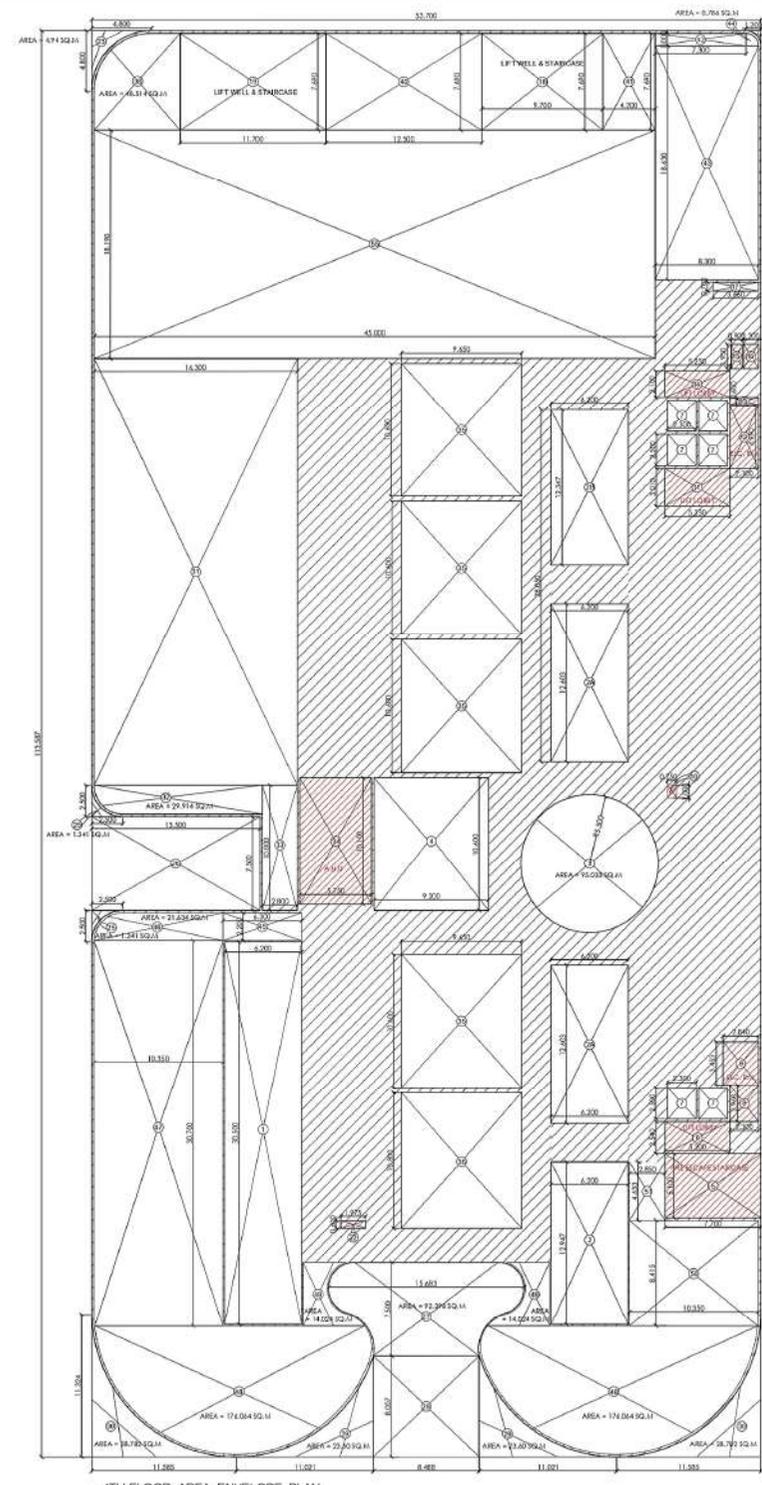
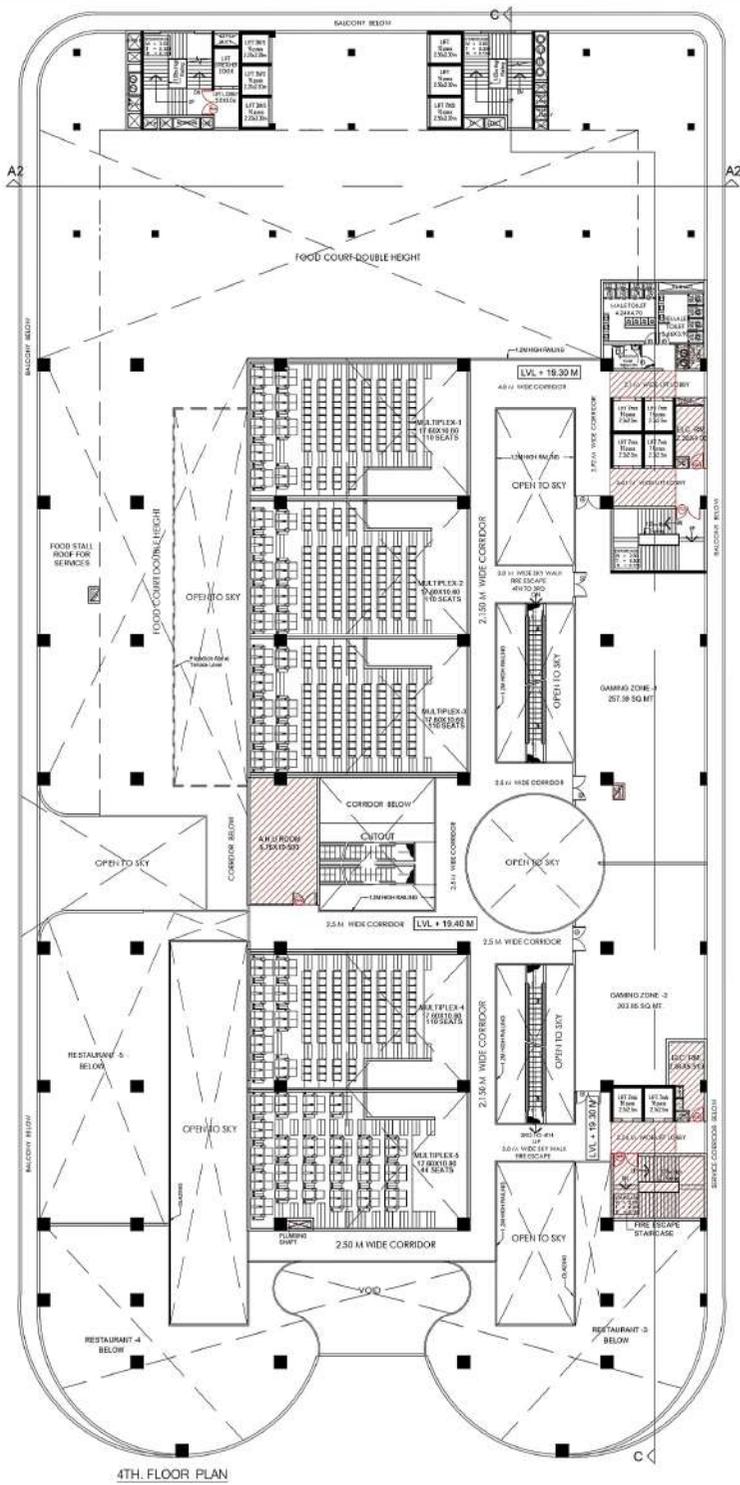


F.A.R AREA DETAIL (4TH FLOOR)				
BLACK AREA	LENGTH	WIDTH	SG.M	
REDUCTIONS	18.700	3.115	58.622	18.700
1	1	2	0.300	0.600
2	1	2	0.300	0.600
3A	2	2	0.300	1.200
3B	1	2	0.300	0.600
3	1	2	0.300	0.600
4	1	2	0.300	0.600
TOTAL REDUCTIONS			4055.227	18.700
F.A.R OF 4TH FLOOR =	4089.622	4202.927	8538.493	18.700

AREA UNDER SERV. SERVICE AREA AT (4TH FLOOR)				
SERVICES AREA				
1	1	2	3.700	5.800
2	1	2	5.200	2.240
3	1	2	5.800	2.240
4	1	2	2.800	2.400
5	1	2	2.800	2.400
TOTAL SERVICES AREA			172.780	

Ishtiyak Ahmed
 Digitally signed by Ishtiyak Ahmed
 Date: 2023.10.21 14:57:07 +05'30'

DOOR AND WINDOW SCHEDULE				
S.NO	TYP	SIZE	REMARKS	
1	D3	2.00 x 2.10	DOOR	
2	D3	1.50 x 2.10	DOOR	
3	D3	1.50 x 2.10	DOOR	
4	D3	1.50 x 2.10	DOOR	
5	D4	1.05 x 2.10	DOOR	
6	D5	1.20 x 2.10	DOOR	
7	W1	1.80 x 2.40	DOOR/WIN	
8	W1	1.80 x 2.40	DOOR/WIN	
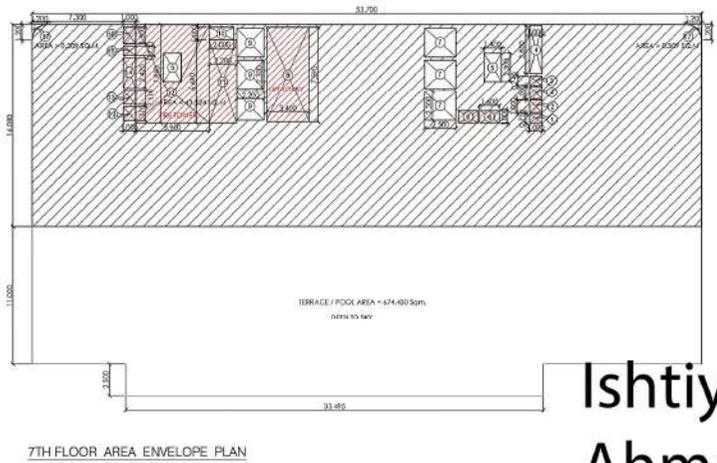
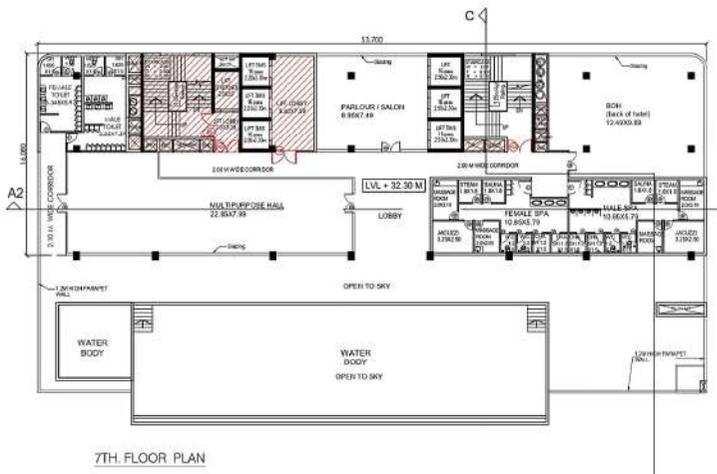


F.A.R AREA DETAIL (7TH FLOOR)			
BLOCK AREA	LENGTH	WIDTH	SQ.M
1	33.700	6.000	202.200
DEDUCTIONS			
1	2	1.000	0.700
2	1	1.000	0.700
3	1	1.000	0.700
4	1	1.000	0.700
5	2	1.000	0.700
6	1	1.000	0.700
7	1	1.000	0.700
TOTAL DEDUCTION			102.516
F.A.R. OF 7TH FLOOR =	BLOCK AREA - DEDUCTION		101.684


AREA UNDER 15% SERVICE AREA AT (7TH FLOOR)			
S.NO	TYP	SIZE	REMARKS
1	1	1.000	0.700
2	1	1.000	0.700
TOTAL SERVICE AREA			97.228

DOOR AND WINDOW SCHEDULE			
S.NO	TYP	SIZE	REMARKS
1	D	2.00 X 2.10	DOOR
2	D	1.05 X 2.10	DOOR
3	D	0.75 X 2.10	DOOR
4	D	1.20 X 2.10	DOOR
5	D	1.05 X 2.10	DOOR
6	D	1.20 X 2.10	DOOR
7	DW	1.80 X 2.40	DOOR/WIN
8	DW	1.85 X 2.40	DOOR/WIN
9	DW	1.85 X 2.40	DOOR/WIN
10	W	0.5 X 1.50	WINDOW
11	W	0.5 X 1.50	WINDOW
12	GL	2.50 X 3.00	GLAZING
13	GL	2.25 X 3.00	GLAZING
14	GL	1.2 X 3.00	GLAZING


FIRE CHECK DOOR			
S.NO	TYP	SIZE	REMARKS
1	CD	1.20 X 2.10	DOOR
2	CD	1.05 X 2.10	DOOR
3	CD	1.05 X 2.10	DOOR

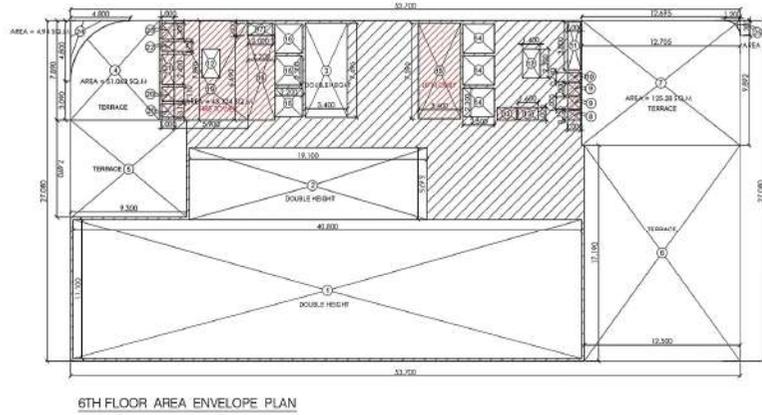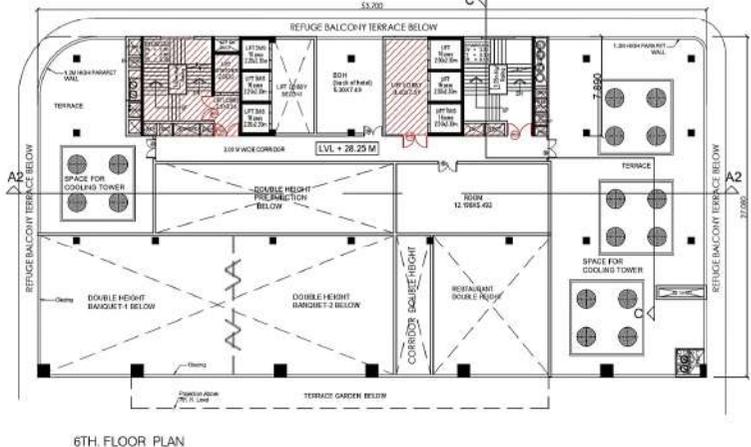

F.A.R AREA DETAIL (6TH FLOOR)			
BLOCK AREA	LENGTH	WIDTH	SQ.M
1	33.700	6.000	202.200
DEDUCTIONS			
1	1	1.000	0.700
2	1	1.000	0.700
39	1	1.000	

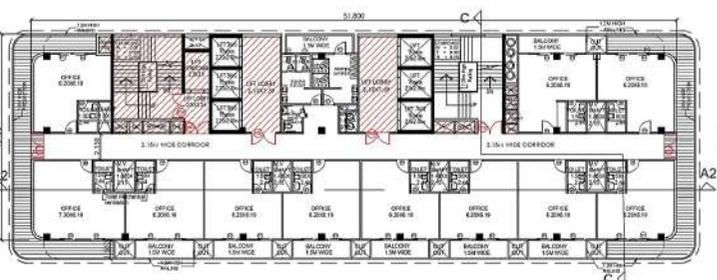

16th FLOOR PLAN

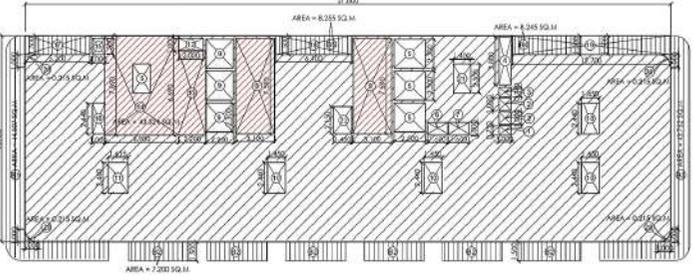


16th FLOOR AREA ENVELOPE PLAN

AREA UNDER NON FAR AREA AT (16th FLOOR)

NO	X	Y	X	Y	AREA
01	1	1	44.507	1.000	44.507 sq.m.
02	1	1	7.200	1.000	7.200 sq.m.
03	1	1	43.752	1.000	43.752 sq.m.
04	1	1	8.245	1.000	8.245 sq.m.
05	1	1	1.000	1.000	1.000 sq.m.
TOTAL NON FAR AREA					107.958 sq.m.



13TH TO 15THth & 21THth TO 23TH 29TH, 30TH, 31TH OFFICE FLOOR

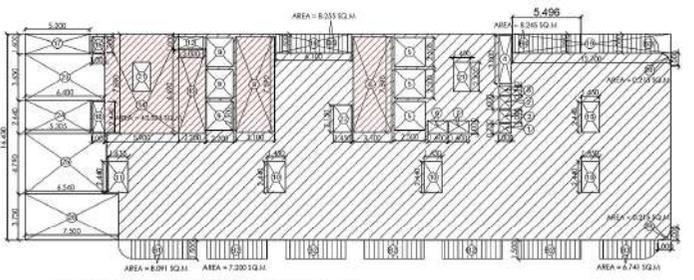

13TH TO 15THth & 21THth TO 23TH 29TH, 30TH, 31TH AREA ENVELOPE PLAN

AREA DETAIL 13TH TO 15THth & 21THth TO 23TH 29TH, 30TH, 31TH OFFICE FLOOR

FAR AREA DETAIL (13TH FLOOR)

BLOCK AREA	LENGTH	WIDTH	SQM.
1	33.800	16.400	553.674 sq.m.

REDUCTIONS

1	1	1	1.000	0.750	0.750 sq.m.
2	2	1	1.000	0.750	0.750 sq.m.
3	1	1	1.000	0.750	0.750 sq.m.
4	1	1	1.000	0.750	0.750 sq.m.
5	3	1	2.500	2.500	37.500 sq.m.
6	1	1	1.500	1.500	1.500 sq.m.
7	1	1	1.500	1.500	1.500 sq.m.
8	2	1	3.300	7.500	47.058 sq.m.
9	3	1	2.200	2.200	15.180 sq.m.
10	4	1	4.500	2.440	34.152 sq.m.
11	1	1	1.055	2.440	5.981 sq.m.
12	1	1	2.000	1.000	3.000 sq.m.
13	1	1	2.200	6.000	24.118 sq.m.
14	1	1	43.754	1.000	43.754 sq.m.
15	1	1	1.000	1.000	1.000 sq.m.
16	1	1	1.000	2.440	2.440 sq.m.
17	1	1	3.300	1.600	5.280 sq.m.
18	1	1	3.300	1.500	4.950 sq.m.
19	1	1	32.700	1.500	39.050 sq.m.
20	2	1	0.275	1.000	0.430 sq.m.
21	2	1	0.400	2.300	6.580 sq.m.
22	1	1	4.500	1.100	4.950 sq.m.
23	1	1	8.400	2.500	33.500 sq.m.
24	1	1	5.300	2.540	24.095 sq.m.
25	1	1	6.540	4.790	31.227 sq.m.
26	1	1	7.500	3.750	28.125 sq.m.
TOTAL REDUCTIONS					316.226 sq.m.
F.A.O. OF 13TH FLOOR =	BLOCK AREA - REDUCTIONS				237.448 sq.m.

AREA UNDER 15% SERVICES AREA AT (13TH FLOOR)

1	1	1	1.000	0.750	0.750 sq.m.
2	2	1	1.000	0.750	2.000 sq.m.
3	1	1	1.000	0.750	0.750 sq.m.
4	1	1	1.400	1.000	1.400 sq.m.
5	1	1	1.400	1.000	1.400 sq.m.
6	1	1	1.400	1.000	1.400 sq.m.
7	1	1	1.400	1.000	1.400 sq.m.
8	2	1	3.300	7.500	47.058 sq.m.
9	1	1	2.200	2.200	15.178 sq.m.
10	1	1	4.500	2.440	34.152 sq.m.
11	1	1	1.055	2.440	5.978 sq.m.
12	1	1	2.000	1.000	3.000 sq.m.
13	1	1	2.200	6.000	24.118 sq.m.
14	1	1	43.754	1.000	43.754 sq.m.
15	1	1	1.000	1.000	1.000 sq.m.
TOTAL SERVICES AREA					113.693 sq.m.

AREA UNDER NON FAR AREA AT (13TH FLOOR)

NO	X	Y	X	Y	AREA
01	1	1	8.091	1.000	8.091 sq.m.
02	1	1	7.200	1.000	7.200 sq.m.
03	1	1	6.341	1.000	6.341 sq.m.
04	1	1	8.245	1.000	8.245 sq.m.
05	1	1	1.000	1.000	1.000 sq.m.
TOTAL NON FAR AREA					74.073 sq.m.

DOOR AND WINDOW SCHEDULE

S.NO	TYP	SIZE	REMARKS
1	DW	1.80 X 2.10	DOOR
2	DW	1.00 X 2.10	DOOR
3	DW	0.75 X 2.10	DOOR
4	DW	0.75 X 2.10	DOOR
5	DR	1.95 X 2.10	DOOR
6	DR	1.95 X 2.10	DOOR
7	DW	1.80 X 2.10	DOOR
8	DW	1.80 X 2.10	DOOR
9	DW	1.80 X 2.10	DOOR
10	DW	1.80 X 2.10	DOOR
11	W	1.80 X 1.70	WINDOW
12	W	1.80 X 1.70	WINDOW
13	GL	1.20 X 3.00	GLAZING
14	GL	1.20 X 3.00	GLAZING
15	GL	1.20 X 3.00	GLAZING

AREA DETAIL 12th, 20th & 28th OFFICE FLOOR

FAR AREA DETAIL (12TH FLOOR)

BLOCK AREA	LENGTH	WIDTH	SQM.
1	53.600	16.400	881.674 sq.m.

REDUCTIONS

1	1	1	1.000	0.750	0.750 sq.m.
2	2	1	1.000	0.750	2.000 sq.m.
3	1	1	1.000	0.750	0.750 sq.m.
4	1	1	1.000	0.750	0.750 sq.m.
5	3	1	2.500	2.500	37.500 sq.m.
6	1	1	1.500	1.500	1.500 sq.m.
7	1	1	1.500	1.500	1.500 sq.m.
8	2	1	3.300	7.500	47.058 sq.m.
9	3	1	2.200	2.200	15.180 sq.m.
10	4	1	4.500	2.440	34.152 sq.m.
11	1	1	1.055	2.440	5.981 sq.m.
12	1	1	2.000	1.000	3.000 sq.m.
13	1	1	2.200	6.000	24.118 sq.m.
14	1	1	43.754	1.000	43.754 sq.m.
15	1	1	1.000	1.000	1.000 sq.m.
16	1	1	1.000	2.440	2.440 sq.m.
17	1	1	3.300	1.600	5.280 sq.m.
18	1	1	3.300	1.500	4.950 sq.m.
19	1	1	32.700	1.500	39.050 sq.m.
20	2	1	0.275	1.000	0.430 sq.m.
21	2	1	0.400	2.300	6.580 sq.m.
22	1	1	4.500	1.100	4.950 sq.m.
23	1	1	8.400	2.500	33.500 sq.m.
24	1	1	5.300	2.540	24.095 sq.m.
25	1	1	6.540	4.790	31.227 sq.m.
26	1	1	7.500	3.750	28.125 sq.m.
TOTAL REDUCTIONS					316.226 sq.m.
F.A.O. OF 12TH FLOOR =	BLOCK AREA - REDUCTIONS				565.448 sq.m.

AREA UNDER 15% SERVICES AREA AT (12TH FLOOR)

1	1	1	1.000	0.750	0.750 sq.m.
2	2	1	1.000	0.750	2.000 sq.m.
3	1	1	1.000	0.750	0.750 sq.m.
4	1	1	1.400	1.000	1.400 sq.m.
5	1	1	1.400	1.000	1.400 sq.m.
6	1	1	1.400	1.000	1.400 sq.m.
7	1	1	1.400	1.000	1.400 sq.m.
8	2	1	3.300	7.500	47.058 sq.m.
9	1	1	2.200	2.200	15.178 sq.m.
10	1	1	4.500	2.440	34.152 sq.m.
11	1	1	1.055	2.440	5.978 sq.m.
12	1	1	2.000	1.000	3.000 sq.m.
13	1	1	2.200	6.000	24.118 sq.m.
14	1	1	43.754	1.000	43.754 sq.m.
15	1	1	1.000	1.000	1.000 sq.m.
TOTAL SERVICES AREA					103.217 sq.m.

AREA UNDER NON FAR AREA AT (12TH FLOOR)


NO	X	Y	X	Y	AREA
01	1	1	8.091	1.000	8.091 sq.m.
02	1	1	7.200	1.000	7.200 sq.m.
03	1	1	6.341	1.000	6.341 sq.m.
04	1	1	8.245	1.000	8.245 sq.m.
05	1	1	1.000	1.000	1.000 sq.m.
TOTAL NON FAR AREA					74.073 sq.m.

FIRE CHECK DOOR

S.NO	TYP	SIZE	REMARKS
1	FD	2.00 X 2.10	DOOR
2	FD	2.00 X 2.10	DOOR
3	FD	2.00 X 2.10	DOOR



12th, 20th & 28th OFFICE FLOOR PLAN

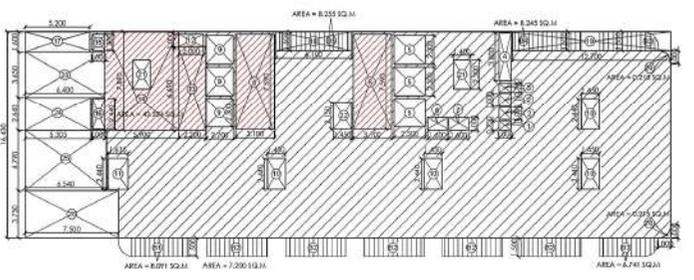

12th, 20th & 28th FLOOR AREA ENVELOPE PLAN

AREA DETAIL 9TH, 10TH, 11TH, 16TH, 18TH, 19TH, 24TH, 26TH, 27TH, 32TH, 33TH, 34TH, 35TH, 36TH OFFICE FLOOR

FAR AREA DETAIL (9TH FLOOR)

BLOCK AREA	LENGTH	WIDTH	SQM.
1	55.800	16.400	915.074 sq.m.

REDUCTIONS

1	1	1	1.000	0.750	0.750 sq.m.
2	2	1	1.000	0.750	2.000 sq.m.
3	1	1	1.000	0.750	0.750 sq.m.
4	1	1	1.000	0.750	0.750 sq.m.
5	3	1	2.500	2.500	37.500 sq.m.
6	1	1	1.500	1.500	1.500 sq.m.
7	1	1	1.500	1.500	1.500 sq.m.
8	2	1	3.300	7.500	47.058 sq.m.
9	3	1	2.200	2.200	15.180 sq.m.
10	4	1	4.500	2.440	34.152 sq.m.
11	1	1	1.055	2.440	5.981 sq.m.
12	1	1	2.000	1.000	3.000 sq.m.
13	1	1	2.200	6.000	24.118 sq.m.
14	1	1	43.754	1.000	43.754 sq.m.
15	1	1	1.000	1.000	1.000 sq.m.
16	1	1	1.000	2.440	2.440 sq.m.
17	1	1	3.300	1.600	5.280 sq.m.
18	1	1	3.300	1.500	4.950 sq.m.
19	1	1	32.700	1.500	39.050 sq.m.
20	2	1	0.275	1.000	0.430 sq.m.
21	2	1	0.400	2.300	6.580 sq.m.
22	1	1	4.500	1.100	4.950 sq.m.
23	1	1	8.400	2.500	33.500 sq.m.
24	1	1	5.300	2.540	24.095 sq.m.
25	1	1	6.540	4.790	31.227 sq.m.
26	1	1	7.500	3.750	28.125 sq.m.
TOTAL REDUCTIONS					316.226 sq.m.
F.A.O. OF 9TH FLOOR =	BLOCK AREA - REDUCTIONS				598.848 sq.m.

AREA UNDER 15% SERVICES AREA AT (9TH FLOOR)

1	1	1	1.000	0.750	0.750 sq.m.
2	2	1	1.000	0.750	2.000 sq.m.
3	1	1	1.000	0.750	0.750 sq.m.
4	1	1	1.400	1.000	1.400 sq.m.
5	1	1	1.400	1.000	1.400 sq.m.
6	1	1	1.400	1.000	1.400 sq.m.
7	1	1	1.400	1.000	1.400 sq.m.
8	2	1	3.300	7.500	47.058 sq.m.
9	1	1	2.200	2.200	15.178 sq.m.
10	1	1	4.500	2.440	34.152 sq.m.
11	1	1	1.055	2.440	5.978 sq.m.
12	1	1	2.000	1.000	3.000 sq.m.
13	1	1	2.200	6.000	24.118 sq.m.
14	1	1	43.754	1.000	43.754 sq.m.
15	1	1	1.000	1.000	1.000 sq.m.
TOTAL SERVICES AREA					113.693 sq.m.


AREA UNDER NON FAR AREA AT (9TH FLOOR)

NO	X	Y	X	Y	AREA
01	1	1	8.091	1.000	8.091 sq.m.
02	1	1	7.200	1.000	7.200 sq.m.
03	1	1	6.341	1.000	6.341 sq.m.
04	1	1	8.245	1.000	8.245 sq.m.
05	1	1	1.000	1.000	1.000 sq.m.
TOTAL NON FAR AREA					74.073 sq.m.


PROJECT: MIS PURVANCHAL PROJECTS PVT.LTD.
PROVIDER: PROPOSED COMMERCIAL BUILDING FOR MIS PURVANCHAL PROJECTS PVT.LTD. ON PLOT NO. - 05A, SECTOR - 04, NOIDA, U.P.
WORTH: DEVELOPMENTS CONSULTANT (Architects, Engineers, Urban Designers)
DATE: 08/10/23
SCALE: 1:100
NO: 11-2023-0893/086004




9TH, 10TH, 11TH, 16TH, 18TH, 19TH, 24TH, 26TH

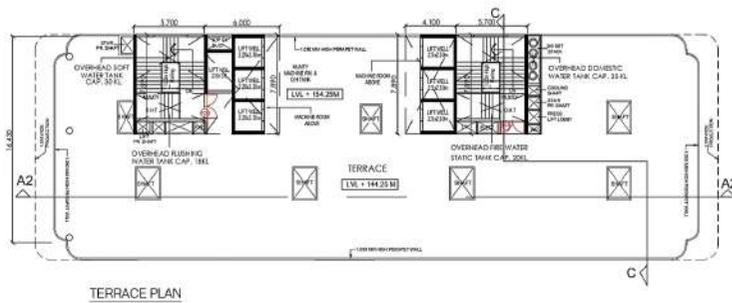


TERRACE PLAN

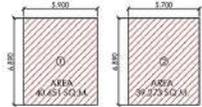

AREA DETAIL OF AMITY (AREA UNDER 15% SERVICES)
 AREA = 40.431 + 34.273
 = 74.704 SQ.M

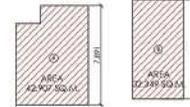


AREA DETAIL OF WASHING ROOM
 AREA UNDER 15% SERVICES
 AREA = 42.907 SQ.M
 = 42.907 + 32.349
 = 75.256 SQ.M

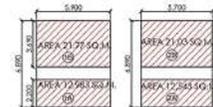


AREA DETAIL OF O.H. TANK (AREA UNDER 15% SERVICES)
 AREA = 21.775 SQ.M
 = 19.263 + 12.243 + 21.77 + 21.03
 = 54.309 SQ.M

Digitally signed
 by Ishtiyak Ahmed
 Date: 2023.10.21
 14:59:59 +05'30'

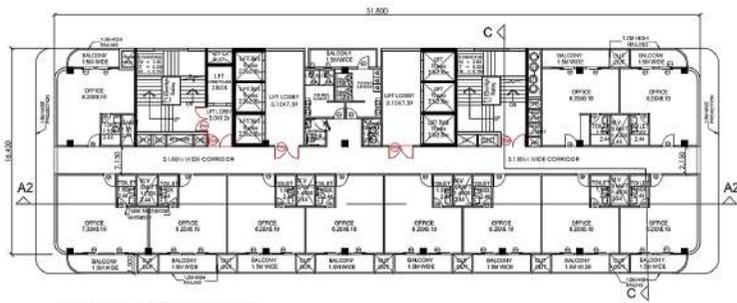

24TH & 32TH OFFICE FLOOR PLAN

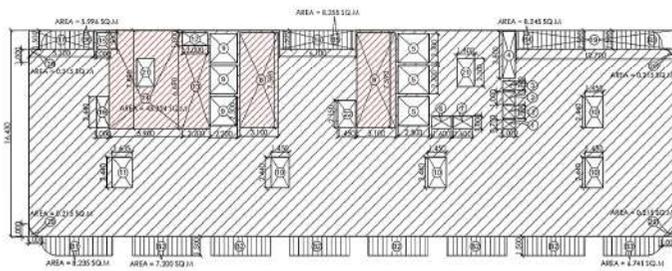


AREA ENVELOPE PLAN
 24TH & 32TH FLOOR

AREA DETAIL
 24th & 32th OFFICE FLOOR


FLOOR AREA DETAIL (24TH FLOOR)			
BLOCK AREA	LENGTH	WIDTH	SQ.M
1	1	1.000 X 0.750	0.750
2	2	1.000 X 1.000	2.000
3	1	1.000 X 0.750	0.750
4	1	1.000 X 1.000	1.000
5	3	1.500 X 2.250	10.125
6	1	1.000 X 1.000	1.000
7	1	1.000 X 1.000	1.000
8	2	1.250 X 1.500	3.750
9	3	1.250 X 1.500	11.250
10	1	1.000 X 1.000	1.000
11	1	1.438 X 2.443	3.516
12	1	1.000 X 1.000	1.000
13	1	1.250 X 0.800	1.000
14	1	1.000 X 1.000	1.000
15	1	1.000 X 1.000	1.000
16	1	1.000 X 1.000	1.000
17	1	1.000 X 1.000	1.000
18	1	1.000 X 1.000	1.000
19	1	1.000 X 1.000	1.000
20	2	0.250 X 1.000	0.500
21	2	1.438 X 2.443	7.032
22	1	1.438 X 2.443	3.516
23	1	1.000 X 1.000	1.000
24	1	1.000 X 1.000	1.000
TOTAL DEDUCTION			818.528
F.A.R. OF 24TH FLOOR		BLOCK AREA	105.094
		DEDUCTION	315.226
		FLOOR AREA	735.868

S.NO	TYP	SIZE	REMARKS
1	D	2.00 X 2.10	DOOR
2	D	1.00 X 2.10	DOOR
3	D	0.75 X 2.10	DOOR
4	D	1.50 X 2.10	DOOR
5	D	1.00 X 2.10	DOOR
6	D	1.20 X 2.10	DOOR
7	DW	1.80 X 2.40	DOOR/WINDOW
8	DW	1.80 X 2.40	DOOR/WINDOW
9	DW	1.80 X 2.40	DOOR/WINDOW
10	W	1.50 X 1.50	WINDOW
11	VA	1.00 X 1.00	VENTILATER
12	GL	2.50 X 3.00	GLAZING
13	GL	2.50 X 3.00	GLAZING
14	GL	2.10 X 3.00	GLAZING

S.NO	TYP	SIZE	REMARKS
1	FCD	2.00 X 2.10	FIRE CHECK DOOR
2	FCD	1.20 X 2.10	FIRE CHECK DOOR
3	FCD	1.20 X 2.10	FIRE CHECK DOOR

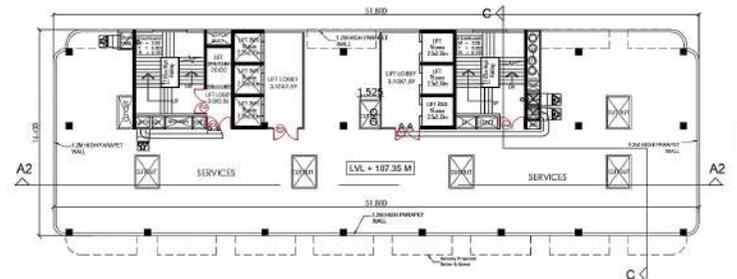

17th & 25th (SERVICE) FLOOR PLAN (2 FLOOR)

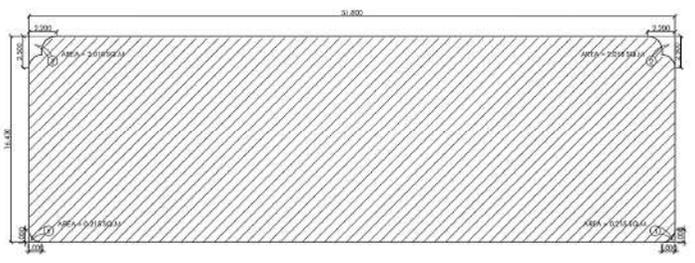

AREA ENVELOPE PLAN
 17TH & 25TH (SERVICE) FLOOR

AREA UNDER NON FAR AREA AT (17th FLOOR)			
BLOCK AREA	LENGTH	WIDTH	SQ.M
1	1	1.000 X 1.000	1.000
2	1	1.000 X 1.000	1.000
TOTAL DEDUCTION			4.000
TOTAL SERVICE AREA		BLOCK AREA	105.094
		DEDUCTION	4.000
		SERVICE AREA	101.094

M/S PURVANCHAL PROJECTS PVT.LTD.
 PROPOSED COMMERCIAL BUILDING FOR M/S PURVANCHAL PROJECTS PVT. LTD. ON PLOT NO. - 51A, SECTOR - 34 NOIDA, U.P.
 DEVELOPMENTS CONSULTANT
 (Architects, Engineers, Urban Designers)
 200C, Mayapuri, (Opp. R-Block, South Exn-II), New Delhi - 110048
 Ph: +91 - 11 - 2625 4893 / 48605894

■ SUBMISSION DRAWING

TITLE :- **FLOOR PLAN AND AREA DETAILS**

OWNER'S SIGN: PURVANCHAL PROJECTS PVT.LTD. (Planning & Business Professionals)

ARCHITECT SIGN: [Signature]

PRJ NO :- **S-14**