

LOWER GROUND FLOOR PLAN

CALE - 1:100

**OPENING SCHEDULE**

SL. NO.	NAME	OPENING SIZE
1	RS	3040 X 2000
2	RS	4000 X 2550
3	GSD	4000X2550
4	GD1	2230 X 2550
5	GD2	5390 X 2550
6	GD3	5620 X 2550
7	GD4	3040 X 2550
8	GD5	3720 X 2550
9	GD6	4480 X 2550
10	GD7	2880 X 2550
11	GD8	4895 X 2550
12	GD9	3000 X 2550
13	GD10	2730 X 2550
14	GD11	3490 X 2550
15	GD12	3680 X 2550
16	GD13	3000 X 2550
17	GD14	5270 X 2550
18	GD15	4000 X 2550
19	GL1	7500 X 2100
20	GL2	600 X 2100
21	GL3	1900 X 2100
22	GL4	3200 X 2100
23	GL5	1650 X 2100
24	GL6	1200 X 2100
25	GL7	6890 X 2100
26	GL8	3430 X 2100
27	GL9	1580 X 2100
28	GL10	2580 X 2100
29	GL11	1290 X 2100
30	GL12	2000 X 2100
31	GL13	4000 X 2100
32	GL14	5270 X 2100
33	GL15	8390 X 2100
34	GL16	6040 X 2100
35	D1	2000 X 2100
36	D2	1200 X 2100
37	D3	900 X 2100
38	D4	750 X 2100
39	D5	1500 X 2100
40	W	1500 X 2100
41	V	460 X 450
42	V1	600 X 450

**NOTE:-**  
For shape & size of column and other structural detail refer structural drawing.

यह मानचित्र लखनऊ महायोजना 2021 तथा भवन उपविधि 2000 के अनुरूप तैयार किया गया है।

**ANSAL Properties & Infrastructure Ltd.**  
13, RANA PRATAP MARG, LUCKNOW - 1  
DELHI OFFICE  
115 ANSAL BHAWAN, 16 KASTURBA GANDHI MARG, NEW DELHI

**VIROBH KUMAR**  
Architect  
Regt. No. CA/2005/35461


DATE	19/01/2006	NORTH
SCALE	AS SHOWN	
DEALT BY	SHULPS	
SHEET TITLE	LOWER GROUND FLOOR PLAN	
SHEET NO.	CSHI-TECH/K003	REVISION NO.
		01

**CLIENT:-**  
ANSAL PROPERTIES & INFRASTRUCTURE LTD.  
GROUND FLOOR, YUVA BHAWAN, INCA COMPLEX, 13, RANA PRATAP MARG, LUCKNOW

**CONSULTANTS:-**  
RUDRABHUSHEK ENTERPRISES PVT. LTD.  
10/01 & COMPANY FLAT NO. 10, ARCHITECTS & ENGINEERS  
B-10, KANUNJ LANE, CHANDI ENCLAVE, NEW DELHI  
GROUND FLOOR, YUVA BHAWAN,  
13, RANA PRATAP MARG, LUCKNOW  
CALL: 011-2708486, 011-2708487  
WWW.ANSALPROP.COM



CONVENIENT SHOPPING  
(SHOWING RETAIL AND OFFICES)  
AT  
SECTOR - D, POCKET - I  
SUSHANT GOLF CITY, LUCKNOW (UP)

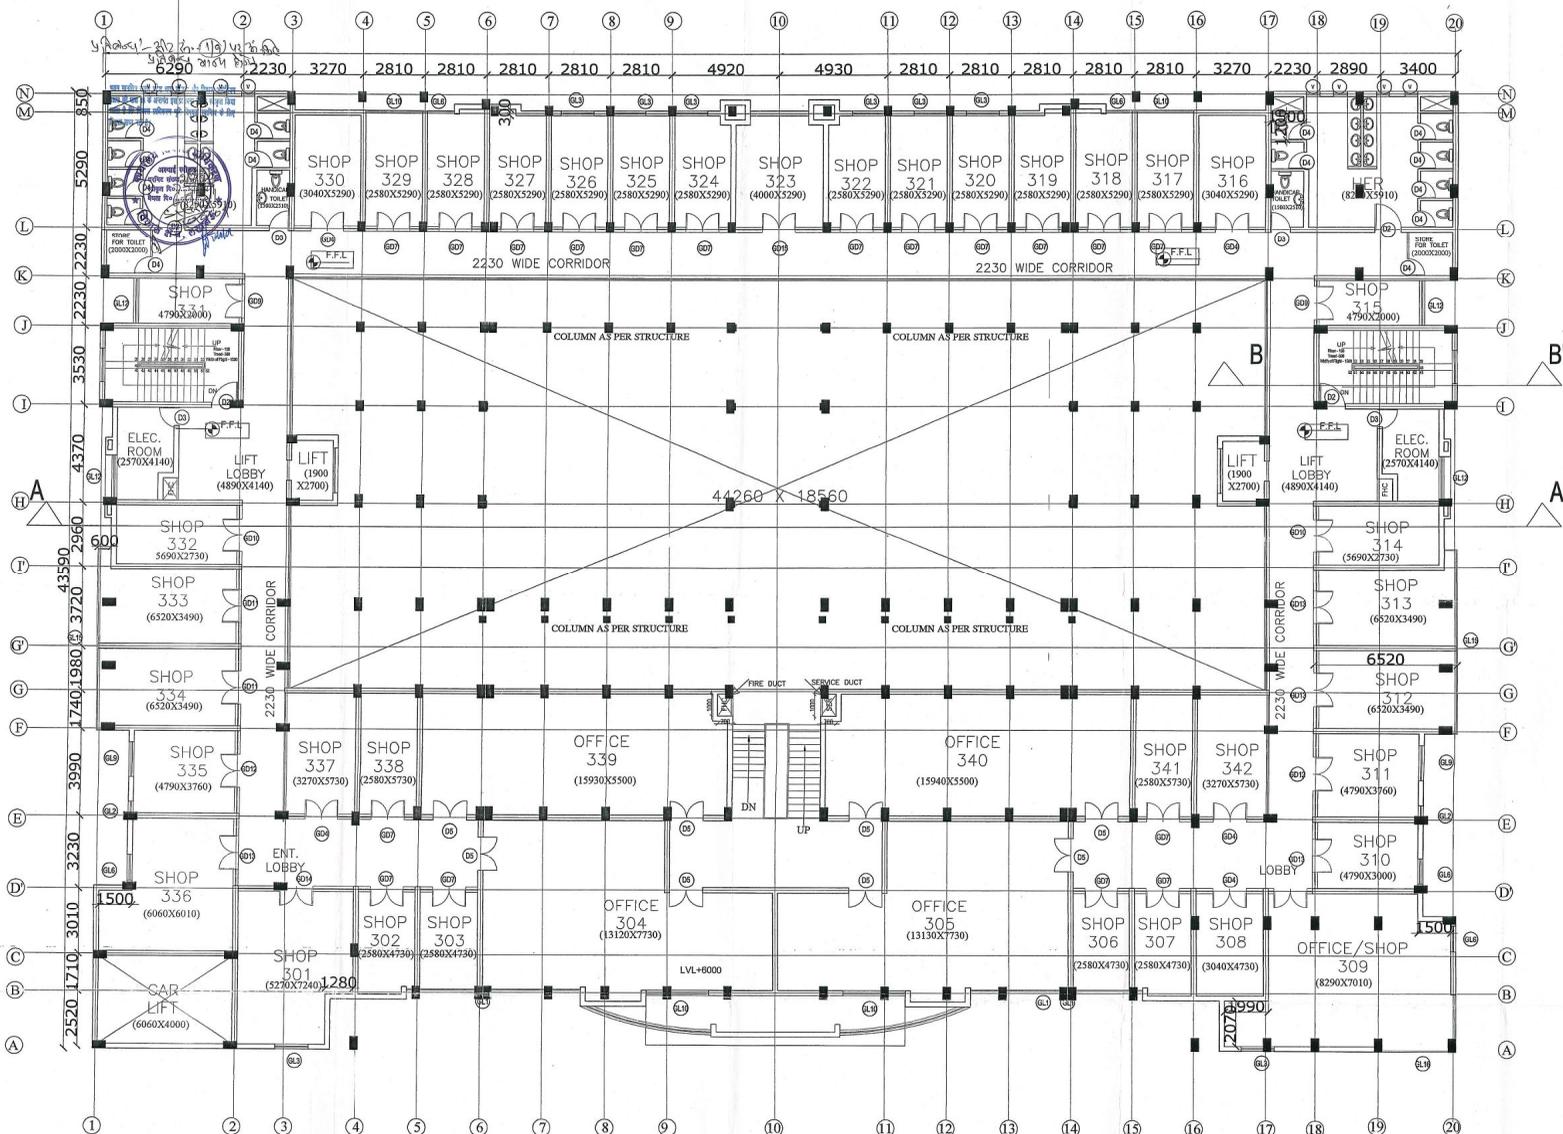

OPENING SCHEDULE

SL NO.	NAME	OPENING SIZE
1	RS	3040 X 2000
2	RS	4000 X 2000
3	OSD	4000X2650
4	GD1	2230 X 2650
5	GD2	6390 X 2650
6	GD3	6620 X 2650
7	GD4	3040 X 2650
8	GD5	3720 X 2650
9	GD6	4480 X 2650
10	GD7	2580 X 2650
11	GD8	4695 X 2650
12	GD9	2000 X 2650
13	GD10	2730 X 2650
14	GD11	3490 X 2650
15	GD12	3880 X 2650
16	GD13	3000 X 2650
17	GD14	6270 X 2660
18	GD16	4000 X 2660
19	GL1	7500 X 2100
20	GL2	600 X 2100
21	GL3	1500 X 2100
22	GL4	3200 X 2100
23	GL5	1650 X 2100
24	GL6	1200 X 2100
25	GL7	6690 X 2100
26	GL8	2420 X 2100
27	GL9	1580 X 2100
28	GL10	2580 X 2100
29	GL11	1280 X 2100
30	GL12	2000 X 2100
31	GL13	4000 X 2100
32	GL14	6270 X 2100
33	GL15	8300 X 2100
34	GL16	6000 X 2100
35	D1	2000 X 2100
36	D2	1200 X 2100
37	D3	900 X 2100
38	D4	750 X 2100
39	D5	1500 X 2100
40	W	1500 X 2100
41	V	4650 X 450
42	V1	600 X 450

NOTE:-  
For shape & size of column and other structural detail refer structural drawing.

यह मानचित्र लखनऊ महायोजना 2021 तथा भवन उपविधि 2000 के अनुरूप तैयार किया गया है।

Ansul Properties & Infrastructure Ltd.  
15, RANA PRATAP MARG, LUCKNOW - 1

DATE: 13/01/2009  
SCALE: AS SHOWN  
DRAWN BY: SHILPI  
SHEET TITLE: FIRST FLOOR PLAN


SHEET NO. CS/11-TECH/K01/05  
REVISION NO. 01

CLIENTS:  
ANSUL PROPERTIES & INFRASTRUCTURE LTD.  
GROUND FLOOR, YUVA BHAWAN, VMCA COMPLEX,  
13, RANA PRATAP MARG, LUCKNOW

DELHI OFFICE  
115, ANSAL BHAWAN, 10 KASTURBA  
GANDHI MARG, NEW DELHI

FIRST FLOOR PLAN



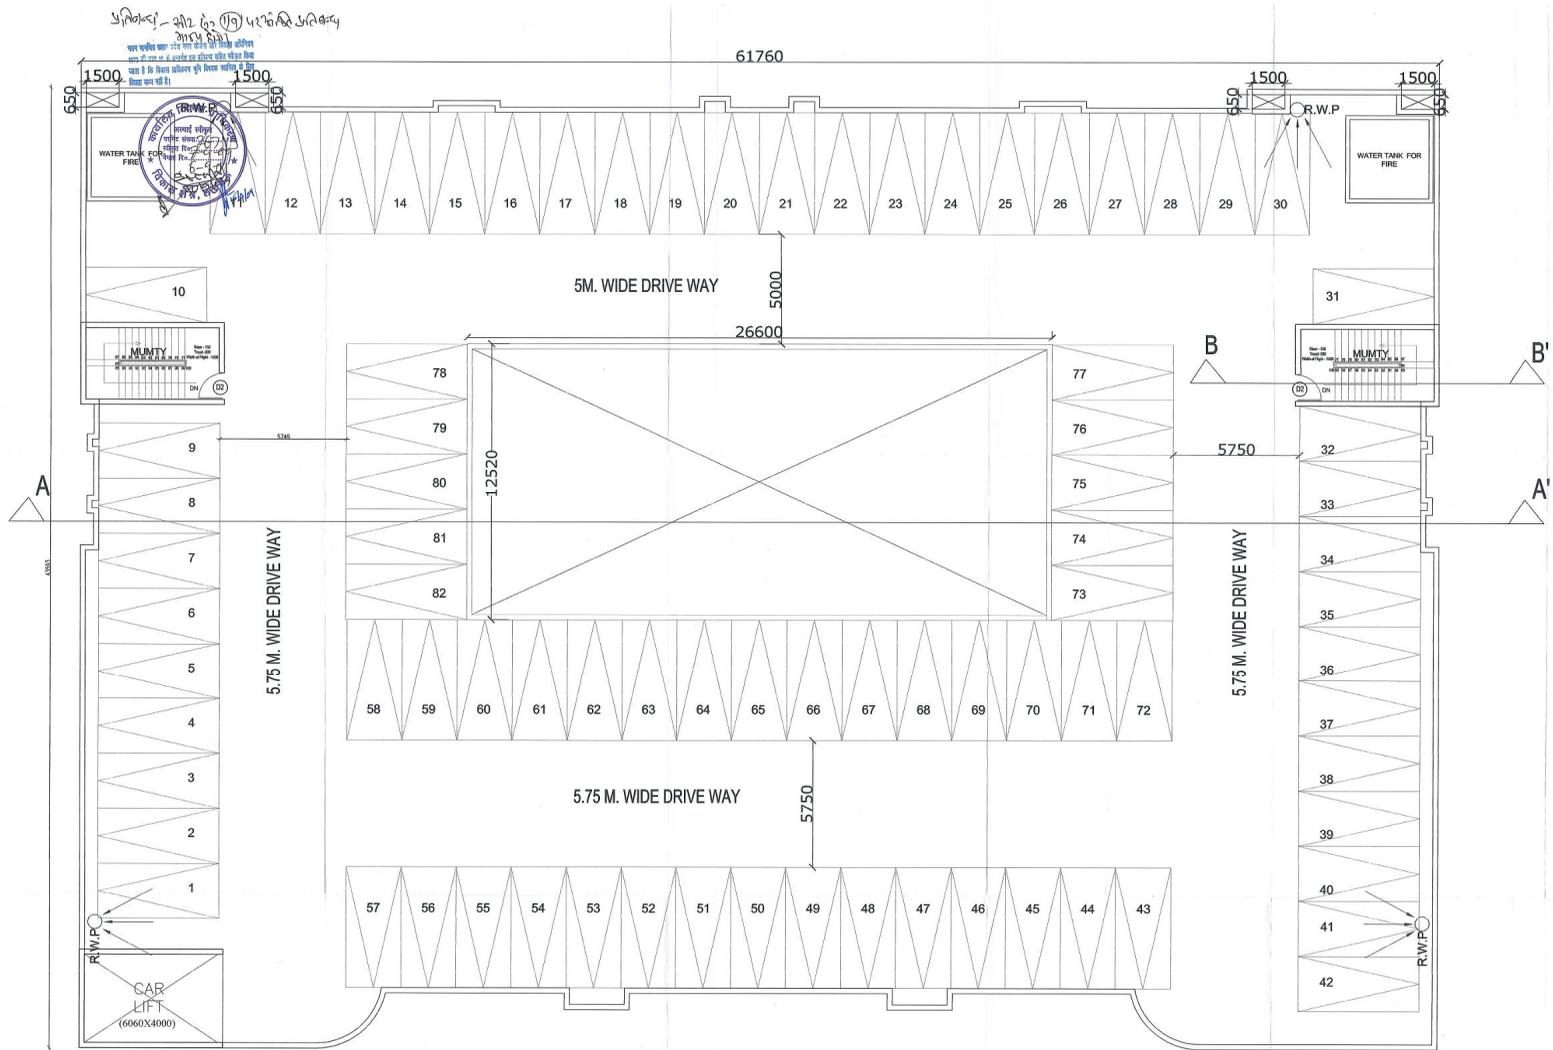

**TERRACE PLAN**  
SCALE - 1:100

**TOTAL PARKING AT TERRACE = 82**

**OPENING SCHEDULE**

SL. NO.	NAME	OPENING SIZE
1	RS	3040 X 2000
2	RS	4000 X 2000
3	GD3	4000 X 2550
4	GD1	2230 X 2550
5	GD2	5390 X 2550
6	GD3	5620 X 2550
7	GD4	3040 X 2550
8	GD5	3720 X 2550
9	GD6	4480 X 2550
10	GD7	2580 X 2550
11	GD8	4685 X 2550
12	GD9	2000 X 2550
13	GD10	2730 X 2550
14	GD11	3490 X 2550
15	GD12	3880 X 2550
16	GD13	3000 X 2550
17	GD14	5270 X 2550
18	GD15	4000 X 2550
19	GL1	7500 X 2100
20	GL2	600 X 2100
21	GL3	1500 X 2100
22	GL4	3200 X 2100
23	GL5	1650 X 2100
24	GL6	1200 X 2100
25	GL7	6690 X 2100
26	GL8	3430 X 2100
27	GL9	1580 X 2100
28	GL10	2580 X 2100
29	GL11	1290 X 2100
30	GL12	2000 X 2100
31	GL13	4000 X 2100
32	GL14	5270 X 2100
33	GL15	8390 X 2100
34	GL16	6040 X 2100
35	D1	2000 X 2100
36	D2	1200 X 2100
37	D3	900 X 2100
38	D4	750 X 2100
39	D5	1500 X 2100
40	W	1500 X 2100
41	V	400 X 450
42	VT	600 X 450

यह मानचित्र लखनऊ महायोजना 2021 तथा भवन उपविधि 2000 के अनुरूप तैयार किया गया है।

**ANSAAL PROPERTIES & INFRASTRUCTURE LTD.**  
Architect  
115 ANSAL BHAWAN 16 KASTURBA GANDHI MARG, LUCKNOW - 1  
Repd. No. : CA 2002 / 15001  
ARCHITECT

DATE: 19/01/2009 NORTH:

SCALE: AS SHOWN SHEET: N

SHEET TITLE: **TERRACE PLAN**

SHEET NO.: CS/SHI - TECH/LK/007 REVISION NO.: 01


CLIENT:-  
**ANSAAL PROPERTIES & INFRASTRUCTURE LTD.**  
GROUND FLOOR, YUMA BHAWAN, YUMA COMPLEX  
13, RANA PRATAP MARG, LUCKNOW

DELHI OFFICE:  
115 ANSAL BHAWAN 16 KASTURBA GANDHI MARG, NEW DELHI


CONSULTANTS:-  
**RUDRABHISHEK ENTERPRISES PVT. LTD.**  
PUNJAB HOUSE, 11, ANSAL, KASTURBA GANDHI MARG, NEW DELHI  
DELHI OFFICE: 115 ANSAL BHAWAN 16 KASTURBA GANDHI MARG, NEW DELHI  
115 ANSAL BHAWAN 16 KASTURBA GANDHI MARG, NEW DELHI  
115 ANSAL BHAWAN 16 KASTURBA GANDHI MARG, NEW DELHI  
115 ANSAL BHAWAN 16 KASTURBA GANDHI MARG, NEW DELHI




CONVENIENT SHOPPING  
(SHOWING RETAIL AND OFFICES)  
AT  
SECTOR - D, POCKET - 1  
SUSHANT GOLF CITY, LUCKNOW (UP)

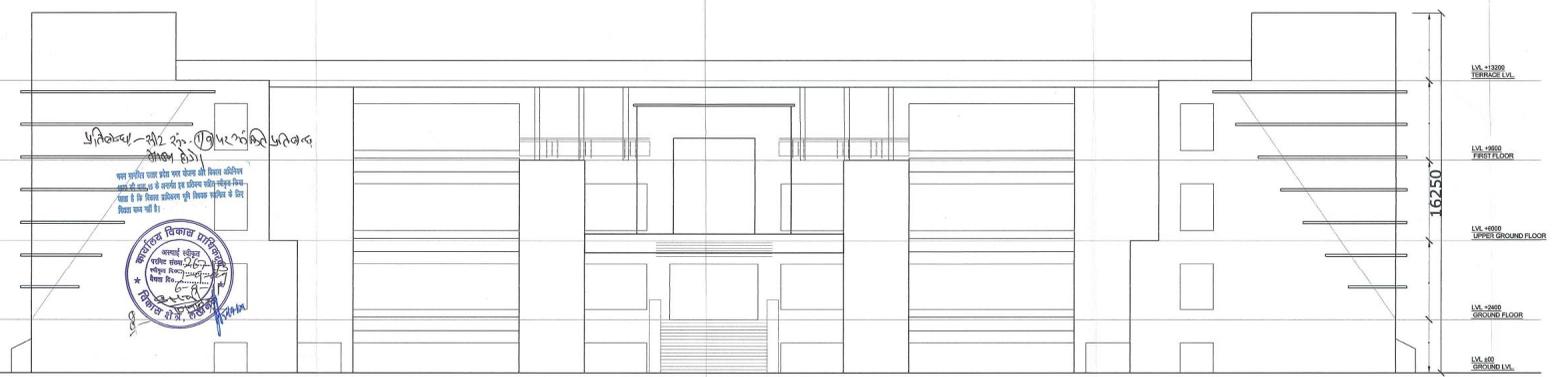

**FRONT ELEVATION**  
SCALE - 1:100

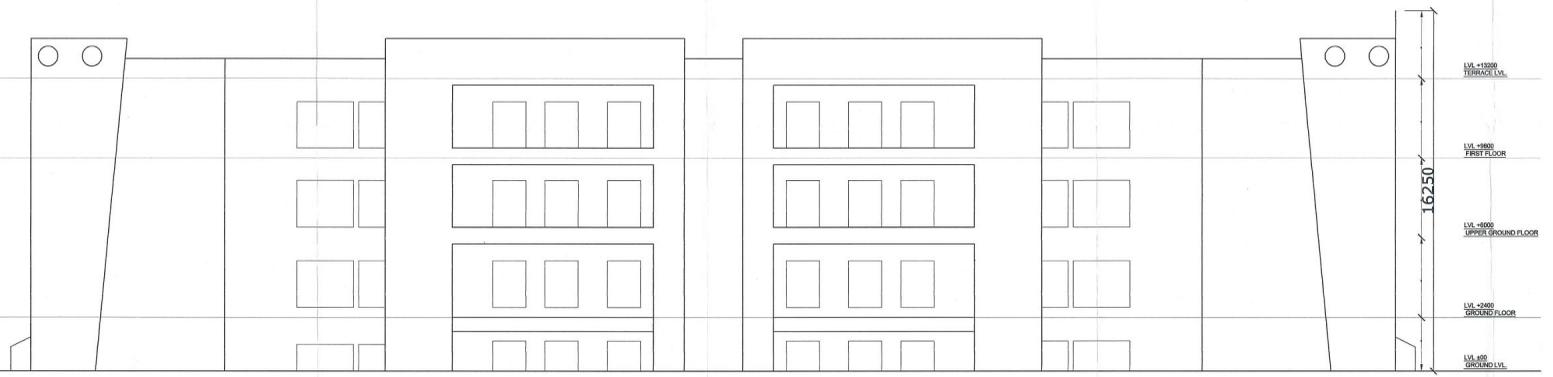

**REAR ELEVATION**  
SCALE - 1:100

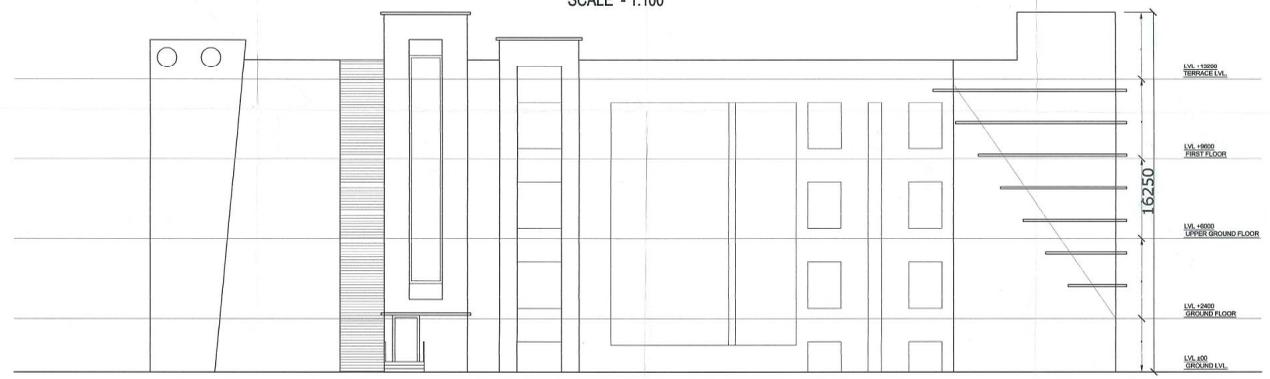

यह मानचित्र लखनऊ महायोजना 2021 तथा भवन उपविधि 2000 के अनुरूप तैयार किया गया है।

**ANSAAL PROPERTIES & INFRASTRUCTURE LTD.**  
1st Floor, V.M.C.A. Building, 13, Rana Pratap Marg, Lucknow - 1

**VIRESH KUMAR**  
Architect  
Regd. No. : CA / 2005 / 35401

OWNER	ARCHITECT
DATE	18/01/2009
SCALE	AS SHOWN
DRAWN BY	CHIRAN
SHEET TITLE	ELEVATIONS
SHEET NO.	REVISION NO.
CS/II-TECHILKO/10	01

CLIENT:-  
ANSAAL PROPERTIES & INFRASTRUCTURE LTD.  
GROUND FLOOR, V.M.A. BHAWAN/VMCA COMPLEX, CA  
13,RANA PRATAP MARG, LUCKNOW

DELHI OFFICE  
115 ANSAL BHAWAN, 16 KASTURBA  
GANDEHI MARG, NEW DELHI

B. Tech. (Civil)  
Structural Consultant  
2/205, Virens Saket  
Gandhi Nagar, Lucknow