


CONVENIENT SHOPPING  
(SHOWING RETAIL AND OFFICES)  
AT  
SECTOR - D, POCKET - 1  
SUSHANT GOLF CITY, LUCKNOW (UP)

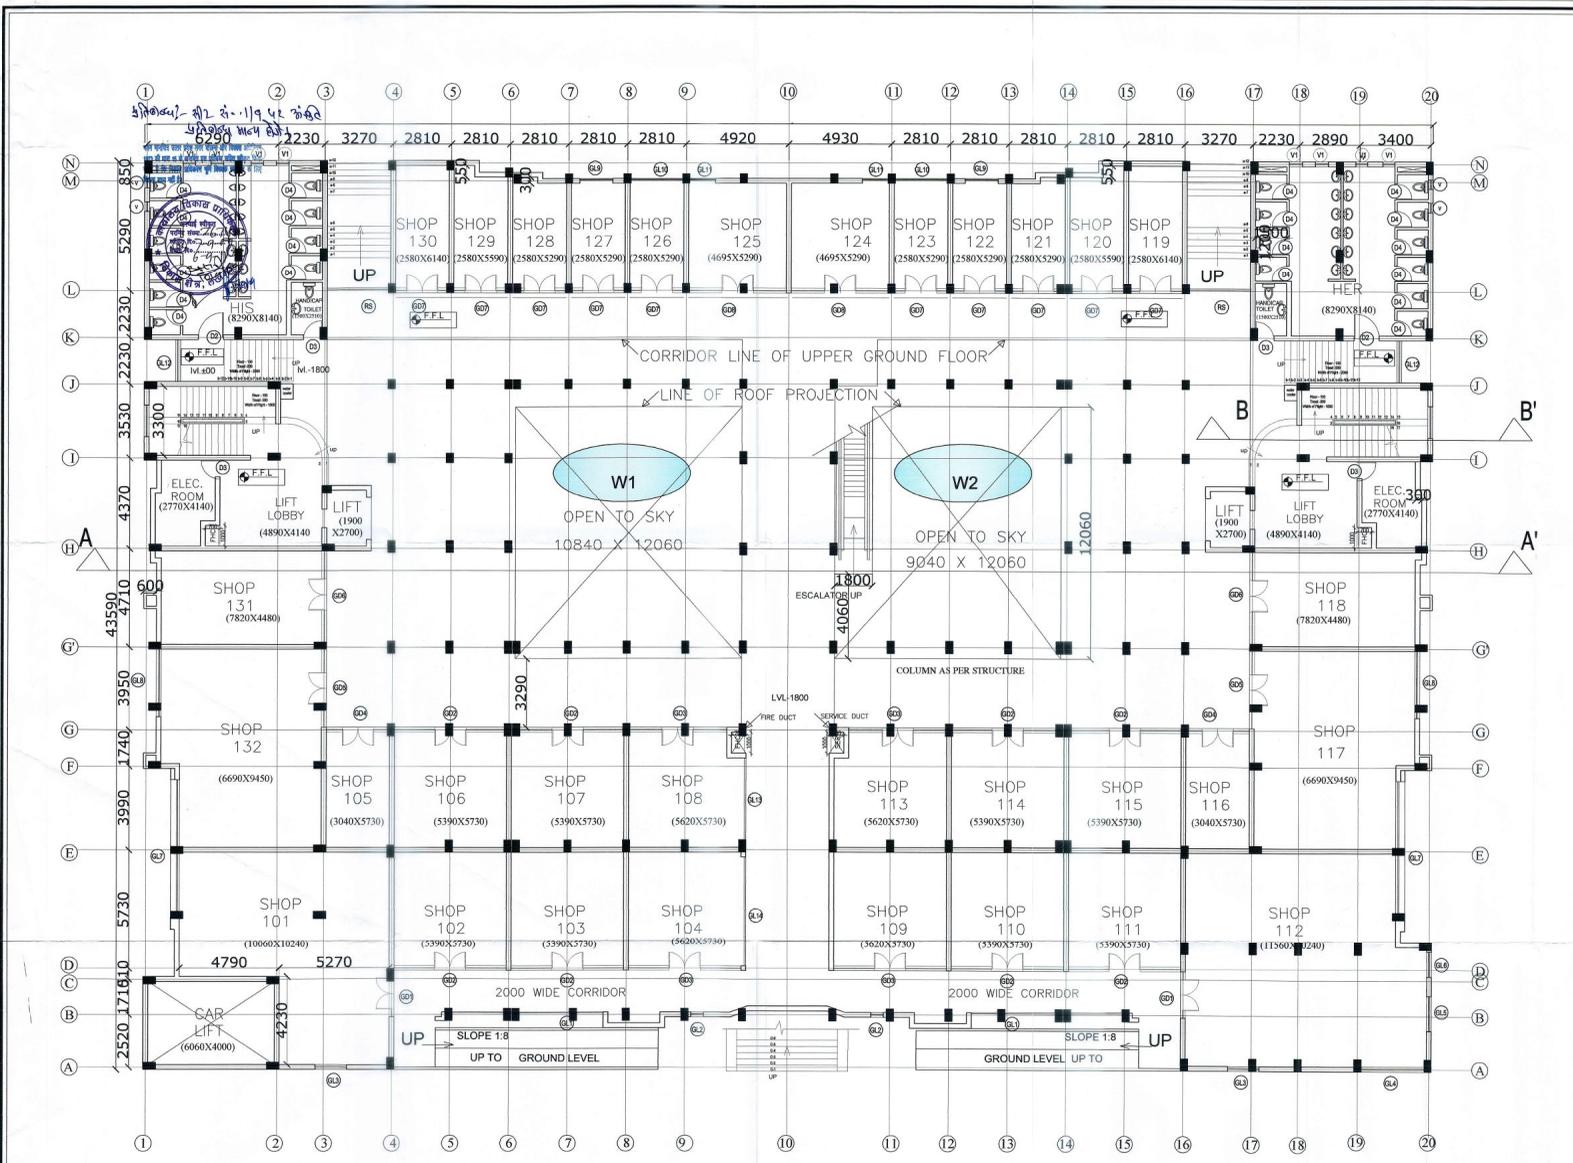

SL. NO.	NAME	OPENING SIZE
1	RB	3040 X 2000
2	RB	4000 X 2000
3	GBD	4000X2550
4	GD1	2230 X 2550
5	GD2	5290 X 2550
6	GD3	5620 X 2550
7	GD4	3040 X 2550
8	GD5	3720 X 2550
9	GD6	4480 X 2550
10	GD7	2580 X 2550
11	GD8	4855 X 2550
12	GD9	2000 X 2550
13	GD10	2730 X 2550
14	GD11	3490 X 2550
15	GD12	3880 X 2550
16	GD13	3000 X 2550
17	GD14	5270 X 2550
18	GD15	4000 X 2550
19	GL1	7500 X 2100
20	GL2	600 X 2100
21	GL3	1900 X 2100
22	GL4	3200 X 2100
23	GL5	1650 X 2100
24	GL6	1200 X 2100
25	GL7	6500 X 2100
26	GL8	3430 X 2100
27	GL9	1580 X 2100
28	GL10	2500 X 2100
29	GL11	1290 X 2100
30	GL12	2000 X 2100
31	GL13	4000 X 2100
32	GL14	5270 X 2100
33	GL15	8390 X 2100
34	GL16	6040 X 2100
35	D1	2000 X 2100
36	D2	1200 X 2100
37	D3	800 X 2100
38	D4	750 X 2100
39	D5	1500 X 2100
40	W	1500 X 2100
41	V	480 X 450
42	V1	600 X 450

NOTE:-  
For shape & size of column and other structural detail refer structural drawing.

यह मानचित्र लखनऊ महायोजना 2021 तथा भवन उपविधि 2000 के अनुरूप तैयार किया गया है।

ANAL PROPERTIES & INFRASTRUCTURE LTD.  
15, RANA PRATAP MARG, LUCKNOW

DATE: 15/01/2020  
SCALE: AS SHOWN  
DEALT BY: SHEKHAR  
SHEET TITLE: LOWER GROUND FLOOR PLAN


SHEET NO.: CSHI-TECHLK003  
REVISION NO.: 01

CLIENT:-  
ANAL PROPERTIES & INFRASTRUCTURE LTD.  
GROUND FLOOR, YAWA BANGALOWA COMPLEX,  
15, RANA PRATAP MARG, LUCKNOW  
DELHI OFFICE:  
115 ANSAL BUNGALOW 18 MUSTURBA  
GANDHI MARG, NEW DELHI

CONSULTANTS:-  
RUDRABHISHEK ENTERPRISES PVT. LTD.  
15, RANA PRATAP MARG, LUCKNOW  
DELHI OFFICE: 115 ANSAL BUNGALOW 18 MUSTURBA  
GANDHI MARG, NEW DELHI  
CALL: 9901704644  
WWW.RUDRABHISHEK.COM

LOWER GROUND FLOOR PLAN  
CALE - 1:100

प्रतिफल की संख्या 19/42 के लिए  
 प्रमाणित करने के लिए  
 यह मानचित्र लखनऊ महायोजना 2021  
 तथा भवन उपपिछि 2000 के अनुरूप  
 तैयार किया गया है।

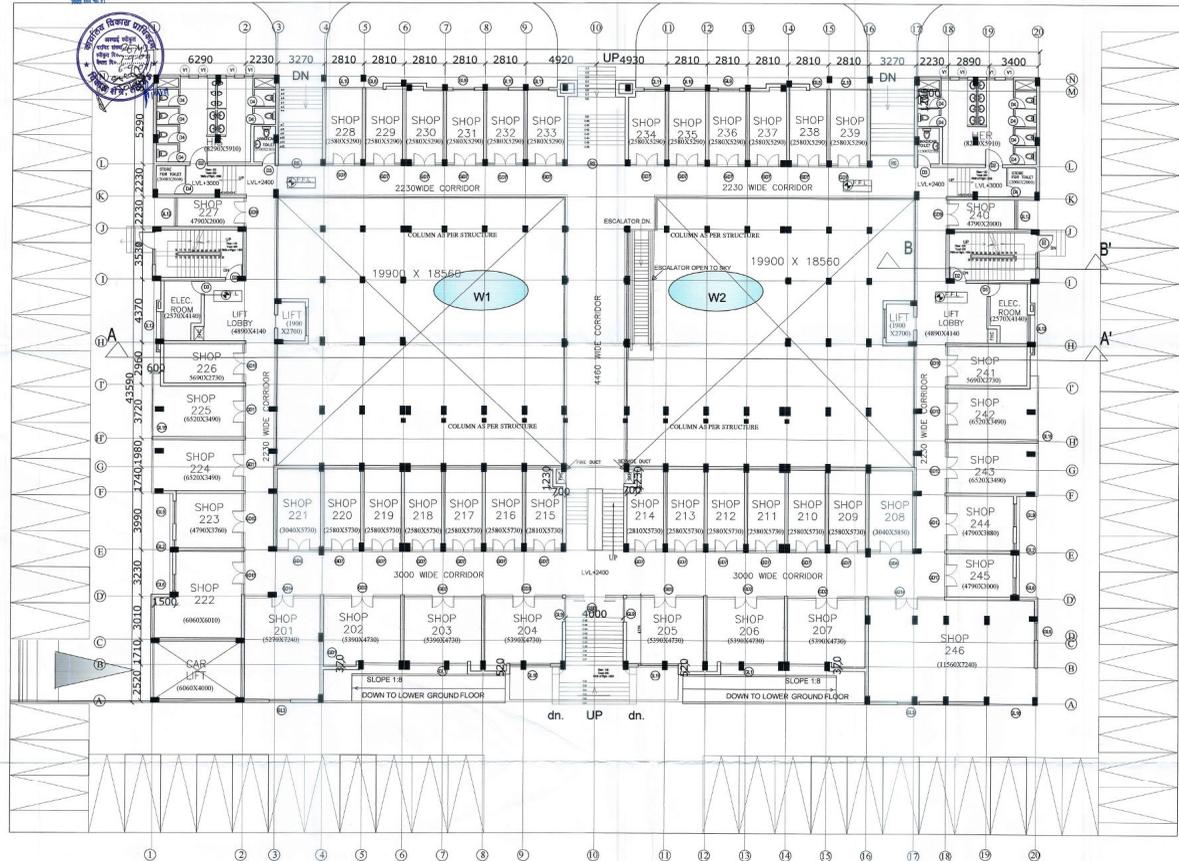

UPPER GROUND FLOOR PLAN  
 SCALE - 1:100

CONVENIENT SHOPPING  
 (SHOWING RETAIL AND OFFICES)  
 AT  
 SECTOR - D, POCKET - 1  
 SUSHANT GOLF CITY, LUCKNOW (UP)


SL. NO.	NAME	OPENING SIZE
1	RS	3040 X 2000
2	RS	4000 X 2000
3	CS&D	4000X2550
4	GD1	2230 X 2550
5	GD2	5390 X 2550
6	GD3	9620 X 2550
7	GD4	3840 X 2550
8	GD5	3720 X 2550
9	GD6	4480 X 2550
10	GD7	2550 X 2550
11	GD8	4635 X 2550
12	GD9	2000 X 2550
13	GD10	2730 X 2550
14	GD11	3400 X 2550
15	GD12	3880 X 2550
16	GD13	3000 X 2550
17	GD14	5270 X 2550
18	GD15	4000 X 2550
19	GL1	7500 X 2100
20	GL2	800 X 2100
21	GL3	1500 X 2100
22	GL4	3200 X 2100
23	GL5	1650 X 2100
24	GL6	1200 X 2100
25	GL7	6800 X 2100
26	GL8	3430 X 2100
27	GL9	1580 X 2100
28	GL10	2850 X 2100
29	GL11	1280 X 2100
30	GL12	2000 X 2100
31	GL13	4000 X 2100
32	GL14	5270 X 2100
33	GL15	8330 X 2100
34	GL16	6040 X 2100
35	D1	2000 X 2100
36	D2	1200 X 2100
37	D3	900 X 2100
38	D4	750 X 2100
39	D5	1600 X 2100
40	W	1500 X 2100
41	V	460 X 450
42	V1	600 X 450

NOTE:-  
 For shape & size of column and other structural detail refer structural drawing.

यह मानचित्र लखनऊ महायोजना 2021  
 तथा भवन उपपिछि 2000 के अनुरूप  
 तैयार किया गया है।

<p>ANSAI PROPERTIES &amp; INFRASTRUCTURE LTD.                  Reg. No. CA 2282 / 13401</p>		<p>WSPGI KUMAR ARCHITECT                  Reg. No. CA 2282 / 13401</p>	
DATE		19/01/2009	
SCALE		AS SHOWN	
DRAWN BY		SHILPI	
SHEET TITLE			
UPPER GROUND FLOOR PLAN			
SHEET NO.		REVISION NO.	
CS/Hi - TECH/KO/04		01	
CLIENT:-			
ANSAL PROPERTIES & INFRASTRUCTURE LTD. GROUND FLOOR, YUVA BHAWAN, YMCA COMPLEX, 15, RAJAJI PRATAP MARG, LUCKNOW			
DELHI OFFICE 115 ANSAL BHAWAN, 16 KASTURBA GANDHI MARG, NEW DELHI			
CONSULTANTS:-			
RUDRABHISHEK ENTERPRISES PVT. LTD. 10/14, COUNTY P.L. ANSAL, ARCHITECTURE & DESIGN, 15/1, RAJAJI PRATAP MARG, LUCKNOW GROUND FLOOR, 115 ANSAL BHAWAN, 16 KASTURBA GANDHI MARG, LUCKNOW WWW.RUDRABHISHEKENTRIS.PVT.LTD. WWW.ANSALPROPERTIES.COM			

CONVENIENT SHOPPING  
(SHOWING RETAIL AND OFFICES)  
AT  
SECTOR - D, POCKET - 1  
SUSHANT GOLF CITY, LUCKNOW (UP)

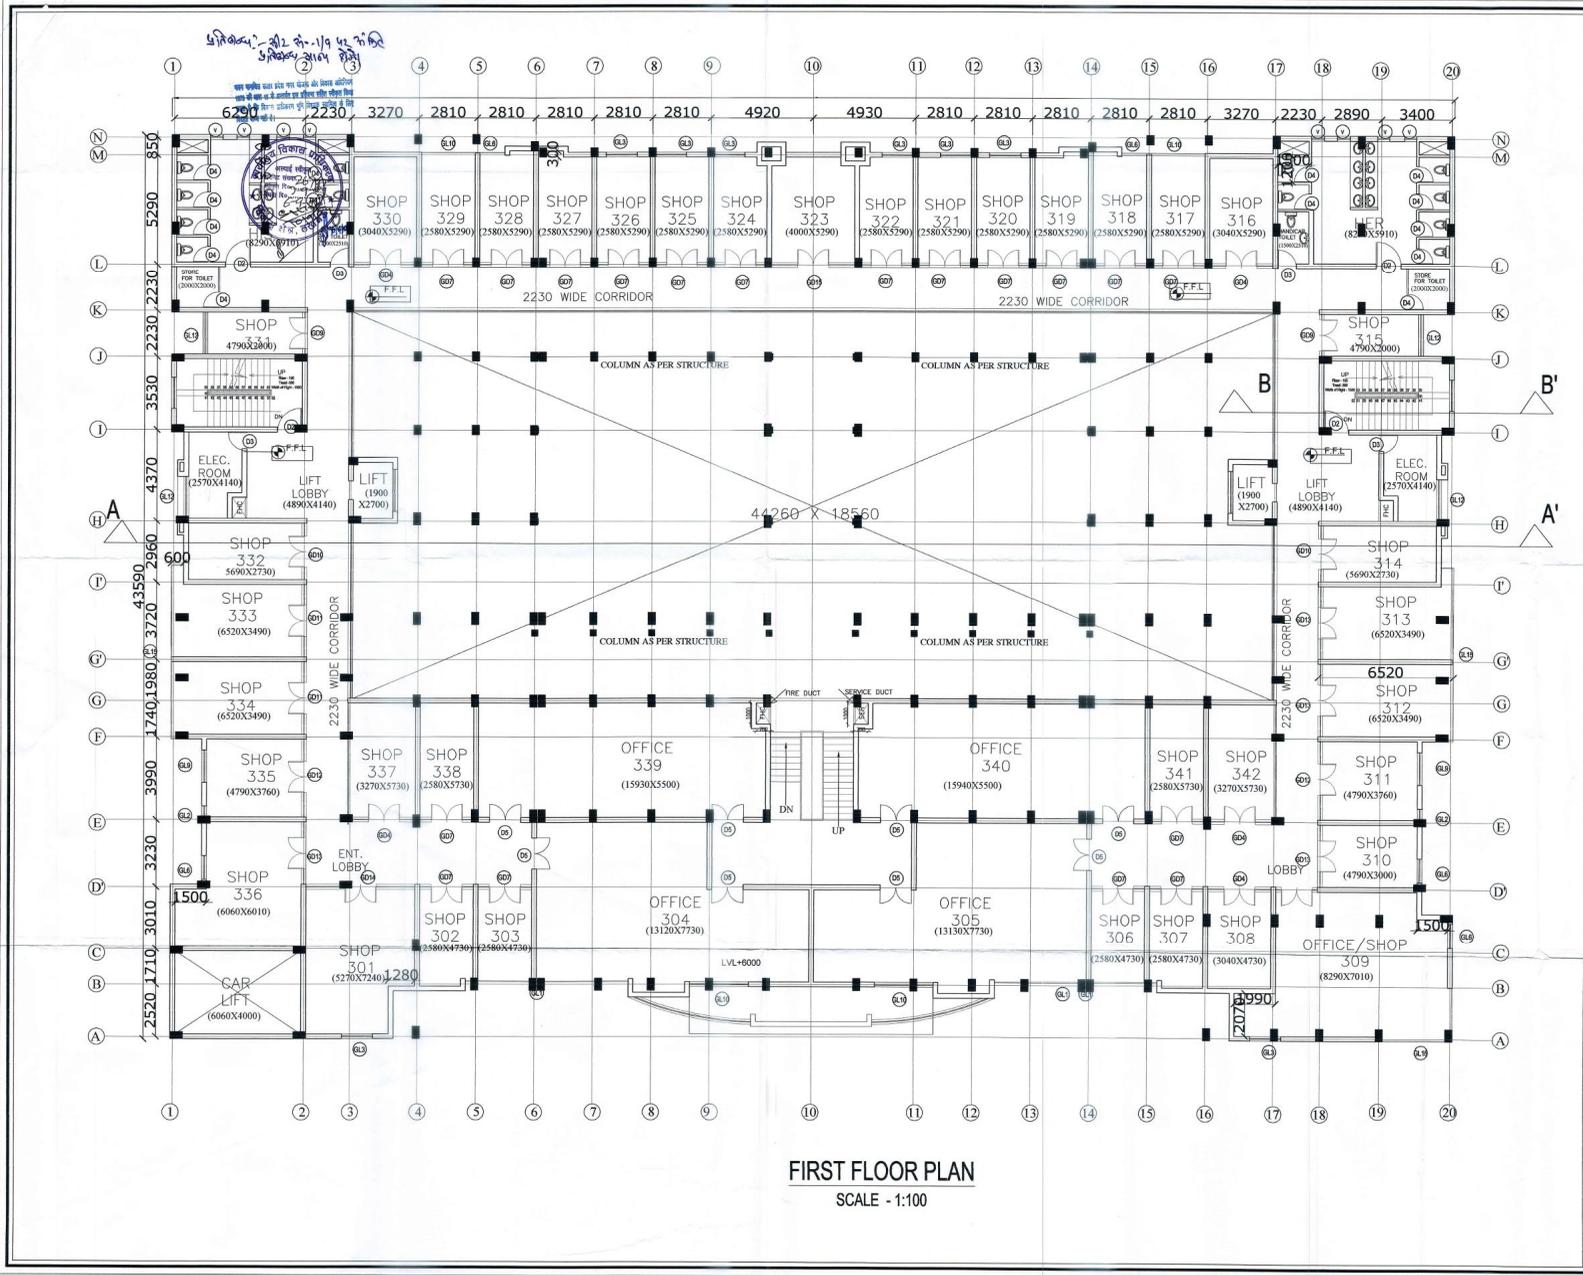

FIRST FLOOR PLAN  
SCALE - 1:100

SL NO.	NAME	OPENING SIZE
1	RS	3040 X 2000
2	RS	4000 X 2000
3	GSD	4000X2850
4	GD1	2230 X 2850
5	GD2	4390 X 2850
6	GD3	6620 X 2850
7	GD4	3040 X 2850
8	GD5	3720 X 2850
9	GD6	4480 X 2850
10	GD7	2680 X 2850
11	GD8	4695 X 2850
12	GD9	2000 X 2850
13	GD10	2730 X 2850
14	GD11	3490 X 2850
15	GD12	3590 X 2850
16	GD13	3000 X 2850
17	GD14	5270 X 2850
18	GD16	4000 X 2850
19	GL1	7600 X 2100
20	GL2	600 X 2100
21	GL3	1500 X 2100
22	GL4	3200 X 2100
23	GL5	1660 X 2100
24	GL6	1200 X 2100
25	GL7	6690 X 2100
26	GL8	3430 X 2100
27	GL9	1580 X 2100
28	GL10	2890 X 2100
29	GL11	1290 X 2100
30	GL12	2000 X 2100
31	GL13	4000 X 2100
32	GL14	5270 X 2100
33	GL16	8990 X 2100
34	GL16	6040 X 2100
35	D1	2000 X 2100
36	D2	1200 X 2100
37	D3	900 X 2100
38	D4	760 X 2100
39	D5	1600 X 2100
40	W	1500 X 2100
41	V	460 X 450
42	V1	600 X 450

NOTE:-  
For shops & size of column and other structural detail refer structural drawing.

यह मानचित्र लखनऊ महायोजना 2021 तथा भवन उपविधि 2000 के अनुरूप तैयार किया गया है।

ANSHAL PROPERTIES & INFRASTRUCTURE LTD.  
13 RANA PRATAP MARG, LUCKNOW

DATE: 19/01/2020 NORTH

SCALE: AS SHOWN

DRAWN BY: SHUBH

SHEET TITLE: FIRST FLOOR PLAN


SHEET NO.: CS/SH-TECH/AR/005 REVISION NO.: 01

CLIENT:- ANSAL PROPERTIES & INFRASTRUCTURE LTD.  
GROUND FLOOR, YASH BHAWAN, YASHA COMPLEX,  
13 RANA PRATAP MARG, LUCKNOW

DELHI OFFICE: 115 ANSAL BHAWAN, 40 NASTURBA,  
GANDHI MARG, NEW DELHI

CONSULTANTS:-  
RUDRABHISHEK ENTERPRISES PVT. LTD.  
RUDRABHISHEK ENTERPRISES PVT. LTD.  
CONVENIENT SHOPPING  
(SHOWING RETAIL AND OFFICES)  
AT  
SECTOR - D, PCKET - 1  
SUSHANT GOLF CITY, LUCKNOW (UP)

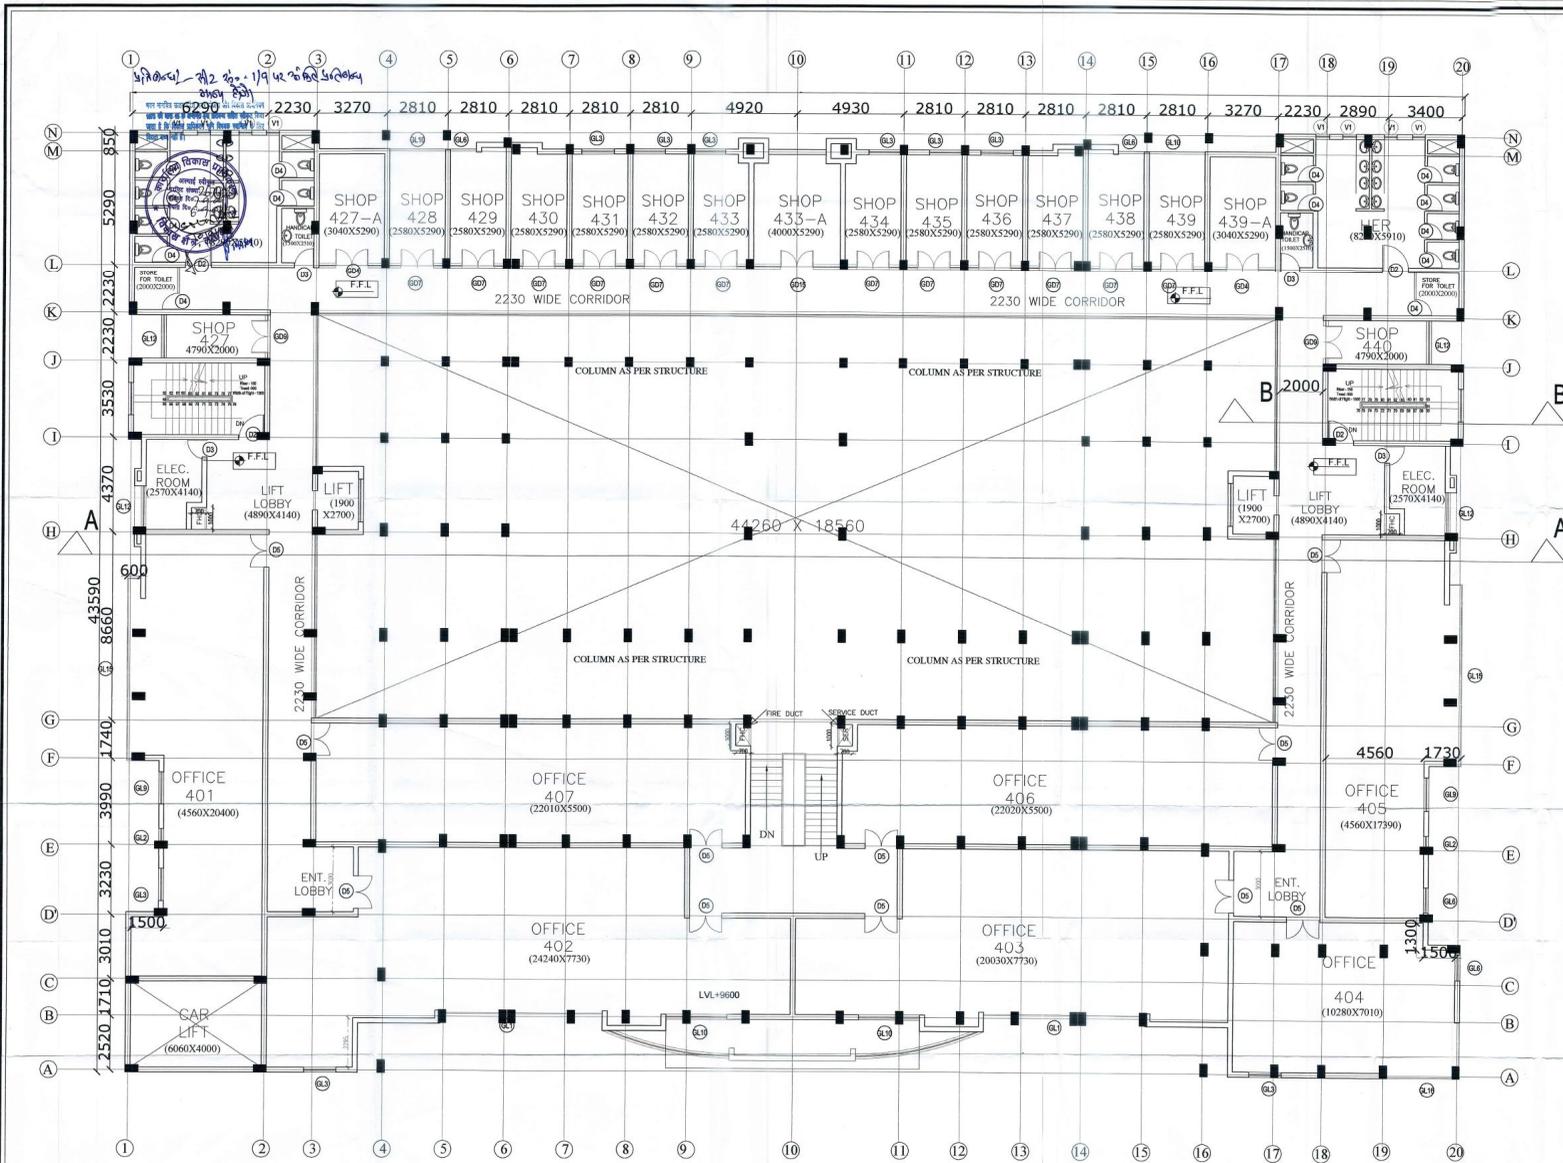

SL. NO.	NAME	OPENING SIZE
1	RS	3040 X 2000
2	RS	4000 X 2000
3	GSD	4000X2800
4	GD1	2230 X 2590
5	GD2	3300 X 2590
6	GD3	5620 X 2590
7	GD4	3340 X 2590
8	GD5	3720 X 2590
9	GD6	4480 X 2590
10	GD7	2590 X 2590
11	GD8	4695 X 2590
12	GD9	2000 X 2590
13	GD10	2730 X 2590
14	GD11	3490 X 2590
15	GD12	3880 X 2590
16	GD13	3000 X 2590
17	GD14	5270 X 2590
18	GD15	4000 X 2590
19	GL1	7500 X 2100
20	GL2	600 X 2100
21	GL3	1500 X 2100
22	GL4	3200 X 2100
23	GL5	1650 X 2100
24	GL6	3200 X 2100
25	GL7	8690 X 2100
26	GL8	3430 X 2100
27	GL9	1580 X 2100
28	GL10	2880 X 2100
29	GL11	1290 X 2100
30	GL12	2000 X 2100
31	GL13	4000 X 2100
32	GL14	5270 X 2100
33	GL15	8390 X 2100
34	GL16	6040 X 2100
35	D1	3000 X 2100
36	D2	1200 X 2100
37	D3	900 X 2100
38	D4	750 X 2100
39	D5	1500 X 2100
40	V	1500 X 2100
41	V	400 X 450
42	V1	600 X 450

NOTE:-  
For shape & size of column and other structural detail refer structural drawing.

यह मानचित्र लखनऊ महायोजना 2021 तथा भवन उपविधि 2000 के अनुरूप तैयार किया गया है।

ANSHAL PROPERTIES & INFRASTRUCTURE LTD.  
1st Floor, V.M.C.A. Building  
13 RANA PRATAP MARG, LUCKNOW - 1

VIRESH KUMAR  
Architect  
Regd. No. - CA / 2005 / 5541  
ARCHITECT

DATE: 15/01/2020  
SCALE: AS SHOWN  
SHEET TITLE: SECOND FLOOR PLAN  
SHEET NO.: CSHI-TECHLK006  
REVISION NO.: 01


CLIENT:-  
ANSHAL PROPERTIES & INFRASTRUCTURE LTD.  
GROUND FLOOR, YOUNG BHAWAN, VMCA COMPLEX,  
13 RANA PRATAP MARG, LUCKNOW  
DELHI OFFICE:  
115 ANSHAL BHAWAN, 16 KASTURBA  
GANESHI MARG, NEW DELHI

CONSULTANTS:-  
RUDRABHISHEK ENTERPRISES PVT. LTD.  
SERIALS, CLIPPING, PHOTOGRAPHY, LITHOGRAPHY, DESIGNING,  
PROOFREADING, RETOUCHING, COLOR CORRECTION, DESIGNING,  
REPRODUCTION, DESIGNING, DRAWING,  
TYPESETTING, LITHOGRAPHY, PRINTING, BOOKBINDING,  
DIGITAL, OFFSET, PRINTING, DESIGNING,  
www.rudrabhishek.com


SECOND FLOOR PLAN  
SCALE - 1:100



CONVENIENT SHOPPING  
(SHOWING RETAIL AND OFFICES)  
AT  
SECTOR - D, POCKET - I  
SUSHANT GOLF CITY, LUCKNOW (UP)

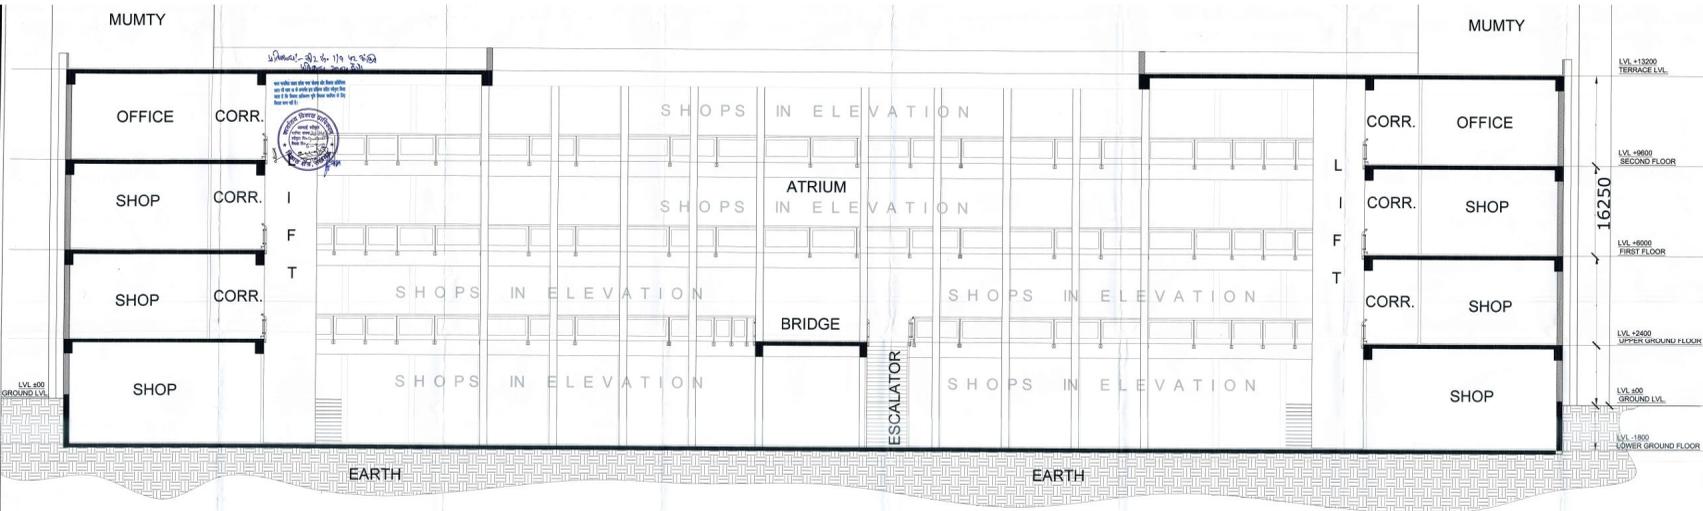

SECTION AA'  
SCALE - 1:50

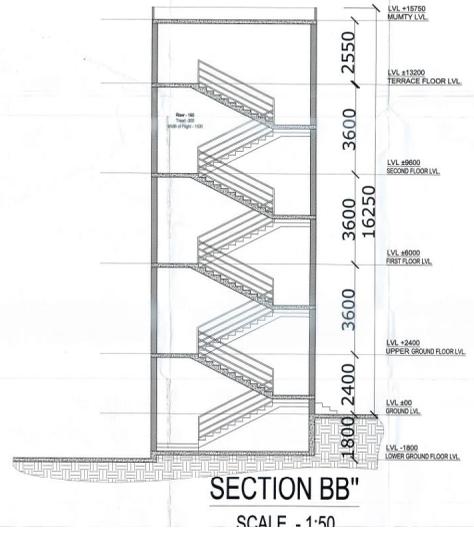

यह मानचित्र लखनऊ महायोजना 2021 तथा भवन उपविधि 2000 के अनुरूप तैयार किया गया है।

OWNER	ARCHITECT	
DATE	15/01/2020	ROTH
SCALE	AS SHOWN	
DRAWN BY	SHEKH	
SHEET TITLE		
SECTIONS		
SHEET NO.	CSM-TECHLK009	REVISION NO. 01
CLIENT:-		
ANSAL PROPERTIES & INFRASTRUCTURE LTD.		
GROUND FLOOR, IVANA BHAWANA COMPLEX,		
13/00A PRATAP MARG, LUCKNOW		
DELHI OFFICE		
115 ANSA, BHAWANA 10 KASTURBA		
GANDEHI MARG, NEW DELHI		
CONSULTANTS:-		
RUDRA BHUSHK ENTERPRISES PVT. LTD.		
7/00A & 00/001 FLOOR, ARCHITECTS & INTERIOR		
ANANDAPUR, NEW DELHI, INDIA		
CONTACT NO. 9810000000		

