
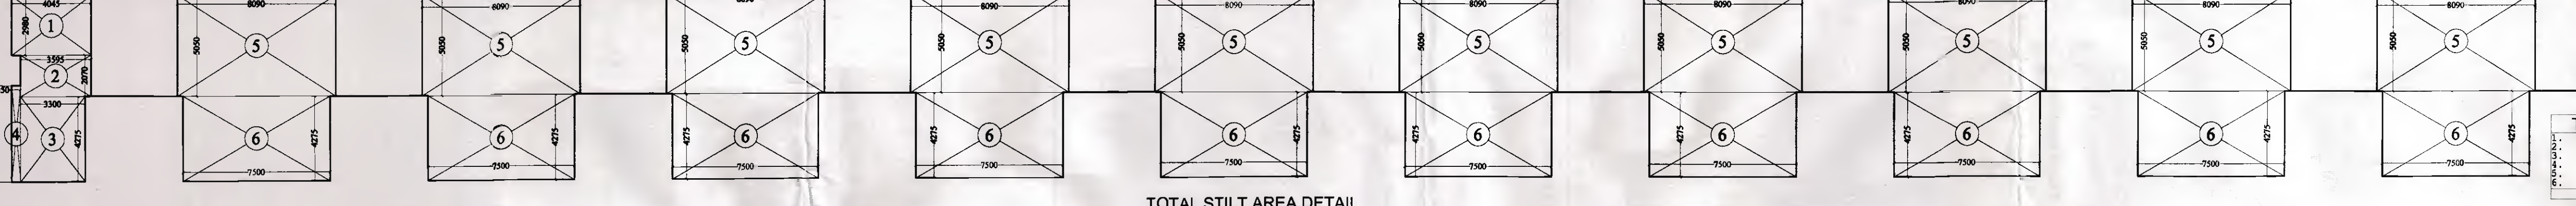
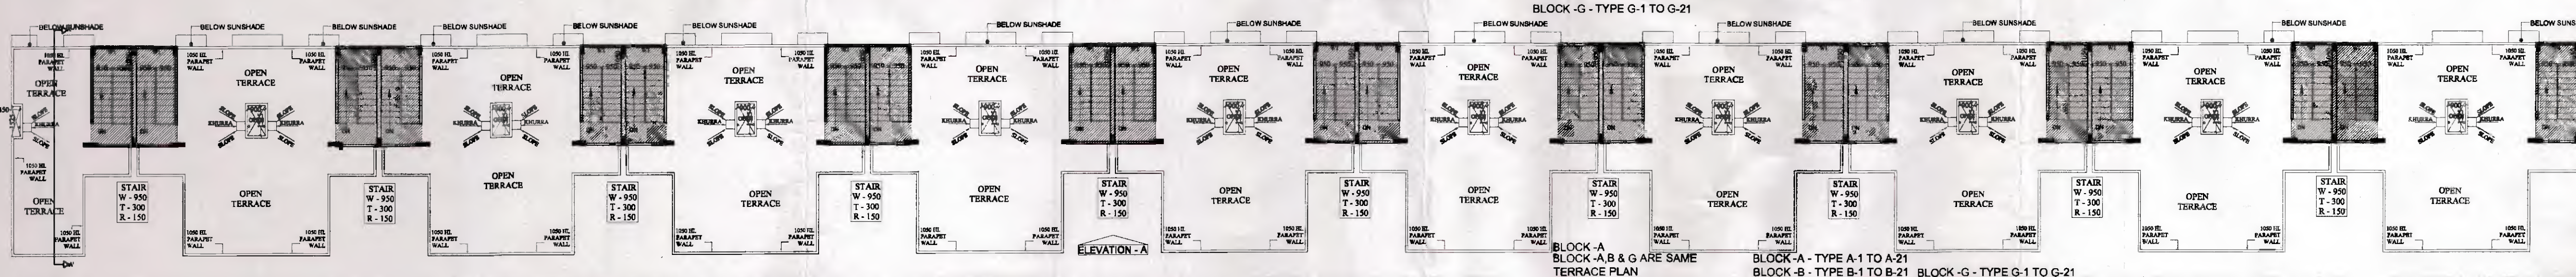


DOOR WINDOW SCHEDULE

S.N.	SIZE	CLVL.	LVL.
D1	1000 X 1100	---	2500
D2	700 X 1100	---	2100
D3	1000 X 1100	---	2100
D4	1000 X 1100	---	2100
BLOCK-A BLOCK-A B & G ARE SAME

ITEM	DESCRIPTION	AREA (SQ.M)
1	TERRACE	100.00
2	STAIR	100.00
3	STAIR	100.00
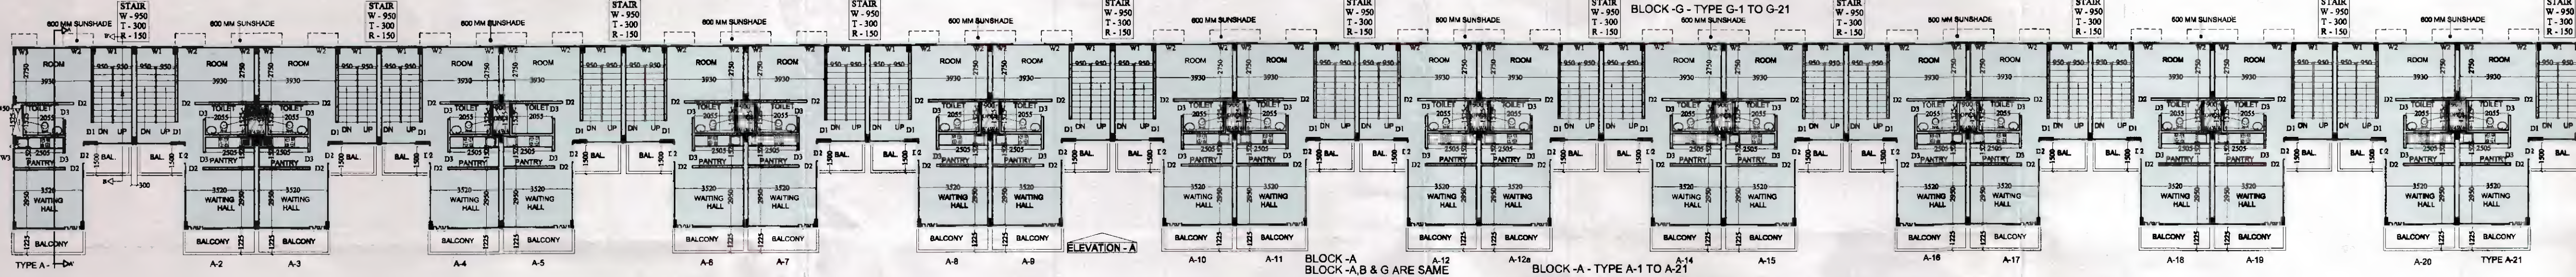


TOTAL STILT AREA DETAIL

NO.	SIZE	AREA (SQ.M)
1	4.410 X 2.205	9.724
2	3.950 X 2.070	8.177
3	4.410 X 2.205	9.724
4	4.410 X 2.205	9.724
5	4.410 X 2.205	9.724
6	7.500 X 4.275	320.625
TOTAL		764.943

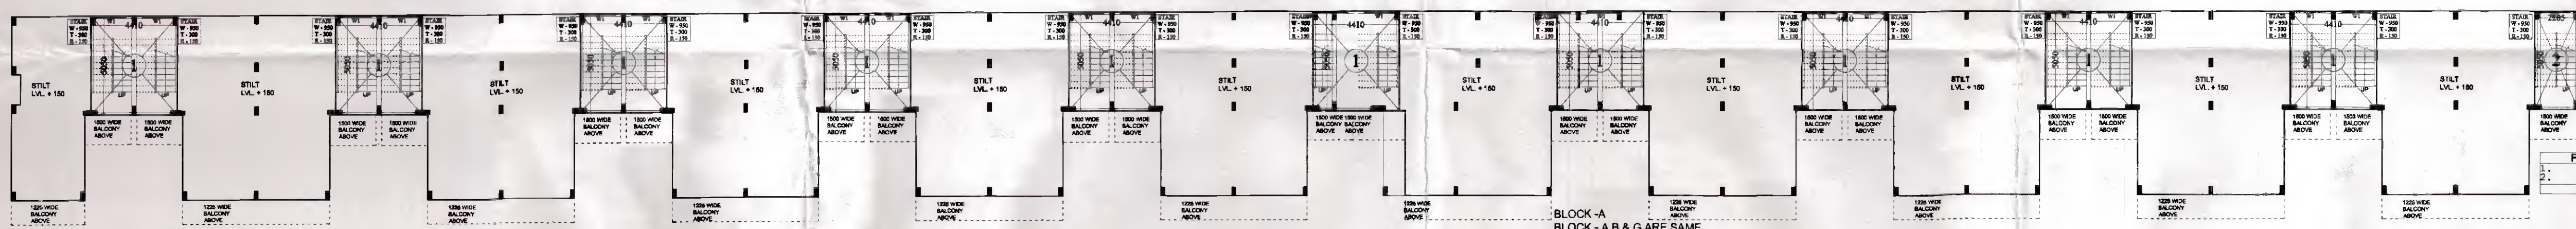


F.A.R. AREA DETAIL OF STILT FLOOR

NO.	SIZE	AREA (SQ.M)
1	4.410 X 2.205	9.724
2	2.205 X 3.050	6.725
TOTAL		16.449

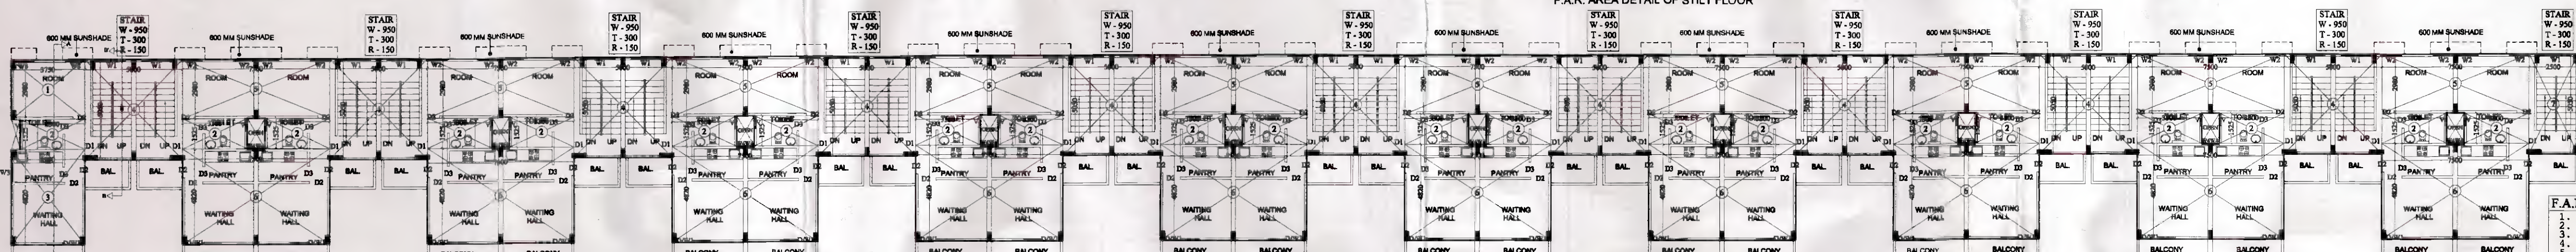


F.A.R. AREA DETAIL OF 1st to 3rd FLOOR

NO.	SIZE	AREA (SQ.M)
1	3.750 X 2.980	11.175
2	3.300 X 2.980	9.834
3	5.000 X 3.950	19.750
4	5.000 X 3.950	19.750
5	7.500 X 4.275	320.625
6	7.500 X 4.275	320.625
7	2.205 X 3.050	6.725
TOTAL		985.057

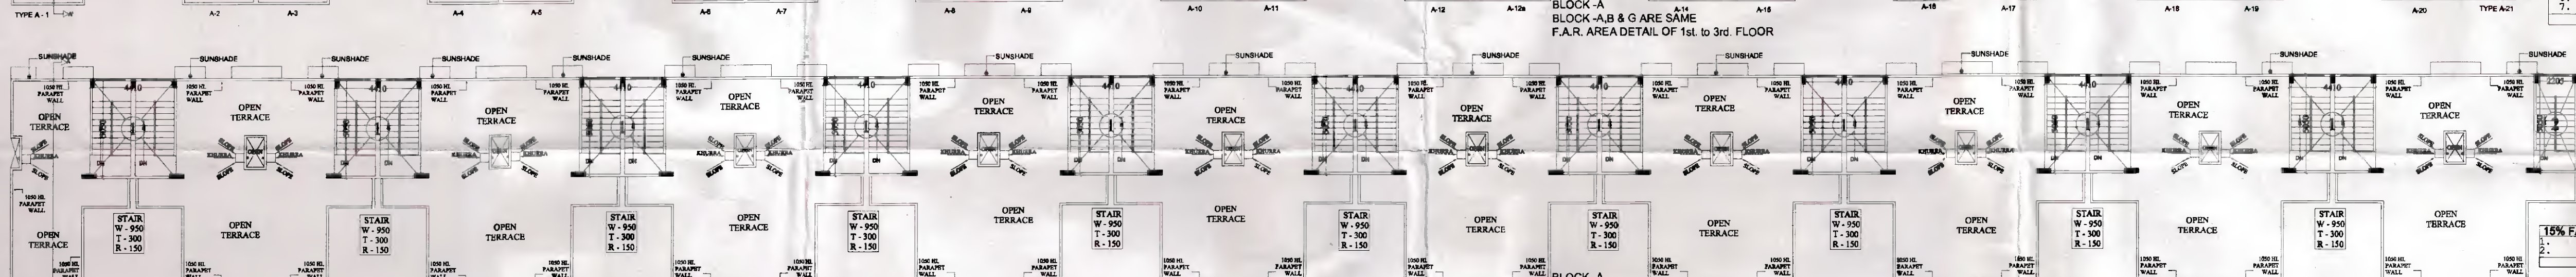

15% FACILITY AREA DETAIL OF MUMMY

NO.	SIZE	AREA (SQ.M)
1	4.410 X 2.205	9.724
2	2.205 X 3.050	6.725
TOTAL		16.449

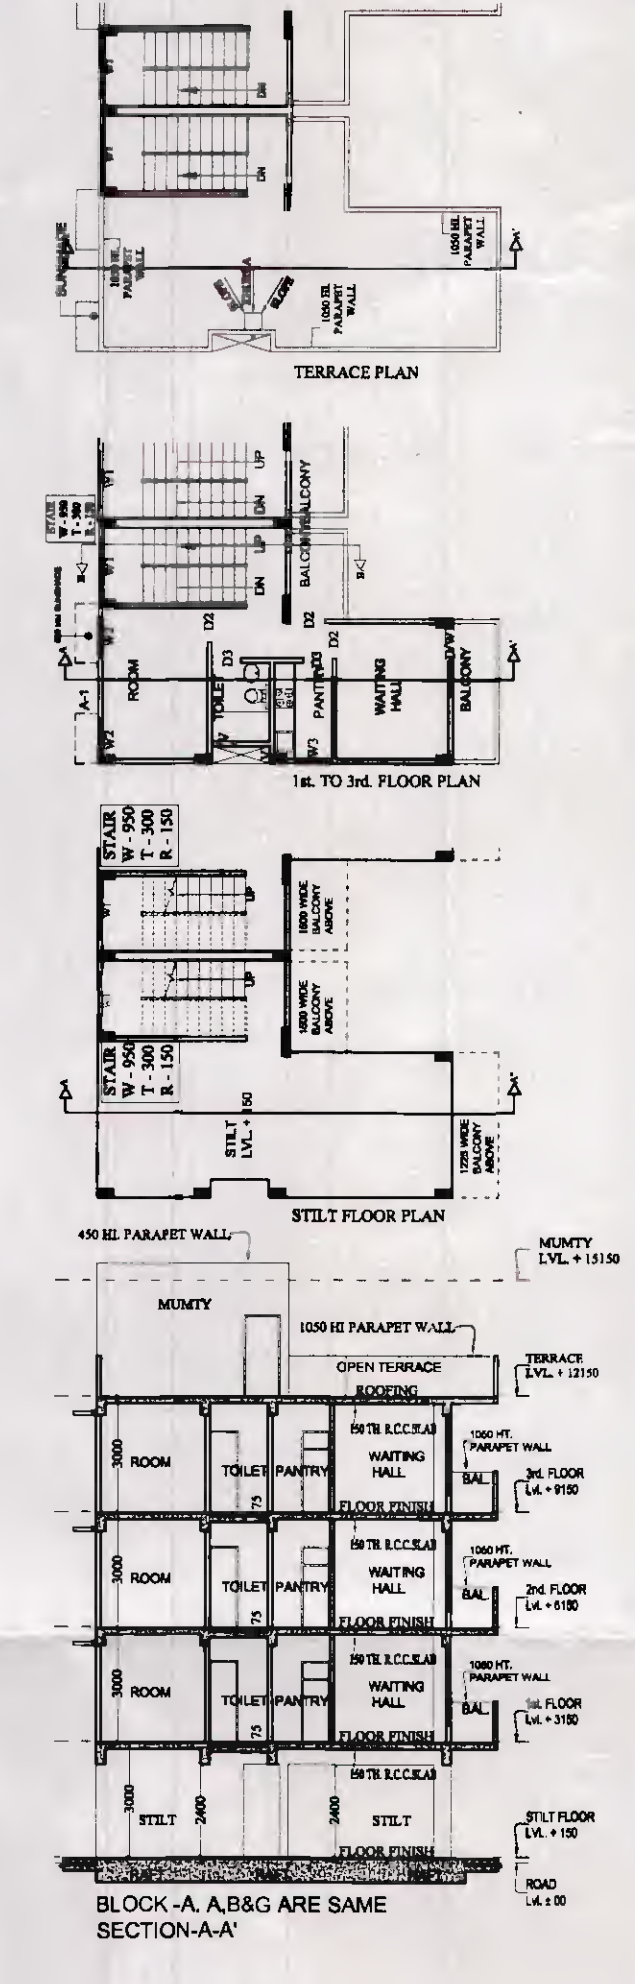

NOTE:

- ANY HABITABLE ROOM, TOILET, KITCHEN NOT NATURALLY VENTILATED ARE MECHANICALLY VENTILATED.
- FIRE ESCAPE STAIR CASE IS PRESSURIZED TYPE AS PER A.B.C.

LEGEND

[Symbol]	I.T. F.A.R.
----------	-------------

PROJECT:-
PROPOSED I.T. PARK
AT PLOT No. - 17 SECTOR K.P. - V
GREATER NOIDA

OWNER:-
M/S S.K.V. INFOTECH Pvt. Ltd.
M - 8 GREATER KAILASH PART - II
NEW DELHI - 110048


DRAWING TITLE:-
BLOCK-A B & G ARE SAME
STILT 1st to 3rd FLOOR PLAN
F.A.R. AREA DETAIL OF STILT
15% FACILITY DETAIL OF MUMMY
SECTION-A-A, B-B & ELEVATION-A

DESIGNER:
Space Designers International
Architects Pvt. Ltd.


DATE:
13/06/2019

SCALE:
1:200

FOR SKV Infotech Private Limited

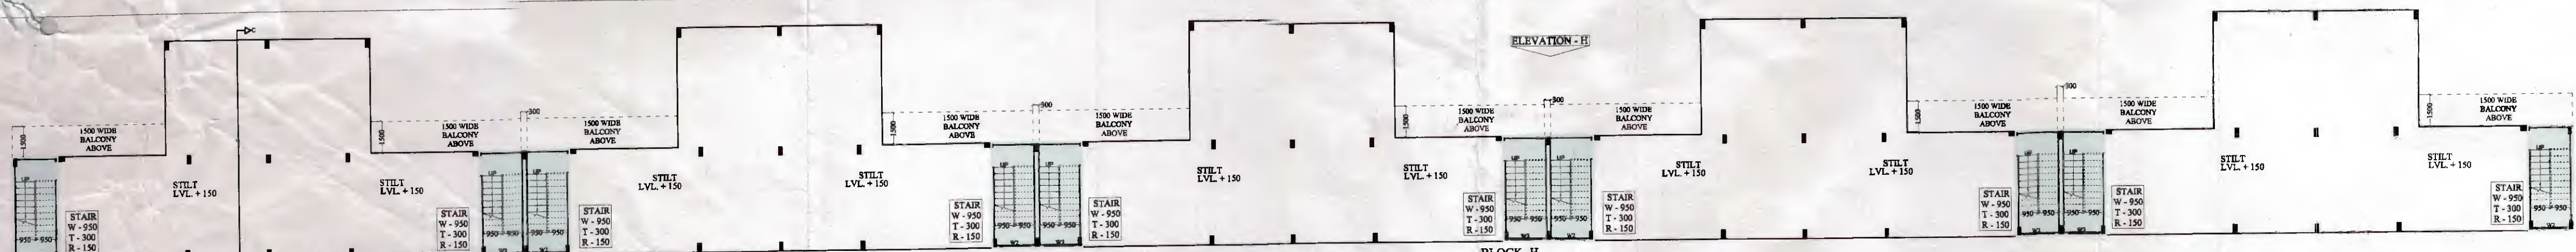


SI.	BEZEL	CIVIL	LVL.
D1	1000 X 1100	---	2100
D2	900 X 2100	---	2100
D3	750 X 2100	---	3100
W1	1700 X 2000	---	400
W2	1500 X 2000	---	400
W3	1500 X 2000	---	400
W4	385 X 1000	---	1900
W5	385 X 1000	---	1900


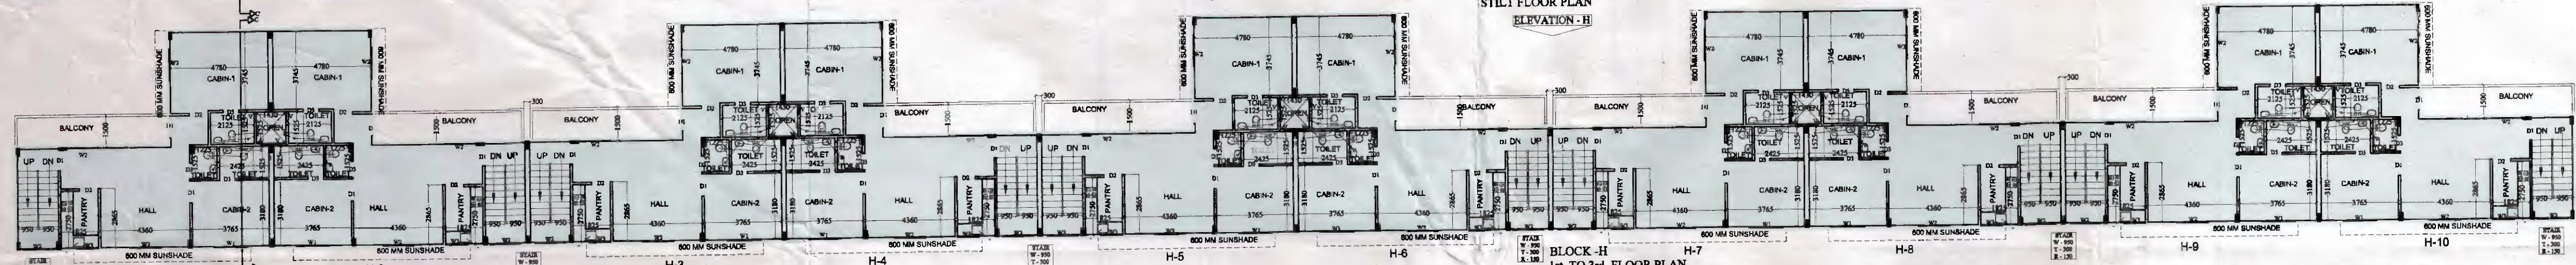


ALPHA STATEMENT (PROPOSED IN METRE SQUARE)	AREA	PERCENTAGE	MIN. AREA	MIN. PERCENTAGE
1. TOTAL FLOOR	7944	111.35	---	---
2. TOTAL GROUND COVERAGE OF THE BLOCK - H	7944	111.35	---	---
3. TOTAL STILT AREA + STAIR CASE AREA	7944	111.35	---	---
4. TOTAL STILT AREA (NON F.A.R. AREA)	7944	111.35	---	---


NOTE: TOTAL GROUND COVERAGE OF THE BLOCK - H = TOTAL STILT AREA + STAIR CASE AREA = 7944 X 111.35 = 900.29 SQ.MT.
NOTE: STILT CAR PARKING AREA (NON F.A.R. AREA) = 795.44 SQ.M.

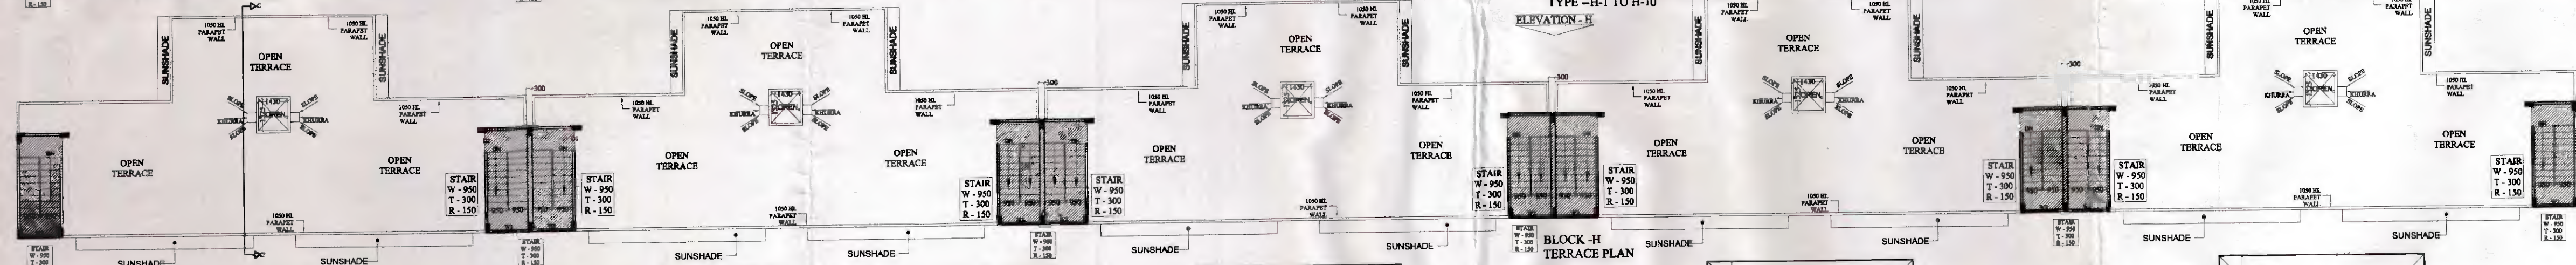


TOTAL STILT AREA DETAIL		
1.	5,285 X 5,050 X 10	= 266,893 SQ.M
2.	10,620 X 10,550	= 112,001 SQ.M
		TOTAL = 755,448 SQ.M

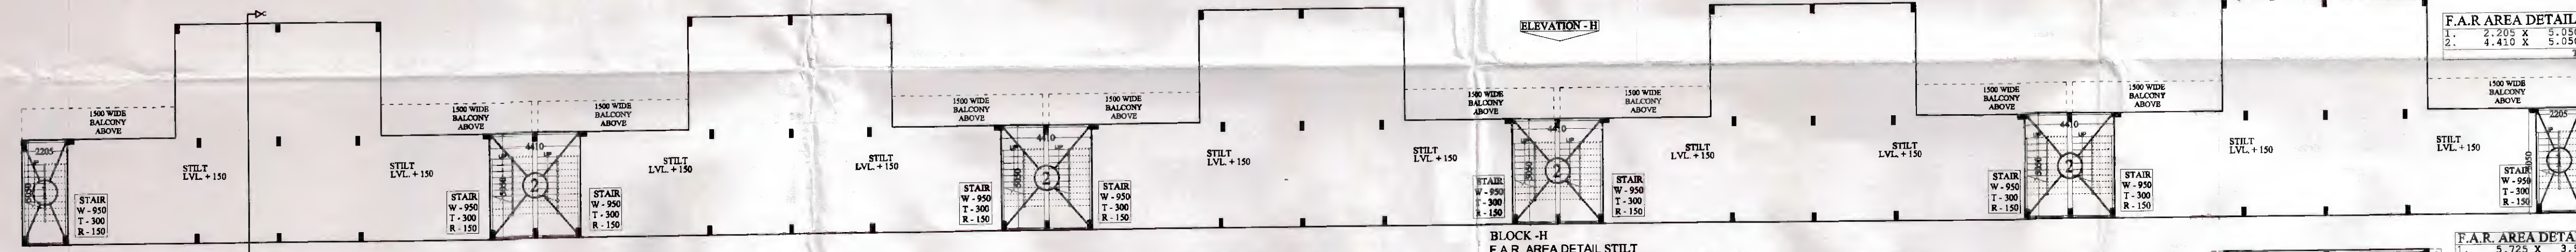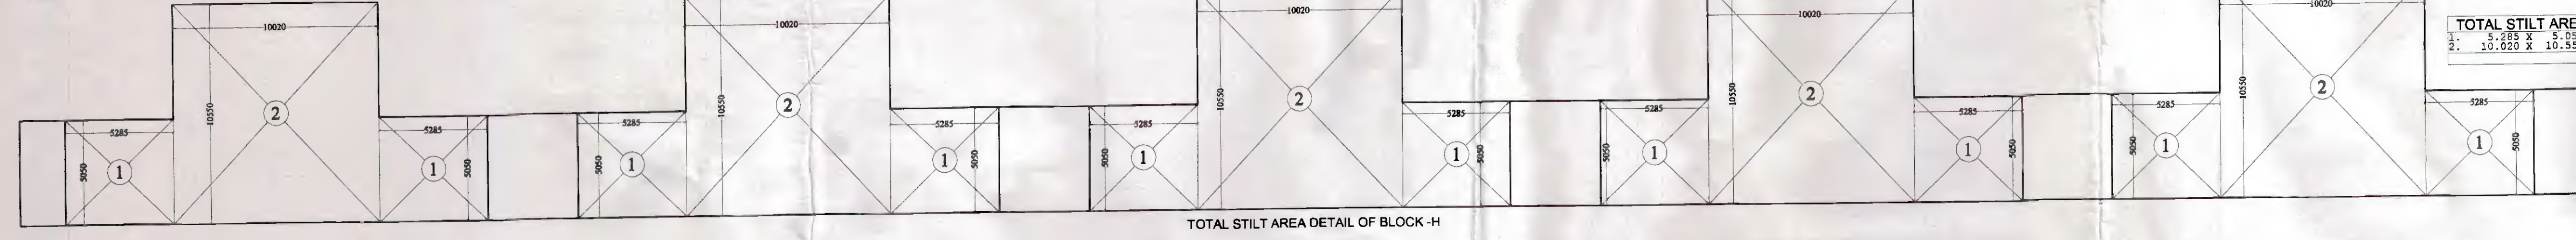



F.A.R. AREA DETAIL OF STILT FLOOR		
1.	2,295 X 5,050 X 4	= 46,620 SQ.M
2.	4,410 X 5,050 X 4	= 89,364 SQ.M
		TOTAL = 111,352 SQ.M

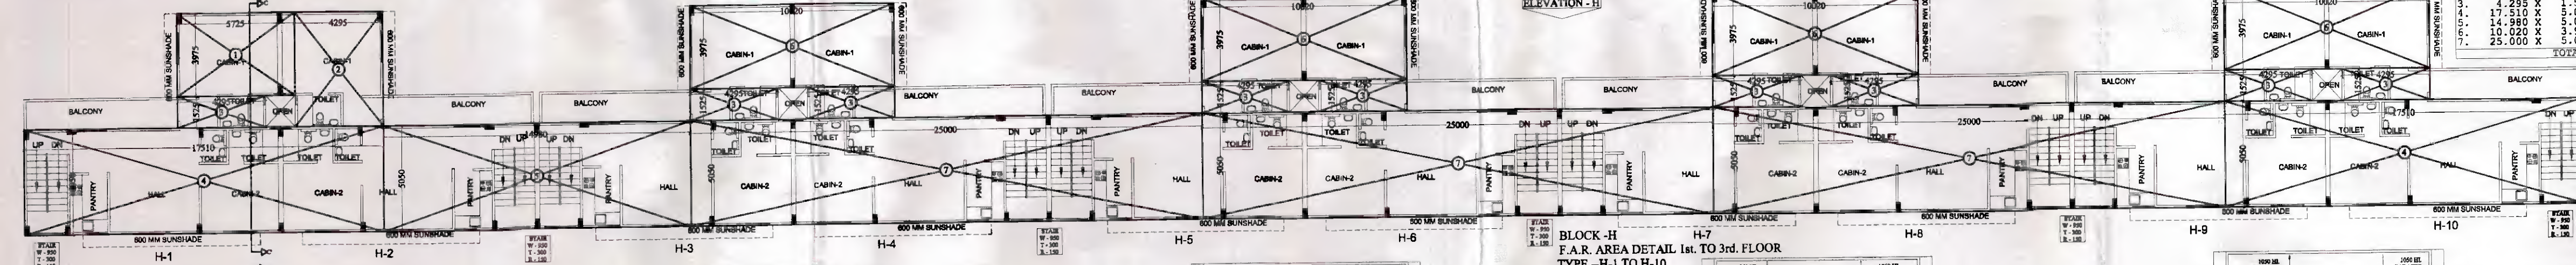

F.A.R. AREA DETAIL 1st TO 3rd FLOOR		
1.	4,295 X 3,975	= 17,082 SQ.M
2.	4,295 X 4,950	= 21,271 SQ.M
3.	17,510 X 6,050	= 105,855 SQ.M
4.	14,280 X 6,050	= 86,490 SQ.M
5.	10,020 X 4,975	= 49,970 SQ.M
6.	25,000 X 0,050	= 1,250 SQ.M
		TOTAL = 281,923 SQ.M

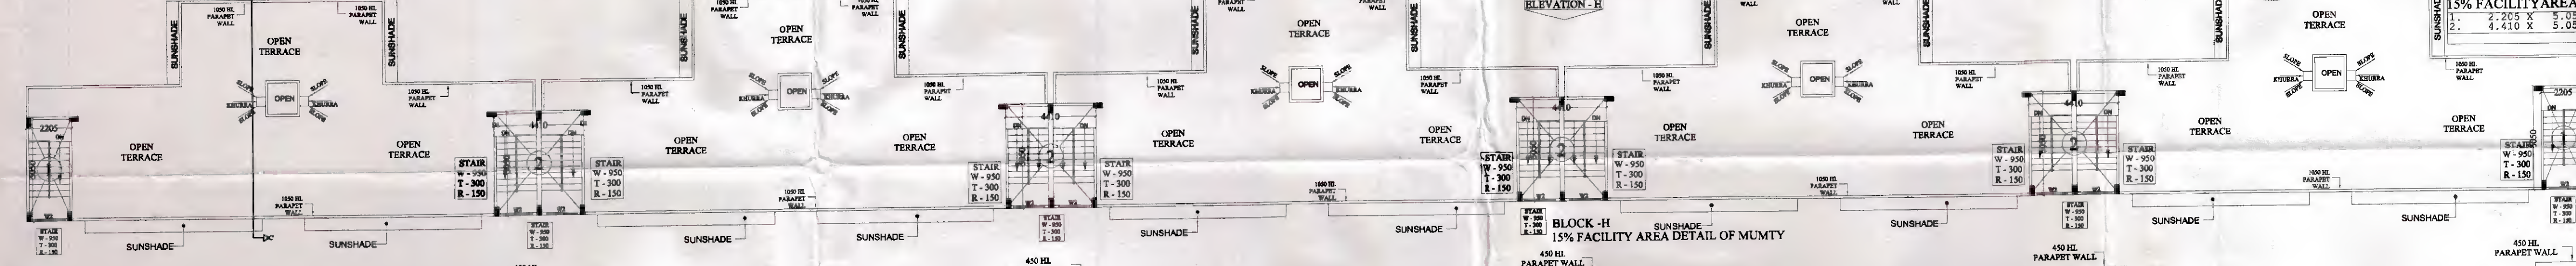

15% FACILITY AREA DETAIL OF MUMTY		
1.	2,295 X 5,050 X 4	= 46,620 SQ.M
2.	4,410 X 5,050 X 4	= 89,364 SQ.M
		TOTAL = 111,352 SQ.M

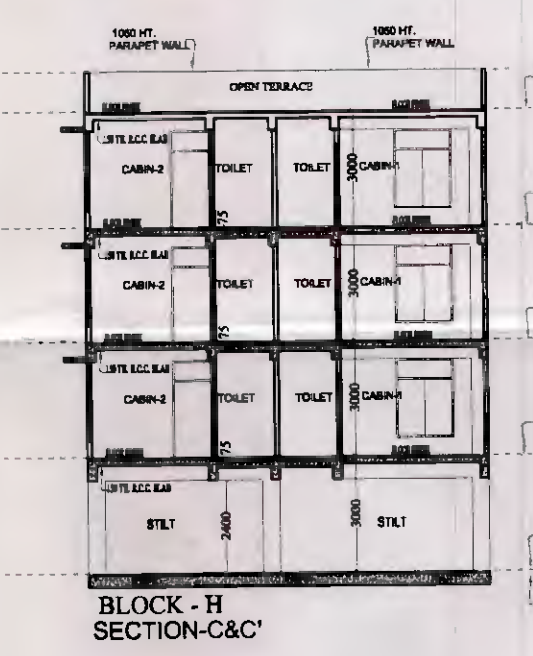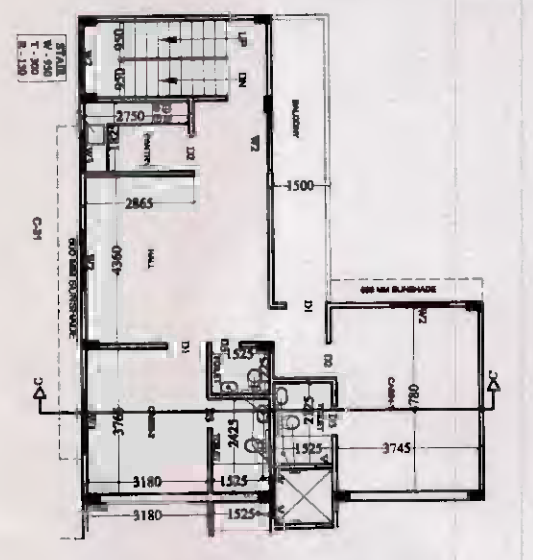

- NOTE:
- ANY HABITABLE ROOM, TOILET, KITCHEN NOT NATURALLY VENTILATED ARE MECHANICALLY VENTILATED.
 - FIRE ESCAPE STAIR CASE IS PRESURIZED TYPE AS PER N.B.C.

LEGEND	
[Symbol]	I.T. F.A.R.

30.03/15/2025/11/19
Valid up to 30.05.2025
Nimithe
Dr. Gen. Manager
(Planning)
Checked & Verified By

PROJECT :-
PROPOSED I.T. PARK
AT PLOT No. - 17 SECTOR K.P. - V
GREATER NOIDA

OWNER:-
M/S S.K.V. INFOTECH Pvt. Ltd.
M - A8 GREATER KAILASH PART-II
NEW DELHI - 110048

DRAWING TITLE :-
BLOCK-H
STILT TO 3rd FLOOR PLAN
F.A.R. AREA DETAIL OF STILT TO 3rd FLOOR
AREA DETAIL OF STILT
15% FACILITY DETAIL OF MUMTY
SECTION-C-C' & ELEVATION-H

ARCHITECTS:
Space Designers International
Architects Pvt. Ltd.
5/130, VASANTHARA, GHAZIABAD
PH: 0120-2201100, FAX: 0120-2201101
E-MAIL: sdi@spaceindia.com, www.spaceindia.com

SCALE: 1:100
DATE: 15/03/2025