


18 M WIDE ROAD

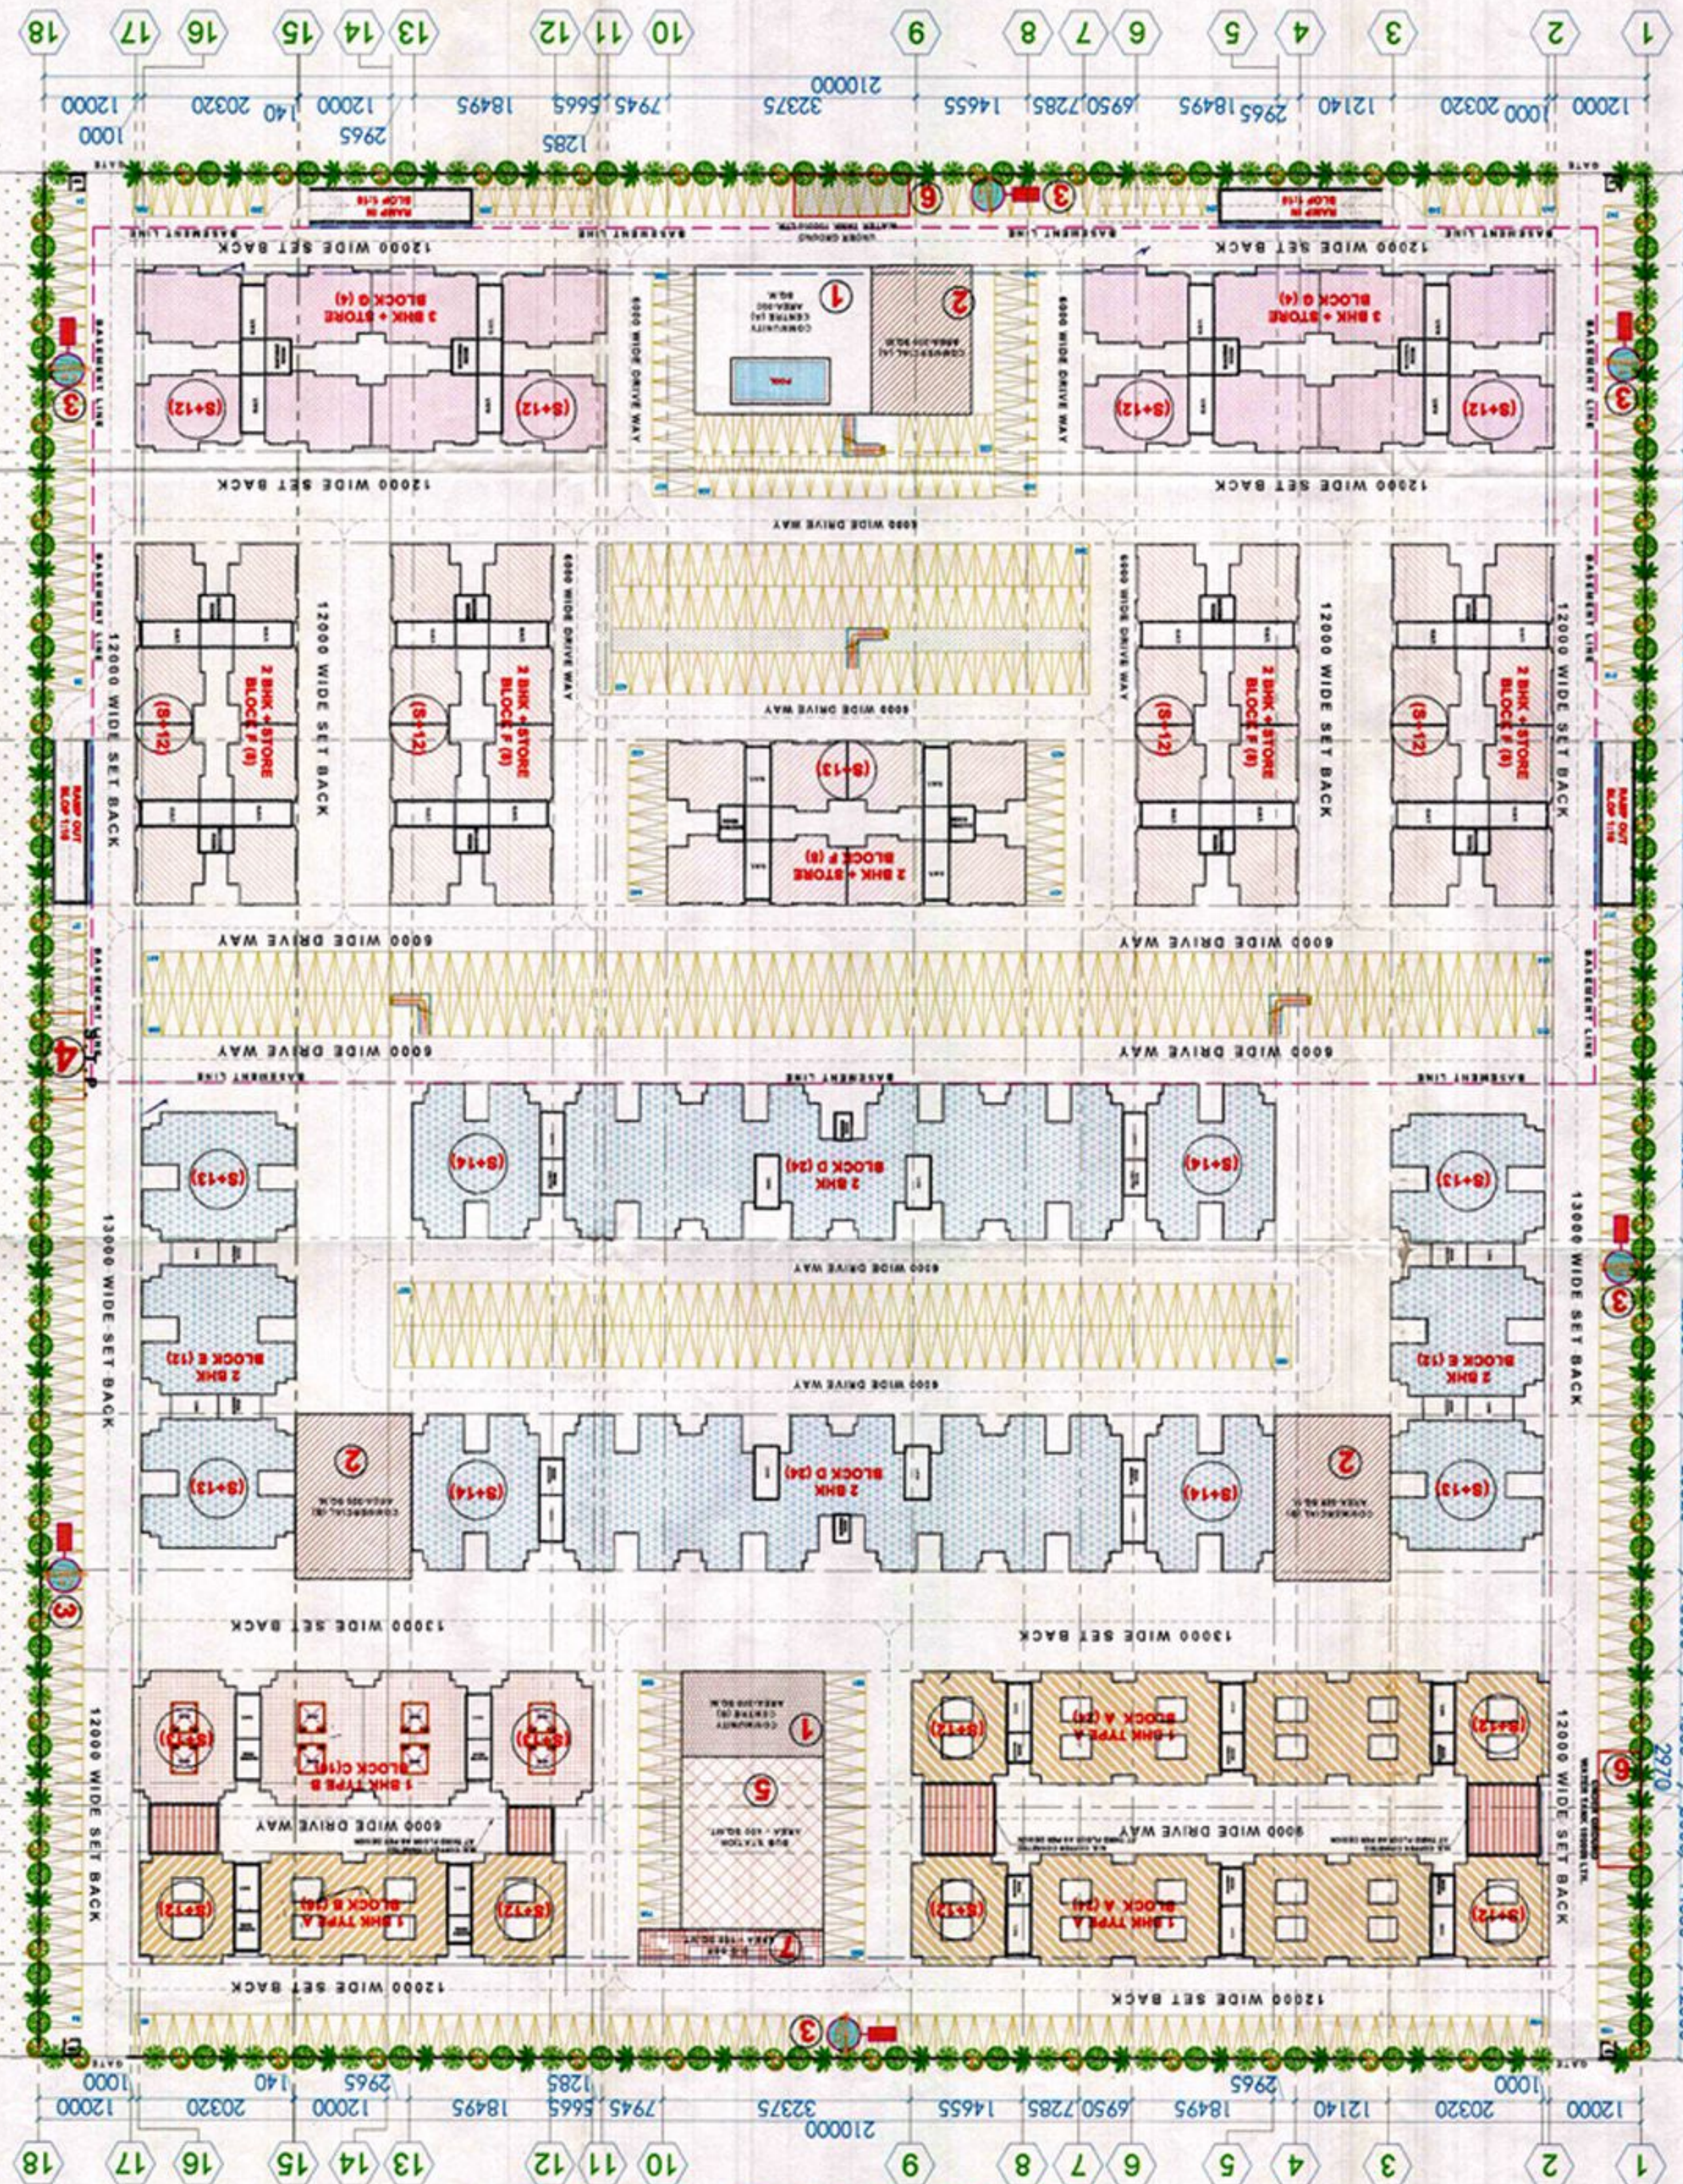

45 M WIDE ROAD

30 M WIDE ROAD

LAYOUT AS PER UPVP

GREEN LAND

PROJECT
REVISED AFFORDABLE HOUSING, SARVU ENCLAVE AT SEC-7D, AWADH VIHAR YOJNA, SHAHEED PATH, LUCKNOW
UPD / AMNH VYAR YOJNA AFFORDABLE / SEC-7D / SITE PLAN / 8/2015

SITE PLAN

DATE	20/10/15	SCALE	1:500
REVISION	R2	SHEET NO.	1

DRAWING NO.	SEC-7D AH UPVP-SP/ 10-15/ SUB
SHEET SIZE	A1

NOTE

1. ALL DIMENSIONS ARE IN METERS.
2. IN CASE OF DISCREPANCIES BETWEEN SCALE DIMENSIONS AND DIMENSIONS SHOWN ON THE DRAWING, THE DIMENSIONS ON THE DRAWING SHALL BE PREVALENT.
3. ALL SERVICES SHALL BE PROVIDED FOR ALL WORK AT SITE.
4. ALL SERVICES SHALL BE PROVIDED FOR ALL WORK AT SITE.
5. ALL SERVICES SHALL BE PROVIDED FOR ALL WORK AT SITE.

KEY PLAN



LEGEND

S.NO.	LEGEND
1	PLM
2	CYCAS REVOLUTA
3	GULMCHAR
4	F. BLACK

1	COMMUNITY SPACE
2	COMMERCIAL SPACE
3	RAIN WATER HARVESTING
4	S.T.P
5	SUB STATION
6	UNDER GROUND WATER TANK
7	D.O SET

Architect's Avenue
D-2/122, Sambhav Tower, Vihuti
Khand Gombi Nagar, Lucknow, U.P.

ARCHITECT



ASSTT. ARCH. PLANNER

ARCHITECT PLANNER

CHIEF ARCHITECT PLANNER

SHAHABUDDIN MOHAMMAD
I.A.S.

AVAS AYUKT

SD-5/11/2015