

SECOND FLOOR PLAN

TITLE :
 PROPOSED PLAN OF A RESIDENTIAL APARTMENT BUILDING SITUATED ON HOUSE NO. 419 (OLD) & 523 (NEW), RAMANRETI, KHASRA NO. 168(M), MALZA VRINDAVAN BANGAR TEHSIL & DISTT. MATHURA

OWNER :
 SHRI PURSHOTTAM JAN KALYAN NIDHI

POWER OF ATTORNEY HOLDER :
 SHRI MAHESH CHAND BAGHEL S/O SHRI NATTHI LAL BAGHEL

REFERENCE :
 PROPOSED CONSTRUCTION MORTGAGE FLAT (104,110,204,210,304 & 310)

DRAIN LINE


TREE

NORTH :

OWNER'S SIGN

SCALE : : 1 : 200
FILE NAME : ASHWANI KUMAR
DRN BY : SHYAM TOMAR

ARCHITECTS
KONARK
 ARCHITECTS,
 ANAND VIHAR, MAHOLI ROAD, MATHURA.
 CELL NO. - 9412278819
 E-mail : konarkassociates23@gmail.com

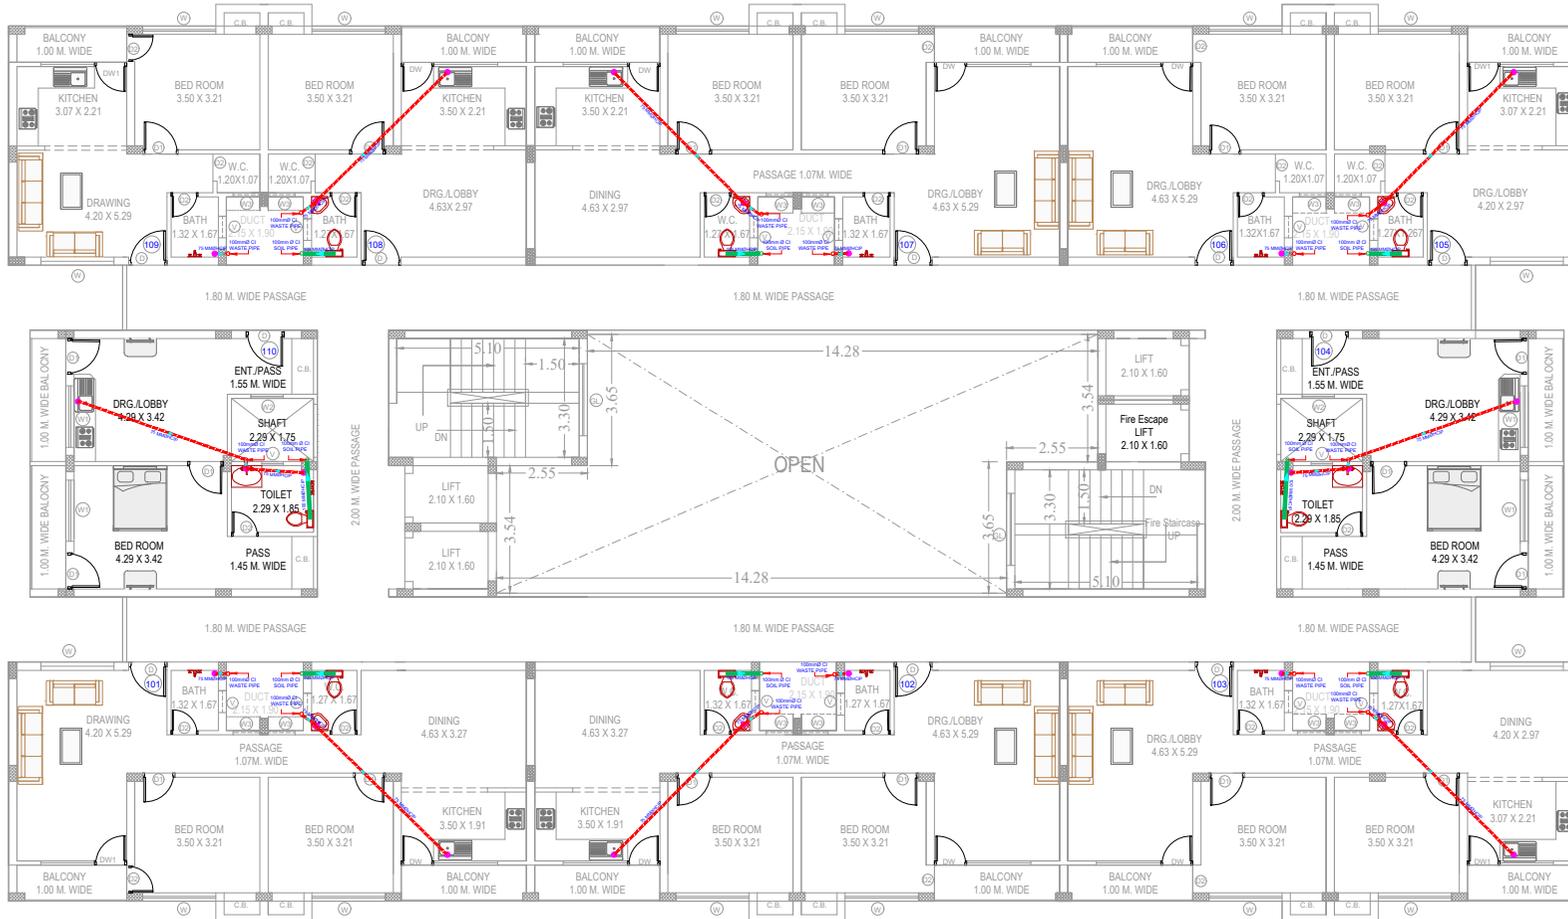

THIRD FLOOR PLAN

TITLE :
 PROPOSED PLAN OF A RESIDENTIAL APARTMENT BUILDING SITUATED ON HOUSE NO. 419 (OLD) & 523 (NEW), RAMANRETI, KHASRA NO. 168(M), MALZA VRINDAVAN BANGAR TEHSIL & DISTT. MATHURA

OWNER :
 SHRI PURSHOTTAM JAN KALYAN NIDHI

POWER OF ATTORNEY HOLDER :
 SHRI MAHESH CHAND BAGHEL S/O SHRI NATTHI LAL BAGHEL

REFERENCE :
 PROPOSED CONSTRUCTION MORTGAGE FLAT (104,110,204,210,304 & 310)

DRN LINE

TREE

NORTH :

OWNER'S SIGN

SCALE : 1 : 200
FILE NAME : ASHWANI KUMAR
DRN BY : SHYAM TOMAR

ARCHITECTS
KONARK
 ARCHITECTS,
 ANAND VIHAR, MAHOLI ROAD, MATHURA.
 CELL NO. - 9412278819
 E-mail : konarkassociates23@gmail.com