






GROUND FLOOR PLAN (BLOCK-M)

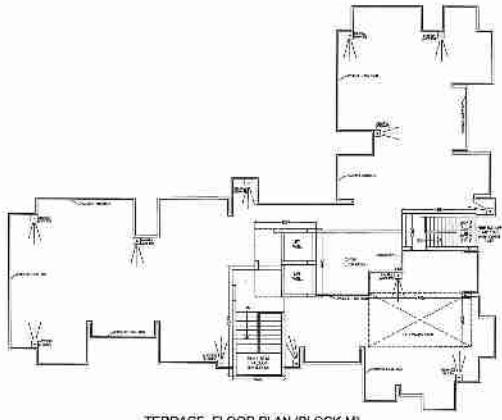

TERRACE FLOOR PLAN (BLOCK-M)

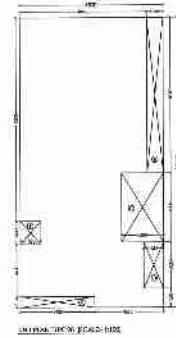

CROSS SECTION DRAWING
MATERIAL: CONCRETE
WALL THICKNESS: 10 CM
ROOF THICKNESS: 15 CM
FLOOR THICKNESS: 10 CM
STAIRS: 10 CM
TOTAL HEIGHT: 30 FT

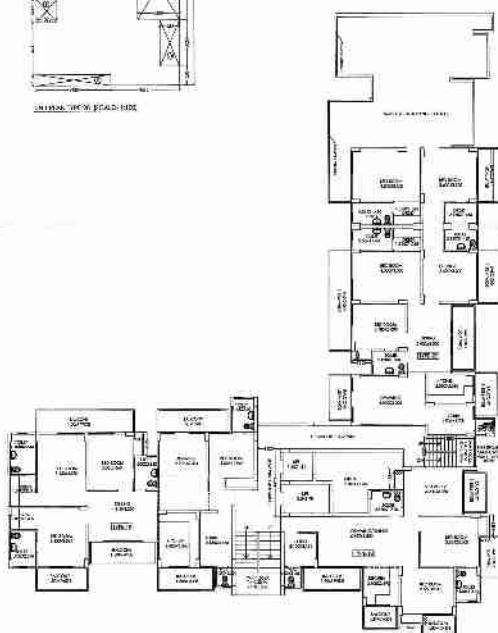

16TH FLOOR PLAN (BLOCK-M)




ARCHITECTURE
DESIGN
CONSTRUCTION
MANAGEMENT
PROJECT COORDINATION
STRUCTURAL ENGINEERING
MECHANICAL & ELECTRICAL SYSTEMS
INTERIOR DESIGN
LANDSCAPE ARCHITECTURE
BUILDING SERVICES





REVISED DRAWINGS
NAME: GROUP HOUSING FOR
PERFECT PROBUILD (P) LTD
PLOT NO. 403B, SECTOR-77
AT NOIDA (U.P.)


DATE: 01-01-2024
DRAWN BY: [Signature]
CHECKED BY: [Signature]
APPROVED BY: [Signature]

ANBLEYS ASSOCIATES PVT. LTD.
ARCHITECTS • INGENIERS • PLANNERS
MUMBAI • DELHI • KOLKATA • CHENNAI • PUNE

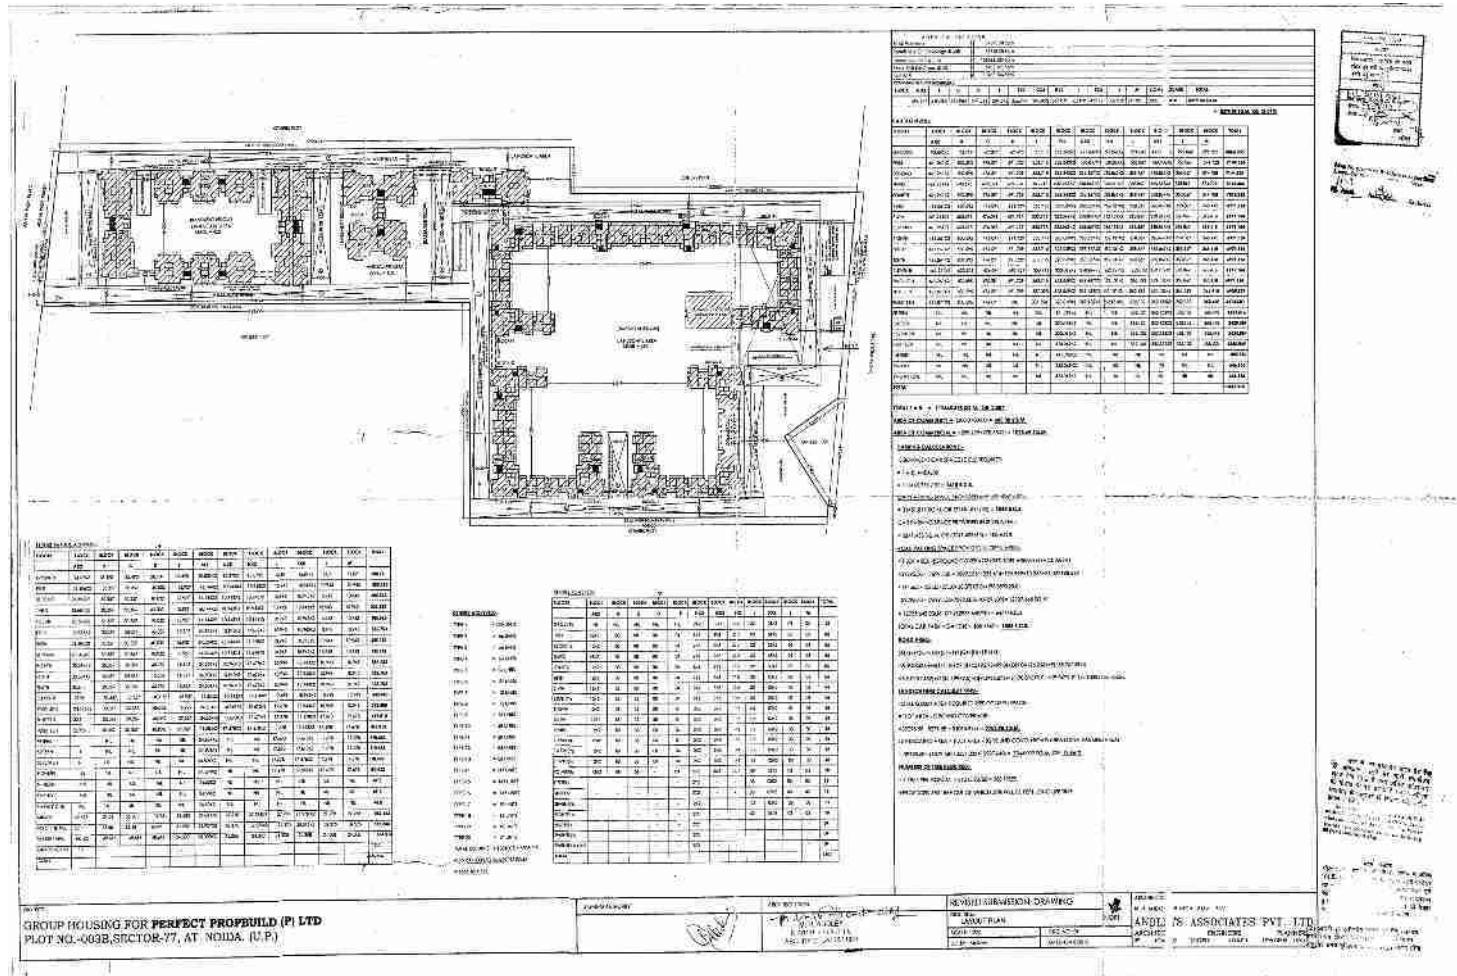

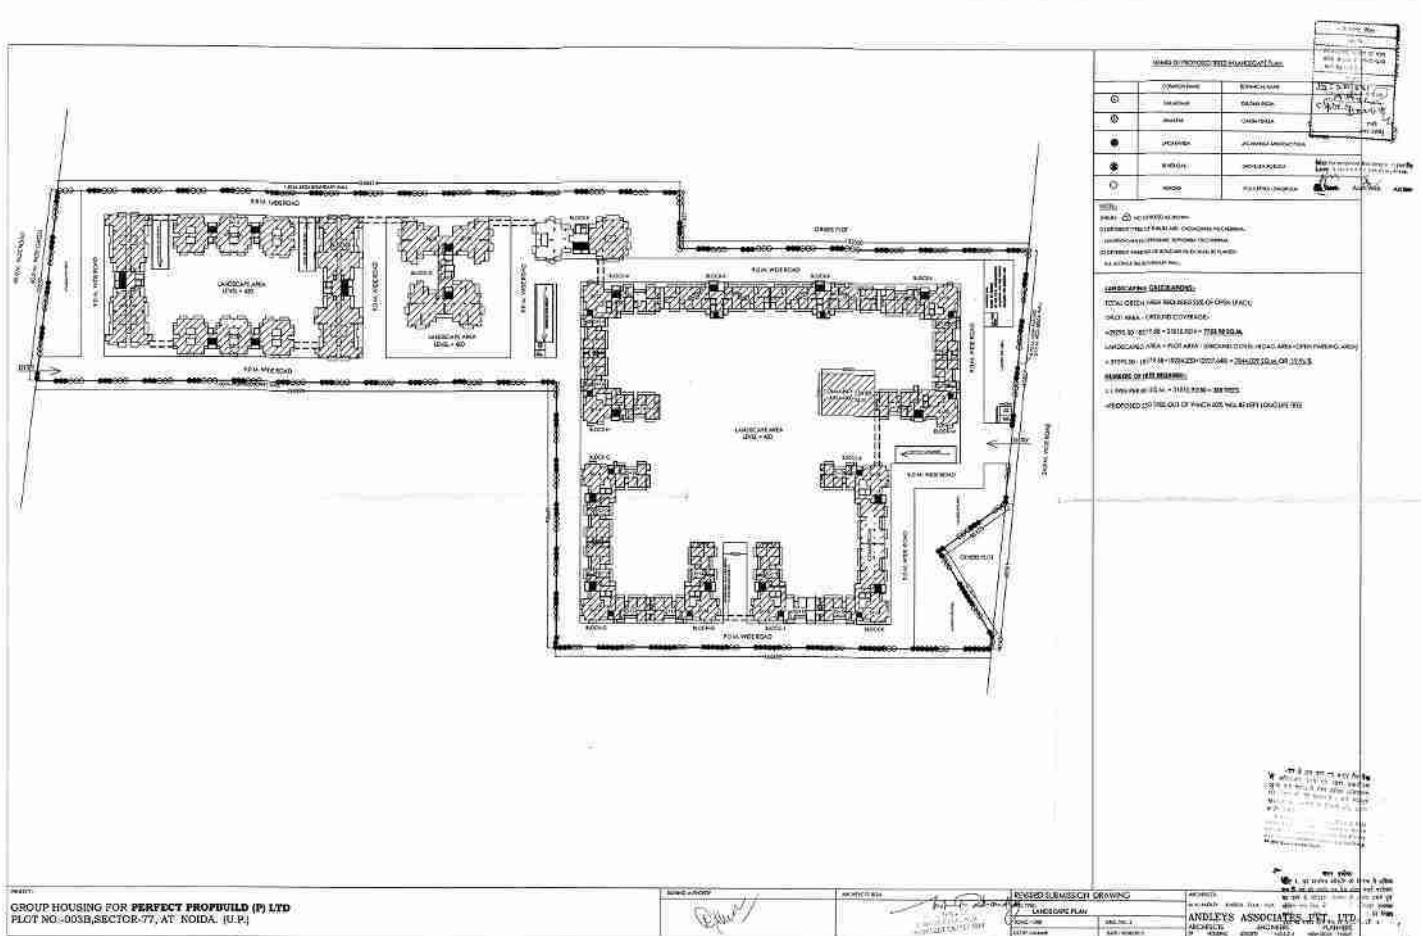


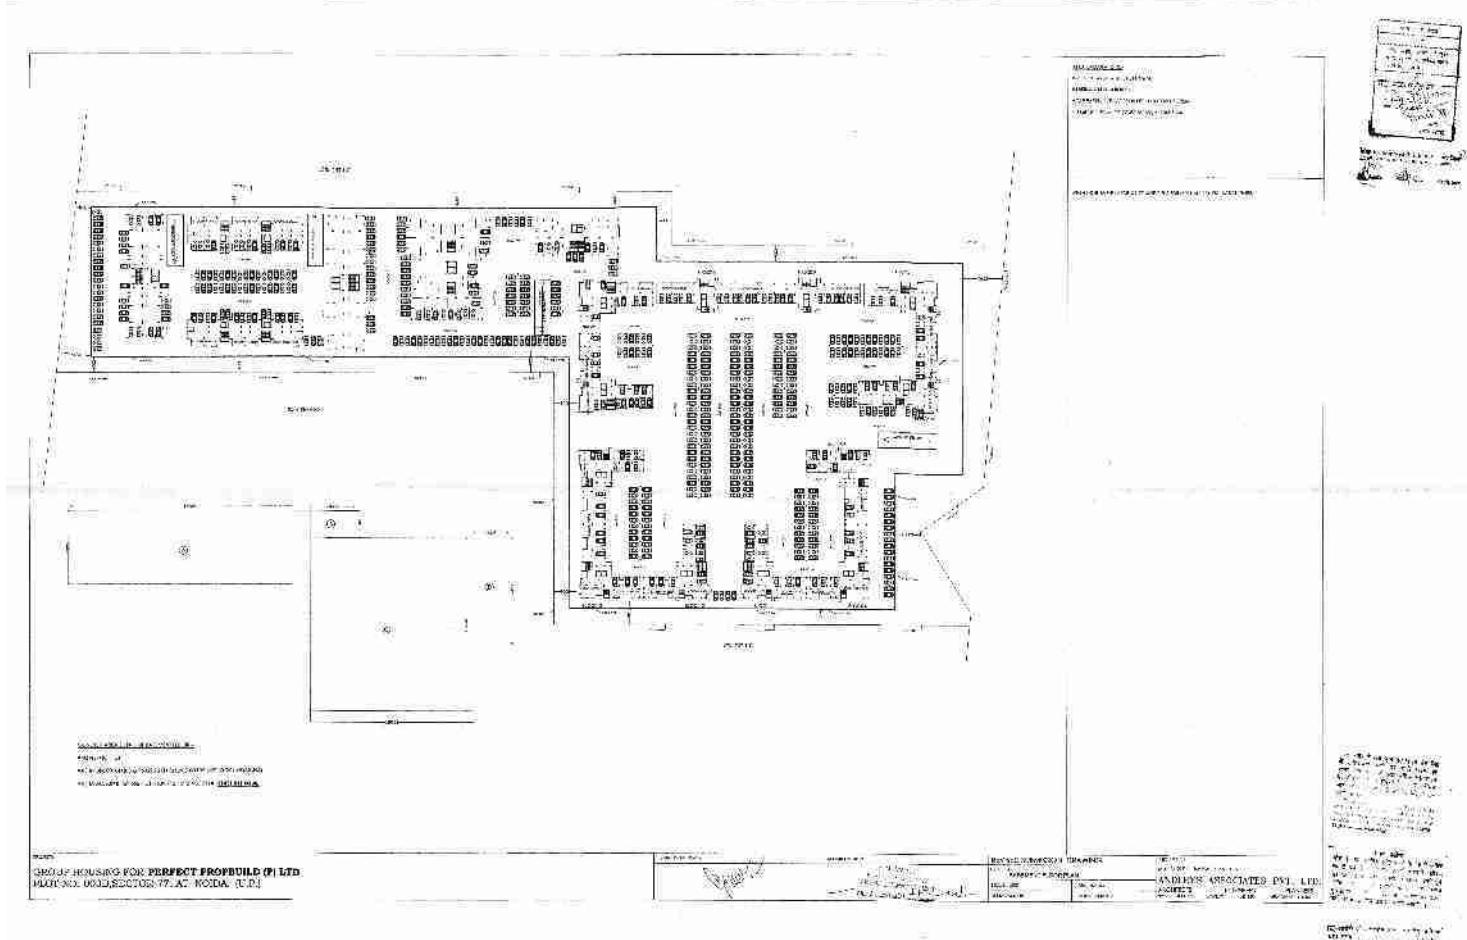

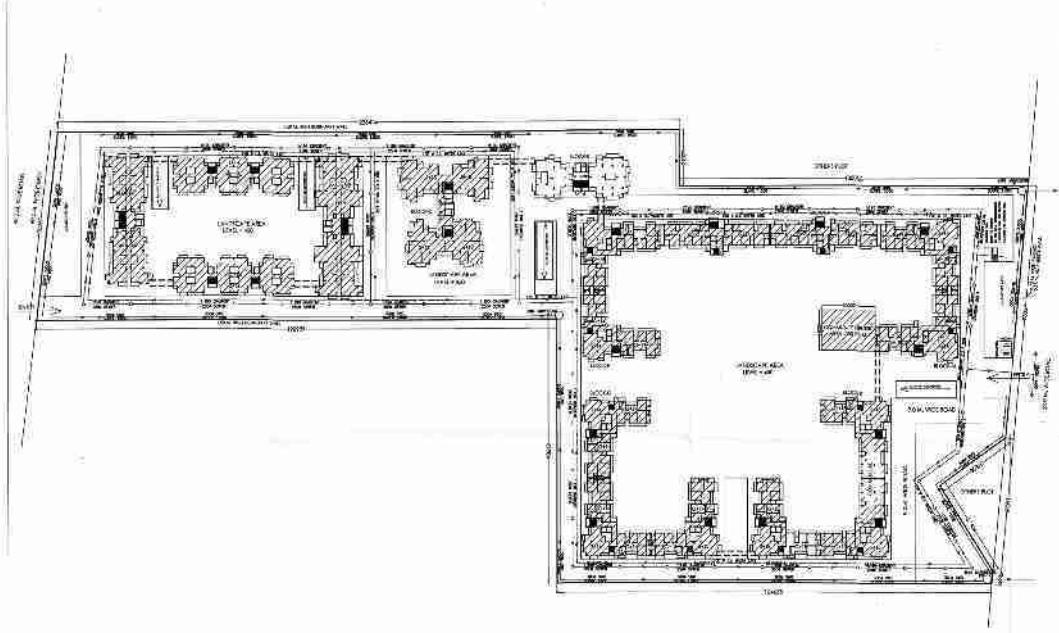

NOTE:

- 100.0 C.L.LINE
- 100.0 GROUND LEVEL
- 100.0 SWEEP LINE 1.00

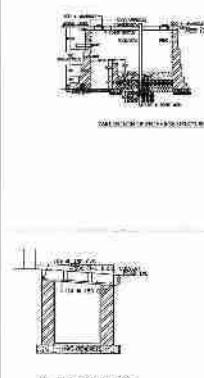


GROUP HOUSING FOR PERFECT PROBUILD (P) LTD
PLOT NO.-0033, SECTOR-77, AT NOIDA, (U.P.)


REVISIONS


REVISED SUBMISSION DRAWINGS


ANDLEYS ASSOCIATES PVT. LTD.
ARCHITECTS
DRAFTSMEN
PRINTERS
REVISORS


DO NOT SCALE DRAWING
DO NOT SCALE DRAWING

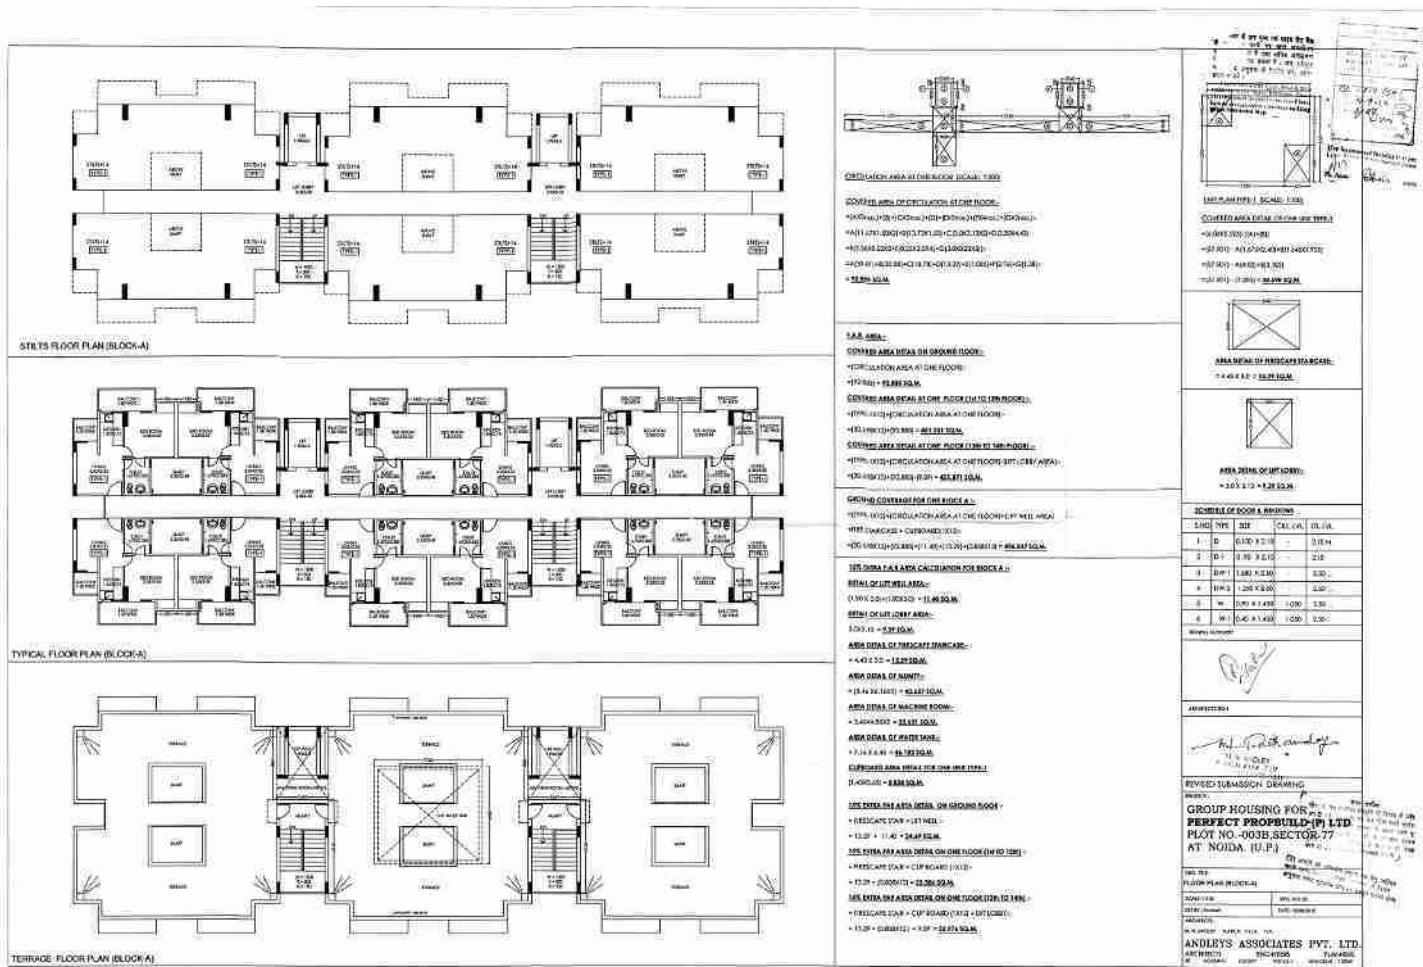


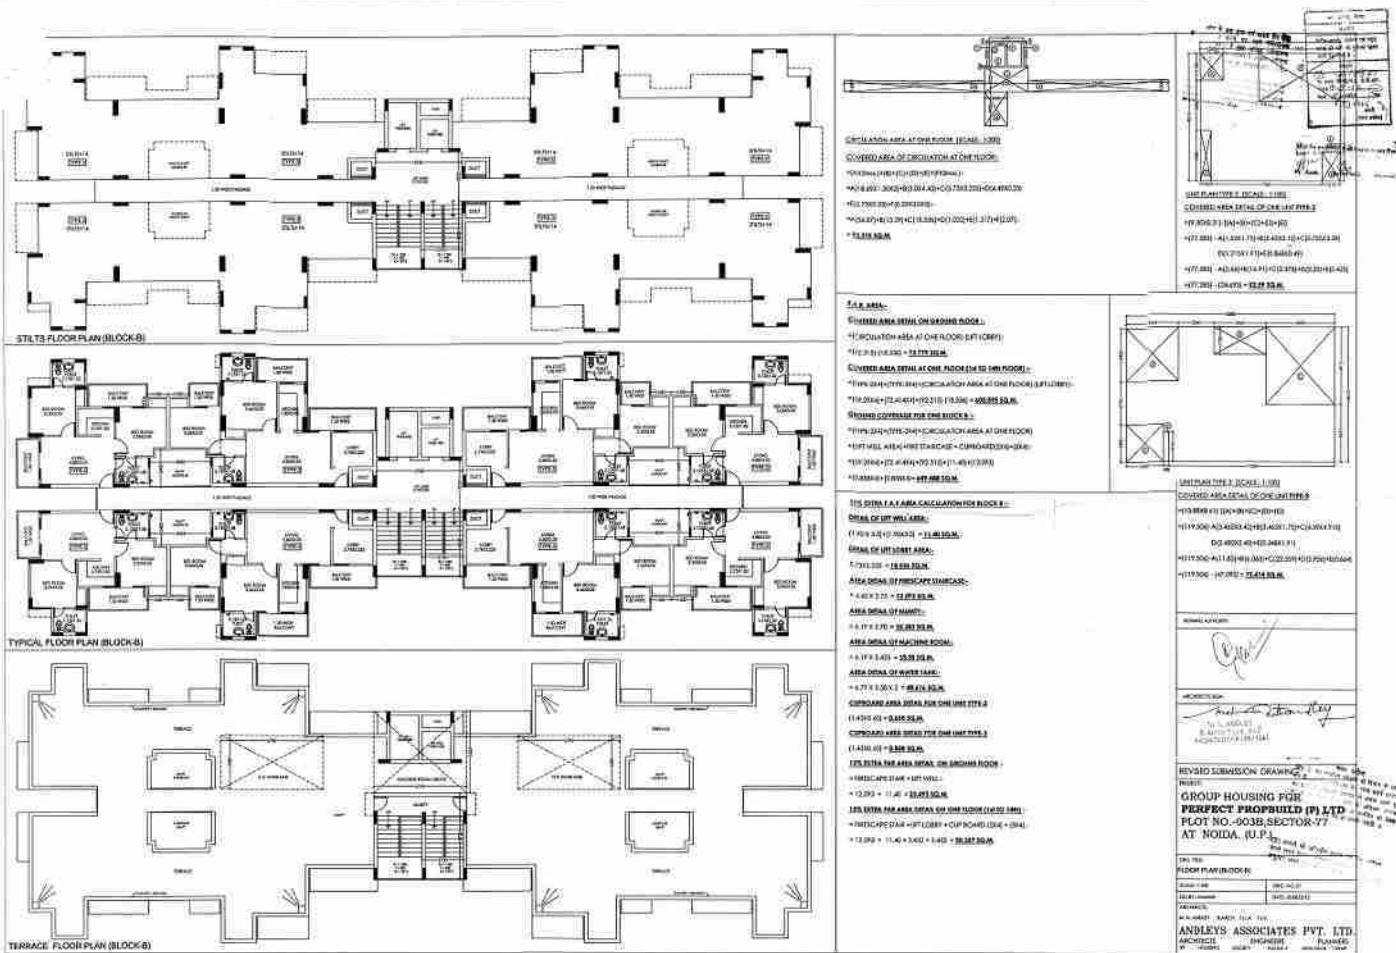

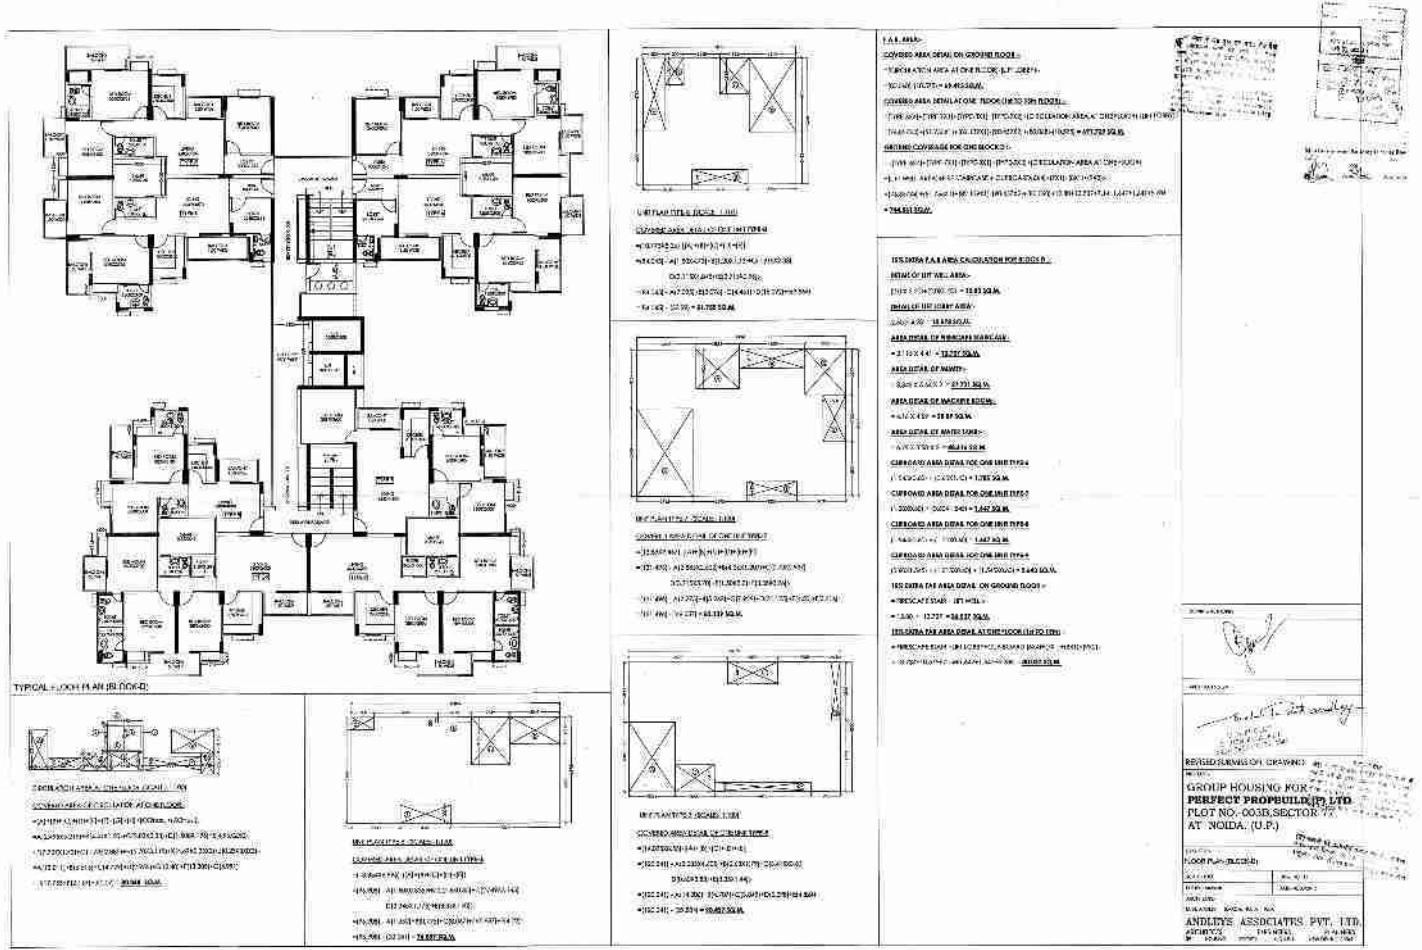

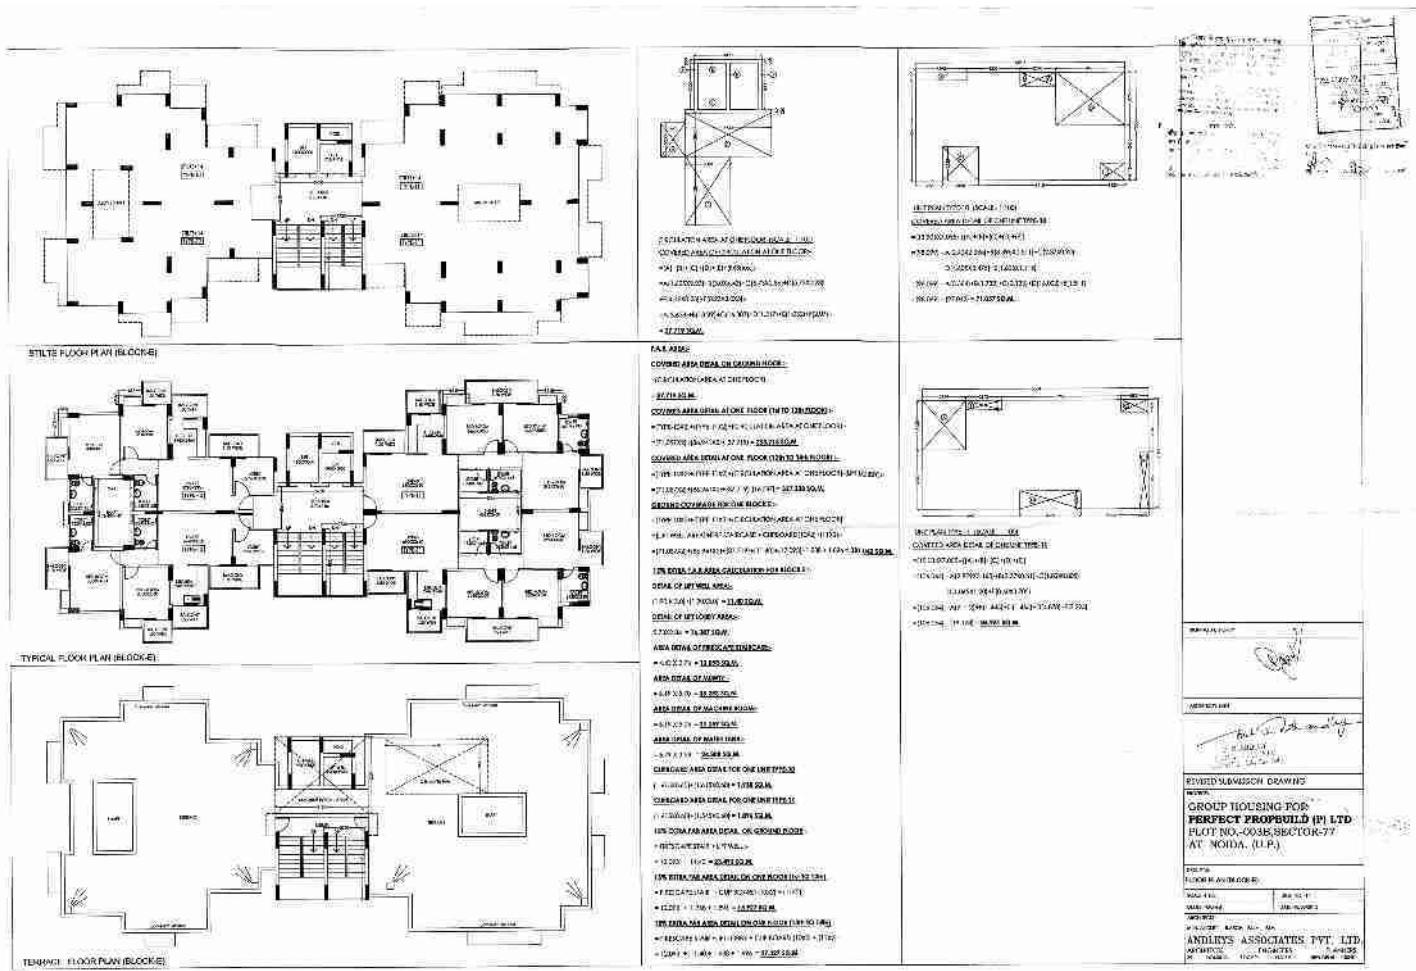

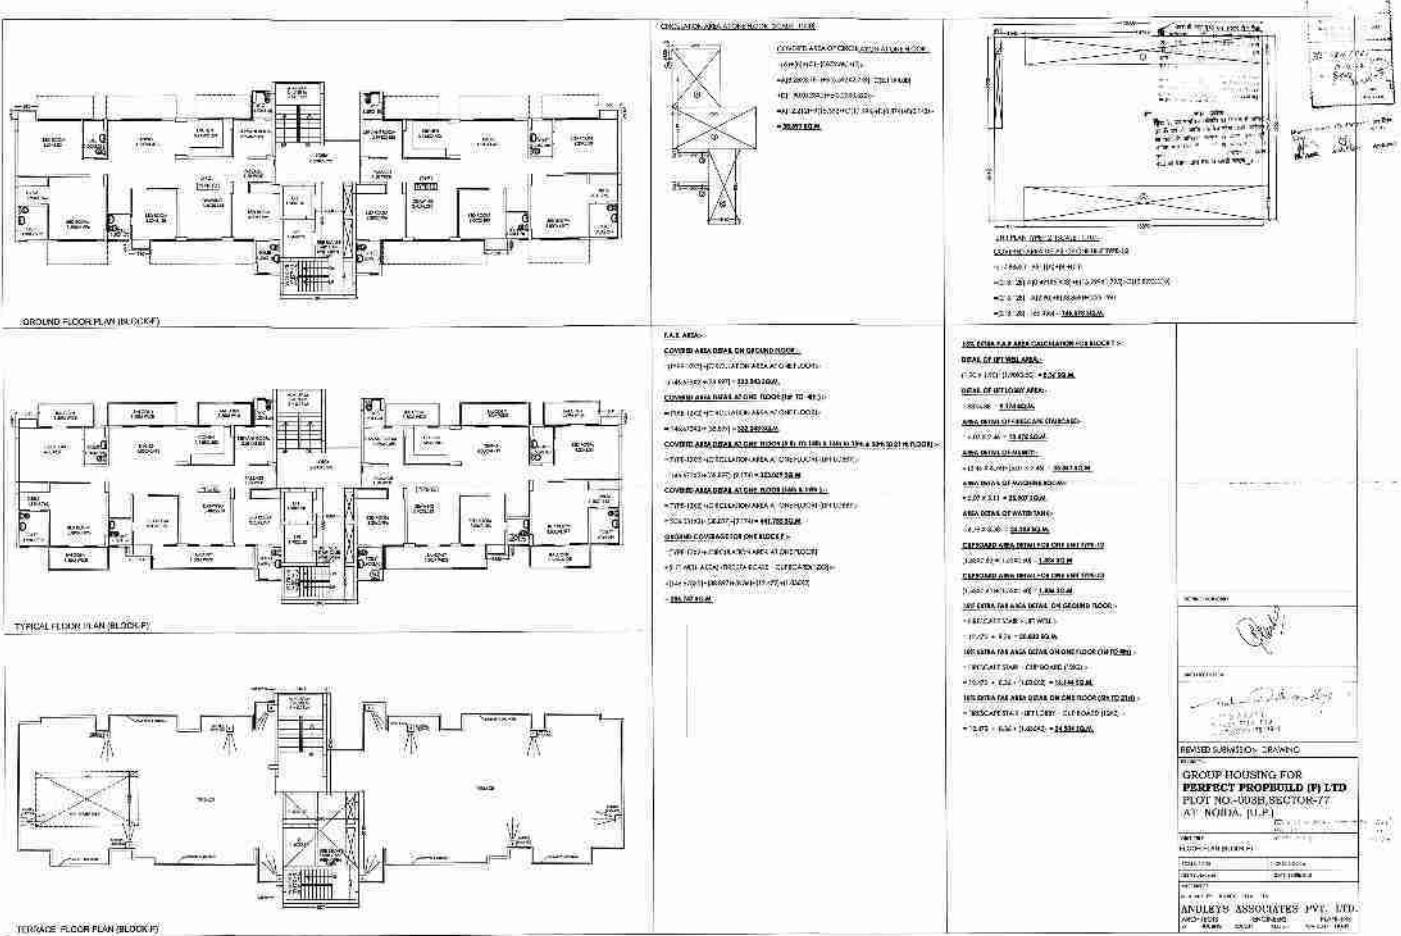


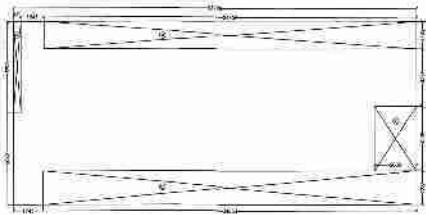

15TH FLOOR PLAN (BLOCK-F)




附录 E12003 P. ARI (EN-0006-E)

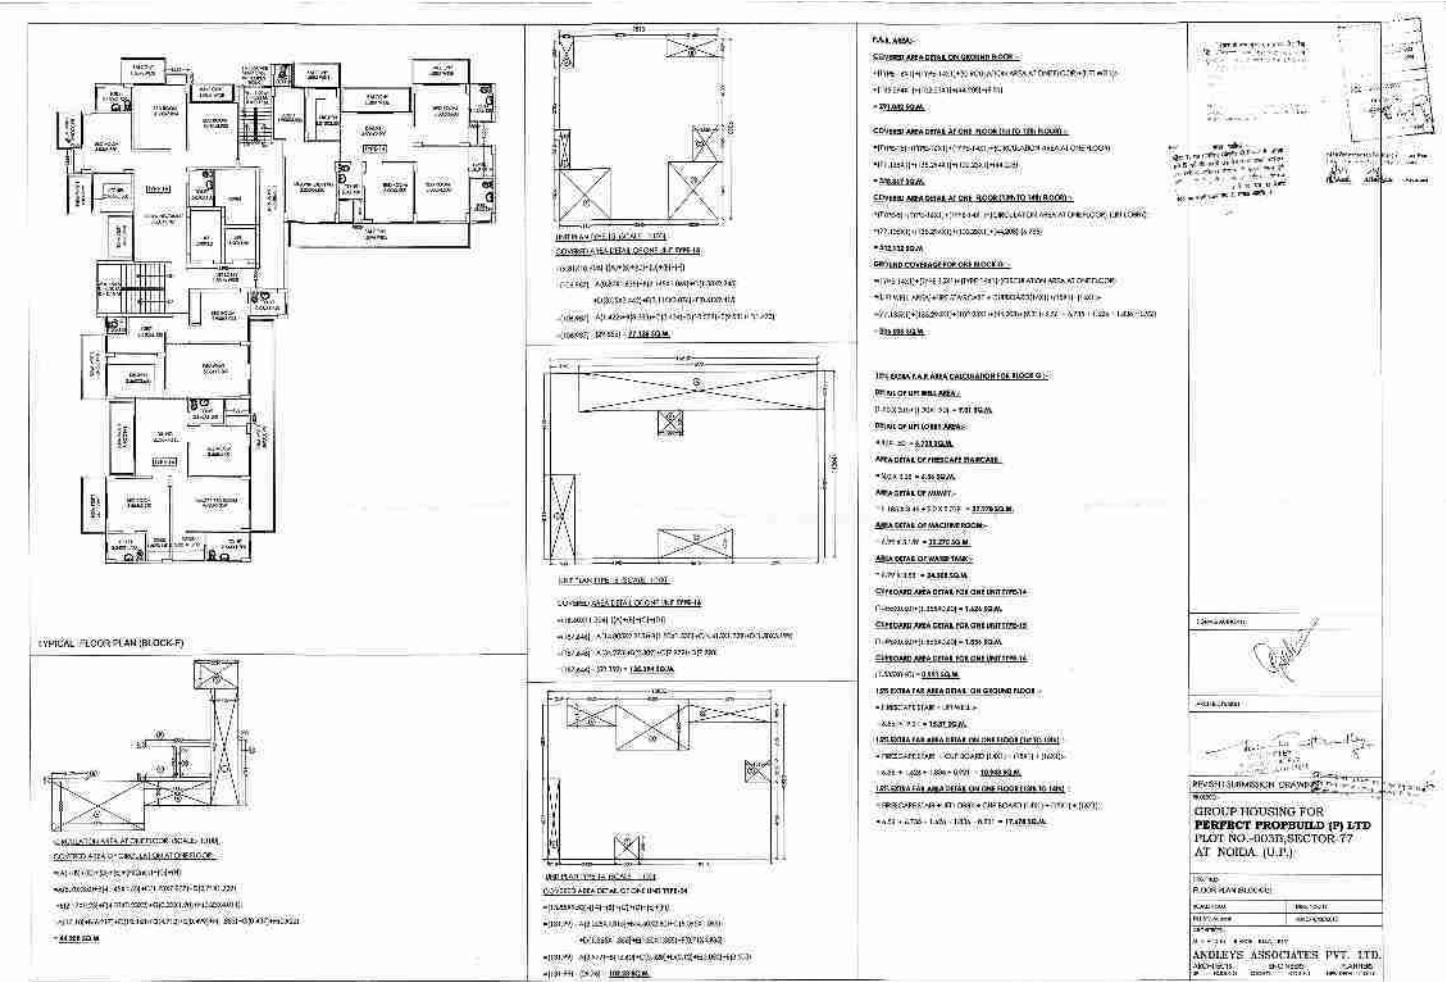




GROUND FLOOR PLAN (BLOCK-G)

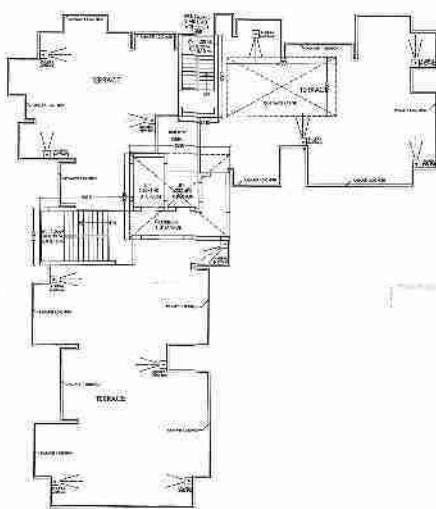


TERRAZ FLOOR PLAN (BLOCK-G)



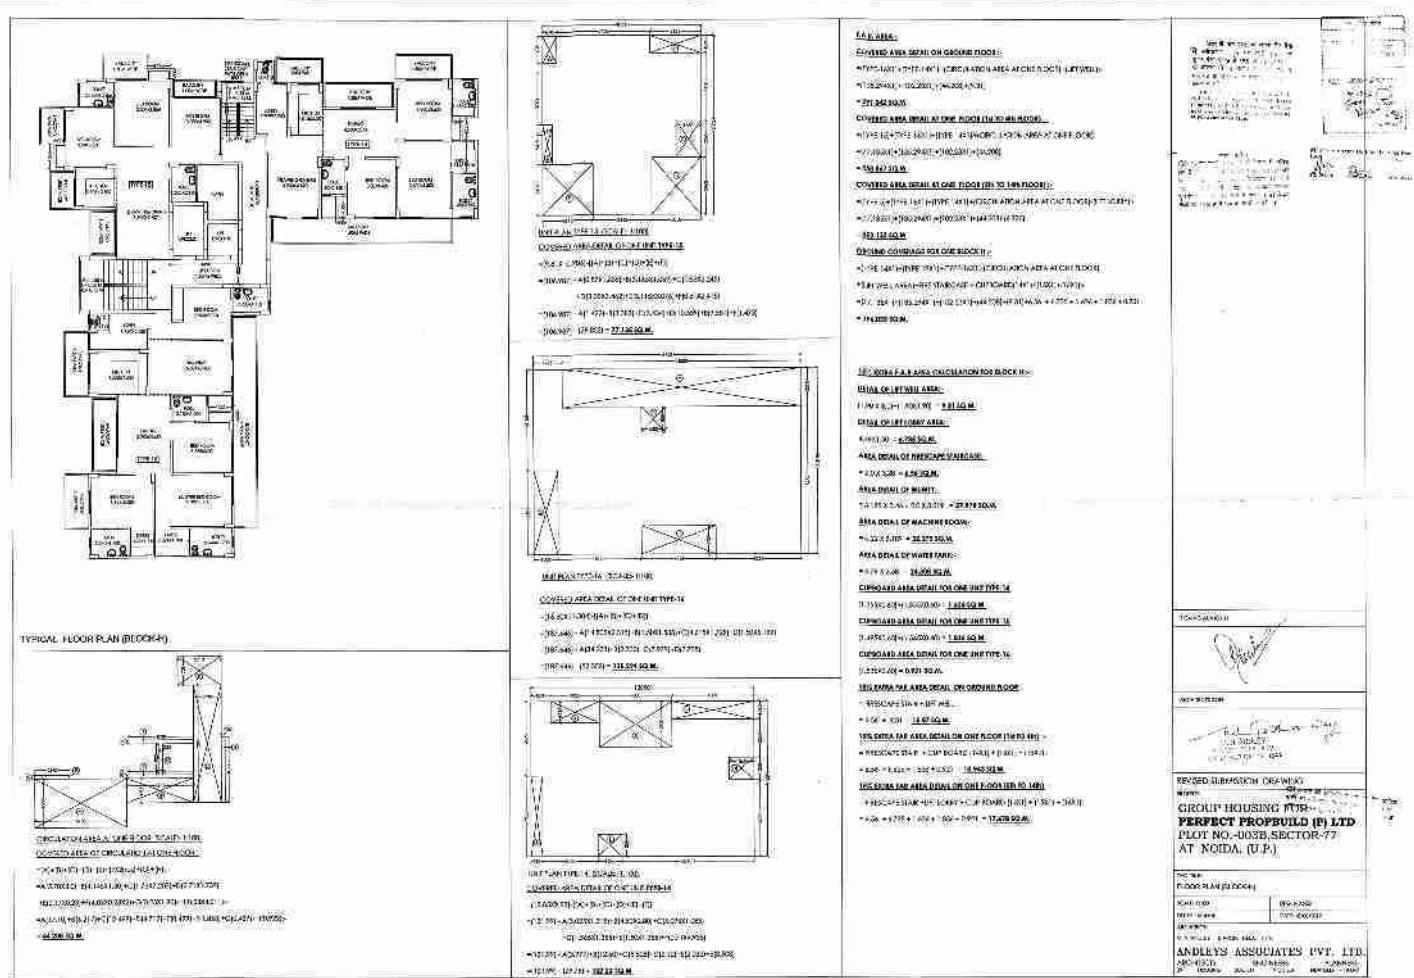



GROUND FLOOR PLAN (BLOCK-H)

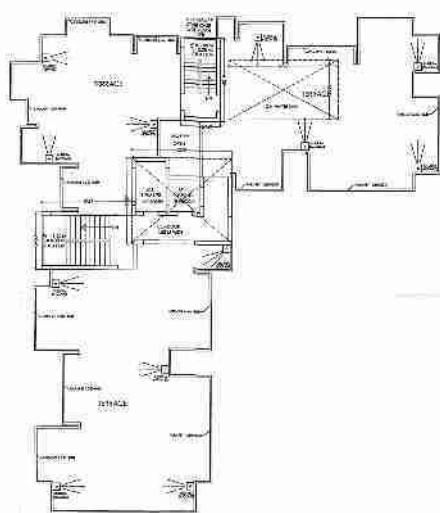

TERRACE FLOOR PLAN (BLOCK-H)



SECTION


REVISIONS ON DRAWING

GROUP HOUSING FOR
PERFECT PROPSBUILD (P) LTD
PLOT NO.-003E, SECTOR-77
AT NOIDA (U.P.)

DR. NO.
FLOOR PLAN BLOCK-H
DRAWN BY : MN. DINESH
CHECKED BY : MN. DINESH
APPROVED BY : MN. DINESH
VERIFIED BY : MN. DINESH
ANDREWS ASSOCIATES (PVT.) LTD.
NOIDA - 201301
MOBILE : 98988 34444
E-MAIL : ANDREWS@GMAIL.COM



GROUNDFLOOR PLAN (BLOCK-J)

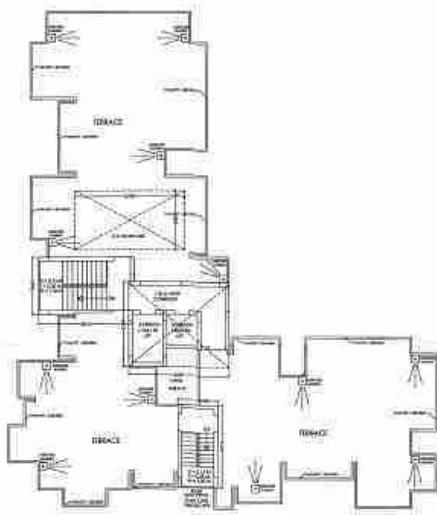

TERRACE FLOOR PLAN (BLOCK-J)




REVISION SHEET


GROUP HOUSING FOR
PERFECT PROPSBUILD (P) LTD
PLOT NO.-003B, SECTOR-77
AT NOIDA, (U.P.)

FLOOR PLAN (BLOCK-J)

DATE: 01/01/2018
DRAWN BY: [Signature]
CHECKED BY: [Signature]
APPROVED BY: [Signature]


ANDLENS ASSOCIATES PVT. LTD.
ADDRESS: 104, 105, 106, 107,
Sector 77, NOIDA, U.P., INDIA
PHONE: +91 98100 00000

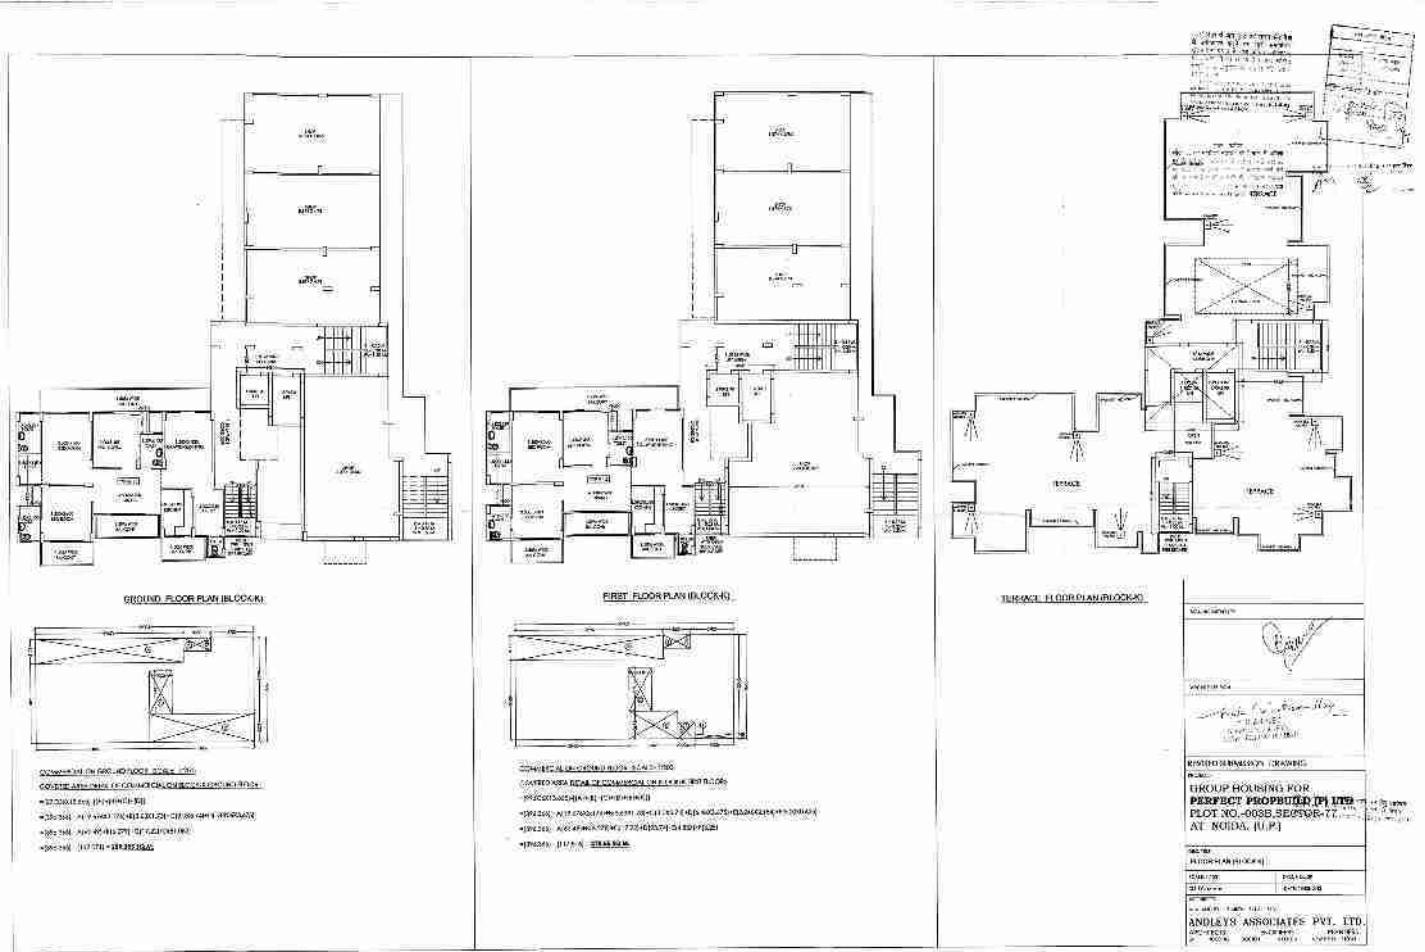

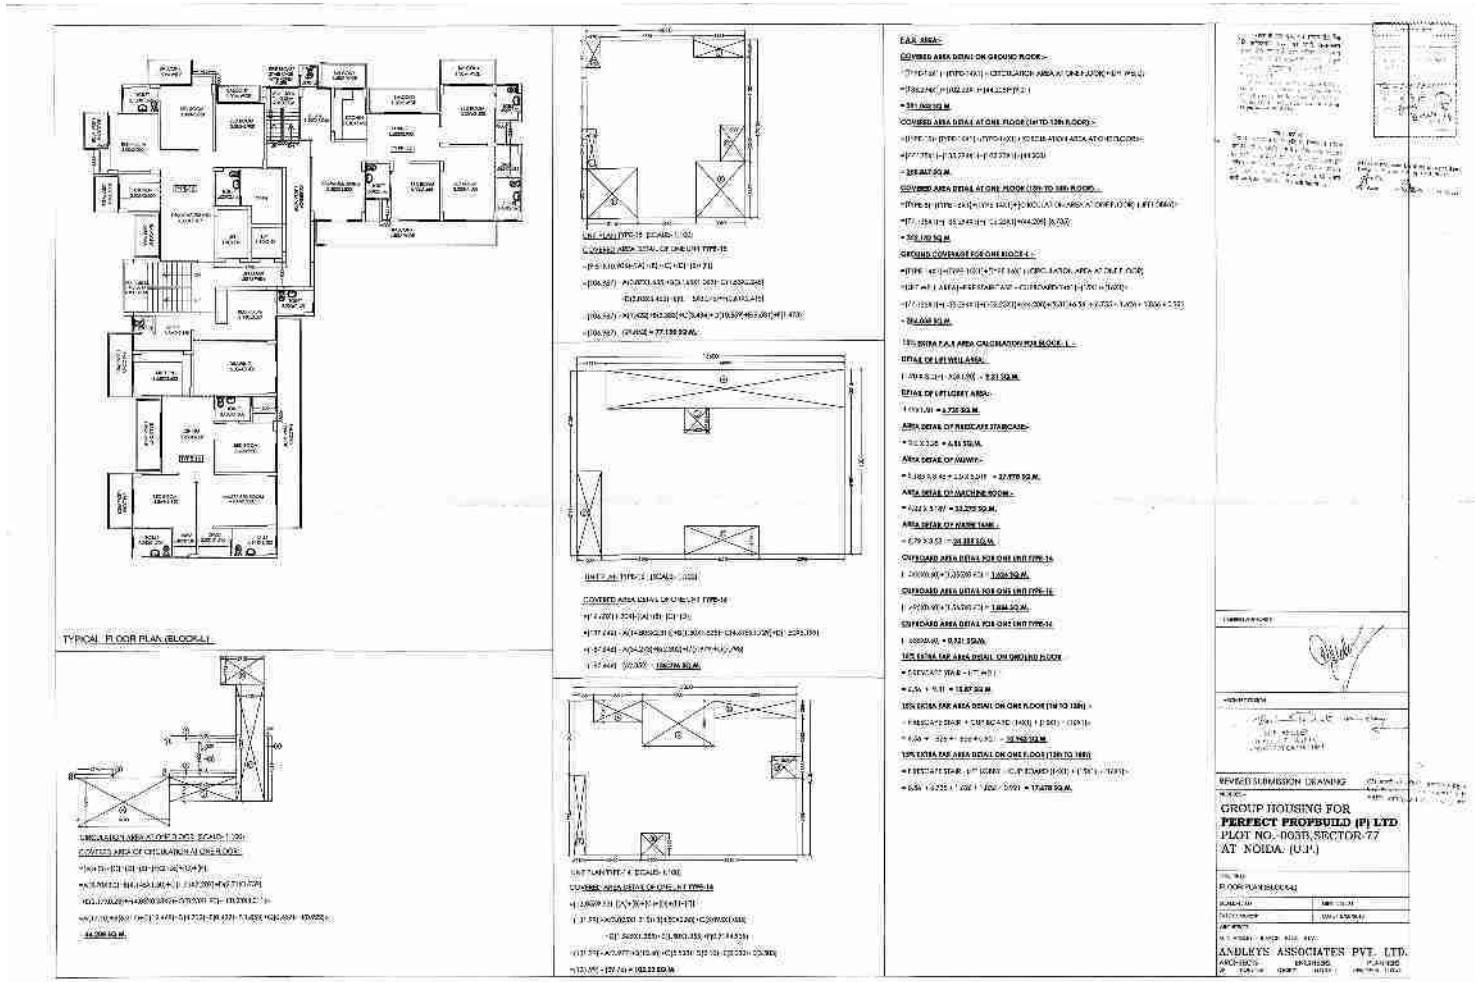




GROUND FLOOR PLAN (BLOCK L)

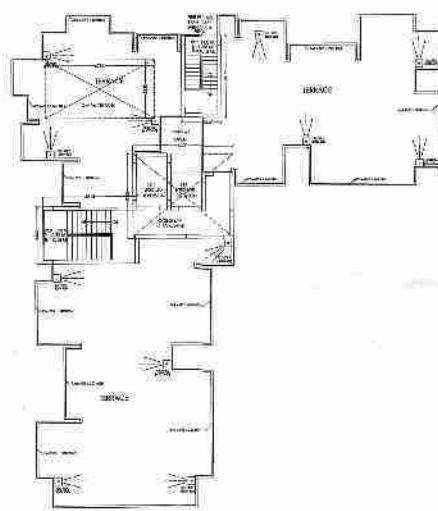

TERRACE FLOOR PLAN (BLOCK L)

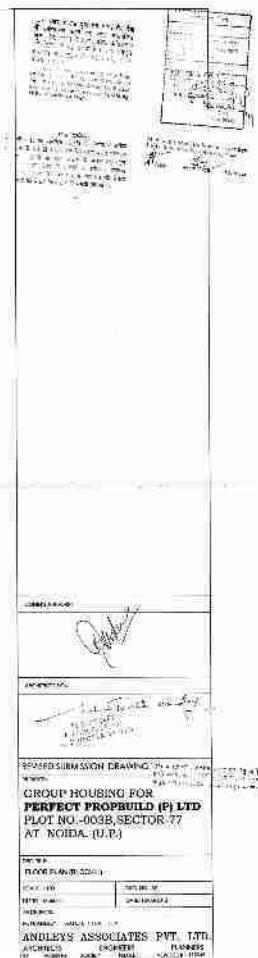

SPANNERS DRAWING
GROUP HOUSING FOR
PERFECT PROBUILD (P) LTD
PLOT NO.-003B, SECTOR-77
AT NOIDA-(U.P.)

DRAWING NO.	TITLE	SCALE	REVISIONS
1	FLOOR PLANS (2200x1400)	1:500	1

ANDLEY'S ASSOCIATES PVT. LTD.
ARCHITECTS & PLANNERS