


14/03/15
 21/4/15
 14/03/15
 21/4/15


Map For Proposed Building As Per Building Bye Laws
 Submitted For Approval Please.
 Pkg Asst. Arch. Twp. Engineer

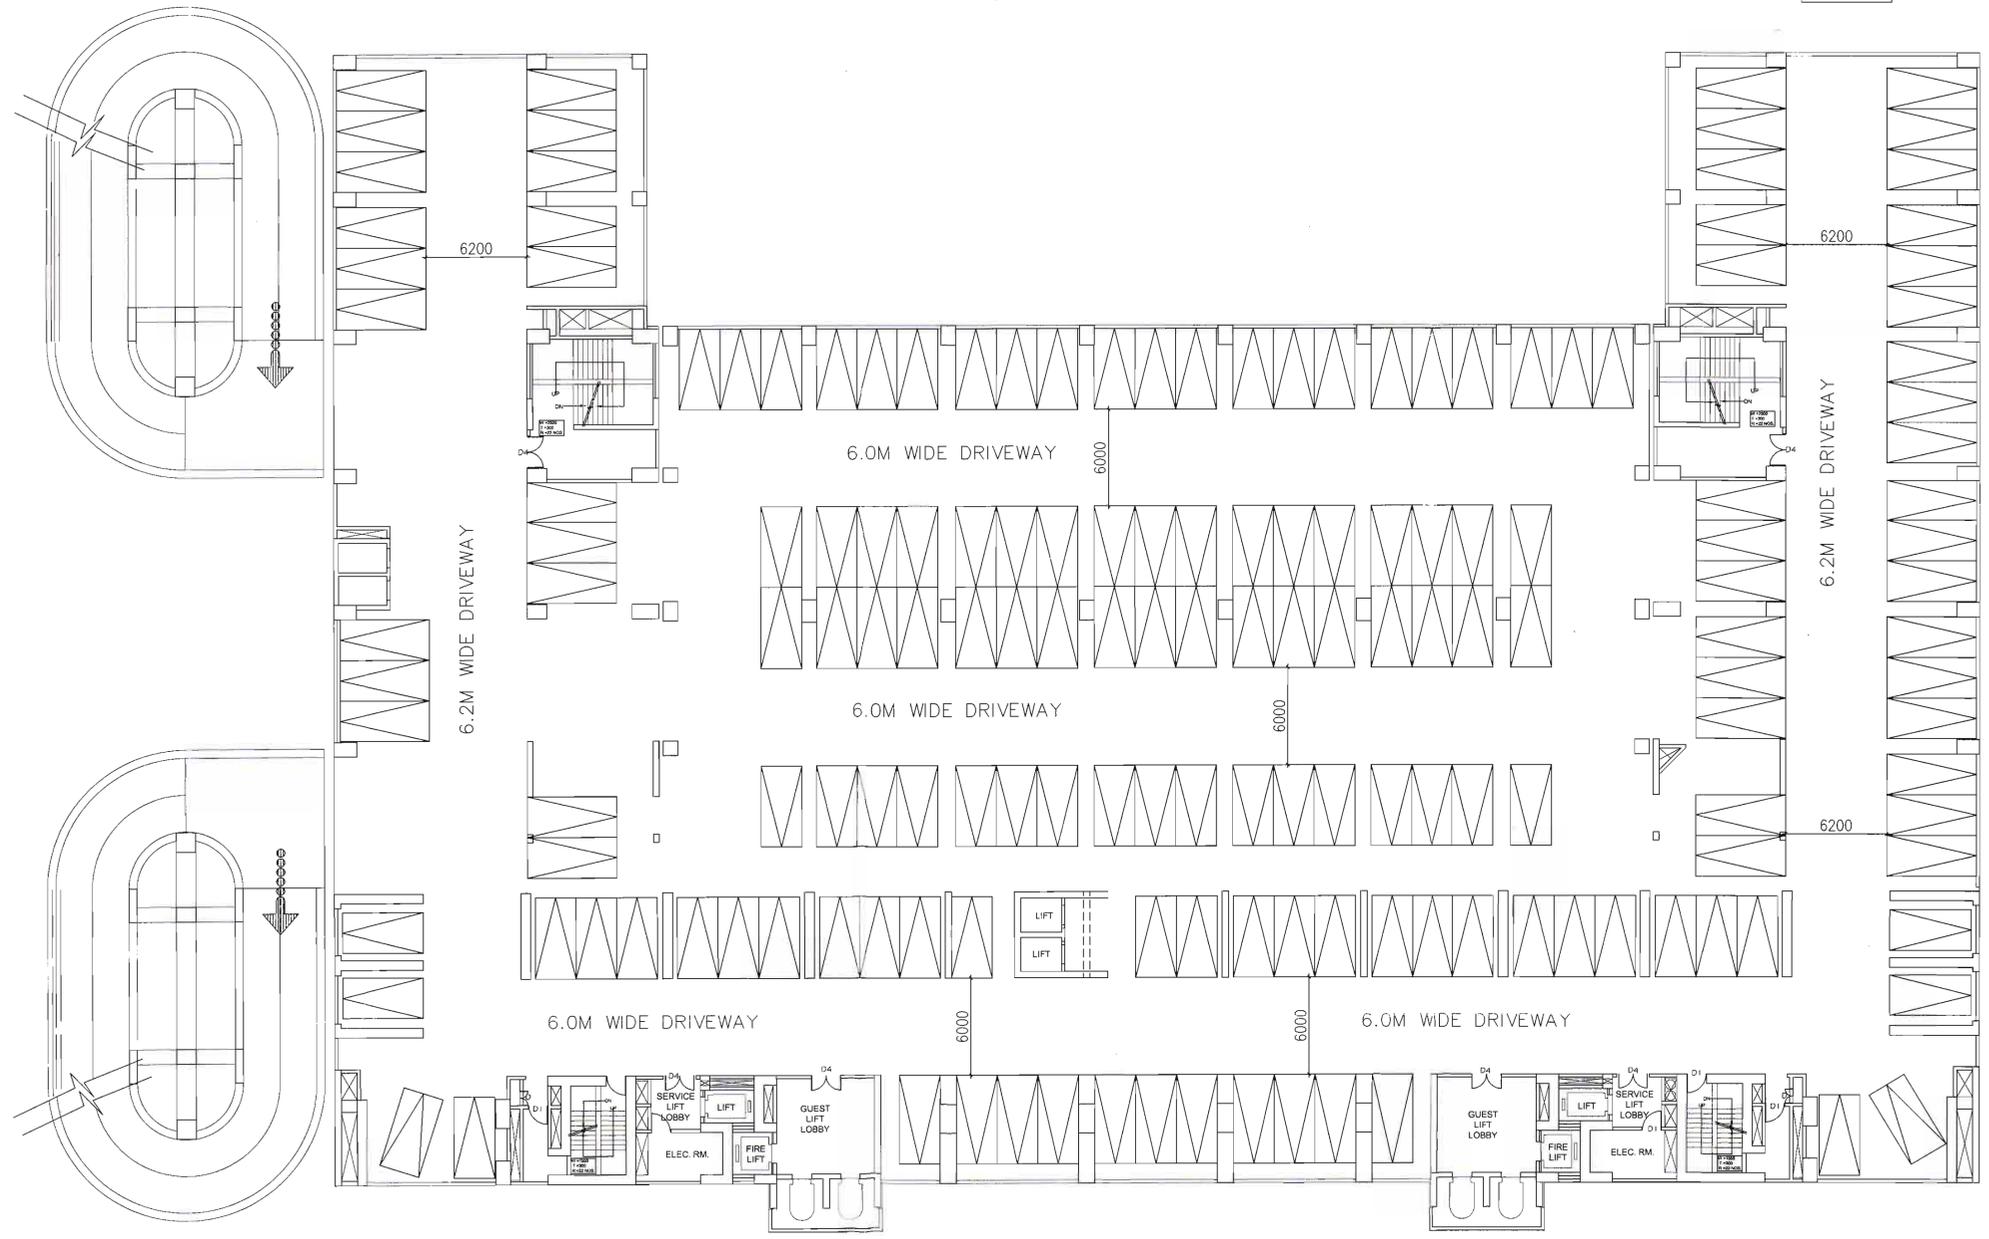

OPENING SCHEDULE					
S.No.	TYPE	WIDTH	SL	LL	REMARKS
1.	D	.90	-	2.1	DOOR
2.	D1	1.20	-	2.1	DOOR
3.	D2	1.50	-	2.1	DOOR
4.	D3	1.80	-	2.1	DOOR
5.	D4	2.0	-	2.1	DOOR

NOTE:-
 1. ALL STAIRCASE ARE FIRE STAIR CASES AS PER NBC. PART-IV
 2. WHERE EVER THE LIGHTING AND VENTILATION IS NOT SUFFICIENT, ARTIFICIAL LIGHTING AND MECHANICAL VENTILATION SHALL BE PROVIDED AS PER NBC.

Note:- Alisa Infratech Pvt. Ltd. has applied to the IGBC for platinum rating and will be eligible for the additional FAR available/purchasable as per Noida bylaws as amended from time to time and shall at a future date file for revised sanction of building plans with increased FAR, parking and support services (lifts, shafts etc.).	PROJECT	TITLE	SCALE	DATE	ARCHITECTS SIGN	OWNERS SIGN	CONSULTANT
	PROPOSED COMMERCIAL BUILDING ON PLOT NO.- C3-A, SECTOR-129, NOIDA. FOR - ALISA INFRATECH PVT. LTD.	SUBMISSION DRAWING 4th FLOOR PLAN	1:100 & 1:200 JOB NO. 1253	24 - 03 - 2015 DRG.NO. 9			R.N.Gupta & Associates Consulting Engineers, Architects & Valuers E-1, Sector-55, Noida Phones - (+120) 4321556 email - info@rngcorp.com
					RAJIV GOEL CA/70/2361	For Alisa Infratech Pvt. Ltd. Authorised Signatory	

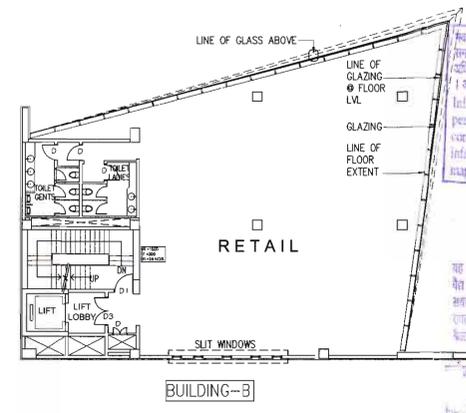


अनुमति के बिना इस प्लान को किसी भी प्रकार से बदलना या इसमें कोई भी परिवर्तन करना गैर कानूनी है।
 इन्फ्राटेक प्राइवेट लिमिटेड
 100, 101, 102,1000

1428/281
 01/11/15
 R.N. Gupta
 (Architect)

यदि मन्जूर होने पर भी किसी भी कारण से मन्जूर होने में देरी हो तो इस प्लान को अंतिम माना जाएगा और इसके बाद किसी भी प्रकार का बदलाव या संशोधन नहीं किया जा सकता।
 यदि मन्जूर होने पर भी किसी भी कारण से मन्जूर होने में देरी हो तो इस प्लान को अंतिम माना जाएगा और इसके बाद किसी भी प्रकार का बदलाव या संशोधन नहीं किया जा सकता।








Map For Proposed Building is As Per Building Bye Laws
 Ready For Approval
 Town Planner

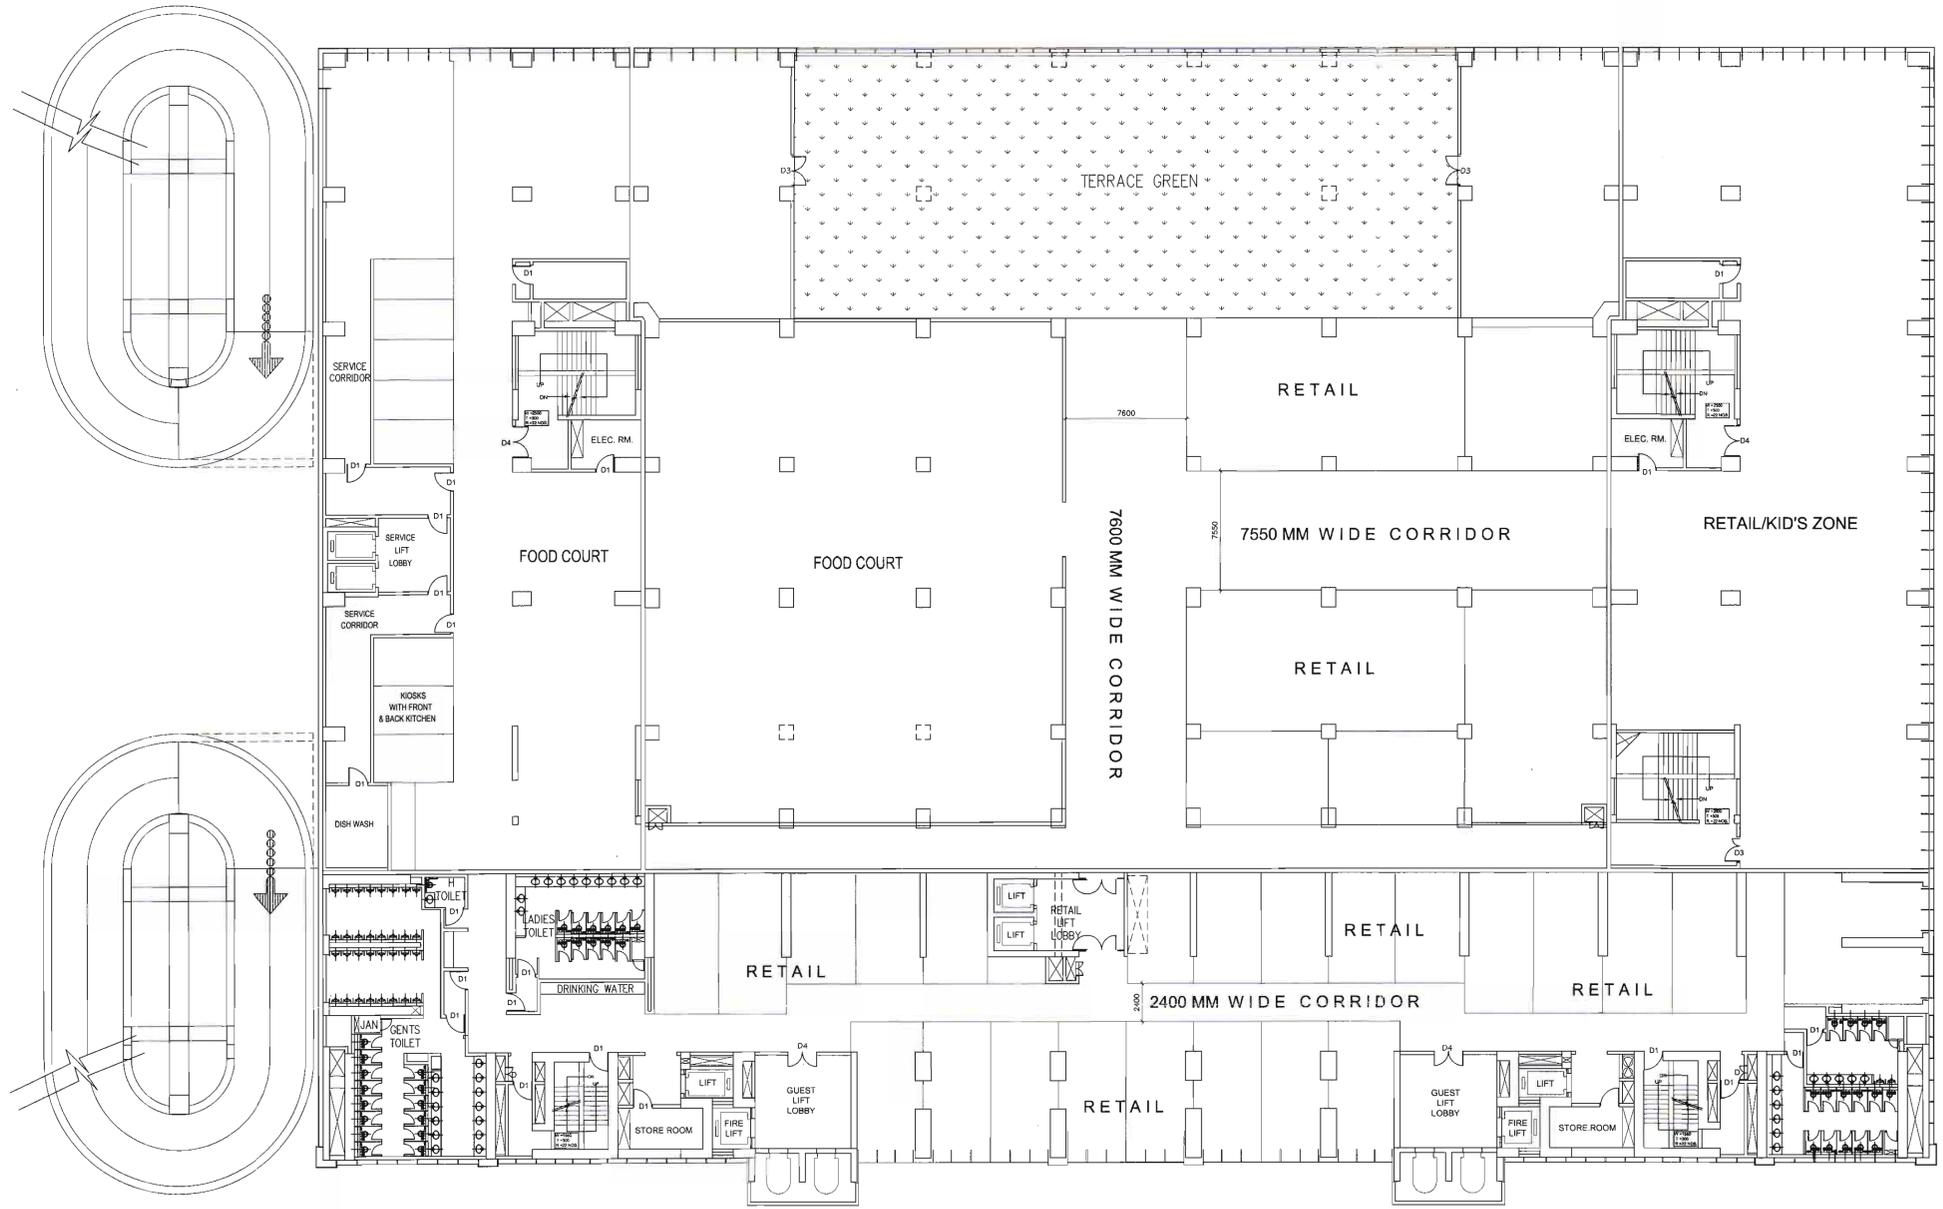

OPENING SCHEDULE					
S.No.	TYPE	WIDTH	SL	LL	REMARKS
1.	D	.90	-	2.1	DOOR
2.	D1	1.20	-	2.1	DOOR
3.	D2	1.50	-	2.1	DOOR
4.	D3	1.80	-	2.1	DOOR
5.	D4	2.0	-	2.1	DOOR

NOTE:-
 1. ALL STAIRCASE ARE FIRE STAIR CASES AS PER NBC PART-IV
 2. WHERE EVER THE LIGHTING AND VENTILATION IS NOT SUFFICIENT ARTIFICIAL LIGHTING AND MECHANICAL VENTILATION SHALL BE PROVIDED AS PER NBC.

PROJECT	TITLE	SCALE	DATE	ARCHITECTS SIGN	OWNERS SIGN	CONSULTANT
Note:- Alisa Infratech Pvt. Ltd. has applied to the IGBC for platinum rating and will be eligible for the additional FAR available/purchasable as per Noida bylaws as amended from time to time and shall at a future date file for revised sanction of building plans with increased FAR, parking and support services (lifts, shafts etc.). PROPOSED COMMERCIAL BUILDING ON PLOT NO.- C3-A, SECTOR-129, NOIDA. FOR - ALISA INFRATECH PVT. LTD.	SUBMISSION DRAWING 3rd FLOOR PLAN	1:100 & 1:200	24 - 03 - 2015			R.N.Gupta & Associates Consulting Engineers, Architects & Valuers E-1, Sector-55, Noida Phones - (+120) 4321556 email - info@rngcorp.com
		JOB NO.	DRG.NO.			
		1253	8			

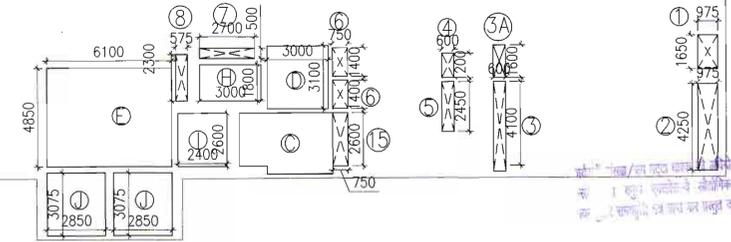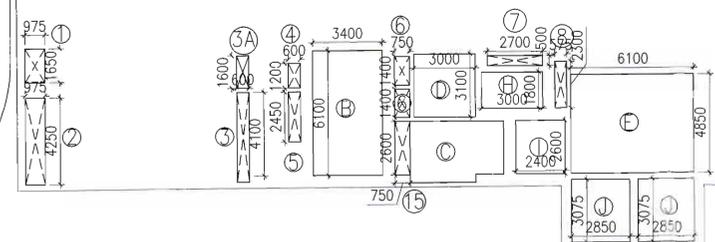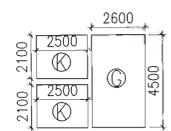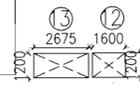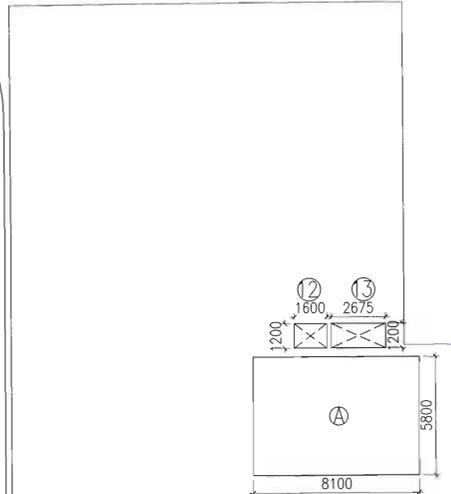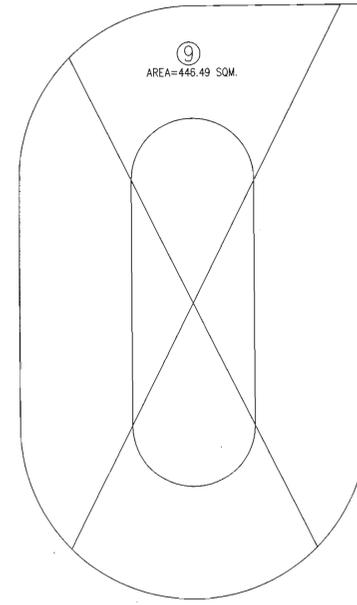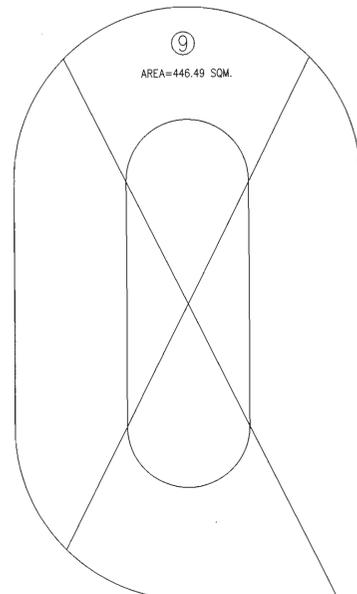

AREA ENVELOPE

मान के लिए पूरा पूरा शाह सिविल ने सर्वेक्षण करने की दायिरी में सभी सम्पत्तियों को दर्ज करवाया है। इस दायिरी में शामिल सभी भूखण्डों का क्षेत्रफल और इलाका में स्थित भूखण्डों का क्षेत्रफल दर्शाया गया है। इस दायिरी में शामिल भूखण्डों का क्षेत्रफल और इलाका में स्थित भूखण्डों का क्षेत्रफल दर्शाया गया है।

नवल शर्मा, भूखण्ड
भारतीय
W 142/8/281
21/4/15
भारतीय भूखण्ड सर्वेक्षण विभाग, नोडा
भारतीय भूखण्ड सर्वेक्षण विभाग, नोडा

यह मानचित्र सर्वेक्षकों की निमित्त से तैयार किया गया है और इसमें कोई भी त्रुटि या त्रुटि नहीं है। इस मानचित्र को प्रयोग करने से पहले इसे ध्यान से जांचें।

Map For Proposed Building In As Per Building Bye Laws
Submitted For Approval Please
Pragya, R.N. Gupta, Rajiv Goel

AREA CHART

ENVELOPE AREA = 6043.72+(446.49X2)
= 6043.72+892.98=6936.70 SQM.

CUTOUTS

1=SHAFT=(0.975X1.650)X2=3.22 SQM.
2=SHAFT=(0.975X4.250)X2=8.29 SQM.
3=SHAFT=(0.60X4.10)X2=4.92 SQM.
3(A)=SHAFT=(0.60X1.60)X2=1.92 SQM.
4=SHAFT=(0.60X1.20)X2=1.44 SQM.
5=SHAFT=(0.60X2.45)X2=2.94 SQM.
6=SHAFT=(0.75X1.40)X4=4.20 SQM.
7=SHAFT=(2.70X0.50)X2=2.70 SQM.
8=SHAFT=(0.575X2.30)X2=2.65 SQM.
9=RAMP=446.98X2=892.98 SQM.
12=SHAFT=(1.60X1.20)X2=3.84 SQM.
13=SHAFT=(2.675X1.20)X2=6.42 SQM.
15=SHAFT=(0.75X2.60)X2=3.90 SQM.
TOTAL=939.42 SQM.

SERVICES

A.FIRESCAPE STAIRCASE=(8.10X5.80)=46.98 SQM.
B.FIRESCAPE STAIRCASE=(3.40X6.10)=20.74 SQM.
C.ELEC. ROOM=(13.18)X2=26.36 SQM.
D.LIFT LOBBY=(3.0X3.10)X2=18.60 SQM.
E.LIFT LOBBY=(6.10X4.85)X2=59.17 SQM.
G.LIFT LOBBY=(2.60X4.50)=11.70 SQM.
H.LIFT=(3.0X1.80)X2=10.80 SQM.
I.LIFT=(2.40X2.60)X2=12.48 SQM.
J.LIFT=(2.85X3.075)X4=35.06 SQM.
K.LIFT=(2.50X2.10)X2=10.50 SQM.
TOTAL=252.39 SQM.


NON-F.A.R = ENVELOPE - CUTOUTS - SERVICES
= 6936.70 - 939.42 - 252.39
= 5744.89 SQM.

PROJECT	TITLE	SCALE	DATE	ARCHITECTS SIGN	OWNERS SIGN	CONSULTANT
<p>Note:- Alisa Infratech Pvt. Ltd. has applied to the IGBC for platinum rating and will be eligible for the additional FAR available/purchasable as per Noida bylaws as amended from time to time and shall at a future date file for revised sanction of building plans with increased FAR, parking and support services (lifts,shafts etc.).</p> <p>PROPOSED COMMERCIAL BUILDING ON PLOT NO.- C3-A,SECTOR-129, NOIDA. FOR - ALISA INFRA TECH PVT. LTD.</p>	<p>SUBMISSION DRAWING 7th & 8th FLOOR PLAN AREA ENVELOPE</p>	1:100 & 1:200	24 - 03 - 2015	 RAJIV GOEL CA/76/2361	 For Alisa Infratech Pvt. Ltd. Authorised Signatory	<p>R.N.Gupta & Associates Consulting Engineers, Architects & Valuers E-1, Sector-55, Noida Phones - (+120) 4321556 email - info@rngcorp.com</p>
		JOB NO.	DRG.NO.			
		1253	11A			


OPENING SCHEDULE					
S.No.	TYPE	WIDTH	SL	LL	REMARKS
1.	D	.90	-	2.1	DOOR
2.	D1	1.05	-	2.1	DOOR
3.	D2	1.20	-	2.1	DOOR
4.	D3	1.50	-	2.1	DOOR
5.	D4	1.80	-	2.1	DOOR
6.	D5	2.0	-	2.1	DOOR
7.	DW	3.0	0.9	2.1	DOOR/WINDOW

सभी के लिए...
 1. 1.05
 2. 1.20
 3. 1.50
 4. 1.80
 5. 2.0
 6. 3.0

एक एक...
 1. 1.05
 2. 1.20
 3. 1.50
 4. 1.80
 5. 2.0
 6. 3.0

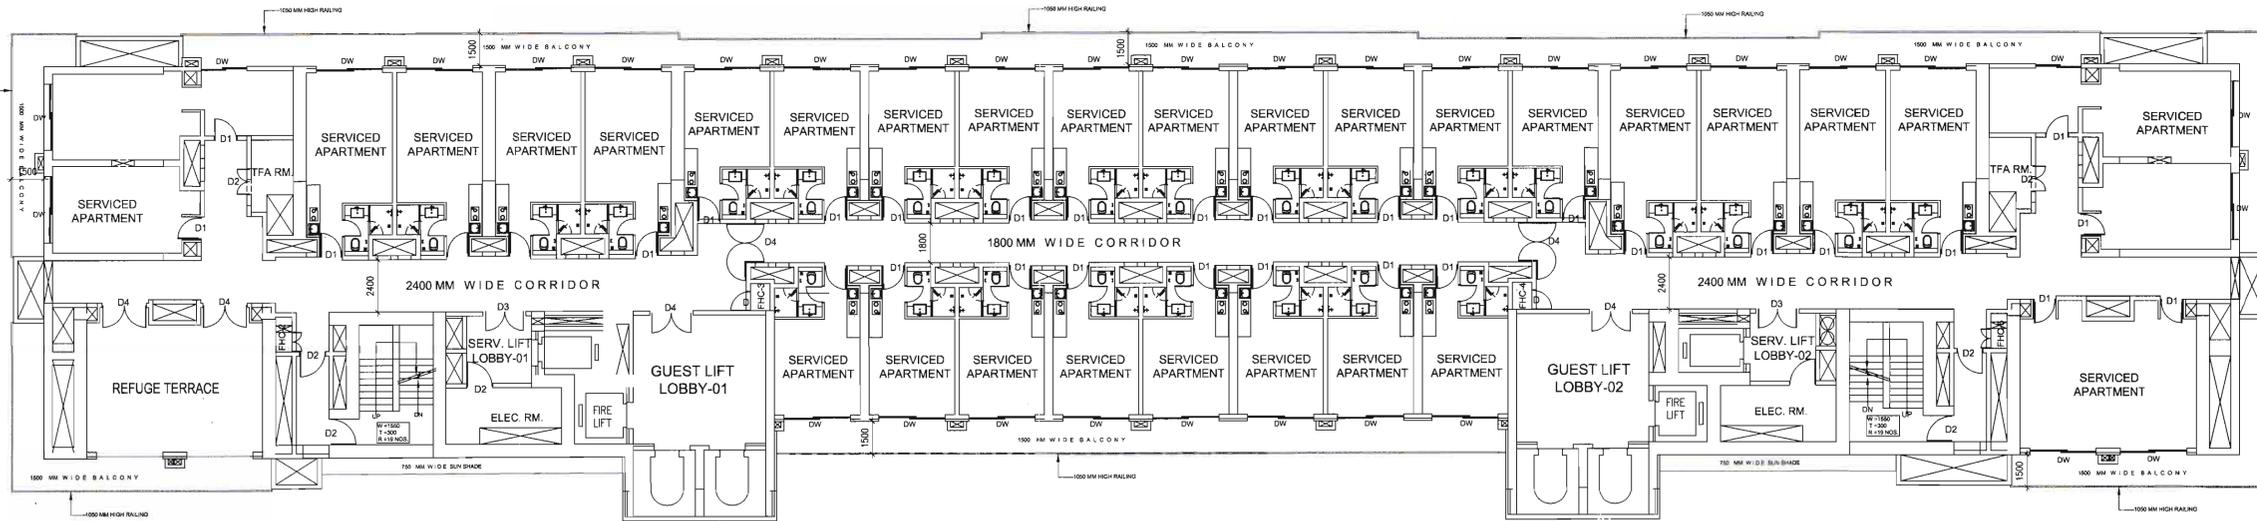

TYPICAL FLOOR WITH REFUGE TERRACE-
 (18,21,25,28 & 31 FL.)

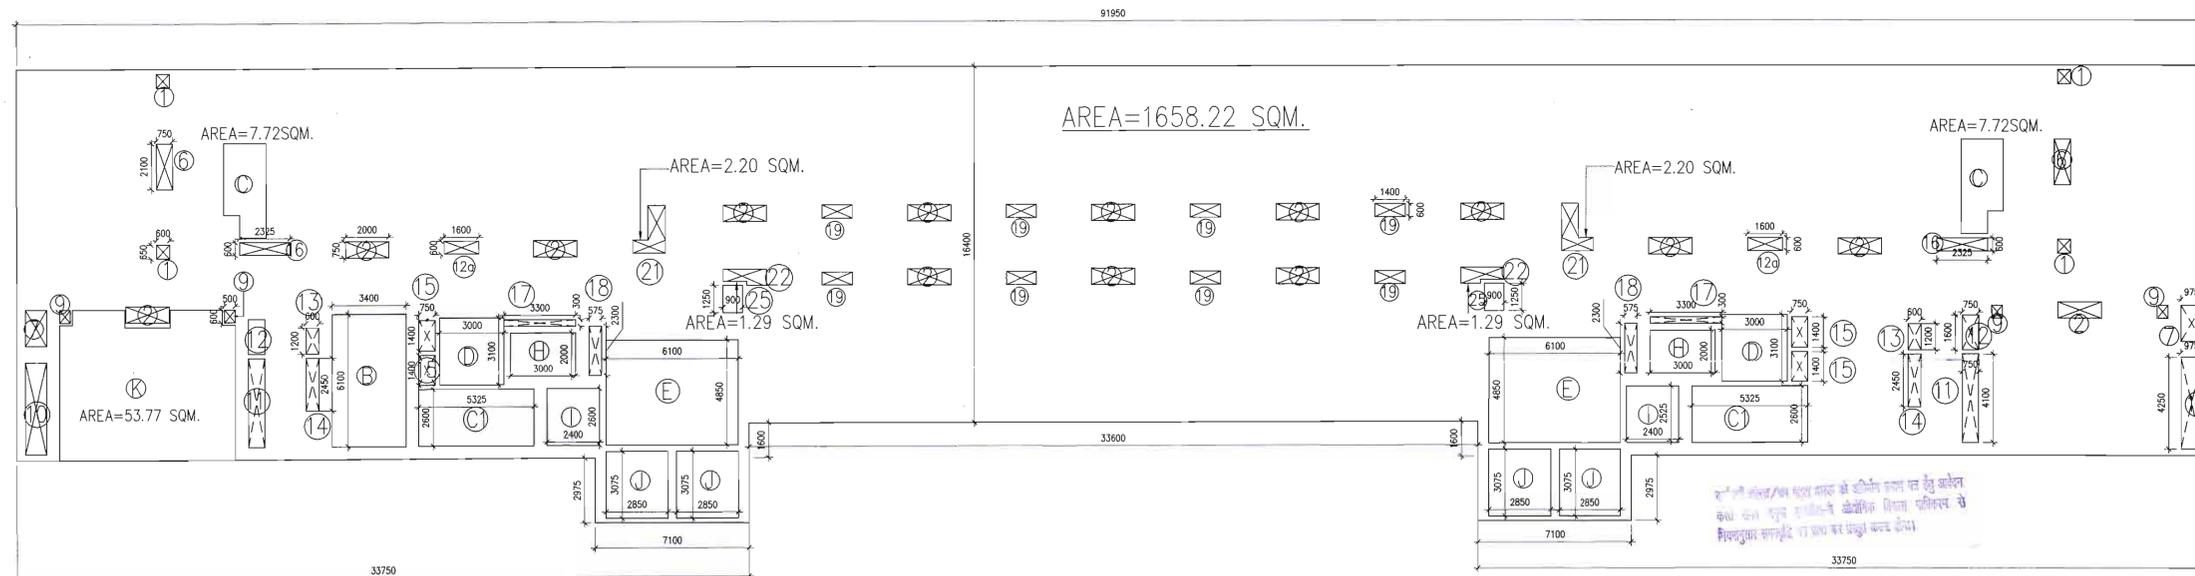

TYPICAL FLOOR WITH REFUGE TERRACE-
 (18,21,25,28 & 31 FL.)

NOTE :-
 1. ALL STAIRCASE ARE FIRE STAIR CASES AS PER NBC. PART-IV
 2. WHERE EVER THE LIGHTING AND VENTILATION IS NOT SUFFICIENT ,ARTIFICIAL LIGHTING AND MECHANICAL VENTILATION SHALL BE PROVIDED AS PER NBC.

AREA CHART

ENVELOPE AREA = 1658.22 SQM.
 CUTOUTS

- 1=SHAFT=(0.60X0.65) X 4 = 1.56 SQM
- 2=SHAFT=(0.75X2.0) X14 = 21.0 SQM
- 6=SHAFT=(0.75X2.10) X 2 = 3.15 SQM.
- 7=SHAFT=(0.975X1.65) X 2 = 3.20 SQM.
- 9=SHAFT=(0.50X0.60) X 4 = 1.20 SQM
- 10=SHAFT=(0.975X4.25)X2=8.28 SQM
- 11=SHAFT=(0.75X4.10)X2=6.15 SQM
- 12=SHAFT=(0.75X1.60)X2=2.40 SQM
- 12a=SHAFT=(1.60X0.60)X2=1.92 SQM
- 13=SHAFT=(0.60X1.20)X2=1.44 SQM
- 14=SHAFT=(0.60X2.45)X2=2.94 SQM
- 15=SHAFT=(0.75X1.4)X4=4.20 SQM
- 16=SHAFT=(2.325X0.60)X2=2.79 SQM
- 17=SHAFT=(3.30X0.30) X 2 = 1.98 SQM
- 18=SHAFT=(0.575X2.30) X 2 = 2.644 SQM
- 19=SHAFT=(1.40X0.60) X 8 = 6.72 SQM
- 21=SHAFT=2.20 X 2 = 4.40 SQM
- 22=SHAFT=1.29 X 2 = 2.58 SQM
- 25=SHAFT=(0.90X1.25) X 2 = 2.25 SQM

TOTAL = 80.80 SQM

SERVICES

- (B).FIRESCAPE STAIRCASE=3.40X6.10=20.74 SQM.
- (C).T.F.A .ROOM=(7.72) X 2 = 15.44 SQM.
- (C1).ELEC.ROOM=(2.55X3.0) X 2 = 15.30 SQM.
- (D).LIFT LOBBY=(3.0X3.10) X 2 =18.60 SQM
- (E).LIFT LOBBY=(6.10X4.85) X 2 = 59.17 SQM
- (H).LIFT=(3.0X2.0) X 2 = 12.0 SQM.
- (I).LIFT=(2.40X2.60) X 2 = 12.48 SQM.
- (J).LIFT=(2.85X3.075) X 4 = 35.06 SQM.
- (K).REFUGE TERRACE = 53.77 SQM.

TOTAL = 242.56 SQM.

FAR = ENVELOPE - CUTOUTS - SERVICES
 =1658.22 - 80.80 - 242.56
 =1334.86 SQM.

PROJECT

Proposed Commercial Building on
 Plot no.- C3-A,Sector-129, NOIDA.
 FOR - ALISA INFRATECH PVT. LTD.

Note:-
 Alisa Infratech Pvt. Ltd. has applied to the IBC for platinum rating and will be eligible for the additional FAR available/purchasable as per Noida bylaws as amended from time to time and shall at a future date file for revised sanction of building plans with increased FAR, parking and support services (lifts,shafts etc.).

TITLE SUBMISSION DRAWING
 PLAN & AREA ENVELOPE

TYPICAL FLOOR WITH REFUSE TERR.
 18,21,25,28 & 31 FLOOR PLAN

SCALE 1:100 & 1:200 DATE 24 - 03 - 2015
 JOB NO. 1253 DRG.NO. 22

ARCHITECTS SIGN OWNERS SIGN

RAJIV GOEL
 6A/78/2381

For Alisa Infratech Pvt. Ltd.
 Authorised Signatory

CONSULTANT
R.N.Gupta & Associates
 Consulting Engineers, Architects & Valuers
 E-1, Sector-55, Noida
 Phones - (+120) 4321556
 email - info@rngcorp.com