

NOTE :- ALL TOILET LVL. (-) 40 mm
 ALL KITCHEN LVL. (-) 100 mm
 ALL BALCONY LVL. (-) 100 mm

NORTH POINT




This drawing is a "copyright" contents of this drawing or part thereof my not be used or reproduced without the permission of the architect.

NO. OF PRINT	DATE	ISSUED TO	REMARKS

REVISION	DATE	DESCRIPTION	BY

GENERAL NOTES:-
 1. ALL DIMENSIONS ARE IN MM UNLESS MENTIONED OTHERWISE.
 2. NO DIMENSIONS ARE TO BE SCALED FROM THIS DRAWING.
 3. CONTRACTOR MUST VERIFY ALL DIMENSIONS ON SITE BEFORE COMMENCING ANY WORK.

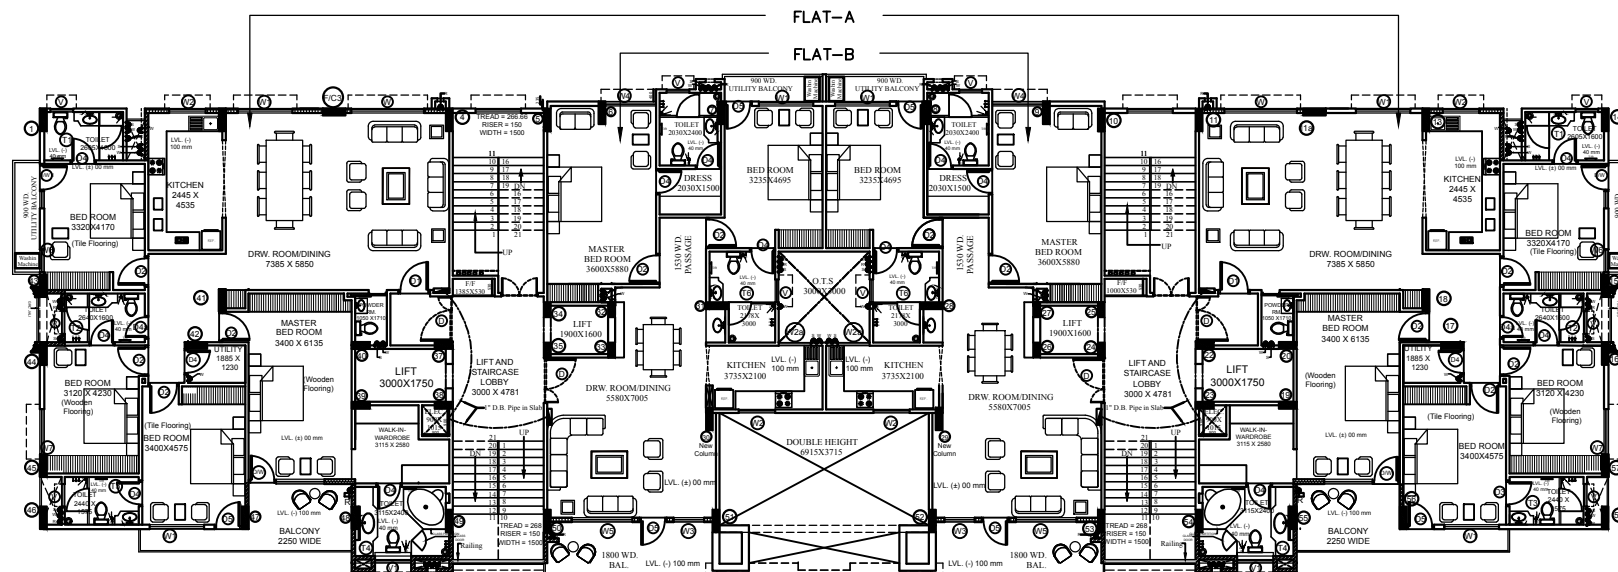


CLIENT:-
 Levana Realty

PROJECT:-
 PROPOSED APARTMENT A
 WAZEER HASAN ROAD,
 LUCKNOW.

DATE	PROJECT INCH.	CHECKED BY
10-08-2017		

SCALE	DEALT BY	APPROVED BY
1:100	QURBAN ALI	

DRAWING TITLE:-
 APARTMENT
 FIRST FLOOR PLAN

ARCHITECTS :-


off. - halwasiya court, hazratganj, lucknow-01 phone: 2621943, 4077162
 e-mail: ar.ankumar@rediffmail.com mobile: 9415013645

DRAWING NO.	REVISION
004/WHR/LKO.	