


TOWER - PB (GRAND PARSONA)		S-56	
STILT FLOOR PLAN, TYPICAL FLOOR PLAN & AREA CHART			
DOORS & WINDOWS SCHEDULE			
TYPE	SIZE	QTY	UNIT
1	D1	1760/45	40
2	D2	1800/45	40
3	D3	1800/45	40
4	D4	1200/45	40
5	D5	1800/45	40
6	D6	1800/45	40
7	D7	2000/45	40
8	D8	2000/45	40
9	D9	1800/45	40
10	D10	1800/45	40
11	D11	1800/45	40
12	D12	1800/45	40
13	D13	1800/45	40
14	D14	1750/45	40
15	D15	1800/45	40
16	D16	1800/45	40
17	D17	1800/45	40
18	D18	1800/45	40

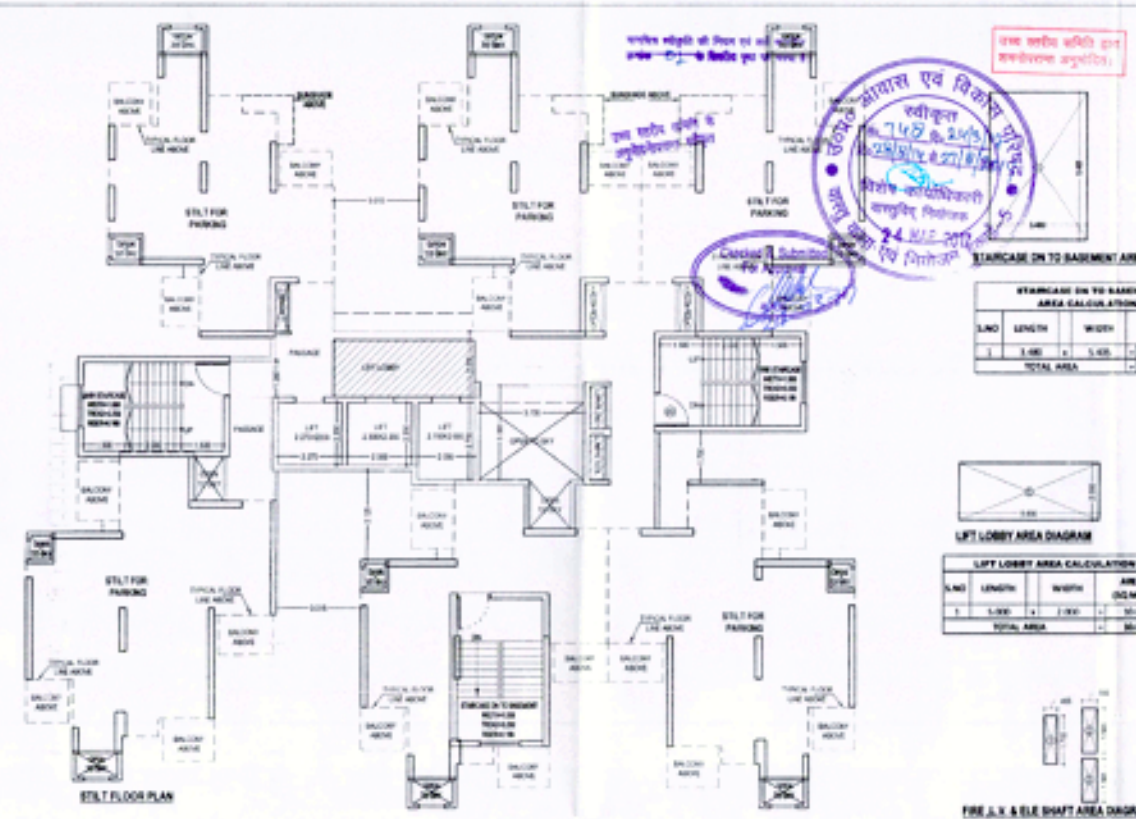


STAIRCASE ON TO BASEMENT AREA CALCULATION

S.NO	LENGTH	WIDTH	AREA (SQ.MT.)
1	3.00	3.00	9.00
TOTAL AREA			9.00


LIFT LOBBY AREA CALCULATION

S.NO	LENGTH	WIDTH	AREA (SQ.MT.)
1	1.00	1.00	1.00
TOTAL AREA			1.00

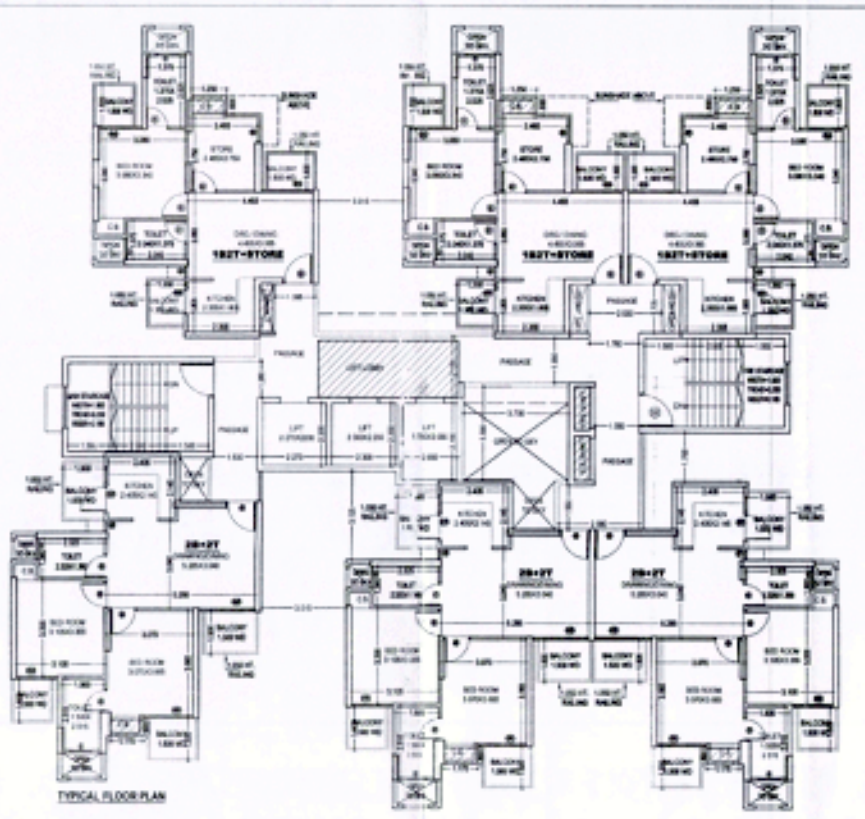



FIRE LIFT & ELEVATOR SHAFT AREA CALCULATION

S.NO	LENGTH	WIDTH	AREA (SQ.MT.)
1	0.90	1.70	1.53
2	0.90	1.30	1.17
3	0.90	1.30	1.17
TOTAL AREA			3.87

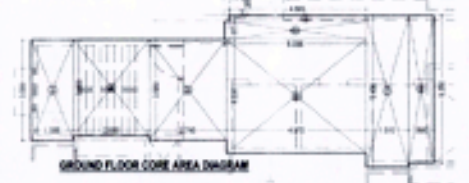

GR. CORE AREA + TOTAL GR. CORE AREA - LIFT LOBBY + FIRE SHAFT + STAIRCASE ON TO BASEMENT

S.NO	LENGTH	WIDTH	AREA (SQ.MT.)
1	1.50	3.00	4.50
2	2.00	3.00	6.00
3	2.00	3.00	6.00
4	0.90	1.30	1.17
5	0.90	1.30	1.17
6	0.90	1.30	1.17
7	1.50	1.00	1.50
8	0.90	1.30	1.17
TOTAL AREA			31.48

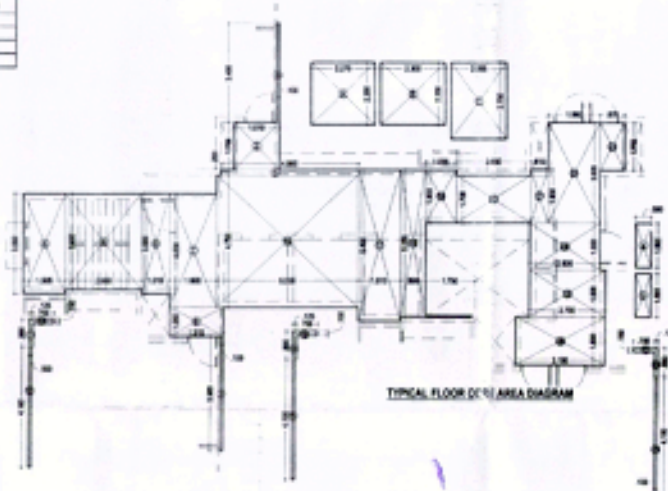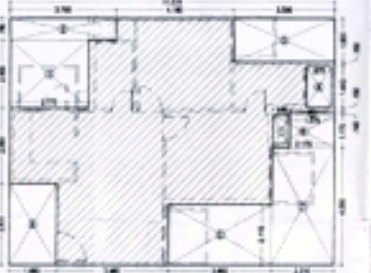

TYPICAL CORE AREA + TOTAL TYPICAL CORE AREA (LIFT+LIFT LOBBY + FIRE SHAFT + STAIRCASE ON TO BASEMENT + TERRACE)

S.NO	LENGTH	WIDTH	AREA (SQ.MT.)
1	3.00	3.00	9.00
2	3.00	3.00	9.00
3	0.90	1.30	1.17
4	3.00	3.00	9.00
5	3.00	3.00	9.00
6	0.90	1.30	1.17
7	0.90	1.30	1.17
8	0.90	1.30	1.17
9	0.90	1.30	1.17
10	0.90	1.30	1.17
11	0.90	1.30	1.17
12	0.90	1.30	1.17
13	0.90	1.30	1.17
14	0.90	1.30	1.17
15	0.90	1.30	1.17
16	0.90	1.30	1.17
17	1.50	3.00	4.50
18	0.90	1.30	1.17
19	1.50	1.50	2.25
20	1.50	1.50	2.25
21	0.90	1.30	1.17
22	1.50	1.50	2.25
23	0.90	1.30	1.17
24	1.50	1.50	2.25
25	1.50	1.50	2.25
26	1.50	1.50	2.25
27	0.90	1.30	1.17
28	0.90	1.30	1.17
29	0.90	1.30	1.17
TOTAL AREA			91.70

EXTRA STILT AREA CALCULATION

TOTAL TYPICAL CORE AREA (C)	91.70
TOTAL GR. CORE AREA (B)	31.48
STAIRCASE ON TO BASEMENT AREA (C)	9.00
EXTRA STILT AREA (A+B+C)	132.18

18T+STORE

S.NO	WIDTH	LENGTH	AREA (SQ.MT.)
1	0.90	1.00	0.90
2	2.00	1.30	2.60
3	1.50	1.00	1.50
4	2.70	1.50	4.05
5	3.10	4.45	13.80
6	0.85	1.45	1.23
7	3.00	3.70	11.10
TOTAL AREA			35.13

20+2T

S.NO	WIDTH	LENGTH	AREA (SQ.MT.)
1	2.75	2.40	6.60
2	3.70	0.90	3.33
3	3.90	1.00	3.90
4	0.85	0.90	0.77
5	3.15	0.90	2.84
6	3.15	1.10	3.47
7	2.00	4.00	8.00
8	3.00	2.10	6.30
9	3.00	2.00	6.00
TOTAL AREA			40.21

FIRE STAIRCASE AREA CALCULATION

S.NO	LENGTH	WIDTH	AREA (SQ.MT.)
1	1.40	3.00	4.20
2	2.00	3.70	7.40
3	1.80	3.00	5.40
TOTAL AREA			17.00

PROJECT TITLE:
 REVISED & PURCHASABLE GROUP HOUSING PLAN FOR M/S PRATEEK REALTORS INDIA PVT. LTD AT PLOT NO 4 / B.S. -01 & B.S. -05 SIDDARTH VIHAR NH-24 GRAZIABAD

DRAWING TITLE:
 STILT FLOOR PLAN, TYPICAL FLOOR PLAN & AREA CHART
TOWER - PB (S-26) (GRAND PARSONA)

SCALE: 1:100
DATE: 20/08/20
DESIGNER: DEEPAK MEHTA & ASSOCIATES
JOB NO: TOWER/PB/GRAND PARSONA/20/08/20

DEEPAK MEHTA & ASSOCIATES
 ARCHITECTS, PLANNERS, INTERIOR DESIGNERS & INFRASTRUCTURE CONSULTANTS
 PLOT NO. 18, ANAND VIHAR, U.S.I., SECTOR 14, ROHINI, NEW DELHI - 110029
 MOBILE: 9811301234, 9811301235, 9811301236
 Email: deepakmehta1982@gmail.com

(Handwritten signature and notes)

PROJECT SIGN
 For Prateek Realtors India Pvt. Ltd.
 (Handwritten signature)
 Authorized Signatory