

FIRST FLOOR PLAN

मेरठ विकास प्रांगण
मेरठ 1094/09
दिनांक 20/2015 से दिनांक 27/2016
नवीनीकृत
१०९४/०९

DOOR / WINDOW SCHEDULE			
SYMBOL	SIZE	CILL HGT	BLIND HGT
W1	3.235 X 2.435	+ 800	+2.435
W2	1.945 X 2.435	+ 800	+2.435
WME/F	1.420 X 2.435	+ 800	+2.435
W1	1.850 X 1.535	+ 800	+2.435
W2	1.605 X 1.535	+ 800	+2.435
W3	1.360 X 1.535	+ 800	+2.435
W/PV	0.750 X 0.935	+ 1.500	+2.435
W5	1.165 X 1.535	+ 800	+2.435
	1.065 X 2.100	+0.00	+2.100
1	1.000 X 2.100	+0.00	+2.100
2	0.800 X 2.100	+0.00	+2.435
3	0.750 X 2.100	+0.00	+2.100
0	1.250 X 2.100	+0.00	+2.100

१५ इससे विनाश करने की विधि विवरित की गई है। यह विधि विवरित की गई है।

सामाजिक सुधार के
सामाजिक सुधार के
सामाजिक सुधार के

中英对照

Mr. Robert Judd
Army Director (Works)
Air Force Navy Head
Air Force Station Rawalpindi
Rawalpindi - 11002

Section 10.1

Mr. D. S.
Sangit Hase,
Delhi-110001

第 1 页



ASSOCIATES
ENGINEERS, PLANNERS
BUILDING, CONN. PLACE
1001
3742608 23742509

POSED GROUP HOUSING FOR
FORCE NAVEL HOUSING BOARD
PLOT NO. -
TOR 4 B PART
RUT

पंक्ति	मानविक सं। 1094/69	पंक्ति
ORG.	विमान २२ वी ३०१६	पंक्ति २७ वी ३०१७
FLOOR PLAN	तथा नं। रो	
OCK-586)	PL	
BY	निवासी	प्राप्ति
	निवासी	प्राप्ति

BY	SCALE
	1:100
NO	
	13

प्रभास लंबकारी

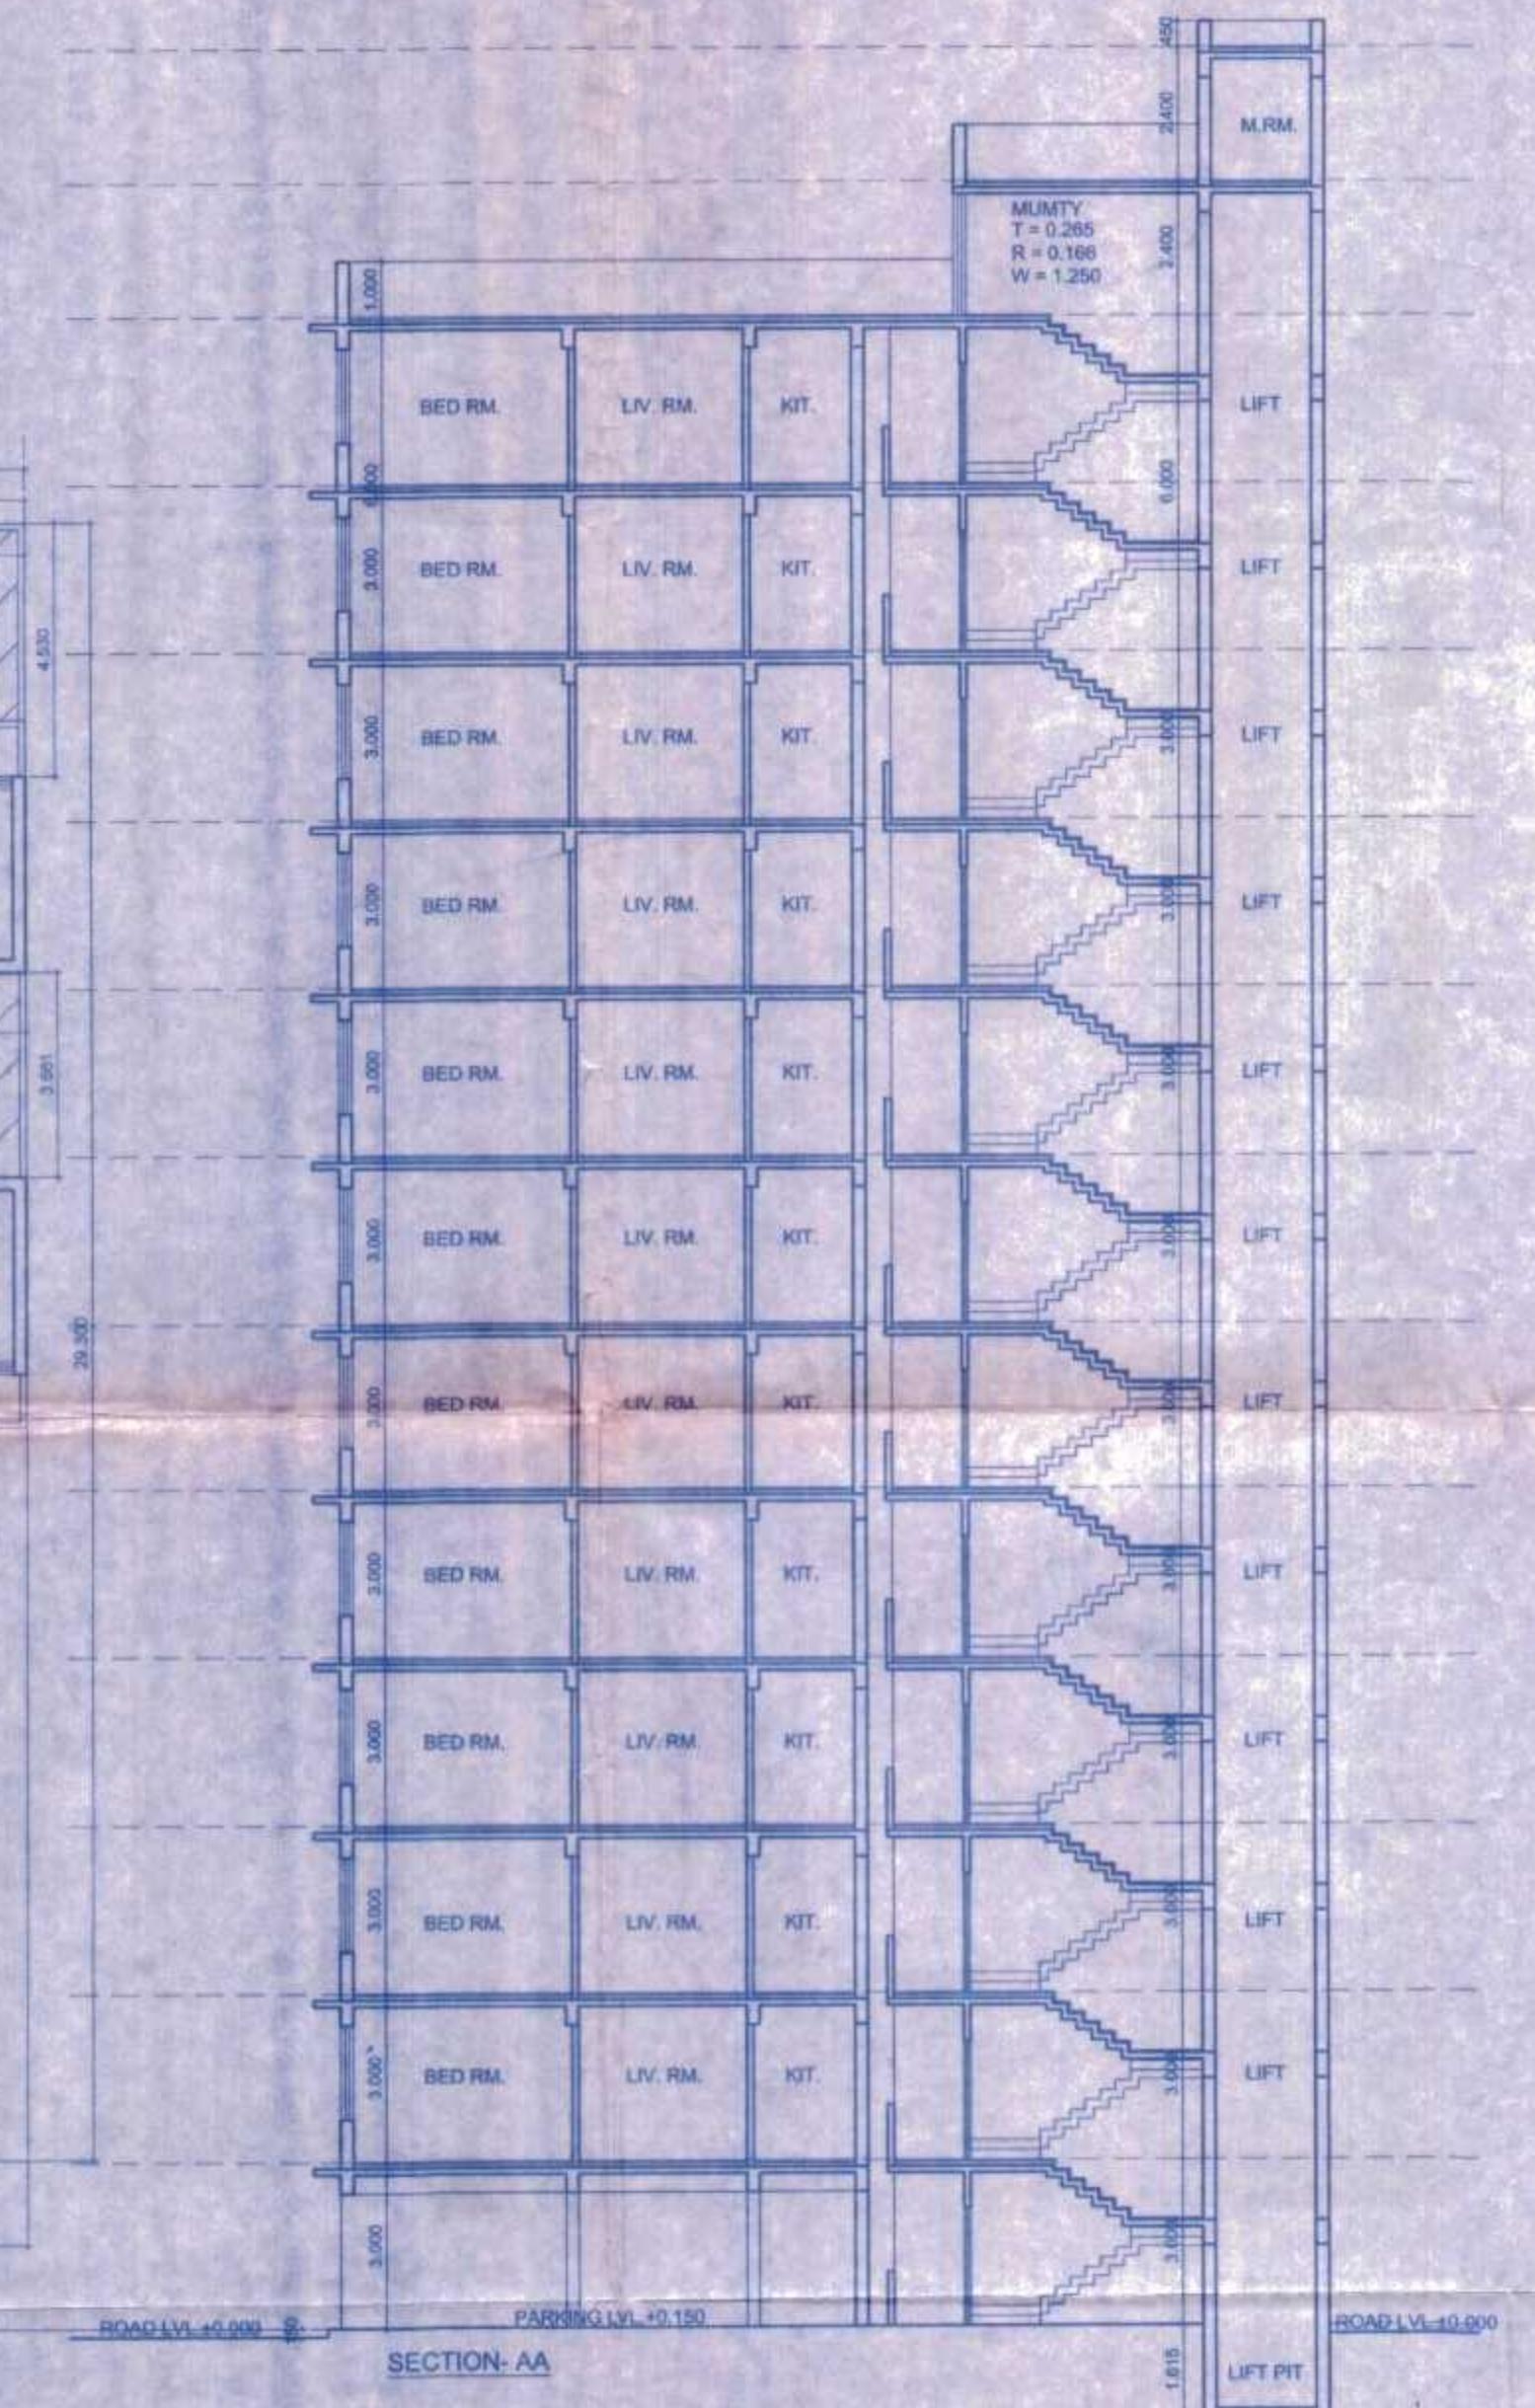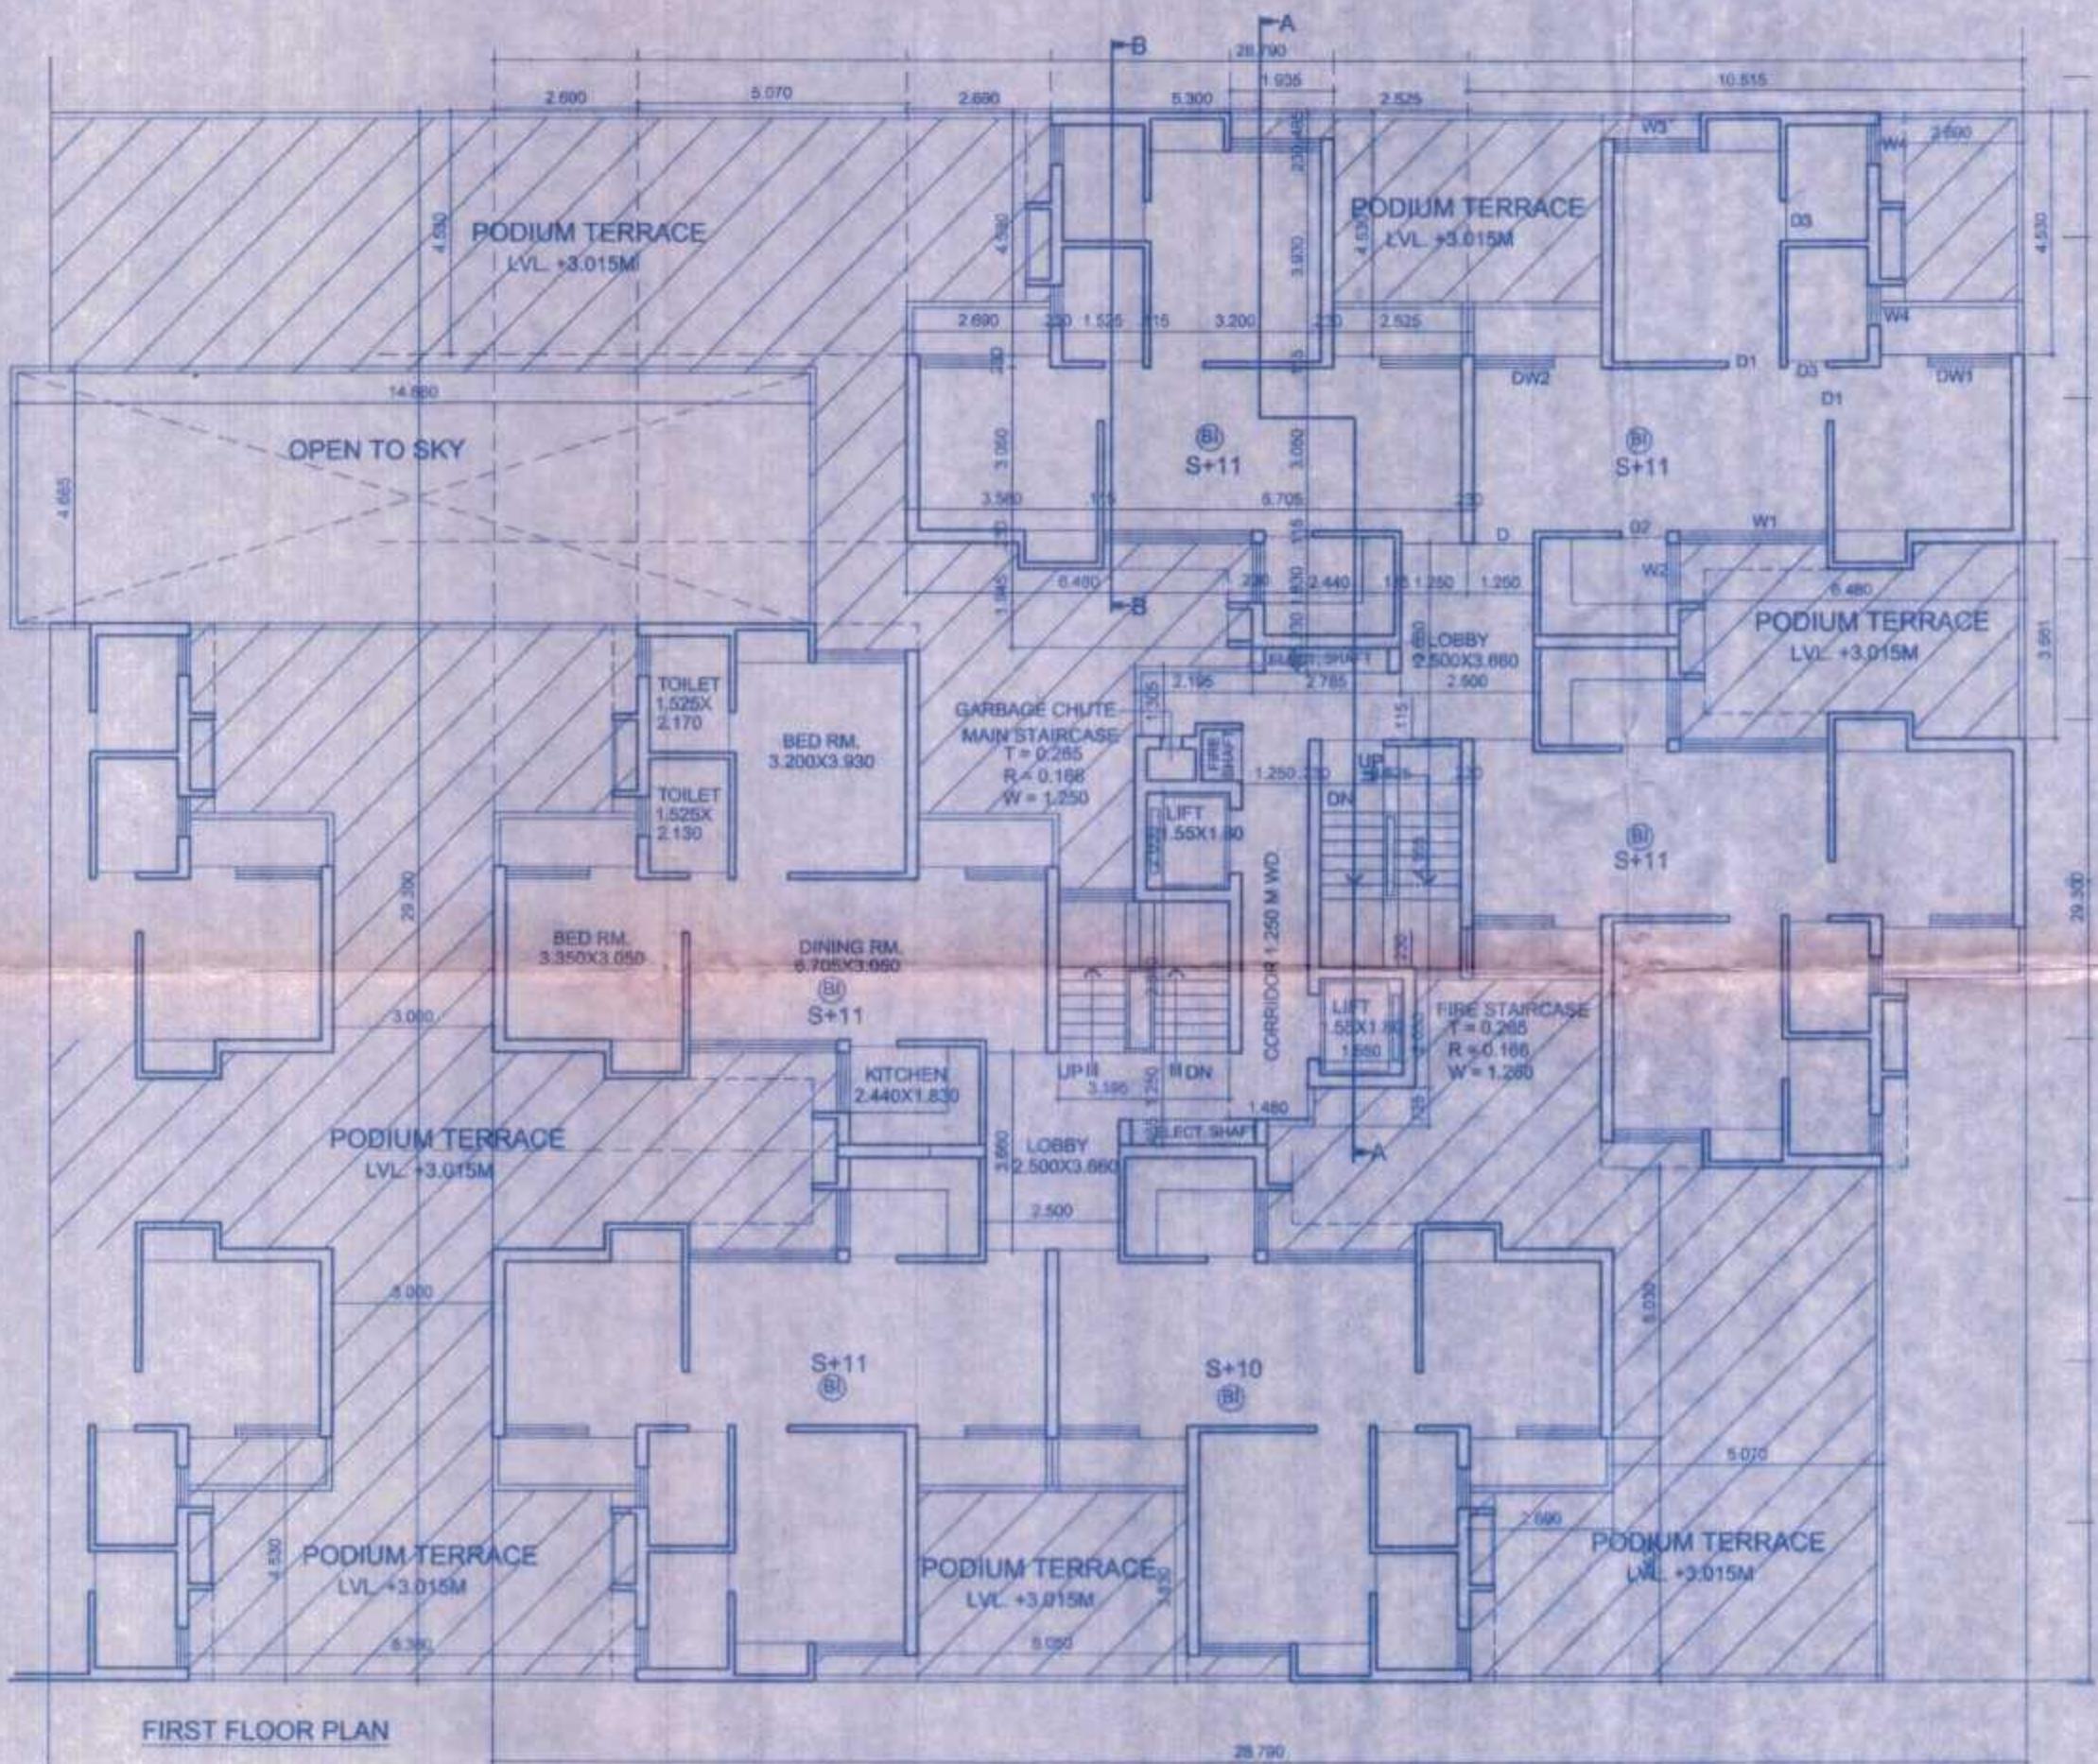

मेरठ विकास प्राधिकरण
मानदिव रोड दिनांक २८/५/८८ ते २८/५/८८ तक
प्रभाग अधिकारी

OWNER'S SIGN	 SAROJ KUMAR J. K. Deputy Director (Aero) Air Force Naval Wing Air Force Station New Delhi - 110001
ARCHITECT'S SIGN	 Garg & Associates 46, Regal Building Connaught Place New Delhi-110001
CLIENT	
ARCHITECTS	
GARG & ASSOCIATES	
ARCHITECTS, ENGINEERS, PLANNERS	
46, REGAL BUILDING, CONN. PLACE	
NEW DELHI - 110001	
PHONE - 011-23742806, 23742509	

PROPOSED GROUP HOUSING FOR
AIR FORCE NAVEL HOUSING BOARD
AT PLOT NO. -
SECTOR 4 B PART
MEERUT

SHEET TITLE
SUBMISSION DRG.
FIRST FLOOR PLAN &
SECTION AT A-A
(BLOCK 7)

DATE	DEALT BY	NORTH
CKD BY	SCALE	
	1:100	
DRG. NO.		मेरठ बक्सा

मेरठ विकास प्राधिकरण	प्राधिकरण नं 1 दिनांक 28/01/1966 नं ३
मानदिव दो दिनांक 28/01/1966 नं ३	प्रमाणांक नं ३
1074109	प्रमाणांक नं ३