

REVISION PLAN


(TOWER) S-27

| DOORS & WINDOWS SCHEDULE |      |             |          |
|--------------------------|------|-------------|----------|
| S.NO.                    | TYPE | SIZE        | SLVL.    |
| 1                        | D1   | 750x2100    | ±0.00    |
| 2                        | D2   | 900x2100    | ±0.00    |
| 3                        | D3   | 1.050x2100  | ±0.00    |
| 4                        | DW1  | 2.100x2.400 | ±0.04-60 |
| 5                        | DW2  | 1.800x2.400 | ±0.04-60 |
| 6                        | DW3  | 1.600x2.400 | ±0.04-60 |
| 7                        | DW4  | 1.240x2.400 | ±0.04-60 |
| 8                        | DW5  | 1.525x2.100 | ±0.04-60 |
| 9                        | W1   | 900x1.500   | +9.00    |
| 10                       | W2   | 700x1.500   | +9.00    |
| 11                       | W2a  | 600x1.500   | +9.00    |

धरत के साथ पूरा रूप से साइड सेट होकर  
 संरचनागत ढर्रे पर भारी संरचनात्मक  
 कार्य किया गया है तथा संरचनात्मक  
 मापदंडों को पूरा किया है। धरत: स्थिति  
 को ध्यान में रखा गया है।

Settlements on front, Rear & Side,  
 set-backs on every frontalis, Etc.,  
 should be as per sanctioned plan  
 as per Sanctioned Map.

धरत के साथ पूरा रूप से साइड सेट होकर  
 संरचनागत ढर्रे पर भारी संरचनात्मक  
 कार्य किया गया है तथा संरचनात्मक  
 मापदंडों को पूरा किया है। धरत: स्थिति  
 को ध्यान में रखा गया है।

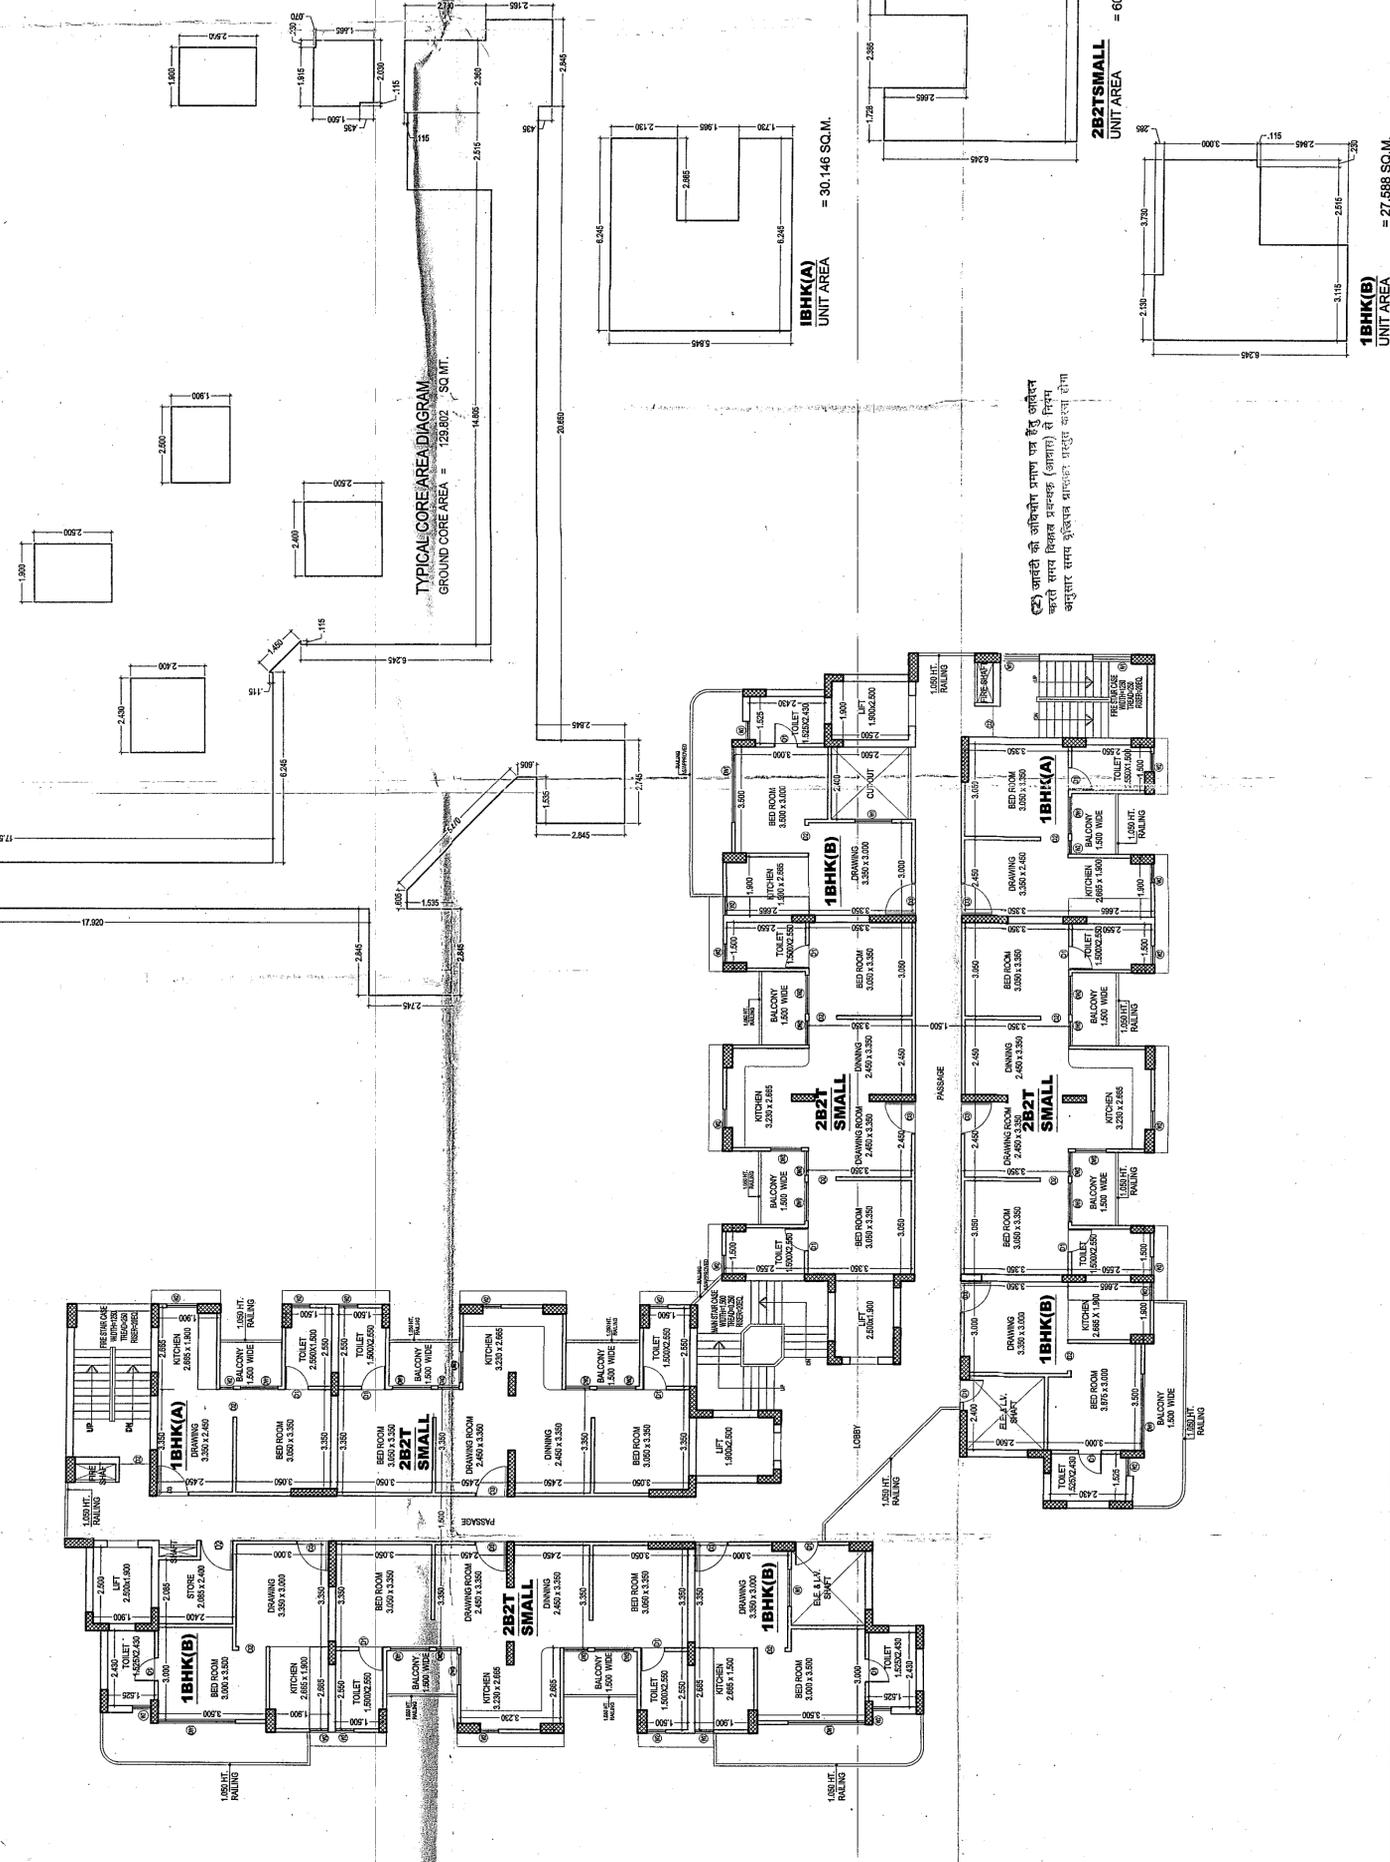

धरत के साथ पूरा रूप से साइड सेट होकर  
 संरचनागत ढर्रे पर भारी संरचनात्मक  
 कार्य किया गया है तथा संरचनात्मक  
 मापदंडों को पूरा किया है। धरत: स्थिति  
 को ध्यान में रखा गया है।

**PROJECT TITLE**  
 REVISED GROUP HOUSING AT  
 PLOT NO. - 7B, SECTOR - 137, NOIDA  
 FOR - M/S M.P.G. REALTY PVT. LTD

**DRAWING TITLE:-**  
 SECOND, TYPICAL FLOOR PLAN  
 & AREA CHART  
 (TOWER-L)  
 (G + 16)

**DRG NO.**  
 S-27

**SCALE**  
 1:100

**DATE**  
 20120325

**DEALT**  
 IN COMPLIANCE WITH REVISED SUBMISSION  
 (14/03/2012, 14/03/2012, 14/03/2012)

**JOB NO.**  
 DEEPAK MEHTA & ASSOCIATES  
 ARCHITECTS, PLANNERS, VALUERS, LANDSCAPE & INTERIORS  
 PLOT NO. 18, AMBICITY PLAZA, L.S.C. MAHAR Vihar PH II, DELHI 11  
 PH: 6527180 TELEFAX: 2570180

**ARCHITECT'S SIGN**  
 Architect: Deepak Mehta  
 CO-ARCHITECT: Anshu Singh  
 P.L. No. 18, Ambicity Plaza, L.S.C. Mahar Vihar Ph II, Delhi 11

**OWNERS SIGN**  
 For MPG Realty Private Limited  
 Anshu Singh  
 Anshu Singh Signatory