


GROUND FLOOR (STILT PARKING) (BLOCK-A) (LIG)

SCALE- 1:100

TYPICAL (1ST TO 8TH.) FLOOR PLAN (BLOCK-A) (LIG)

SCALE- 1:100

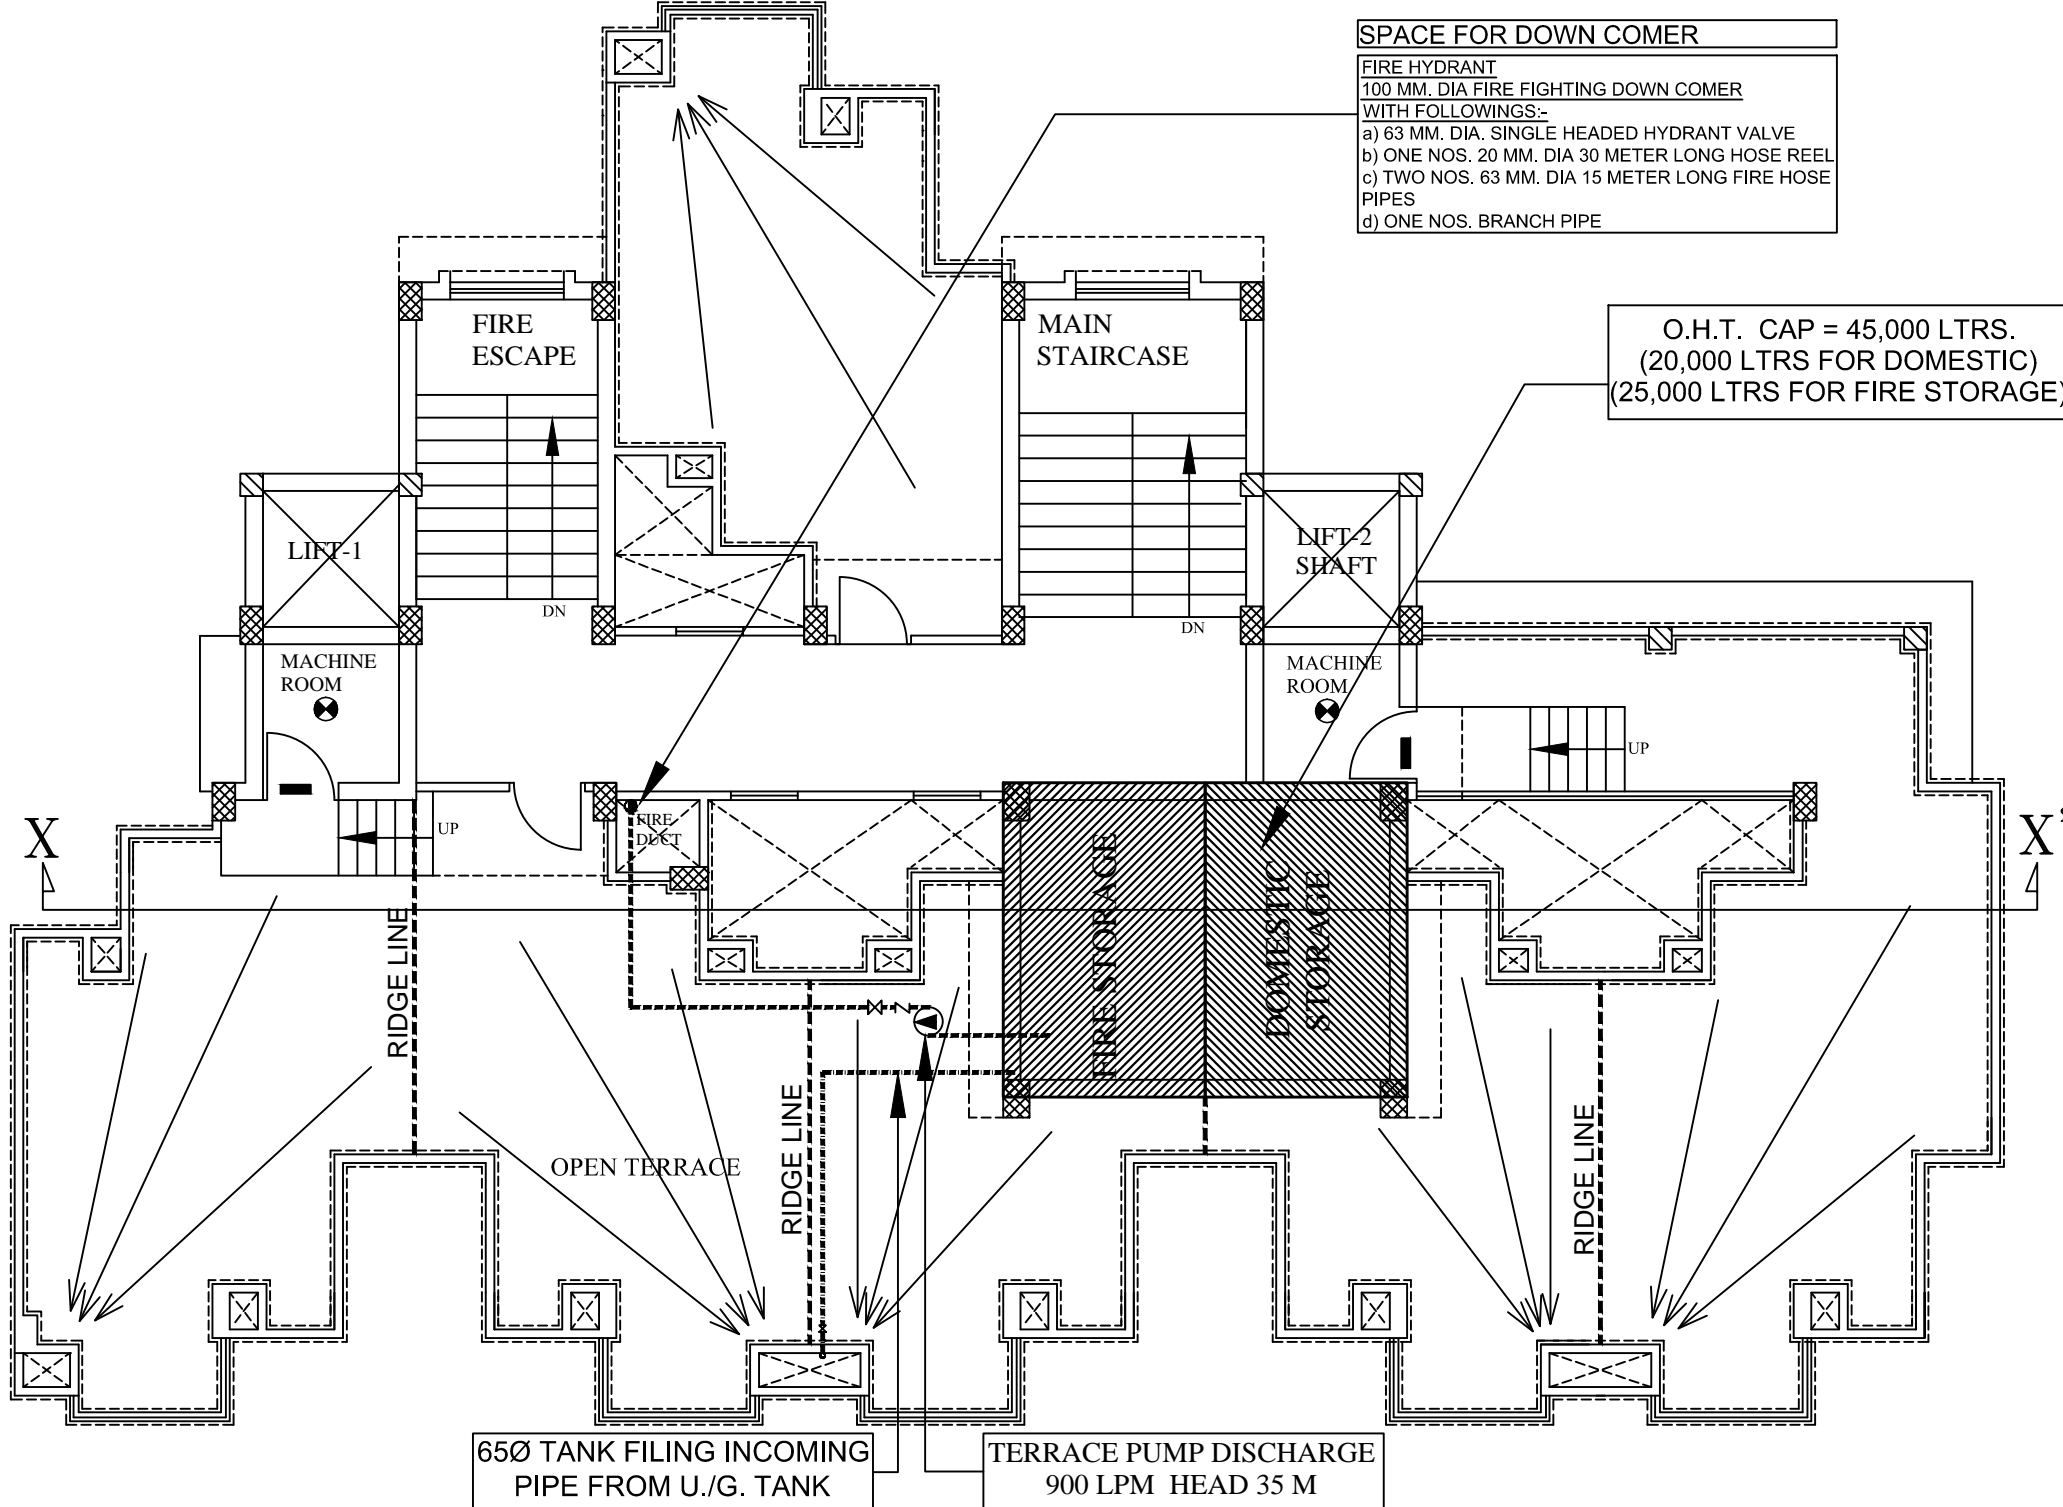

TERRACE FLOOR PLAN (BLOCK-A) (LIG)



SCALE- 1:100

AREA STATEMENT (BLOCK-A)			
S.NO.	PARTICULAR	AREA	
		SQFT	SQM
1	PRO.BUILTUP AREA AT MUMTY/FIRE ESCAPE & BARSATI	666.40	61.91

AREA STATEMENT (1ST TO 8TH) FLOOR (BLOCK-A)			
S.NO.	PARTICULAR	AREA	
		SQFT	SQM
1	PRO.BUILTUP AREA AT EACH FLOOR EX (LIFT OPEN & FIRE ESCAPE)	2623.62	243.74
2	PRO.TOTAL NOS. OF FLOOR	8.00	NOS.
3	PRO.GRAND TOTAL BUILTUP AREA	20988.94	1949.92
4	NOS. OF UNIT AT EACH FLOOR	6.00	NOS.
5	GRAND TOTAL NOS OF UNITS (2X4)	48.00	NOS.

LEGEND >			
S.NO.	SYMBOL	DESCRIPTION	POSITION
1.	□	MANUAL CALL POINT	1050
2.	□	HOOTER	2250
3.	□	OPTICAL TYPE SMOKE DETECTOR	
4.	□	RESPONSE INDICATOR	2250

FIRE EXTINGUISHERS COMPRISING OF
a) 4.5 Kg. Co2 type fire extinguishers I.S.I marked
b) 4.5 Kg. D.C.P. type fire extinguishers I.S.I marked
c) 9 litres capacity water type Co2 (Gas pressure) fire extinguishers complete with bracket, Bolts and initial charge as per IS 940.--

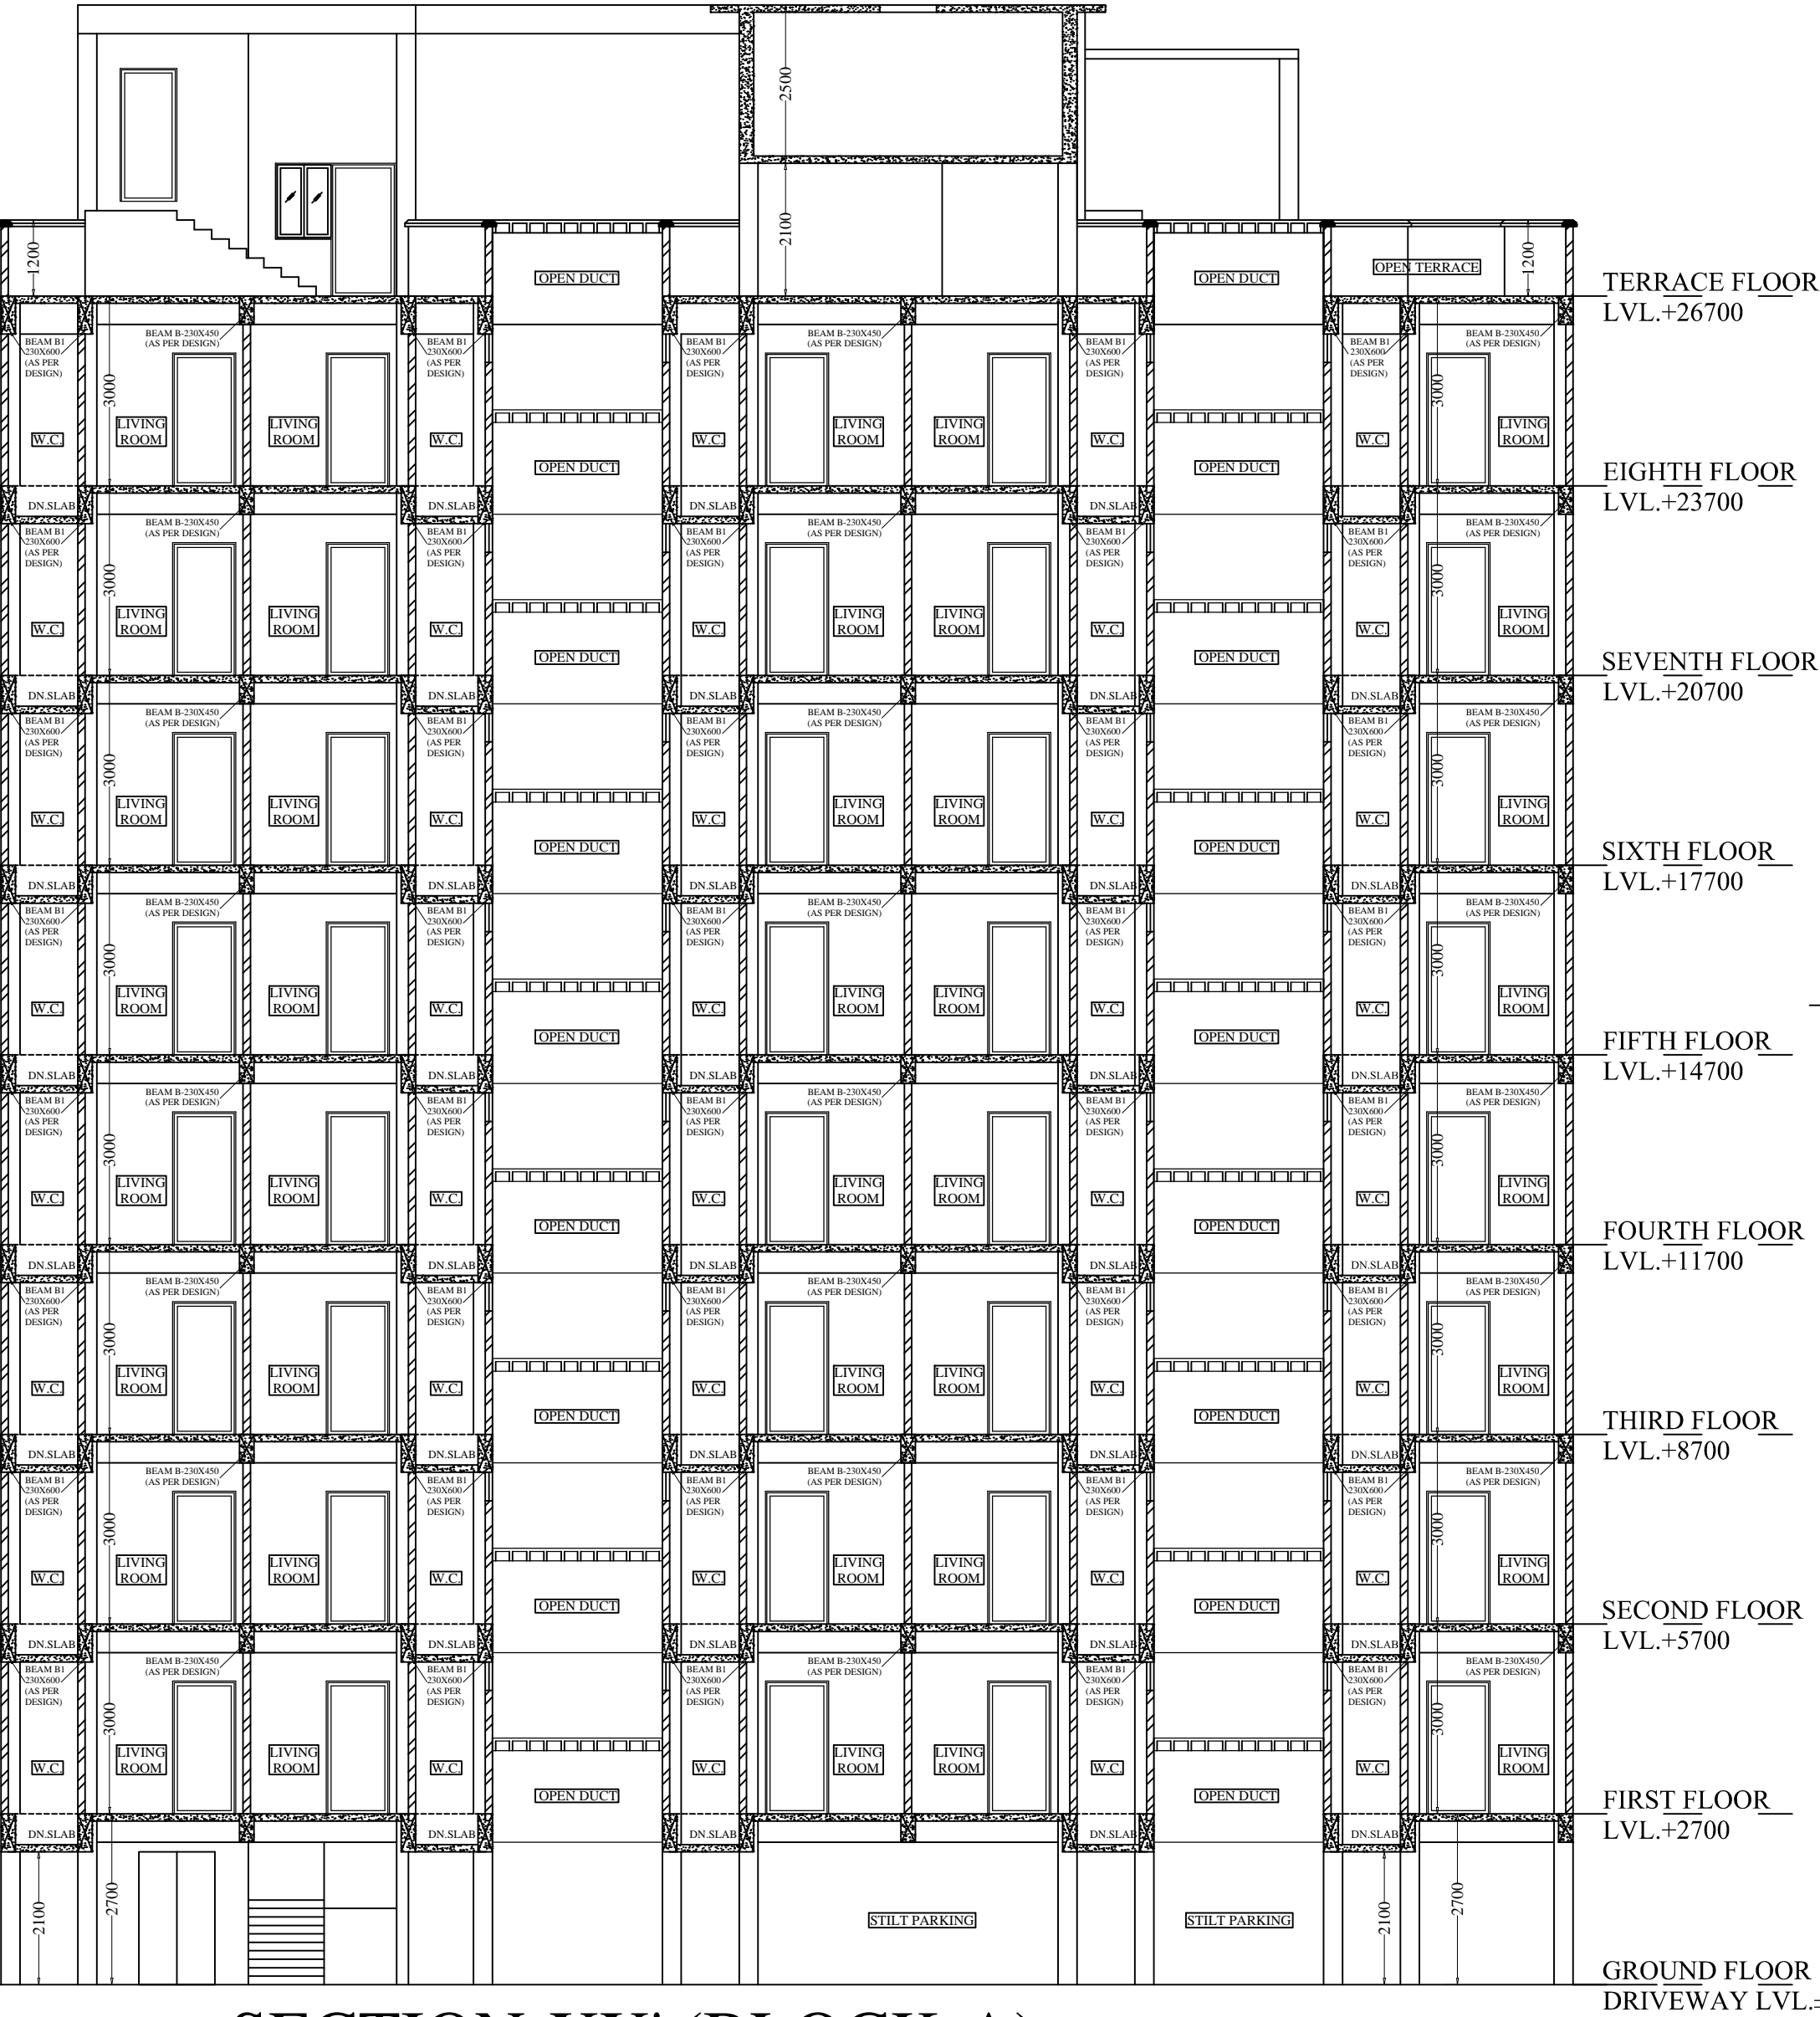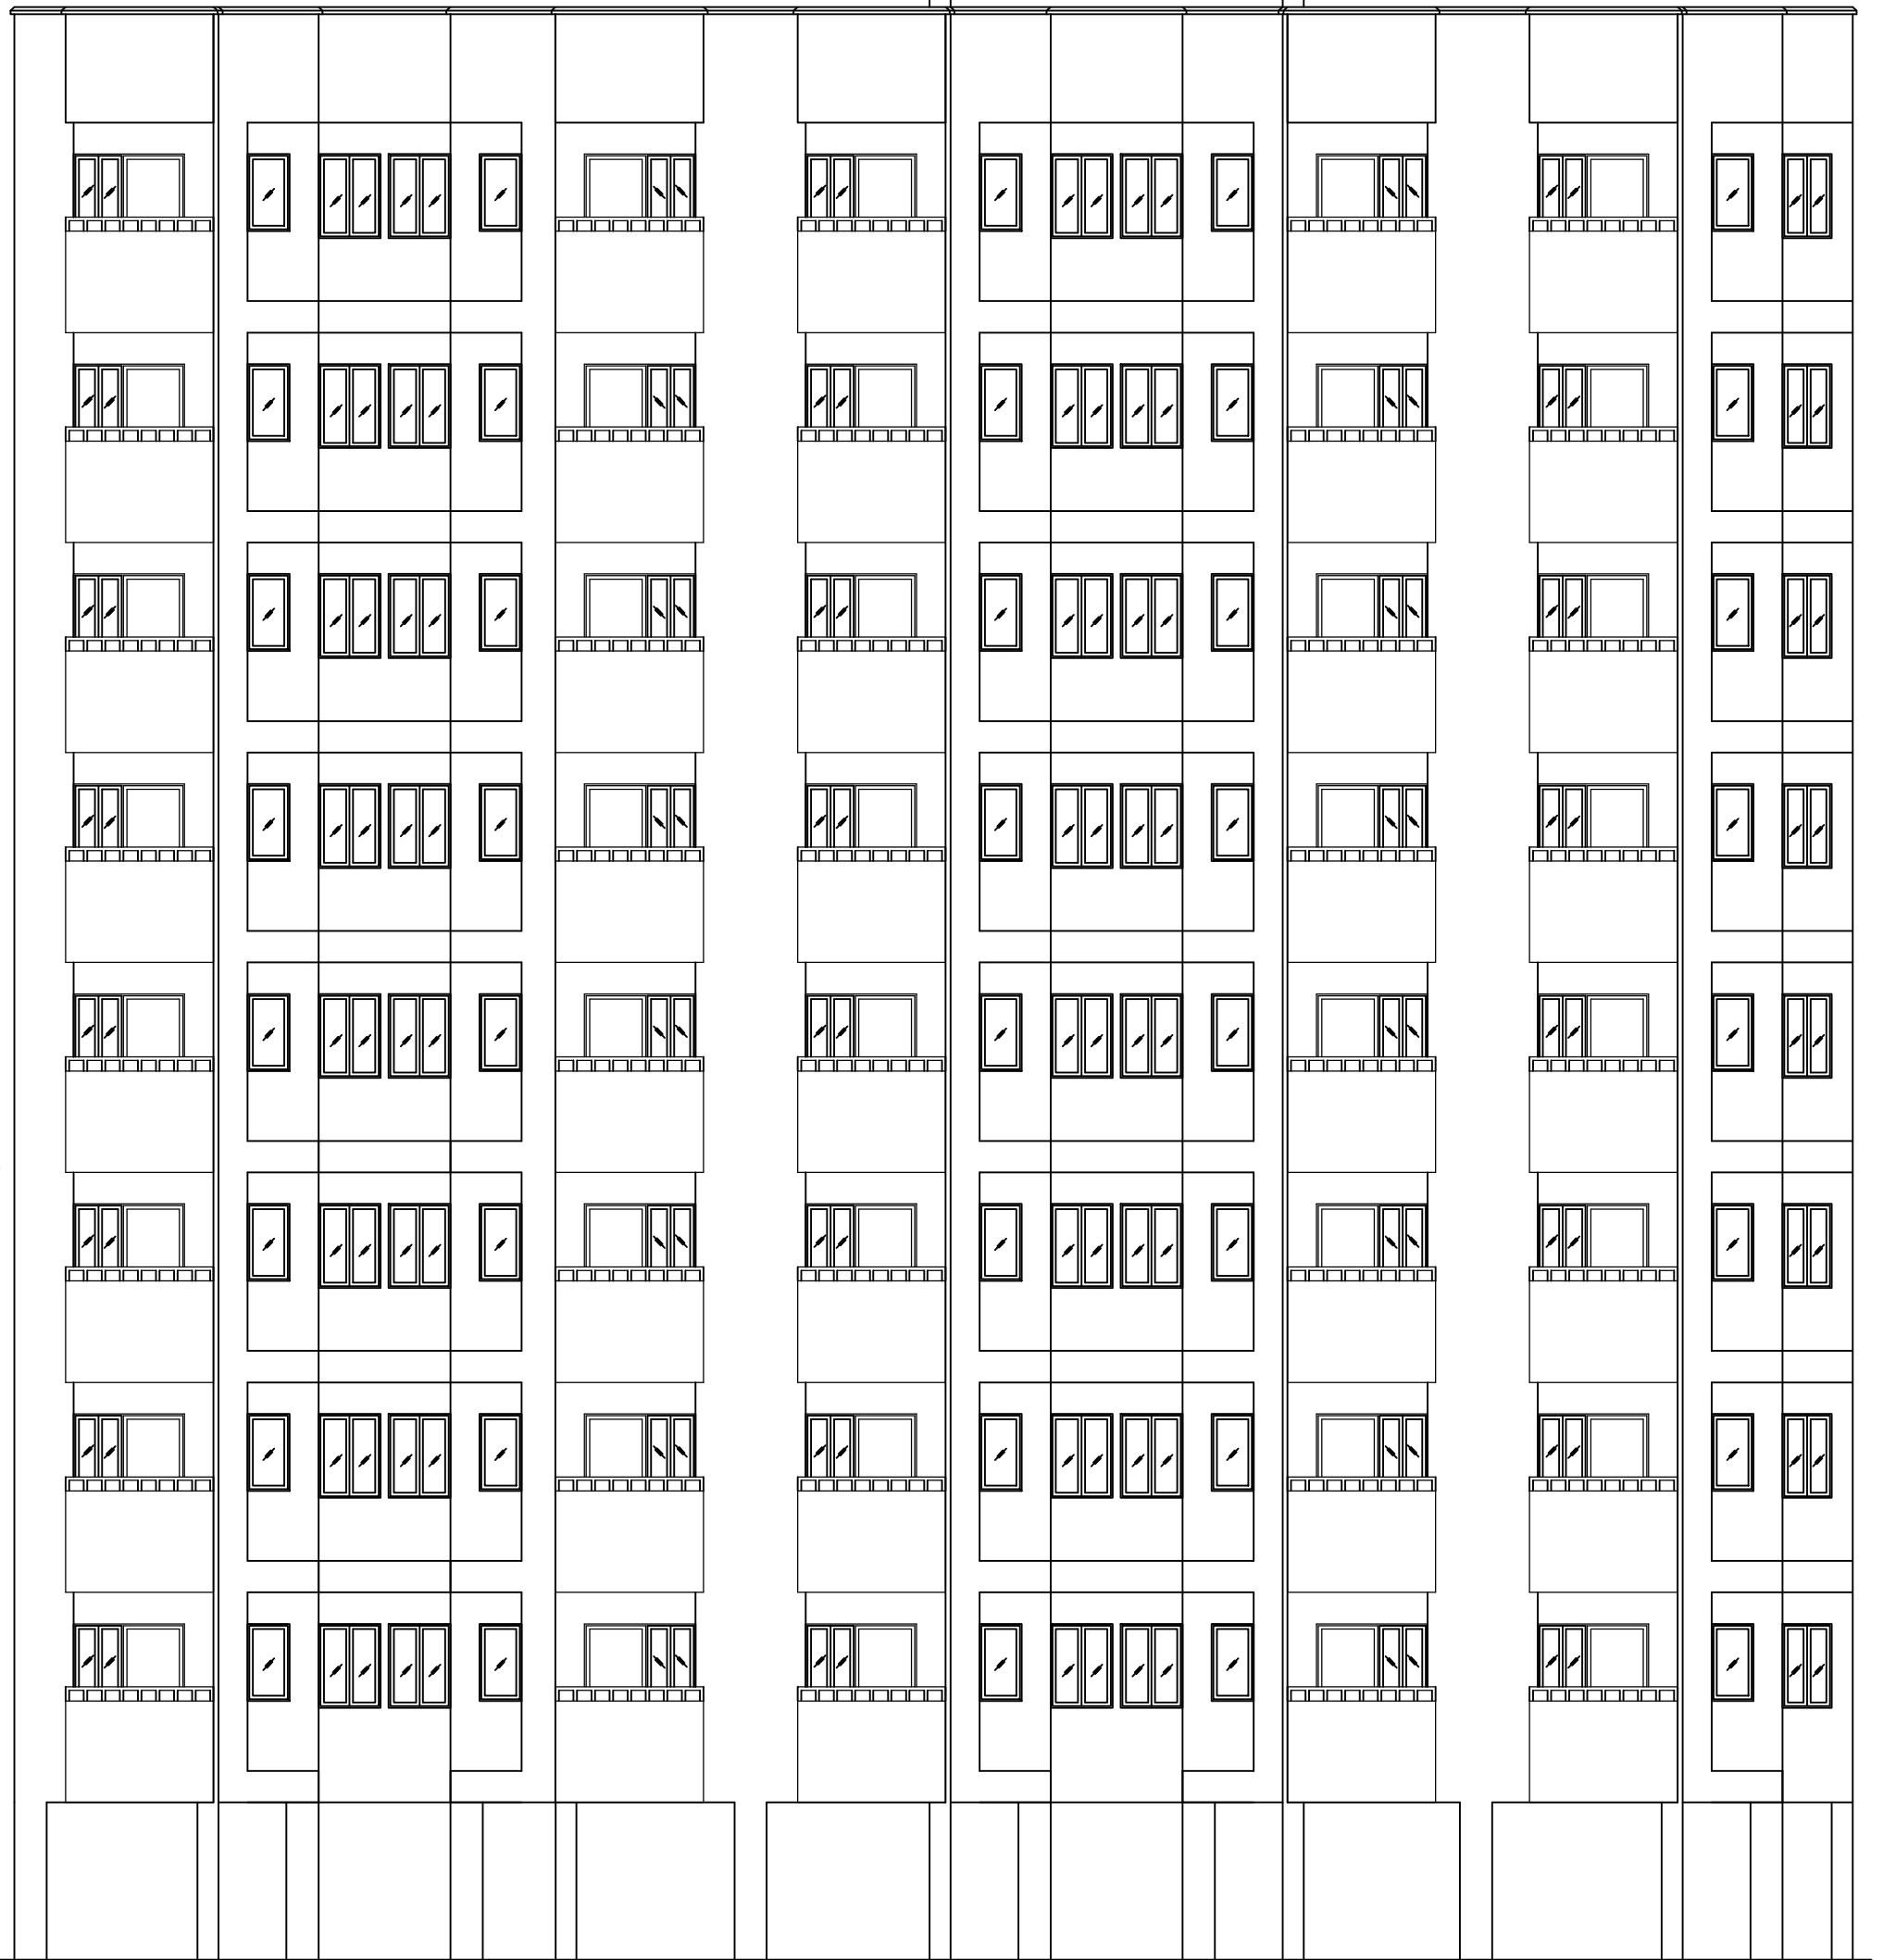


SECTION-XX' (BLOCK-A)

SCALE- 1:50

NOTE:-
ALL DIMENSIONS ARE IN MM.

PROJECT:-
PROPOSED AFFORDABLE GROUP HOUSING AT MANGAL VIHAR YOJNA AT KALINDIPURAM HOUSING SCHEME, KALINDIPURAM,ALLAHABAD

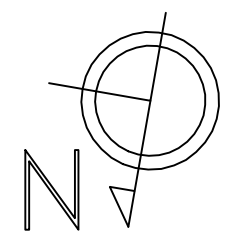

PROPOSE GROUND FLOOR (STILT PARKING) TYPICAL (1ST TO 8TH) FLOOR & TERRACE PLAN (BLOCK-A) DRAWING TITLE:-

SHEET NO.-02

ALLAHABAD DEVELOPMENT AUTHORITY
ALLAHABAD (U.P.)

SCALE-1:100

OWNER:-

THIS IS CERTIFIED THAT BUILDING PLAN IS AS PER BY LAWS OF 2008 AND MASTER PLAN 2021

ARCHITECT:-