

गोरखपुर विकास प्राधिकरण
गोरखपुर
दिनांक 22.04.2014 से दिनांक 22.04.2014
2020

शर्तें


1- मंजूरियत प्राप्त करने के लिए सर्वेक्षण किया गया है कि कृषि भूमि नहीं है।
2- मंजूरियत प्राप्त करने के लिए सर्वेक्षण किया गया है कि कृषि भूमि नहीं है।
3- मंजूरियत प्राप्त करने के लिए सर्वेक्षण किया गया है कि कृषि भूमि नहीं है।

APPROVAL NO. 129
(1)/8-3-14-221 विविध/13 टीओ
दिनांक 22 अप्रैल, 2014 शहरी आवास
नियोजन अनुभाग-3 द्वारा दिये गये निर्देश
के क्रम में माओ सचिवता न्यायालय में
योजित विशेष अनुष्ठा याचिका
संख्या-7065/2014 में पारित होने वाले
आदेश के अधीन स्वीकृत/निगमित किया
जा रहा है।

PROJECT TITLE: PROPOSED RESIDENTIAL APARTMENT AT ARAZI NUMBER- 377 379 MAUJA- SIKTAUR AND HAWELI PARGNA -HAWELI, TEHSIL -SADAR

स्वीकृत मानचित्र में दर्शित शर्त सं. 02...के तहत 1.250 मी तक निर्माण कराने की अनुमति है, उसके उपर निर्माण से पूर्व एयर फोर्स विभाग की अनापत्ति उपलब्ध कराये कार्य किया जा सकेगा।


OWNER-
SMT. CHANDRAWATI DEVI W/O MR. PARASNATH AND MR. PARASNATH & SMT MADHU D/O MR. PARASNATH MR. ANAND NARAYAN S/O MR. PARASNATH MR. ARVIND KUMAR S/O MR. PARASNATH MR. AJAY KUMAR S/O MR. PARASNATH

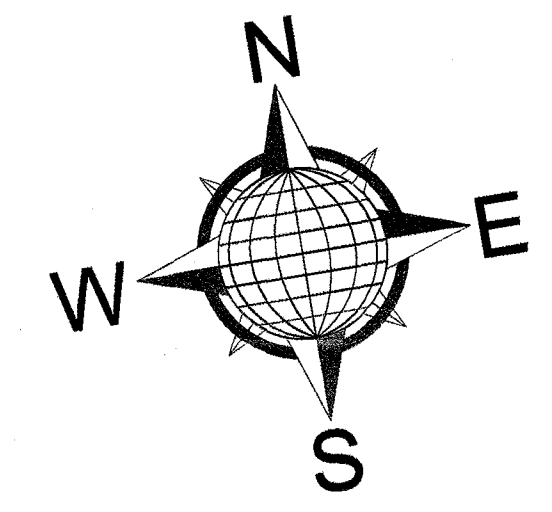


SIG: OF OWNERS
पारसनाथ देवी

SHEET NO. 05


ACORE ARCHITECTURAL SERVICES PVT. LTD
ARCHITECT: ASHISH SRIVASTAVA (B. ARCH)
ASHISH SRIVASTAVA (B. ARCH) ARCHITECT
BRANCH OFFICE: 85/50 MATRI ANCHAL NEAR GORAKHNATH RAILWAY CROSSING GORAKHPUR C.O.A. Reg. No. CA/97/21613
TEL: OFF: 3294813, RESI: 2255290, MOBILE: 9415321836

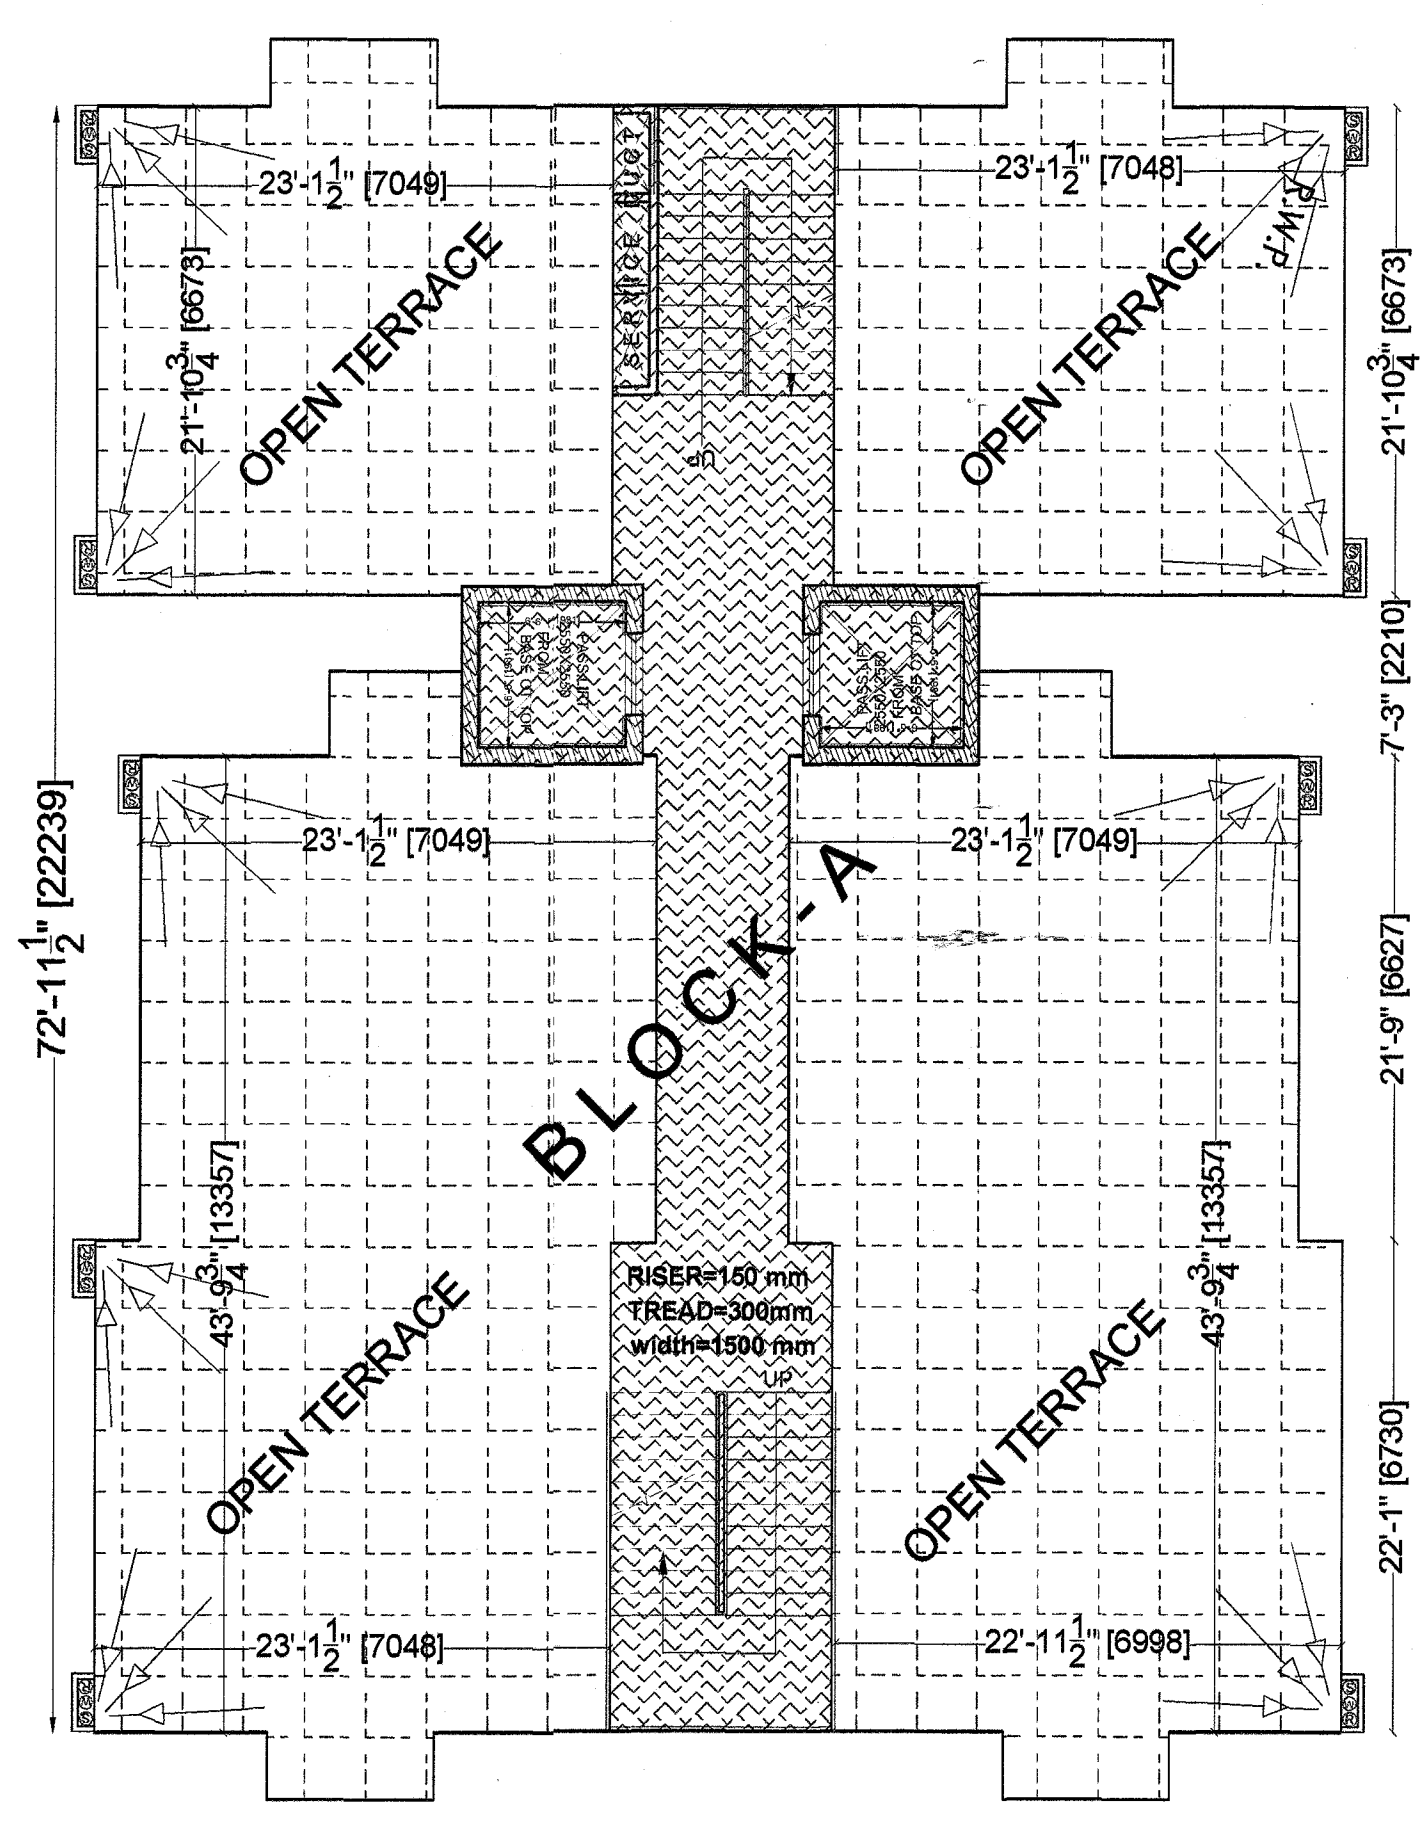

TERRACE FLOOR PLAN (BLOCK-A)

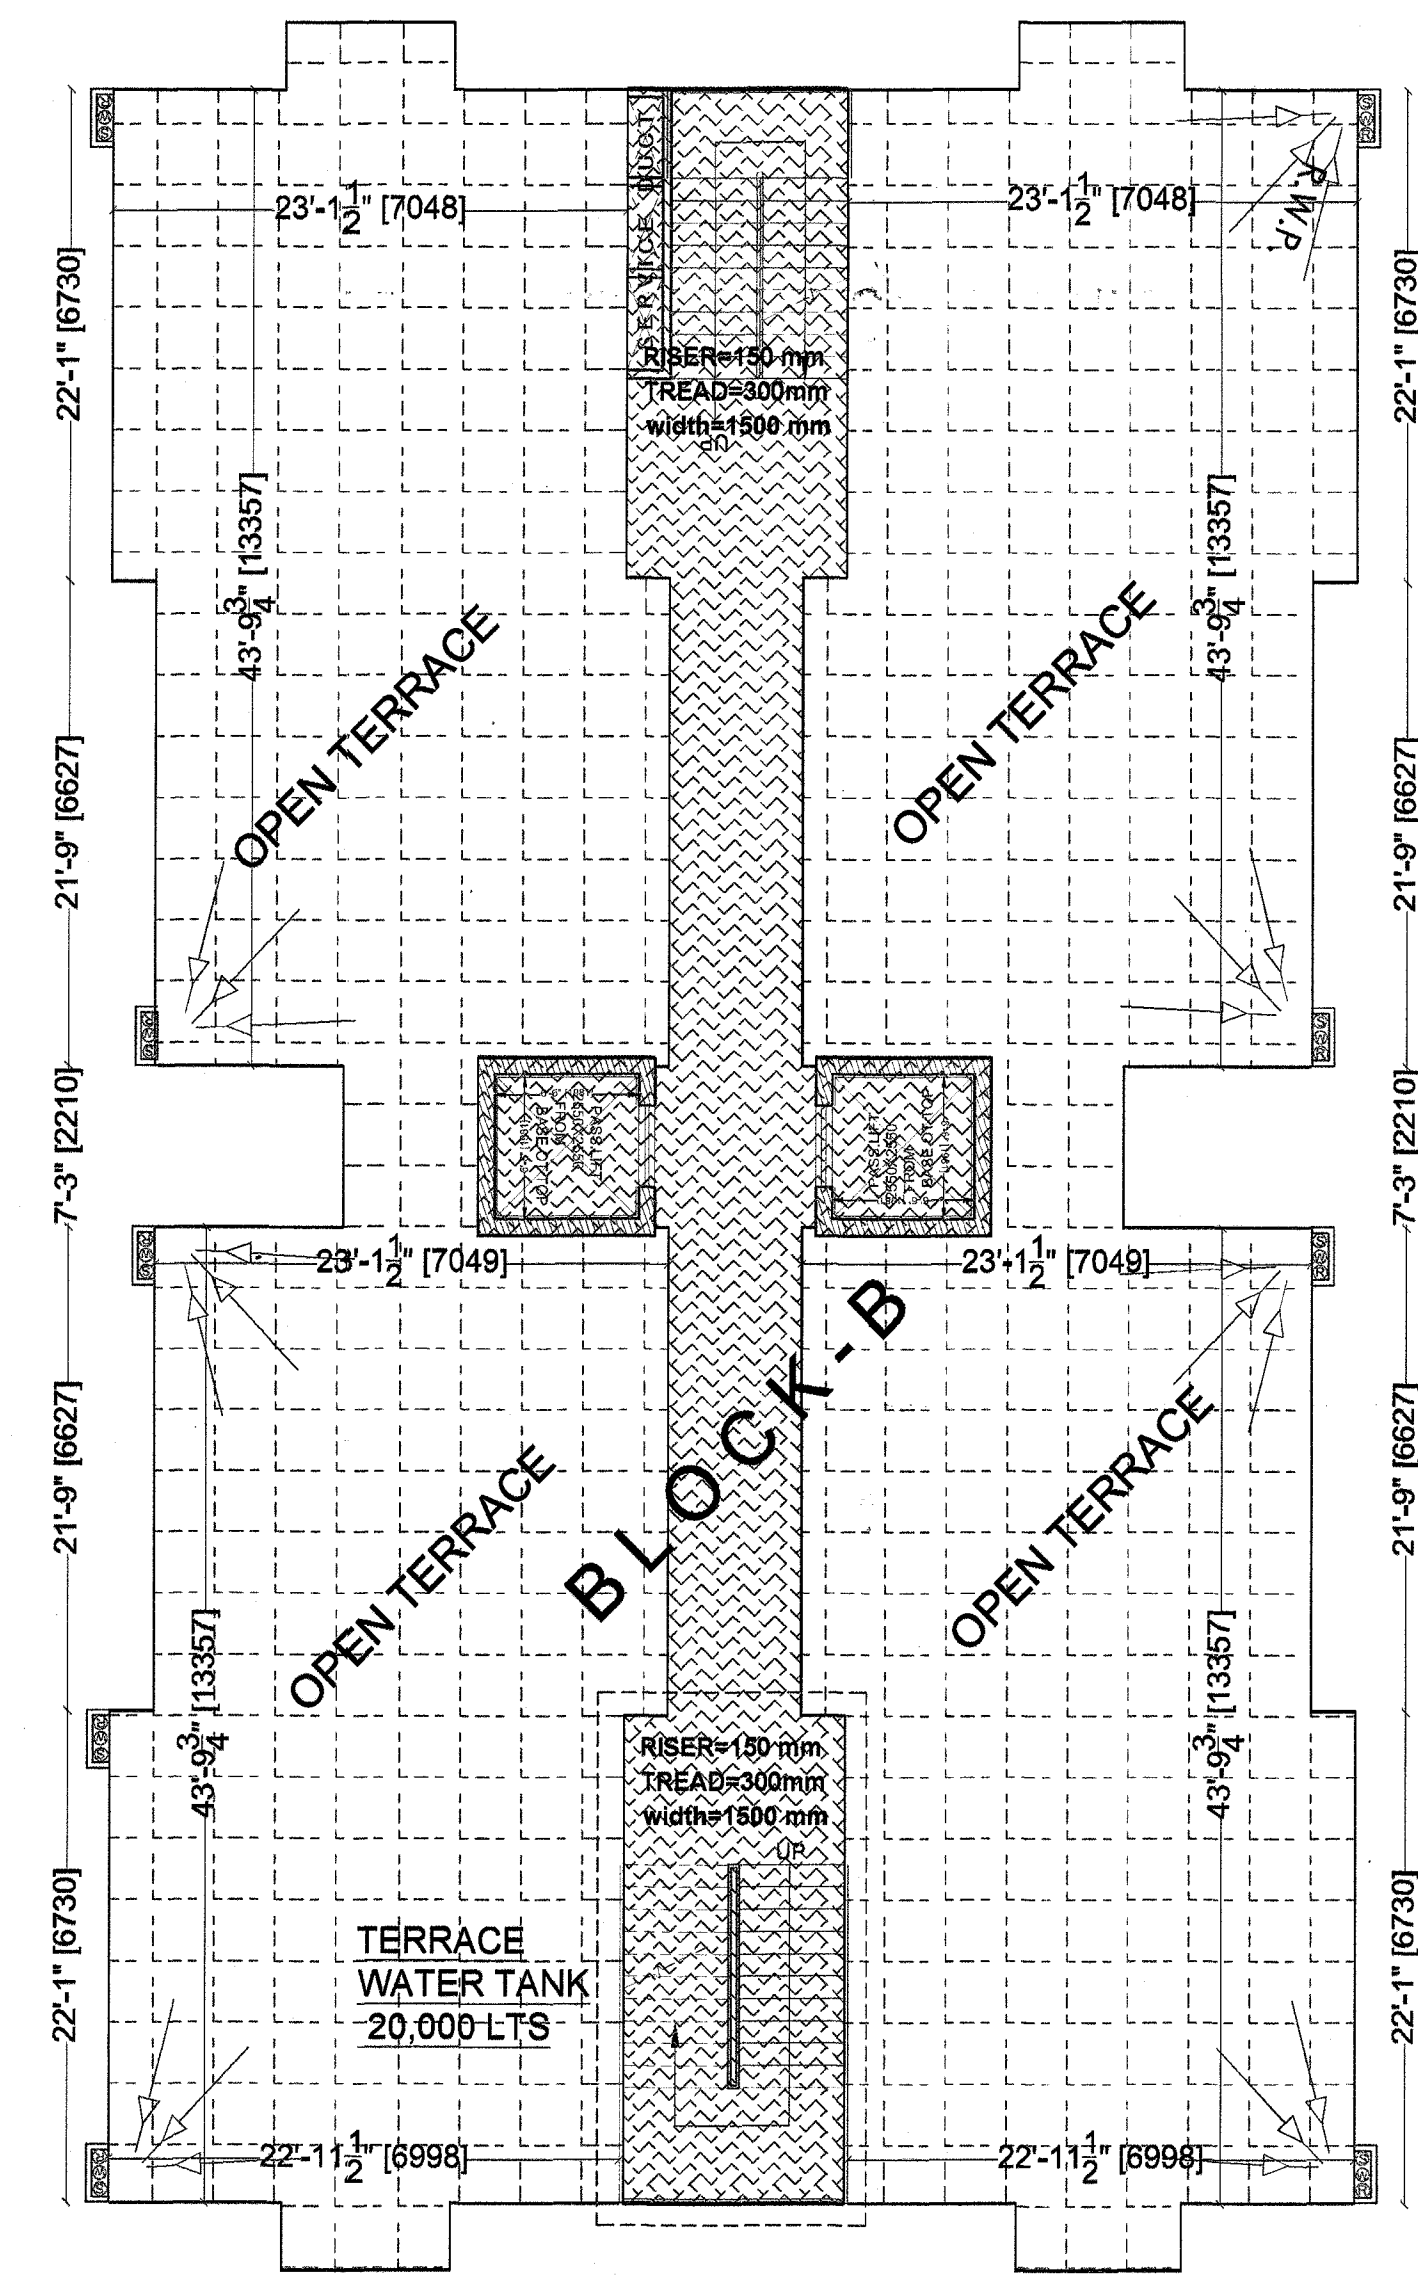

TERRACE FLOOR PLAN (BLOCK-B)

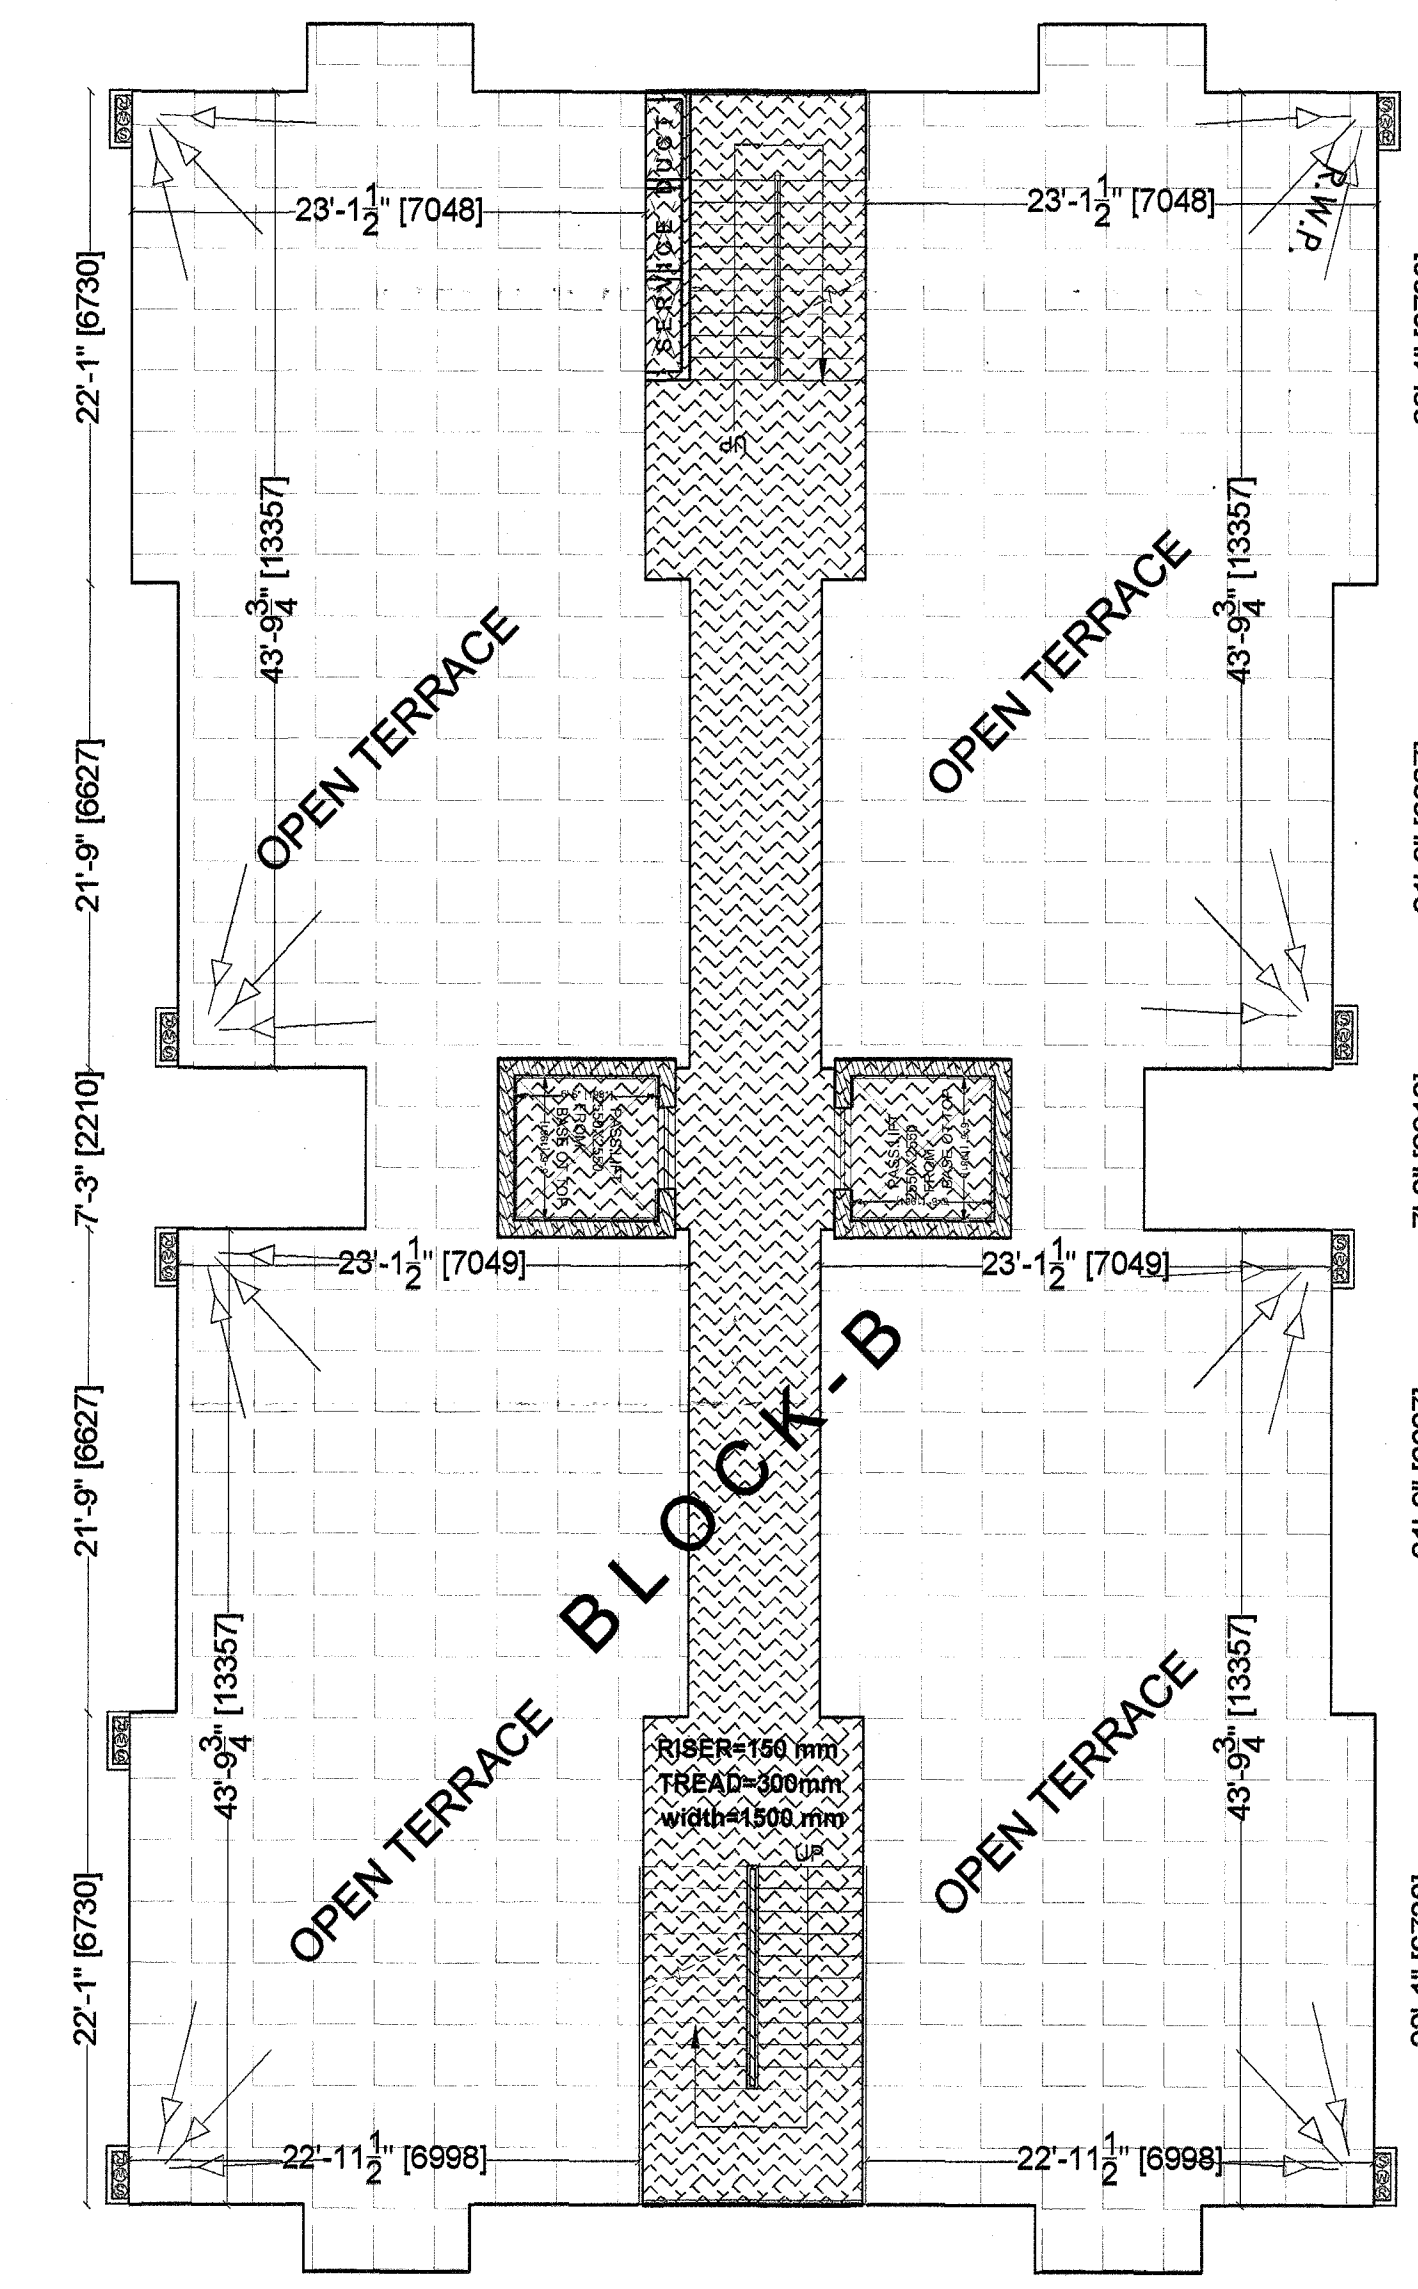

TERRACE FLOOR PLAN (BLOCK-C)