

1ST FLOOR AREA DETAILS






ITEM	WIDTH	LENGTH	NO	AREA(SQ M)
1	22.145	18.310	1	405.476
TOTAL				405.476 (-1)
2	14.897	9.846	1	90.183
TOTAL				90.183 (-2)
SERVICES AREA DETAILS				
ITEM	WIDTH	LENGTH	NO	AREA (SQ M)
A	1.875	2.890	1	4.781
B	2.000	2.590	1	5.100
TOTAL				9.881 (-3)
1ST FLOOR AREA DETAIL = (1-2-3)				
NET 1ST FLOOR AREA				
305.411				

GROUND COVERAGE AREA DETAILS

ITEM	WIDTH	LENGTH	NO	AREA(SQ M)
1	74.875	34.215	1	2581.848
TOTAL				2581.848 (-1)
DEDUCTIONS				
ITEM	WIDTH	LENGTH	NO <td>AREA (SQ M)</td>	AREA (SQ M)
1	28.840	15.900	1	458.508
2	2.875	9.600	1	27.600
3	8.815	9.600	1	84.624
4	28.340	15.895	1	449.359
5	16.690	34.875	1	581.824
6	4.375	3.250	1	14.219
7	4.375	1.255	1	5.481
8	11.225	8.285	1	92.989
9	13.740	6.490	1	89.173
10	20.595	6.485	1	133.484
TOTAL				1758.411 (-2)
GROUND COVERAGE AREA DETAIL = (1-2)				
NET GROUND COVERAGE AREA				
806.437				

GROUND FLOOR AREA DETAILS

ITEM	WIDTH	LENGTH	NO	AREA(SQ M)
1	74.875	34.215	1	2581.848
TOTAL				2581.848 (-1)
DEDUCTIONS				
ITEM	WIDTH	LENGTH	NO <td>AREA (SQ M)</td>	AREA (SQ M)
1	28.840	15.900	1	458.508
2	2.875	9.600	1	27.600
3	8.815	9.600	1	84.624
4	28.340	15.895	1	449.359
5	16.690	34.875	1	581.824
6	4.375	3.250	1	14.219
7	4.375	1.255	1	5.481
8	11.225	8.285	1	92.989
9	13.740	6.490	1	89.173
10	20.595	6.485	1	133.484
TOTAL				1758.411 (-2)
SERVICES AREA DETAILS				
ITEM	WIDTH	LENGTH	NO <td>AREA (SQ M)</td>	AREA (SQ M)
A	1.875	2.890	1	4.781
B	2.000	2.590	1	5.100
TOTAL				9.881 (-3)
GROUND FLOOR AREA DETAIL = (1-2-3)				
NET GROUND FLOOR AREA				
801.658				

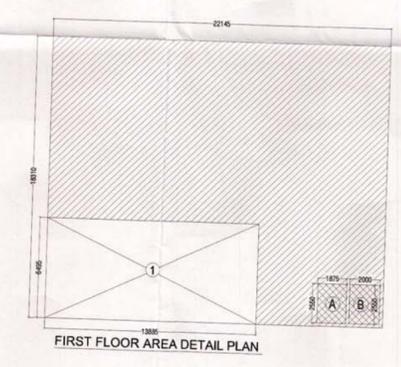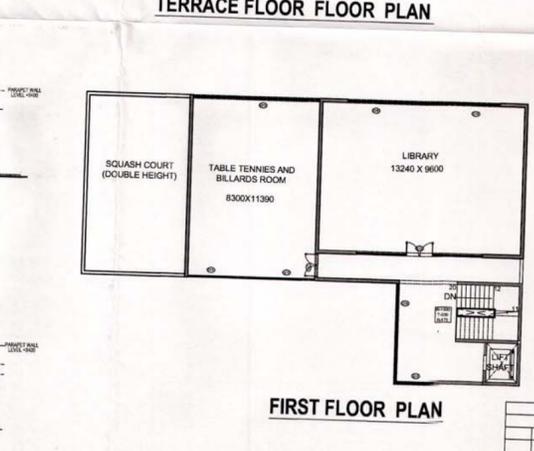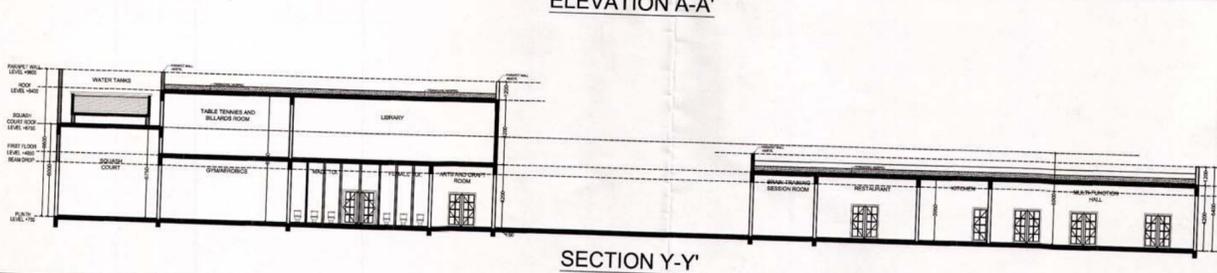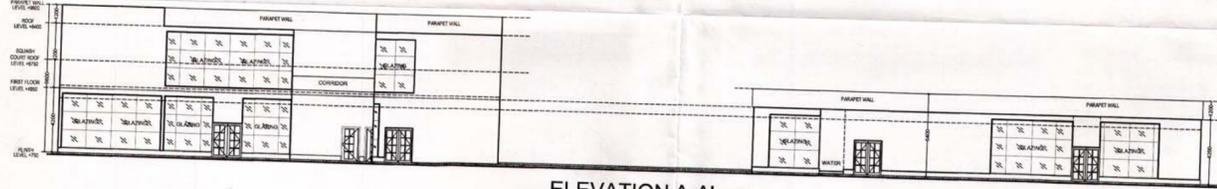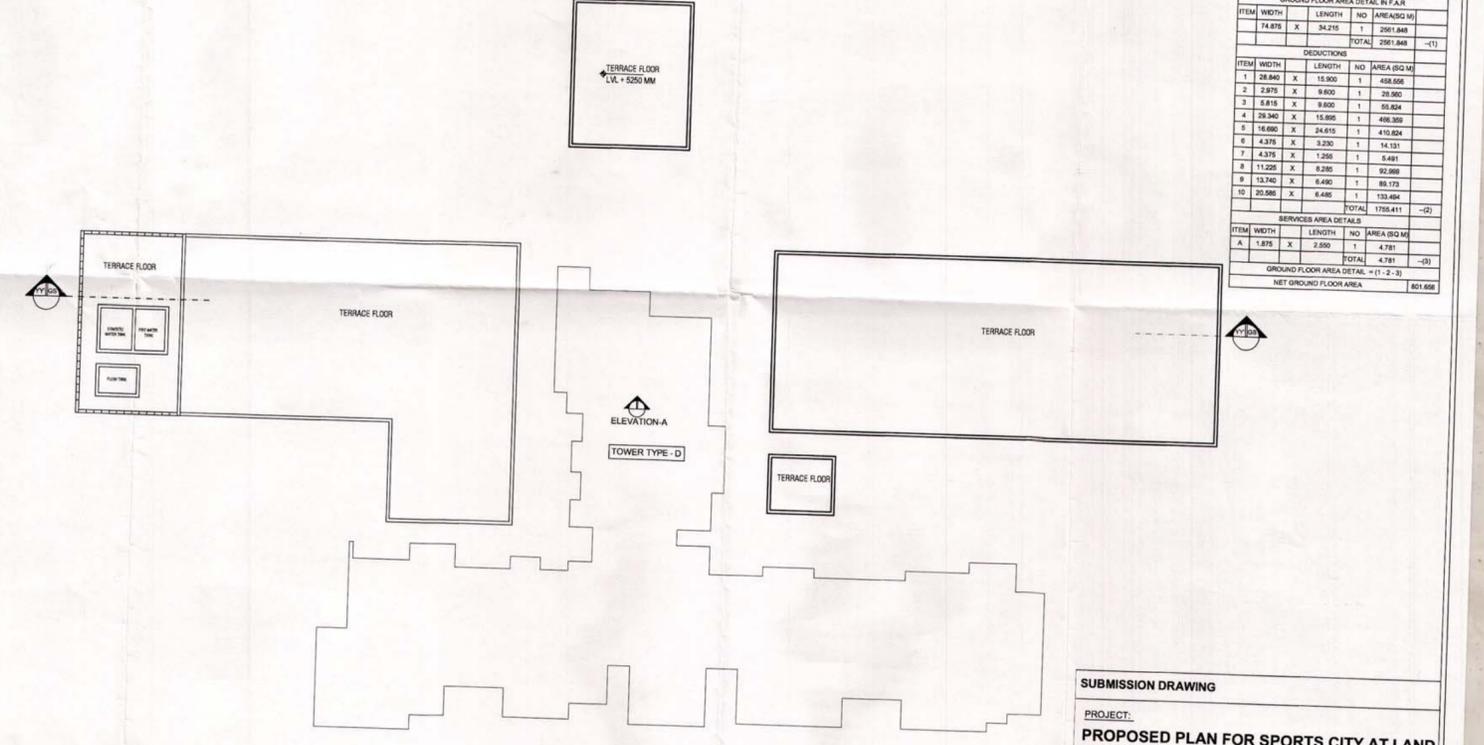

TOTAL F.A.R AREA ON ALL FLOORS

FLOOR	CLUB	CODE	AREA
1	GROUND FLOOR		801.658
2	1ST FLOOR		305.411
TOTAL			1107.069

TOTAL AREA DETAILS FOR SERVICES F.A.R AREA FOR CLUB

ITEM	FLOOR	AREA (SQ M)
1	GROUND FLOOR	4.781
2	1ST FLOOR	9.881
3	TERRACE	0.999
TOTAL		14.661

SUBMISSION DRAWING

PROJECT:
PROPOSED PLAN FOR SPORTS CITY AT LAND PARCEL SC-02/H & I SECTOR-150, NOIDA
 M/s:- BRICK RISE DEVELOPERS PRIVATE LIMITED (SUBSIDIARY COMPANY OF M/s LOTUS GREENS CONSTRUCTIONS PVT. LTD.)

DRAWING TITLE:
COMMUNITY FLOOR PLANS, AREA CALCULATION DETAILS, SECTION & ELEVATION

OWNER'S SIGN: _____ ARCHITECT'S SIGN: _____

CONSULTANT:
GOYAL ASSOCIATES
 Consulting Engineers, Architects & Valuers
 C-2228, SECTOR-42, NOIDA
 Tel: +91-052-24211188
 Email: goyalnoida@gmail.com

SCALE: _____ DEALT BY: _____ DATE: _____

DESIGN BY: _____ CHECKED BY: _____ DRG. NO. _____

CP. 10