


FRONT ELEVATION

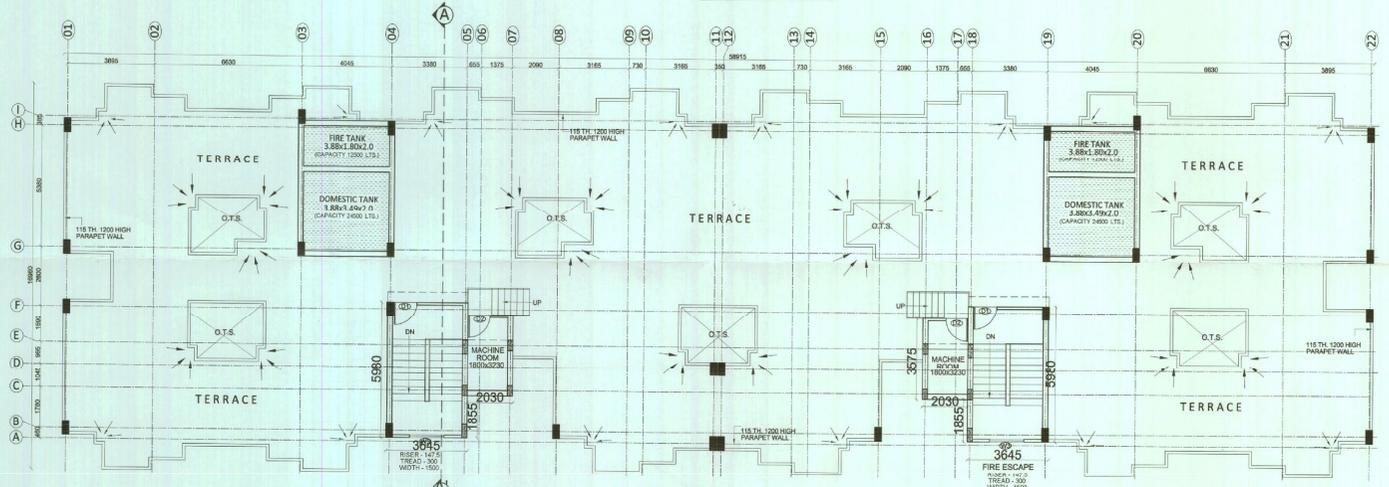

TERRACE FLOOR PLAN

SHEET NO. - 3/7
 (1 BHK - TERRACE FLOOR PLAN & FRONT ELEVATION)

PROJECT
 PROPOSED GROUP HOUSING

FOR
 ARSHA INFRA DEVELOPERS PVT. LTD.
 AT
 KH. NO. - 114 SA. VILLAGE - TERA KHAS,
 SATRIKH ROAD, PARGANA, TEHSIL &
 DISTRICT - LUCKNOW

ALL THE INFORMATION REGARDING THE LAND & ITS SURROUNDING IS PROVIDED BY THE OWNER. ARCHITECTS SHALL NOT BE RESPONSIBLE FOR ANY KIND OF DISCREPANCY REGARDING LAND INFORMATION.

SCALE 1 : 100
 DATE JUNE - 2017
 DRG. NO. (3/7)

DRG. TITLE
 1 BHK
 TERRACE FLOOR PLAN AND FRONT ELEVATION

DRAWN BY AJAI KISHORE
 NORTH

OWNER SIGNATURE [Signature]
 ARCHITECT SIGNATURE [Signature]

VASTULIPI
 ARCHITECTS & INTERIOR DESIGNERS
 VASTU SHASTRA CONSULTANTS
 5/171, VIRAM KHAND, GOMTI NAGAR, LUCKNOW
 PH. 965115353, 965109099
 e-mail: vastulipi@gmail.com, Website: www.vastulipi.com