


TYPICAL FLOOR PLAN  
(1ST TO VITH FLOOR)

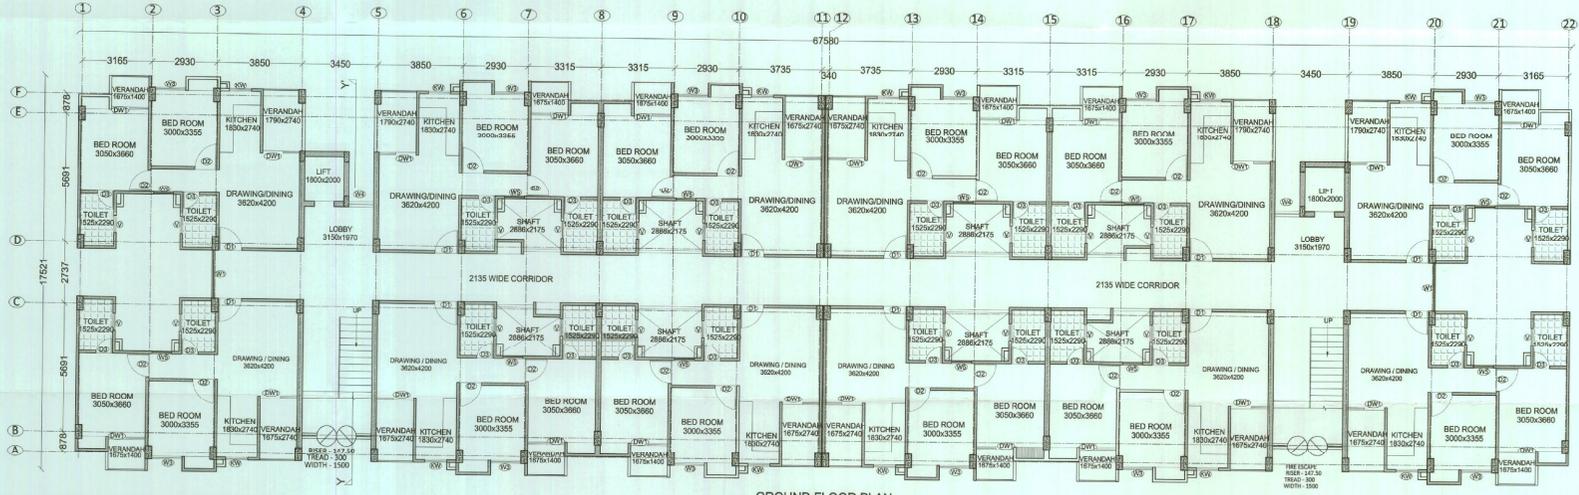

GROUND FLOOR PLAN

ALL THE INFORMATION REGARDING THIS LAND & ITS BOUNDARIES IS PROVIDED BY THE OWNER. ARCHITECTS SHALL NOT BE RESPONSIBLE FOR ANY KIND OF DISCREPANCY REGARDING LAND INFORMATION.

PROJECT  
PROPOSED AFFORDABLE GROUP HOUSING  
FOR  
ARSHA INFRA DEVELOPERS PVT. LTD.  
AT  
KH. NO. 114 SA, VILLAGE - TERA KHAS,  
SATRIKH ROAD, PARGANA, TEHSIL &  
DISTRICT - LUCKNOW

DOOR & WINDOW SCHEDULE			
S.NO.	TYPE	SIZE	REMARK
1.	D1	1050x2100	DOOR
2.	D2	1000x2100	DOOR
3.	D3	750x2100	DOOR
4.	D/W1	1675x2100	DOOR- WINDOW
5.	W1	2135x1200	WINDOW
6.	W2	1800x1200	WINDOW
7.	W3	1370x1200	WINDOW
8.	W4	1130x1300	WINDOW
9.	W5	900x1200	WINDOW
10.	KW	1000x900	KITCHEN WINDOW
11.	V	750x600	VENTILATOR

SCALE  
1:100  
DATE  
JUNE - 2017

DRG. TITLE  
2BHK  
GROUND FLOOR PLAN  
&  
TYPICAL FLOOR PLAN  
DRAWN BY  
AJAI KISHORE

OWNER SIGNATURE  
*(Signature)*

ARCHITECT SIGNATURE  
*(Signature)*

ARCHITECT

PUNIT SRIVASTAV  
**VASTULIPI**  
ARCHITECTS & INTERIOR DESIGNERS  
VASTU SHASTRA CONSULTANTS  
S/171, VIRAM KHAND, GOMTI NAGAR, LUCKNOW  
PH. NO. - 9415418151, 9635809999  
email - vastuliipi@gmail.com  
web-site - www.vastuliipi.com