


GROUND FLOOR PLAN SCALE: 1:100

FIRST FLOOR PLAN SCALE: 1:100




TYPICAL FLOOR PLAN (2ND TO 15TH FLOOR) SCALE: 1:100

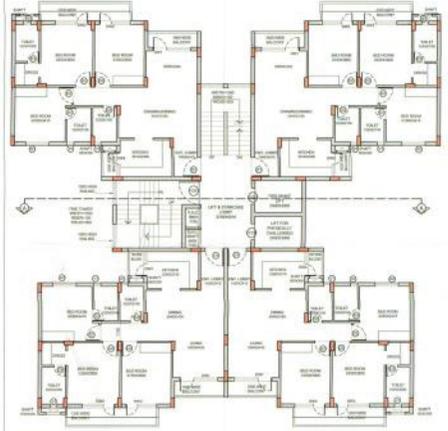


30th FLOOR PLAN SCALE: 1:100



21st FLOOR PLAN SCALE: 1:100

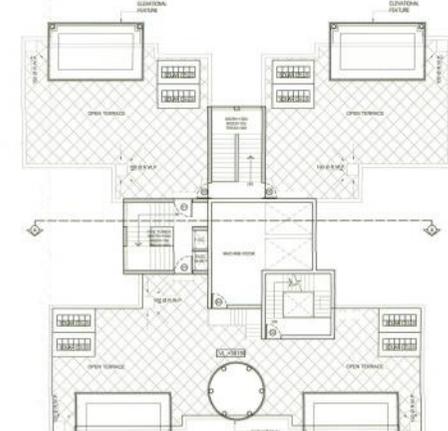

TERRACE FLOOR PLAN SCALE: 1:100

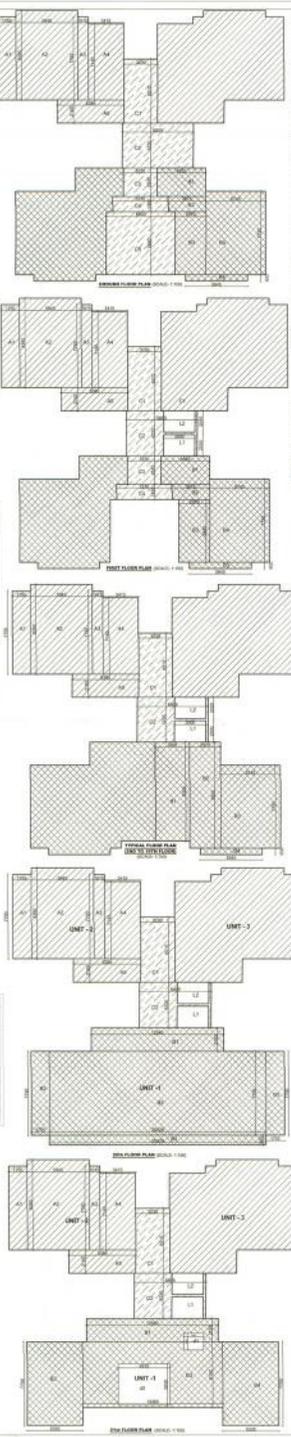

Area Schedule		Area Schedule		Area Schedule	
Particulars	Area (sq. m)	Particulars	Area (sq. m)	Particulars	Area (sq. m)
Ground Floor	1000.00	First Floor	1000.00	Typical Floor	1000.00
...
Total Area	10000.00	Total Area	10000.00	Total Area	10000.00

Calculation for Typical Floor	
Particulars	Area (sq. m)
Room	100.00
Kitchen	50.00
Bathroom	30.00
...	...
Total Area	1000.00



FRONT ELEVATION SCALE: 1:100

PROJECT:
 PROPOSED GROUP HOUSING
 ON KHARAKA NO. 16/17/17/2/2A/2B AT
 VILLAGE ANHARAL NEAR SECTION 7, GUMFI
 NAGAR EXTENSION KARNATAKA SHARED
 PATH LACONDA.

NOTES:

1. ALL DIMENSIONS ARE IN METERS UNLESS OTHERWISE SPECIFIED.
2. THE WORK SHALL BE DONE AS PER THE DRAWINGS AND SPECIFICATIONS.
3. THE CONTRACTOR SHALL BE RESPONSIBLE FOR OBTAINING ALL NECESSARY PERMITS AND APPROVALS.
4. THE CONTRACTOR SHALL MAINTAIN THE PROGRESS OF THE WORK AT ALL TIMES.
5. THE CONTRACTOR SHALL BE RESPONSIBLE FOR THE PROTECTION OF ALL EXISTING UTILITIES.
6. THE CONTRACTOR SHALL BE RESPONSIBLE FOR THE PROTECTION OF ALL EXISTING STRUCTURES.
7. THE CONTRACTOR SHALL BE RESPONSIBLE FOR THE PROTECTION OF ALL EXISTING LANDSCAPE.
8. THE CONTRACTOR SHALL BE RESPONSIBLE FOR THE PROTECTION OF ALL EXISTING TREES.
9. THE CONTRACTOR SHALL BE RESPONSIBLE FOR THE PROTECTION OF ALL EXISTING WATERWAYS.
10. THE CONTRACTOR SHALL BE RESPONSIBLE FOR THE PROTECTION OF ALL EXISTING POWER LINES.
11. THE CONTRACTOR SHALL BE RESPONSIBLE FOR THE PROTECTION OF ALL EXISTING TELEPHONE LINES.
12. THE CONTRACTOR SHALL BE RESPONSIBLE FOR THE PROTECTION OF ALL EXISTING GAS LINES.
13. THE CONTRACTOR SHALL BE RESPONSIBLE FOR THE PROTECTION OF ALL EXISTING CABLES.
14. THE CONTRACTOR SHALL BE RESPONSIBLE FOR THE PROTECTION OF ALL EXISTING SERVICES.
DRAWING TITLE:
 SUPPLEMENT DRAWING
 TOWER 2 & 3
 PLUMB

SCALE: 1:100

DATE: JAN 2017

NO. SHEETS DRAWN: 200 AND THE TOTAL SHEETS: 200
 THE WORK REQUIRED IS AS PER THE DRAWING SET.
 DRAWING SET NO. 16/17/2/2A/2B

CLIENT/OWNER: **SHREYAS**

DESIGNER:
 DEEPAK K. SHARDA
 CA/2003/2457
 ARCHITECT

REGISTERED NUMBER: 16/17/2/2A/2B