



FLOOR PLAN AT 2,3,4,6,7,8,10,11,12,14,15,16,18,19,20 & 22 (TYPE-I & II)

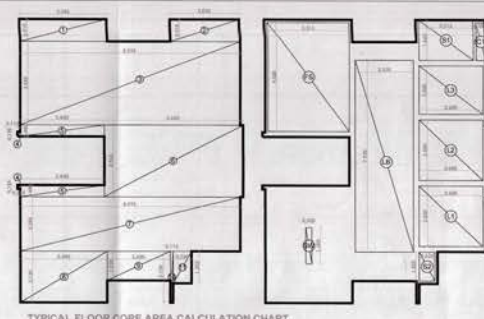

TYPICAL FLOOR CORE AREA CALCULATION CHART

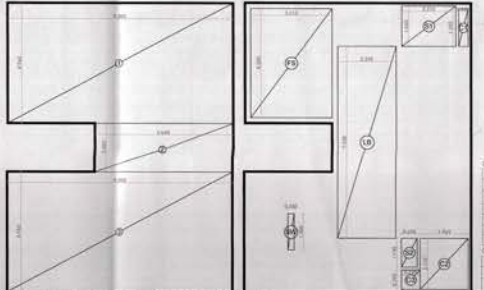

TYPICAL FLOOR CORE AREA CALCULATION CHART

TYPICAL FLOOR CORE AREA CALCULATION CHART

TYPICAL FLOOR CORE AREA DETAILS FOR TYPE-I & II

ITEM	WIDTH	LENGTH	NO.	AREA (SQ.M)
1	3.340	2.700	2	18.216
2	3.000	2.940	2	17.640
3	2.870	2.870	2	16.558
4	3.110	2.910	2	18.242
5	2.800	2.940	2	16.512
6	3.000	2.940	2	17.640
7	3.000	2.940	2	17.640
TOTAL				388.800

TYPICAL FLOOR CORE AREA CALCULATION CHART

GROUND FLOOR CORE AREA CALCULATION CHART

GROUND FLOOR CORE AREA DETAILS FOR TYPE-I & II

ITEM	WIDTH	LENGTH	NO.	AREA (SQ.M)
1	3.000	4.900	2	29.700
2	3.000	3.000	2	18.000
3	3.000	3.000	2	18.000
TOTAL				65.700

TYPICAL FLOOR CORE AREA CALCULATION CHART

GROUND FLOOR CORE AREA DETAILS FOR SERVICES F.A.R.

ITEM	WIDTH	LENGTH	NO.	AREA (SQ.M)
LIFT LOBBY	2.570	1.800	2	9.240
SERVICE SHAFT-1	2.270	1.800	2	8.172
SERVICE SHAFT-2	2.000	1.700	2	6.800
WATER STAIRCASE	2.000	1.700	2	6.800
TOTAL				31.012

TYPICAL FLOOR CORE AREA CALCULATION CHART

GROUND FLOOR CORE AREA DETAILS FOR CUT OUTS

ITEM	WIDTH	LENGTH	NO.	AREA (SQ.M)
SPV	0.250	2.000	2	1.000
CI	2.200	1.000	2	4.400
CI	1.500	2.110	2	6.330
CI	0.750	2.170	2	3.255
TOTAL				14.985

TYPICAL FLOOR CORE AREA CALCULATION CHART

GROUND FLOOR CORE AREA DETAILS FOR SERVICES F.A.R.

ITEM	WIDTH	LENGTH	NO.	AREA (SQ.M)
LIFT LOBBY	2.570	1.800	2	9.240
SERVICE SHAFT-1	2.270	1.800	2	8.172
SERVICE SHAFT-2	2.000	1.700	2	6.800
WATER STAIRCASE	2.000	1.700	2	6.800
TOTAL				31.012


TYPICAL FLOOR CORE AREA CALCULATION CHART

GROUND FLOOR CORE AREA DETAILS FOR CUT OUTS

ITEM	WIDTH	LENGTH	NO.	AREA (SQ.M)
SPV	0.250	2.000	2	1.000
CI	2.200	1.000	2	4.400
CI	1.500	2.110	2	6.330
CI	0.750	2.170	2	3.255
TOTAL				14.985

TOTAL F.A.R. AREA OF ALL FLOORS WITH CORE AREA CALCULATION

FLOOR	TYPE	AREA	NO.	AREA (SQ.M)
1	GROUND FLOOR	388.800	1	388.800
2	1ST FLOOR	388.800	1	388.800
3	2ND FLOOR	388.800	1	388.800
4	3RD FLOOR	388.800	1	388.800
5	4TH FLOOR	388.800	1	388.800
6	5TH FLOOR	388.800	1	388.800
7	6TH FLOOR	388.800	1	388.800
8	7TH FLOOR	388.800	1	388.800
9	8TH FLOOR	388.800	1	388.800
10	9TH FLOOR	388.800	1	388.800
11	10TH FLOOR	388.800	1	388.800
12	11TH FLOOR	388.800	1	388.800
13	12TH FLOOR	388.800	1	388.800
14	13TH FLOOR	388.800	1	388.800
15	14TH FLOOR	388.800	1	388.800
16	15TH FLOOR	388.800	1	388.800
17	16TH FLOOR	388.800	1	388.800
18	17TH FLOOR	388.800	1	388.800
19	18TH FLOOR	388.800	1	388.800
20	19TH FLOOR	388.800	1	388.800
21	20TH FLOOR	388.800	1	388.800
22	21ST FLOOR	388.800	1	388.800
23	22ND FLOOR	388.800	1	388.800
TOTAL	ALL F.A.R.	8640.000	23	8640.000

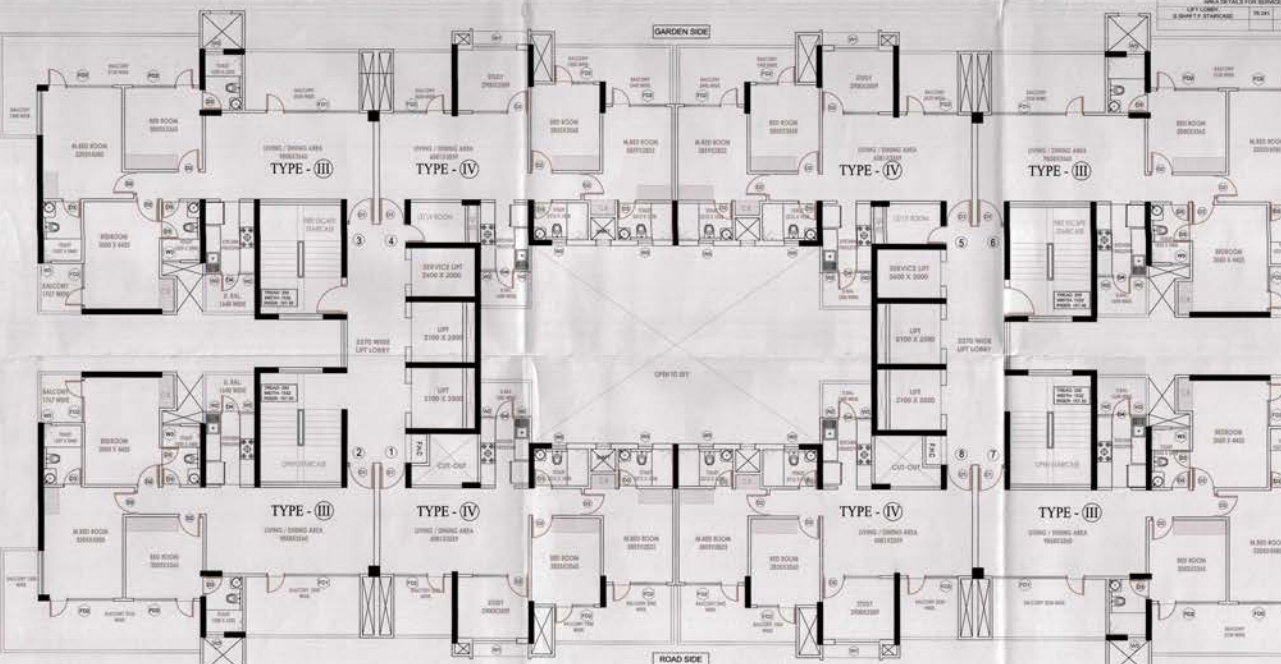

FLOOR PLAN AT 1,5,9,13,17 & 21 (TYPE-III & IV)

TOTAL F.A.R. AREA OF ALL FLOORS WITH CORE AREA CALCULATION

FLOOR	TYPE	AREA	NO.	AREA (SQ.M)
1	GROUND FLOOR	388.800	1	388.800
2	1ST FLOOR	388.800	1	388.800
3	2ND FLOOR	388.800	1	388.800
4	3RD FLOOR	388.800	1	388.800
5	4TH FLOOR	388.800	1	388.800
6	5TH FLOOR	388.800	1	388.800
7	6TH FLOOR	388.800	1	388.800
8	7TH FLOOR	388.800	1	388.800
9	8TH FLOOR	388.800	1	388.800
10	9TH FLOOR	388.800	1	388.800
11	10TH FLOOR	388.800	1	388.800
12	11TH FLOOR	388.800	1	388.800
13	12TH FLOOR	388.800	1	388.800
14	13TH FLOOR	388.800	1	388.800
15	14TH FLOOR	388.800	1	388.800
16	15TH FLOOR	388.800	1	388.800
17	16TH FLOOR	388.800	1	388.800
18	17TH FLOOR	388.800	1	388.800
19	18TH FLOOR	388.800	1	388.800
20	19TH FLOOR	388.800	1	388.800
21	20TH FLOOR	388.800	1	388.800
22	21ST FLOOR	388.800	1	388.800
23	22ND FLOOR	388.800	1	388.800
TOTAL	ALL F.A.R.	8640.000	23	8640.000

SUBMISSION DRAWING

PROJECT:
PROPOSED REVISED PLAN FOR SPORTS CITY AT LAND PARCEL SC-01/A-03 SECTOR-150, NOIDA (U.P) FOR M/S LOGIX HEIGHTS PVT. LTD.

DRAWING TITLE
TOWER-2 FLOOR PLANS & AREA CALCULATIONS

[REVISED PLAN]

For Logix Heights Pvt.Ltd.

[Signature]
 Authorised Signatory

[Signature]
 Architect's Signatory

OWNER'S SIGN: _____ ARCHITECT'S SIGN: _____

SCALE: 1:100 DEALT BY: _____ DATE: _____

DESIGN BY: _____ CHECKED BY: _____ DRG. No: _____

SD-09