

PROJECT  
**PROPOSED GROUP HOUSING**


FOR  
**Mr. VIKAS TRIVEDI**

AT  
PLOT No.- 1, BEARING NAZUL LAND  
KHASRA No.- 230, 231, 232, & 233  
MOHALLA- BHADWAN, AISHBAGH,  
LUCKNOW


30.M WIDE AISH BAGH ROAD

12.M WIDE

NAZUL LAND KHASRA No.- 230(P) , 233 (P)

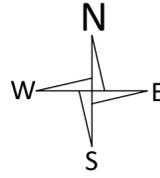

18.M WIDE ROAD

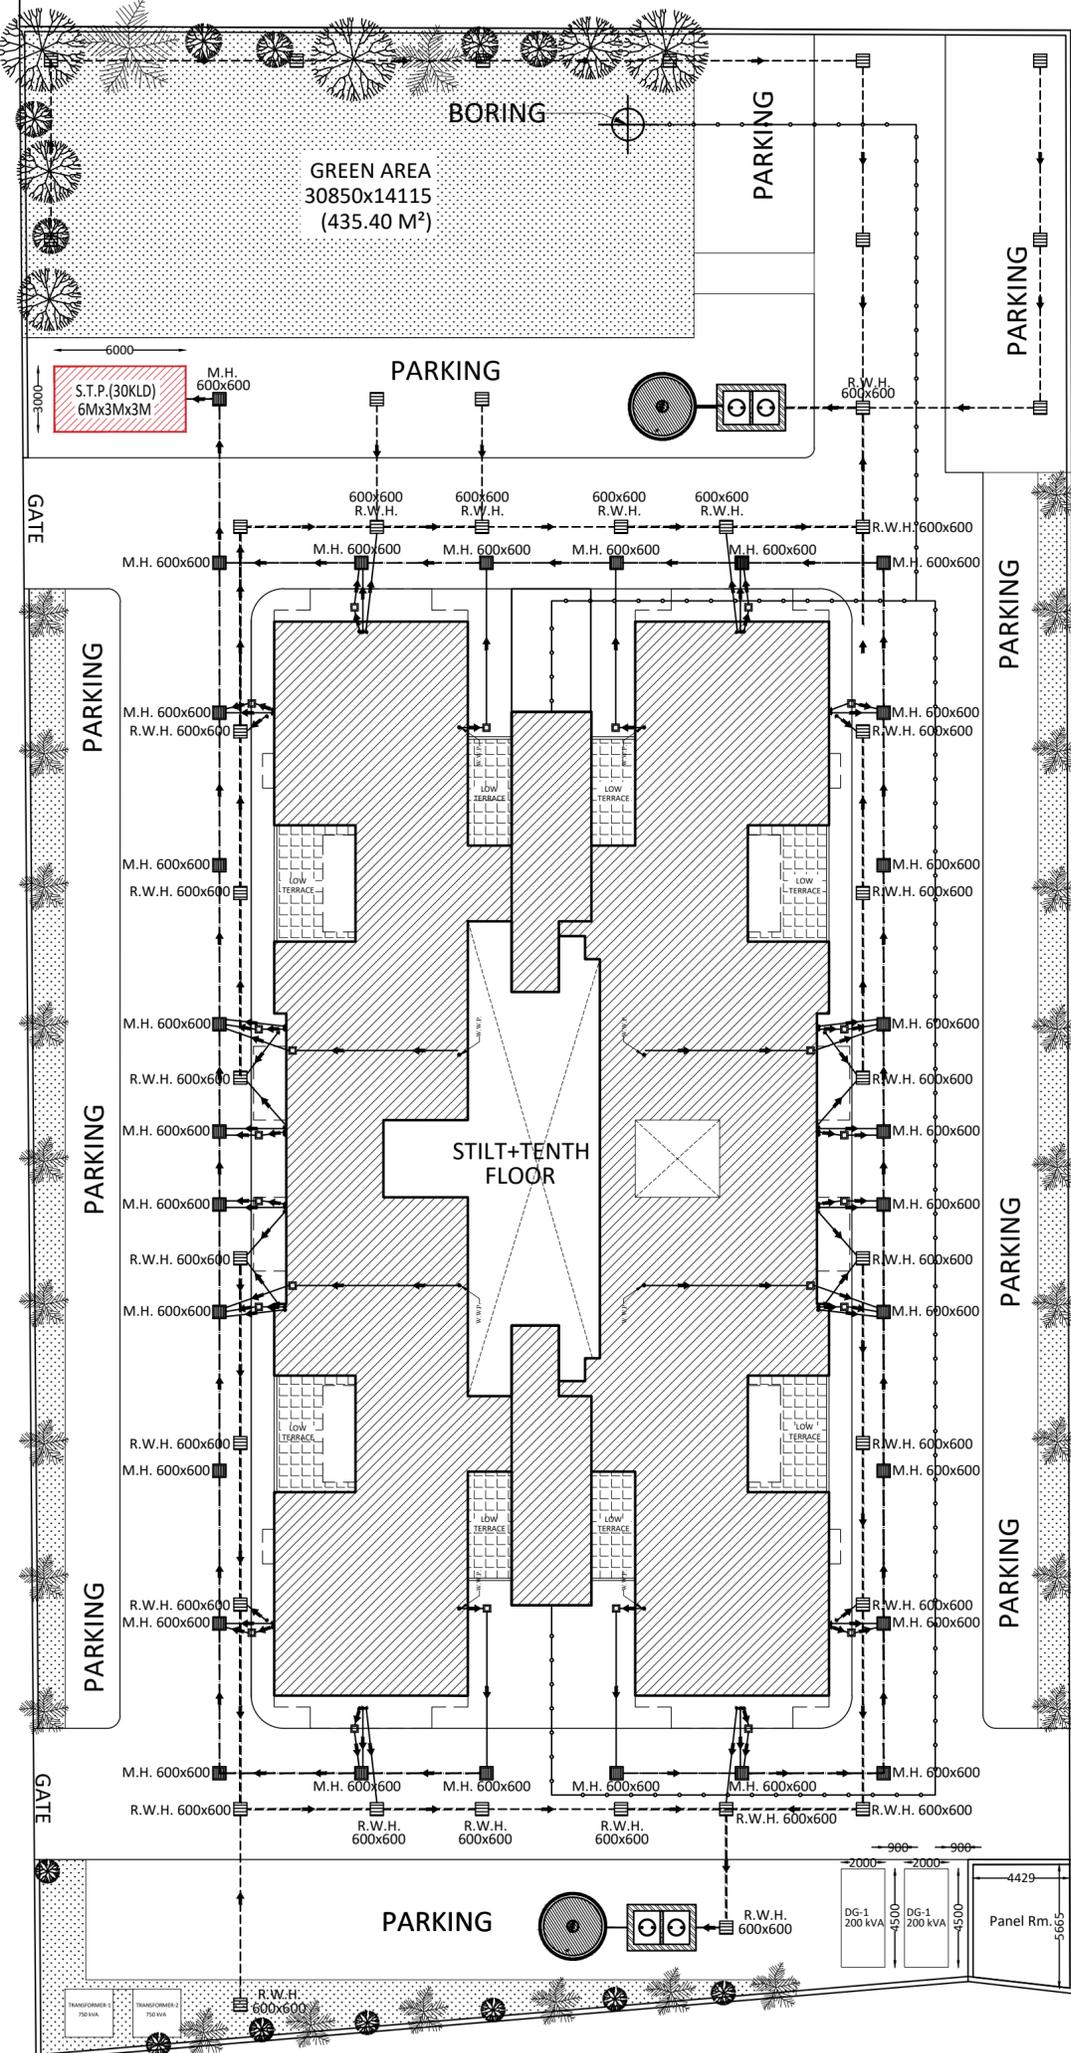

PLOT NO.-2  
KHASRA No.- 232, 233, & 234

S. No.	Legends	Description
1		75 mmØ Soil/Waste Pipe
2		100 mmØ Soil Pipe
3		100 mmØ uPVC Rain Water Pipe
4		Water Supply
5		Hot Water Supply
6		Water Supply Vertical
7		Soil Pipe Vertical 150 mm dia
8		Waste Pipe Vertical 150 mm dia
9		Rain Water Pipe Vertical 150 mm dia
10		Tap for W.C.
11		Wall Mixer
12		Wash Basin Mixer
13		Tap for bath / water supply
14		Jet/Health Faucet
15		Geyser
16		Floor Drain
17		Floor Trap
18		Gully Trap Chamber
19		600x600 Chamber for Rain Water
20		600x600 Chamber for Sewer
21		150 mm Soil & Waste Pipe Line
22		150 mm Waste Water Pipe Line
23		150 mm Rain Water Pipe Line
24		200 mm Main Sewer Line
25		200 Storm Water Drainage

ALL THE INFORMATION REGARDING THE LAND & ITS SURROUNDING IS PROVIDED BY THE OWNER ARCHITECT SHALL NOT BE RESPONSIBLE FOR ANY KIND OF DISCREPANCY REGARDING LAND INFORMATION

DRG. TITLE  
**SITE PLAN  
EXTERNAL PLUMBING**



DRAWN BY  
---

DATE  
05-JULY-2021



**PUNIT SRIVASTAV  
VASTULIPI**  
ARCHITECTS & INTERIOR DESIGNERS  
VASTU SHASTRA CONSULTANTS  
5/171, VIRAM KHAND, GOMTI NAGAR, LUCKNOW  
PH. NO.- 9415418151, 9935590999  
email - vastulipi@gmail.com  
website - www.vastulipi.com