


GROUND FLOOR PLAN
LVL ±00

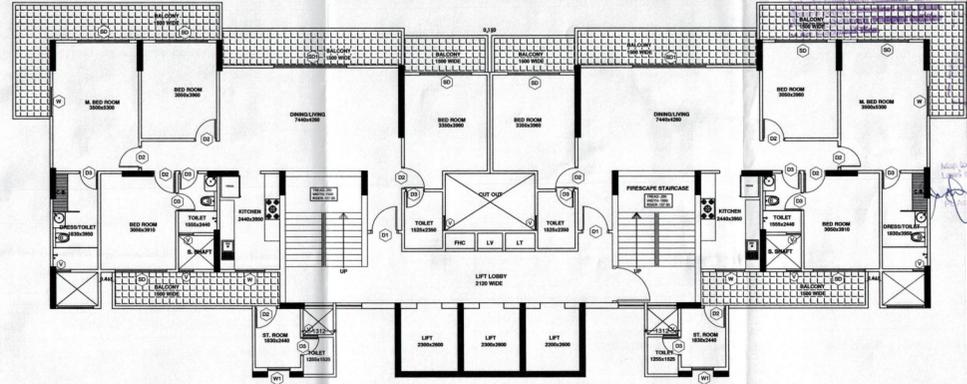

TYPICAL FLOOR PLAN

सूचना के बिना, कुछ भी न करें -
 या कृपया ध्यान दें कि यह नक्शा केवल
 के लिए तैयार किया गया है। यदि कोई भी
 के बिना इसे प्रयोग नहीं करेगा।
 के बिना इसे प्रयोग नहीं करेगा।
 के बिना इसे प्रयोग नहीं करेगा।
 के बिना इसे प्रयोग नहीं करेगा।


DOORS & WINDOWS SCHEDULE (TYPICAL FLOOR)

DOORS SCHEDULE

TYPE	SIZE	DESCRIPTION	TOTAL NOS.
D1	1100X2100	-	2
D2	800X2100	-	8
D3	750X2100	-	9
D4	800X2100 (SR. ROOM)	-	2

WINDOWS SCHEDULE

TYPE	SIZE	DESCRIPTION	TOTAL NOS.
SD	3000X2100	-	2
SD1	2100X2100	-	9
W	1000X1050	-	4
W1	900X1050	-	2
V	600X1050	-	8

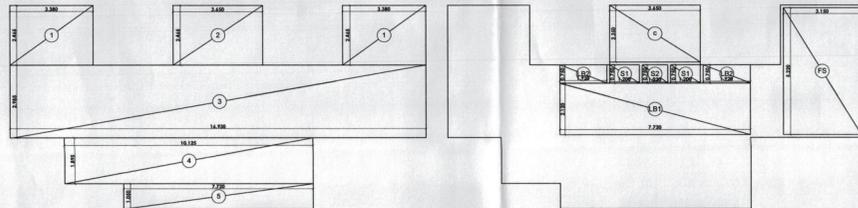

GROUND FLOOR CORE AREA CHART

GROUND FLOOR CORE AREA CALCULATION CHART

ITEM	WIDTH	LENGTH	Nos.	AREA(SQ.M)
1	3.360	2.460	2	16.603
2	3.600	2.460	1	8.857
3	16.800	2.880	1	50.536
4	16.100	1.880	1	30.167
5	7.720	1.050	1	8.106
TOTAL				104.269

SECTIONS

ITEM	WIDTH	LENGTH	Nos.	AREA (SQ.M)
L1	7.720	2.100	1	16.386
L2	1.800	0.750	2	2.699
S1	1.200	0.750	2	1.800
S2	1.600	0.750	1	0.765
P1	3.360	0.520	1	1.744
C	3.600	2.300	1	8.277
TOTAL				46.663


GROUND FLOOR CORE AREA DETAIL IN F.A.R. (1) - (1) 101
 NET GROUND FLOOR CORE AREA DETAIL IN F.A.R. 56.86

GROUND FLOOR AREA DETAILS FOR SERVICES F.A.R.

ITEM	WIDTH	LENGTH	Nos.	AREA(SQ.M)	
FIRE ESCAPE STAIRCASE	3.100	X	0.220	1	16.443
LIFT LOBBY-1	7.720	X	2.100	1	16.386
LIFT LOBBY-2	1.800	X	0.750	2	2.699
SERVICE SHAFT-1	1.200	X	0.750	2	1.800
SERVICE SHAFT-2	1.600	X	0.750	1	0.765
TOTAL				38.254	

GROUND FLOOR AREA DETAILS FOR OUT OUTS

ITEM	WIDTH	LENGTH	Nos.	AREA(SQ.M)	
C	3.600	X	2.300	1	8.277
TOTAL				8.277	

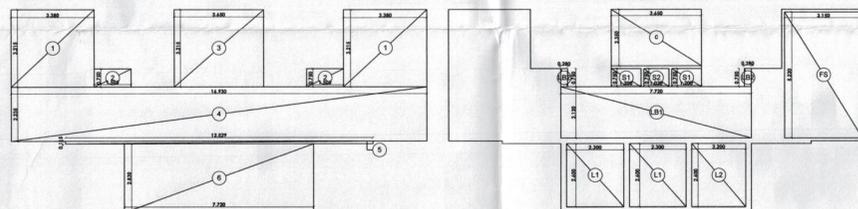

TYPICAL FLOOR CORE AREA CHART

TYPICAL FLOOR CORE AREA CALCULATION CHART

ITEM	WIDTH	LENGTH	Nos.	AREA(SQ.M)
1	3.360	3.210	2	21.730
2	3.600	0.750	2	5.400
3	3.600	3.210	1	11.730
4	16.800	2.250	1	37.800
5	12.000	0.750	1	1.800
6	7.720	2.800	1	21.816
TOTAL				99.893

SECTIONS

ITEM	WIDTH	LENGTH	Nos.	AREA (SQ.M)
L1	7.720	2.100	1	16.386
L2	1.800	0.750	2	2.699
L3	2.300	2.600	2	11.960
S1	1.200	0.750	2	1.800
S2	1.600	0.750	1	0.765
P1	3.360	0.520	1	1.744
C	3.600	2.300	1	8.277
TOTAL				62.982

TYPICAL FLOOR CORE AREA DETAIL IN F.A.R. (1) - (1) 101
 NET TYPICAL FLOOR CORE AREA DETAIL IN F.A.R. 34.80

TYPICAL FLOOR AREA DETAILS FOR SERVICES F.A.R.

ITEM	WIDTH	LENGTH	Nos.	AREA(SQ.M)	
FIRE ESCAPE STAIRCASE	3.100	X	0.220	1	16.443
LIFT LOBBY-1	7.720	X	2.100	1	16.386
LIFT LOBBY-2	1.800	X	0.750	2	2.699
SERVICE SHAFT-1	1.200	X	0.750	2	1.800
SERVICE SHAFT-2	1.600	X	0.750	1	0.765
TOTAL				50.794	

TYPICAL FLOOR AREA DETAILS FOR OUT OUT

ITEM	WIDTH	LENGTH	Nos.	AREA(SQ.M)	
C	3.600	X	2.300	1	8.277
TOTAL				8.277	

SUBMISSION DRAWING

PROJECT:
PROPOSED PLAN FOR SPORTS CITY AT LAND PARCEL SC-01/E-2, SECTOR-79, NOIDA (U.P) FOR M/S GOLFGREEN INFRA PVT. LTD.

DRAWING TITLE:
4 BHK, GROUND & TYPICAL FLOOR PLAN AND CORE AREA CALCULATION

OWNER'S SIGN:
 For GOLFGREEN INFRA PVT. LTD.
 [Signature]
 Authorized Signatory

ARCHITECT'S SIGN:
 A.R. DIX & KANDRA
 CA/2001(2740)
 [Signature]

SCALE: 1:250

DEALT BY: RAVINDER KUMAR

DATE: MAY-2013

DESIGN BY: CHECKED BY: DRG. No.

SD-08