

DOORS & WINDOWS SCHEDULE (GROUND FLOOR) TYPE - II

DOORS SCHEDULE

TYPE	SIZE	DESCRIPTION	TOTAL NOS.
D1	1600X2400	-	1
D2	1000X2400	-	2
D3	750X2400	-	3
SD1	3600X2400	-	1
FD1	900X800	-	1
FD2	6170X2400	-	1
FD3	1700X2400	-	1

WINDOWS SCHEDULE

W1	W2	W3
1500X1400	-	1
1490X2300	-	1
600X900	-	1

DOORS & WINDOWS SCHEDULE (GROUND FLOOR) TYPE - I


DOORS SCHEDULE

TYPE	SIZE	DESCRIPTION	TOTAL NOS.
D1	1600X2400	-	1
D2	1000X2400	-	2
D3	750X2400	-	3
SD1	3600X2400	-	1
FD1	900X800	-	1
FD2	6170X2400	-	1
FD3	1700X2400	-	1

WINDOWS SCHEDULE

W1	W2	W3
1500X1400	-	1
1490X2300	-	1
600X900	-	1

GROUND FLOOR PLAN

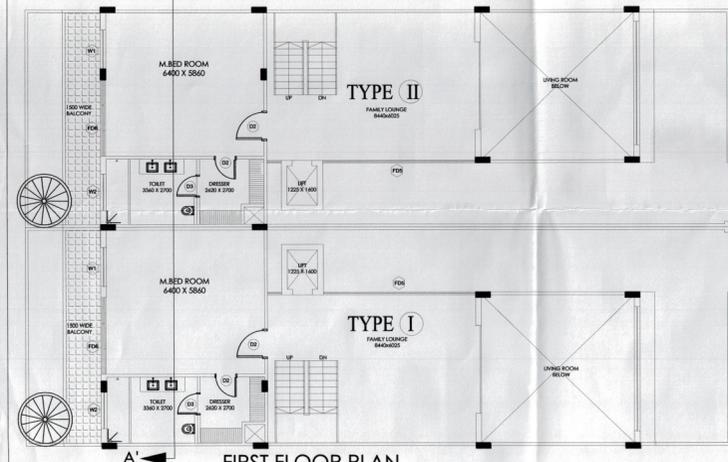

DOORS & WINDOWS SCHEDULE (FIRST FLOOR) TYPE - II

TYPE	SIZE	DESCRIPTION	TOTAL NOS.
D2	1000X2400	-	2
D3	750X2400	-	1
FD5	3110X2400	-	1
FD6	6170X2400	-	1
FD7	2200X2400	-	1

WINDOWS SCHEDULE

W1	W2
1500X1400	-
1490X2300	-


DOORS & WINDOWS SCHEDULE (FIRST FLOOR) TYPE - I

TYPE	SIZE	DESCRIPTION	TOTAL NOS.
D2	1000X2400	-	2
D3	750X2400	-	1
FD5	6170X2400	-	1
FD6	3110X2400	-	1
FD7	2200X2400	-	1

WINDOWS SCHEDULE

W1	W2
1500X1400	-
1490X2300	-

FIRST FLOOR PLAN

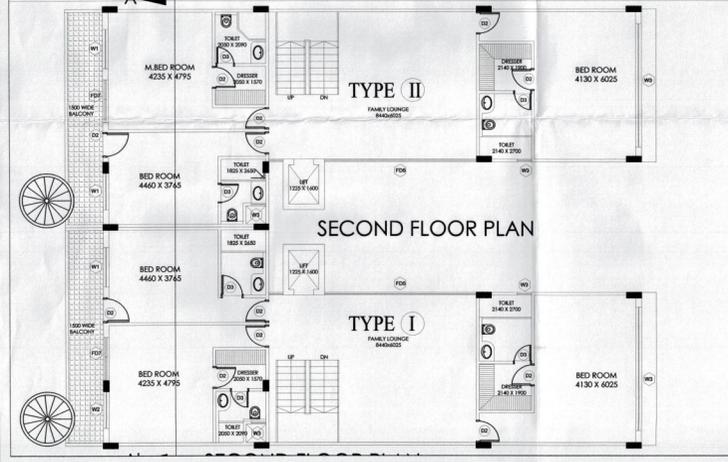

DOORS & WINDOWS SCHEDULE (SECOND FLOOR) TYPE - II

TYPE	SIZE	DESCRIPTION	TOTAL NOS.
D2	1000X2400	-	6
D3	750X2400	-	3
FD7	2200X2400	-	1
FD8	900X2400	-	1

WINDOWS SCHEDULE

W1	W2	W3
1500X1400	-	2
1490X2300	-	1
600X900	-	3


DOORS & WINDOWS SCHEDULE (SECOND FLOOR) TYPE - I

TYPE	SIZE	DESCRIPTION	TOTAL NOS.
D2	1000X2400	-	6
D3	750X2400	-	3
FD7	2200X2400	-	1
FD8	900X2400	-	1

WINDOWS SCHEDULE

W1	W2	W3
1500X1400	-	2
1490X2300	-	1
600X900	-	3

SECOND FLOOR PLAN

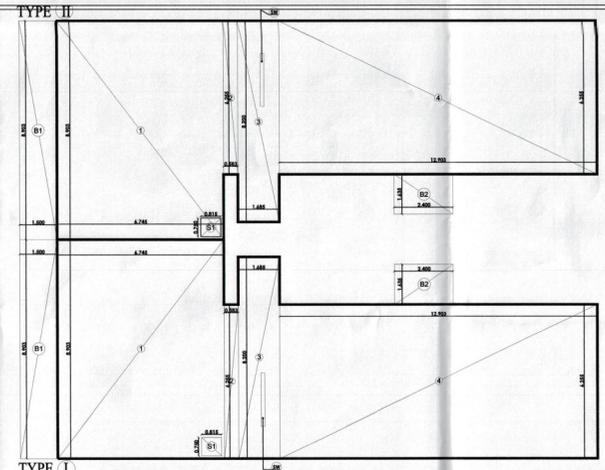

GROUND FLOOR AREA CALCULATION, TYPE-II

ITEM	WIDTH	LENGTH	NO	AREA(SQ M)
1	6.745	8.903	1	60.051
2	0.583	6.255	1	3.647
3	1.665	8.255	1	13.817
4	12.903	6.255	1	80.708
TOTAL				158.223 (-1)

DEDUCTIONS UNDER SERVICE FAN

ITEM	WIDTH	LENGTH	NO	AREA (SQ M)
S1	0.815	0.750	1	0.611
TOTAL				0.611 (-0)

NET GROUND FLOOR AREA DETAIL IN F.A.R. 157.61

GROUND FLOOR VERANDAH AREA DETAIL OF TYPE-I

ITEM	WIDTH	LENGTH	NO	AREA(SQ M)
B1	1.500	8.903	1	13.356
B2	2.400	1.655	1	3.924
TOTAL				17.279 (-0)

GROUND FLOOR AREA CALCULATION, TYPE-I

ITEM	WIDTH	LENGTH	NO	AREA(SQ M)
1	6.745	8.903	1	60.051
2	0.583	6.255	1	3.647
3	1.665	8.255	1	13.817
4	12.903	6.255	1	80.708
TOTAL				158.223 (-1)

DEDUCTIONS UNDER SERVICE FAN


ITEM	WIDTH	LENGTH	NO	AREA (SQ M)
S1	0.815	0.750	1	0.611
TOTAL				0.611 (-0)

NET GROUND FLOOR AREA DETAIL IN F.A.R. 157.61

GROUND FLOOR VERANDAH AREA DETAIL OF TYPE-I

ITEM	WIDTH	LENGTH	NO	AREA(SQ M)
B1	1.500	8.903	1	13.356
B2	2.400	1.655	1	3.924
TOTAL				17.279 (-0)

TYPE II GROUND FLOOR PLAN

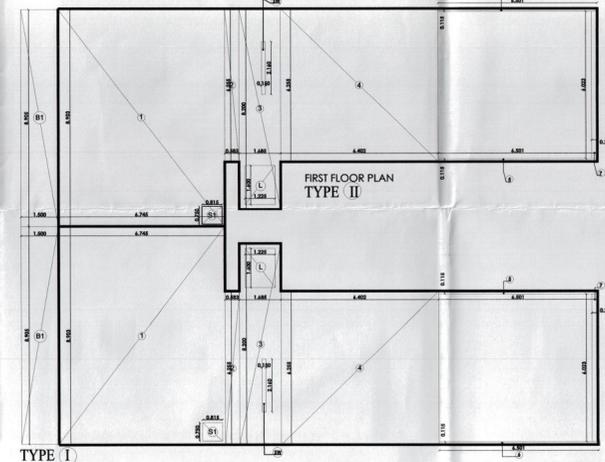

FIRST FLOOR AREA CALCULATION, TYPE-II

ITEM	WIDTH	LENGTH	NO	AREA(SQ M)
1	6.745	8.903	1	60.051
2	0.583	6.255	1	3.647
3	1.665	8.255	1	13.817
4	12.903	6.255	1	80.708
TOTAL				158.223 (-1)

DEDUCTIONS UNDER SERVICE FAN

ITEM	WIDTH	LENGTH	NO	AREA (SQ M)
S1	0.815	0.750	1	0.611
TOTAL				0.611 (-0)


NET FIRST FLOOR AREA DETAIL IN F.A.R. 157.61

FIRST FLOOR BALCONY AREA DETAIL OF TYPE-I

ITEM	WIDTH	LENGTH	NO	AREA(SQ M)
B1	0.815	0.750	1	0.611
B2	1.225	1.900	1	2.328
B3	0.150	2.100	1	0.315
TOTAL				3.254 (-0)

NET SECOND FLOOR AREA DETAIL IN F.A.R. 160.86

TYPE I FIRST FLOOR PLAN

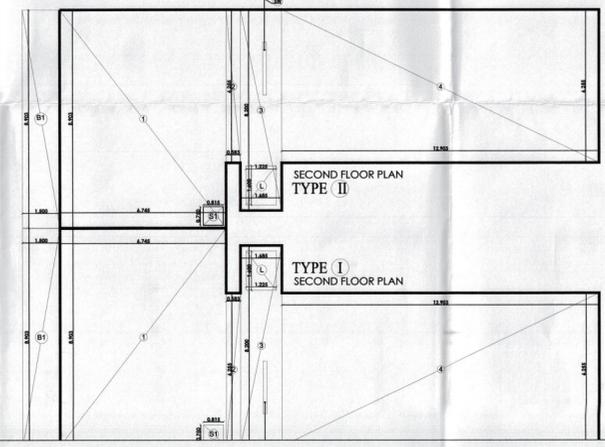

SUBMISSION DRAWING

PROPOSED PLAN FOR SPORTS CITY AT LAND PARCEL SC-01/E-2, SECTOR-79, NOIDA (U.P) FOR M/S GOLFGREEN INFRA PVT. LTD.

DRAWING TITLE : VILLA ALL FLOOR PLANS AND AREA CALCULATION

OWNER'S SIGN

ARCHITECT'S SIGN

SCALE 1:250

DEALT BY RAVINDER KUMAR

DATE MAY-2013

DESIGN BY

CHECKED BY

DRG. No. SD-15

Handwritten notes and signatures in the top right corner, including a date '17-10-13' and a signature.

Handwritten notes and signatures in the middle right corner, including a signature and the text 'Proposed Building is in per B.P.U. for municipal Purposes.' and 'Architect'.

Handwritten notes and signatures in the lower middle right corner, including a signature and the text 'Proposed Building is in per B.P.U. for municipal Purposes.' and 'Architect'.

Handwritten notes and signatures in the lower right corner, including a signature and the text 'Proposed Building is in per B.P.U. for municipal Purposes.' and 'Architect'.

