



SPECIAL NOTES

1. ALL DIMENSIONS ON THIS DRAWING ARE IN MM.
2. ALL DIMENSIONS SHOULD BE CHECKED AND VERIFIED BY THE CONTRACTOR PRIOR TO EXECUTION OF WORK AT THE SITE.
3. THIS DRAWING IS TO BE READ IN CONJUNCTION WITH ALL RELEVANT STRUCTURAL SERVICE FACILITY DRAWINGS.
4. ALL STRUCTURAL DRAWINGS ARE TO BE FOLLOWED FOR THE LOCATION OF ALL STRUCTURAL MEMBER & MASONRY WALLS.
5. COORDINATION WITH THE SERVICES SUCH AS HVAC, PLUMBING & ELECTRICAL IS THE RESPONSIBILITY OF THE CONTRACTOR.
6. ALL MASONRY WALLS SHOULD BE ALIGNED WITH THE COLUMN OR BEARER LINE. THE BEARING CAPACITY OF THE PORTION SHALL BE CALCULATED WITH THE DIMENSIONING.
7. THIS DRAWING IS BEING ISSUED AS A PRELIMINARY DRAWING.

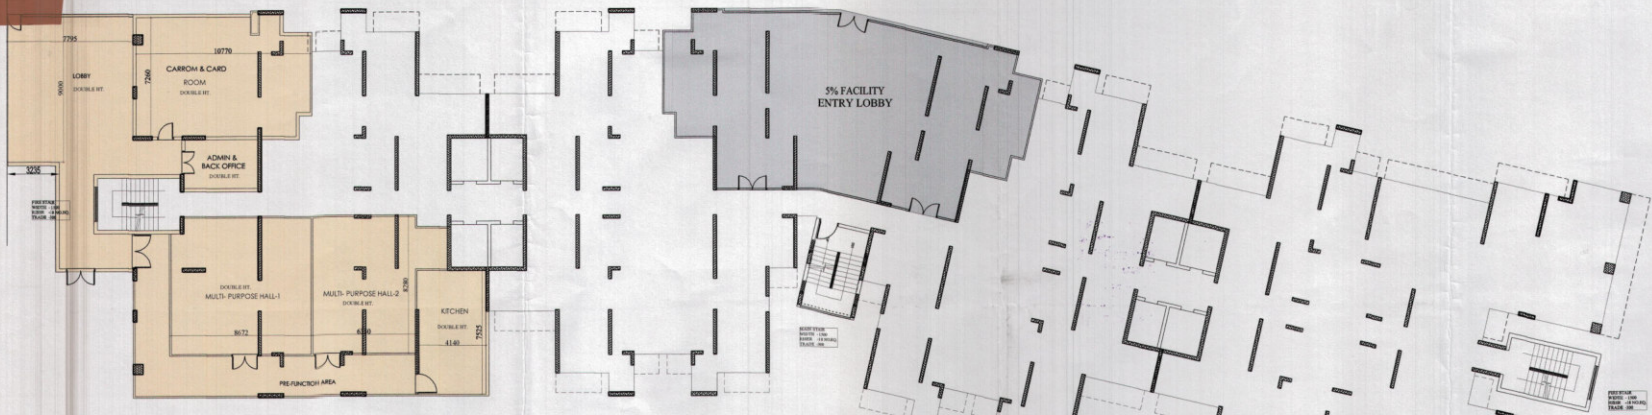

STILT FLOOR PLAN

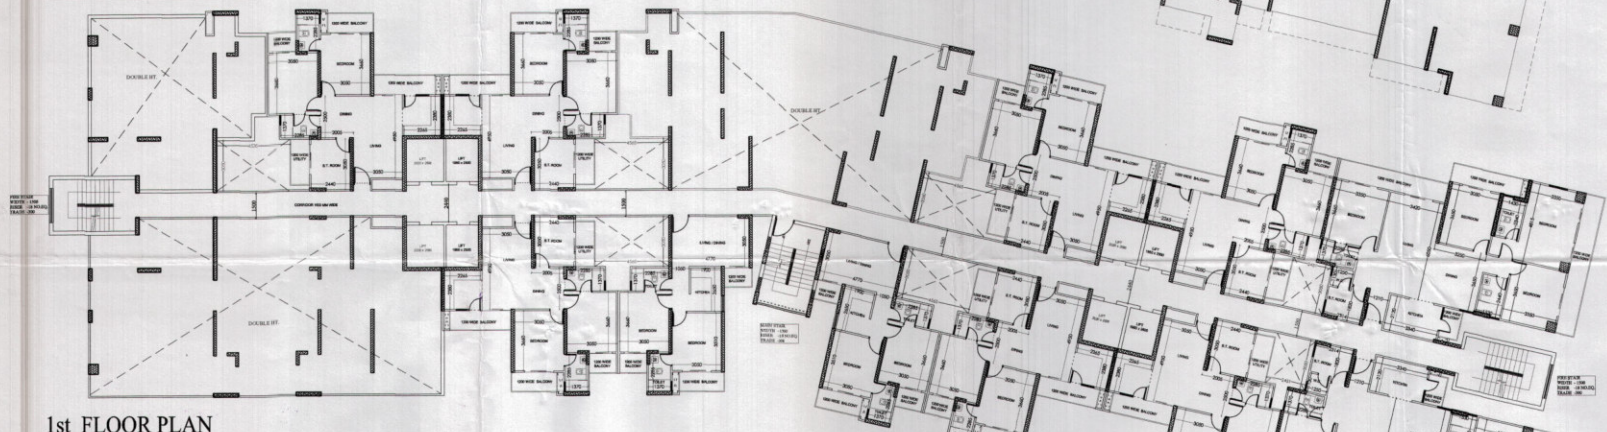

1st FLOOR PLAN




2nd, 6th, 10th, 17th, 24th FLOOR PLAN

1st FLOOR F.A.R. DETAIL		
TYPE OF FLAT	AREA	NO. OF FLAT / TOTAL AREA
Type A	126.89	2 No. / 253.78
Type B	69.67	6 No. / 418.02
Type C	58.13	2 No. / 116.26
F.A.R. AREA OF Flats		788.06
Circulation Area		206.08
TOTAL F.A.R.		994.14

2nd, 6th, 10th, 17th, 24th FLOOR F.A.R. DETAIL		
TYPE OF FLAT	AREA	NO. OF FLAT / TOTAL AREA
Type A	126.89	2 No. / 253.78
Type B	69.67	8 No. / 557.26
Type C	58.13	4 No. / 232.52
Type D	85.10	2 No. / 170.20
F.A.R. AREA OF Flats		1213.86
Circulation Area		163.38
TOTAL F.A.R.		1377.24

निर्माणकर्ता को यह सूचित किया जा रहा है कि यह दस्तावेज़ केवल एक संदर्भ दस्तावेज़ है। निर्माण के दौरान सभी मापों का सख्त पालन किया जाना चाहिए।

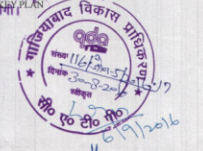

राहुल कुमार  
आर्किटेक्ट  
पंजीकृत नंबर: 2017/114/अ.पं.आ.  
पता: 114/अ.पं.आ. 11/17  
घाज़ियाबाद, यूपी

"अधिकतम एवं उचित शक्ति का प्रयोग के नियमों का पालन करना आवश्यक है।"

निर्माणकर्ता को सूचित किया जा रहा है कि यह दस्तावेज़ केवल एक संदर्भ दस्तावेज़ है। निर्माण के दौरान सभी मापों का सख्त पालन किया जाना चाहिए।

संश्लेषित दस्तावेज़ पर अधिकतम शक्ति का प्रयोग के नियमों का पालन करना आवश्यक है।

यह दस्तावेज़ स्वीकृत के बिना प्रयोग नहीं किया जाना चाहिए।

PROJECT TITLE  
SUBMISSION DRAWING FOR THE GROUP HOUSING AT PLOT NO GH-03, CROSSINGS REPLIC, VILLAGE-GUNDHAHERA, GHAZIABAD, U.P.

OWNER:  
CROSSINGS INFRASTRUCTURE PVT. LTD  
GLASS GATE, VILLAGE DUNDHAHERA, GHAZIABAD (U.P.)

RAHUL KUMAR  
ARCHITECT  
CA/2017/114/अ.पं.आ.

Building Beliefs For Crossings Infrastructure Pvt. Ltd.  
Architect, Planner, Landscape & Interior Designer  
Rahul Kumar  
Authorized Signatory

ARCHITECT'S SIGN. OWNERS SIGN.

DRAWING TITLE  
TOWER -2(ADVANTAGE)  
STILT FLOOR PLAN  
1ST FLOOR PLAN &  
TYPICAL FLOOR PLAN

DATE: \_\_\_\_\_ DESIGNED BY: \_\_\_\_\_  
SCALE: 1:100 CHECKED BY: \_\_\_\_\_  
DRAWING NO: \_\_\_\_\_