
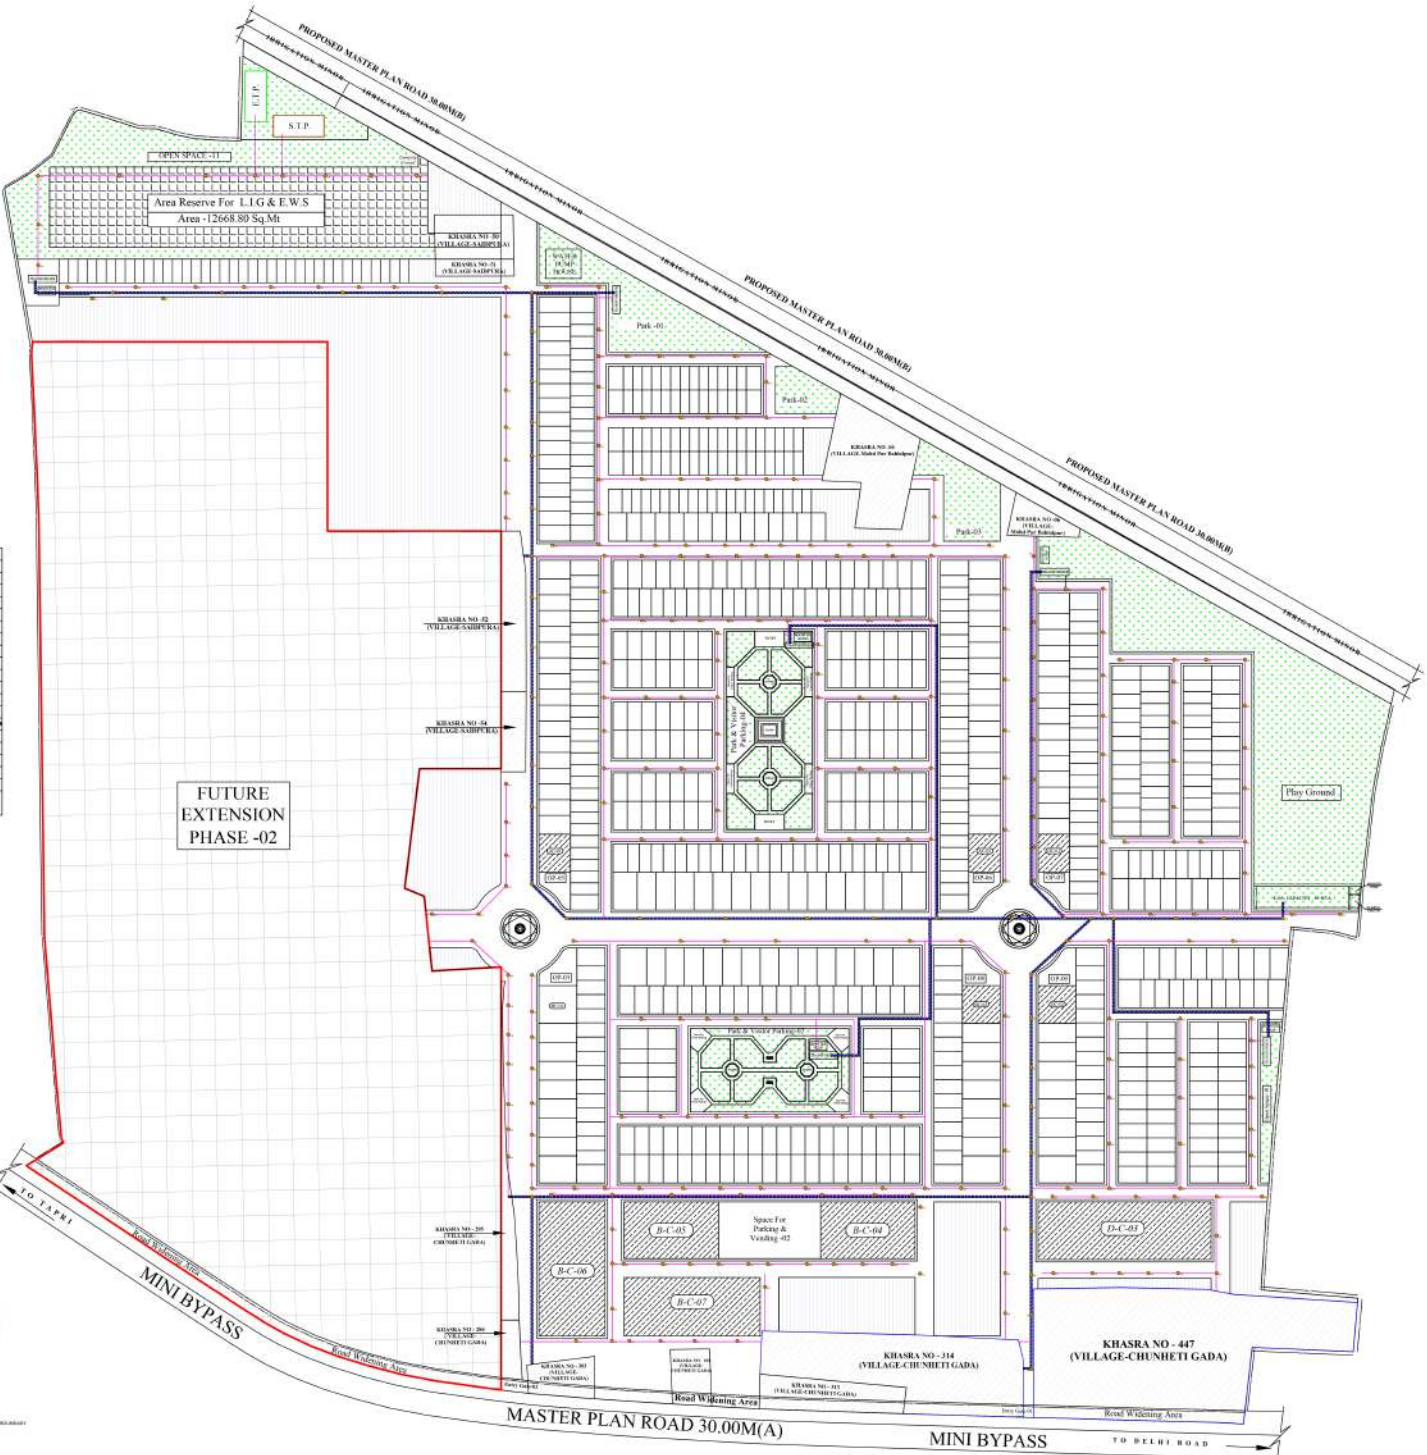
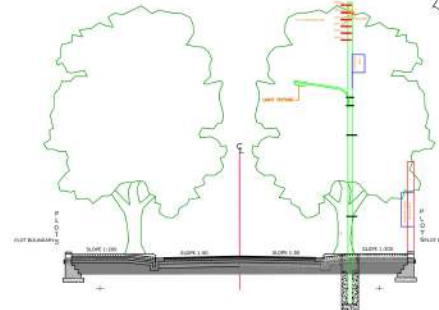
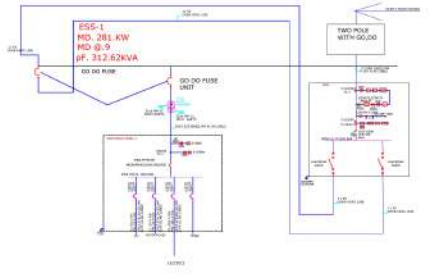


ELECTRICAL LEGEND	
	STREET LIGHT
	POLE
	ESS
	11 KV HT LINE
	LT LINE

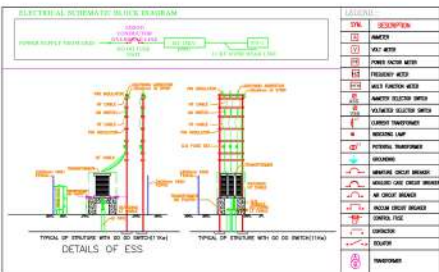

FUTURE EXTENSION PHASE -02

PROJECT TITLE
 MAA SHAKAMBHARI DEVI AWASIYA YOJNA, NAVEEN SAHARANPUR
 BY "SAHARANPUR DEVELOPMENT AUTHORITY"
 MINI BY PASS VILAGE CHUNHETI GADA, SAHARANPUR
 (UTTAR PRADESH 20140)

CLIENT NAME
 SAHARANPUR DEVELOPMENT AUTHORITY

JUNIOR ENGINEER	JUNIOR ENGINEER
ASSISTANT ENGINEER	ASSISTANT ENGINEER
ASSISTANT TOWN PLANNER	ASSISTANT TOWN PLANNER
EXECUTIVE ENGINEER	EXECUTIVE ENGINEER
SECRETARY	SECRETARY
V.C. CHAIRMAN	V.C. CHAIRMAN

AREA STATEMENT	SQ. MT
TOTAL LAND AREA UNDER PURCHASED TO BE PURCHASED	5,20,556.00
TOTAL GOVT. LAND UNDER RESUMPTION	9,195.00
TOTAL LAND AREA UNDER PLANNING	5,29,751.00 (100%)
AREA UNDER ROW HOUSING	2,21,666.62 (41.83%)
AREA UNDER COMMERCIAL	48,686.12 (9.18%)
AREA UNDER PARK, OPEN SPACES & SERVICES	88,936.56 (16.79%)
AREA UNDER COMMUNITY	9,886.39 (1.85%)
AREA UNDER ROAD & ROAD WIDENING	1,48,126.51 (27.96%)
AREA UNDER L.I.G & E.W.S	12,668.80 (2.39%)

DRAWING TITLE
 Electrical Services Layout Plan

FILE NO. - 174/2023	DATE: 13-11-2025	NORTH
SHEET NO. - 04		

CONSULTANTS
 M/s. Manmeet Singh Rajai & Associates
 ARCHITECT, ENGINEERS, PLANNERS & VALUERS
 SOFIDA MARKET COURT ROAD, SAHARANPUR-247001
 TEL. No. - 0132-2724196, 090970-6090, 090170-21340
 CORPORATE OFFICE
 B-24, GROUND FLOOR, SECTOR-44, Noida-201301
 (UTTAR PRADESH)